


Figure 5. Height Limitations on the Myer Center Parcel



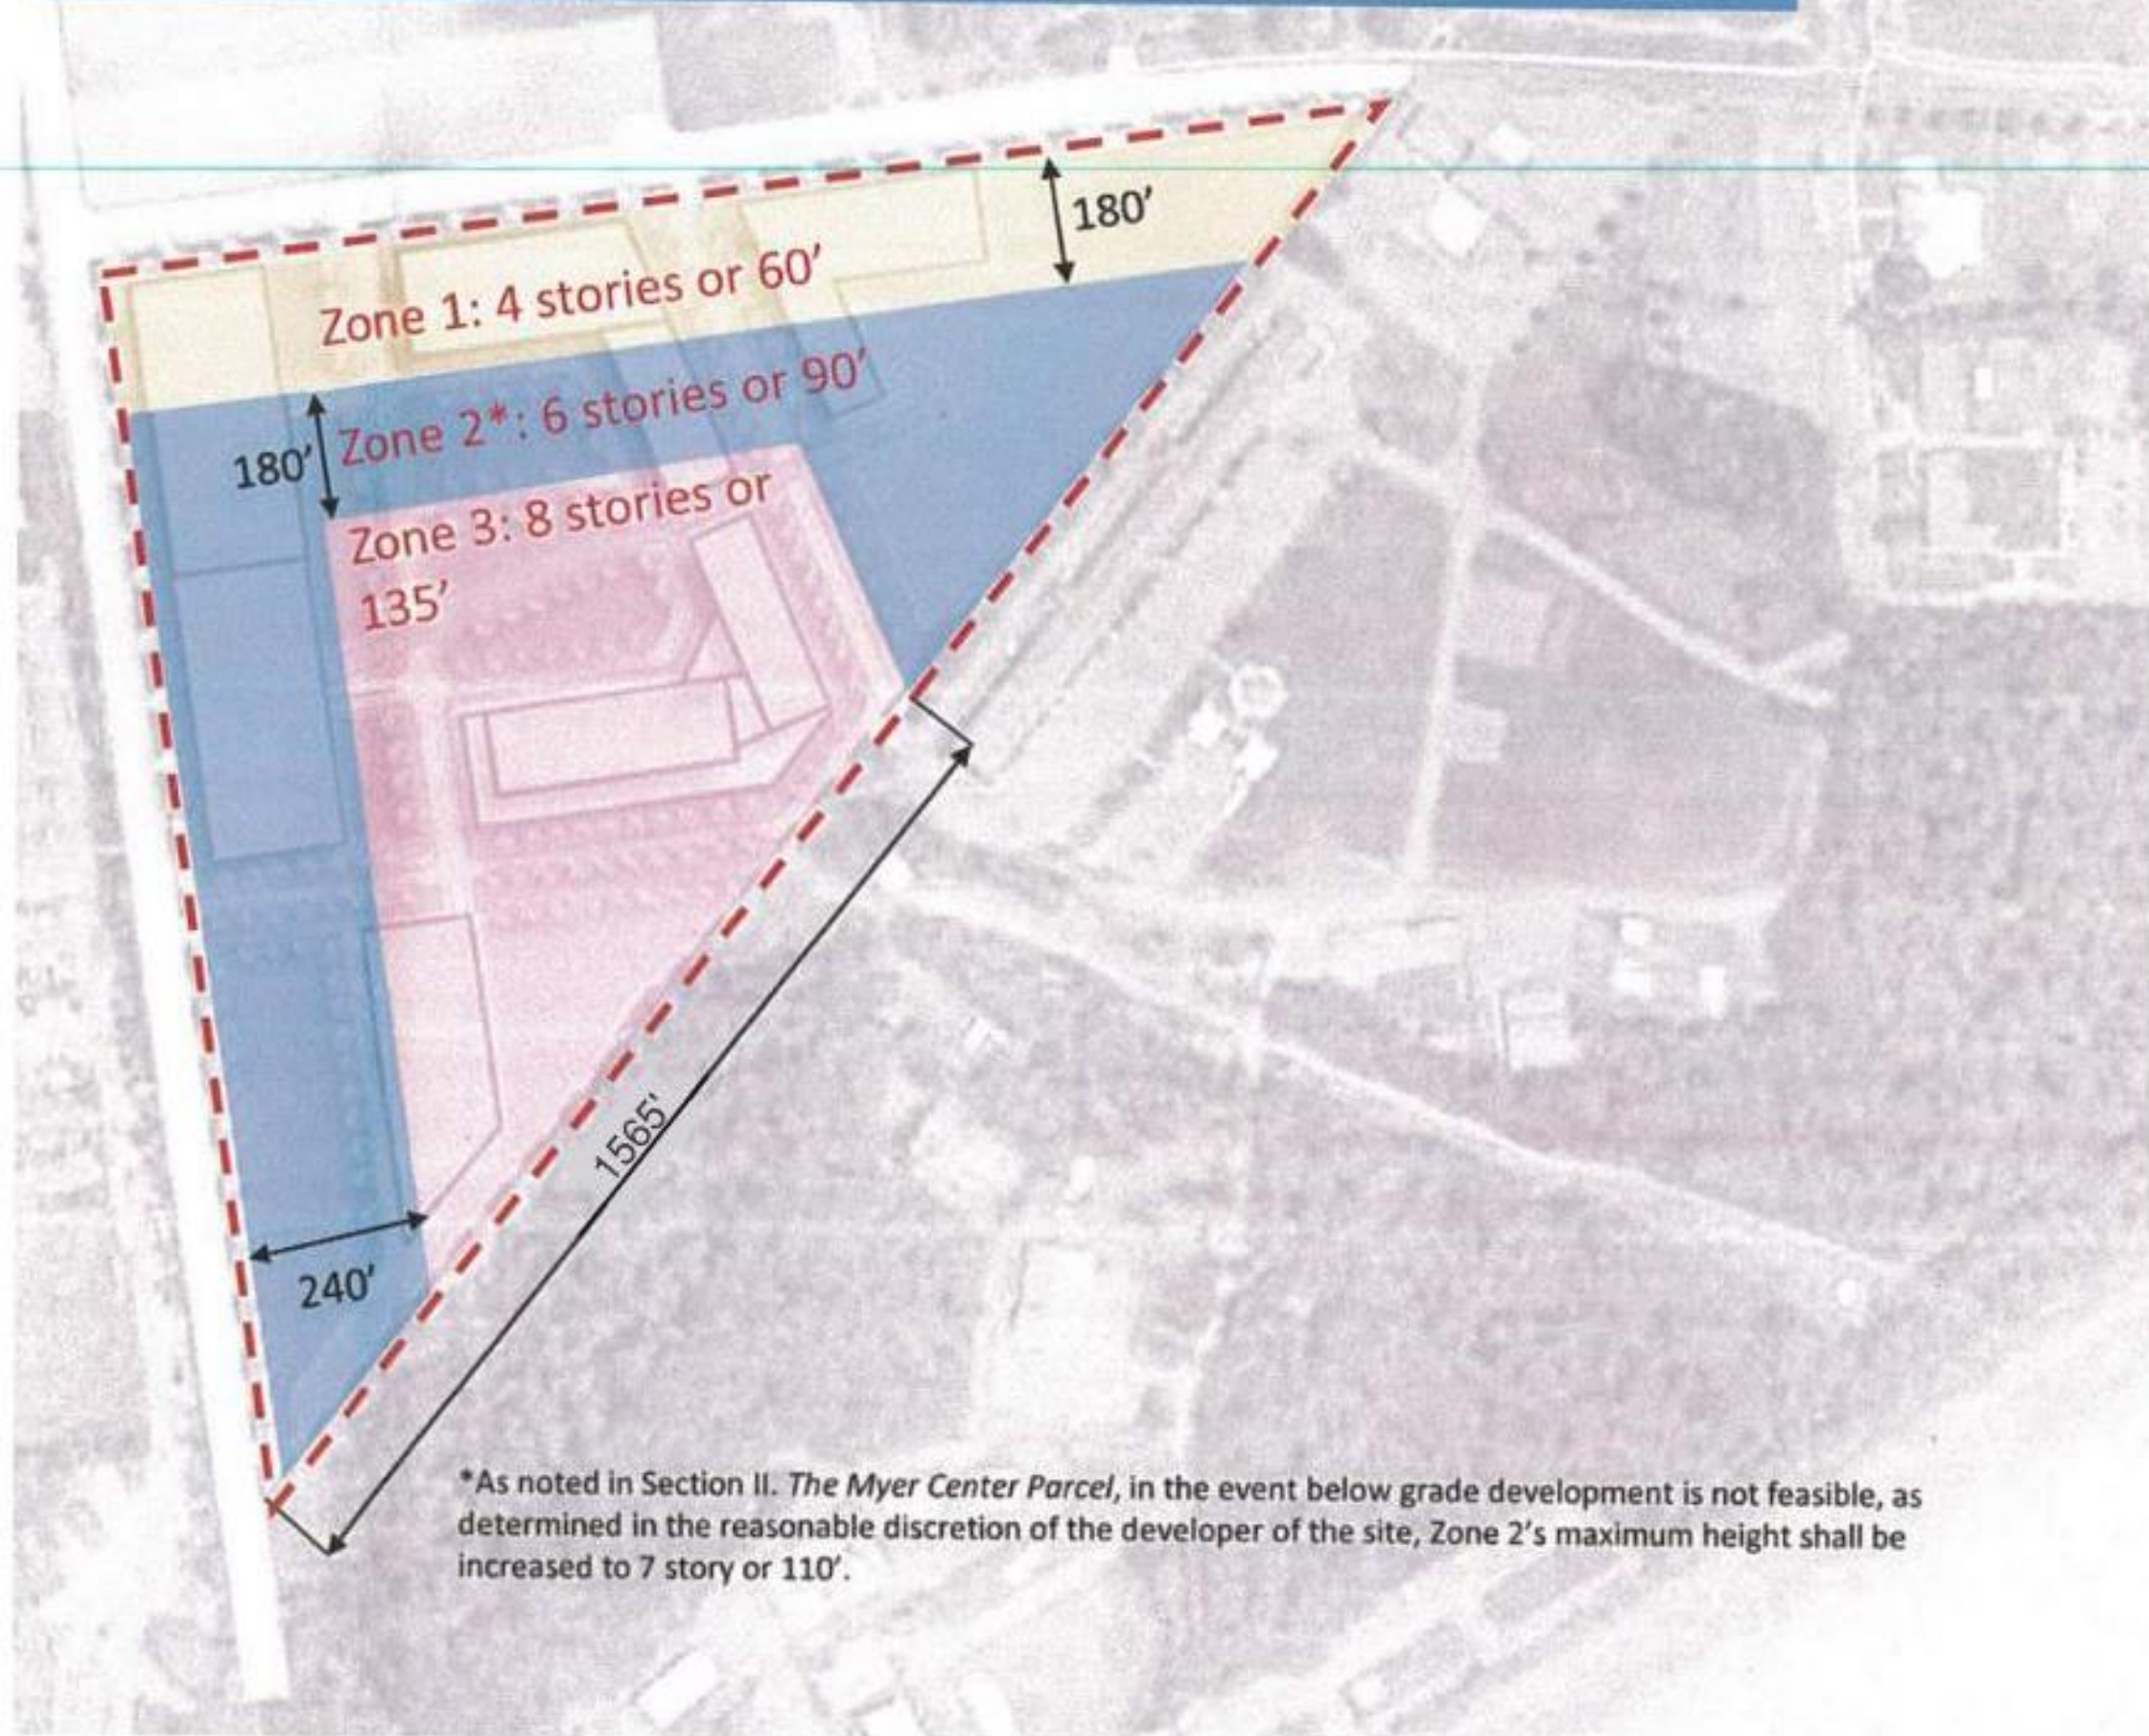

LEGEND

- (A) Cancer Center - Visitor Drop-off
- (B) Cancer Center - Staff Entrance
- (C) Cancer Center - Ambulette Entrance

Scale: 1" = 200'
Date: 11/01/2021



LEGEND

(A)	Cancer Center - Visitor Drop-off
(B)	Cancer Center - Staff Entrance
(C)	Cancer Center - Ambulette Entrance
(D)	Hospital - Main Entrance
(E)	Hospital - ED Entrance
(F)	Hospital - Ambulance Entrance
(G)	MOB - Level G Entrance
(H)	MOB - Level 1 Entrance
(I)	MOB - Service

Curb and Sidewalk at Corregidor Rd

Curb and Sidewalk at Pearl Harbor Ave


GARDEN STATE PARKWAY

CORREGIDOR ROAD

HELIPORT DRIVE

RWJ Barnabas Health
Fort Monmouth Medical Center
Scale: 1" = 100'-0"

Scale: 1" = 200'
Date: 11/01/2021

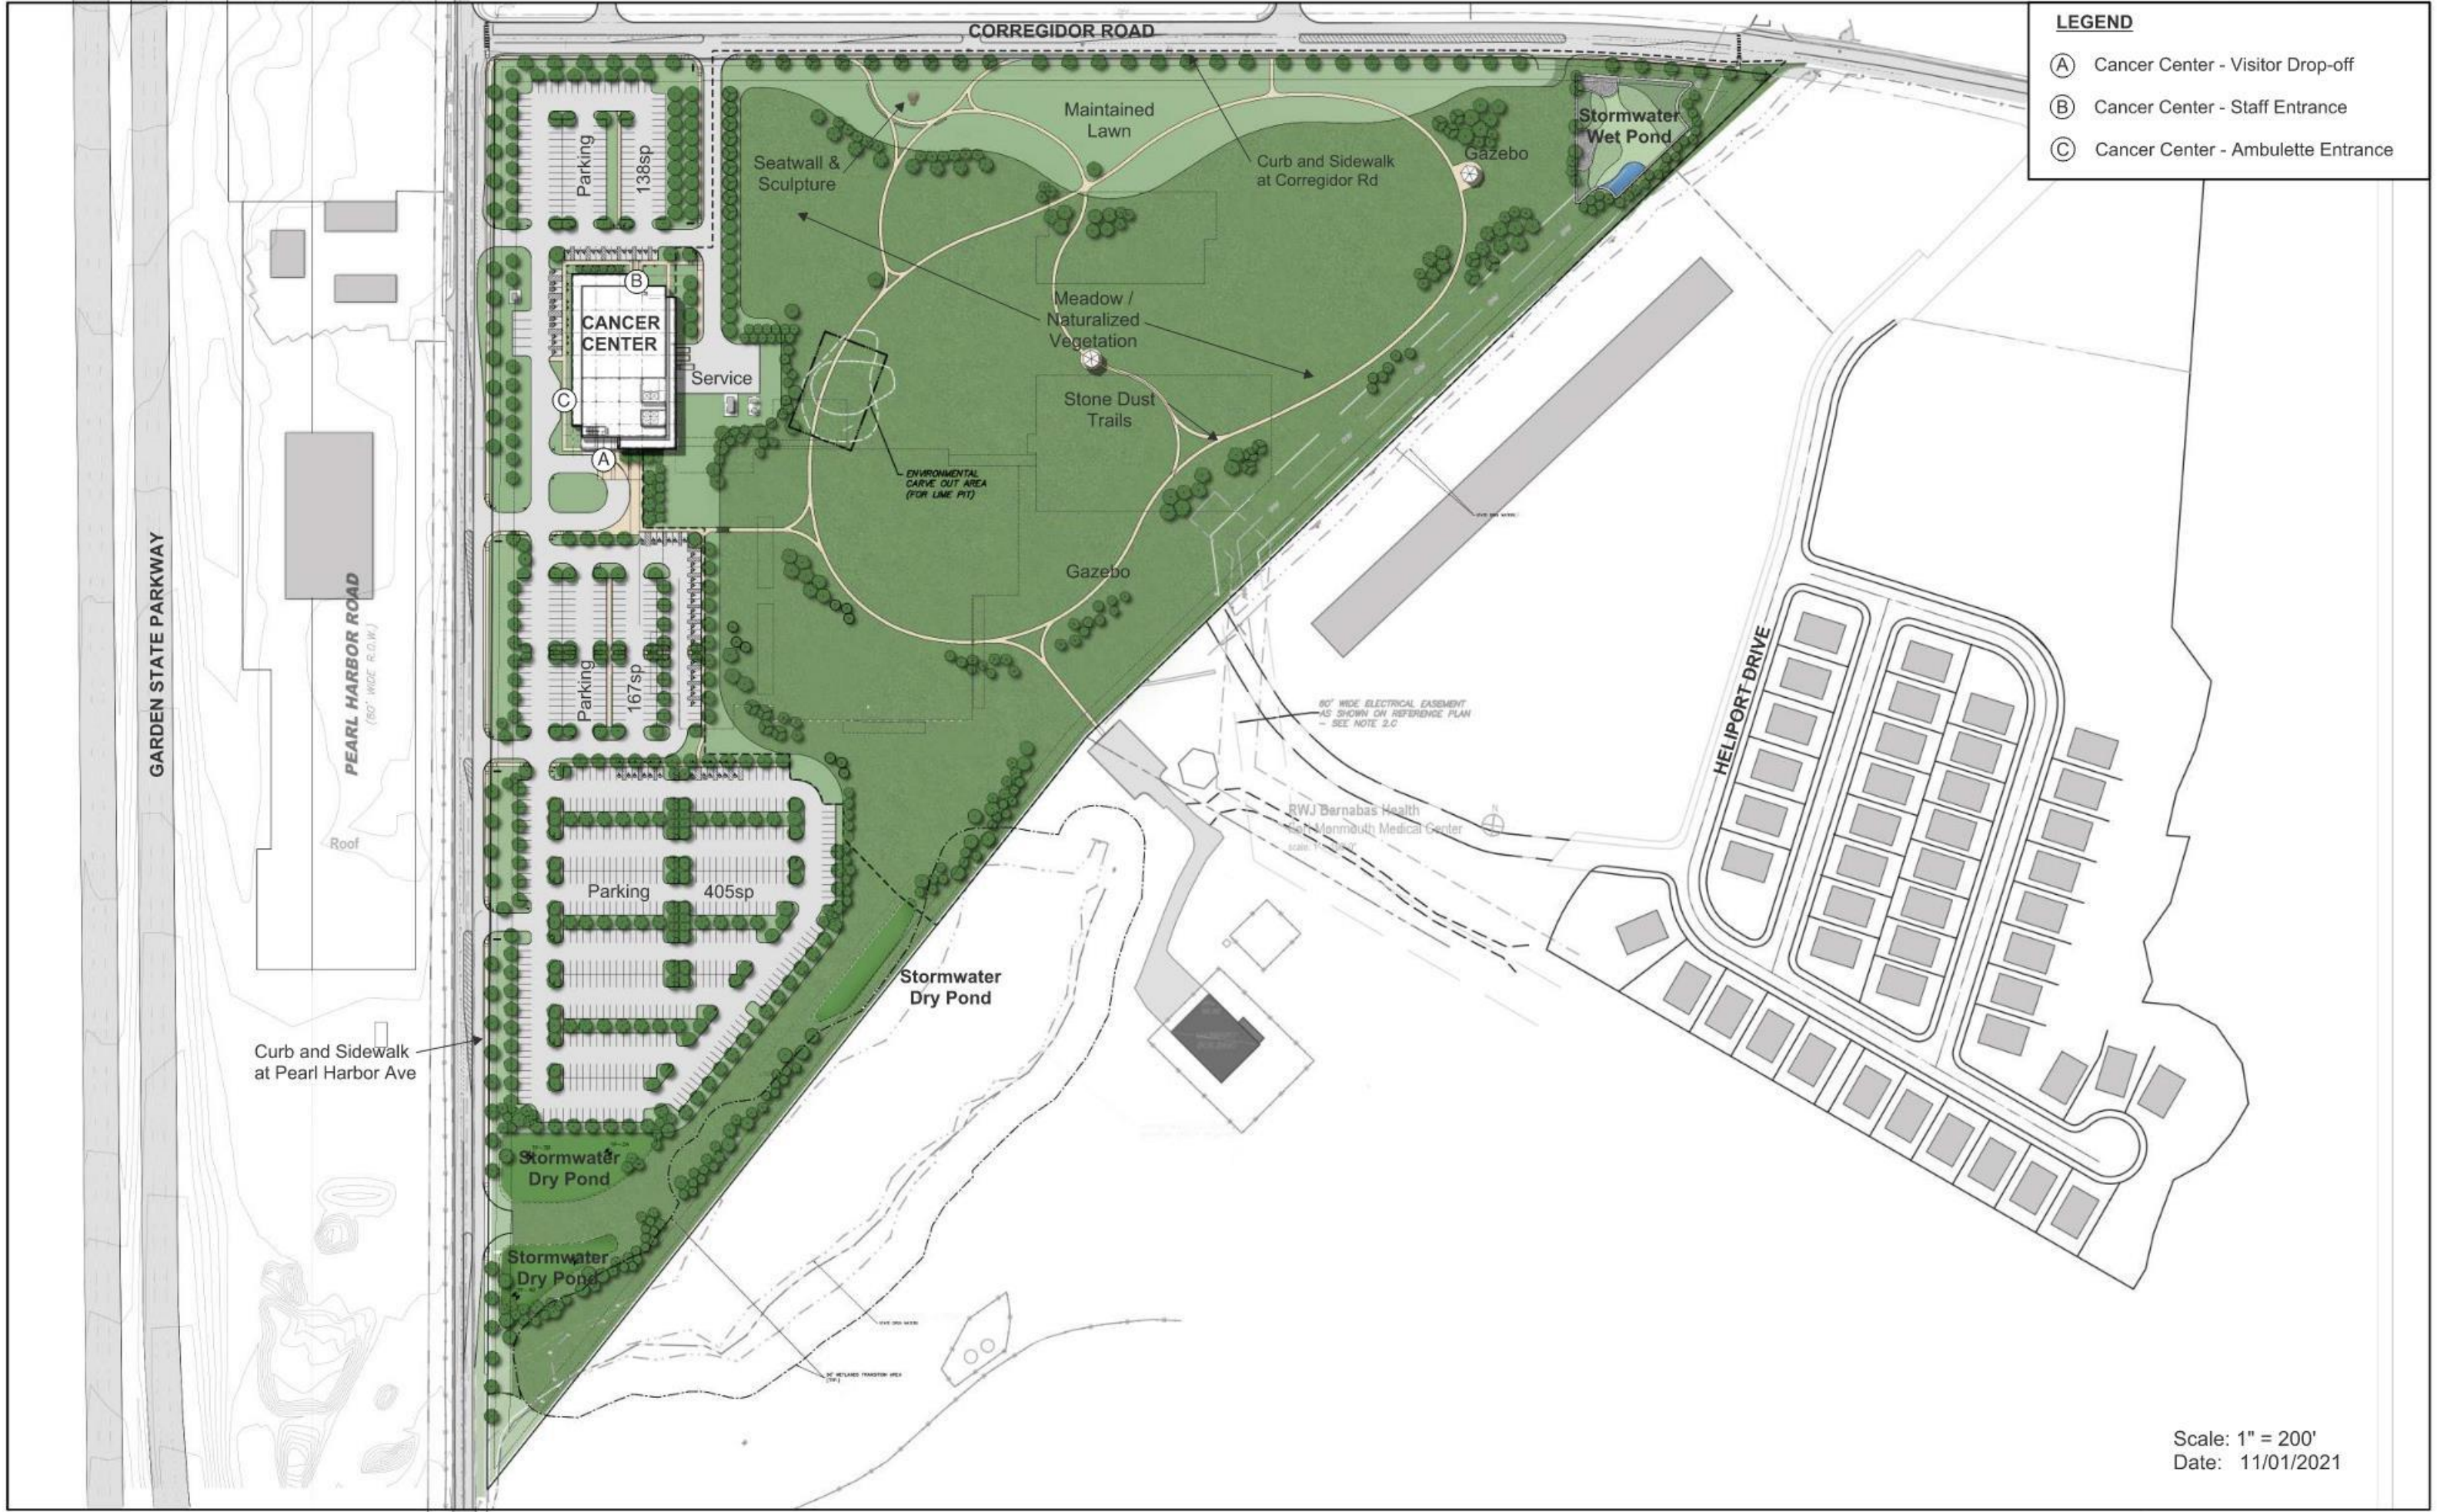

LEGEND

- (A) Cancer Center - Visitor Drop-off
- (B) Cancer Center - Staff Entrance
- (C) Cancer Center - Ambulette Entrance

Scale: 1" = 200'
 Date: 11/01/2021







RWJ Barnabas
HEALTH

Vogel Medical Campus
Cancer Center &
Ambulatory Care Pavilion

