


CLR DWG. INFO: F:\WORK\FRED\TOMBALL FIRE STATION 94-040-02\DWG\4TH OF JULY DETOUR PLAN.DWG LAYOUT 6/6/2012 10:09:54 AM FRED LACEY

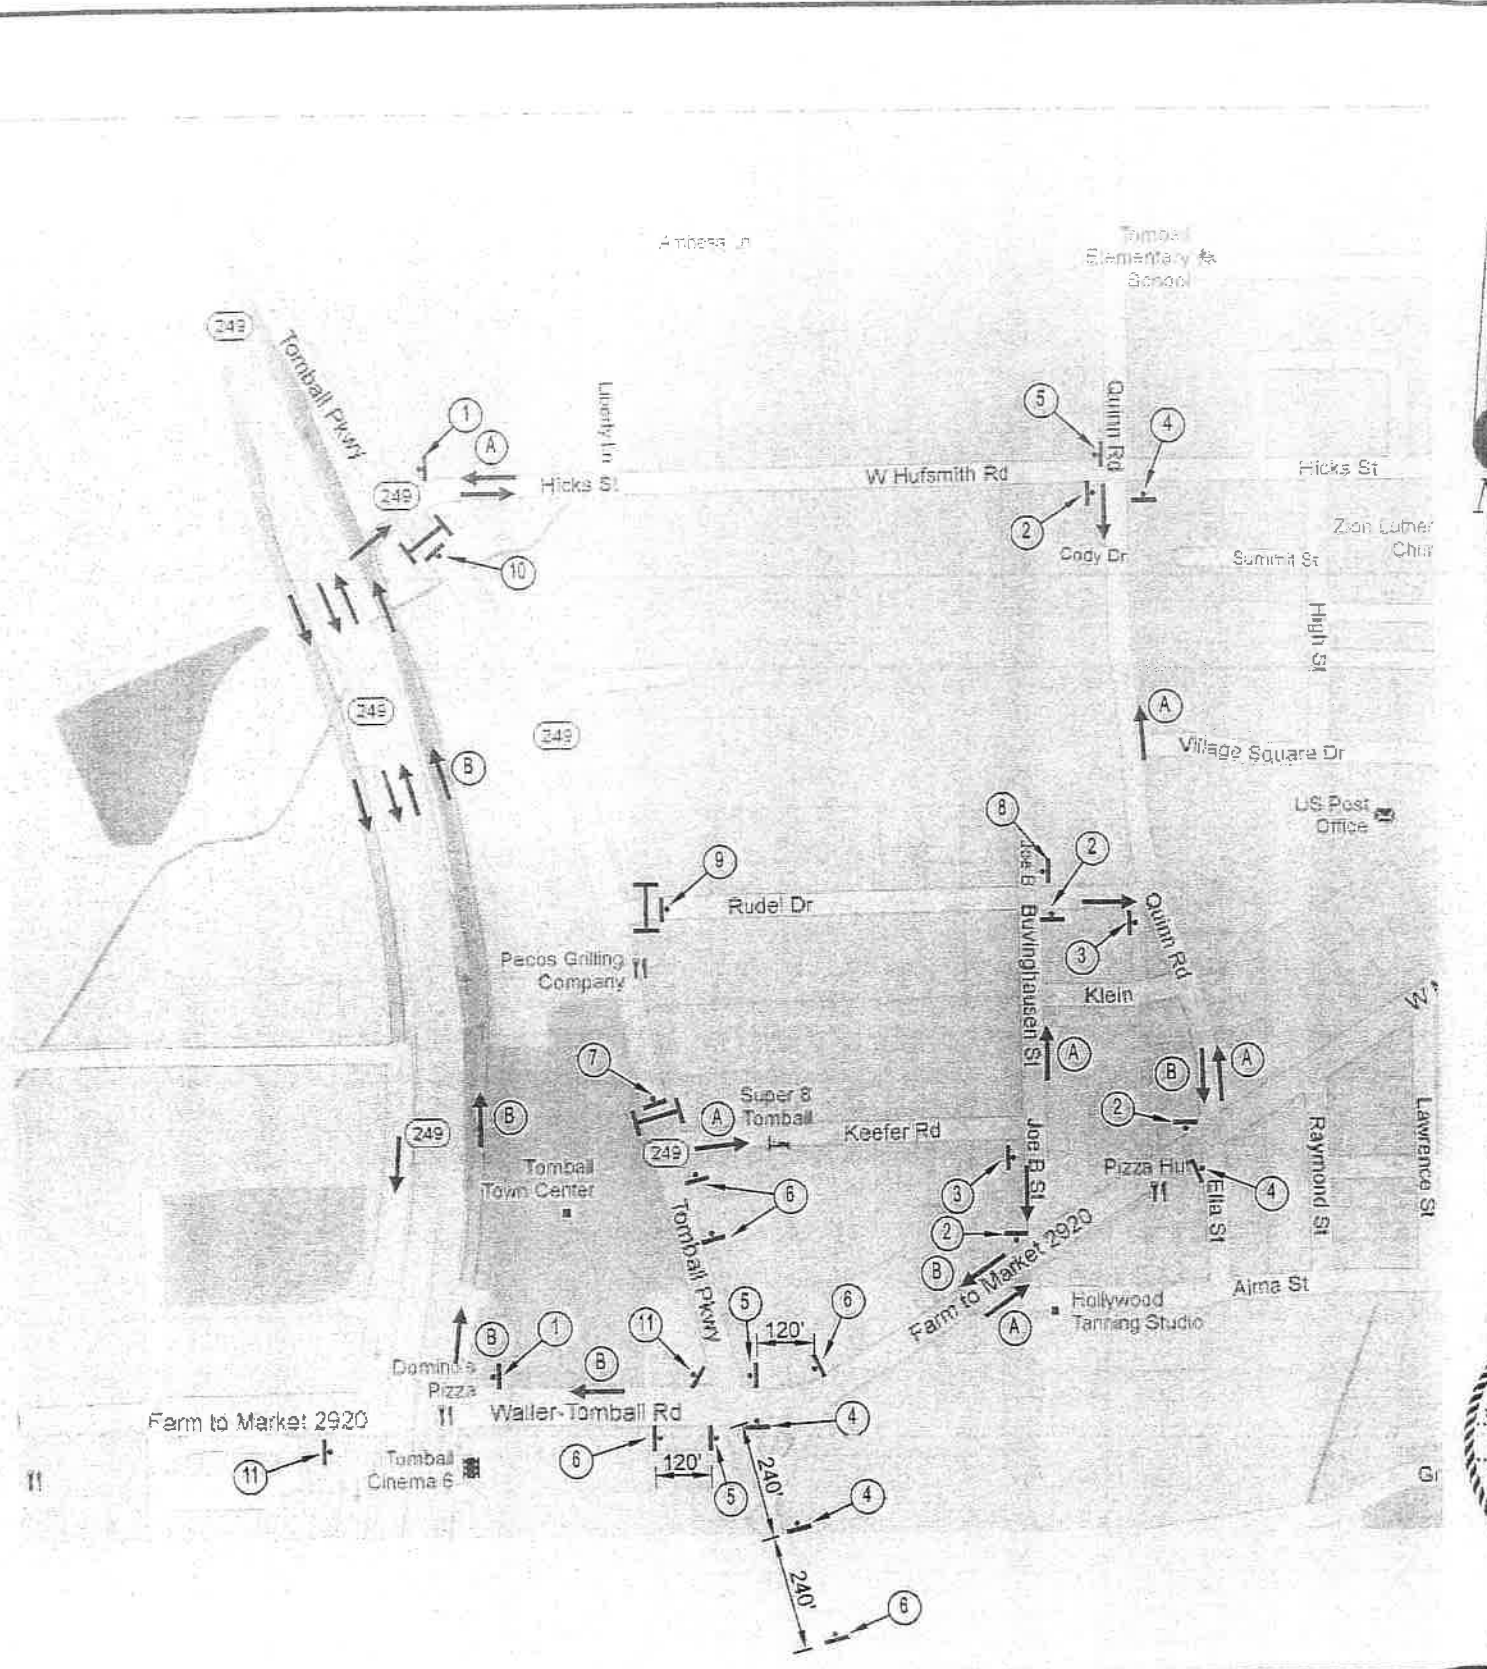

LEGEND

- ← DETOUR ROUTE
 - ⇄ TEMPORARY GROUND MOUNTED SIGN
 - ⌚ TYPE III BARRICADE
 - (A) FM 2920 EASTBOUND TO SH 249 BUSINESS NORTHBOUND
 - (B) FM 2920 WESTBOUND TO SH 249 BUSINESS NORTHBOUND
- | | | |
|--|---|--------------------------------|
| 1 | 2 | 3 |
| SH 249 BUSINESS (NORTH)
DETOUR
→ | SH 249 BUSINESS
DETOUR
→ | SH 249 BUSINESS
DETOUR
↔ |
| 4 | 5 | 6 |
| SH 249 BUSINESS (NORTH)
DETOUR
← | SH 249 BUSINESS (NORTH)
DETOUR
↑ | DIAMOND
DETOUR AHEAD |
| 7 | 8 | 9 |
| ROAD CLOSED
→ | ROAD CLOSED AHEAD
← | ROAD CLOSED
↔ |
| 10 | 11 | |
| ROAD CLOSED
→ | BUSINESS SH 249
CLOSED AT KEEFER
RD JULY 4TH
CHANGEABLE MESSAGE SIGN | |

CLR, Inc. TX Firm Reg. No. 275

Engineers • Surveyors • GIS
 19530 F.M. 362, Waller, Texas 77484
 Phone: (713) 462-0993 Fax: (713) 462-2732



Kyle A. Bertrand
06-06-12

TRAFFIC CONTROL PLAN		
SCALE NTS	SH 249 BUSINESS	DWG. NO.
DATE 6-6-12	PERFORMED FOR CITY OF TOMBALL	