


CLR DWG INFO: F:\WORK\FRED\TOMBALL FIRE STATION 94-040-02\DWG\4TH OF JULY DETOUR PLAN.DWG LAYOUT1 6/6/2012 10:09:54 AM FRED LACEY

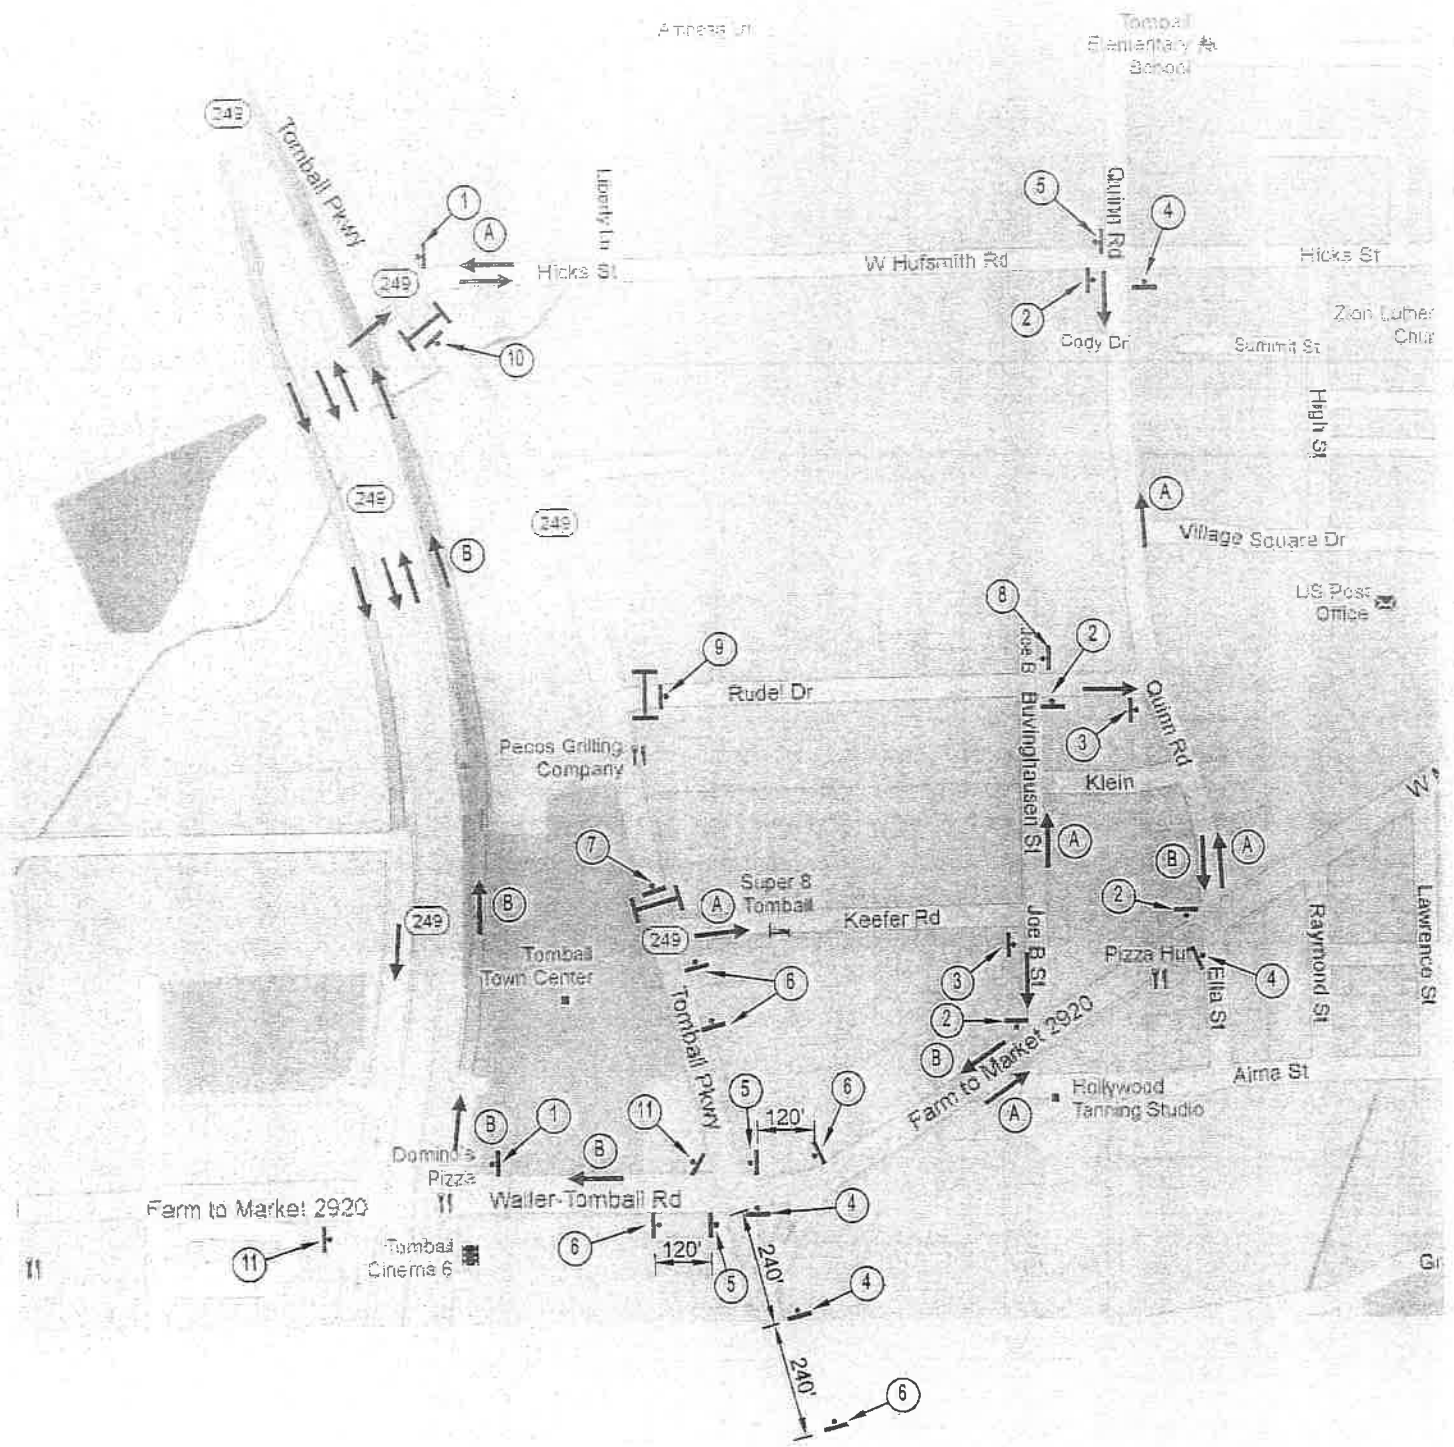

LEGEND

- ← DETOUR ROUTE
- TEMPORARY GROUND MOUNTED SIGN
- TYPE III BARRICADE
- (A) FM 2920 EASTBOUND TO SH 249 BUSINESS NORTHBOUND
- (B) FM 2920 WESTBOUND TO SH 249 BUSINESS NORTHBOUND
- 1 SH 249 BUSINESS (NORTH) DETOUR →
- 2 SH 249 BUSINESS DETOUR →
- 3 SH 249 BUSINESS DETOUR ↔
- 4 SH 249 BUSINESS (NORTH) DETOUR ←
- 5 SH 249 BUSINESS (NORTH) DETOUR ↑
- 6 DETOUR AHEAD
- 7 ROAD CLOSED →
- 8 ROAD CLOSED AHEAD ←
- 9 ROAD CLOSED ↔
- 10 ROAD CLOSED →
- 11 BUSINESS SH 249 CLOSED AT KEEFER RD JULY 4TH CHANGEABLE MESSAGE SIGN

CLR, Inc.

TX Firm Reg. No. 275

Engineers • Surveyors • GIS
19530 F.M. 362, Waller, Texas 77484
Phone: (713) 462-0993 Fax: (713) 462-2732



06-06-12

TRAFFIC CONTROL PLAN

SCALE NTS	SH 249 BUSINESS	DWG. NO.
DATE 6-6-12		
PERFORMED FOR		
CITY OF TOMBALL		