




TOMBALL


ECONOMIC DEVELOPMENT CORP.

Alley Pedestrian Enhancements

January 19, 2024

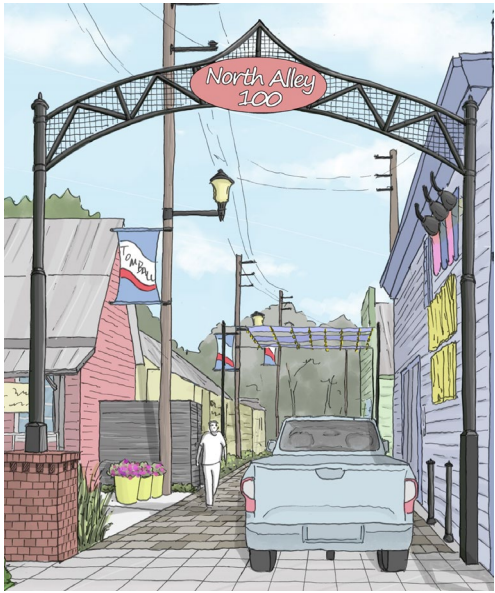

Concept Sketch January 2023

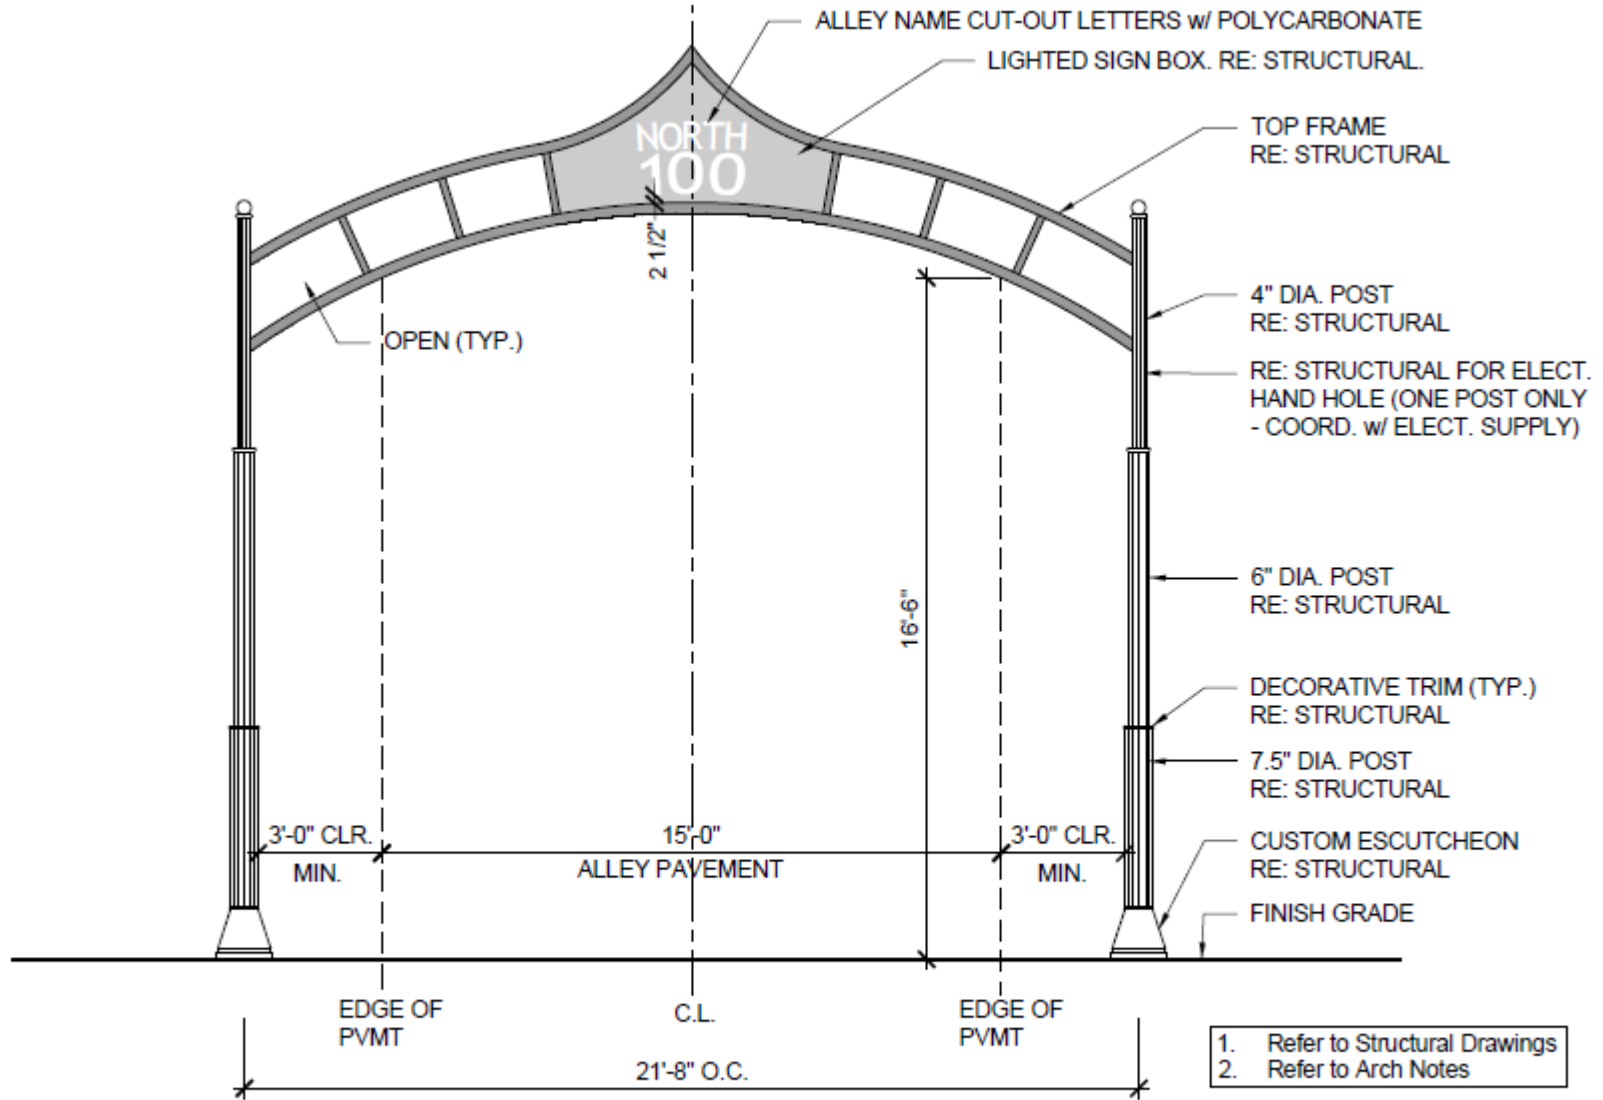


01

ELEVATION: ENTRY ARCH

SCALE: 1/4" = 1'-0"



Concept Sketch January 2023

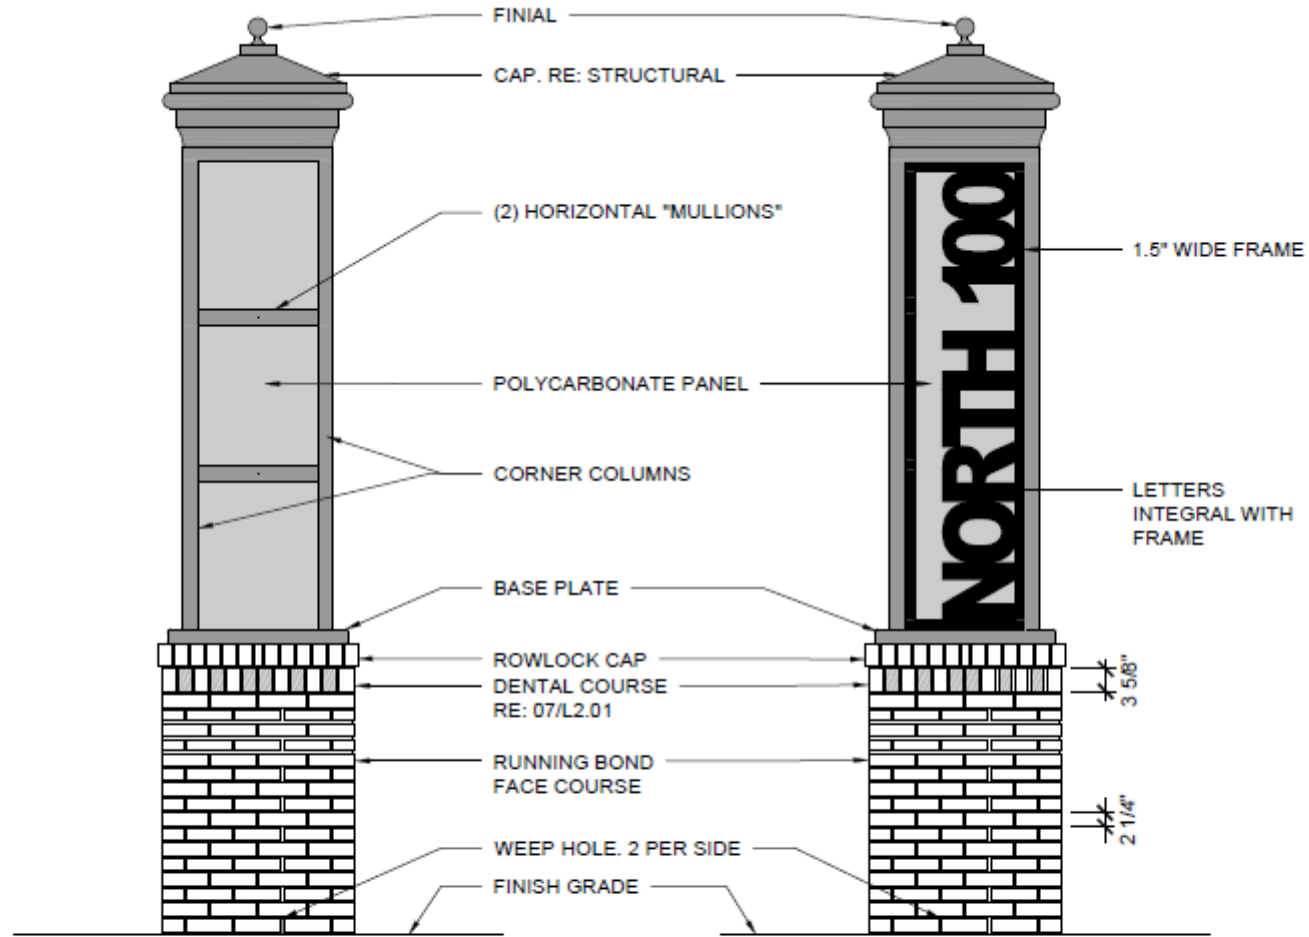

MULLION FRAME PANEL SIDE (TWO SIDES)
 ONE SIDE REMOVABLE ACCESS PANEL
 RE: STRUCTURAL

ALLEY NAME SIDE (TWO SIDES)

Refer to Notes and Structural Drawings.

06

ELEVATION: LIGHTED MONUMENT

SCALE: 1/2"=1'-0"

Lighted Monument



String Lights

South 100 Alley Amenities

Pavement & Flatwork	\$15,387
Masonry Structures	\$30,811
Metal Fabrication & Banners	\$163,530
Lighting & Electrical	\$104,880
Planting & Lawn	\$32,728
<u>General Items</u>	<u>\$48,627</u>
Total South 100	\$395,963

North 100 Alley Amenities

Pavement & Flatwork	\$16,450
Masonry Structures	\$42,297
Metal Fabrication & Banners	\$163,530
Lighting & Electrical	\$121,785
Planting & Lawn	\$32,728
<u>General Items</u>	<u>\$52,750</u>
Total North 100	\$429,540

North 200 Alley Amenities

Pavement & Flatwork	\$11,958
Masonry Structures	\$16,311
Metal Fabrication & Banners	\$149,730
Lighting & Electrical	\$107,985
Planting & Lawn	\$32,728
<u>General Items</u>	<u>\$44,620</u>
Total North 200	\$363,331

Estimated Total Construction Cost: \$1,188,834