
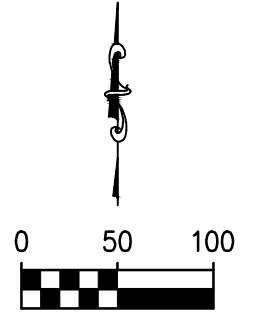



GUNDA CORPORATION
 \Users\gundacorp\Projects\2002-00 TBPE G-Cell Services\CAD\Utilities\Maintenance\SSA MAINTENANCE EXHIBIT.dwg Aug 24, 2022 5:23pm Plotted

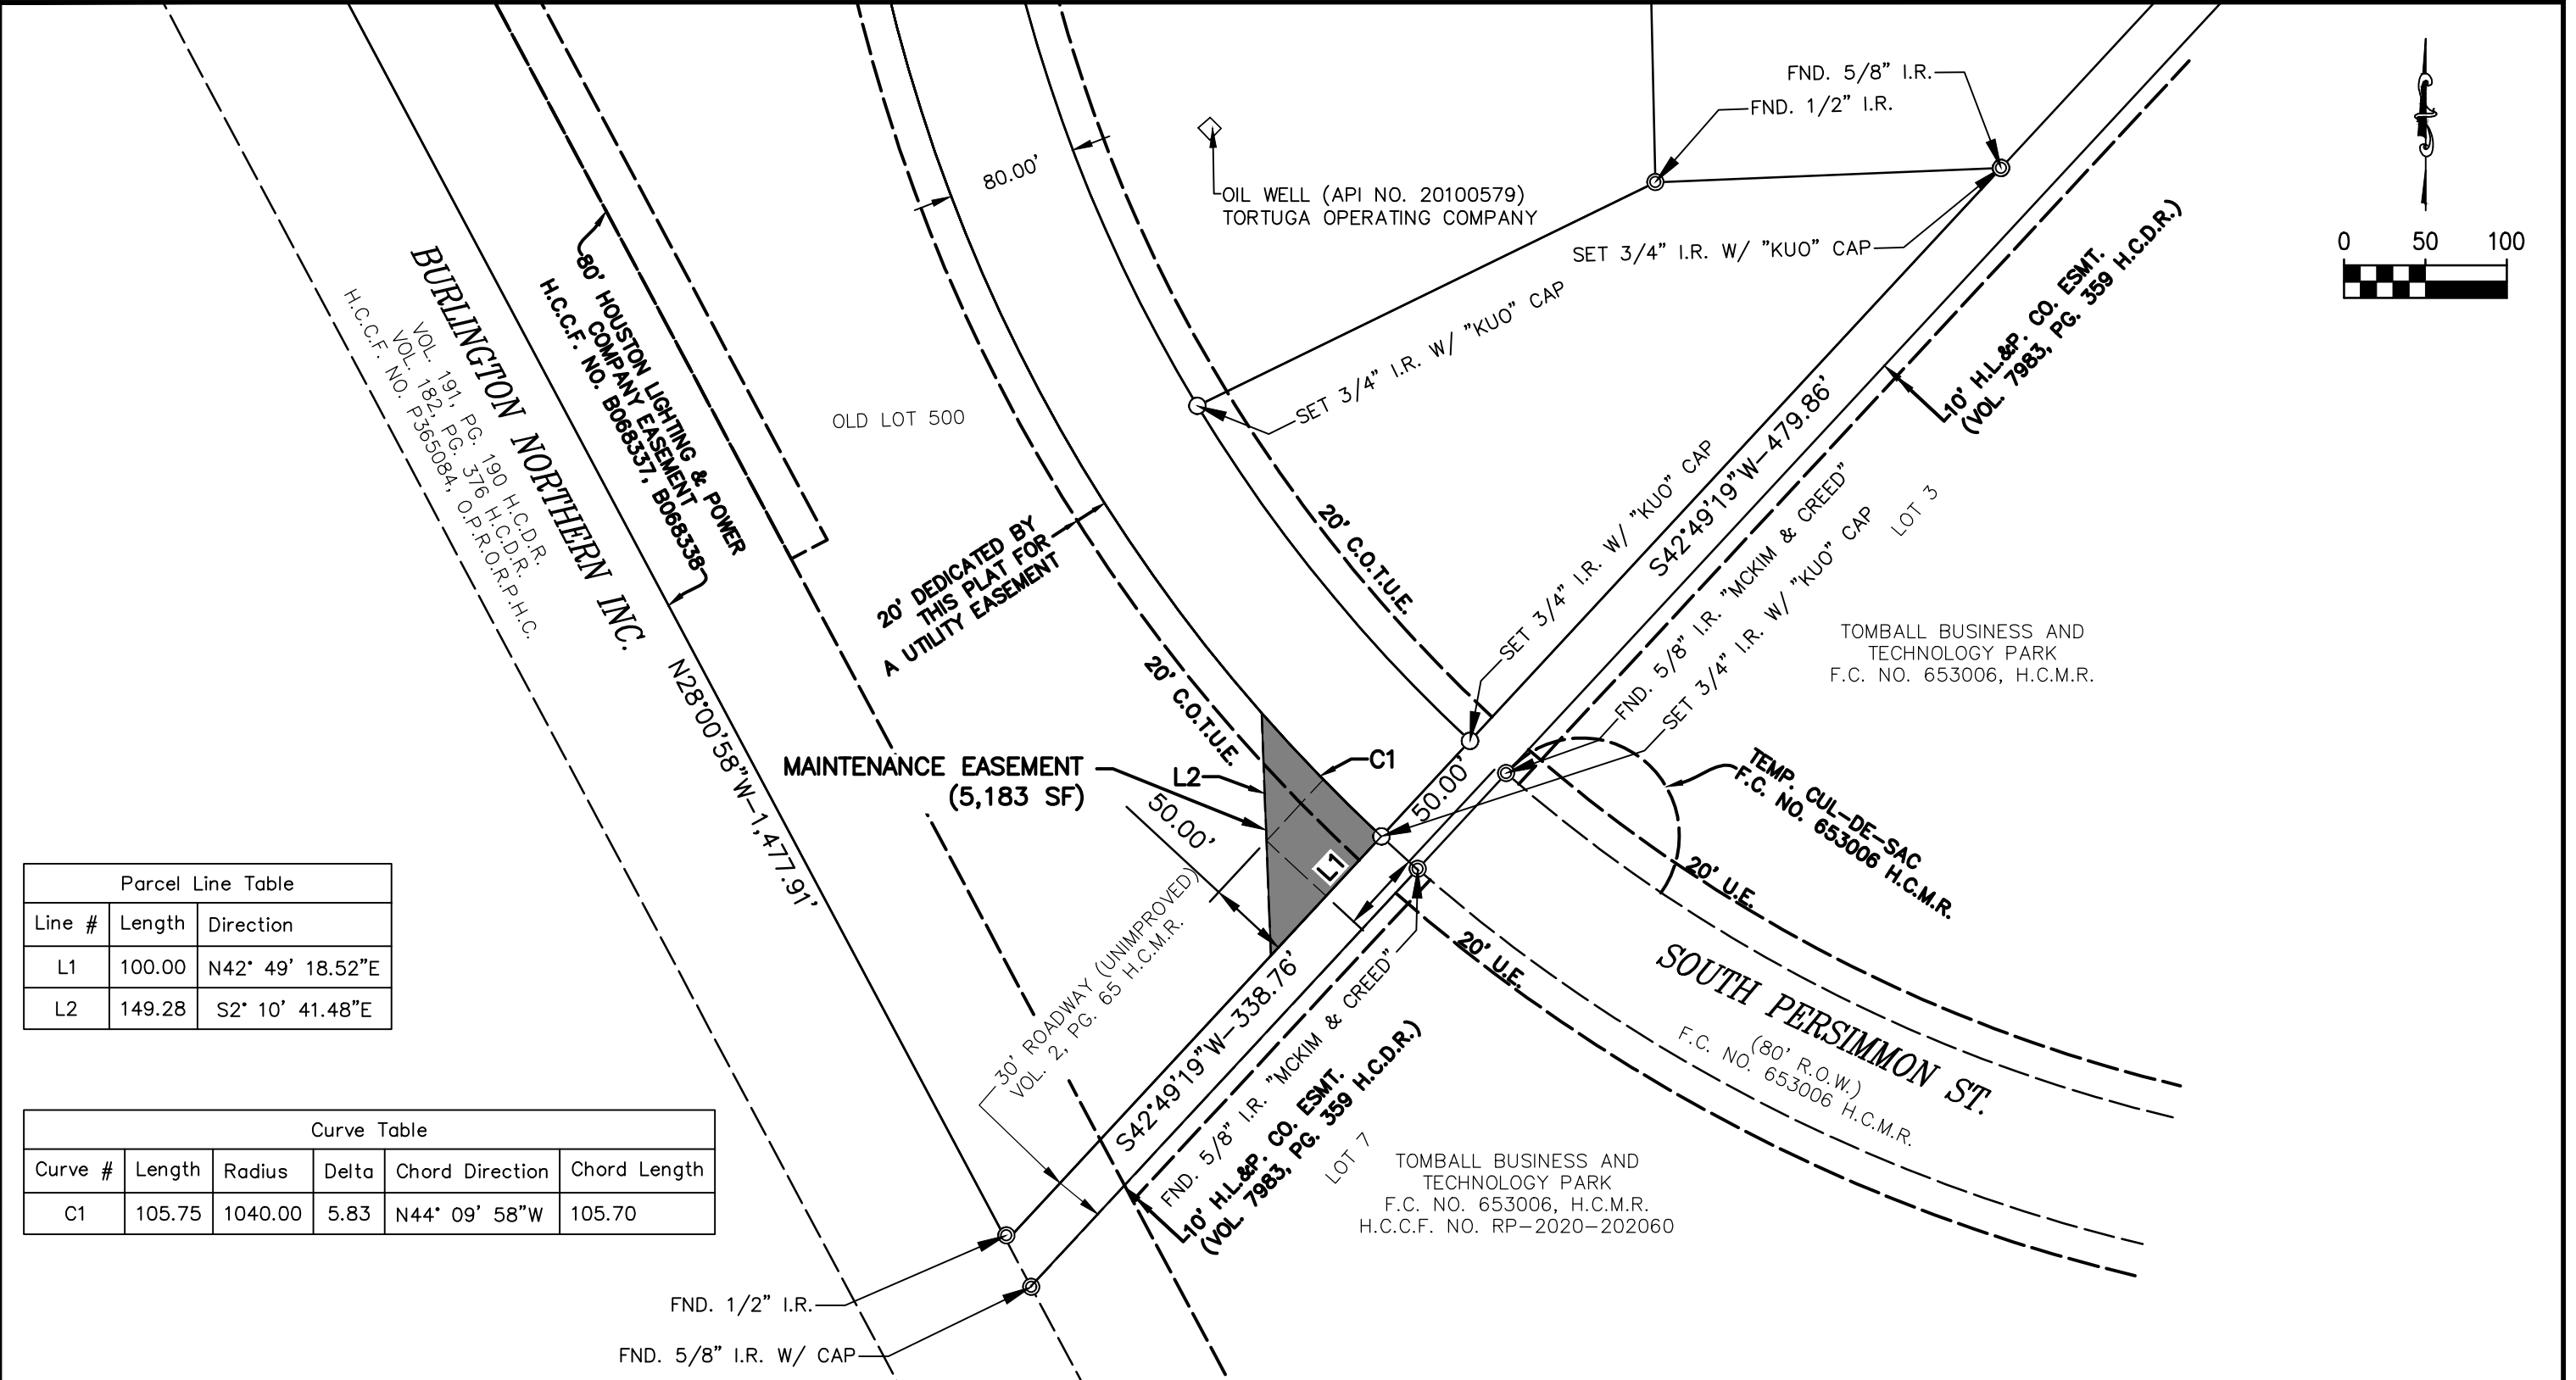

Parcel Line Table		
Line #	Length	Direction
L1	100.00	N42° 49' 18.52"E
L2	149.28	S2° 10' 41.48"E

Curve Table					
Curve #	Length	Radius	Delta	Chord Direction	Chord Length
C1	105.75	1040.00	5.83	N44° 09' 58"W	105.70

 <p>GUNDA CORPORATION Engineers, Planners & Managers 32731 Egypt Lane, Suite 501 Magnolia, Texas 77354 713.541.3530 • www.gundacorp.com TBPE Registration Number: F-3531</p>	PROJECT NAME:	SHEET TITLE:
	TOMBALL BUSINESS AND TECHNOLOGY PARK	MAINTENANCE EASEMENT EXHIBIT
	GUNDA PROJ NO: 20002-00	SHEET NO: 1
DATE: AUG, 2022		