



LEGEND

- RIGHT-OF-WAY
- PUBLIC UTILITY EASEMENT
- TEMPORARY CONSTRUCTION EASEMENT

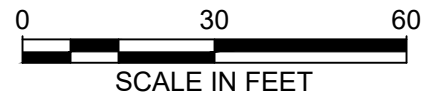

Plotted: Apr 25, 2023 - 5:57pm kristen.ballou L:\Project\190000\19016C\CADD\ACAD\Drawings\Exhibits\PHASE 2 ROW EXHIBITS\ROW Exhibits.dwg Layout Name: EX-1

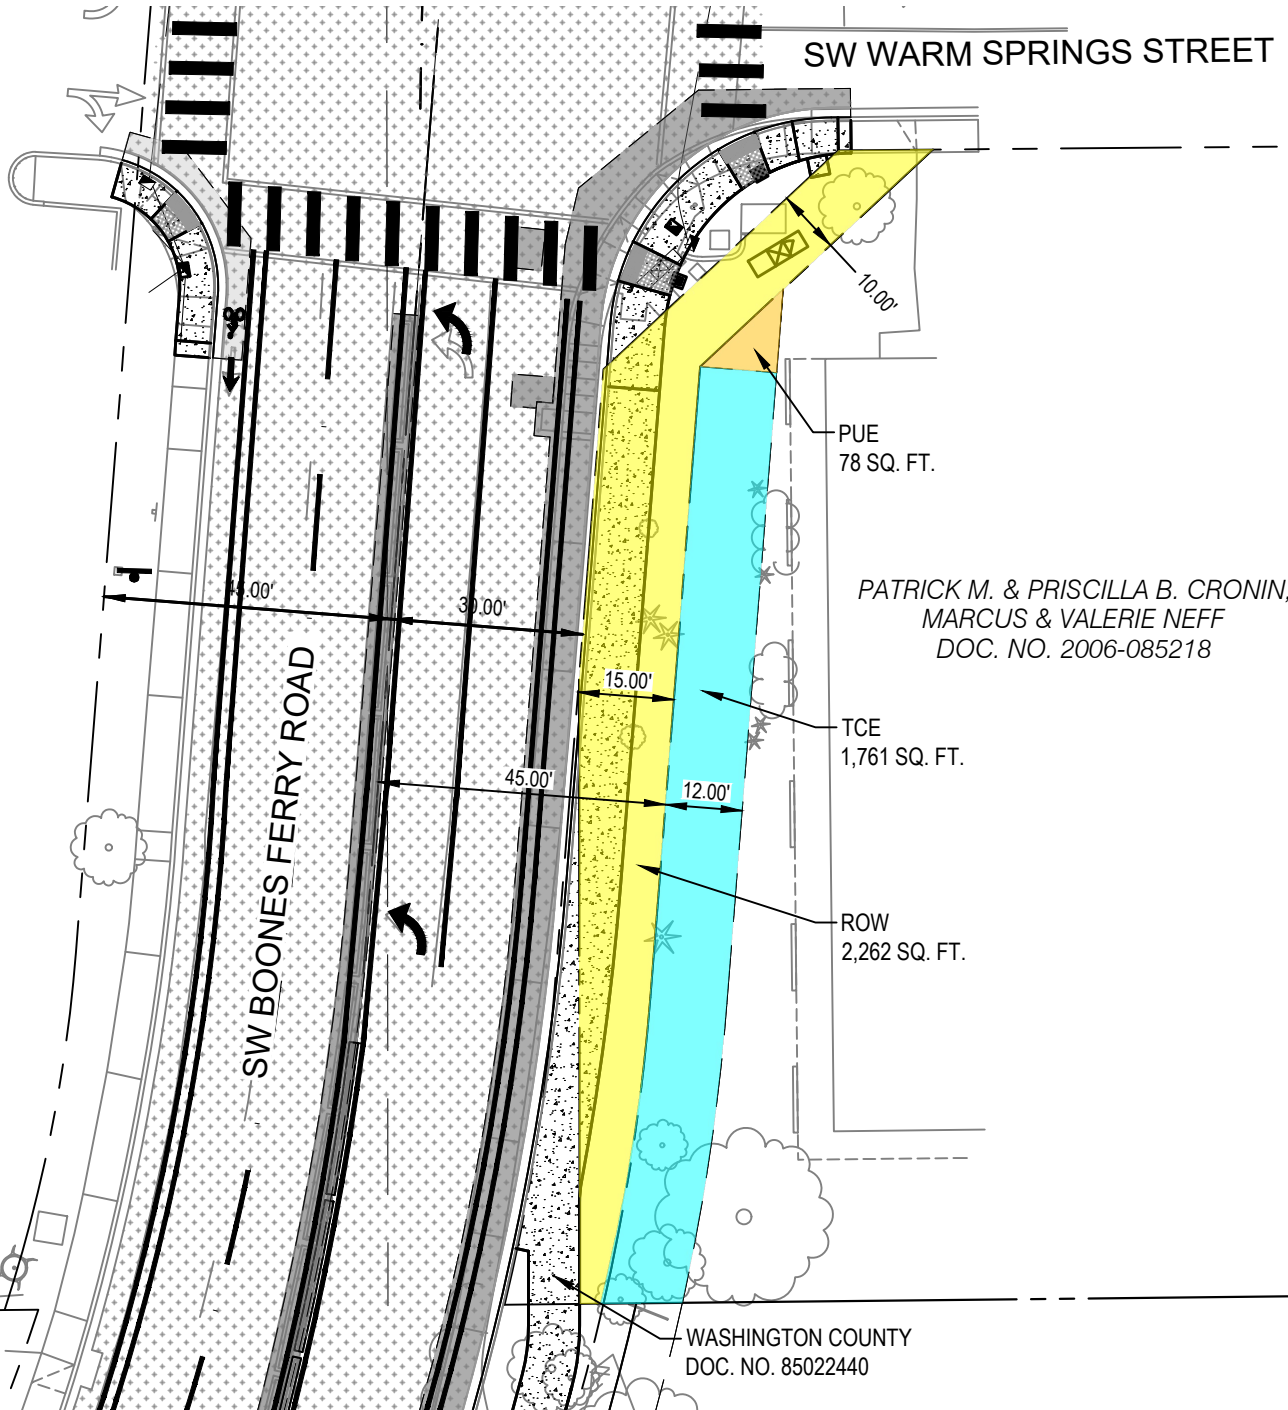

BOONES FERRY CORRIDOR BIKE LANE AND SIDEWALK IMPROVEMENTS PHASE 2
 ROW EXHIBIT 1 - CRONIN/NEFF
 TUALATIN, OREGON

Date: 4/25/2023
 Drawn: -- Checked: --
 Project No.: 19016C
 File No.:
 Sheet No.: EX-1