


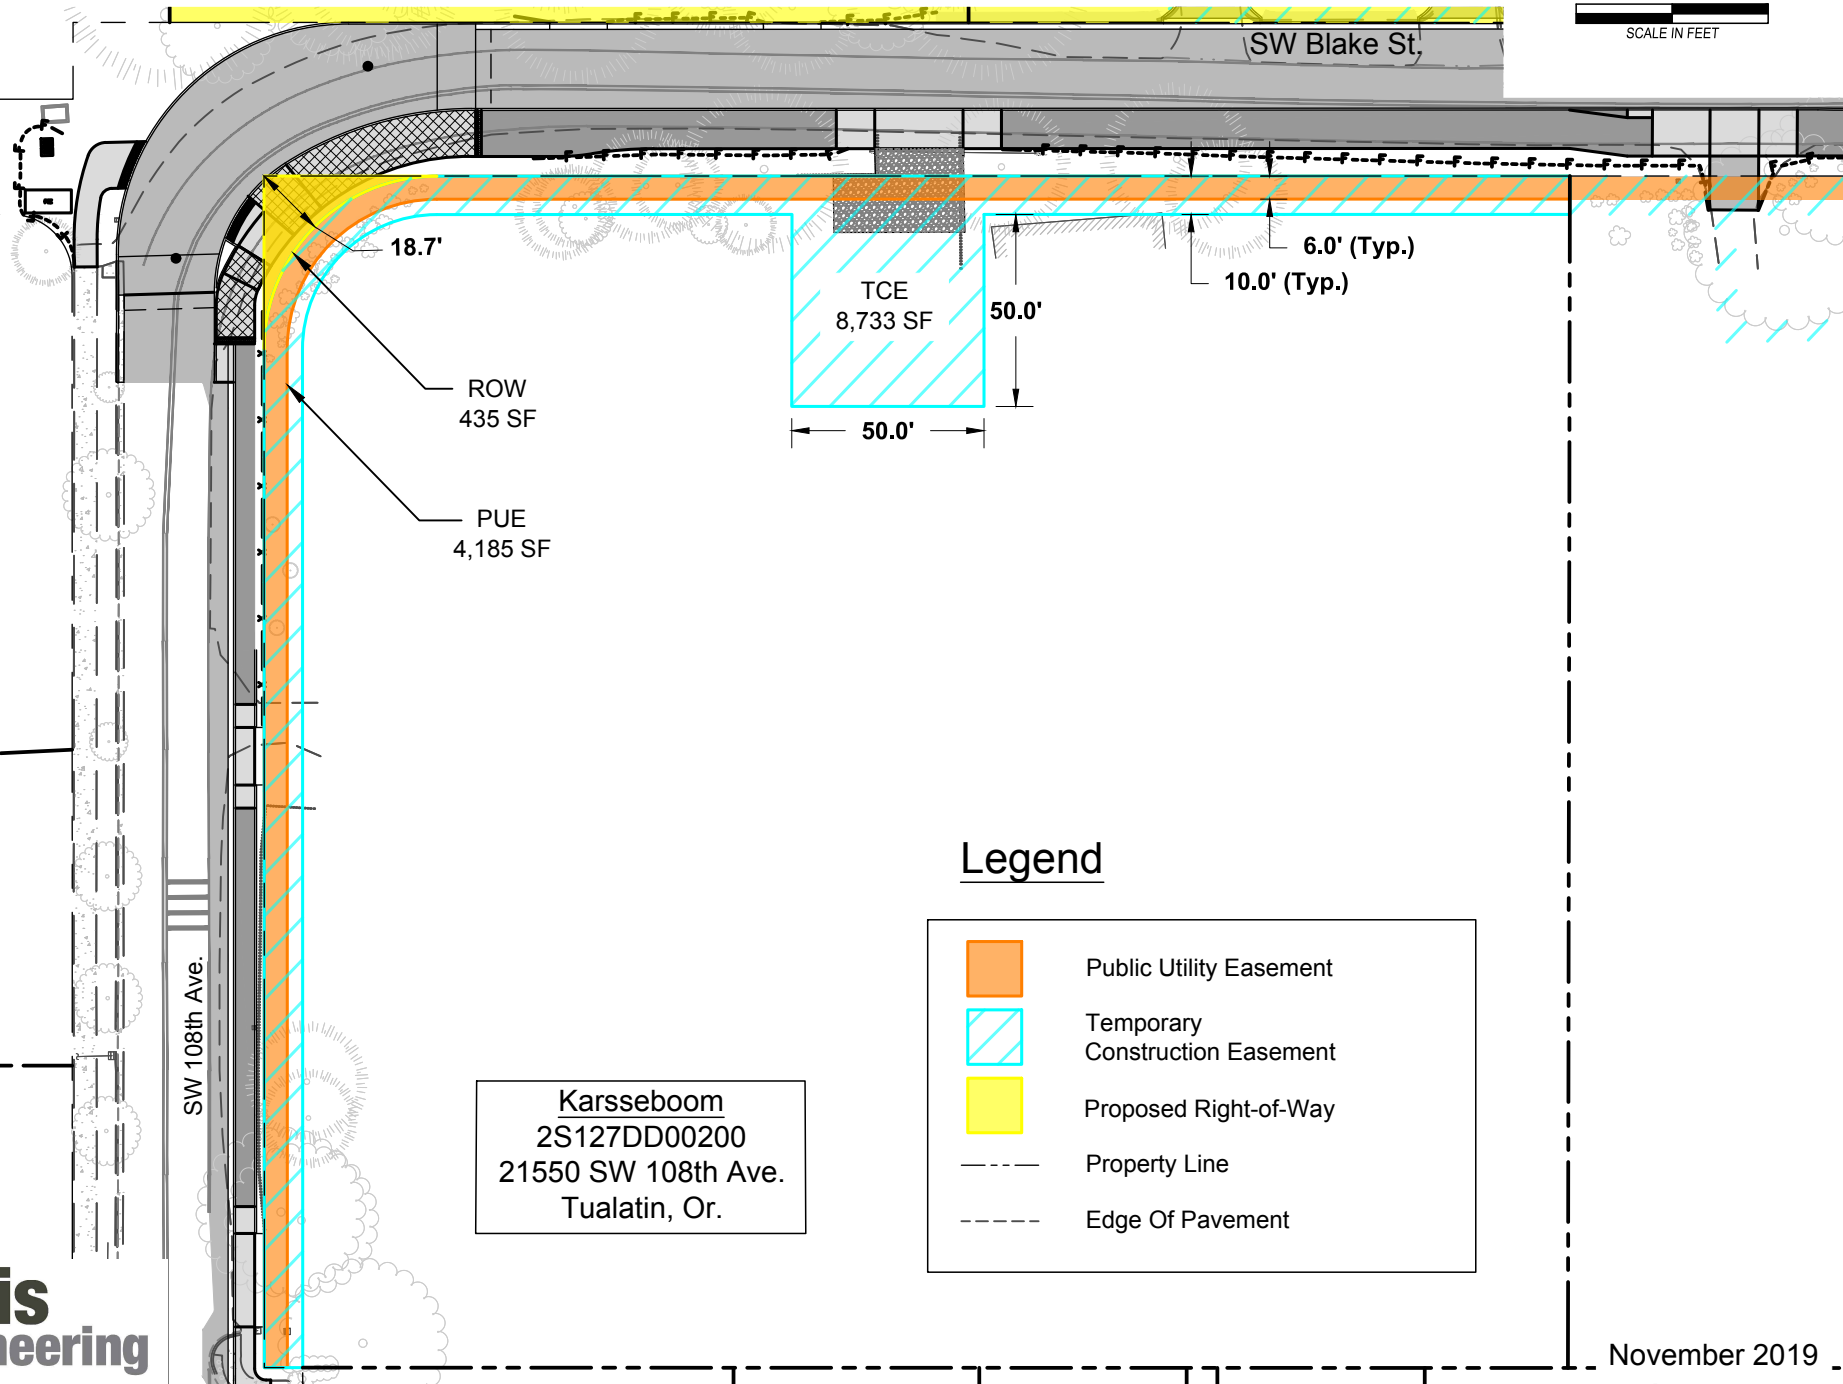

0 50 100  
SCALE IN FEET



P:\141470A\_Garden\_Corner\_Curves\Imp\_P\1600\_DWG\505\_Exhibits\Right of way\RIGHT OF WAY ACQUISITION.dwg, 12/4/2019 11:07:34 AM, David Bicklaw