


ATTACHMENT B - CROSBY BOULEVARD STREET VIEW

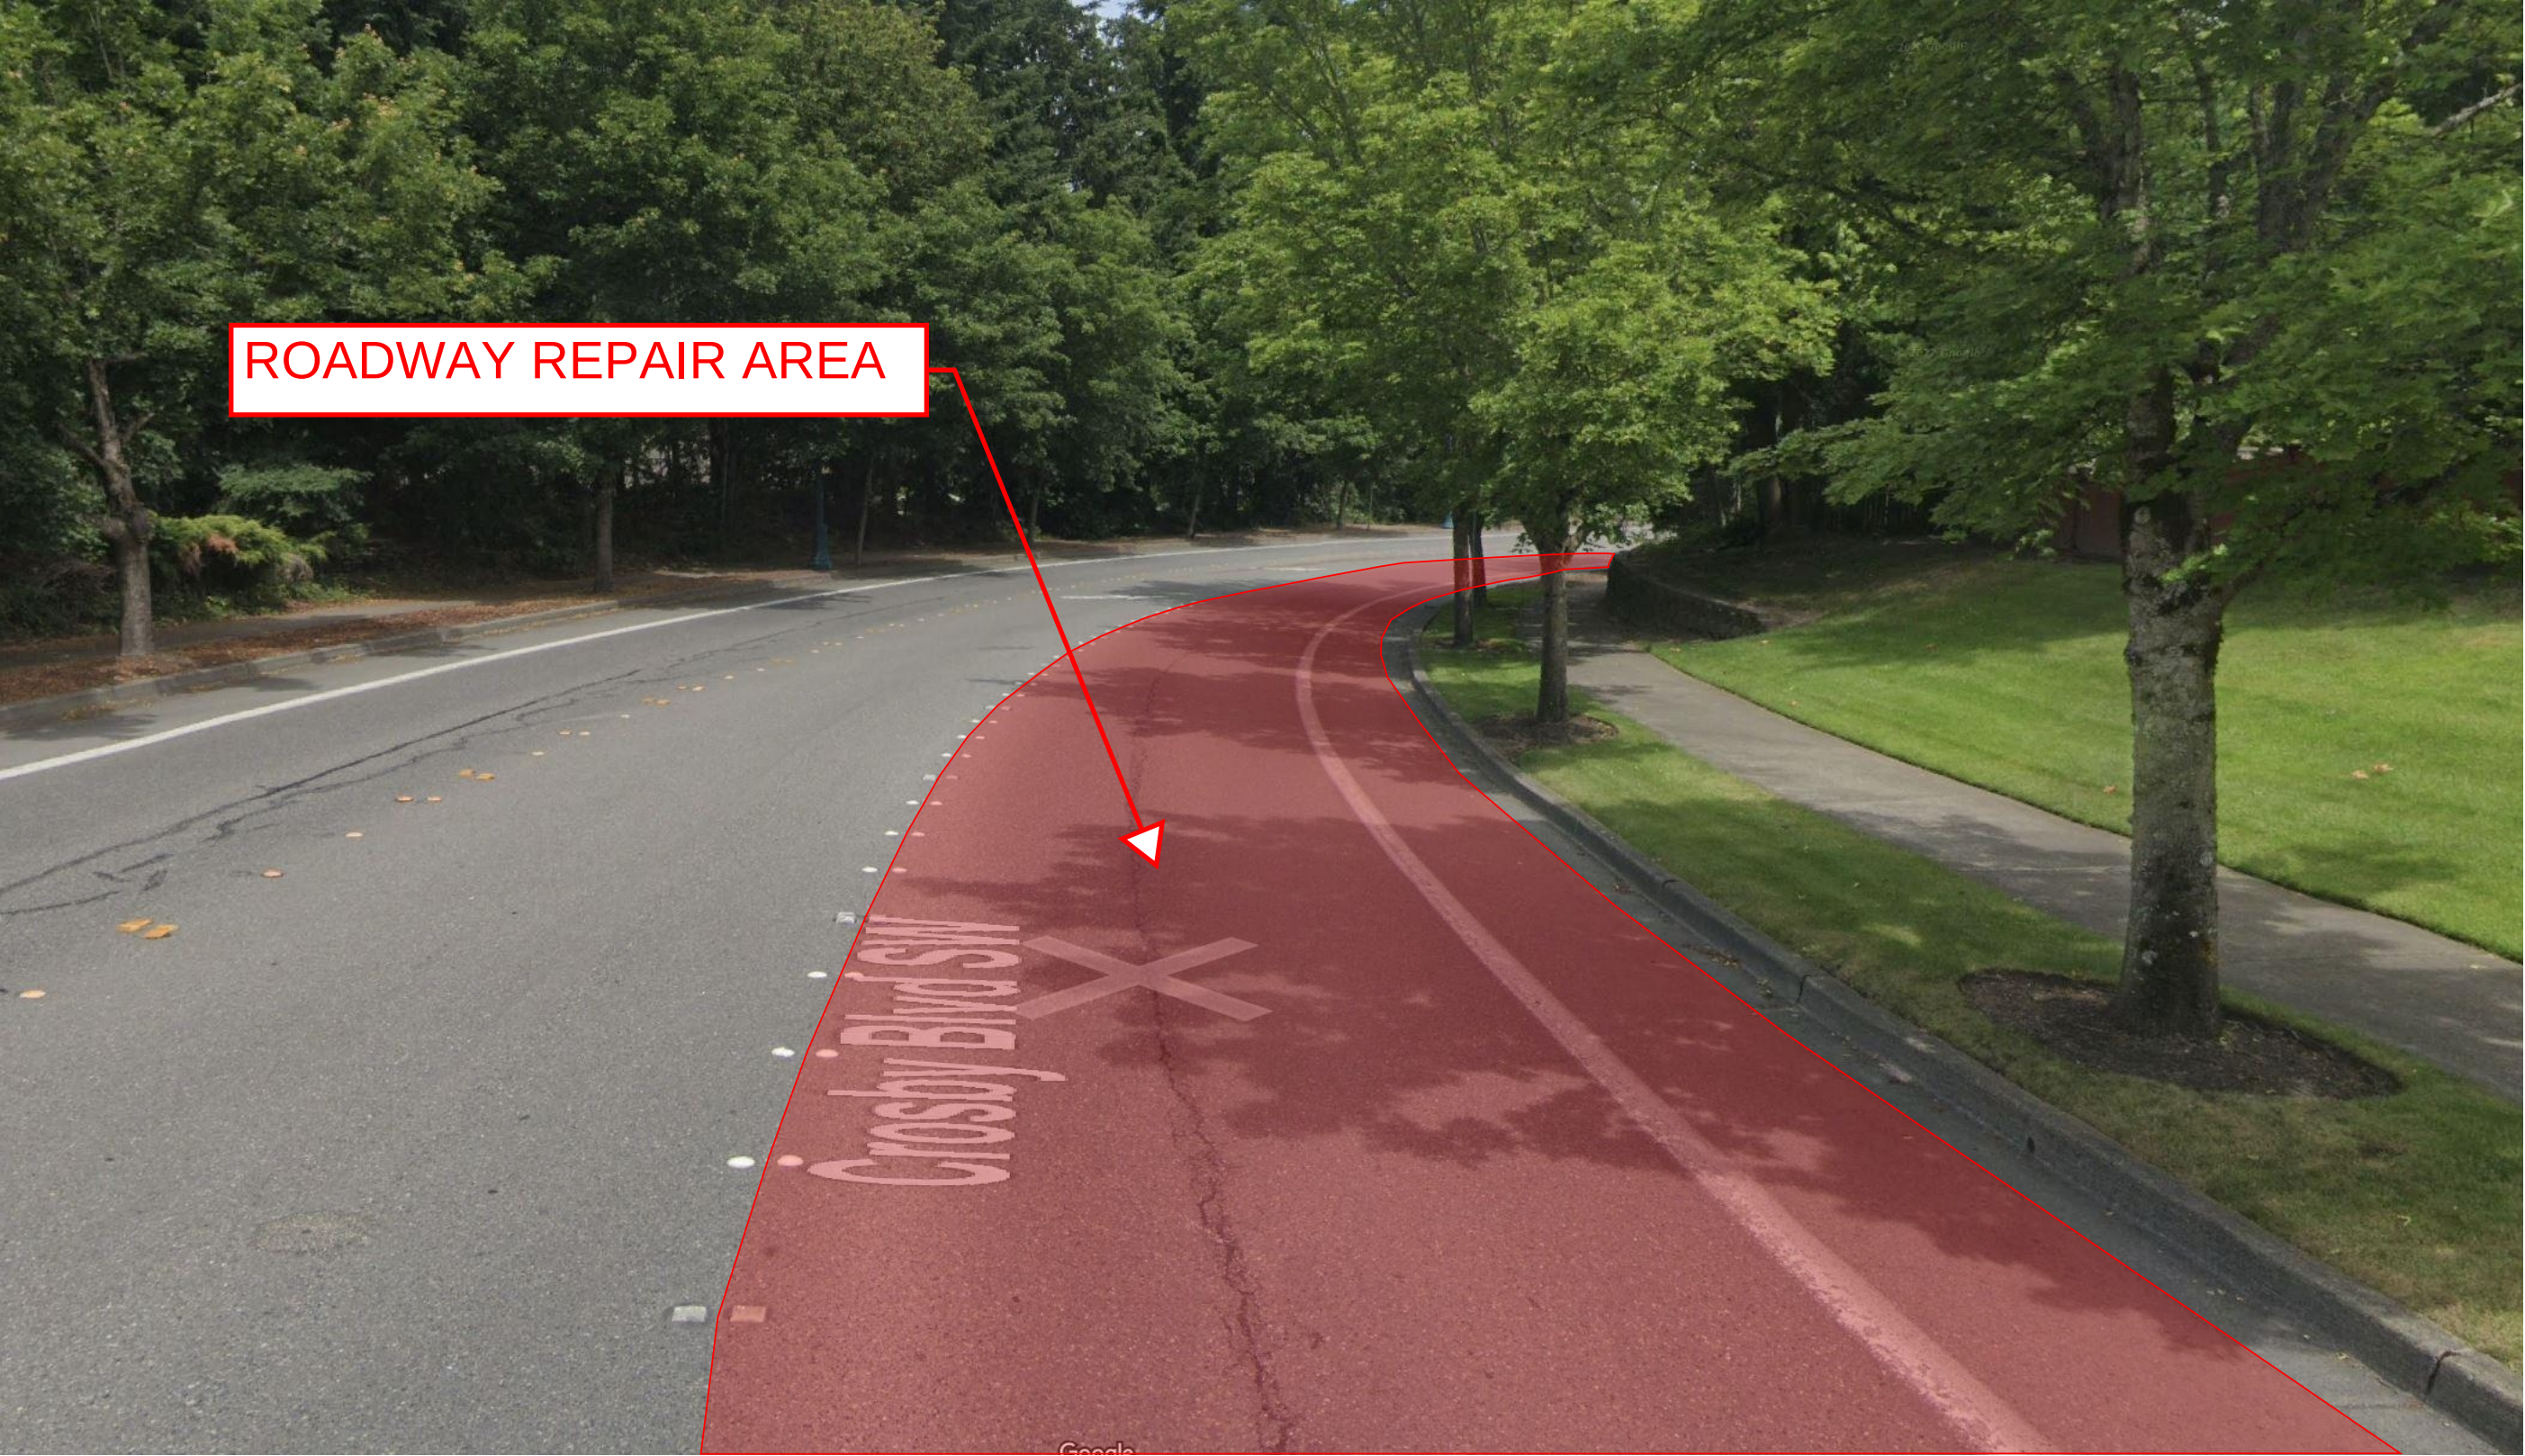

ROADWAY REPAIR AREA

CROSBY BOULEVARD LOOKING NORTH FROM SOMERSET HILL DRIVE

DESIGNED BY: \_\_\_\_\_  
DRAWN BY: \_\_\_\_\_  
CHECKED BY: \_\_\_\_\_  
APPROVED BY: \_\_\_\_\_  
SCALE: H V

ATTACHMENT B

CITY OF TUMWATER  
TRANSPORTATION AND  
ENGINEERING DEPARTMENT  
555 ISRAEL ROAD SW, TUMWATER, WA 98501  
Phone: (360) 754-4140

REVISIONS: \_\_\_\_\_  
DATE: \_\_\_\_\_

PROJECT 2023 PAVEMENT MAINTENANCE  
CROSBY BLVD SW  
LOOKING NORTH FROM SOMERSET HILL DRIVE

JOB : \_\_\_\_\_  
DATE: \_\_\_\_\_  
INDEX: \_\_\_\_\_  
SHEET: \_\_\_\_\_ OF \_\_\_\_\_