

INTERSTATE 5 / TROSPER ROAD / CAPITOL BOULEVARD RECONFIGURATION


BUILDING DEMOLITION

CITY OF TUMWATER TRANSPORTATION AND ENGINEERING DEPARTMENT



BUILDING DEMOLITION

348 LEE STREET SW

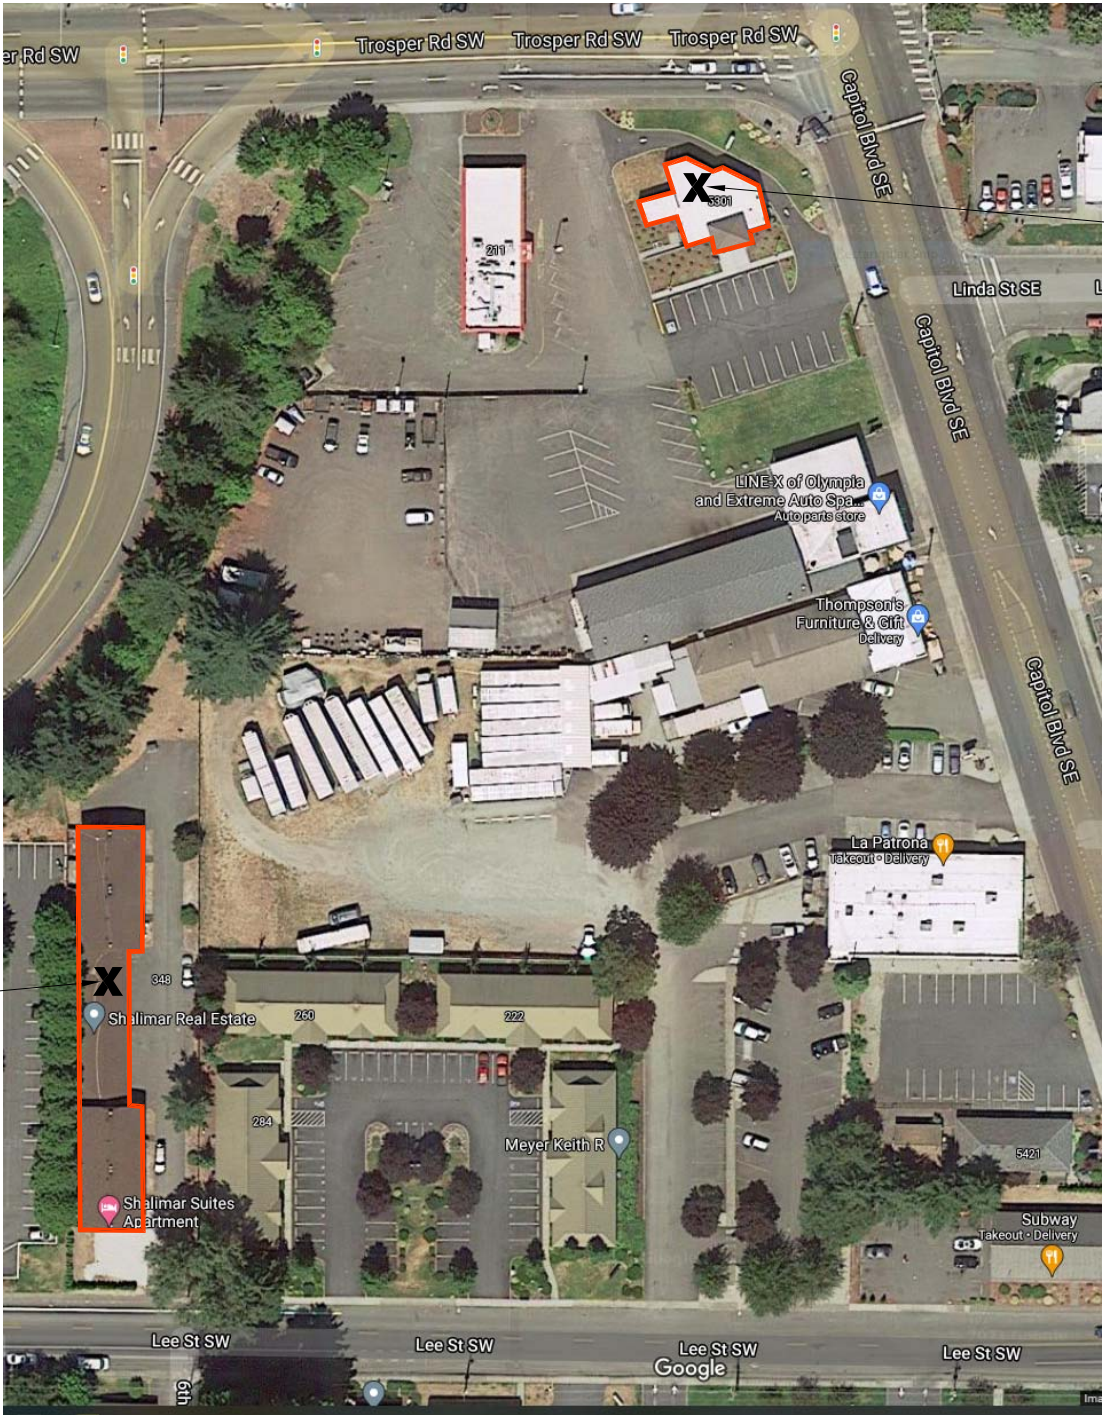

BUILDING DEMOLITION

5301 CAPITOL BOULEVARD SW

VICINITY MAP
NOT TO SCALE

City of Tumwater Transportation and Engineering Department 555 Israel Road SW, Tumwater, WA 98501 Phone: (360) 754-4140		DESIGNED:	DRAWN:	CHECKED:	APPROVED:
		JOB NUMBER	2017023	DATE	JULY 2021
		WHL			
PROJECT		PAGE			
I-5 / TROSPER ROAD / CAPITOL BLVD BUILDING DEMOLITION		OVERALL MAP			
DRAWING NUMBER		C-1			
SHEET		1 OF 3			



5301 CAPITOL BLVD - FACING NORTH



5301 CAPITOL BLVD - FACING WEST

DESIGNED:	JQ
DRAWN:	JQ
CHECKED:	WHL
APPROVED:	WHL

JOB NUMBER	2017023
DATE	JULY 2021

PROJECT	I-5 / TROSPER ROAD / CAPITOL BLVD BUILDING DEMOLITION
---------	--

DRAWING NUMBER	C-2
SHEET	2 OF 3



348 LEE ST SW - FACING NORTH



348 LEE ST SW - FRONT VIEW