


TUMWATER HILL PARK TRAIL - CROSBY CONNECTOR

Attachment A

CITY PROJECT No. 2020036
CITY OF TUMWATER
SECTION 27, TOWNSHIP 18N, RANGE 2W., W.M.



TUMWATER HILL PARK TRAIL
CROSBY CONNECTOR

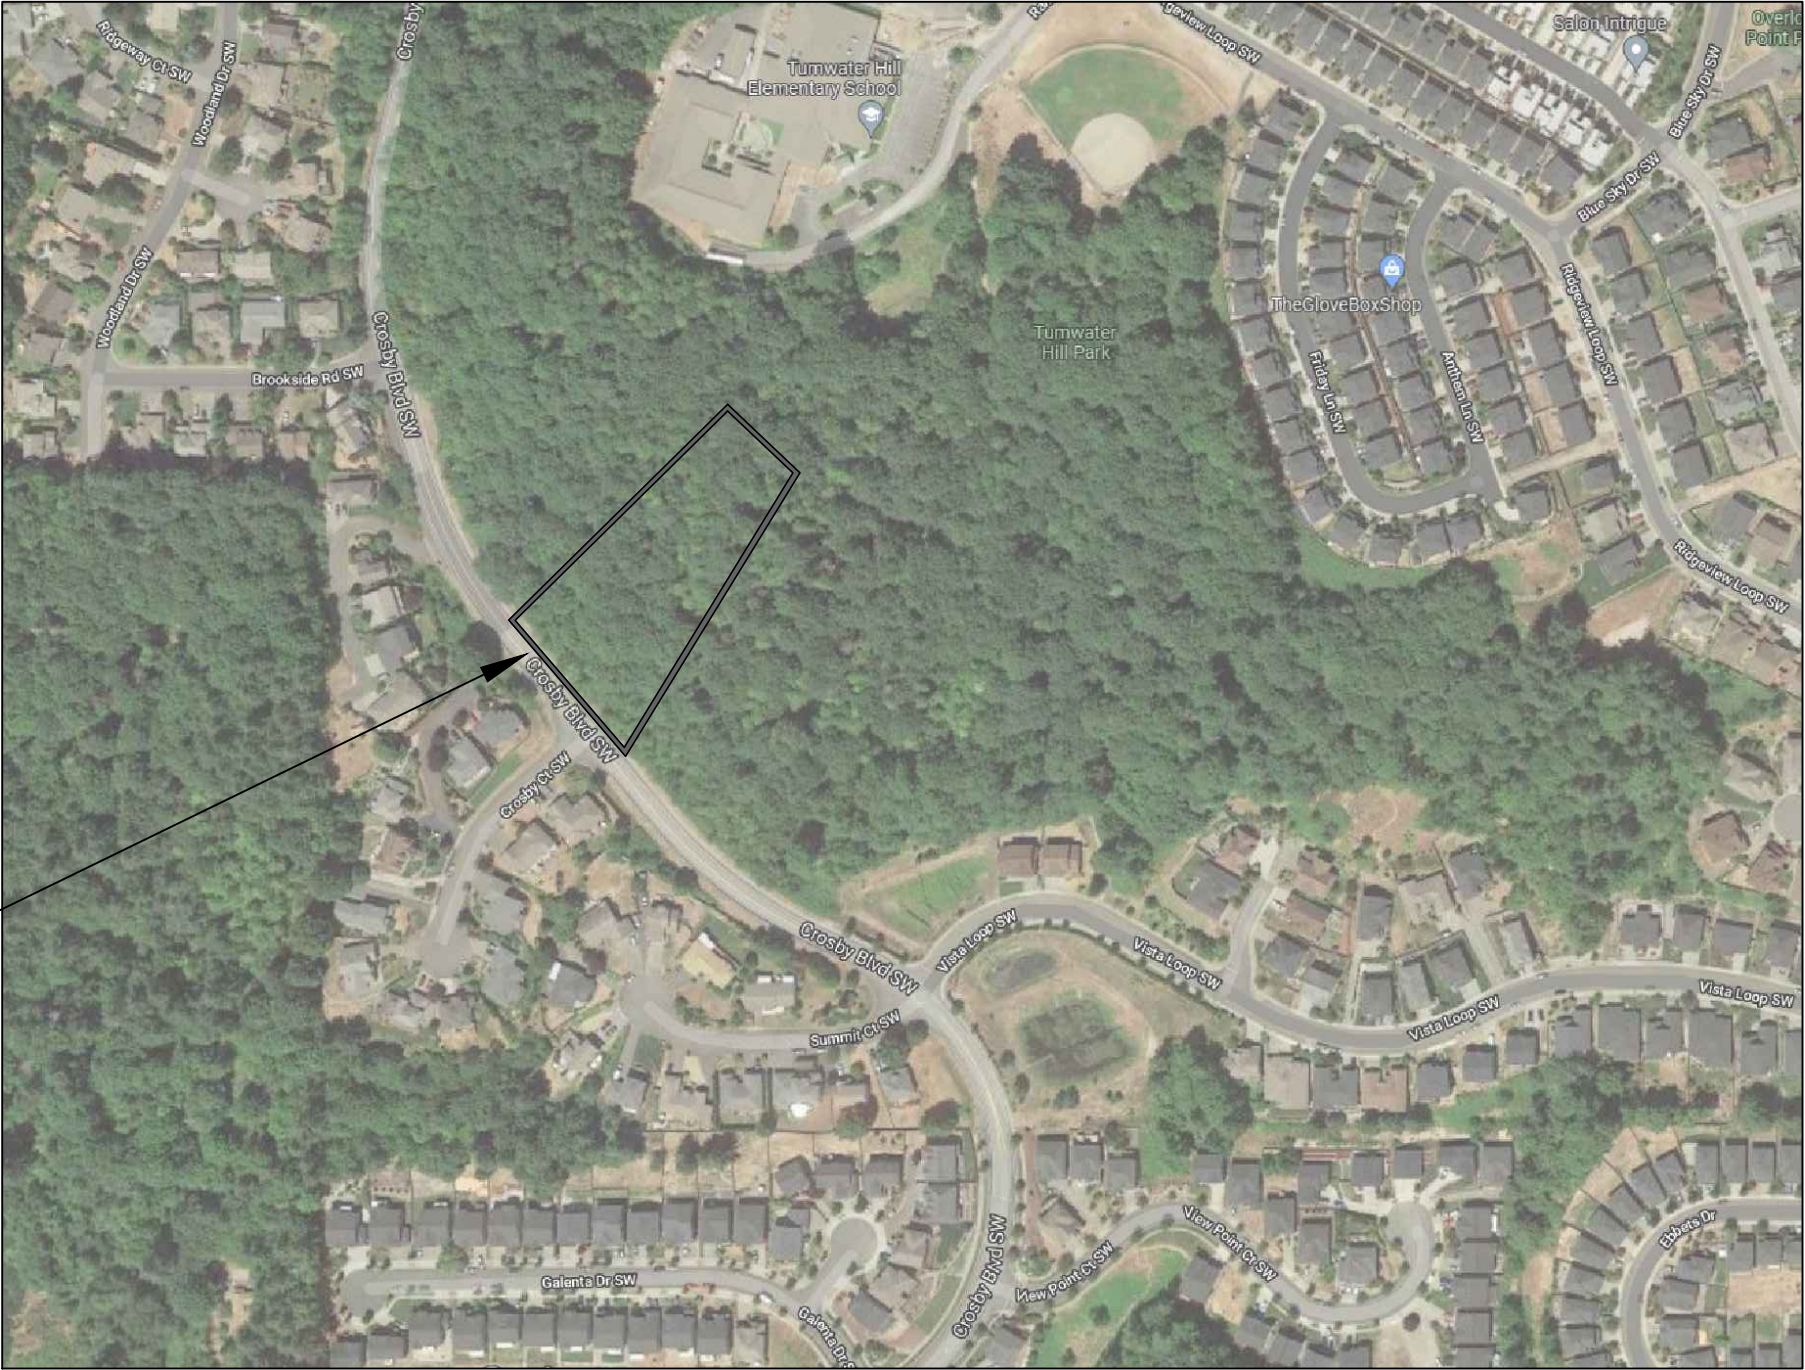

City of Tumwater Public Works Department Engineering Division 555 Israel Road SW, Tumwater, WA 98501 (360) 754-4140 Voice, 754-4142 Fax		DESIGNED: JQ/DJC	
2020036		DRAWN: JQ	
DATE		CHECKED: DJC	
MAY 2021		APPROVED: WHL	
PROJECT		PAGE	
TUMWATER HILL PARK TRAIL CROSBY CONNECTOR		COVER SHEET	
DRAWING NUMBER		C-1	

File: CrosbyTrail_Design 2.dwg
Path: S:\Projects - Active\Tumwater Hill Trails - Crosby Connector\2. Design\2. Plans\
Plotted by: dcarney Date: 14-Dec-21 12:02:58pm