


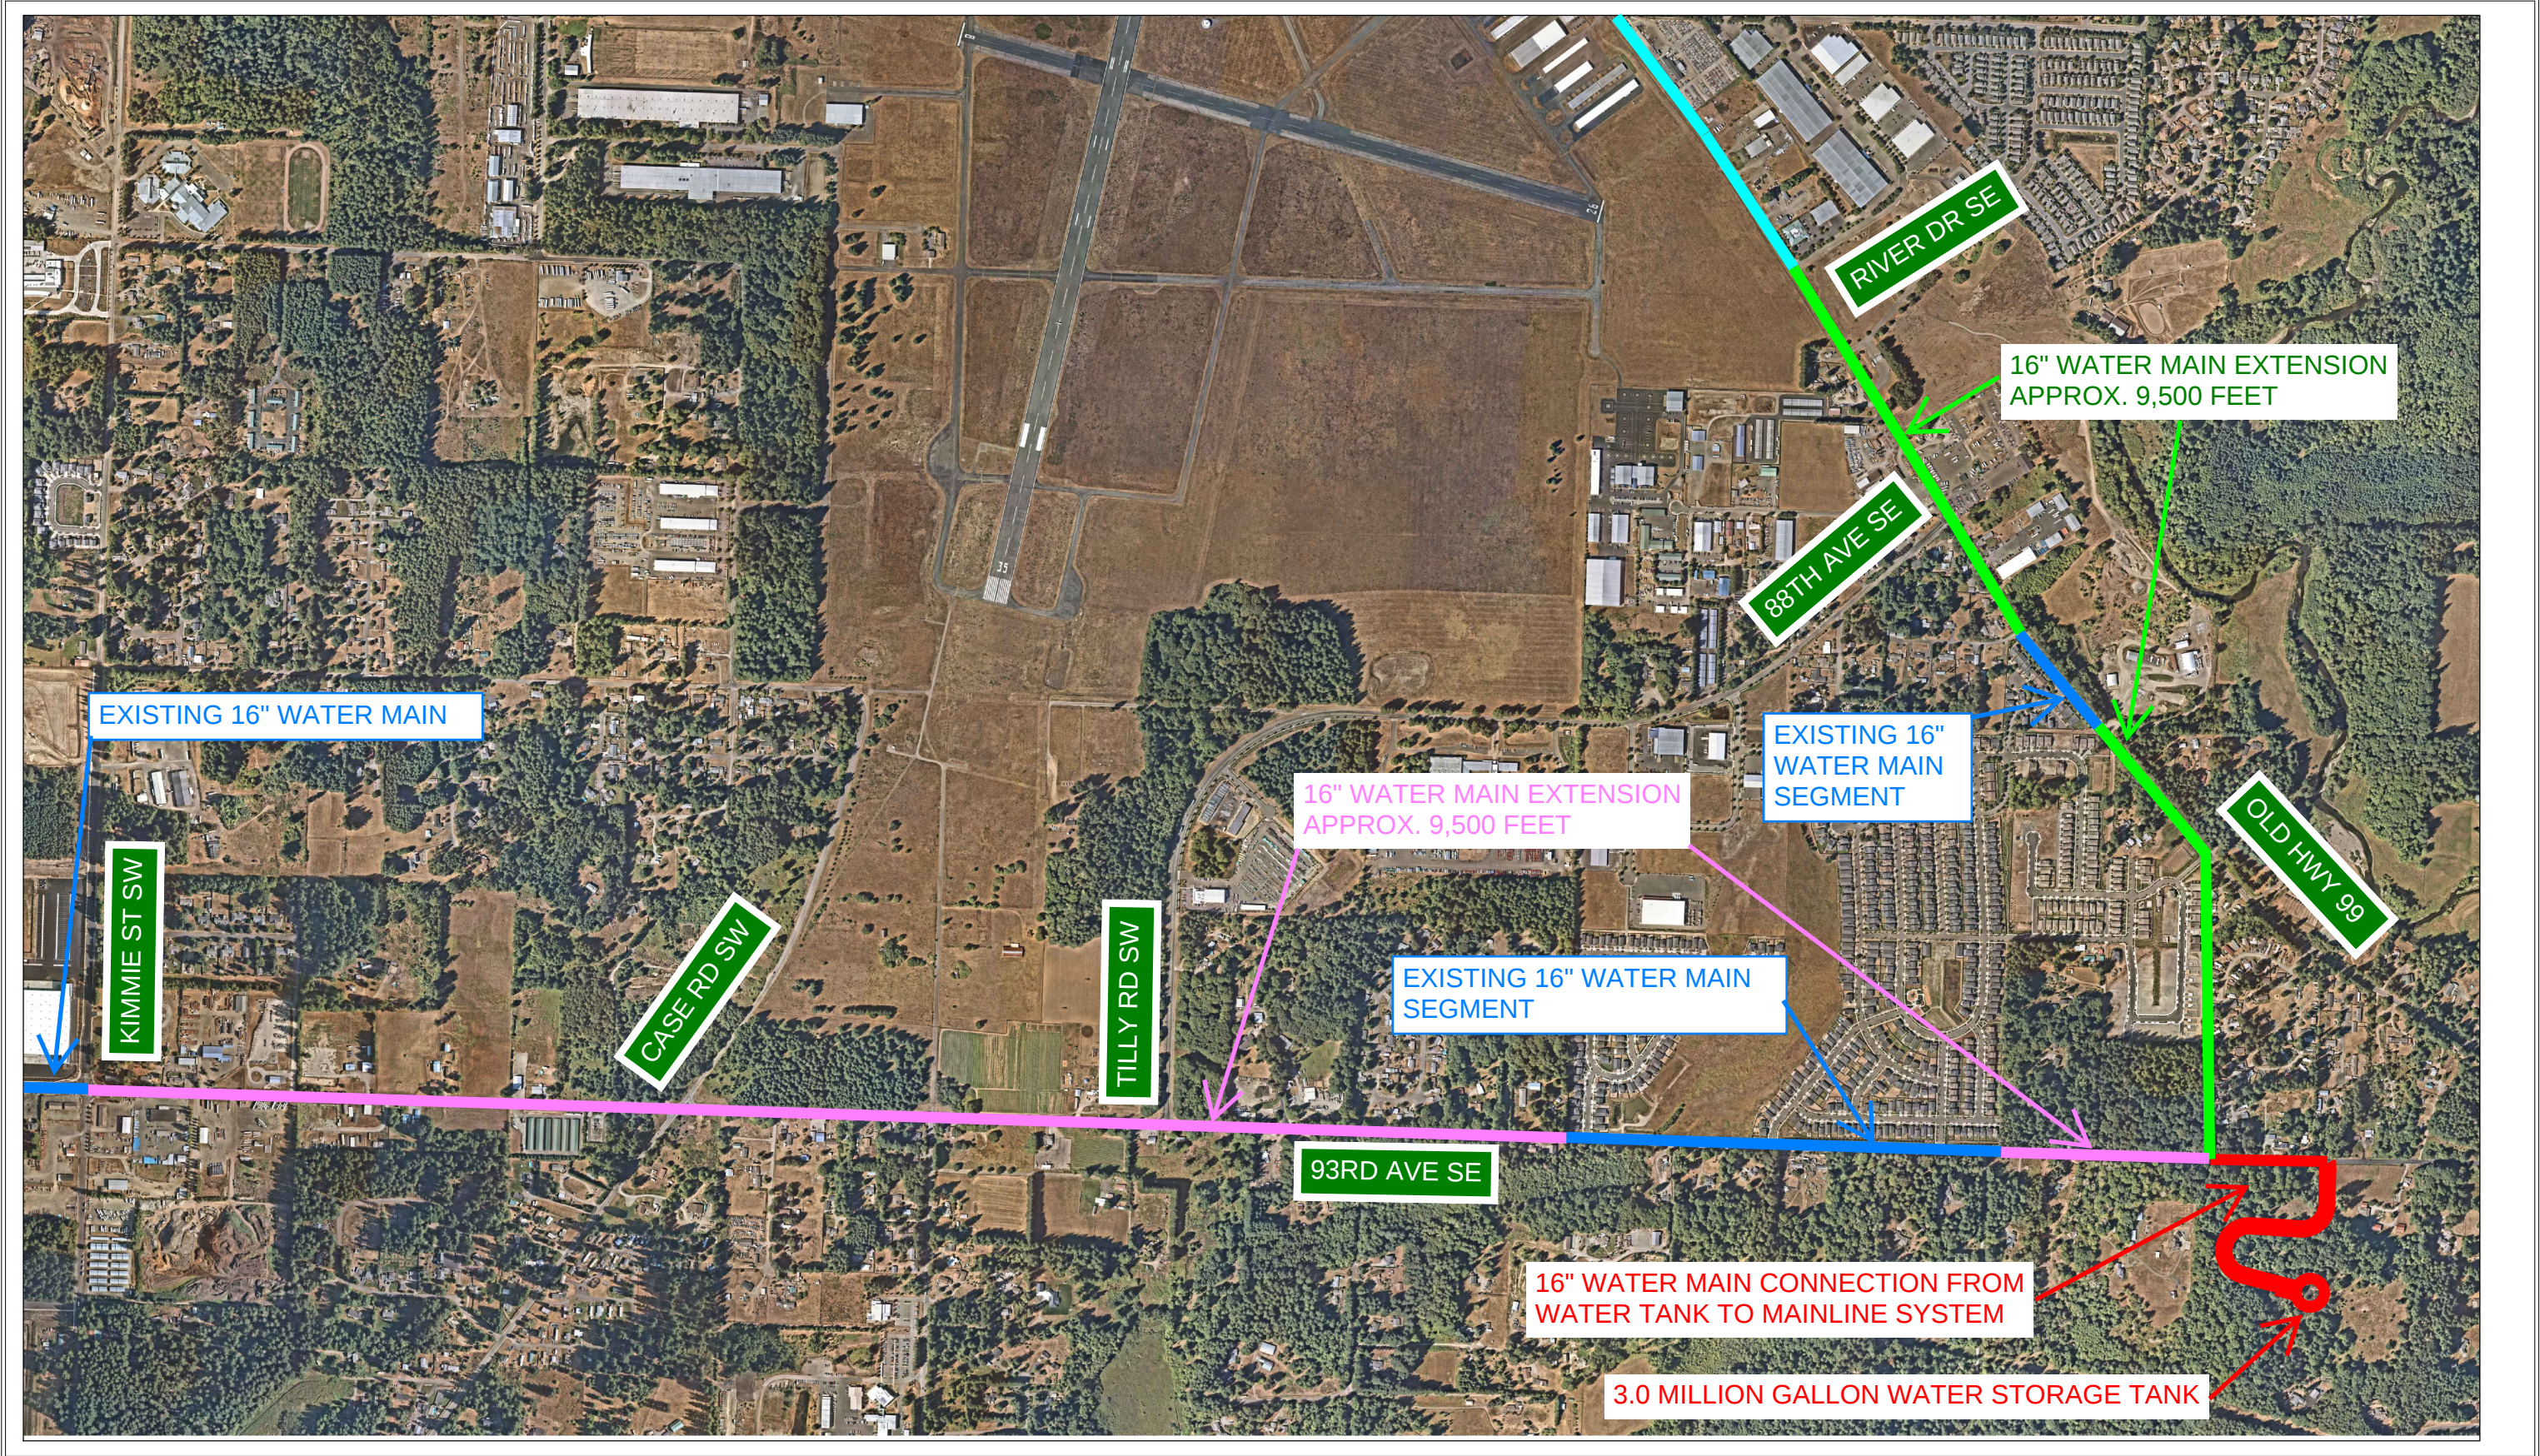

LEGEND  ATTACHMENT A-1: WATER TOWER CONSTRUCTION AND SYSTEM CONNECTION  ATTACHMENT A-2: WATER MAIN EXTENSION	 ATTACHMENT A-3: WATER MAIN EXTENSION  EXISTING WATER MAIN SEGMENT TO REMAIN	 CITY OF TUMWATER	CITY OF TUMWATER TRANSPORTATION AND ENGINEERING DEPARTMENT 555 ISRAEL ROAD SW, TUMWATER, WA 98501 Phone: (360) 754-4140	SOUTHEAST RESERVOIR & SYSTEM EXTENSION PROJECT OVERVIEW
--	--	--	--	---