


SEGMENT A1
SEE SHEET 2

SEGMENT A2
SEE SHEET 3

SEGMENT B
SEE SHEET 4

SEGMENT C
SEE SHEET 5

SEGMENT D
SEE SHEET 6

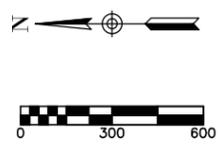



DESIGNED BY: _____
 DRAWN BY: DJE
 CHECKED BY: _____
 APPROVED BY: _____
 SCALE: H V

CITY OF TUMWATER
TRANSPORTATION AND
ENGINEERING DEPARTMENT
 555 ISRAEL ROAD SW, TUMWATER, WA 98501
 Phone: (360) 754-4140

REVISIONS: _____ DATE: _____

PROJECT: Deschutes Valley Trail
 Exhibit
 Holistic View
 Segments A - D

JOB: _____
 DATE: 2025
 INDEX: _____
 SHEET: 1 OF 6

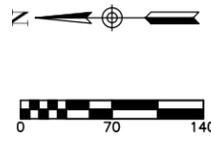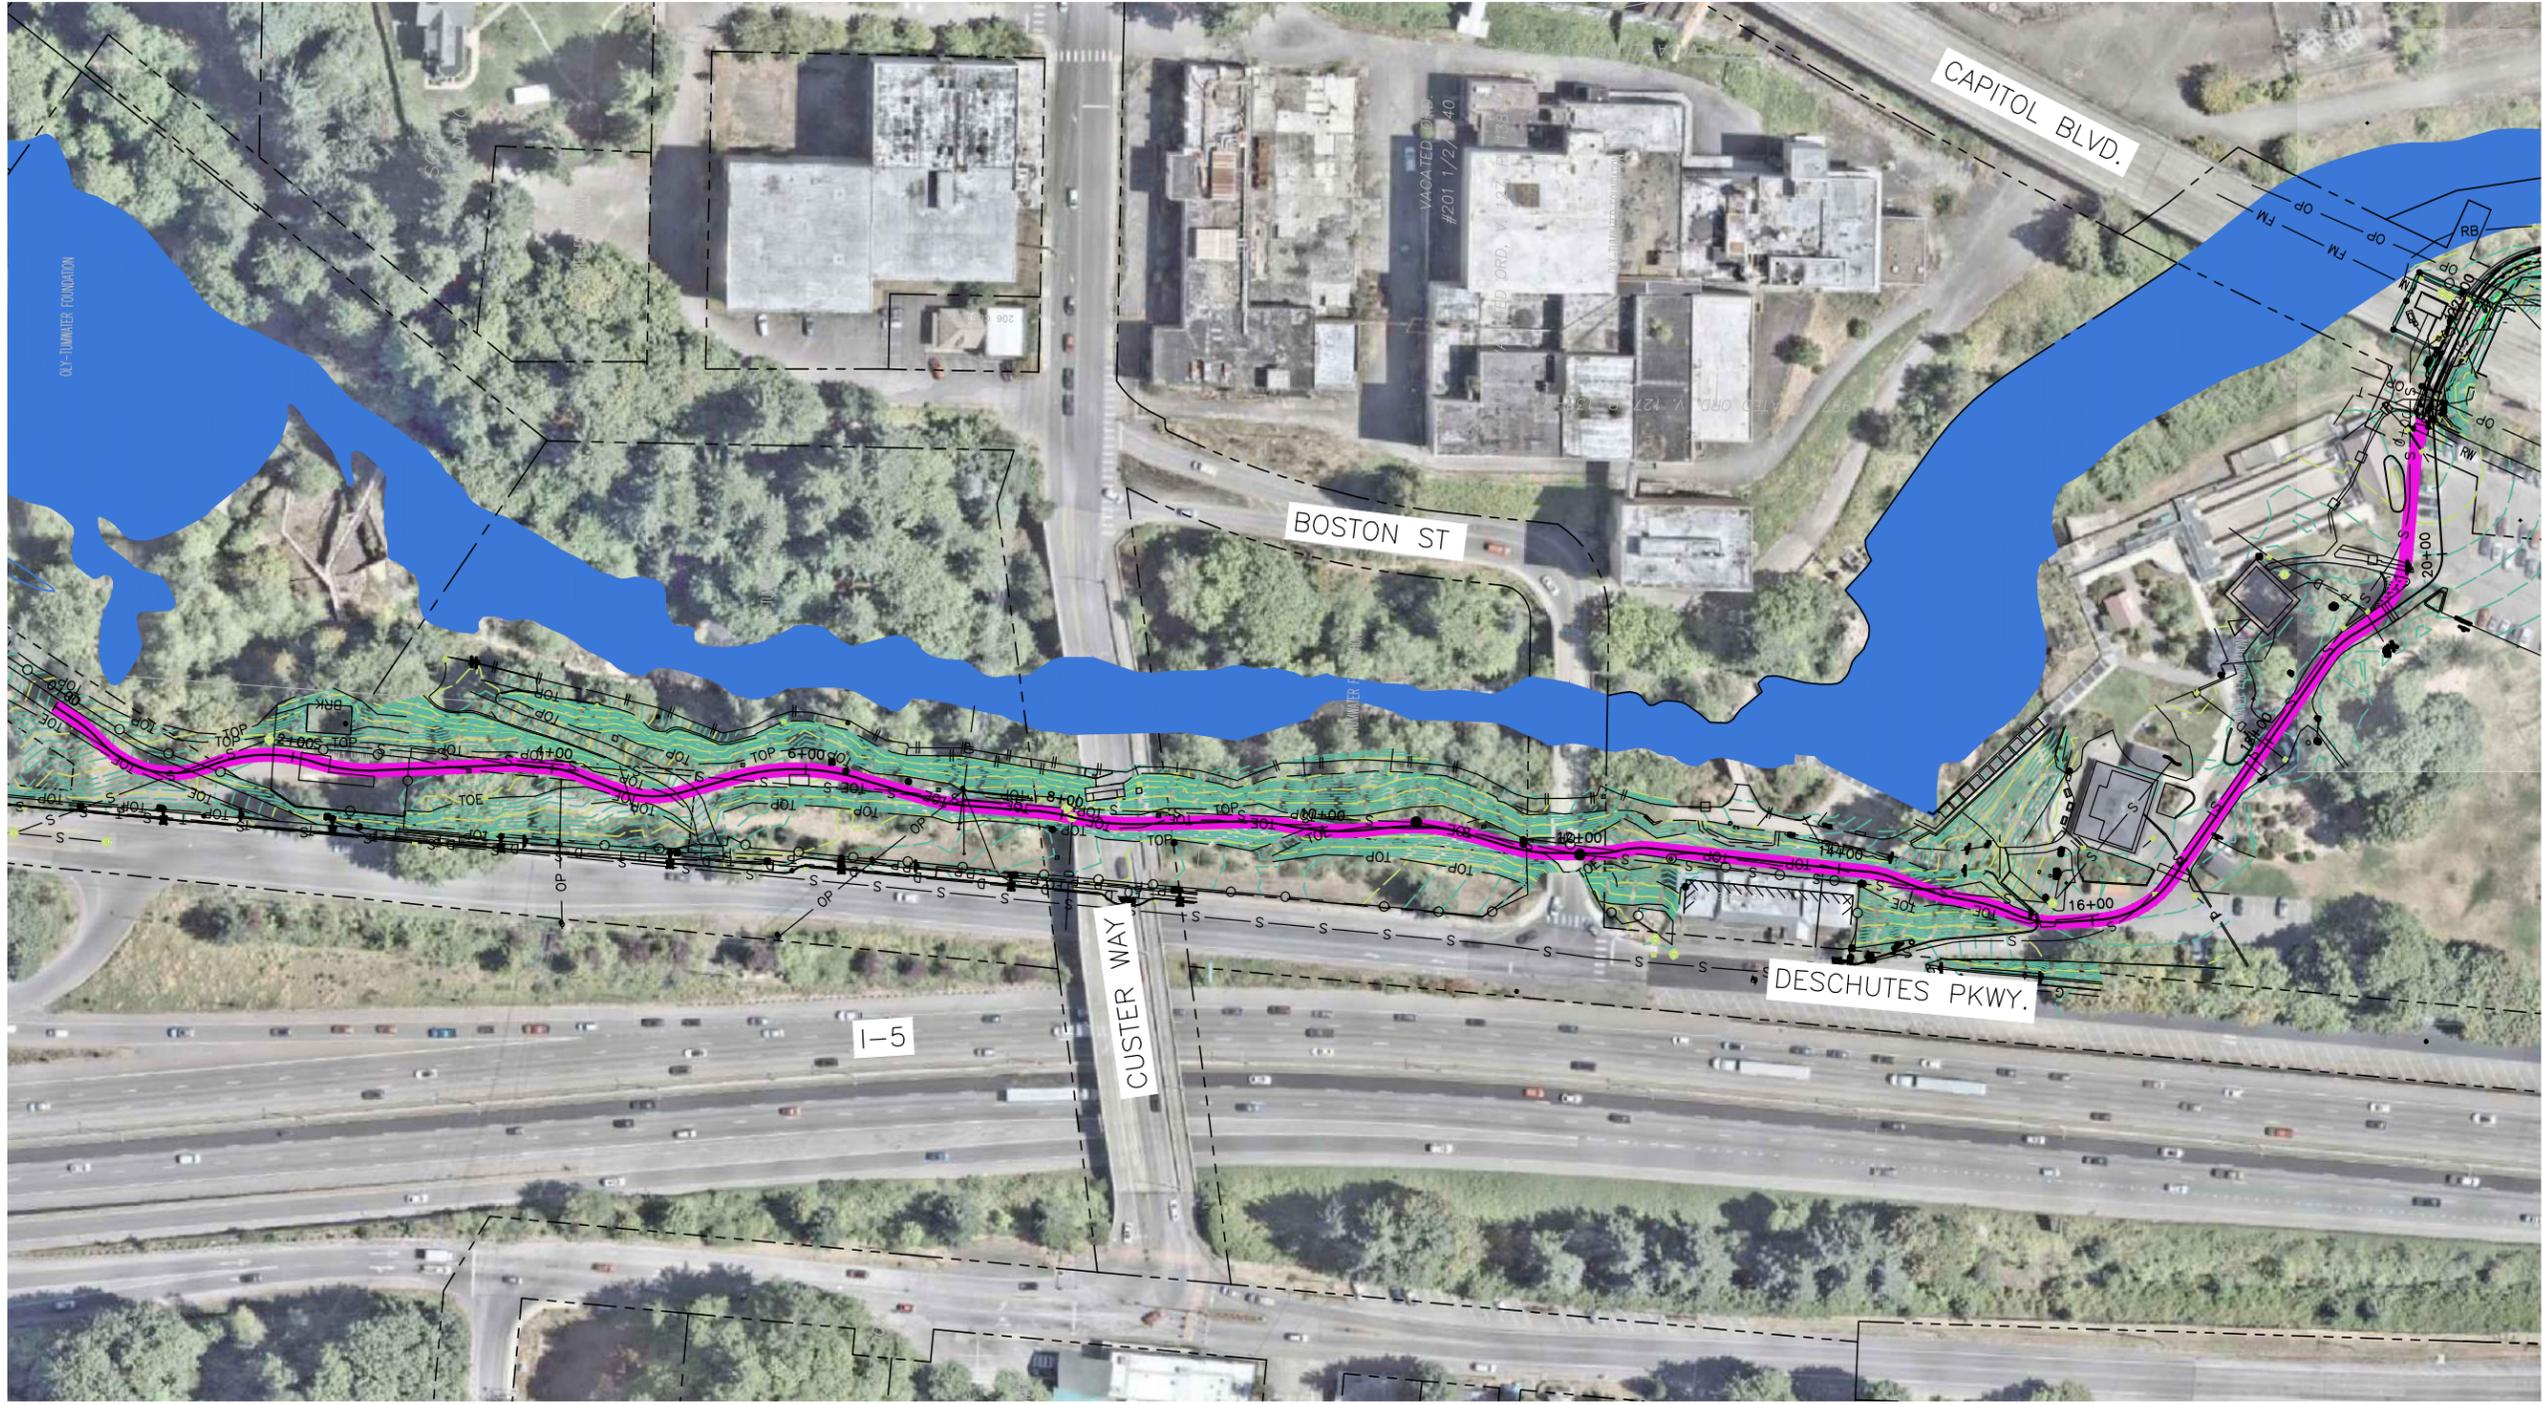



DESIGNED BY: _____
 DRAWN BY: DJE
 CHECKED BY: _____
 APPROVED BY: _____
 SCALE: H V

CITY OF TUMWATER
TRANSPORTATION AND
ENGINEERING DEPARTMENT
 555 ISRAEL ROAD SW, TUMWATER, WA 98501
 Phone: (360) 754-4140

REVISIONS: _____
 DATE: _____

PROJECT: Deschutes Valley Trail
 Exhibit
 Segment A1

JOB: _____
 DATE: 2025
 INDEX: _____
 SHEET: 2 OF 6

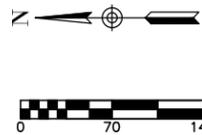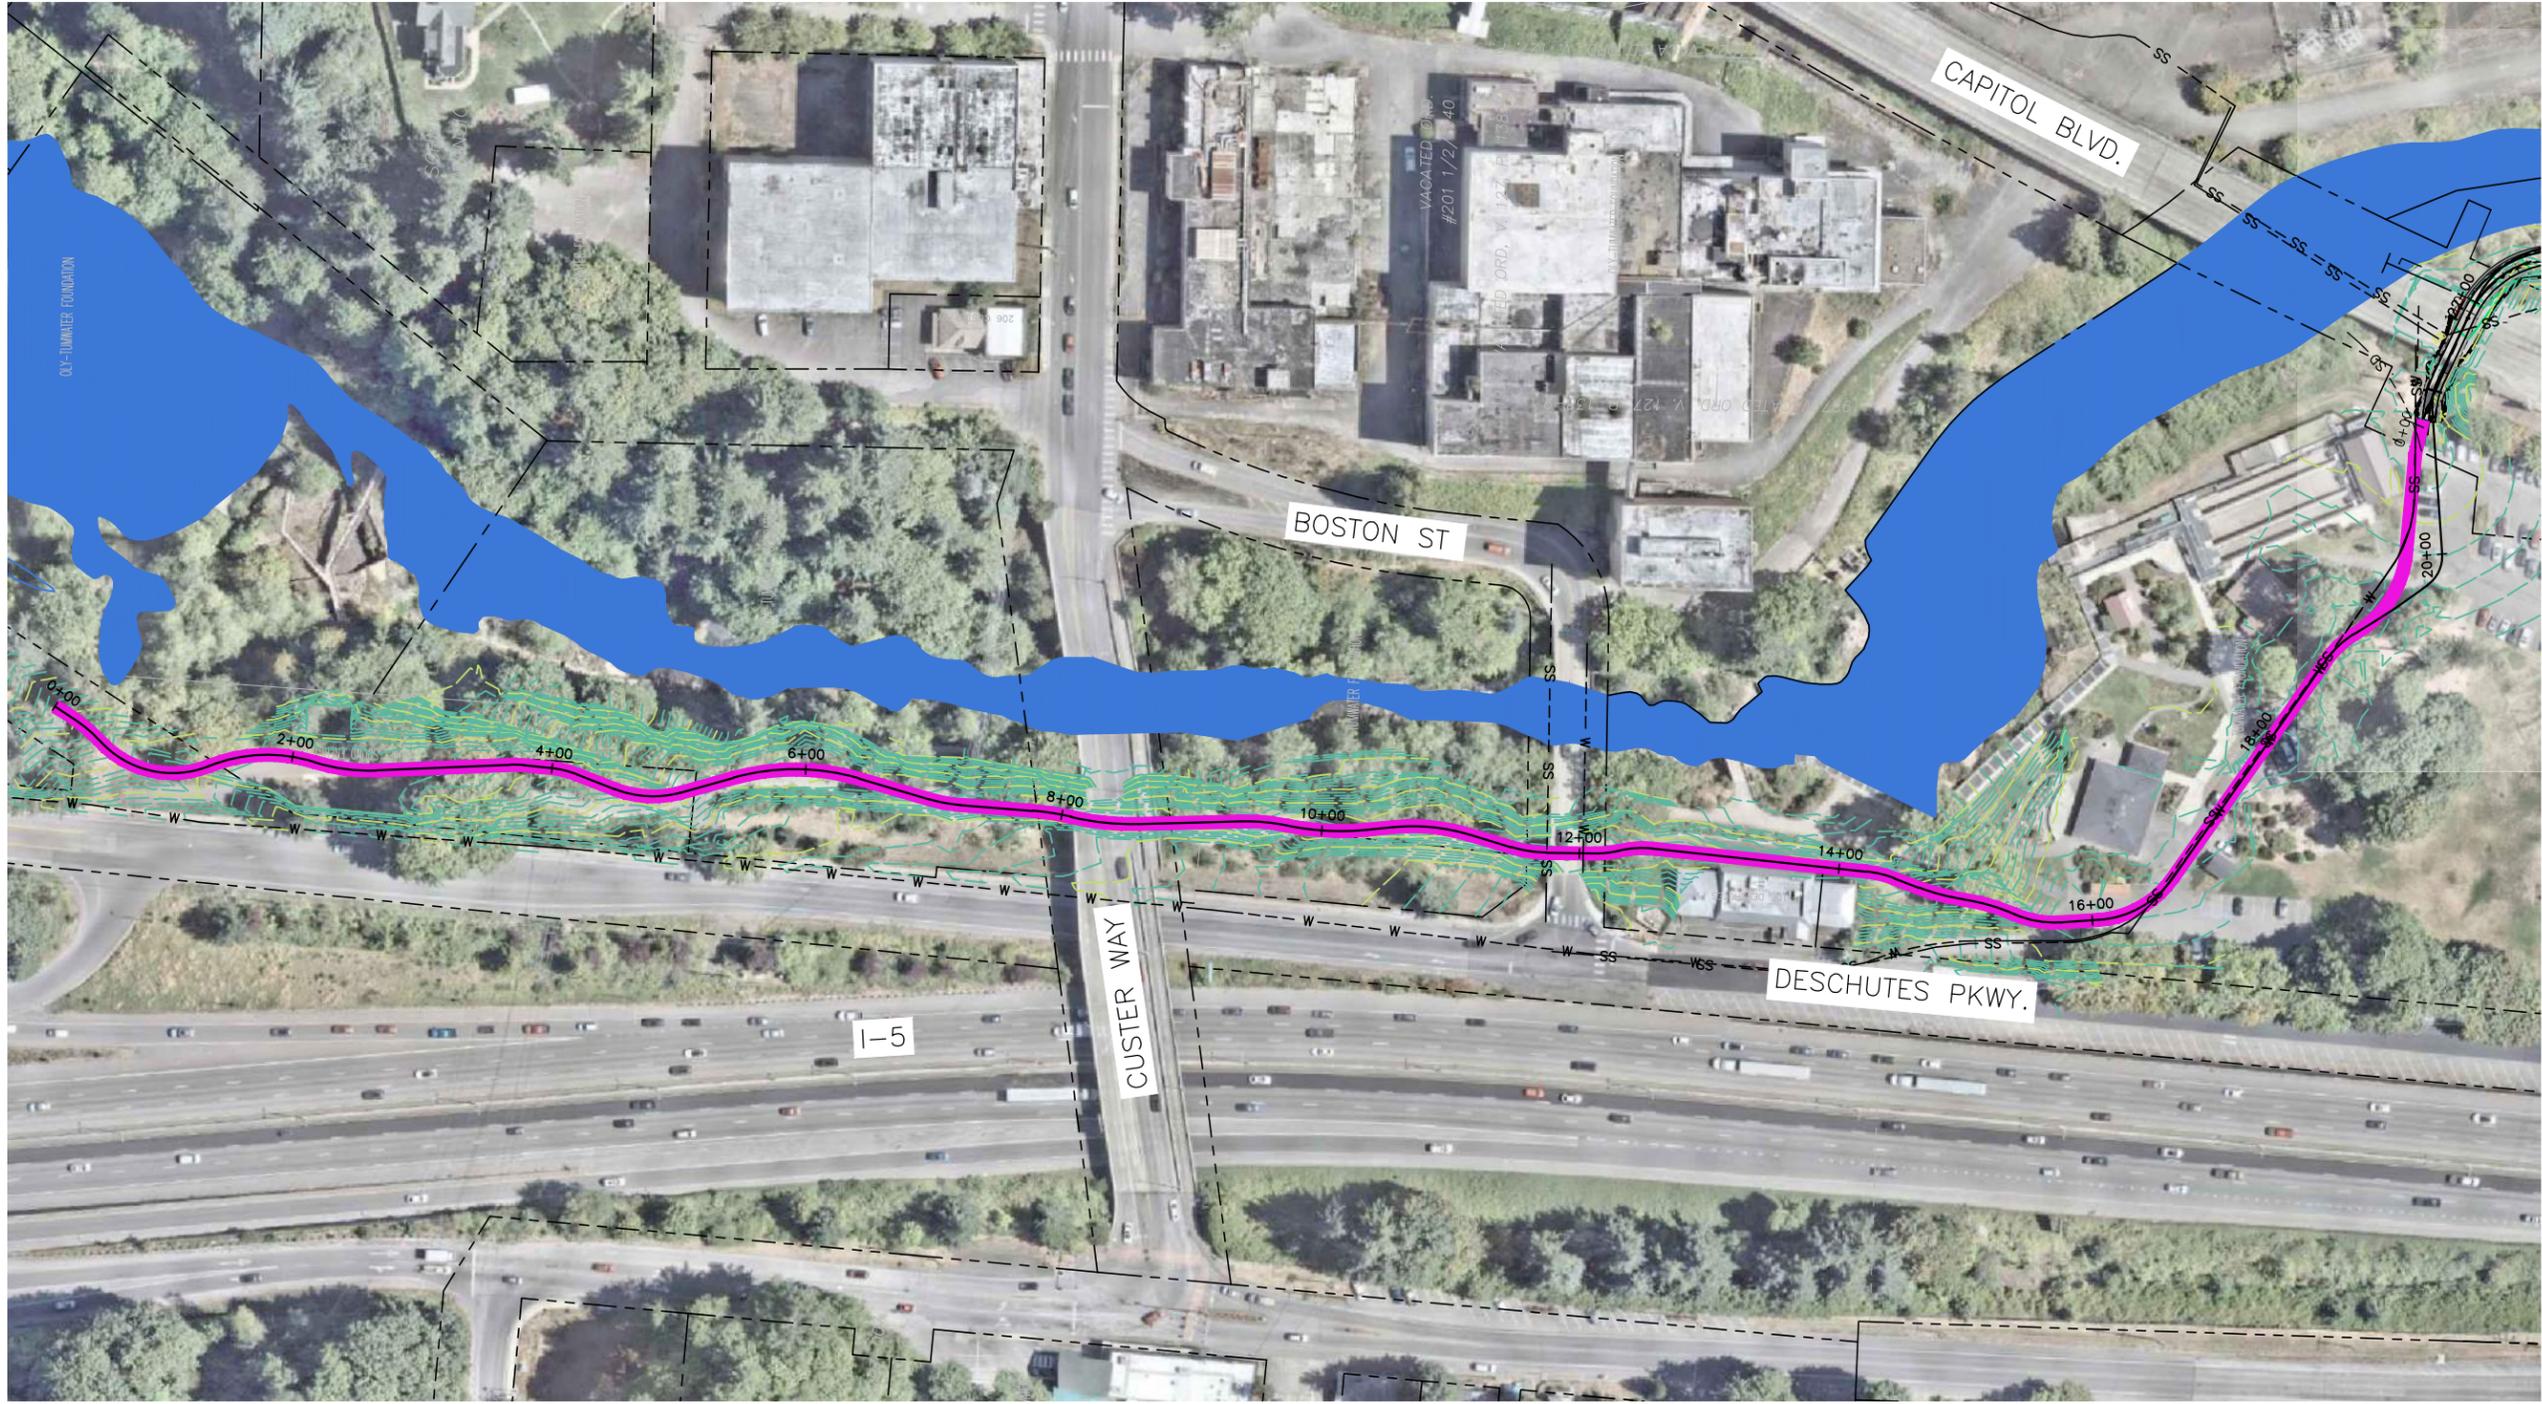


JOB : _____
 DATE: 2025
 INDEX: _____
 SHEET: 2 OF 6

PROJECT Deschutes Valley Trail
 Exhibit
 Segment A1

REVISIONS: _____
 DATE: _____

CITY OF TUMWATER
TRANSPORTATION AND
ENGINEERING DEPARTMENT
 555 ISRAEL ROAD SW, TUMWATER, WA 98501
 Phone: (360) 754-4140

DESIGNED BY: _____
 DRAWN BY: DJE
 CHECKED BY: _____
 APPROVED BY: _____
 SCALE: H
 V

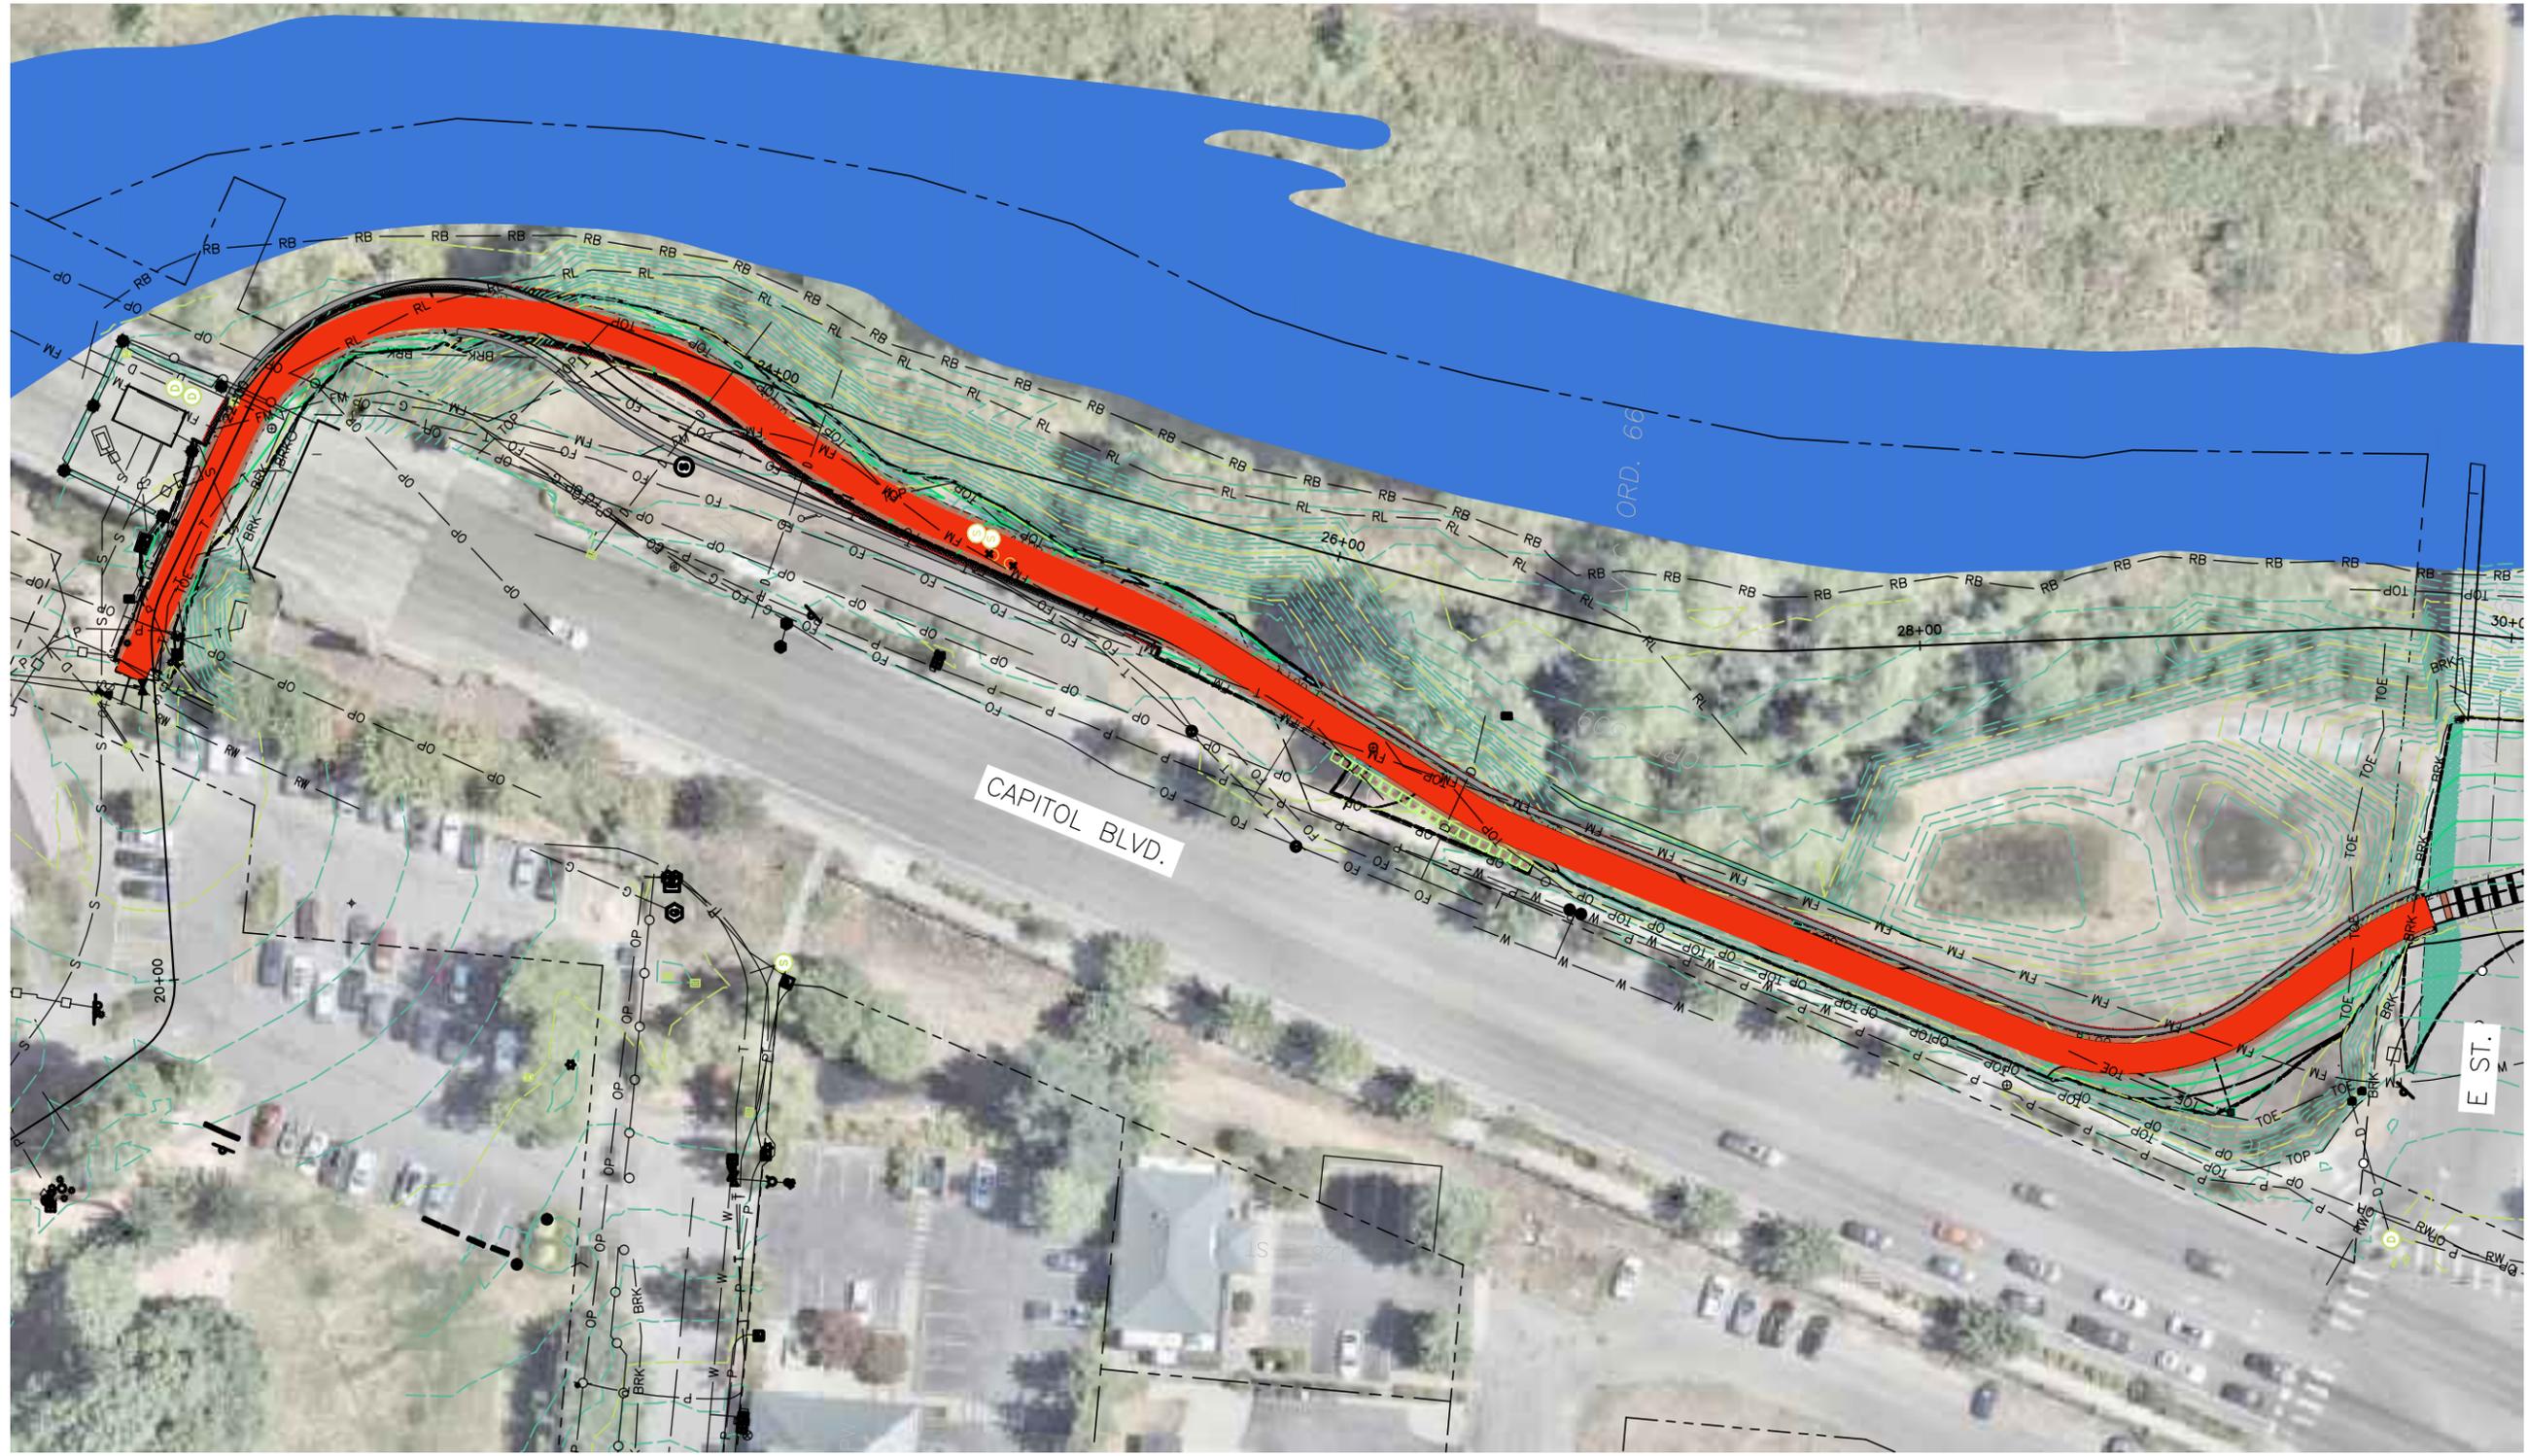



PROJECT
 JOB : _____
 DATE : 2025
 INDEX:
 SHEET: 3 OF 6

Deschutes Valley Trail
 Exhibit
 Segment A2

REVISIONS:
 DATE:

CITY OF TUMWATER
 TRANSPORTATION AND
 ENGINEERING DEPARTMENT
 555 ISRAEL ROAD SW, TUMWATER, WA 98501
 Phone: (360) 754-4140

DESIGNED BY:
 DRAWN BY: DJE
 CHECKED BY:
 APPROVED BY:
 SCALE: H V

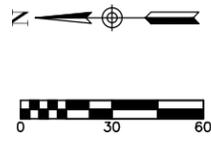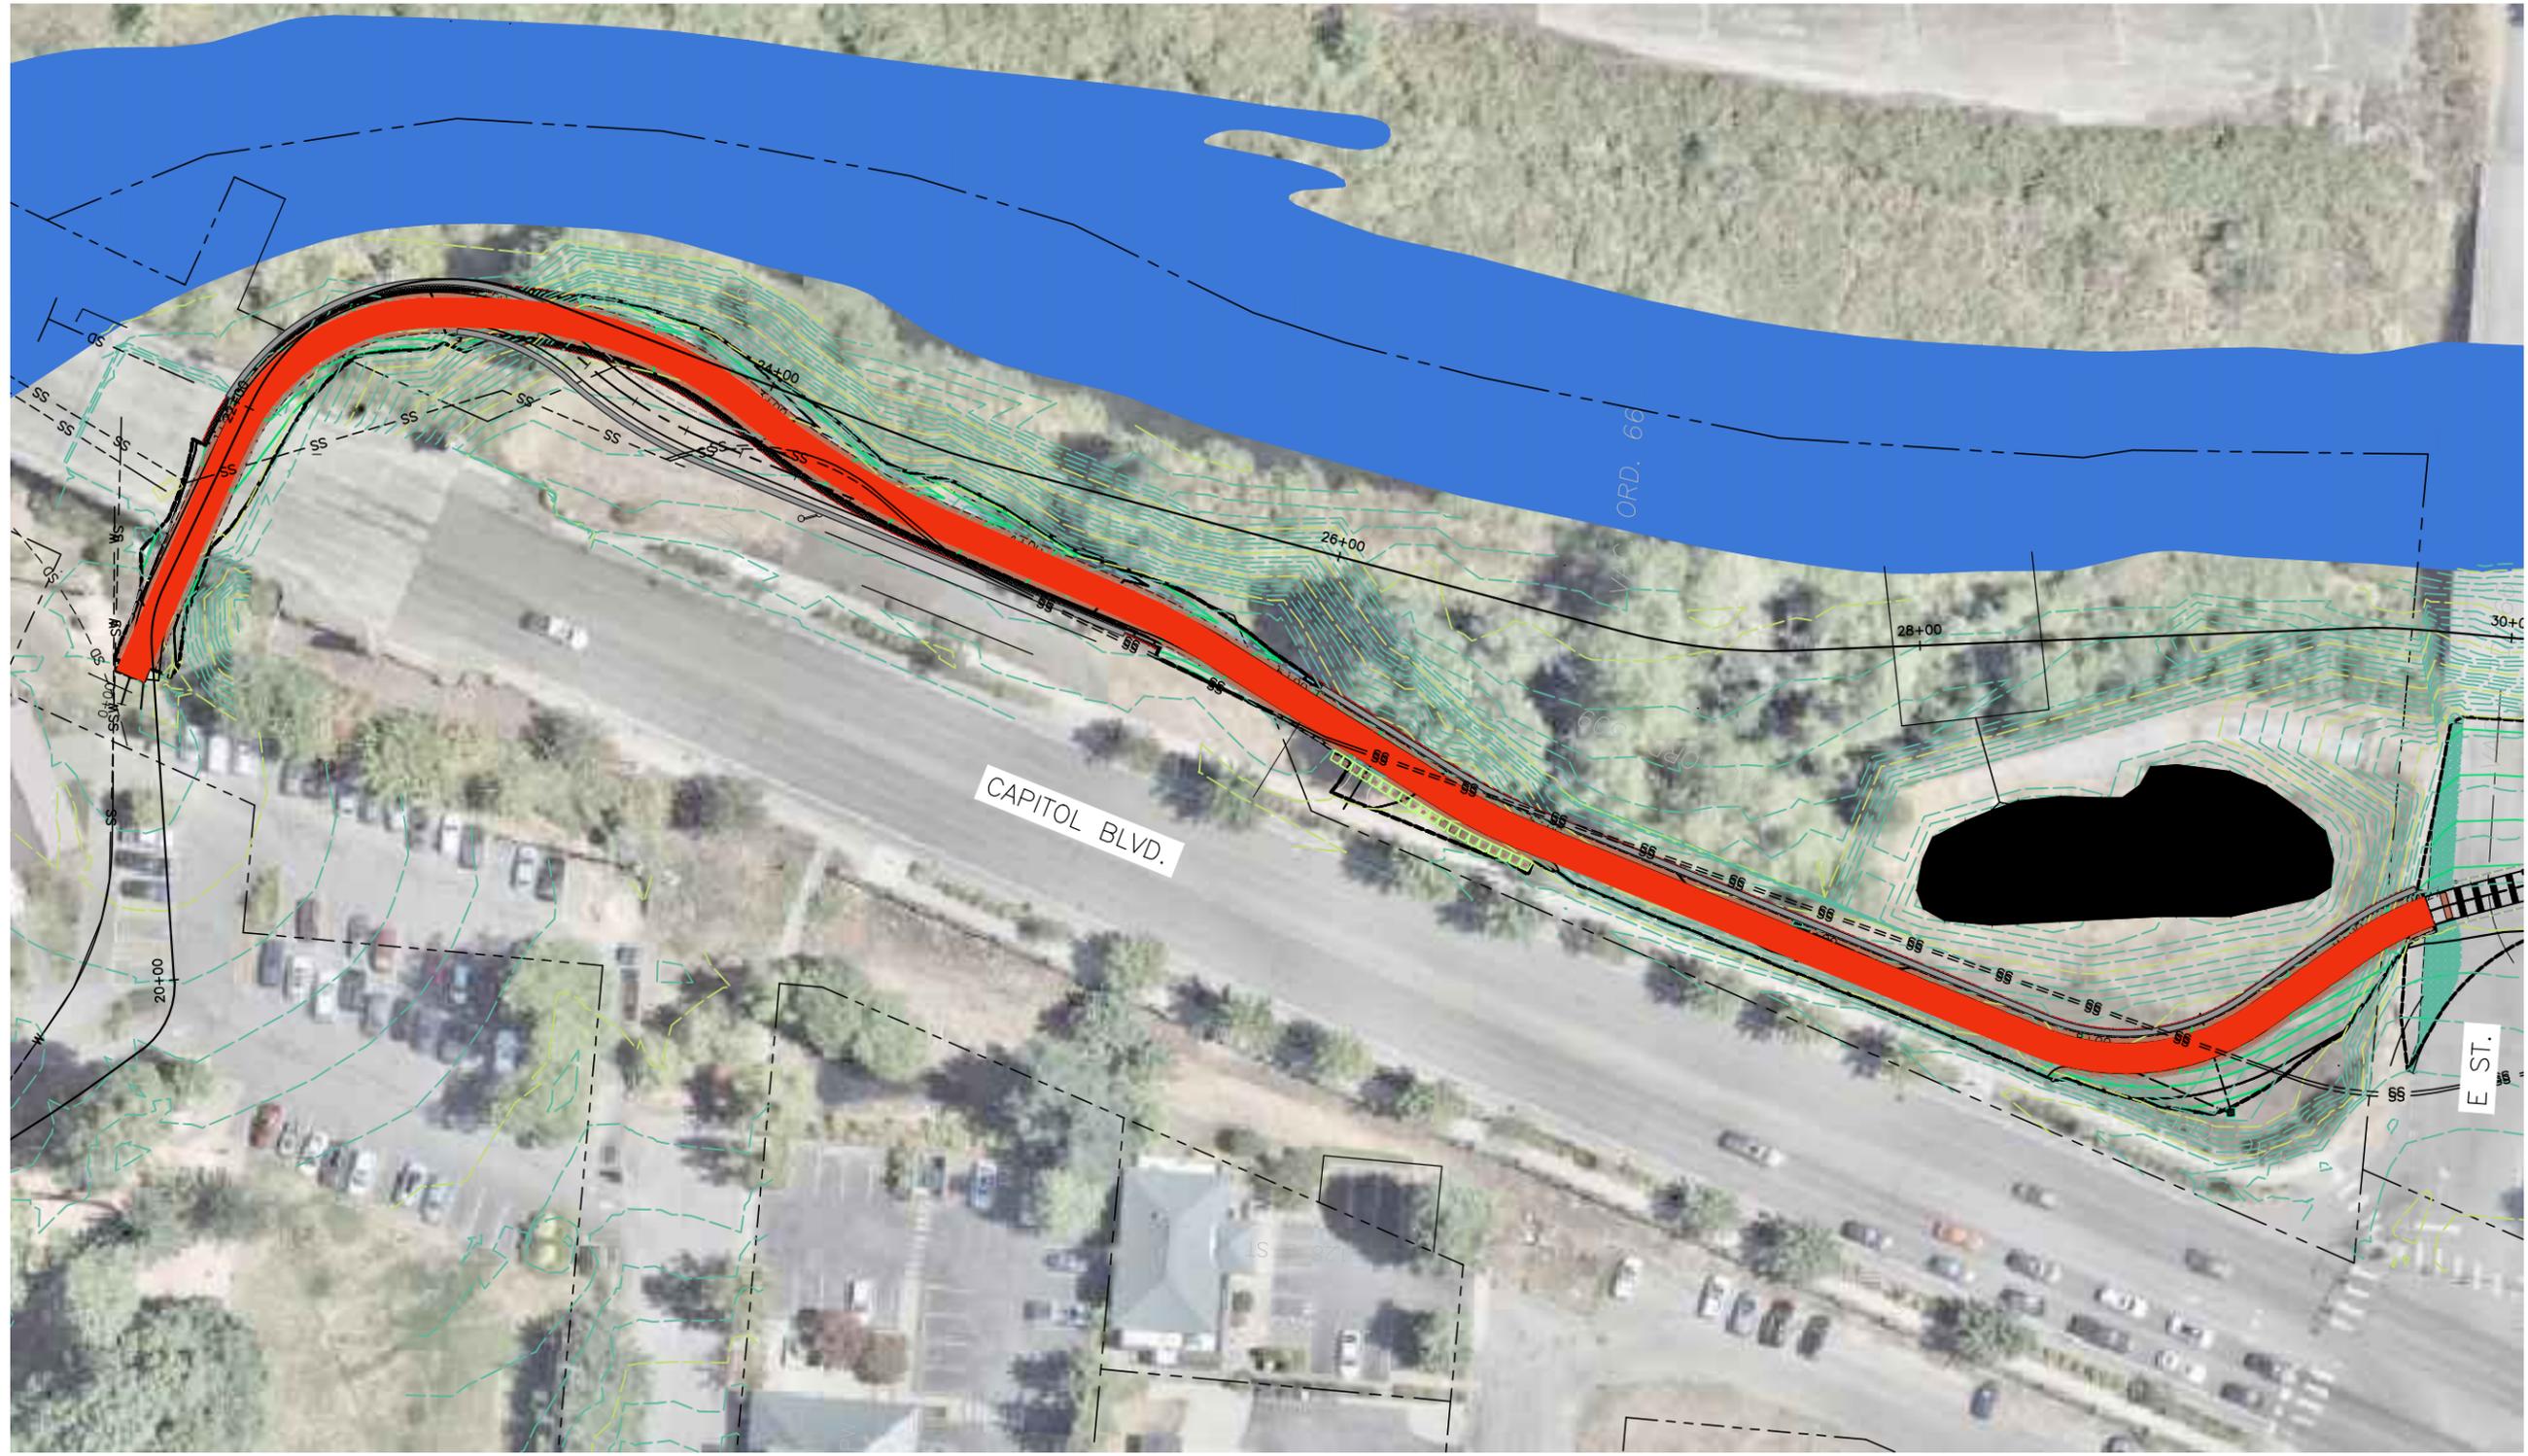


PROJECT: Deschutes Valley Trail
 JOB: _____
 DATE: 2025
 INDEX: _____
 SHEET: 3 OF 6

REVISIONS: _____
 DATE: _____

CITY OF TUMWATER
 TRANSPORTATION AND
 ENGINEERING DEPARTMENT
 555 ISRAEL ROAD SW, TUMWATER, WA 98501
 Phone: (360) 754-4140

DESIGNED BY: _____
 DRAWN BY: DJE
 CHECKED BY: _____
 APPROVED BY: _____
 SCALE: H
 V

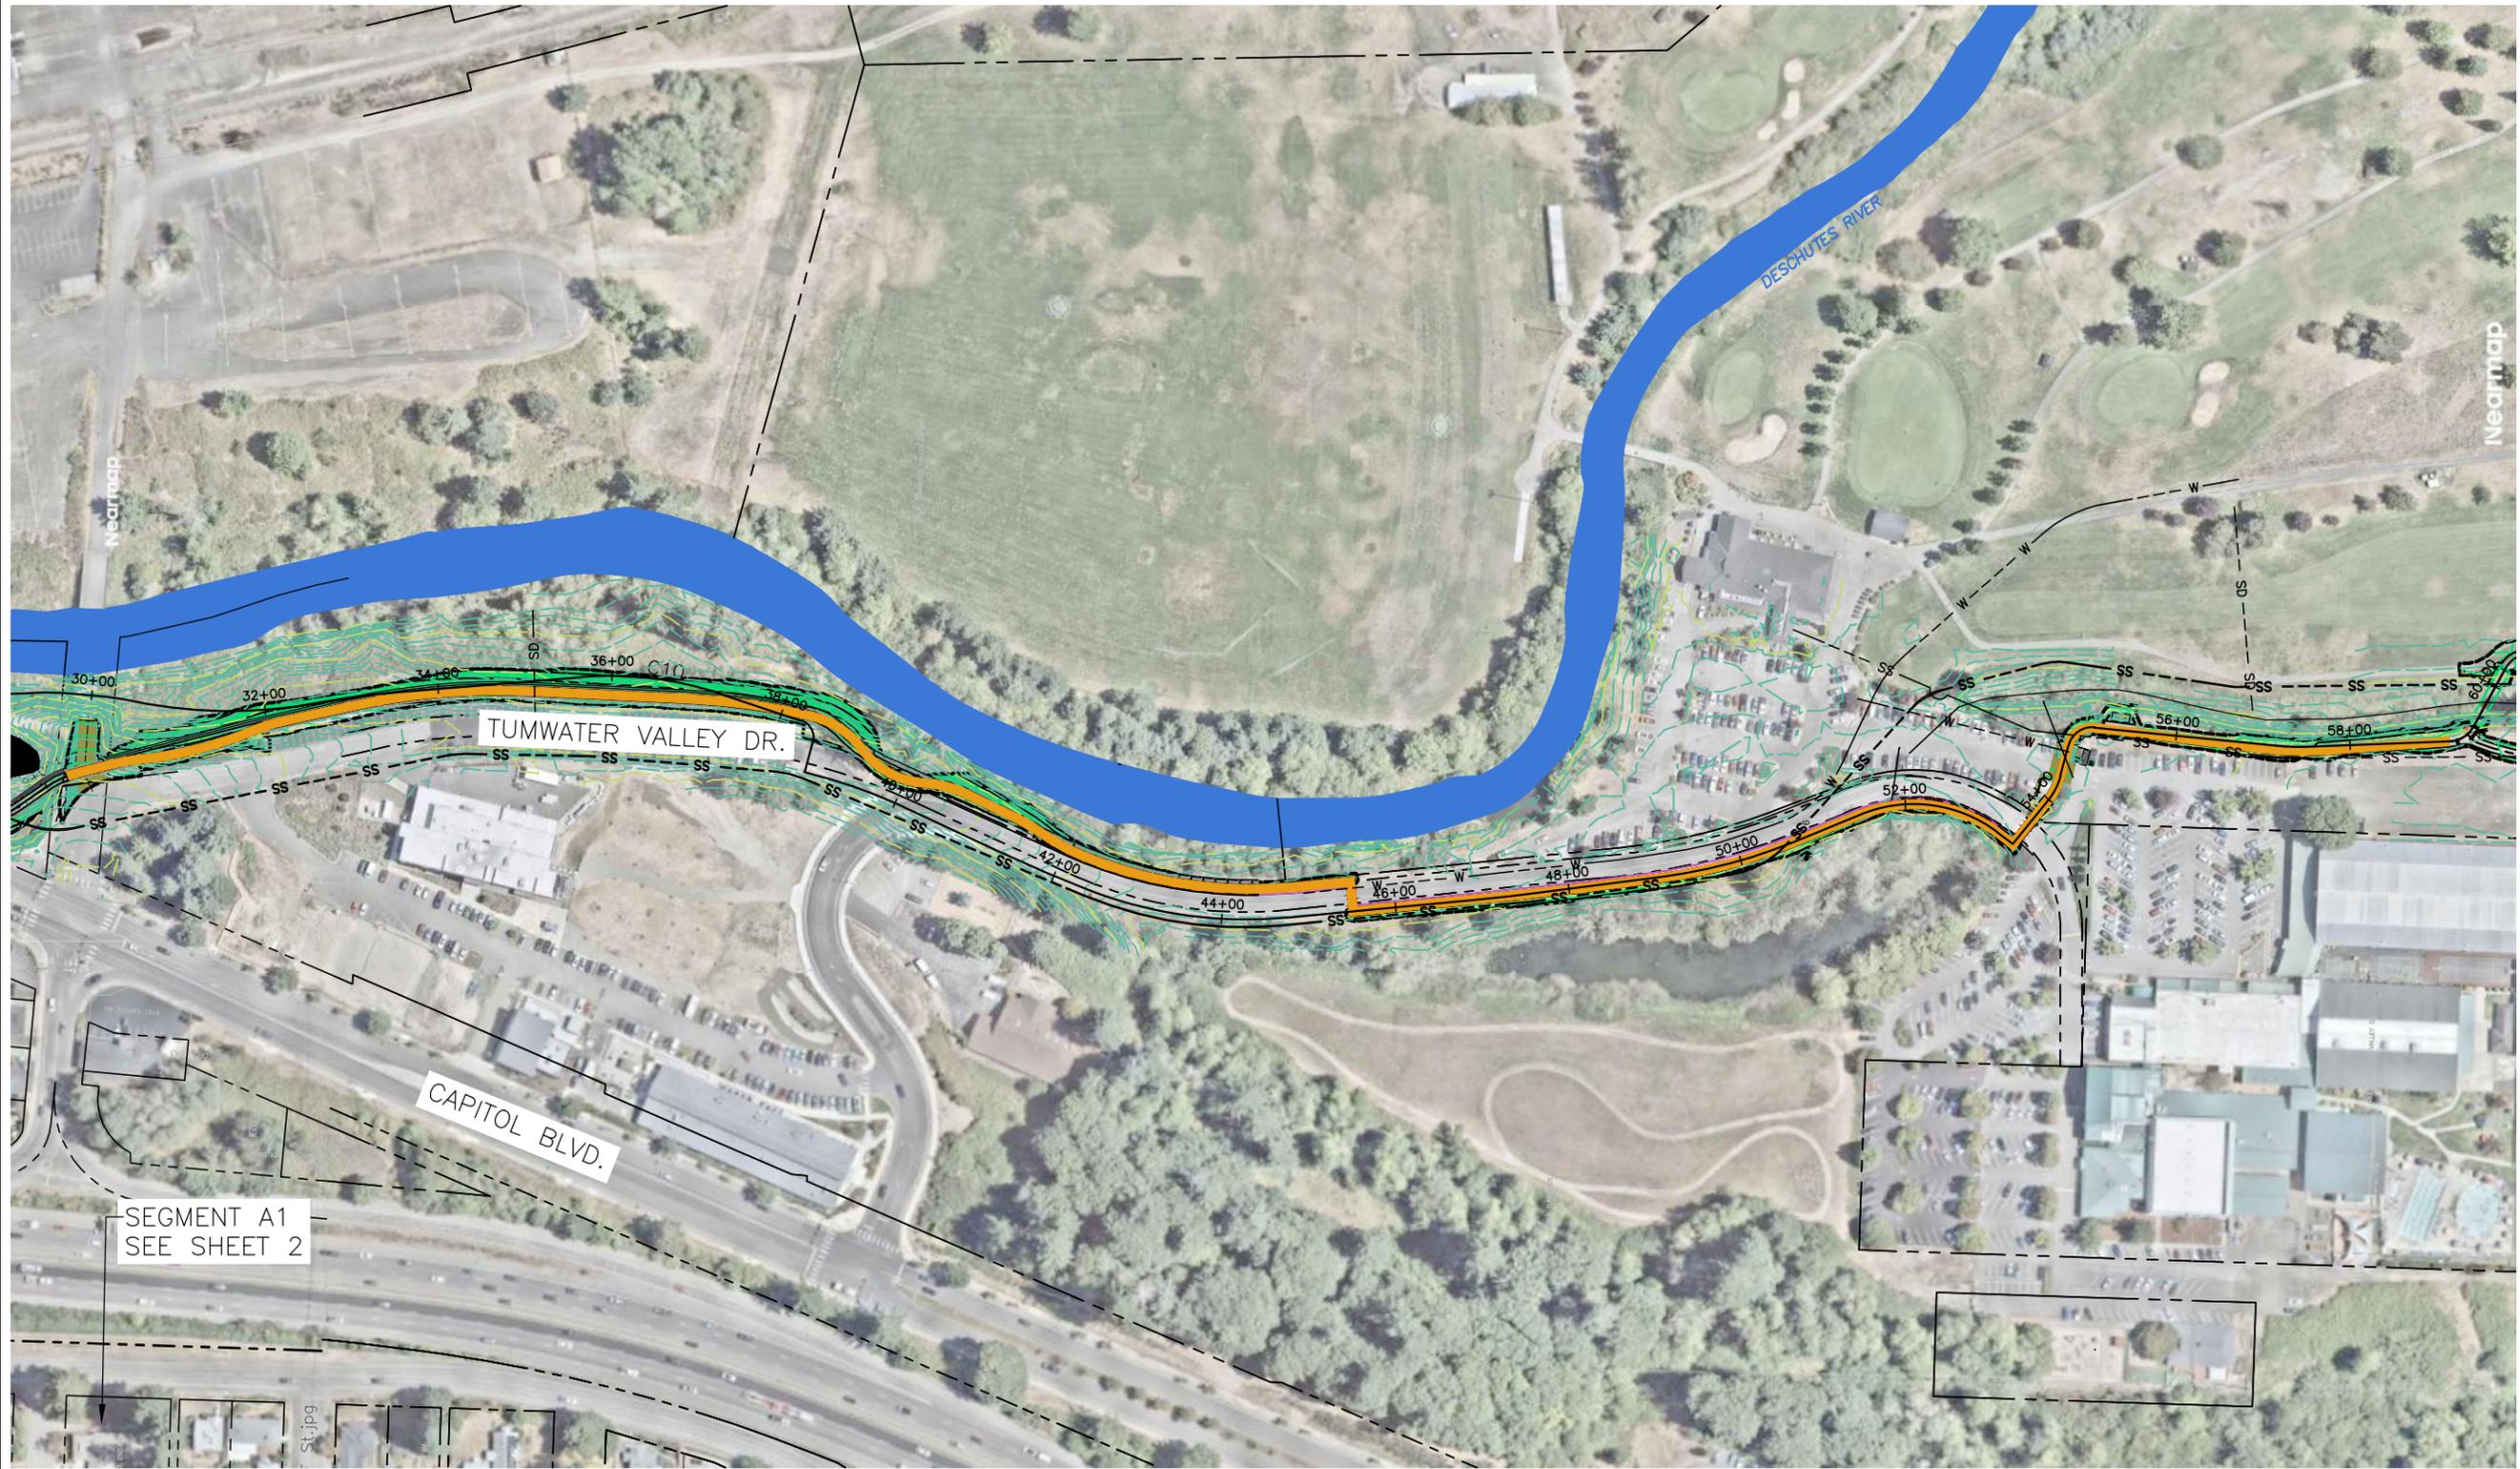


SEGMENT A1
SEE SHEET 2

CAPITOL BLVD.

TUMWATER VALLEY DR.

DESCHUTES RIVER

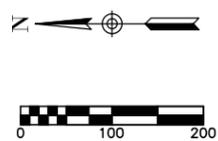

DESIGNED BY: _____
 DRAWN BY: DJE
 CHECKED BY: _____
 APPROVED BY: _____
 SCALE: H V

CITY OF TUMWATER
TRANSPORTATION AND
ENGINEERING DEPARTMENT
 555 ISRAEL ROAD SW, TUMWATER, WA 98501
 Phone: (360) 754-4140

REVISIONS: _____
 DATE: _____

PROJECT: Deschutes Valley Trail
 Exhibit
 Segment B

JOB: _____
 DATE: 2025
 INDEX: _____
 SHEET: 4 OF 6




DESIGNED BY: _____
 DRAWN BY: DJE
 CHECKED BY: _____
 APPROVED BY: _____
 SCALE: 1" = 40'

CITY OF TUMWATER
TRANSPORTATION AND
ENGINEERING DEPARTMENT
 555 ISRAEL ROAD SW, TUMWATER, WA 98501
 Phone: (360) 754-4140

REVISIONS: _____ DATE: _____

PROJECT: Deschutes Valley Trail
 Exhibit
 Segment C

JOB: _____
 DATE: 2025
 INDEX: _____
 SHEET: 5 OF 6

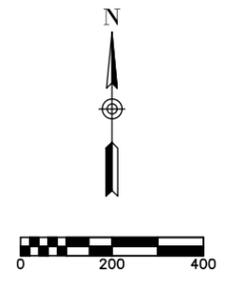

DESIGNED BY: _____
 DRAWN BY: DJE
 CHECKED BY: _____
 APPROVED BY: _____
 SCALE: H V

CITY OF TUMWATER
TRANSPORTATION AND
ENGINEERING DEPARTMENT
 555 ISRAEL ROAD SW, TUMWATER, WA 98501
 Phone: (360) 754-4140


REVISIONS: _____ DATE: _____

PROJECT: Deschutes Valley Trail
 Exhibit
 Segment C

JOB: _____
 DATE: 2025
 INDEX: _____
 SHEET: 5 OF 6



PIONEER PARK

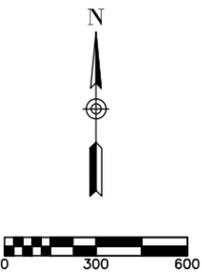


DESIGNED BY: _____
 DRAWN BY: DJE
 CHECKED BY: _____
 APPROVED BY: _____
 SCALE: H V

CITY OF TUMWATER
 TRANSPORTATION AND
 ENGINEERING DEPARTMENT
 555 ISRAEL ROAD SW, TUMWATER, WA 98501
 Phone: (360) 754-4140

REVISIONS: _____
 DATE: _____

PROJECT: Deschutes Valley Trail
 Exhibit
 Segment D

JOB: _____
 DATE: 2025
 INDEX: _____
 SHEET: 6 OF 6

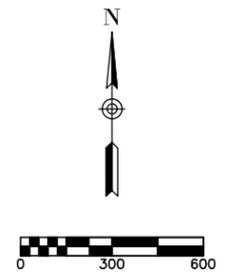

DESIGNED BY: _____
 DRAWN BY: DJE
 CHECKED BY: _____
 APPROVED BY: _____
 SCALE: H V

CITY OF TUMWATER
TRANSPORTATION AND
ENGINEERING DEPARTMENT
 555 ISRAEL ROAD SW, TUMWATER, WA 98501
 Phone: (360) 754-4140

REVISIONS: _____ DATE: _____

PROJECT: Deschutes Valley Trail
 Exhibit
 Segment D

JOB: _____
 DATE: 2025
 INDEX: _____
 SHEET: 6 OF 6