



TUMWATER HILL PARK TRAIL - CROSBY CONNECTOR

SECTION 27-TOWNSHIP 18N-RANGE 2W

Attachment B

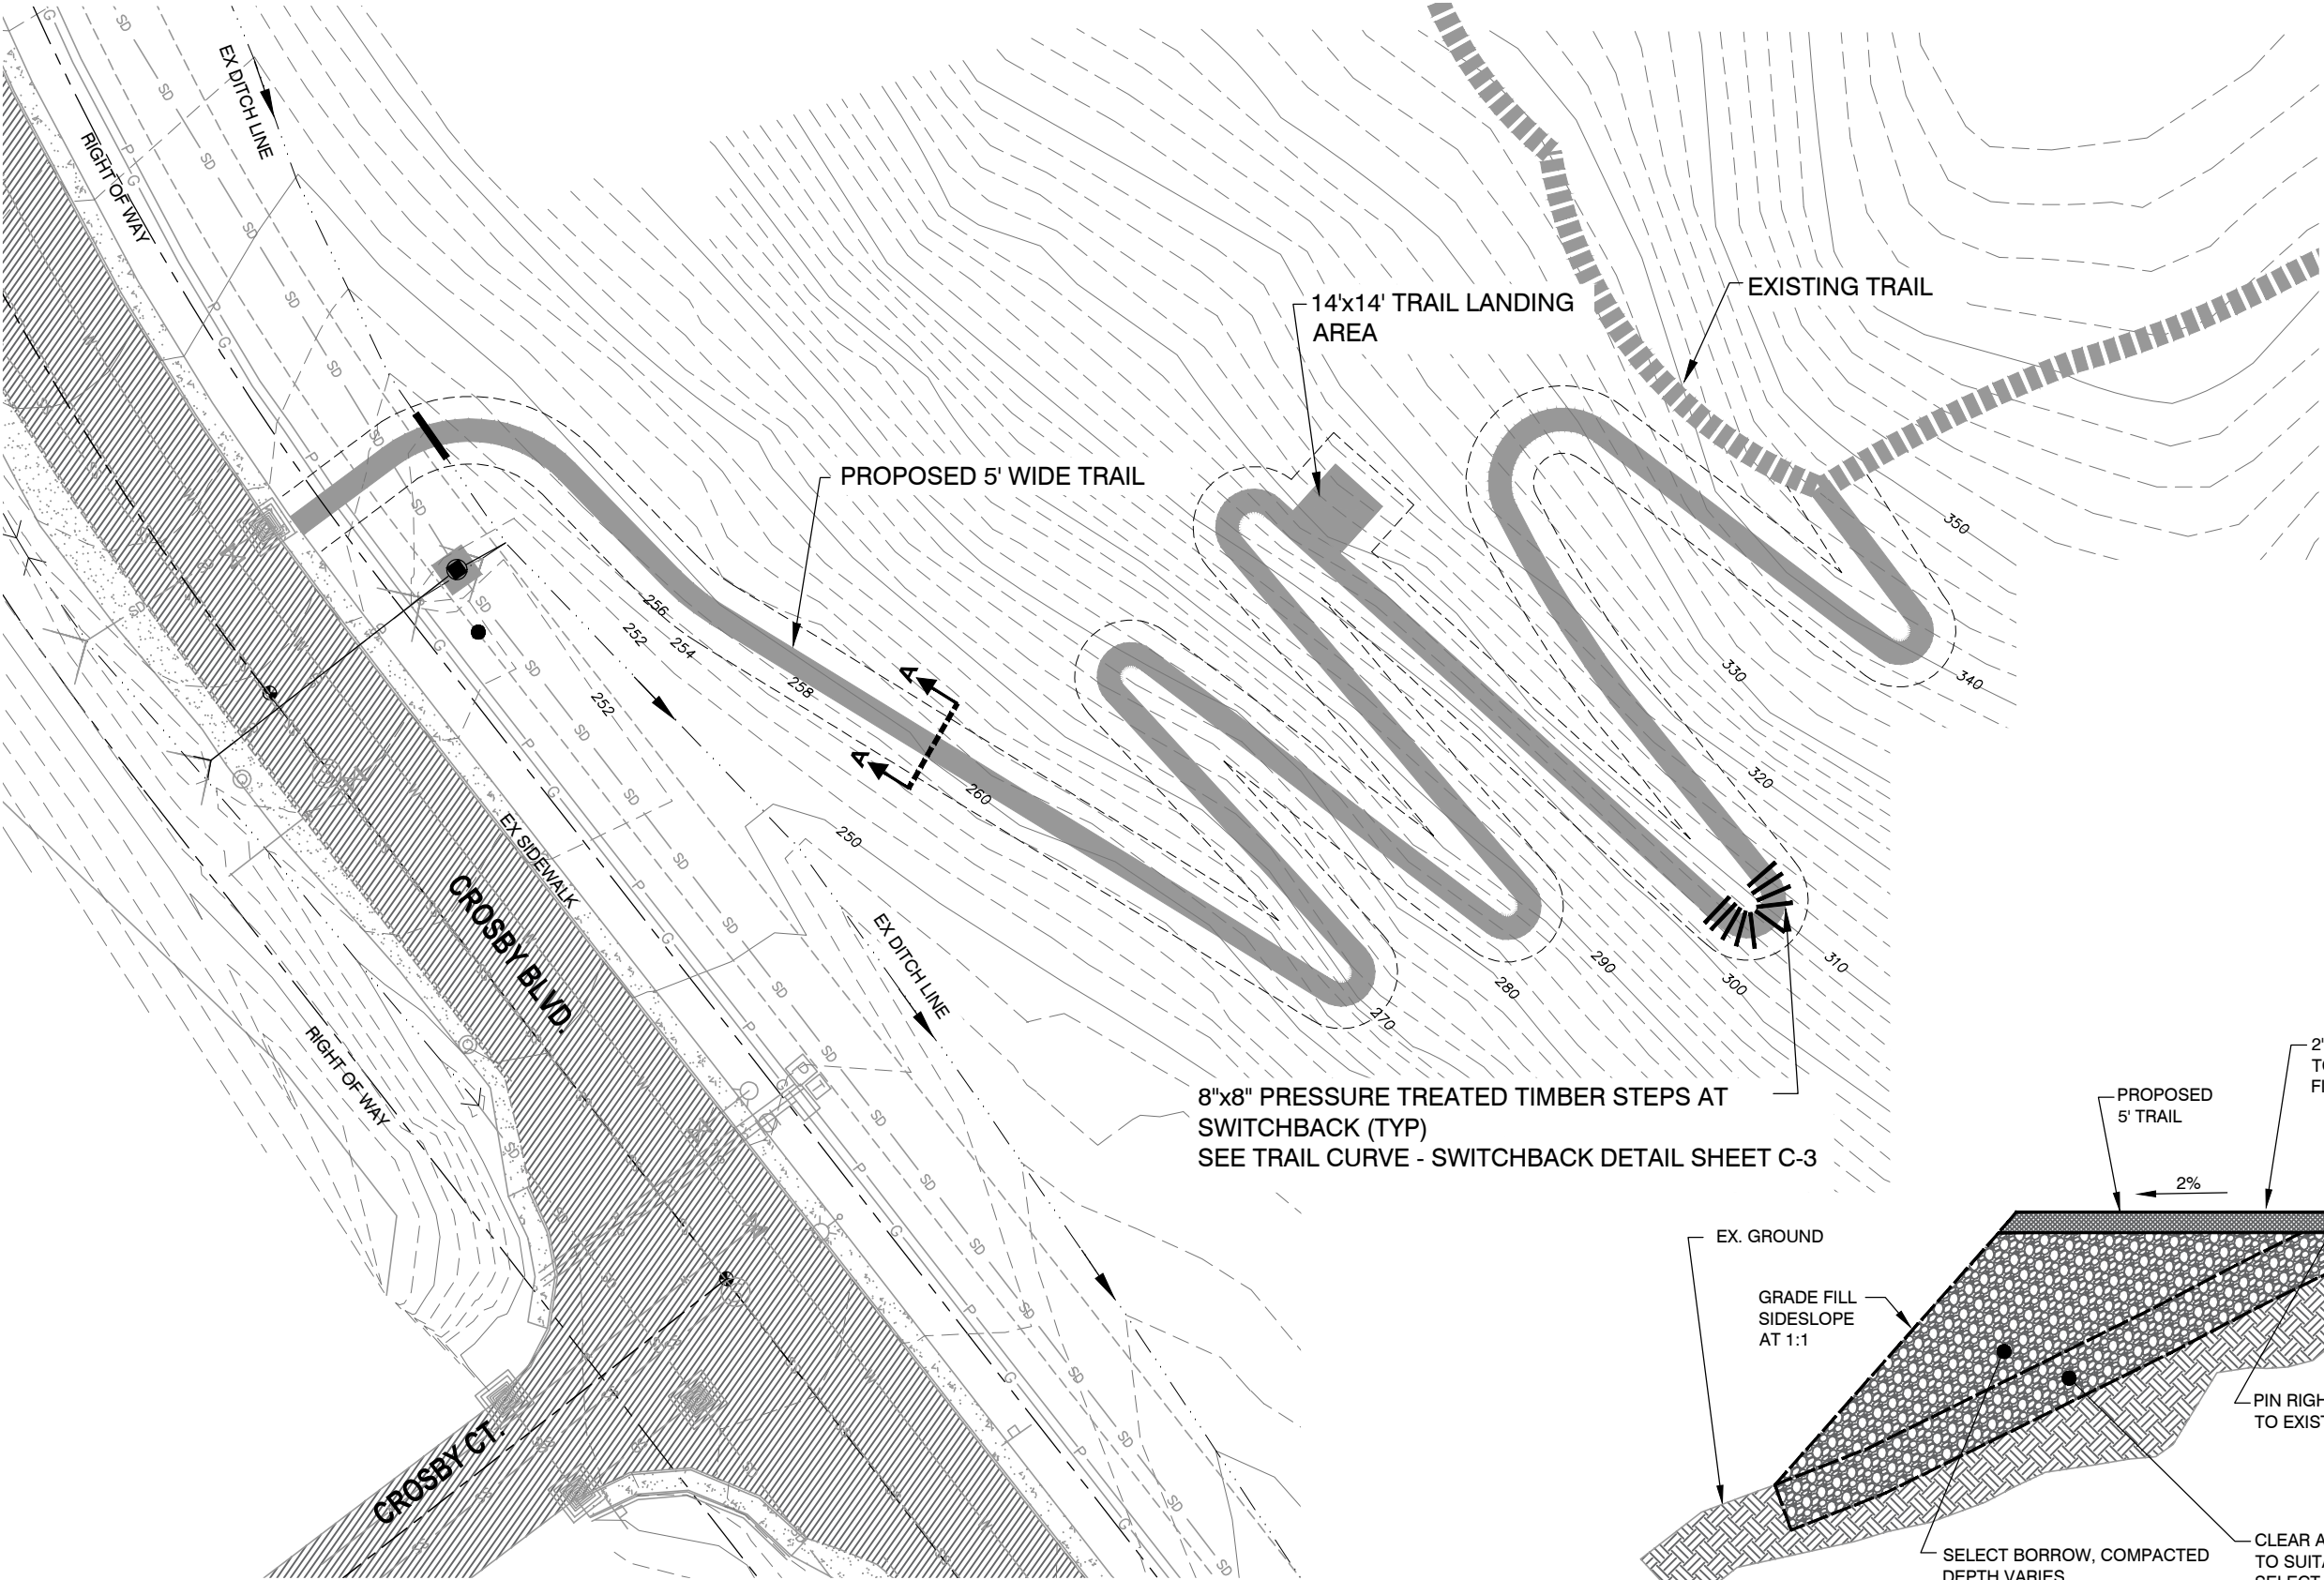

TRAIL PLAN

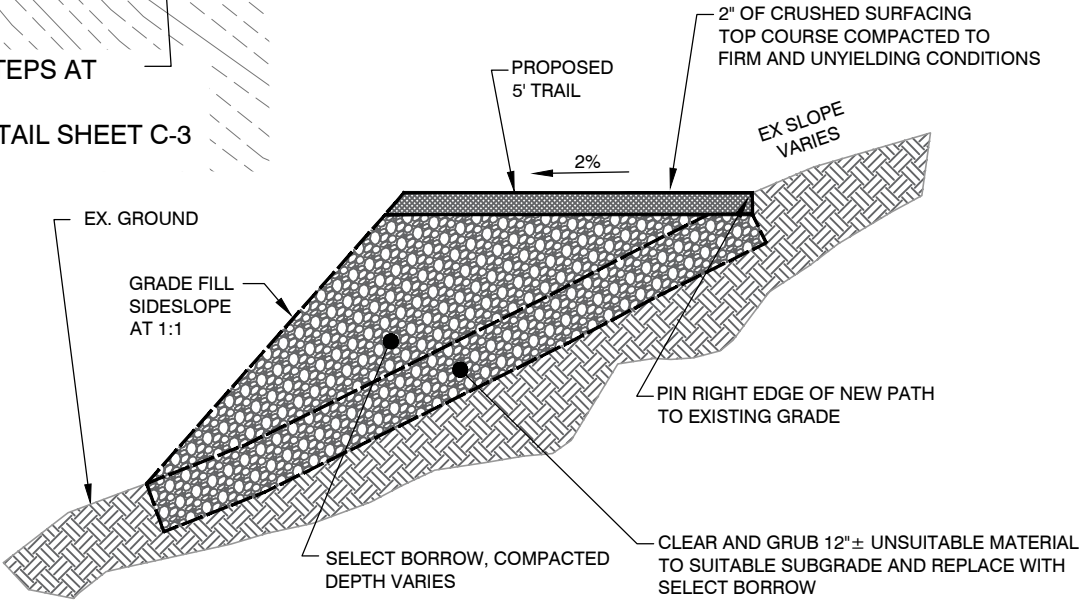

SECTION A-A

City of Tumwater Public Works Department Engineering Division 555 Israel Road SW, Tumwater, WA 98501 (360) 754-4140 Voice, 754-4142 Fax		DESIGNED: JQ/DJC	JOB NUMBER	PAGE	PROJECT
		DRAWN: JQ	2020036	TRAIL PLAN	TUMWATER HILL PARK TRAIL
		CHECKED: DJC	DATE		CROSBY CONNECTOR
		APPROVED: WHL	MAY 2021		
DRAWING NUMBER		Plotted by: dcarnay Date: 14-Dec-21 11:50:08am Path: S:\Projects - Active\Tumwater Hill Trails - Crosby Connector\2. Design\2. Plans\			