


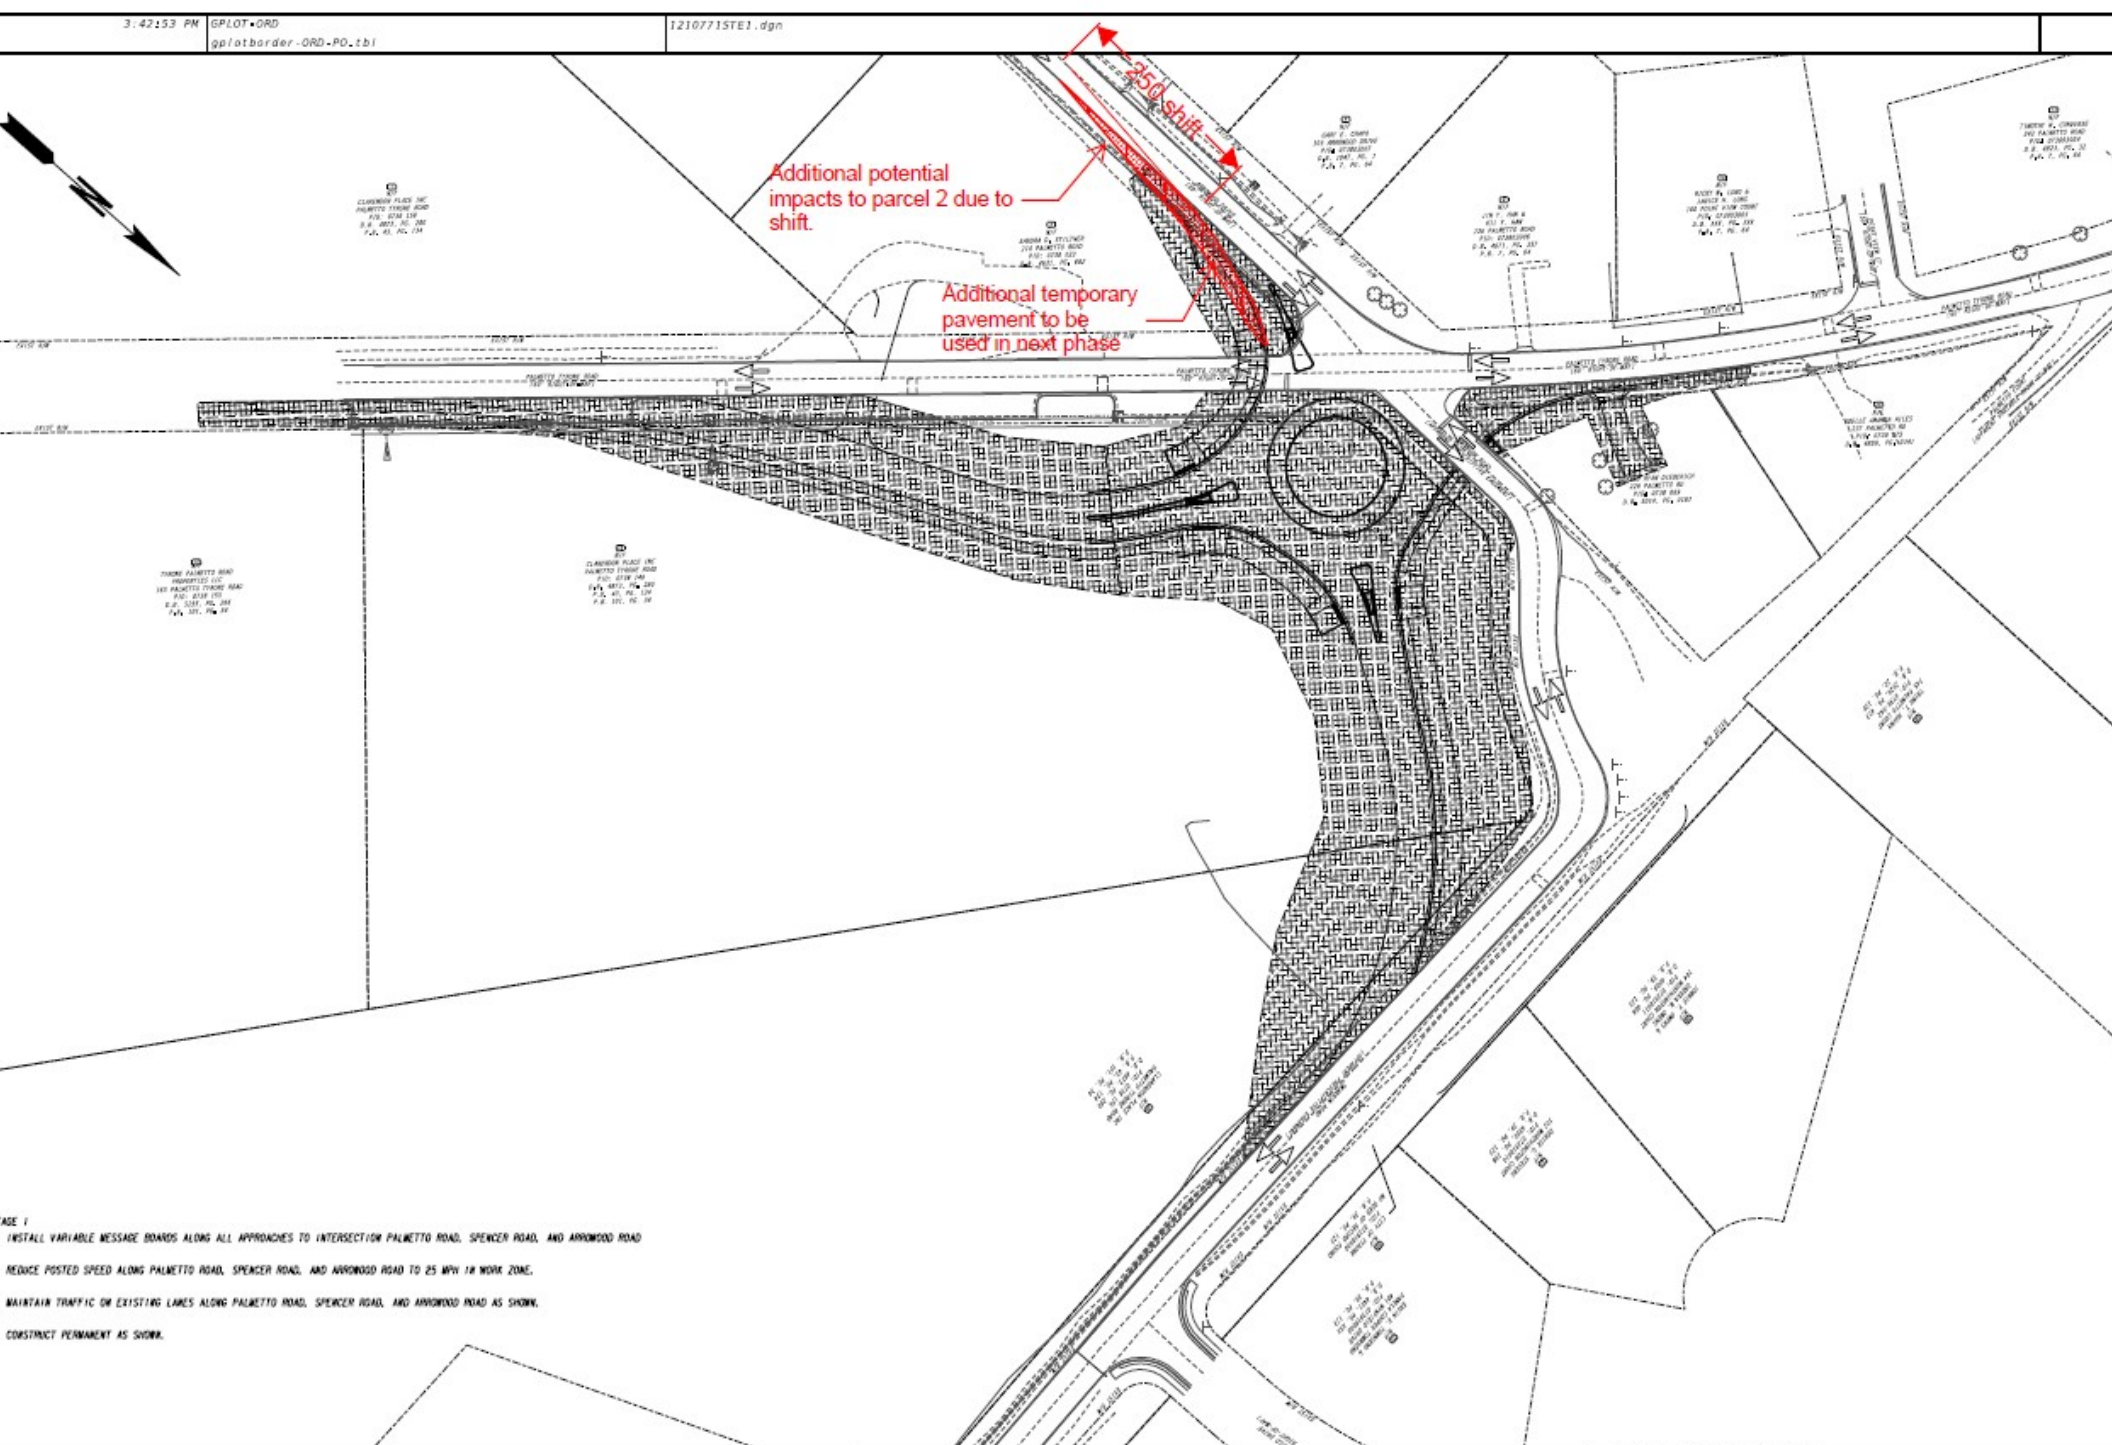

PAGE 1

INSTALL VARIABLE MESSAGE BOARDS ALONG ALL APPROACHES TO INTERSECTION PALMETTO ROAD, SPENCER ROAD, AND ARROWOOD ROAD

REDUCE POSTED SPEED ALONG PALMETTO ROAD, SPENCER ROAD, AND ARROWOOD ROAD TO 25 MPH IN WORK ZONE.

MAINTAIN TRAFFIC ON EXISTING LANES ALONG PALMETTO ROAD, SPENCER ROAD, AND ARROWOOD ROAD AS SHOWN.

CONSTRUCT PERMANENT AS SHOWN.

LEGEND

LINES OF TRAFFIC

FULL DEPTH CONSTRUCTION


WILL/OVERLAY CONSTRUCTION

BARRIER FENCE

RAISED MEDIAN CONSTRUCTION

PAVEMENT REMOVAL

TEMPORARY PAVEMENT

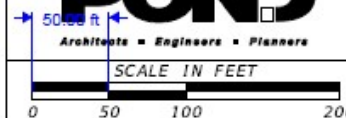ESA - ENV. SENSITIVE AREA
(SEE ERIT TABLE)

REVISION DATES

CHECKED:
BACKCHECKED:
CORRECTED:
VERIFIED:DATE:
DATE:
DATE:
DATE:CONSTRUCTION STA
PALMETTO RO
ARROWOOD/SP