

THE TOWN OF UPPER MARLBORO, MARYLAND

**ANNEXATION PLAN**

**FOR THE ANNEXATION INTO THE CORPORATE LIMITS OF THE TOWN OF UPPER MARLBORO CERTAIN REAL PROPERTY LOCATED EAST OF THE EXISTING CORPORATE BOUNDARIES OF THE TOWN CONSISTING OF 75 PROPERTIES AND PORTIONS OF MARYLAND ROUTE 202, MARLBORO PIKE, BUCKS LANE, CELESTIAL COURT, TRANRAIL DRIVE, SW ROBERT CRAIN HWY, ROBERT CRAIN HIGHWAY AND LARGO ROAD TOTALING 184.89 +/- ACRES, WHICH PROPERTY IS CONTIGUOUS TO AND ADJOINING THE TOWN'S EXISTING CORPORATE BOUNDARIES, AND IS COMPRISED OF ALL THOSE PROPERTIES DEPICTED ON THE MAP OF THE THIRD ANNEXATION OF THE TOWN OF UPPER MARLBORO ATTACHED HERETO AS EXHIBIT A, DESCRIBED IN THE ATTACHED METES AND BOUNDS DESCRIPTION OF THE THIRD ANNEXATION (EXHIBIT B), AND REFLECTED IN THE TABLE SET FORTH IN THE ATTACHED (EXHIBIT C) ("THE ANNEXATION AREA"), AND GENERALLY ALL MATTERS RELATING TO THE ANNEXATION OF THE ANNEXATION AREA THAT IS THE SUBJECT OF ANNEXATION RESOLUTION NO. 01-2026**

This Annexation Plan has been prepared by the Town of Upper Marlboro pursuant to § 4-415 "Annexation Plan" of the Local Government Article, of the Annotated Code of Maryland.

**A. Land Use and Zoning Pattern for the Annexation Area**

(1) The Annexation Area is located approximately along the Eastern boundary of the Town's current corporate limits. The area to be annexed (the "Annexation Area") consisting of 184.89+/- acres described in the metes and bounds legal description of the Third Annexation and the various rights-of-way referenced therein (ie. portions of Maryland Route 202, Marlboro Pike, Bucks Lane, Celestial Court, Tranrail Drive, SW Robert Crain Highway, Robert Crain Highway and Largo Road), and the Annexation Area is further described or depicted in Exhibit B hereto and on a map exhibit entitled "Map of the Third Annexation of the Town of Upper Marlboro, which is attached hereto as Exhibit A.

(2) The Annexation Area is governed under the land use jurisdiction of the District Council of Prince George's County and the Maryland-National Capital Park and Planning Commission ("M-NCPPC"). The properties that comprise the Annexation Area will retain their current zoning, which zoning is reflected in the attached Exhibit C. Further information on zoning and land uses of each of the properties is available at <https://www.pgatlas.com/>.

**B. Annexation Agreements and Availability of Land for Public Facilities**

As referenced further in Annexation Resolution 01-2026, and any exhibits referenced therein, there are existing annexation agreements between the Town and five land owners, two of which are for residential properties, one of which is for the 15103 Marlboro Pike Moose Lodge, 15500 Marlboro Pike and one is for 15100 Buck Lane, regarding the provision of municipal services and the abatement of municipal taxation, but there are no such agreements concerning dedication of portions of the Annexation

Area for public facilities. Land use, zoning, subdivision, building construction and storm water regulations are generally administered by Prince George's County, the Washington Suburban Sanitary Commission (the "WSSC"), State Highway Administration, or the Maryland-National Capital Park and Planning Commission. All necessary infrastructure and improvements, including road access, sidewalks, storm water management systems, water and sewer systems and/or extensions and utility delivery systems, and all other facilities necessary to service the Annexation Area shall be installed in accordance with sound engineering principles, and shall be subject to location, design and construction approvals and/or Mandatory Referrals reviewed by Prince George's County, WSSC, State Highway Administration or the Prince George's County Planning Board.

### **C. Public Water and Sewer**

Public water and sewer service is or will be supplied by the Washington Suburban Sanitary Commission for the Annexation Area. The sewer basin is basin ID: 14, basin name: Western Branch. The current water and sewer categories in the areas to be annexed are as follows: sewer category, sewer code: S-5, Future Community System; S-4, Community System Adequate for Development Planning; S-3, sewer description code: Community System, and the Sewer Envelope Availability: Planned or Existing Community System. The water category is water code: W-3, water description code: Community System and W-4, Community System Adequate for Development Planning, and W-5, Future Community System. Further information on public water and sewer service is available from <https://www.pgatlas.com/>.

### **D. Other Municipal or Related Services**

(1) **Police Service.** The Annexation Area (commonly referred to as the Third Annexation Area), is or may be served by the Maryland-National Capital Park Police and the Prince George's County Police Department, in part or wholly, and also, may be further served by the Upper Marlboro Police Department on a full scale or limited basis for purposes of police protection. Certain services may also be provided by the Prince George's County Police Department pursuant to a Memorandum of Understanding or Mutual Aid Agreement regarding jurisdictional police services entered into between the Town and the County governments. Such services may commence after annexation, using existing personnel and equipment, at the same or similar level of service now being provided to the Town in areas where police protective services are provided on a concurrent basis with another police agency.

(2) **Emergency Service.** The Marlboro Volunteer Fire Department, Company 20 presently provides fire protection and emergency medical services to the Annexation Area. Such services will continue after annexation, using existing personnel and equipment, at the same or similar level of service now being provided.

(3) **Street Maintenance.** The Annexation Area contains no streets or highways currently under the jurisdiction of the Town of Upper Marlboro. Any existing public streets or roadways will continue to be maintained for public or private use by the County, the State of Maryland or other public or private entities into the foreseeable future.

(4) **Refuse Collection.** The Town presently offers only residential trash collection and, upon the effective date of the Annexation Resolution, will provide residential trash collection services to those residentially developed properties within the Annexation Area.

(5) Code Enforcement. All property within the Annexation Area owned and operated by private individuals or entities, will be subject to municipal regulation and code enforcement upon the effective date of the Annexation Resolution; however, public lands may be exempt from certain municipal codes and ordinances.

**E. Financing Services**

Financing for any municipal services extended to the Annexation Area will be provided through the general fund of the Town. The largest source of tax revenues collected by the Town is attributable to the municipal property tax which is levied only against taxable property. The properties with the Annexation Area will be subject to municipal taxes, except those that are subject of an annexation agreement that causes for phased in taxing, in which case the taxes will be phased in in accordance with the schedule agreed upon in the annexation agreements. The Town may fund certain extended services by way of intergovernmental grants, fees, payments in lieu of taxes and/or pursuant to memoranda of understanding.

**PASSED** and approved by the Board of Commissioners of the Town of Upper Marlboro, Maryland at a regular or special meeting on the \_\_\_\_ day of \_\_\_\_\_, 2026.

ATTEST:

THE COUNCIL OF THE TOWN OF UPPER  
MARLBORO, MARYLAND

\_\_\_\_\_  
Name: \_\_\_\_\_

\_\_\_\_\_  
Charles Colbert, Mayor

Title: \_\_\_\_\_

\_\_\_\_\_  
Derrick Brooks, Vice Mayor

Approval Date: \_\_\_\_\_

\_\_\_\_\_  
Sarah Franklin, Councilmember

\_\_\_\_\_  
Karen Lott, Councilmember


\_\_\_\_\_  
Joseph Hourclé, Councilmember

CERTIFICATION

I, the undersigned, hereby certify that I am the Town Manager of the Town of Upper Marlboro and that the Council of the Town of Upper Marlboro at a public meeting at which a quorum was present adopted this Annexation Plan, and that said Plan is in full force and effect and has not been amended or repealed.

In witness whereof, I have hereunto set my hand and seal of the municipal corporation, this \_\_\_\_ day of \_\_\_\_\_, 2026.

\_\_\_\_\_  
Clayton Anderson, Town Manager

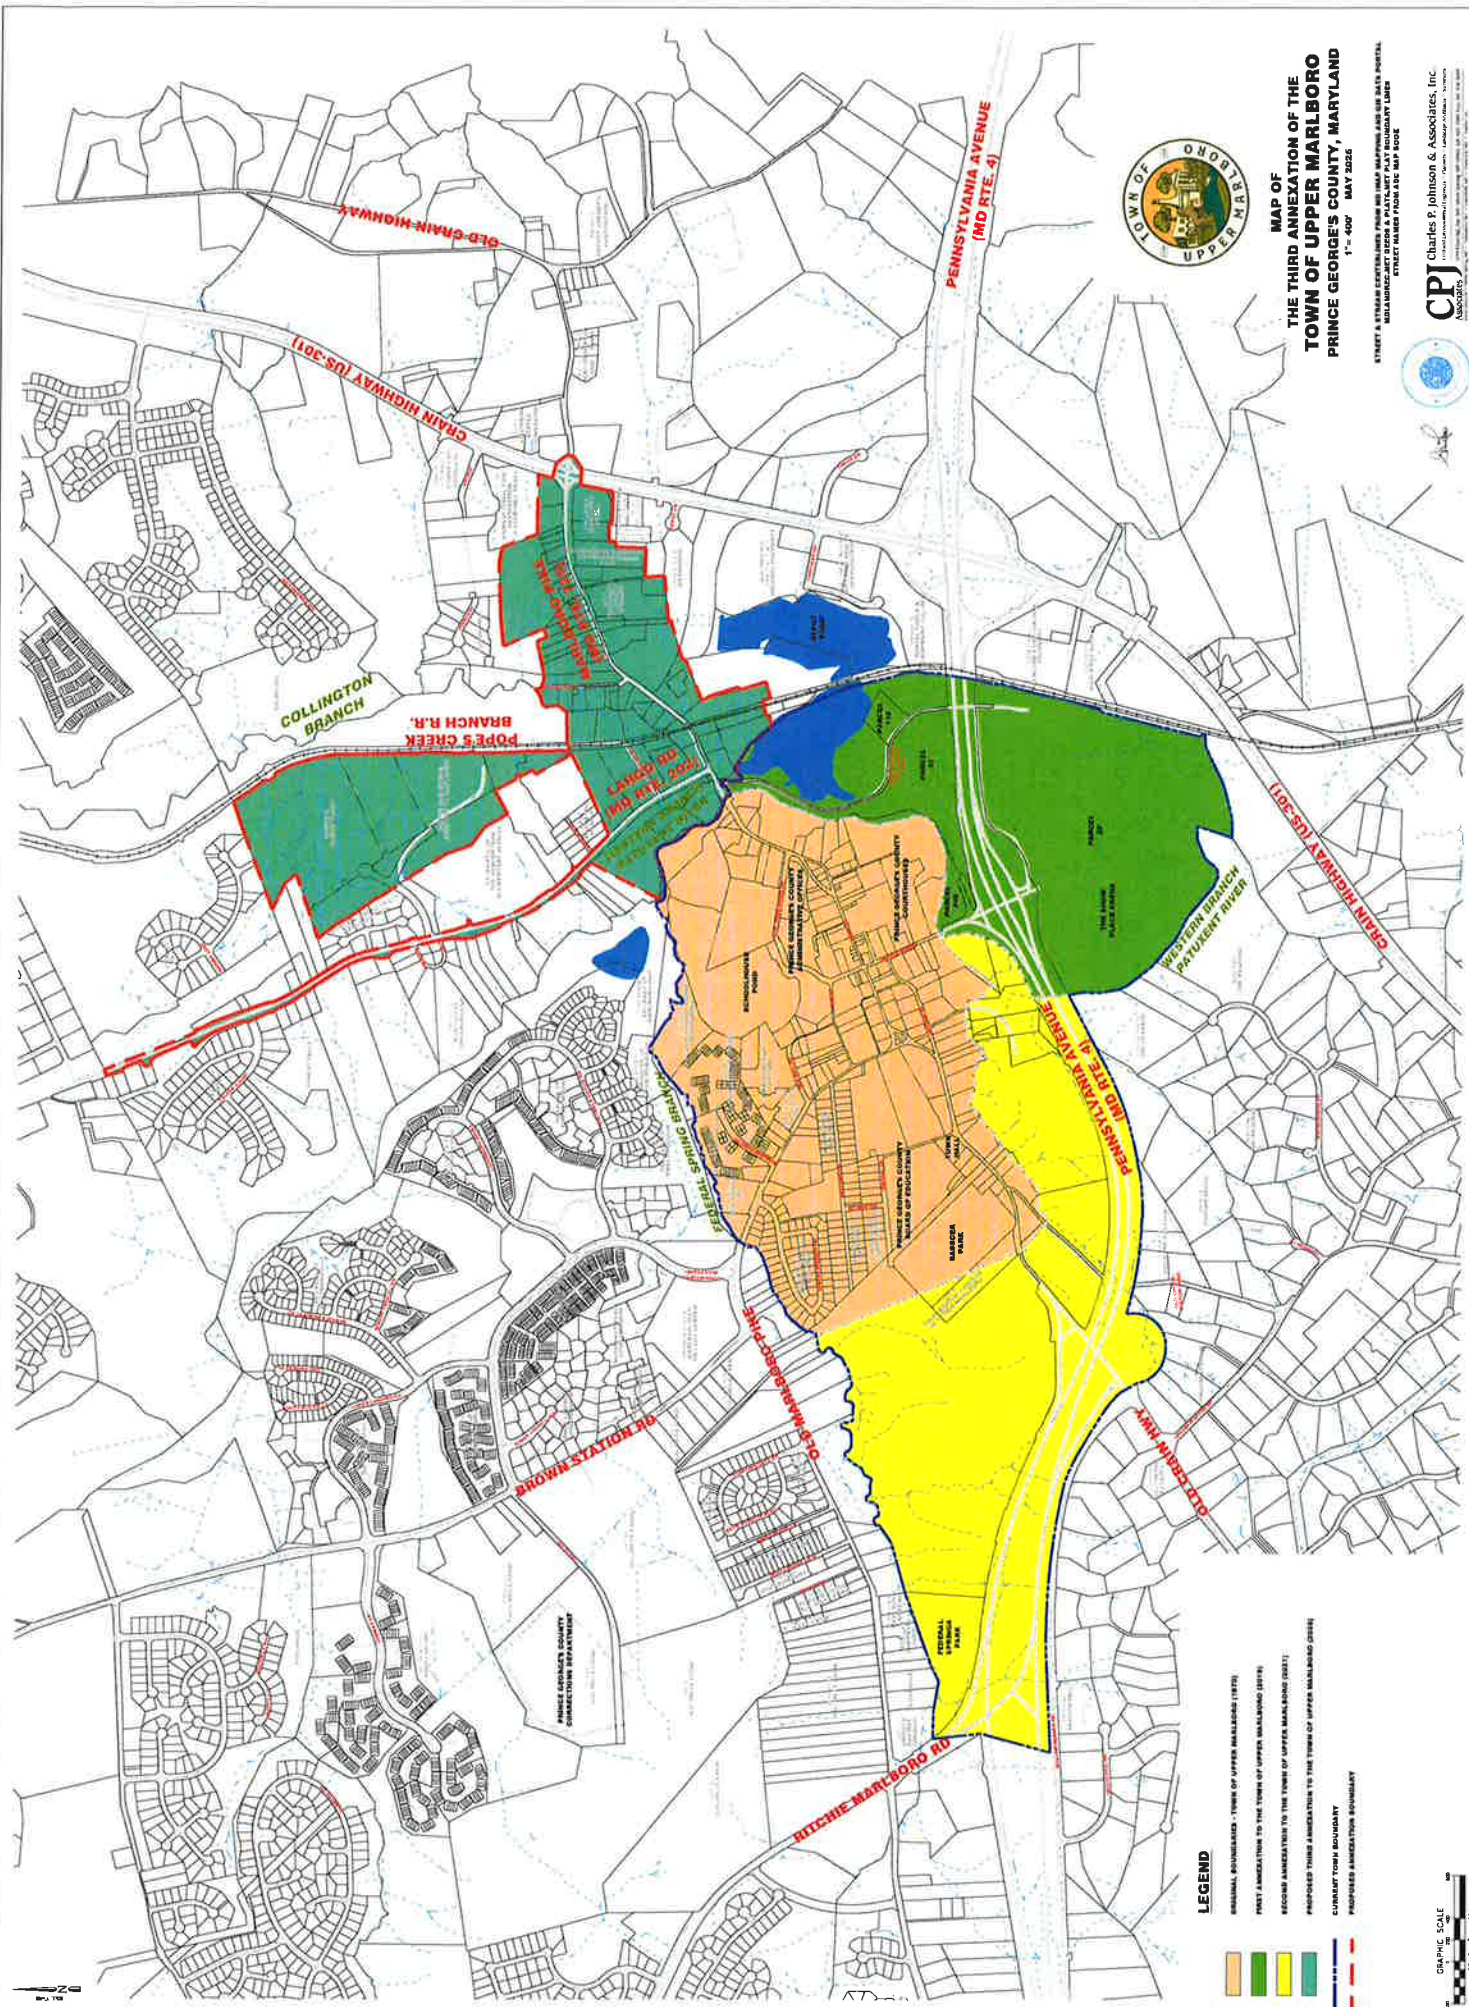


**MAP OF  
THE THIRD ANNEXATION OF THE  
TOWN OF UPPER MARLBORO  
PRINCE GEORGE'S COUNTY, MARYLAND**  
1" = 400' MAY 2025

STREET & LOT LINES SHOWN FROM THE 2021 ANNUAL MAP OF PRINCE GEORGE'S COUNTY, MARYLAND. ALL LOT LINES ARE BASED ON THE 2021 ANNUAL MAP OF PRINCE GEORGE'S COUNTY, MARYLAND.

**CPJ** Charles P. Johnson & Associates, Inc.  
10000 Greenway Drive, Suite 100, Greenbelt, MD 20740  
410-321-1234  
www.cpjinc.com

- LEGEND**
- ORIGINAL BOUNDARY - TOWN OF UPPER MARLBORO (1979)
  - FIRST ANNEXATION TO THE TOWN OF UPPER MARLBORO (1979)
  - SECOND ANNEXATION TO THE TOWN OF UPPER MARLBORO (1979)
  - PROPOSED THIRD ANNEXATION TO THE TOWN OF UPPER MARLBORO (2021)
  - CURRENT TOWN BOUNDARY
  - PROPOSED ANNEXATION BOUNDARY

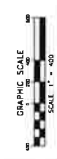

(d) *Third Annexation.* The boundaries of Upper Marlboro are hereby extended to include the following parcel of land:

- (1) Beginning for the same at a point on the Thirty-Eighth or South 31°43' East, 470.00 feet line as described in a Deed from Southern Maryland Agricultural Association, Inc., a Maryland corporation, to Prince George's County, Maryland, a Municipal corporation, dated August 26, 1980 and recorded among the Land Records of Prince George's County, Maryland in Liber 5299 at Folio 269, distant 282.00 feet from the beginning thereof, said point also being on the Forty-Eighth or South 39°18'37" East, 470.00 feet line of the First Annexation to the Town of Upper Marlboro, also distant 282.00 feet from the beginning thereof, said point further being at the beginning of the Third or North 80°25' East, 104.02 feet line of Parcel 2 as described in a Deed from Thomas F. Houck, et ux to Bunting Family Limited Partnership, dated December 08, 1997 and recorded among the aforesaid Land Records in Liber 11824 at Folio 345, thence leaving the aforesaid Third line of Parcel 2 as described in the Deed recorded in Liber 11824 at Folio 345, and running reversely with and binding on the aforesaid Thirty-Eighth line, and the Thirty-Seventh line as described in the aforesaid Deed recorded in Liber 5299 at Folio 269, and also running reversely with and binding on the aforesaid Forty-Eighth, and the Forty-Seventh line as described in the aforesaid First Annexation to the Town of Upper Marlboro, which line is also the present eastern boundary line of the Town of Upper Marlboro, the following two courses and distances
  - (i) North 39°18'37" West, 282.00 feet to a point, thence
  - (ii) North 57°45'59" West, 269.71 feet to a point at the beginning of the Third or South 43°04'53" West, 110.97 feet line as described in a Deed from Prince George's County to L. Thomas Wellons, III and Thomas Franklin Houck, Sr., dated January 13, 1987 and recorded among the Land Records of Prince George's County, Maryland in Liber 6627 at Folio 682, thence leaving the aforesaid Thirty-Seventh line as described in the aforesaid Deed recorded in Liber 5299 at Folio 269, and running with and binding on the aforesaid Third line, and the Fourth through Seventh lines, and an extension of the aforesaid Seventh line, as described in the aforesaid Deed recorded in Liber 6627 at Folio 682, and also running reversely with and binding on the Forty-Sixth through Forty-Second lines as described in the aforesaid First Annexation to the Town of Upper Marlboro, which line is also the present eastern boundary line of the Town of Upper Marlboro, the following five courses and distances
    - (iii) South 43°26'56" West, 110.97 feet to a point, thence
    - (iv) South 83°24'34" West, 18.27 feet to a point, thence
    - (v) North 06°35'26" West, 140.00 feet to a point, thence
    - (vi) North 83°24'34" East, 20.30 feet to a point, thence
    - (vii) North 27°41'57" West, 74.04 feet to a point on the Southerly Right-of-Way line of Marlboro Pike (MD Rte. 725 [formerly MD Rte. 4], variable width) as shown on State Roads Commission Plat Number 26495, thence leaving the aforesaid extension of the Seventh line as described in the aforesaid Deed recorded in Liber 6627 at Folio 682, and running with and binding on the aforesaid Southerly Right-of-Way line of Marlboro Pike, and also running reversely with and binding on the Forty-First through Thirty-Ninth lines as described in the aforesaid First Annexation to the Town of Upper Marlboro, which line is also the present eastern boundary line of the Town of Upper Marlboro, the following three courses and distances
      - (viii) South 62°31'27" West, 39.26 feet to a point, thence
      - (ix) South 31°46'10" East, 35.06 feet to a point, thence

- (x) South 61°30'04" West, 105.88 feet to a point on the Westerly side of the Western Branch of the Patuxent River as described in the aforesaid Original Corporate limits of the Town, thence leaving the aforesaid Southerly Right-of-Way line of Marlboro Pike, and also leaving the aforesaid Thirty-Ninth line as described in the aforesaid First Annexation to the Town of Upper Marlboro, and running with and binding on the aforesaid Westerly side, and the Southerly side, of the Western Branch of the Patuxent River as described in the aforesaid Original Corporate limits of the Town, which line is also the present eastern boundary line of the Town of Upper Marlboro, the following twenty-three courses and distances
- (xi) North 24°14'35" West, 4.69 feet to a point, thence
- (xii) North 27°22'08" West, 37.58 feet to a point, thence
- (xiii) North 50°19'50" West, 31.49 feet to a point, thence
- (xiv) North 72°00'27" West, 105.34 feet to a point, thence
- (xv) North 69°22'30" West, 61.70 feet to a point, thence
- (xvi) North 49°39'54" West, 32.39 feet to a point, thence
- (xvii) North 34°10'04" West, 83.33 feet to a point, thence
- (xviii) North 27°04'17" West, 21.53 feet to a point, thence
- (xix) North 06°34'28" West, 31.47 feet to a point, thence
- (xx) North 00°44'01" West, 68.02 feet to a point, thence
- (xxi) North 21°22'28" West, 62.75 feet to a point, thence
- (xxii) North 47°41'09" West, 97.96 feet to a point, thence
- (xxiii) North 37°16'08" West, 73.71 feet to a point, thence
- (xxiv) North 22°27'20" West, 76.22 feet to a point, thence
- (xxv) North 16°22'48" West, 71.39 feet to a point, thence
- (xxvi) North 39°32'50" West, 65.96 feet to a point, thence
- (xxvii) North 89°36'12" West, 64.16 feet to a point, thence
- (xxviii) South 68°14'11" West, 131.81 feet to a point, thence
- (xxix) South 78°02'50" West, 141.60 feet to a point, thence
- (xxx) North 86°42'04" West, 45.28 feet to a point, thence
- (xxxi) South 88°38'37" West, 69.49 feet to a point, thence
- (xxxii) North 45°49'00" West, 45.54 feet to a point, thence
- (xxxiii) North 14°24'48" West, 53.96 feet to a point on the Southerly side of the mouth of the Federal Spring Branch of the Patuxent River at its confluence with the aforesaid Southerly side of the Western Branch of the Patuxent River as described in the Original Corporate limits of the Town, thence leaving the aforesaid Southerly side of the mouth of the Federal Spring Branch of the Patuxent River at its confluence with the Southerly side of the Western Branch of the Patuxent River as described in the Original Corporate limits of the Town, and running for a new boundary line of Upper Marlboro, the following course and distance
- (xxxiv) South 30°25'44" East, 47.54 feet to a point in the aforesaid Western Branch of the Patuxent River, said point also being on the extension of the First or South 34°36' West, 733.83 feet line of Parcel One as described in a Deed of Correction from James Henry Reed, Jr., Personal Representative of the Estate of Della R. Reed, to Victoria L. Gardner and Hosia Gardner, III, dated November 04, 2019 and recorded among the aforesaid Land Records in Liber 42783 at Folio 223, thence leaving the aforesaid Western Branch of the Patuxent River, and running reversely with and binding on the aforesaid extension of the First line of Parcel One as described in the Deed recorded in Liber 42783 at Folio 223, the following course and distance

- (xxxv) North 27°33'57" East, 740.28 feet to a point on the Westerly Right-of-Way line of Largo Road (MD Rte. 202, variable width) as shown on State Roads Commission Plat Number 43418, thence leaving the aforesaid extension of the First line of Parcel One as described in the Deed recorded in Liber 42783 at Folio 223, and running with and binding on the aforesaid Westerly Right-of-Way line of Largo Road the following sixty courses and distances
- (xxxvi) North 44°24'41" West, 49.94 feet to a point, thence
- (xxxvii) North 70°58'35" West, 11.18 feet to a point, thence
- (xxxviii) North 35°19'16" West, 50.64 feet to a point, thence
- (xxxix) North 59°20'34" West, 77.62 feet to a point, thence
- (xl) North 41°21'31" West, 75.11 feet to a point, thence
- (xli) North 35°19'14" West, 154.58 feet to a point of curvature, thence
- (xlii) 603.40 feet along the arc of a non-tangent curve, deflecting to the right, having a radius of 1,667.02 feet and a chord bearing and distance of North 29°00'38" West, 600.11 feet to a point, thence with a non-tangent line
- (xlili) North 41°04'26" West, 55.60 feet to a point, thence
- (xliv) North 21°46'59" West, 104.14 feet to a point, thence
- (xlv) North 19°29'09" West, 100.50 feet to a point, thence
- (xlvi) North 25°05'07" West, 50.99 feet to a point, thence
- (xlvii) North 05°14'41" West, 101.12 feet to a point, thence
- (xlviii) North 01°52'01" East, 51.92 feet to a point, thence
- (xlix) North 02°55'26" East, 52.20 feet to a point, thence
- (l) North 10°51'58" West, 61.87 feet to a point, thence
- (li) North 08°37'54" West, 76.52 feet to a point, thence
- (lii) North 13°46'31" West, 412.00 feet to a point, thence
- (liii) North 43°53'20" West, 57.80 feet to a point, thence
- (liv) North 28°21'00" West, 51.66 feet to a point, thence
- (lv) North 01°52'01" East, 51.92 feet to a point, thence
- (lvi) North 06°01'25" East, 53.14 feet to a point, thence
- (lvii) North 02°27'56" West, 50.99 feet to a point, thence
- (lviii) North 13°46'31" West, 25.00 feet to a point of curvature, thence
- (lix) 265.23 feet along the arc of a tangent curve, deflecting to the left, having a radius of 788.51 feet and a chord bearing and distance of North 23°24'41" West, 263.98 feet to a point, thence with a tangent line
- (lx) North 33°02'51" West, 272.68 feet to a point, thence
- (lxi) North 38°26'02" West, 74.57 feet to a point, thence
- (lxii) North 31°10'15" West, 78.43 feet to a point, thence
- (lxiii) North 31°10'14" West, 15.74 feet to a point, thence
- (lxiv) North 37°03'54" West, 51.02 feet to a point, thence
- (lxv) North 32°45'58" West, 51.80 feet to a point, thence
- (lxvi) North 28°32'28" West, 51.78 feet to a point, thence
- (lxvii) North 24°19'01" West, 51.62 feet to a point, thence
- (lxviii) North 28°53'58" West, 60.92 feet to a point, thence
- (lxix) North 28°22'23" West, 42.11 feet to a point, thence
- (lxx) North 14°34'47" West, 50.36 feet to a point, thence
- (lxxi) North 24°17'06" West, 100.12 feet to a point, thence
- (lxxii) North 27°07'59" West, 50.25 feet to a point, thence
- (lxxiii) North 24°51'22" West, 50.09 feet to a point, thence

- (lxxiv) North 09°32'28" East, 58.31 feet to a point, thence
- (lxxv) North 21°25'21" West, 250.00 feet to a point, thence
- (lxxvi) North 27°07'59" West, 50.25 feet to a point, thence
- (lxxvii) North 35°36'35" West, 102.82 feet to a point, thence
- (lxxviii) North 38°25'29" West, 52.20 feet to a point, thence
- (lxxix) North 46°25'40" West, 55.04 feet to a point, thence
- (lxxx) North 68°16'29" East, 68.00 feet to a point, thence
- (lxxxi) North 21°43'31" West, 100.00 feet to a point, thence
- (lxxxii) North 29°41'42" West, 50.49 feet to a point, thence
- (lxxxiii) North 19°26'05" West, 50.04 feet to a point, thence
- (lxxxiv) North 21°43'31" West, 50.00 feet to a point, thence
- (lxxxv) North 25°09'32" West, 50.09 feet to a point, thence
- (lxxxvi) North 26°17'57" West, 50.16 feet to a point, thence
- (lxxxvii) North 30°48'56" West, 50.64 feet to a point, thence
- (lxxxviii) North 67°17'33" West, 71.42 feet to a point, thence
- (lxxxix) North 03°58'50" West, 52.50 feet to a point, thence
- (xc) North 68°16'29" East, 55.00 feet to a point, thence
- (xci) North 21°43'31" West, 175.00 feet to a point, thence
- (xcii) North 70°33'11" West, 31.88 feet to a point, thence
- (xciii) North 16°50'46" West, 106.29 feet to a point, thence
- (xciv) North 68°16'29" East, 0.71 feet to a point, thence
- (xcv) North 21°17'28" West, 51.94 feet to a point, thence leaving the aforesaid Westerly Right-of-Way line of Largo Road, and running in, through, over and across the aforesaid Largo Road the following course and distance
- (xcvi) North 68°42'32" East, 63.98 feet to a point on the Easterly Right-of-Way line of the aforesaid Largo Road as shown on State Roads Commission Plat Number 38945, thence running with and binding on the aforesaid Easterly Right-of-Way line of Largo Road the following forty courses and distances
- (xcvii) South 21°56'29" East, 918.44 feet to a point, thence
- (xcviii) North 60°12'25" East, 22.69 feet to a point, thence
- (xcix) South 21°39'07" East, 88.34 feet to a point, thence
- (c) South 27°41'59" East, 100.60 feet to a point, thence
- (ci) South 24°51'22" East, 50.09 feet to a point, thence
- (cii) South 19°07'55" East, 100.08 feet to a point, thence
- (ciii) South 21°25'21" East, 100.00 feet to a point, thence
- (civ) South 16°50'55" East, 100.32 feet to a point, thence
- (cv) South 22°34'06" East, 50.01 feet to a point, thence
- (cvi) South 19°07'55" East, 50.04 feet to a point, thence
- (cvii) South 17°59'20" East, 100.18 feet to a point, thence
- (cviii) South 09°07'28" East, 50.64 feet to a point of curvature, thence
- (cix) 260.06 feet along the arc of a non-tangent curve, deflecting to the left, having a radius of 1,402.34 feet and c chord bearing and distance of South 27°44'07" East, 259.68 feet to a point, thence with a non-tangent line
- (cx) South 33°02'51" East, 425.31 feet to a point of curvature, thence
- (cxi) 285.40 feet along the arc of a non-tangent curve, deflecting to the right, having a radius of 848.51 feet and a chord bearing and distance of South 23°24'42" East, 284.06 feet to a point, thence with a non-tangent line
- (cxii) South 13°46'31" East, 375.00 feet to a point, thence

- (cxiii) South 19°29'09" East, 50.25 feet to a point, thence
- (cxiv) South 30°28'29" East, 52.20 feet to a point, thence
- (cxv) South 08°01'34" West, 53.85 feet to a point, thence
- (cxvi) South 13°46'31" East, 350.00 feet to a point, thence
- (cxvii) South 20°37'05" East, 50.36 feet to a point, thence
- (cxviii) South 16°03'57" East, 50.04 feet to a point, thence
- (cxix) South 15°12'27" East, 40.01 feet to a point, thence
- (cxx) North 76°13'29" East, 51.00 feet to a point, thence
- (cxxi) South 13°46'31" East, 20.00 feet to a point, thence
- (cxxii) South 76°13'29" West, 52.00 feet to a point, thence
- (cxxiii) South 05°14'41" East, 40.45 feet to a point, thence
- (cxxiv) South 13°46'31" East, 111.14 feet to a point of curvature, thence
- (cxxv) 439.98 feet along the arc of a tangent curve, deflecting to the left, having a radius of 1,605.02 feet and a chord bearing and distance of South 21°37'43" East, 438.60 feet to a point, thence with a non-tangent line
- (cxxvi) South 40°24'58" East, 85.49 feet to a point, thence
- (cxxvii) South 34°52'43" East, 131.75 feet to a point, thence
- (cxxviii) South 14°20'25" East, 35.12 feet to a point of curvature, thence
- (cxxix) 168.21 feet along the arc of a non-tangent curve, deflecting to the left, having a radius of 1,605.02 feet and a chord bearing and distance of South 41°24'33" East, 168.14 feet to a point, thence with a non-tangent line
- (cxxx) South 44°24'41" East, 102.43 feet to a point, thence
- (cxxxii) North 45°35'19" East, 30.00 feet to a point, thence
- (cxxxiii) South 44°24'41" East, 20.00 feet to a point, thence
- (cxxxiv) South 45°35'19" West, 30.00 feet to a point, thence
- (cxxxv) South 44°24'41" East, 171.00 feet to a point, thence
- (cxxxvi) South 44°32'55" East, 81.86 feet to a point, thence
- (cxxxvii) South 44°39'41" East, 192.90 feet to a point on the Seventeenth or South 72°32' West, 397.93 feet line as described in a Deed from Samuel S. Waters and Fannie F. Waters to W. Frank Ford and Katherine R. Ford, dated February 17, 1948 and recorded among the aforesaid Land Records in Liber 1011 at Folio 213, distant 383.48 feet from the beginning thereof, thence leaving the aforesaid Easterly Right-of-Way line of Largo Road, and running reversely with and binding on the aforesaid Seventeenth line and the Sixteenth line as described in the aforesaid Deed recorded in Liber 1011 at Folio 213 the following two courses and distances
- (cxxxviii) North 65°16'03" East, 383.48 feet to a point, thence
- (cxxxix) North 64°25'10" East, 450.72 feet to a point at the Southerly end of the Westerly or North 25°25'10" West, 39.11 feet Plat line as shown on a Record Plat entitled "Parcels F & G, Wurtz and Weeks Addition to Marlboro, Resubdivision of Parcel A-1" and recorded among the aforesaid Land Records in Plat Book 169 on Page 41, thence leaving the aforesaid Sixteenth line as described in the Deed recorded in Liber 1011 at Folio 213, and running with and binding on the outline of the aforesaid Record Plat recorded in Plat Book 169 on Page 41 the following nine courses and distances
- (cxli) North 25°24'44" West, 39.01 feet to a point, thence
- (cxlii) North 36°47'39" West, 35.36 feet to a point, thence
- (cxliii) North 28°39'51" West, 315.00 feet to a point, thence
- (cxliiii) North 61°20'09" East, 50.00 feet to a point, thence
- (cxliiii) North 28°39'51" West, 140.00 feet to a point, thence

- (cxliv) North 61°20'09" East, 25.00 feet to a point, thence
- (cxlv) North 28°39'51" West, 40.00 feet to a point, thence
- (cxlvi) South 61°20'09" West, 25.00 feet to a point, thence
- (cxlvii) North 28°47'33" West, 228.04 feet to a point at the Easterly end of the Southerly or South 71°17'13" West, 4.98 feet line as shown on a Record Plat entitled "Lot 1 & Outparcels 'A' thru 'E', Wurtz & Weeks Tract" and recorded among the aforesaid Land Records in Plat Book 182 on Page 89, thence leaving the aforesaid outline of the Record Plat recorded in Plat Book 169 on Page 41, and running with and binding on the outline of the aforesaid Record Plat recorded in Plat Book 182 on Page 89 the following five courses and distances
- (cxlviii) South 71°17'03" West, 4.94 feet to a point, thence
- (cxlix) South 61°31'03" West, 245.16 feet to a point of curvature, thence
- (cl) 237.96 feet along the arc of a non-tangent curve, deflecting to the left, having a radius of 15,420.46 feet and a chord bearing and distance of North 29°34'54" West, 237.95 feet to a point, thence with a non-tangent line
- (cli) North 52°22'27" West, 213.73 feet to a point, thence
- (clii) North 19°48'12" West, 252.50 feet to a point of curvature on the extension of the Westerly or 98.29 arc feet line of Outparcel "E" as shown on the aforesaid Record Plat recorded in Plat Book 182 on Page 89, thence running with and binding on the aforesaid extension of the Westerly arc feet line of Outparcel "E", and also running with and binding on an extension of the aforesaid outline of the Record Plat recorded in plat Book 182 on Page 89, the following course and distance
- (cliii) 694.14 feet along the arc of a non-tangent curve, deflecting to the left, having a radius of 15,390.03 feet and a chord bearing and distance of North 32°58'40" West, 694.08 feet to a point, thence continuing with and binding on the outline of the aforesaid Outparcel "E" the following five courses and distances
- (cliv) North 25°51'26" West, 100.34 feet to a point of curvature, thence
- (clv) 297.78 feet along the arc of a non-tangent curve, deflecting to the left, having a radius of 15,294.34 feet and a chord bearing and distance of North 35°11'34" West, 297.77 feet to a point, thence with a non-tangent line
- (clvi) North 27°20'31" West, 100.43 feet to a point of curvature, thence
- (clvii) 198.71 feet along the arc of a non-tangent curve, deflecting to the left, having a radius of 15,419.21 feet and a chord bearing and distance of North 36°29'07" West, 198.71 feet to a point, thence with a non-tangent line
- (clviii) North 42°52'27" West, 50.69 feet to a point on the aforesaid outline of the Record Plat recorded in Plat Book 182 on Page 89, thence leaving the aforesaid outline of Outparcel "E", and running with and binding on the aforesaid outline of the Record Plat recorded in Plat Book 182 on Page 89 the following six courses and distances
- (clix) North 71°26'31" East, 638.68 feet to a point, thence
- (clx) North 40°13'14" West, 138.88 feet to a point, thence
- (clxi) North 63°53'24" West, 270.09 feet to a point, thence
- (clxii) North 69°39'37" East, 798.29 feet to a point, thence
- (clxiii) North 70°54'37" East, 198.00 feet to a point, thence
- (clxiv) North 67°24'37" East, 68.75 feet to a point on the Westerly line of the Pope's Creek Railroad Right-of-Way, thence running with and binding on the aforesaid Westerly line of the Pope's Creek Railroad Right-of-Way, and also continuing with and binding on the aforesaid outline of the Record Plat recorded in Plat Book 182 on Page 89 the following thirteen courses and distances

- (clxv) South 34°25'19" East, 105.05 feet to a point, thence
- (clxvi) South 31°34'27" East, 87.21 feet to a point, thence
- (clxvii) South 35°31'10" East, 56.00 feet to a point, thence
- (clxviii) South 39°36'18" East, 84.21 feet to a point, thence
- (clxix) South 28°56'15" East, 26.17 feet to a point, thence
- (clxx) South 09°28'50" West, 35.36 feet to a point, thence
- (clxxi) South 35°18'47" East, 61.62 feet to a point, thence
- (clxxii) South 69°39'19" East, 47.29 feet to a point, thence
- (clxxiii) South 18°26'42" East, 35.53 feet to a point, thence
- (clxxiv) South 25°59'24" East, 144.45 feet to a point, thence
- (clxxv) South 16°44'01" East, 207.91 feet to a point, thence
- (clxxvi) South 10°00'24" East, 193.55 feet to a point, thence
- (clxxvii) South 01°26'33" East, 27.57 feet to a point at the Northerly end of the Easterly or South 01°26'56" East, 110.89 feet Plat line as shown on a Record Plat entitled "Parcels 'B' & 'C', Wurtz and Weeks Addition to Marlboro" and recorded among the aforesaid Land Records in Plat Book 95 on Page 65, thence leaving the aforesaid outline of the Record Plat recorded in Plat Book 182 on Page 89, and running with and binding on the outline of the aforesaid Record Plat recorded in Plat Book 95 on Page 65, and also continuing with and binding on the aforesaid Westerly line of the Pope's Creek Railroad Right-of-Way, the following fourteen courses and distances
- (clxxviii) South 01°26'27" East, 110.89 feet to a point, thence
- (clxxix) South 00°56'58" East, 220.00 feet to a point, thence
- (clxxx) South 01°27'32" East, 225.01 feet to a point, thence
- (clxxxi) South 01°07'59" West, 55.04 feet to a point, thence
- (clxxxii) South 00°09'34" East, 145.01 feet to a point, thence
- (clxxxiii) South 09°17'36" East, 75.80 feet to a point, thence
- (clxxxiv) South 04°45'40" West, 30.15 feet to a point, thence
- (clxxxv) South 00°51'33" West, 190.10 feet to a point, thence
- (clxxxvi) South 08°08'27" West, 50.64 feet to a point, thence
- (clxxxvii) South 02°05'43" East, 100.02 feet to a point, thence
- (clxxxviii) South 11°01'49" East, 45.71 feet to a point, thence
- (clxxxix) South 25°57'59" East, 16.55 feet to a point, thence
- (cxc) South 17°49'43" West, 52.81 feet to a point, thence
- (cxc i) South 00°56'58" East, 49.20 feet to a point at the Northerly end of the Easterly or South 00°57'27" East, 210.80 feet Plat line as shown on the aforesaid Record Plat recorded in Plat Book 169 on Page 41, thence leaving the aforesaid outline of the Record Plat recorded in Plat Book 95 on Page 65, and running with and binding on the outline of the aforesaid Record Plat recorded in Plat Book 169 on Page 41, and also continuing with and binding on the aforesaid Westerly line of the Pope's Creek Railroad Right-of-Way, the following eleven courses and distances
- (cxcii) South 00°57'01" East, 210.80 feet to a point, thence
- (cxciii) South 03°46'13" East, 203.25 feet to a point, thence
- (cxciv) South 17°20'23" East, 17.72 feet to a point, thence
- (cxcv) South 15°30'22" West, 45.86 feet to a point, thence
- (cxcvi) South 27°30'55" East, 26.83 feet to a point, thence
- (cxcvii) South 03°21'57" West, 106.30 feet to a point, thence
- (cxcviii) South 03°48'46" East, 80.10 feet to a point, thence
- (cxcix) South 00°57'01" East, 77.00 feet to a point, thence

- (cc) South 20°05'14" West, 27.86 feet to a point, thence
- (cci) South 31°54'50" East, 29.16 feet to a point, thence
- (ccii) South 14°25'33" West, 11.68 feet to a point, thence leaving the aforesaid outline of the Record Plat recorded in Plat Book 169 on Page 41, and further leaving the aforesaid Westerly line of the Pope's Creek Railroad Right-of-Way, and running in, through, over and across the aforesaid Pope's Creek Railroad Right-of-Way the following course and distance
- (cciii) North 69°13'10" East, 75.72 feet to a point on the Easterly line of the aforesaid Pope's Creek Railroad Right-of-Way, said point also being at the end of the Fifty-Ninth or South 89°03'00" West, 294.55 feet line of Parcel 1 as described in a Deed from Buck Real Estate Holdings, LLC to Four Thousand Four Branch Avenue, LLC, dated November 25, 2003 and recorded among the aforesaid Land Records in Liber 18512 at Folio 355, thence leaving the aforesaid Easterly line of the Pope's Creek Railroad Right-of-Way, and running reversely with and binding on the aforesaid Fifty-Ninth line, and the Fifty-Eighth through Fifty-Second lines, as described in the aforesaid Deed recorded in Liber 18512 at Folio 355 the following eight courses and distances
- (cciv) North 89°02'59" East, 294.55 feet to a point, thence
- (ccv) North 23°14'46" West, 6.59 feet to a point, thence
- (ccvi) North 37°52'33" East, 94.05 feet to a point, thence
- (ccvii) North 06°48'10" West, 117.42 feet to a point, thence
- (ccviii) North 32°07'14" East, 38.29 feet to a point, thence
- (ccix) North 75°50'03" East, 62.62 feet to a point, thence
- (ccx) North 65°38'03" East, 66.22 feet to a point, thence
- (ccxi) North 36°32'25" East, 39.70 feet to a point on the extension of the Fifth or South 00°53' East, 742.5 feet line of Parcel No. 1 as described in a Deed from Joseph Albert Ireland and Mattie C. Ireland to Eugene Chaney and Grace W. Chaney, dated October 28, 1953 and recorded among the aforesaid Land Records in Liber 1664 at Folio 304, thence leaving the aforesaid Fifty-Second line as described in the aforesaid Deed recorded in Liber 18512 at Folio 355, and running with the aforesaid extension of the Fifth line of Parcel No. 1 as described in the aforesaid Deed recorded in Liber 1664 at Folio 304 the following course and distance
- (ccxii) South 02°55'12" East, 57.55 feet to a point at the beginning of the aforesaid Fifth line of Parcel No. 1 as described in the Deed recorded in Liber 1664 at Folio 304, thence leaving the aforesaid Fifth line of Parcel No. 1 as described in the Deed recorded in Liber 1664 at Folio 304, and running reversely with and binding on the Fourth and Third lines of the aforesaid Parcel No. 1 as described in the Deed recorded in Liber 1664 at Folio 304 the following two courses and distances
- (ccxiii) South 70°17'12" East, 99.00 feet to a point, thence
- (ccxiv) North 88°12'48" East, 33.00 feet to a point at the Westerly end of the Southerly or South 78°11'04" West, 325.80 feet line of Parcel "A" as shown on a Plat of Subdivision entitled "Sugar Hill" and recorded among the aforesaid Land Records in Plat Book 106 on Page 24, thence leaving the aforesaid Third line of Parcel No. 1 as described in the Deed recorded in Liber 1664 at Folio 304, and running with and binding on the outline of the aforesaid Parcel "A" as shown on the Plat of Subdivision recorded in Plat Book 106 on Page 24 the following six courses and distances
- (ccxv) North 78°11'25" East, 325.80 feet to a point, thence
- (ccxvi) South 20°38'35" East, 102.00 feet to a point, thence
- (ccxvii) North 66°19'06" East, 89.47 feet to a point, thence

- (ccxviii) North 23°31'05" West, 410.45 feet to a point, thence
- (ccxix) North 84°28'55" East, 241.73 feet to a point, thence
- (ccxx) North 87°58'57" East, 234.15 feet to a point on the Twelfth or North 87°55'06" East, 545.27 feet line of Parcel I.D. No. 03-0228916 as described in a Deed from L. Thomas Wellons, III and Diane L. Wellons to Green Century Partners, LLC, a Maryland limited liability company, dated August 28, 2017 and recorded among the aforesaid Land Records in Liber 40122 at Folio 369, distant 311.12 feet from the end thereof, thence leaving the aforesaid outline of Parcel "A" as shown on the Plat of Subdivision recorded in Plat Book 106 on Page 24, and running with and binding on the aforesaid Twelfth line, and the Thirteenth line of Parcel I.D. No. 03-0228916, and also running reversely with and binding on the First and Sixteenth lines of Parcel I.D. No. 03-0215061, all as described in the aforesaid Deed recorded in Liber 40122 at Folio 369, the following five courses and distances
- (ccxxi) North 87°56'51" East, 311.12 feet to a point, thence
- (ccxxii) South 77°17'34" East, 142.15 feet to a point, thence
- (ccxxiii) South 19°56'00" East, 347.43 feet to a point, thence
- (ccxxiv) South 89°10'04" East, 224.98 feet to a point, thence
- (ccxxv) South 89°09'58" East, 337.29 feet to a point of curvature on the Westerly Right-of-Way line of Crain Highway (U.S. Rte. 301, variable width) as shown on State Roads Commission Plat Number 6608, thence leaving the aforesaid Sixteenth line of Parcel I.D. No. 03-0215061 as described in the Deed recorded in Liber 40122 at Folio 369, and running with and binding on the aforesaid Westerly Right-of-Way line of Crain Highway the following course and distance
- (ccxxvi) 137.17 feet along the arc of a non-tangent curve, deflecting to the left, having a radius of 4,916.90 feet and a chord bearing and distance of South 15°52'11" West, 137.17 feet to a point, thence leaving the aforesaid Westerly Right-of-Way line of Crain Highway, and running in, through, over and across the aforesaid Crain Highway Right-of-Way the following course and distance
- (ccxxvii) South 74°55'46" East, 150.00 feet to a point at the intersection of the Easterly Right-of-Way line of the aforesaid Crain Highway and the Northerly Right-of-Way line of Marlboro Pike (U.S. Rte. 725, variable width) as shown on State Roads Commission Plat Number 6609, thence leaving the aforesaid Easterly Right-of-Way line of Crain Highway, and running with and binding on the aforesaid Northerly Right-of-Way line of Marlboro Pike the following course and distance
- (ccxxviii) South 35°04'03" East, 123.12 feet to a point, thence leaving the aforesaid Northerly Right-of-Way line of Marlboro Pike, and running in, through, over and across the aforesaid Marlboro Pike Right-of-Way the following course and distance
- (ccxxix) South 17°01'15" West, 63.82 feet to a point on the Southerly Right-of-Way line of the aforesaid Marlboro Pike, thence running with and binding on the aforesaid Southerly Right-of-Way line of Marlboro Pike the following course and distance
- (ccxxx) South 55°08'10" West, 133.66 feet to a point at the intersection of the aforesaid Southerly Right-of-Way line of Marlboro Pike and the aforesaid Easterly Right-of-Way line of Crain Highway, thence leaving the aforesaid Southerly Right-of-Way line of Marlboro Pike, and also leaving the aforesaid Easterly Right-of-Way line of Crain Highway, and running in, through, over and across the aforesaid Crain Highway Right-of-Way the following course and distance
- (ccxxxix) North 83°40'56" West, 150.75 feet to a point of curvature at the intersection of the aforesaid Westerly Right-of-Way line of Crain Highway and the aforesaid Southerly

- Right-of-Way line of Marlboro Pike, thence leaving the aforesaid Southerly Right-of-Way line of Marlboro Pike, and running with and binding on the aforesaid Westerly Right-of-Way line of Crain Highway the following two courses and distances
- (ccxxxii) 77.65 feet along the arc of a non-tangent curve, deflecting to the left, having a radius of 4,981.57 feet and a chord bearing and distance of South 11°28'58" West, 77.65 feet to a point, thence with a tangent line
  - (ccxxxiii) South 11°02'44" West, 242.32 feet to a point at the Easterly end of the Southerly or North 88°05'50" West, 288.20 feet Plat line as shown on a Record Plat entitled "Lot 1 and 2, Marlboro Shell" and recorded among the aforesaid Land Records in Plat Book 171 on Page 1, thence leaving the aforesaid Westerly Right-of-Way line of Crain Highway, and running with and binding on the outline of the aforesaid Record Plat recorded in Plat Book 171 on Page 1 the following three courses and distances
    - (ccxxxiv) North 88°04'49" West, 288.20 feet to a point, thence
    - (ccxxxv) North 43°04'49" West, 34.26 feet to a point, thence
    - (ccxxxvi) North 89°12'13" West, 155.36 feet to a point on the Easterly or South 01°59'48" West, 428.53 feet Plat line as shown on a Record Plat entitled "Lot 1, Upper Marlboro 84-Lumber Subdivision" and recorded among the aforesaid Land Records in Plat Book 198 on Page 25, distant 66.39 feet northerly from the Southerly end thereof, thence leaving the aforesaid outline of the Record Plat recorded in Plat Book 171 on Page 1, and running with and binding on the outline of the aforesaid Record Plat recorded in Plat Book 198 on Page 25 the following four courses and distances
      - (ccxxxvii) South 01°40'11" West, 66.39 feet to a point, thence
      - (ccxxxviii) North 87°51'13" West, 50.10 feet to a point, thence
      - (ccxxxix) South 01°48'10" West, 283.47 feet to a point, thence
      - (ccxli) North 88°23'00" West, 190.00 feet to a point at the beginning of the First or North 88°09'46" West, 82.00 feet line as described in a Deed from 84 Holdings 3, LLC, a Pennsylvania limited liability company, to Pierce Hardy Limited Partnership, a Pennsylvania limited partnership, dated March 07, 2016 and recorded among the aforesaid Land Records in Liber 38321 at Folio 286, thence leaving the aforesaid outline of the Record Plat recorded in Plat Book 198 on Page 25, and running with and binding on the aforesaid First line as described in the Deed recorded in Liber 38321 at Folio 286 the following course and distance
  - (ccxli) North 88°11'55" West, 82.00 feet to a point on the Easterly Right-of-Way line of a Right-of-Way (16' wide) as shown on plat of Clement Hill Estate filed in Equity No. 1430 of the Circuit Court for Prince George's County, Maryland as described in a Deed from Charles E. Tighe, II, et al, to Joseph A Ripple, et al, dated April 04, 1983 and recorded among the aforesaid Land Records in Liber 5667 at Folio 812, thence leaving the aforesaid First line as described in the Deed recorded in Liber 38321 at Folio 286, and running with and binding on the aforesaid Easterly Right-of-Way line of a Right-of-Way as described in the Deed recorded in Liber 5667 at Folio 812 the following course and distance
  - (ccxlii) South 04°23'53" East, 180.59 feet to a point at the Northerly end of the Westerly or North 04°23'38" West, 7.98 feet Plat line as shown on a Record Plat entitled "Lots 1, 2 & 3, Weymouth" and recorded among the aforesaid Land Records in Plat Book 111 on Page 47, the leaving the aforesaid Easterly Right-of-Way line of a Right-of-Way as described in the Deed recorded in Liber 5667 at Folio 812, and running reversely with and binding on the outline of the aforesaid Record Plat as recorded in Plat Book 111 on Page 47 the following five courses and distances

- (ccxliii) South 04°23'38" East, 7.98 feet to a point, thence
- (ccxliv) South 85°20'28" West, 397.64 feet to a point, thence
- (ccxlv) South 03°00'26" East, 4.38 feet to a point, thence
- (ccxlvii) South 86°48'35" West, 50.75 feet to a point, thence
- (ccxlviii) South 64°08'25" East, 43.85 feet to a point, thence continuing with and binding on the aforesaid outline of the Record Plat as recorded in Plat Book 111 on Page 47, and an extension thereof, the following course and distance
- (ccxlviii) South 74°11'35" West, 392.22 feet to a point on the extension of the Seventh or South 10°23'23" East, 314.33 feet line as described in a Deed from Roger A. Graham and Barbara M. Graham to Decatur Properties, LLC, a Maryland limited liability company, dated January 31, 2008 and recorded among the aforesaid Land Records in Liber 29337 at Folio 242, thence running with and binding on the aforesaid extension of the Seventh line, and also running reversely with and binding on the Sixth through First lines as described in the aforesaid Deed recorded in Liber 29337 at Folio 242 the following seven courses and distances
- (ccxlix) South 10°13'35" East, 32.45 feet to a point, thence
- (ccl) South 68°03'22" West, 420.03 feet to a point, thence
- (ccli) South 30°00'34" East, 85.54 feet to a point, thence
- (cclii) South 17°57'08" East, 282.10 feet to a point, thence
- (ccliii) South 68°31'50" West, 26.90 feet to a point, thence
- (ccliv) South 16°33'06" East, 259.94 feet to a point, thence
- (cclv) South 73°26'52" West, 160.00 feet to a point on the aforesaid Easterly line of the Pope's Creek Railroad Right-of-Way, said point being at the beginning of the First or North 12°10' West, 460.975 feet line of Parcel II as described in a Deed from Highway Film Services, Inc. to Loyal Order of Moose Suitland Lodge 1856, dated May 25, 1999 and recorded among the aforesaid Land Records in Liber 13112 at Folio 668, thence leaving the aforesaid First line as described in the Deed recorded in Liber 29337 at Folio 242, and running with and binding on the aforesaid First line of Parcel II as described in the Deed recorded in Liber 13112 at Folio 668, and also continuing with and binding on the aforesaid Easterly line of the Pope's Creek Railroad Right-of-Way, the following course and distance
- (cclvi) North 16°33'08" West, 85.50 feet to a point on the extension of the Second or South 77°50'00" West, 80.00 feet line of Parcel 3 as described in the aforesaid Deed recorded in Liber 11824 at Folio 345, thence leaving the aforesaid First line of Parcel II as described in the Deed recorded in Liber 13112 at Folio 668, and also leaving the aforesaid Easterly line of the Pope's Creek Railroad Right-of-Way, and running in, through, over and across the aforesaid Pope's Creek Railroad Right-of-Way, and also running with and binding on the aforesaid Second line of Parcel 3 as described in the Deed recorded in Liber 11824 at Folio 345, and an extension thereof, the following course and distance
- (cclvii) South 74°21'06" West, 147.68 feet to a point on the extension of the Fourth or South 09°35' East, 396.77 feet line of the aforesaid Parcel 2 as described in the Deed recorded in Liber 11824 at Folio 345, thence leaving the aforesaid Second line of Parcel 3 as described in the Deed recorded in Liber 11824 at Folio 345, and running with and bounding on the aforesaid extension of the Fourth line of Parcel 2 as described in the Deed recorded in Liber 11824 at Folio 345, and also running reversely with and binding on the aforesaid Third line of Parcel 2 as described in the Deed recorded in Liber 11824 at Folio 345, the following two courses and distances

(cclviii) South  $15^{\circ}37'44''$  East, 29.25 feet to a point, thence

(cclix) South  $74^{\circ}22'12''$  West, 104.07 feet to the point of beginning, containing 184.99 acres of land.

## Address

15207 Marlboro Pike, Upper Marlboro, MD 20772  
15500 Marlboro Pike, Upper Marlboro, MD 20772  
15224 Marlboro Pike, Upper Marlboro, MD 20772  
15108 Marlboro Pike, Upper Marlboro, MD 20772  
15106 Marlboro Pike, Upper Marlboro, MD 20772  
15100 Marlboro Pike, Upper Marlboro, MD 20772  
15006 Marlboro Pike, Upper Marlboro, MD 20772  
15004 Marlboro Pike, Upper Marlboro, MD 20772  
15243 Marlboro Pike, Upper Marlboro, MD 20772  
15241 Marlboro Pike, Upper Marlboro, MD 20772  
0 Largo Rd, Upper Marlboro, MD 20772  
15011 Marlboro Pike, Upper Marlboro, MD 20772  
15114 Marlboro Pike, Upper Marlboro, MD 20772  
15112 Marlboro Pike, Upper Marlboro, MD 20772  
15200 Buck Ln, Upper Marlboro, MD 20772  
4500 Tranrail Dr, Upper Marlboro, MD 20772  
15100 Buck Ln, Upper Marlboro, MD 20772  
15050 Buck Ln, Upper Marlboro, MD 20772  
15501 Marlboro Pike, Upper Marlboro, MD 20772  
4810 Largo Rd, Upper Marlboro, MD 20772  
4830 Largo Rd, Upper Marlboro, MD 20772  
15301 Marlboro Pike, Upper Marlboro, MD 20772  
15305 Marlboro Pike, Upper Marlboro, MD 20772  
15015 Buck Ln, Upper Marlboro, MD 20772  
15017 Buck Ln, Upper Marlboro, MD 20772  
4807 Largo Rd, Upper Marlboro, MD 20772  
15312 Marlboro Pike, Upper Marlboro, MD 20772  
15402 Marlboro Pike, Upper Marlboro, MD 20772  
15412 Marlboro Pike, Upper Marlboro, MD 20772  
15404 Marlboro Pike, Upper Marlboro, MD 20772

GREEN CENTURY PARTNERS  
 GREEN CENTURY PARTNERS  
 GREEN CENTURY PARTNERS LLC  
 HART3 LLC  
 HART3 LLC  
 HART3 LLC  
 HART3 LLC  
 HART3 LLC  
 JUNPAN LLC  
 JUNPAN LLC  
 KRESS LEO M & LEDA M  
 LOYAL ORD OF MSE MARLBORO LG 1856  
 MCDONALDS CORPORATION  
 MESENI REALTY LLC  
 MORSE WILLIAM A JR  
 NEW YORK CENTRAL LINES LLC  
 NEW YORK CENTRAL LINES LLC  
 OYEMADE AYODELE Z ETAL  
 PARKER ELLIS J & NANCY B  
 PARKER NANCY B & ELLIS J  
 PARKER NANCY B & ELLIS J  
 PARKER NANCY B & ELLIS J  
 PARKER NANCY B & ELLIS J  
 PIERCE HARDY LIMITED PARTNRSHP  
 PIERCE HARDY LP  
 PIERCE HARDY LIMITED PARTNRSHP  
 PRINCE GEORGES COUNTY  
 PRINCE GEORGES COUNTY  
 PRINCE GEORGES COUNTY  
 PRINCE GEORGES COUNTY  
 RIDGELY MICHEL A & FRANCIS A ETAL  
 RIPPLE JOSEPH A & JOHN R ETAL  
 RIPPLES SERVICE INC  
 SEERAM ENTERPRISE LLC

15406 Marlboro Pike, Upper Marlboro, MD 20772  
 15408 Marlboro Pike, Upper Marlboro, MD 20772  
 4671 Robert Crain Hwy, Upper Marlboro, MD 20772  
 15242 Marlboro Pike, Upper Marlboro, MD 20772  
 15302 Marlboro Pike, Upper Marlboro, MD 20772  
 15248 Marlboro Pike, Upper Marlboro, MD 20772  
 15246 Marlboro Pike, Upper Marlboro, MD 20772  
 0 Marlboro Pike, Upper Marlboro, MD 20772  
 15005 Marlboro Pike, Upper Marlboro, MD 20772  
 15204 Marlboro Pike, Upper Marlboro, MD 20772  
 15103 Marlboro Pike, Upper Marlboro, MD 20772  
 15475 Marlboro Pike, Upper Marlboro, MD 20772  
 15222 Marlboro Pike, Upper Marlboro, MD 20772  
 15308 Marlboro Pike, Upper Marlboro, MD 20772  
 15012 Marlboro Pike, Upper Marlboro, MD 20772  
 0 Marlboro Pike, Upper Marlboro, MD 20772  
 15228 Marlboro Pike, Upper Marlboro, MD 20772  
 0 Marlboro Pike, Upper Marlboro, MD 20772  
 0 Marlboro Pike, Upper Marlboro, MD 20772  
 15304 Marlboro Pike, Upper Marlboro, MD 20772  
 15225 Marlboro Pike, Upper Marlboro, MD 20772  
 15321 Marlboro Pike, Upper Marlboro, MD 20772  
 15409 Marlboro Pike, Upper Marlboro, MD 20772  
 15325 Marlboro Pike, Upper Marlboro, MD 20772  
 0 Old Marlboro Pike, Upper Marlboro, MD 20772  
 0 Largo Rd, Upper Marlboro, MD 20772  
 15000 Marlboro Pike, Upper Marlboro, MD 20772  
 0 Main St, Upper Marlboro, MD 20772  
 15315 Marlboro Pike, Upper Marlboro, MD 20772  
 4904 Largo Rd, Upper Marlboro, MD 20772  
 15115 Marlboro Pike, Upper Marlboro, MD 20772

|   |                                                    |
|---|----------------------------------------------------|
| SEERAM ENTERPRISE LLC   | 15109 Marlboro Pike, Upper Marlboro, MD 20772      |
| SHAW WILLIAM L ETAL   | 15226 Marlboro Pike, Upper Marlboro, MD 20772      |
| SMO INCORPORATED   | 4705 Sw Robert Crain Hwy, Upper Marlboro, MD 20772 |
| STURGELL WILLIAM D & SUSAN   | 0 Marlboro Pike, Upper Marlboro, MD 20772          |
| TEXAS CONSTRUCTION LLC   | 15220 Marlboro Pike, Upper Marlboro, MD 20772      |
| TOTAL GROUP LLC   | 0 Celestial Ct, Upper Marlboro, MD 20772           |
| TOTAL GROUP LLC   | 0 Celestial Ct, Upper Marlboro, MD 20772           |
| TOTAL GROUP LLC   | 4501 Tranrail Dr, Upper Marlboro, MD 20772         |
| TOTAL GROUP LLC   | 0 Celestial Ct, Upper Marlboro, MD 20772           |
| UPPER MARLBORO PROPERTIES LLC                                                                                                  | 15009 Marlboro Pike, Upper Marlboro, MD 20772      |
| WALLACE FAMILY TRUST   | 0 Largo Rd, Upper Marlboro, MD 20772               |
| WHITE OAK BUILDERS LLC   | 15247 Marlboro Pike, Upper Marlboro, MD 20772      |
| YOUMANS ROBERT P & DAVID E ETAL                                                                                                | 15306 Marlboro Pike, Upper Marlboro, MD 20772      |
| Part of Maryland Route 202 extending north from Marlboro P ro Pike                                                             | to Kent DR                                         |
| Part of Marlboro Pike extending east from the existing Town boundaries to the east side of its insection with Maryland Route 3 |                                                    |