

24.0P.045 -

NOTICE OF PROPOSED UTILITY WORK IN WALLER COUNTY RIGHT-OF-WAY

Formal notice is hereby given that AT&T (utility contractor) proposes to place a

TELEPHONE LINE within the right-of-way of COCHRAN RD as follows:
(street)

Provide details for location, length, construction method, design (i.e. the dimensions from ROW line, edge of curb or pavement), etc.

Installation of buried telephone line and handholes in the public ROW. See drawings for exact locations.

All installation will have a minimum DOC of 36". Total buried installation = 15,369 LF.

The TELEPHONE LINE will be constructed and maintained on the road right-of-way as directed by Waller County Road & Bridge in accordance with governing laws. Our firm further understands that the County considers proper traffic control measures as those complying with applicable portions of the Texas Manual on Uniform Traffic Control Devices required for adoption by the "Transportation Code" (Ch 251).

The location and description of the proposed work and appurtenances is more fully shown by a PDF drawing and traffic control attached to this notice.

Construction is proposed to begin on or after the 23RD day of SEPTEMBER, 20 24.

Firm: CABLETEX Address: 23603 W FERNHURST DR - SUITE 2105

By: TROY HART PARK ROW, TX 77494

Signature: T. HART Phone: 713-230-8366

Title: LEAD SUPERVISOR Email: TROY.HART@CABLETEX.NET

APPROVAL

This application is hereby approved subject to the following understandings and restrictions.

It is expressly understood that the said Waller County does not hereby imply to grant any right, claim, title or easement in or upon this County Road; and it is further understood that in the future, should Waller County, for any reason, need to work, improve, relocate, widen, increase, add to, decrease, or in any manner change the structure of this road or right-of-way, this line, if affected, will be moved at the direction of the Waller County Engineer or Road Administrator with thirty (30) days written notice.

This installation work shall not damage any part of the roadway and adequate provisions shall be made to cause a minimum of inconvenience to traffic and adjacent property owners. Permit shall be effective upon acceptance date of Formal Notice presentation in Commissioners Court, for a duration of one (1) year, with the opportunity of a six (6) month extension after a written request is sent and approved by the County Engineer.

APPROVED BY WALLER COUNTY ROAD & BRIDGE DEPT.


County Engineer or Road Administrator

9-17-24
Date

Traffic Controls Required: Y N

Traffic Controls Reviewed By: RTA

Bond: Y N Bond Amount (\$): 3

Floodplain Dev. Permit Required: Y N

Permit #: 3 Precinct #: 3

R&B Inspector: ROBERT J. P. GOODSPERD


Waller County Road & Bridge Department

775 Business 290 East, Hempstead, TX 77445 Phone (979) 826-7670

R:\Construction Inspection\Forms\Waller County Utility Installation and NOTICE.docx


Rev. 082023.1

DA 1153PA

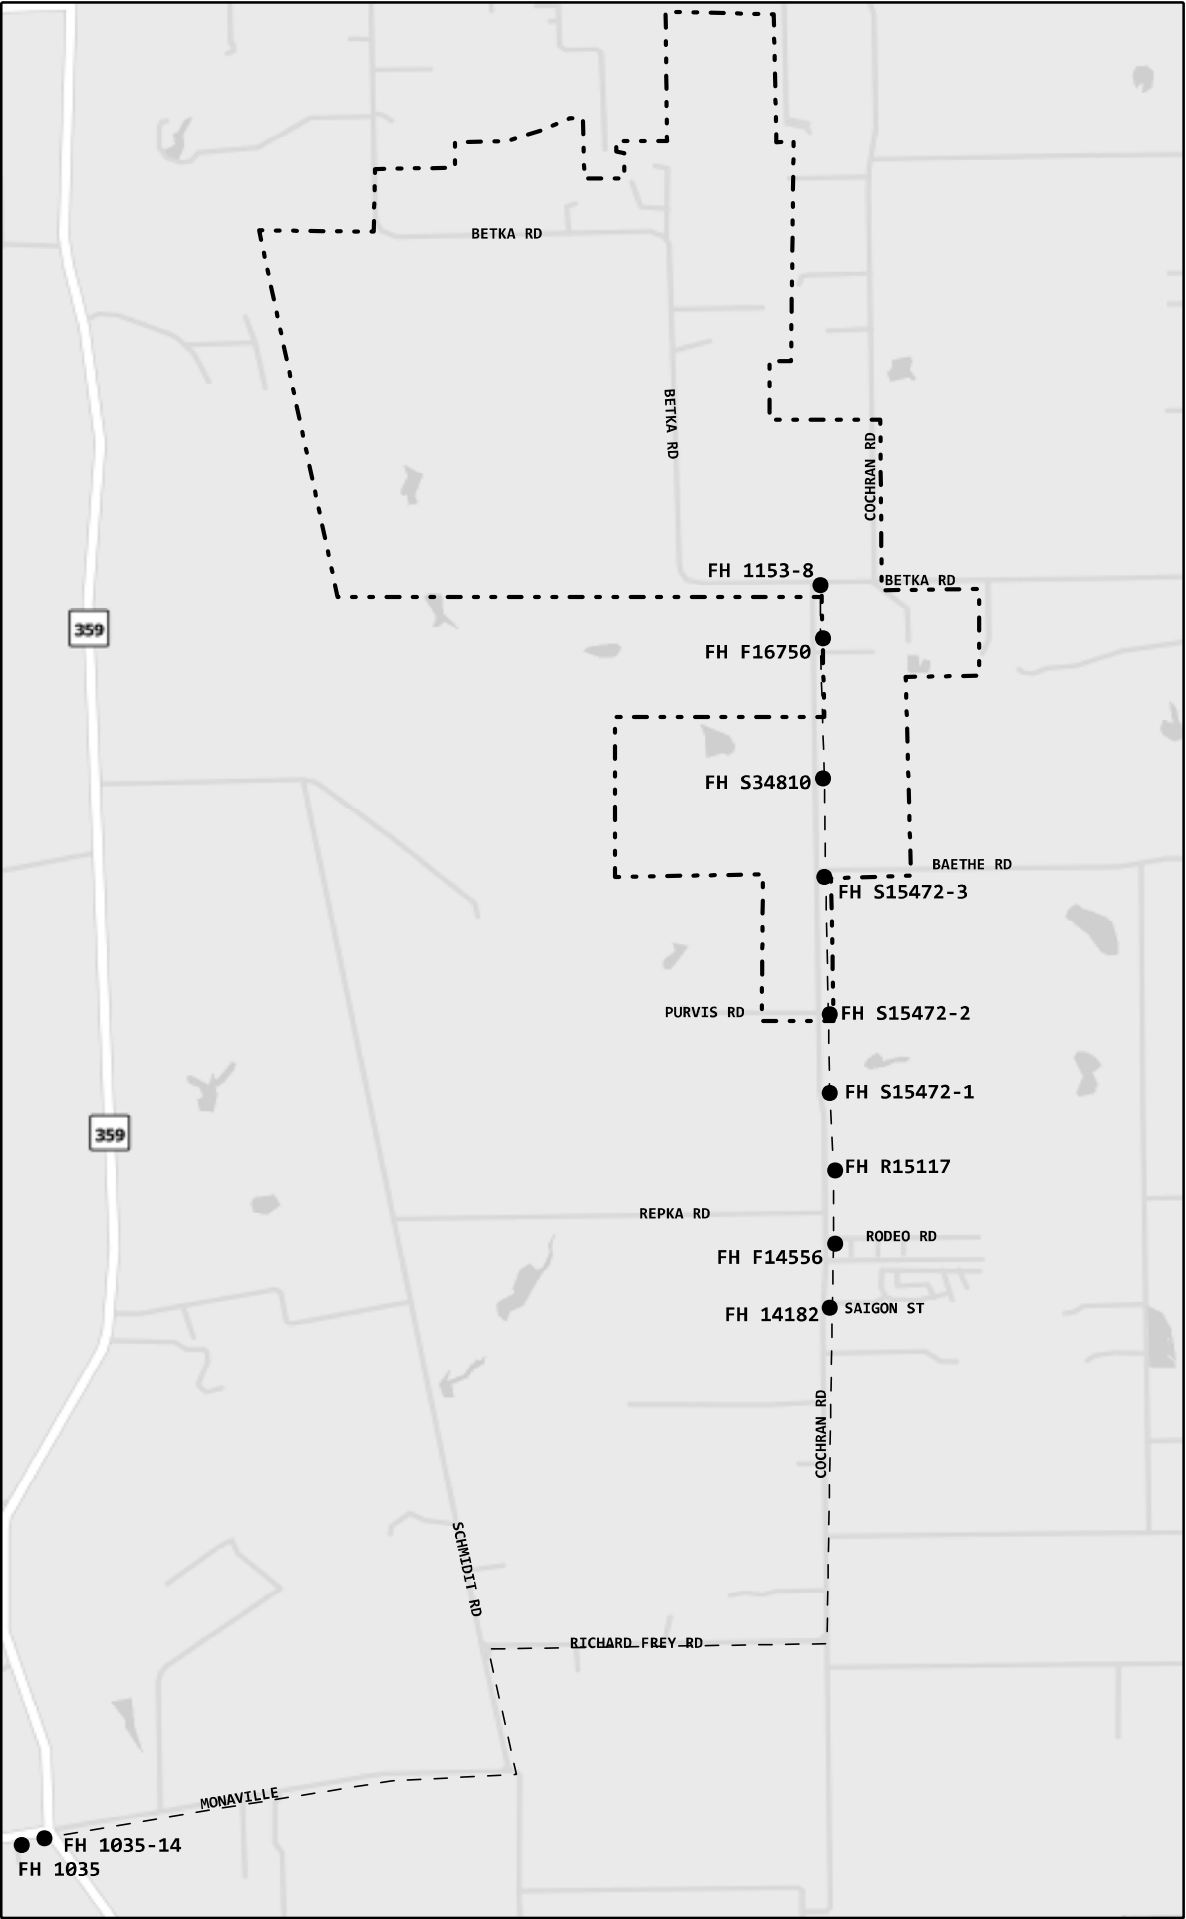

CONSTRUCTION NOTE:
ALL BORE DEPTHS AND
HAND DIG DEPTHS ARE
MINIMUM 36" COVER.

PROJECT # A02VLZP		DATE SVC REQ'D	
NPANNX	GEO LOC	CLLI	
PRIMARY ENGR.:			
ENGR. ID:		PERMIT REQ'D.	Y
PHONE #:		PRINT 1	

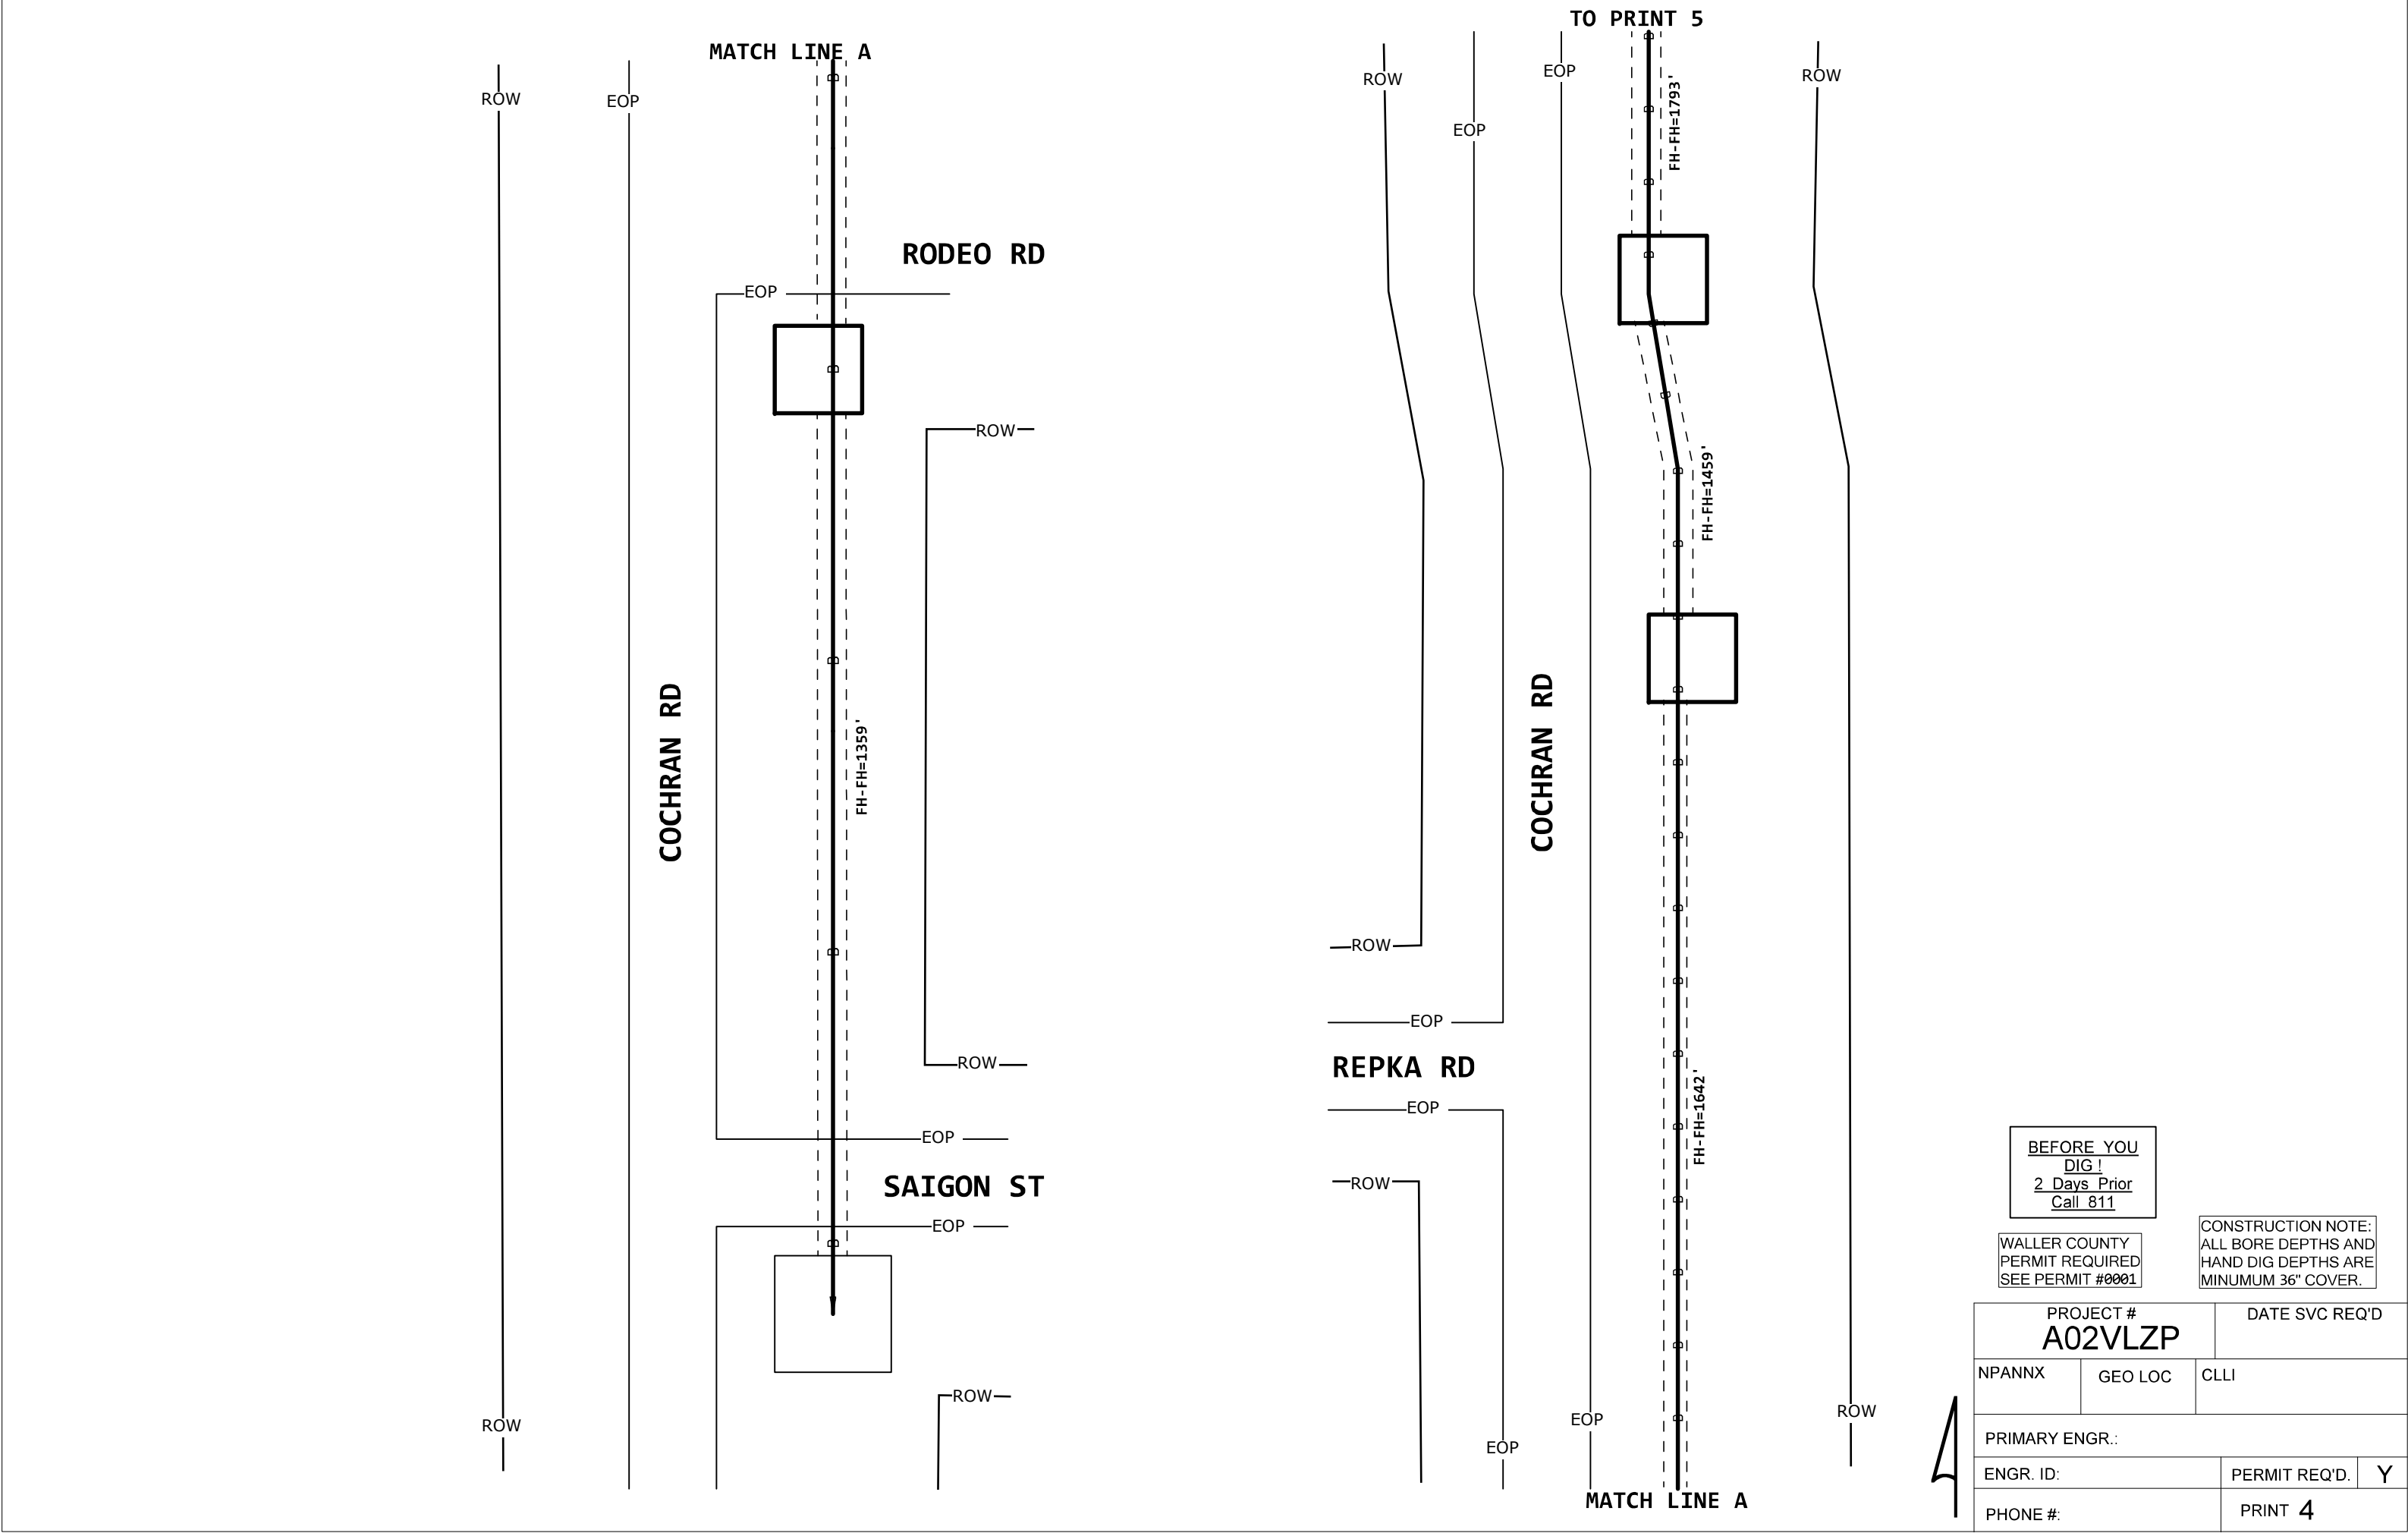



BEFORE YOU
DIG!
2 Days Prior
Call 811

WALLER COUNTY
PERMIT REQUIRED
SEE PERMIT #0001

CONSTRUCTION NOTE:
ALL BORE DEPTHS AND
HAND DIG DEPTHS ARE
MINIMUM 36" COVER.

PROJECT # A02VLZP		DATE SVC REQ'D	
NPANNX	GEO LOC	CLLI	
PRIMARY ENGR.:			
ENGR. ID:		PERMIT REQ'D.	Y
PHONE #:		PRINT 4	

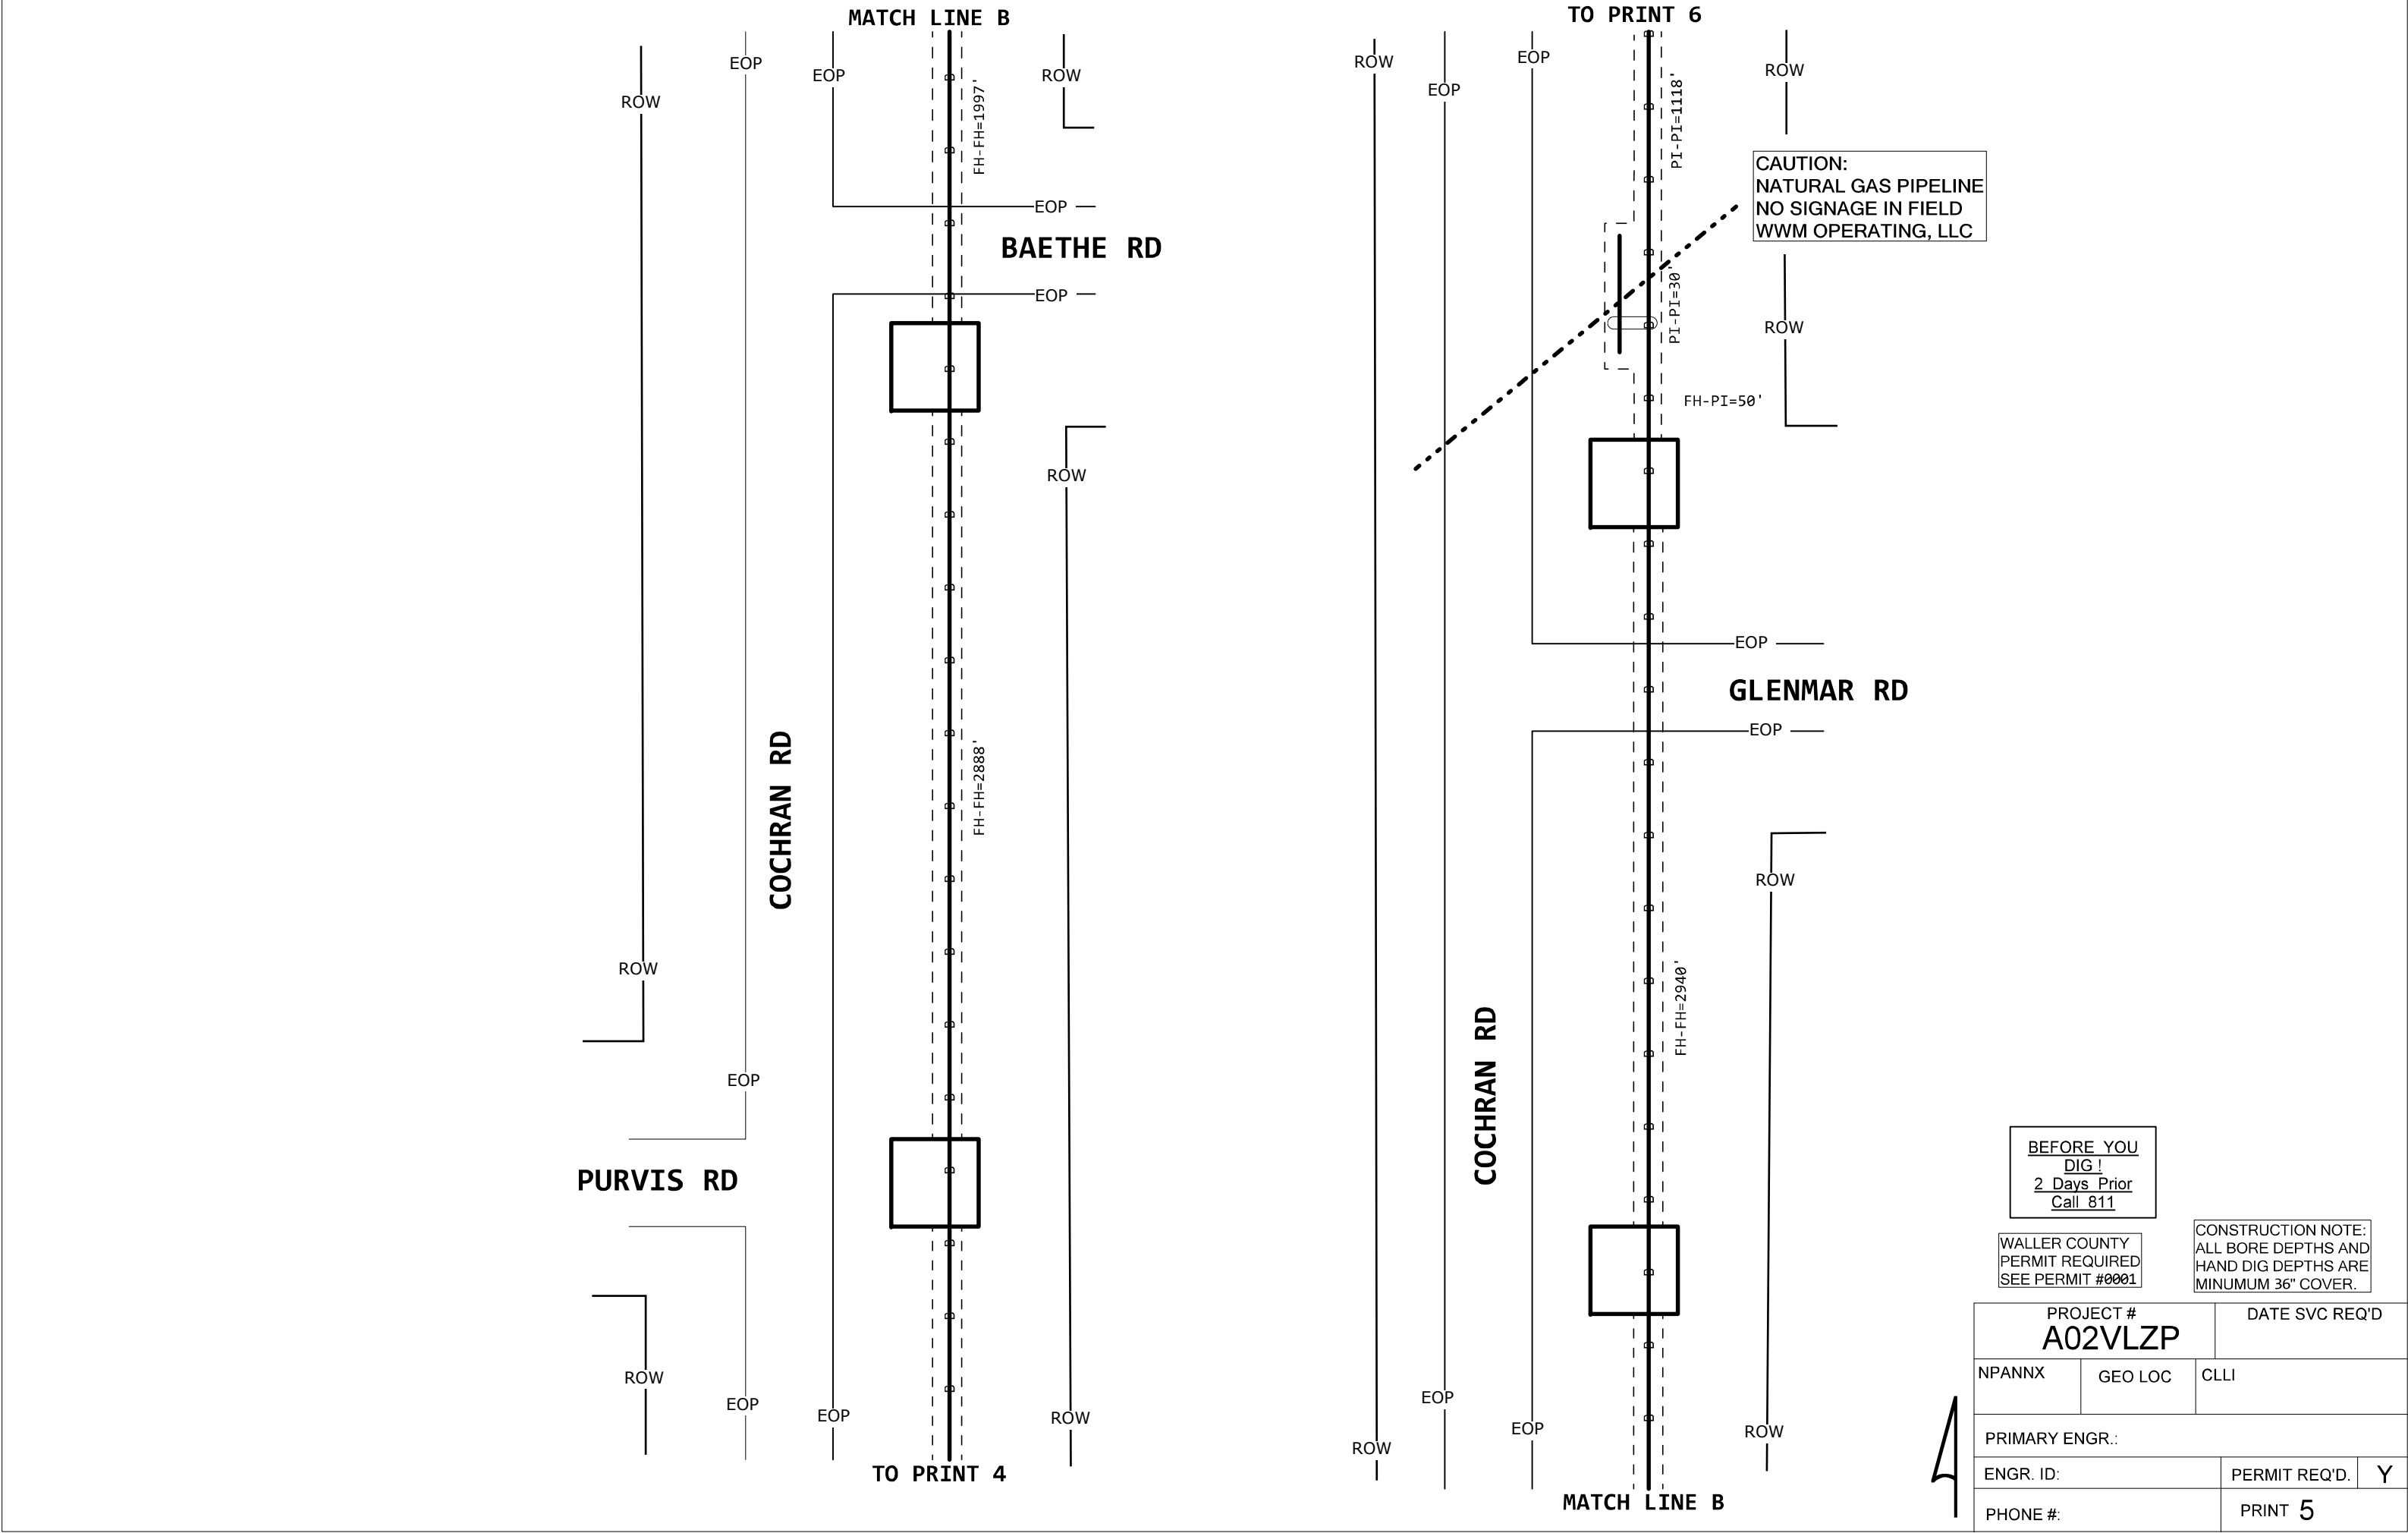

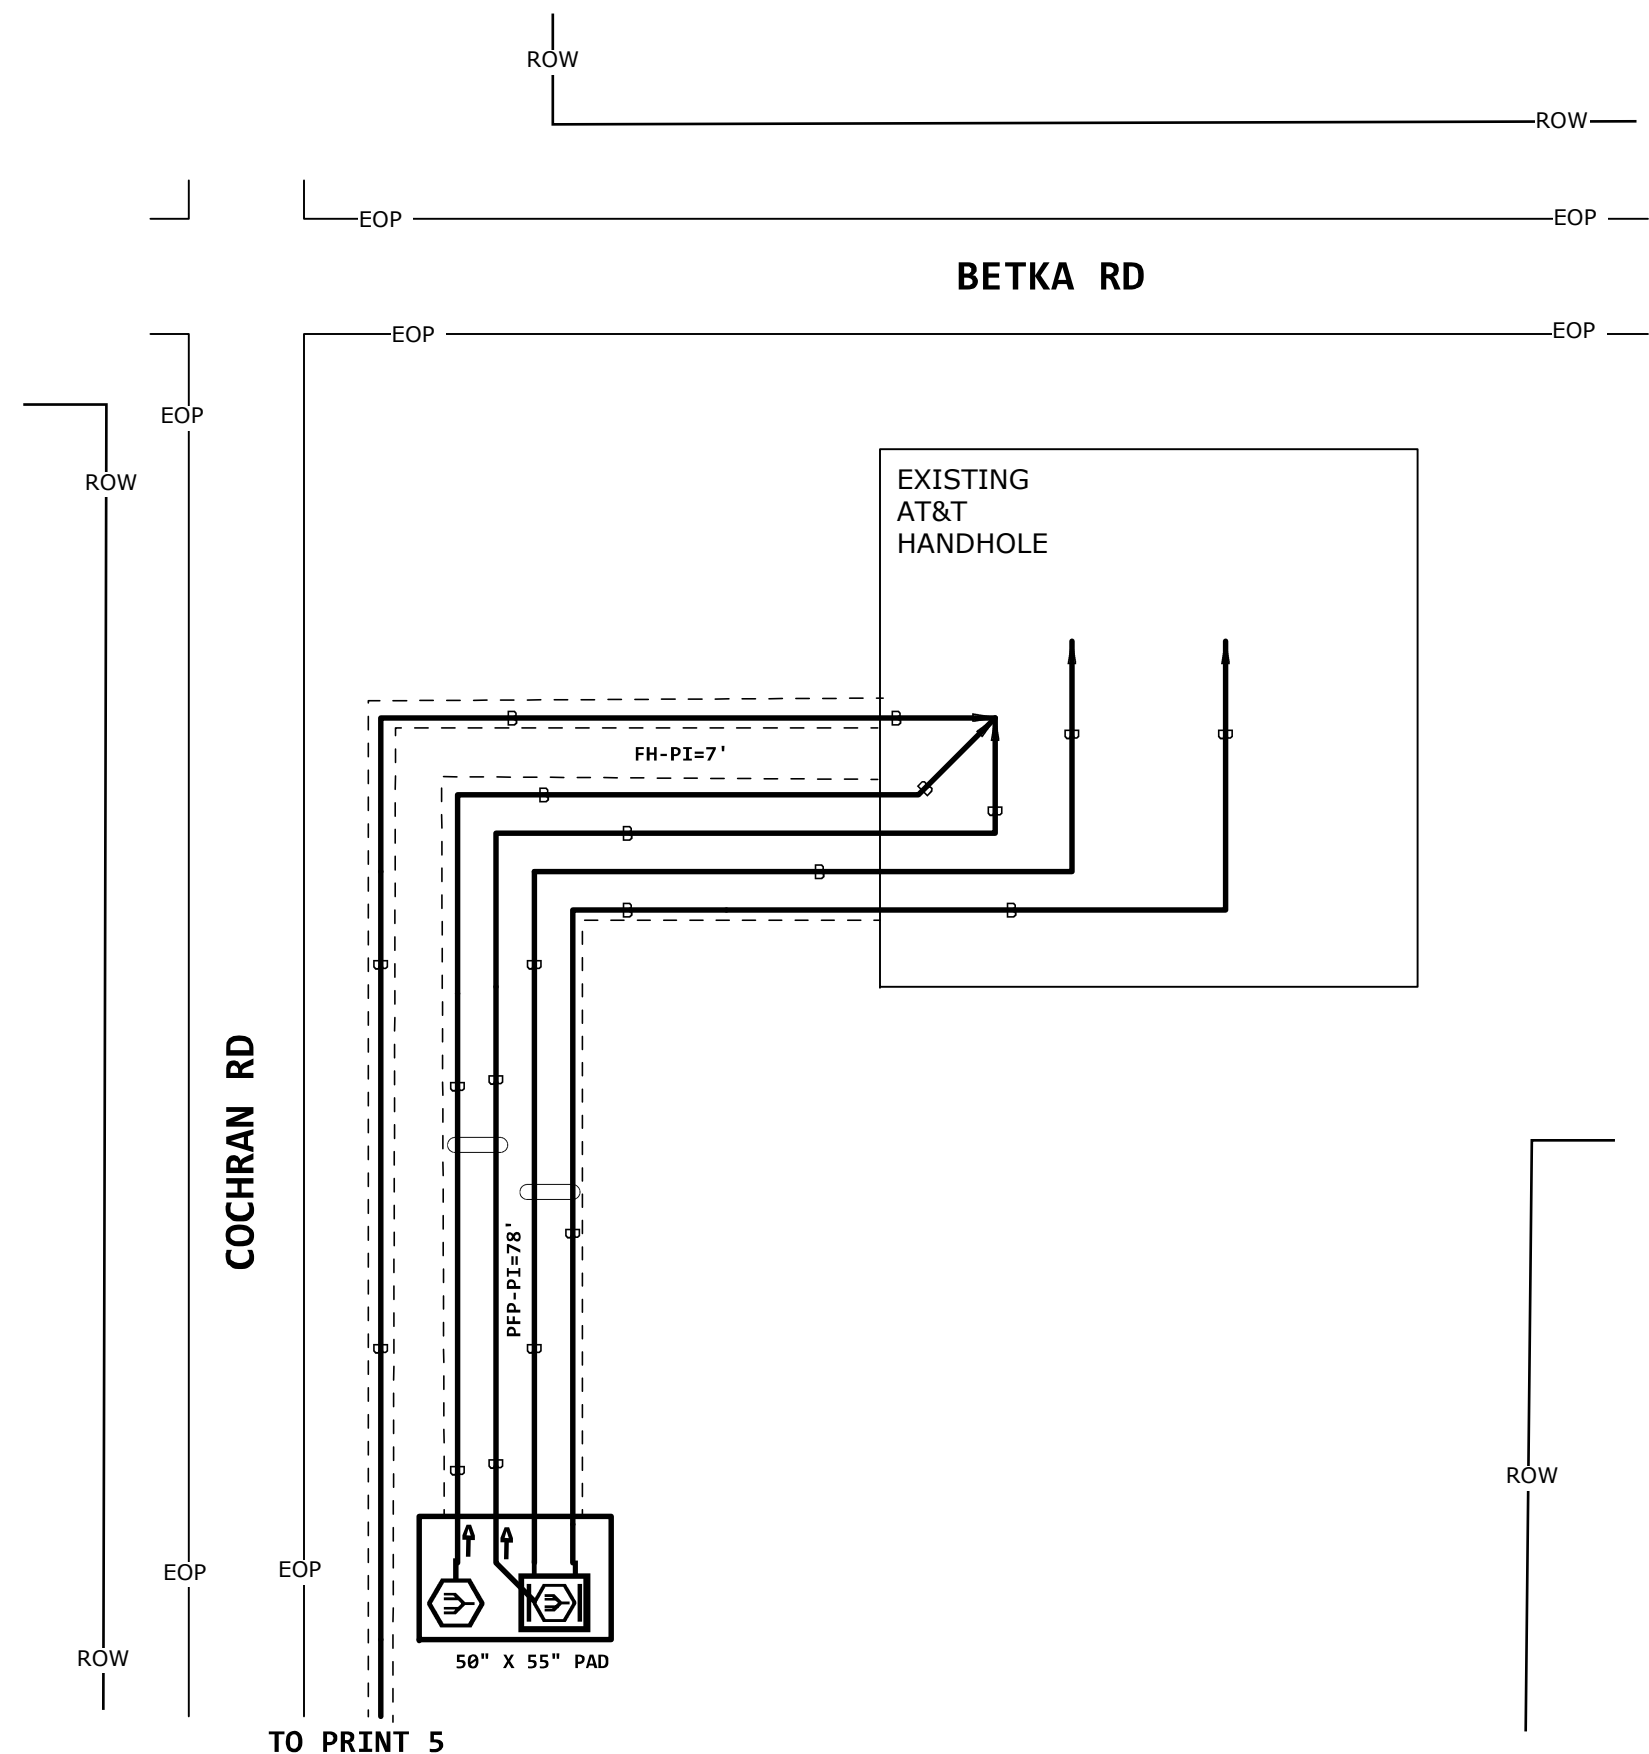


TO PRINT 5

BEFORE YOU
DIG!
2 Days Prior
Call 811

WALLER COUNTY
PERMIT REQUIRED
SEE PERMIT #0001

CONSTRUCTION NOTE:
ALL BORE DEPTHS AND
HAND DIG DEPTHS ARE
MINIMUM 36" COVER.

PROJECT # A02VLZP		DATE SVC REQ'D	
NPANNX	GEO LOC	CLLI	
PRIMARY ENGR.:			
ENGR. ID:		PERMIT REQ'D.	Y
PHONE #:		PRINT 6	

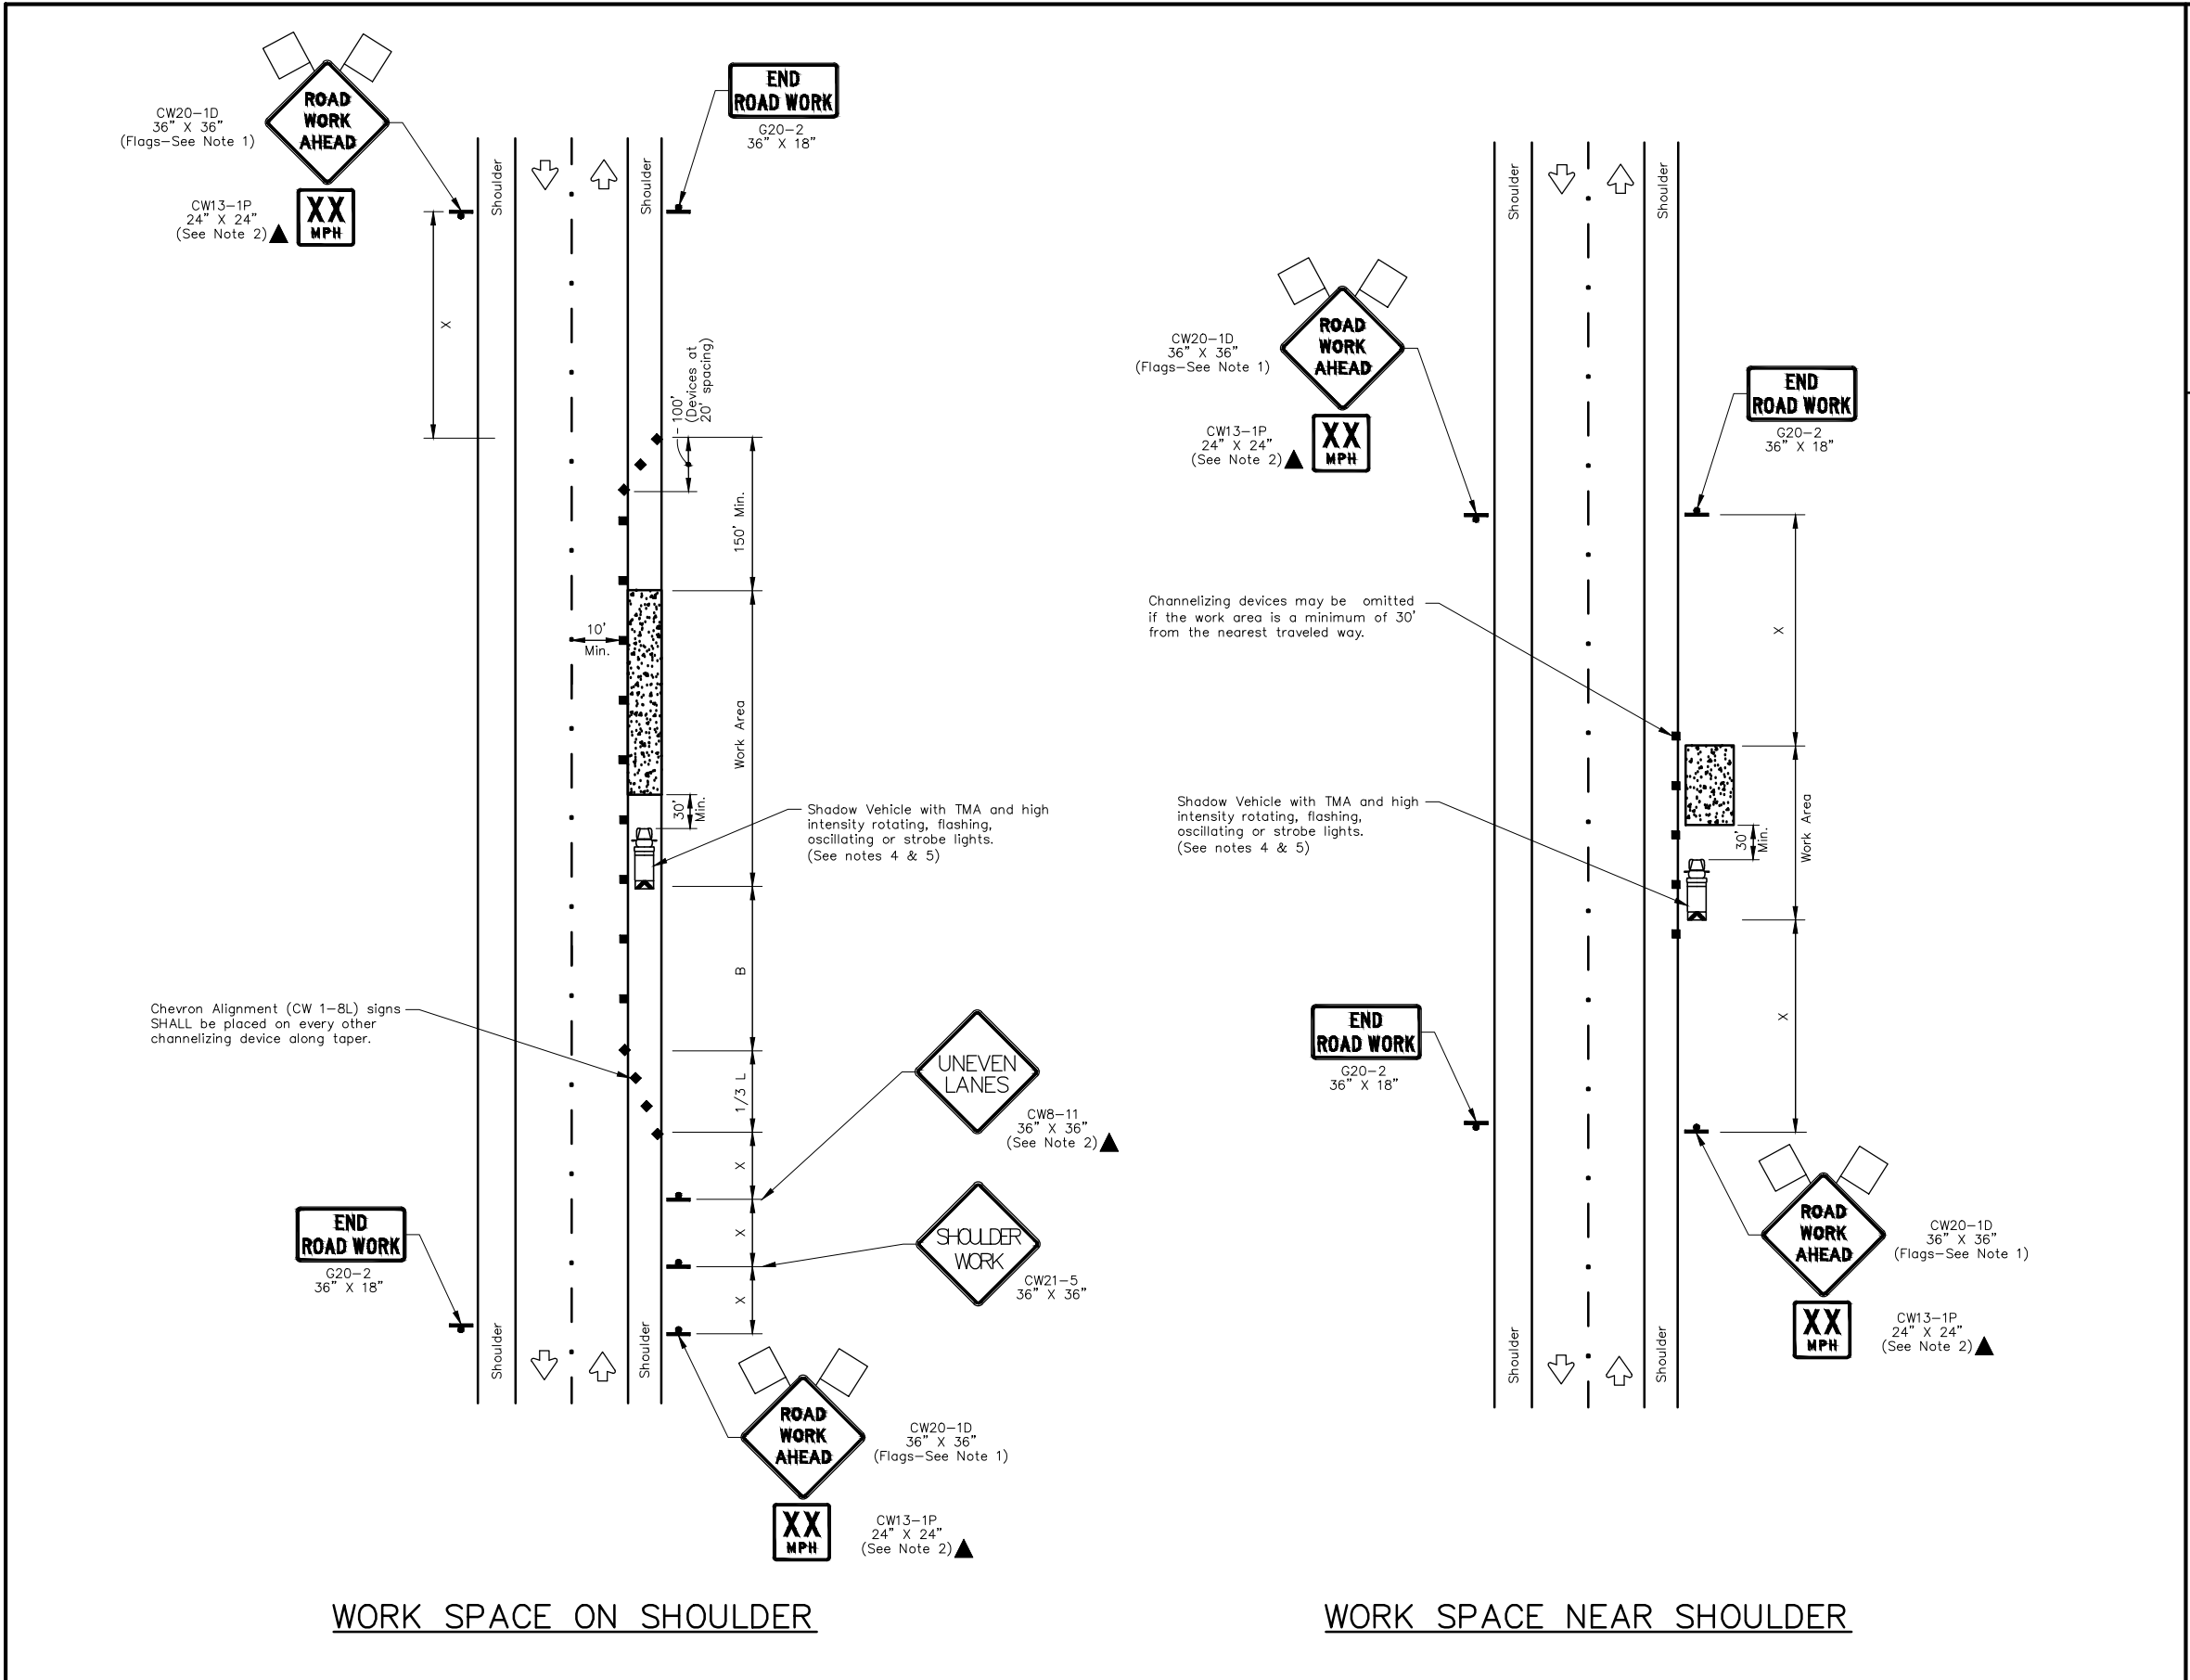

TRAFFIC CONTROL PLAN SECTION SHALL BE COMPLETED BY ENGINEER						
ROADWAY	POSTED SPEED	TAPER LENGTH	SPACING CHANNELIZING DEVICES		SIGN SPACING	BUFFER SPACE
			TAPER	TANGENT		
ROCHEN RD	40	265	40	80	240	155
PENICK DR	45	450	45	90	320	195
SHILOH RD	30	150	30	60	120	90
GUY RD	30	150	30	60	120	90

LEGEND			
	Type 3 Barricade		Channelizing Devices
	Heavy Work Vehicle		Truck Mounted Attenuator (TMA)
	Trailer Mounted Flashing Arrow Board		Portable Changeable Message Sign (PCMS)
	Sign		Traffic Flow
	Flag		Flagger

Posted Speed *	Formula	Minimum Desirable Taper Lengths "L"			Suggested Maximum Spacing of Channelizing Devices		Minimum Sign Spacing "X" Distance	Suggested Longitudinal Buffer Space "B"
		10' Offset	11' Offset	12' Offset	On a Taper	On a Tangent		
30	$L = \frac{WS^2}{60}$	150'	165'	180'	30'	60'	120'	90'
35		205'	225'	245'	35'	70'	160'	120'
40		265'	295'	320'	40'	80'	240'	155'
45	L=WS	450'	495'	540'	45'	90'	320'	195'
50		500'	550'	600'	50'	100'	400'	240'
55		550'	605'	660'	55'	110'	500'	295'
60		600'	660'	720'	60'	120'	600'	350'
65		650'	715'	780'	65'	130'	700'	410'
70		700'	770'	840'	70'	140'	800'	475'
75		750'	825'	900'	75'	150'	900'	540'

* Conventional Roads Only
** Taper lengths have been rounded off.
L=Length of Taper(FT) W=Width of Offset(FT) S=Posted Speed(MPH)

GENERAL NOTES

NO.	REVISIONS	DATE	NAME
△			
△			
△			
△			
△			

WALLER COUNTY
ENGINEERING DEPARTMENT



FOR INTERIM REVIEW ONLY

DOCUMENT INCOMPLETE:
NOT INTENDED FOR CONSTRUCTION,
BIDDING, OR PERMIT PURPOSES

ENGINEER: NAME
P.E. SERIAL No. NUMBER
DATE: / /

PROJECT TITLE:

TRAFFIC STANDARD

SHEET DESCRIPTION:
TRAFFIC CONTROL PLAN (SHOULDER WORK)

DRAWN BY:
BSH

CR'D BY:
BSH

SCALE:
NONE

DATE:
8/18/17

SHEET NO:
/

TCP-WS

PERMIT TO CONSTRUCT UTILITY IN WALLER COUNTY RIGHT-OF-WAY

ROAD: **Cochran Rd**

DATE: **09/17/2024**

To: Cabletex
[AT&T Communications]
23603 W Fernhurst Dr, Suite 2105
Park Row, TX 77494
Permit # 24.UP.045

The location on the right-of-way of your proposed buried line as shown by the accompanying notice dated **09/17/2024** is approved.

Your attention is directed to Art. 1436A (for power lines) and Art. 1416 (for communication lines) Vernon's Annotated Texas Civil Statutes with particular attention to the following provisions:

1. The Court Commission may designate the place along the right-of-way where such lines shall be constructed.
2. Emplacement of buried lines shall be a minimum of 36 inches below the flow line of the existing ditch. For installations parallel to the right-of-way, the utility shall be located within three (3) feet of the edge of the right-of-way, unless otherwise approved by the County.
3. All placement of lines beneath roadways and asphalt or concrete paved driveways shall be jacked or bored. No open cut will be allowed within five feet of the edge of roadways or such driveways. Open cuts on unpaved driveways shall be performed only with a trenching machine and shall not be excavated. In such cases the trench shall be backfilled and compacted. The driveway surface shall be restored to its original condition. Any variance to these requirements shall have the Commissioners' Court approval.
4. All buried water lines shall be marked thoroughly with detectable tracer wire. All other lines shall be marked thoroughly with detectable underground warning tape. Public to be safe-guarded by use of construction signs and barricades. Identification markers shall be placed along right-of-way lines, that is readily identifiable, indicating name of Company, type of line and emergency contact number.
5. Restore roads to their original condition. Trench is to be back-tracked, dragged, graded and filled as necessary to minimize erosion and sedimentation resulting from the proposed installation. Ditches are to be left clear for drainage.
6. The Court Commission may require the owner to relocate this line, for valid reasons under the law by giving thirty (30) days written notice.

The contractor must notify the County Engineer at (979) 826-7670, forty-eight (48) hours prior to starting construction of the line in order that we may have a

representative present. An inspection of the line installation is required prior to backfilling the excavation to confirm proper cover depth.

SPECIAL PROVISIONS:

WALLER COUNTY COMMISSIONERS' COURT

Carbett "Trey" J. Duhon III, County Judge

It is ORDERED by the Court on motion by Commissioner _____, duly seconded by Commissioner _____, that the above and foregoing request be and the same is hereby approved, with _____ members present voting in favor and _____ members present voting opposed. The County Engineer is authorized to comply with the above requests.

Date

Debbie Hollan, County Clerk

Deputy