


K:\16537\16537-0187-02 Sunterra Section 74 Water, Sanitary, Drainage and Paving Facilities\2 Design Phase\Planning\Sunterra Sec 74 - PLAT.dwg Aug 05, 2024 - 10:05am cjs

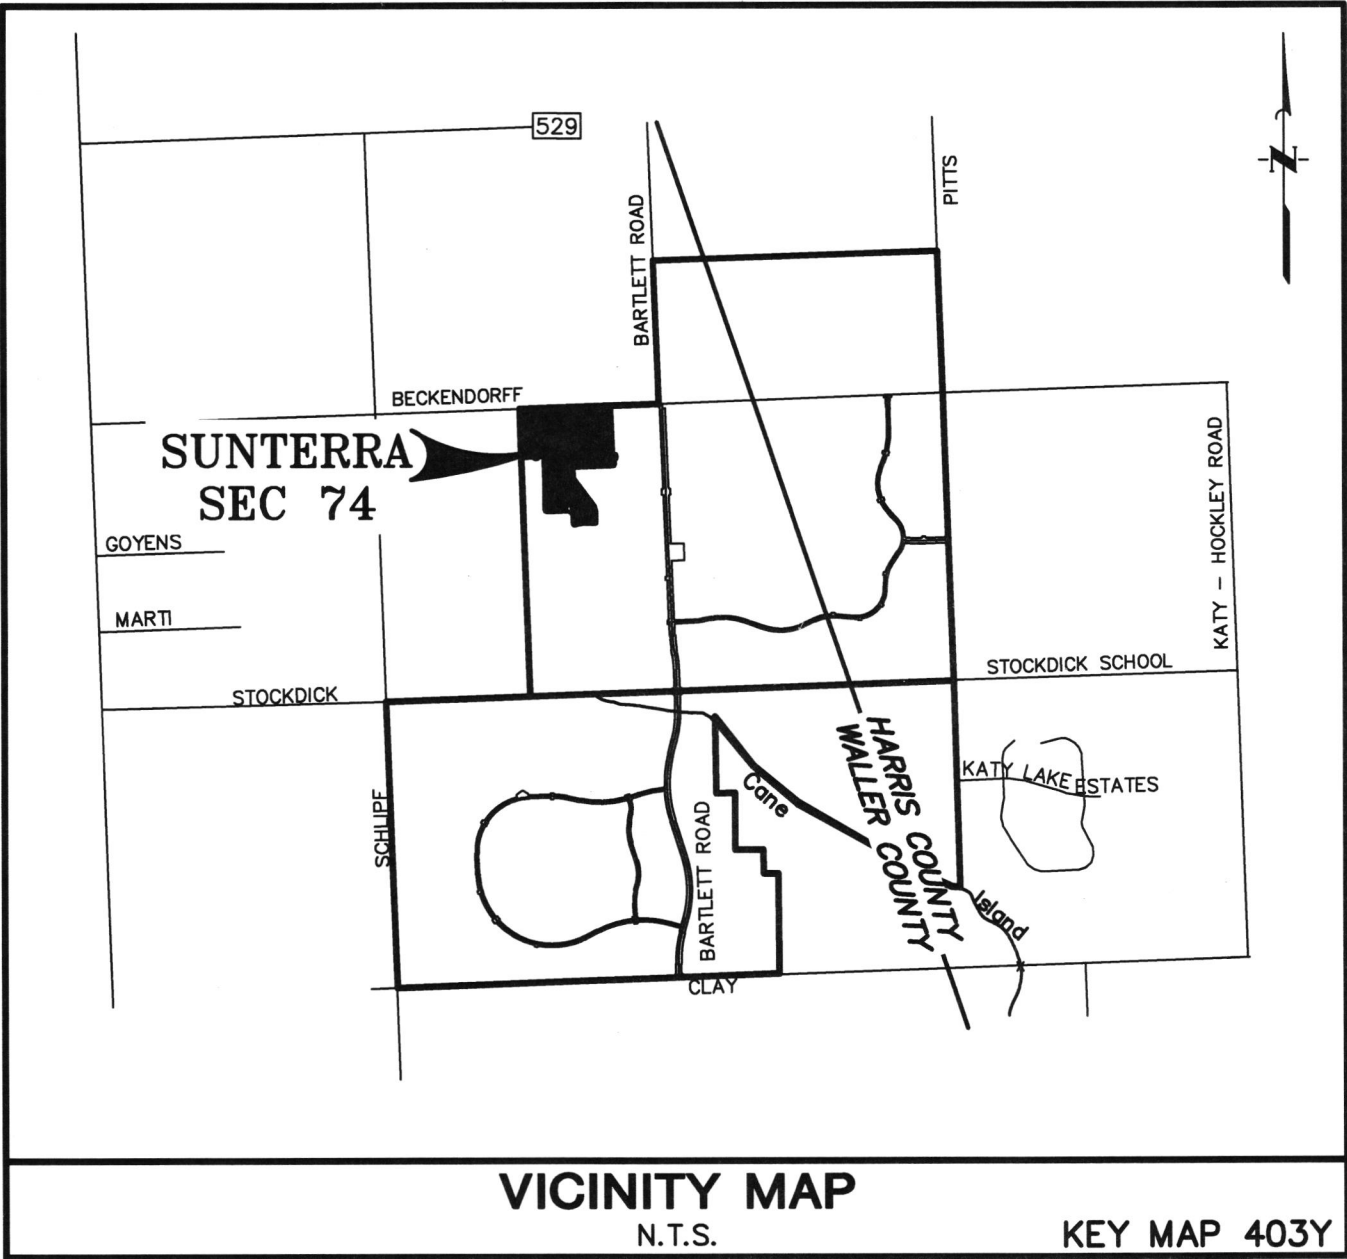

**FINAL PLAT OF
SUNTERRA
SEC 74**

**A SUBDIVISION OF 52.08 ACRES OF LAND
OUT OF THE
FRED EULE SURVEY, A-375
WALLER COUNTY, TEXAS**

124 LOTS 8 RESERVES 3 BLOCKS
APRIL 2024

BKDD PERMIT No. 2024-51

DATE: APRIL 2024	FINAL PLAT OF SUNTERRA SEC 74	OWNER/DEVELOPER: AG EHC II (LEN) MULTI STATE 4, LLC an Arizona Limited Liability Company 8585 E. HARTFORD DR., SUITE 118 SCOTTSDALE, AZ 85255 (713) 783-6702	ENGINEER/PLANNER/SURVEYOR:  QUIDDITY Quiddity Engineering, LLC Texas Board of Professional Engineers and Land Surveyors Registration Nos. F-23290 & 10046100 2322 West Grand Pkwy North, Suite 150 • Katy, TX 77449 • 832.913.4000 Cjarnnik@quiddity.com
SCALE NTS			
SHEET 1A OF 1			

BS

K:\16537\16537-0187-02 Sunterra Section 74 - Water, Sanitary, Drainage and Paving Facilities\2 Design Phase\Planning\Sunterra Sec 74 - PLAT.dwg Aug 05, 2024 - 10:05am c.js

STATE OF TEXAS §
COUNTY OF WALLER §

A **METES & BOUNDS** description of a 52.08 acre tract of land in the Fred Eule Survey, Abstract 375, Waller County, Texas, being out of and a part of the residue of that certain called 227.45 acre tract (Tract #38) and the residue of that certain called 322.56 acre tract (Tract #3A) recorded under County Clerk's File Number 2312086, Official Public Records, Waller County, Texas, and the residue of that certain called 349.96 acre tract recorded under County Clerk's File Number 2203247, Official Public Records, Waller County, Texas, and that certain called 105.10 acre tract recorded under County Clerk's File Number 2400570, Official Public Records, Waller County, Texas, with all bearings based upon the Texas Coordinate System of 1983, South Central Zone, based upon GPS observations.

Commencing at a Mag nail set with shiner for a reentry corner of the residue of said called 322.56 acre tract, being the southeast corner of the H. & T. C. Railroad Company Survey Section 119, Abstract 200, the southwest corner of the W. I. Williamson Survey, Abstract 410, the northwest corner of the H. & T. C. Railroad Company Survey Section 129, Abstract 204, and the northeast corner of said Fred Eule Survey, Abstract 375, as located in Beckendorff Road;

Thence South 88 degrees 01 minute 49 seconds West along a north line of the residue of said called 322.56 acre tract, being the north line of said Fred Eule Survey, Abstract 375 and the south line of said H. & T.C. Railroad Company Survey Section 119, Abstract 200, 921.69 feet;

Thence South 01 degree 58 minutes 11 seconds East crossing the residue of said called 322.56 acre tract, 50.00 feet to the northeast corner and **Place of Beginning** of the herein described tract;

Thence establishing the upper east line of the herein described tract, crossing the residue of said called 322.56 acre tract, the residue of said called 349.96 acre tract, the residue of said called 227.45 acre tract, and said called 105.10 acre tract with the following courses and distances:

South 02 degrees 20 minutes 45 seconds East, at 0.05 feet cross the south line of said called 322.56 acre tract and the north line of the residue of said called 349.96 acre tract, at 120.01 feet cross an interior line of the residue of said called 349.96 acre tract a north line of the residue of said called 227.45 acre tract, at 120.51 feet cross a south line of the residue of said called 227.45 acre tract and the north line of said called 105.10 acre tract and continuing for a total distance of 864.46 feet;

North 87 degrees 39 minutes 15 seconds East, 56.41 feet;

South 02 degrees 20 minutes 45 seconds East, 50.00 feet;

South 87 degrees 39 minutes 15 seconds West, 6.34 feet to the beginning of a curve to the left;

Thence with said curve to the left, having a central angle of 90 degrees 00 minutes 00 seconds, an arc length of 39.27 feet, a radius of 25.00 feet, and a chord bearing South 42 degrees 39 minutes 15 seconds West, 35.36 feet;

South 02 degrees 20 minutes 45 seconds East, 95.00 feet to the upper southeast corner of the herein described tract;

Thence South 87 degrees 39 minutes 15 seconds West establishing an interior line of the herein described tract, 771.13 feet to a reentry corner of the herein described tract, being a point in the west line of said called 105.10 acre tract and an east line of the residue of said called 227.45 acre tract;

Thence along the lower east line of the herein described tract, same being the west line of said called 105.10 acre tract and an east line of the residue of said called 227.45 acre tract with the following courses and distances:

South 02 degrees 20 minutes 45 seconds East, 225.83 feet;

South 37 degrees 17 minutes 14 seconds East, 597.77 feet;

South 29 degrees 15 minutes 35 seconds East, 41.72 feet;

South 21 degrees 13 minutes 54 seconds East, 41.72 feet;

South 13 degrees 12 minutes 13 seconds East, 41.72 feet;

South 05 degrees 11 minutes 11 seconds East, 42.10 feet;

South 01 degree 57 minutes 42 seconds East, 161.00 feet to the lower southeast corner of the herein described tract;

Thence establishing the south line of the herein described tract, crossing the residue of said called 227.45 acre tract with the following courses and distances:

South 88 degrees 02 minutes 18 seconds West, 252.68 feet to the beginning of a curve to the left;

Thence with said curve to the left, having a central angle of 11 degrees 58 minutes 59 seconds, an arc length of 67.97 feet, a radius of 325.00 feet, and a chord bearing South 82 degrees 02 minutes 49 seconds West, 67.85 feet;

South 76 degrees 03 minutes 19 seconds West, 74.51 feet to the lower southwest corner of the herein described tract, being a point in a west line of the residue of said called 227.45 acre tract and the east line of an adjoining called 55.75 acre tract recorded under County Clerk's File Number 2400397, Official Public Records, Waller County, Texas;

Thence along the lower southwesterly line of the herein described tract with the following courses and distances:

North 13 degrees 56 minutes 41 seconds West, 24.24 feet;

North 01 degree 57 minutes 42 seconds West, 166.53 feet;

North 49 degrees 27 minutes 49 seconds West, 104.31 feet;

South 88 degrees 02 minutes 18 seconds West, 393.35 feet;

North 72 degrees 03 minutes 52 seconds West, 37.64 feet to a southwest corner of the herein described tract;

Thence along the upper southwesterly line of the herein described tract with the following courses and distances:

North 25 degrees 26 minutes 40 seconds West, 19.68 feet;

North 01 degree 57 minutes 42 seconds West, 148.44 feet;

North 00 degrees 25 minutes 08 seconds East, 50.54 feet;

North 01 degree 41 minutes 34 seconds East, 202.41 feet;

North 01 degree 57 minutes 22 seconds West, 563.66 feet;

North 46 degrees 57 minutes 23 seconds West, 14.14 feet;

South 88 degrees 02 minutes 18 seconds West, 127.03 feet;

South 14 degrees 44 minutes 17 seconds West, 28.30 feet to a point in a non-tangent curve to the left;

Thence with said non-tangent curve to the left, having a central angle of 33 degrees 23 minutes 55 seconds, an arc length of 29.15 feet, a radius of 50.00 feet, and a chord bearing South 88 degrees 02 minutes 20 seconds West, 28.73 feet;

North 18 degrees 39 minutes 37 seconds West, 28.30 feet;

South 88 degrees 02 minutes 18 seconds West at 136.70 feet cross a west line of the residue of said called 227.45 acre tract and an interior line of the residue of said called 349.96 acre tract, continuing for a total distance of 236.70 feet to the upper southwest corner of the herein described tract, being in the west line of the residue of said called 349.96 acre tract and the east line of an adjoining called 6.000 acre tract recorded in Volume 1361, Page 796, Official Records, Waller County, Texas;

Thence North 01 degree 57 minutes 03 seconds West along the westerly line of the herein described tract, same being the west line of the residue of said called 349.96 acre tract, the west line of said called 322.56 acre tract, the east line of said adjoining called 6.000 acre tract, the east line of an adjoining called 10.00 acre tract recorded in Volume 1020, Page 776, Official Records, Waller County, Texas, at 829.45 feet pass the north line of the residue of said called 349.96 acre tract and south line of said called 322.56 acre tract, continuing for a total distance of 829.51 feet to the northwest corner of the herein described tract;

Thence establishing the north line of the herein described tract, crossing the residue of said called 349.96 acre tract and said called 322.56 acre tract with the following courses and distances:

North 88 degrees 01 minute 49 seconds East, 1,079.27 feet to the beginning of a curve to the right;

Thence with said curve to the right, having a central angle of 90 degrees 00 minutes 00 seconds, at an arc length of 1.85 feet cross the south line of said called 322.56 acre tract and the north line of the residue of said called 349.96 acre tract, continuing for a total arc length of 47.12 feet, a radius of 30.00 feet, and a chord bearing South 46 degrees 58 minutes 11 seconds East, 42.43 feet to a point for corner;

North 88 degrees 01 minute 49 seconds East, 60.00 feet to a point in a non-tangent curve to the right;

Thence with said non-tangent curve to the right, having a central angle of 90 degrees 00 minutes 00 seconds, at an arc length of 45.28 feet cross the north line of the residue of said called 349.96 acre tract and the south line of said called 322.56 acre tract, continuing for a total arc length of 47.12 feet, a radius of 30.00 feet, and a chord bearing North 43 degrees 01 minute 49 seconds East, 42.43 feet to a point for corner;

North 88 degrees 01 minute 49 seconds East, 464.37 feet to the **Place of Beginning** and containing 52.08 acres of land, more or less.

DATE: APRIL 2024

SCALE NTS

SHEET 1B OF 1

FINAL PLAT OF
SUNTERRA
SEC 74

OWNER/DEVELOPER:
AG EHC II (LEN) MULTI STATE 4, LLC
an Arizona Limited Liability Company
8585 E. HARTFORD DR., SUITE 118
SCOTTSDALE, AZ 85255
(713) 783-6702

ENGINEER/PLANNER/SURVEYOR:



QUIDDITY

Quiddity Engineering, LLC
Texas Board of Professional Engineers and Land Surveyors
Registration Nos. F-23290 & 10046100
2322 West Grand Pkwy North, Suite 150 • Katy, TX 77449 • 832.913.4000
CJamnik@quiddity.com

67

K:\16537\16537-0187-02 Sunterra Section 74 Water, Sanitary, Drainage and Paving Facilities\2 Design Phase\Planning\Sunterra Sec 74 - PLAT.dwg Aug 05, 2024 - 10:06am cjs

- General Notes:
- AE "Aerial Easement"
 - BL "Building Line"
 - C.C.F. "County Clerk's File"
 - D.R.W.C.T. . . . "Deed Records, Waller County, Texas"
 - GBL "Garage Building Line"
 - IRF "Found 5/8-inch Iron Rod with cap stamped "Quiddity Eng."
 - No "Number"
 - O.P.R.W.C.T. . . . "Official Public Records, Waller County, Texas"
 - ROW "Right-of-Way"
 - STM SE "Storm Sewer Easement"
 - SSE "Sanitary Sewer Easement"
 - Sq Ft "Square Feet"
 - UE "Utility Easement"
 - Vol __, Pg __ . . . "Volume and Page"
 - WLE "Waterline Easement"
 - "Set 3/4-inch Iron Rod with cap stamped "Quiddity Eng. Property Corner" as Per Certification"
 - ① "Block Number"
 - ↗ "Street Name Break"

- One-foot reserve dedicated for buffer purposes to the public in fee as a buffer separation between the side or end of street where such streets abut adjacent property, the condition of such dedication being that when the adjacent property is subdivided or re-subdivided in a recorded plat, the one-foot reserve shall thereupon become vested in the public for street right-of-way purposes and the fee title thereto shall revert to and revest in the dedicator, his heirs, assigns or successors.
- This subdivision is proposed for single-family residential, detention and other related uses.
- The radius on all block corners is 25 feet, unless otherwise noted.
- With respect to recorded instruments within this plat, surveyor relied on City Planning Letter issued by Charter Title Company, GF No. 1076601900020C & 1076602300199, Dated November 8, 2023.
- All easements are centered on lot lines unless otherwise shown. All 14 foot utility easements shown extend 7 feet on each side of a common lot line unless otherwise indicated.
- With respect to recorded instruments within this plat, surveyor relied on City Planning Letter issued by the representative Title Company.
- All coordinates shown are grid, based on the Texas Coordinate System of 1983, South Central Zone, and may be converted to surface by applying the combined scale factor of 1.00010195040.
- All bearings are based on the Texas Coordinate System of 1983, South Central Zone, based upon GPS observations.
- A minimum of ten (10) feet shall be provided between sides of residential dwellings.
- New development within the subdivision plat shall obtain a storm water quality permit before the issuance of any development permits.
- Absent written authorization by the affected utilities, all utility and aerial easements must be kept unobstructed from any non-utility improvements or obstructions by the property owner. Any unauthorized improvements or obstructions may be removed by any public utility at the property owner's expense. While wooden posts and paneled wooden fences along the perimeter and back to back easements and alongside rear lots lines are permitted, they too may be removed by public utilities at the property owner's expense should they be an obstruction. Public utilities may put said wooden posts and paneled wooden fences back up, but generally will not replace with new fencing.
- Structures built on lots in the designated flood plain shall be elevated to two (2) feet or more above the 500-year floodplain elevation, in the 100-year floodplain. Within the 500-year, these structures must be elevated to one (1) foot above the 500-year floodplain level. No development permits will be issued in a Flood Hazard Area below the base flood elevation (B.F.E.) Contact the County Engineer's office for specific information.
- No structure in this subdivision shall be occupied until connected to a public sewer system.
- No structure in this subdivision shall be occupied until connected to an individual water supply or a state - approved community water system.
- This tract lies within, Unshaded Zone "X" of the Flood Insurance Rate Map, Community NO. 480640, Map Number 48473C0375E, Panel 0375, suffix "E" dated February 18, 2009.
- Unless otherwise indicated, the building line (B.L.), whether one or more, shown on this subdivision plat are established to evidence compliance with the applicable provisions of Chapter 42, Code of Ordinances, City of Houston, Texas, in effect at the time this plat was approved, which may be amended from time to time.
- Single Family Residential shall mean the use of a lot with one building designed for and containing no more than two separate units with facilities for living, sleeping cooking and eating therein. A lot upon which is located a free-standing building containing one dwelling unit and a detached secondary dwelling unit of no more than 900 square feet also shall be considered single family residential. A building that contains one dwelling unit on one lot that is connected by a party wall to another building containing one dwelling unit on an adjacent lot shall be single family residential.
- Each lot shall provide a minimum of two off-street parking spaces per dwelling unit on each lot. In those instances where a secondary unit is provided only one additional space shall be provided.
- Right-of-way easements for widening streets or improving drainage shall be maintained by the landowner until all street or drainage improvements are actually constructed on the property. The county has the right at any time to take possession of any street widening easement for construction, improvement or maintenance.
- The building of all streets, bridges or culverts is the responsibility of the owners in accordance with the plans prescribed by the Commissioners Court. The Commissioners Court assumes no obligation to build or maintain any of the streets shown on the plat or constructing any of the bridges or drainage improvements. Upon completion of all obligations by the developer and written approval from the Commissioners Court, the County will assume full responsibility for maintenance of the public streets. The county will assume no responsibility for the drainage ways or easements in the subdivision, other than those draining or protecting the streets. The county assumes no responsibility for the accuracy of representations by other parties on the plat. Flood plain data, in particular, may change depending on subsequent development. The owners of land covered by this plat must install at their own expense all traffic control devices and signage that may be required before the streets in the subdivision have finally been accepted for maintenance by the county. The property subdivided herein is further restricted in its use as specified under the terms and conditions of restrictions filed separately. A copy of said restrictions will be furnished by aforesaid AG EHC II (LEN) MULTI STATE 4, LLC, an Arizona Limited Liability Company, to the purchaser of each and every lot in the subdivision prior to culmination of each sale include certification that the subdivider has complied with the requirements of section 232.032 and that:
 - (a) the water quality and connections to the lots meet, or will meet, the minimum state standards;
 - (b) sewer connections to the lots or septic tanks meet, or will meet, the minimum requirements of state standards;
 - (c) electrical connections provided to the lot meet, or will meet, the minimum state standards; and
 - (d) gas connections, if available, provided to the lot meet, or will meet, the minimum state standards.
- Project site is within City of Houston ETJ.
- There are no pipeline easements within the platted area.
- TBM "2081865" being a cut square in the north curb of the south lane of Stockdick Road being +/- 463' East of the intersection of Stockdick Road and Bartlett Road, being +/- 119' east of a Storm Sewer Manhole, and being +/- 34' North of a Sanitary Manhole. Elevation = 163.71'.
- All lots shall have adequate wastewater collection services.
- Areas designated as compensating open space shall be restricted for the use of owners of the property in and residents of the subdivision. Areas identified as compensating open space shall be owned, managed, and maintained under a binding agreement among the owners of property in the subdivision.
- Tract is subject to Grant of Easement and Surface Use Agreement recorded under C.C.F. No. 2011586, O.P.R.W.C.T., and amended under C.C.F. No. 2402081, O.P.R.W.C.T.
- Tract is subject to Surface Waiver Agreement recorded under C.C.F. No. 2312084, O.P.R.W.C.T., and under C.C.F. No. RP-2023-385717, O.P.R.R.P.H.C.T.
- Tract is subject to On-site Sewage Facility recorded under C.C.F. No. 2107264, O.P.R.W.C.T.
- Tract is subject to Memorandum of Option Agreement recorded under C.C.F. No. 2400574, O.P.R.W.C.T.

DATE: APRIL 2024	FINAL PLAT OF SUNTERRA SEC 74	OWNER/DEVELOPER: AG EHC II (LEN) MULTI STATE 4, LLC an Arizona Limited Liability Company 8585 E. HARTFORD DR., SUITE 118 SCOTTSDALE, AZ 85255 (713) 783-6702	ENGINEER/PLANNER/SURVEYOR:  QUIDDITY Quiddity Engineering, LLC Texas Board of Professional Engineers and Land Surveyors Registration Nos. F-23290 & 10046100 2322 West Grand Pkwy North, Suite 150 • Katy, TX 77449 • 832.913.4000 Cjarnik@quiddity.com
SCALE NTS			
SHEET 1C OF 1			

47

K:\16537\16537-0187-02 Sunterra Section 74 Water, Sanitary, Drainage and Paving Facilities\2 Design Phase\Planning\Sunterra Sec 74 - PLAT.dwg Aug 05, 2024 -- 10:12am cjs

Curve Table						
CURVE	RADIUS	DELTA ANGLE	ARC LENGTH	CHORD BEARING	CHORD LENGTH	TANGENT
C1	30.00'	90°00'00"	47.12'	S46°58'11"E	42.43'	30.00'
C2	30.00'	90°00'00"	47.12'	N43°01'49"E	42.43'	30.00'
C3	25.00'	90°00'00"	39.27'	S42°39'15"W	35.36'	25.00'
C4	325.00'	11°58'59"	67.97'	S82°02'49"W	67.85'	34.11'
C5	50.00'	33°23'55"	29.15'	S88°02'20"W	28.73'	15.00'
C6	175.00'	90°00'00"	274.89'	N47°20'45"W	247.49'	175.00'
C7	150.00'	90°00'00"	235.62'	S47°20'45"E	212.13'	150.00'
C8	50.00'	90°00'00"	78.54'	S42°39'15"W	70.71'	50.00'
C9	25.00'	90°22'34"	39.43'	S47°09'28"E	35.47'	25.16'
C10	85.00'	52°46'32"	78.29'	N76°58'40"E	75.56'	42.17'
C11	50.00'	161°16'45"	140.74'	N48°46'13"W	98.67'	303.33'
C12	85.00'	52°46'32"	78.29'	S05°28'54"W	75.56'	42.17'
C13	25.00'	90°00'00"	39.27'	S47°20'45"E	35.36'	25.00'
C14	25.00'	90°00'00"	39.27'	N47°20'45"W	35.36'	25.00'
C15	85.00'	33°24'34"	49.56'	N89°17'24"W	48.86'	25.51'
C16	50.00'	120°22'15"	105.04'	S45°48'33"E	86.76'	87.25'
C17	85.00'	33°24'34"	49.56'	N02°19'42"W	48.86'	25.51'
C18	85.00'	29°26'05"	43.67'	N17°03'48"W	43.19'	22.33'
C19	50.00'	148°52'11"	129.91'	S42°39'15"W	96.33'	179.50'
C20	85.00'	29°26'05"	43.67'	S77°37'42"E	43.19'	22.33'
C21	25.00'	89°37'26"	39.11'	N42°50'32"E	35.24'	24.84'
C22	25.00'	90°00'00"	39.27'	N42°39'15"E	35.36'	25.00'
C23	25.00'	90°00'00"	39.27'	S42°39'15"W	35.36'	25.00'
C24	25.00'	48°11'23"	21.03'	N68°15'04"W	20.41'	11.18'
C25	50.00'	276°22'46"	241.19'	N02°20'45"W	66.67'	44.72'
C26	25.00'	48°11'23"	21.03'	N63°33'34"E	20.41'	11.18'
C27	25.00'	90°00'00"	39.27'	S47°20'45"E	35.36'	25.00'
C28	18.00'	90°00'00"	28.27'	N43°01'49"E	25.46'	18.00'

DATE: APRIL 2024	FINAL PLAT OF SUNTERRA SEC 74	OWNER/DEVELOPER: AG EHC II (LEN) MULTI STATE 4, LLC an Arizona Limited Liability Company 8585 E. HARTFORD DR., SUITE 118 SCOTTSDALE, AZ 85255 (713) 783-6702	ENGINEER/PLANNER/SURVEYOR:  QUIDDITY Quiddity Engineering, LLC Texas Board of Professional Engineers and Land Surveyors Registration Nos. F-23290 & 10046100 2322 West Grand Pkwy North, Suite 150 • Katy, TX 77449 • 832.913.4000 Cjamnik@quiddity.com
SCALE NTS			
SHEET 1D OF 1			

BS

K:\16537\16537-0187-02 Sunterra Section 74 Water, Sanitary, Drainage and Paving Facilities\2 Design Phase\Planning\Sunterra Sec 74 - PLAT.dwg Aug 05, 2024 - 10:12am cjs

Line Table		
Line	Bearing	Distance
L1	N88°01'49"E	60.00'
L2	N87°39'15"E	56.41'
L3	S02°20'45"E	50.00'
L4	S87°39'15"W	6.34'
L5	S02°20'45"E	95.00'
L6	S02°20'45"E	225.83'
L7	S29°15'35"E	41.72'
L8	S21°13'54"E	41.72'
L9	S13°12'13"E	41.72'
L10	S05°11'11"E	42.10'
L11	S01°57'42"E	161.00'
L12	S88°02'18"W	252.68'
L13	S76°03'19"W	74.51'
L14	N13°56'41"W	24.24'
L15	N01°57'42"W	166.53'
L16	N49°27'49"W	104.31'
L17	N72°03'52"W	37.64'
L18	N25°26'40"W	19.68'
L19	N01°57'42"W	148.44'
L20	N00°25'08"E	50.54'
L21	N01°41'34"E	202.41'

Line Table		
Line	Bearing	Distance
L22	N01°57'22"W	563.66'
L23	N46°57'23"W	14.14'
L24	S88°02'18"W	127.03'
L25	S14°44'17"W	28.30'
L26	N18°39'37"W	28.30'
L27	S88°02'18"W	236.70'
L28	N01°58'11"W	245.96'
L29	N87°39'15"E	484.65'
L30	S41°25'10"W	55.00'
L31	S02°20'45"E	441.94'
L32	N87°39'15"E	761.06'
L33	N02°20'45"W	145.00'
L34	N44°11'27"E	15.00'
L35	S02°20'45"E	416.94'
L36	N87°39'15"E	494.65'
L37	S47°20'45"E	10.00'
L38	N01°58'11"W	119.74'
L39	S43°02'23"W	14.14'
L40	S88°02'57"W	495.16'
L41	N87°39'15"E	120.00'
L42	S02°20'45"E	119.49'

Line Table		
Line	Bearing	Distance
L43	N87°39'15"E	158.21'
L44	S37°21'35"E	178.42'
L45	S02°20'45"E	894.94'
L46	S87°39'15"W	127.00'
L47	S87°39'15"W	127.00'
L48	N42°51'06"E	68.88'
L49	S87°39'15"W	372.63'
L50	S47°09'28"E	14.10'
L51	N01°58'11"W	122.01'
L52	N87°39'15"E	513.56'
L53	S59°23'36"E	25.48'
L54	S10°45'57"E	32.18'
L55	S02°20'45"E	281.25'
L56	N87°39'15"E	20.87'
L57	N23°16'14"W	20.00'
L58	N87°39'15"E	517.00'
L59	N76°00'16"W	23.60'
L60	S02°20'45"E	61.16'
L61	N01°58'11"W	207.00'
L62	N88°01'23"E	157.11'
L63	S01°57'03"E	225.02'

RESTRICTED RESERVE [A]
Restricted to Drainage and
Detention Purposes Only
1.36 AC
59,391 Sq. Ft.

RESTRICTED RESERVE [B]
Restricted to Compensating
Open Space
Purposes Only
0.06 AC
2,522 Sq. Ft.

RESTRICTED RESERVE [C]
Restricted to Open Space,
Landscape, Incidental Utility
Purposes Only
0.07 AC
2,866 Sq. Ft.

RESTRICTED RESERVE [D]
Restricted to Open Space,
Landscape, Incidental Utility
Purposes Only
0.05 AC
2,267 Sq. Ft.

RESTRICTED RESERVE [E]
Restricted to Drainage and
Detention Purposes Only
27.28 AC
1,188,449 Sq. Ft.

RESTRICTED RESERVE [F]
Restricted to Open Space,
Landscape, Incidental Utility
Purposes Only
0.09 AC
3,810 Sq. Ft.


RESTRICTED RESERVE [G]
Restricted to Open Space,
Landscape, Incidental Utility
Purposes Only
1.33 AC
57,862 Sq. Ft.

RESTRICTED RESERVE [H]
Restricted to Water Plant,
Incidental Utility Purposes
Only
0.90 AC
39,323 Sq. Ft.

DATE: APRIL 2024	FINAL PLAT OF SUNTERRA SEC 74	OWNER/DEVELOPER: AG EHC II (LEN) MULTI STATE 4, LLC an Arizona Limited Liability Company 8585 E. HARTFORD DR., SUITE 118 SCOTTSDALE, AZ 85255 (713) 783-6702	ENGINEER/PLANNER/SURVEYOR:
SCALE NTS			 QUIDDITY Quiddity Engineering, LLC Texas Board of Professional Engineers and Land Surveyors Registration Nos. F-23290 & 10046100 2322 West Grand Pkwy North, Suite 150 • Katy, TX 77449 • 832.913.4000 CJamnik@quiddity.com
SHEET 1E OF 1			

43

K:\16537\16537-0187-02 Sunterra Section 74 Water, Sanitary, Drainage and Paving Facilities\2 Design Phase\Planning\Sunterra Sec 74 - PLAT.dwg Aug 05, 2024 - 10:12am cjs

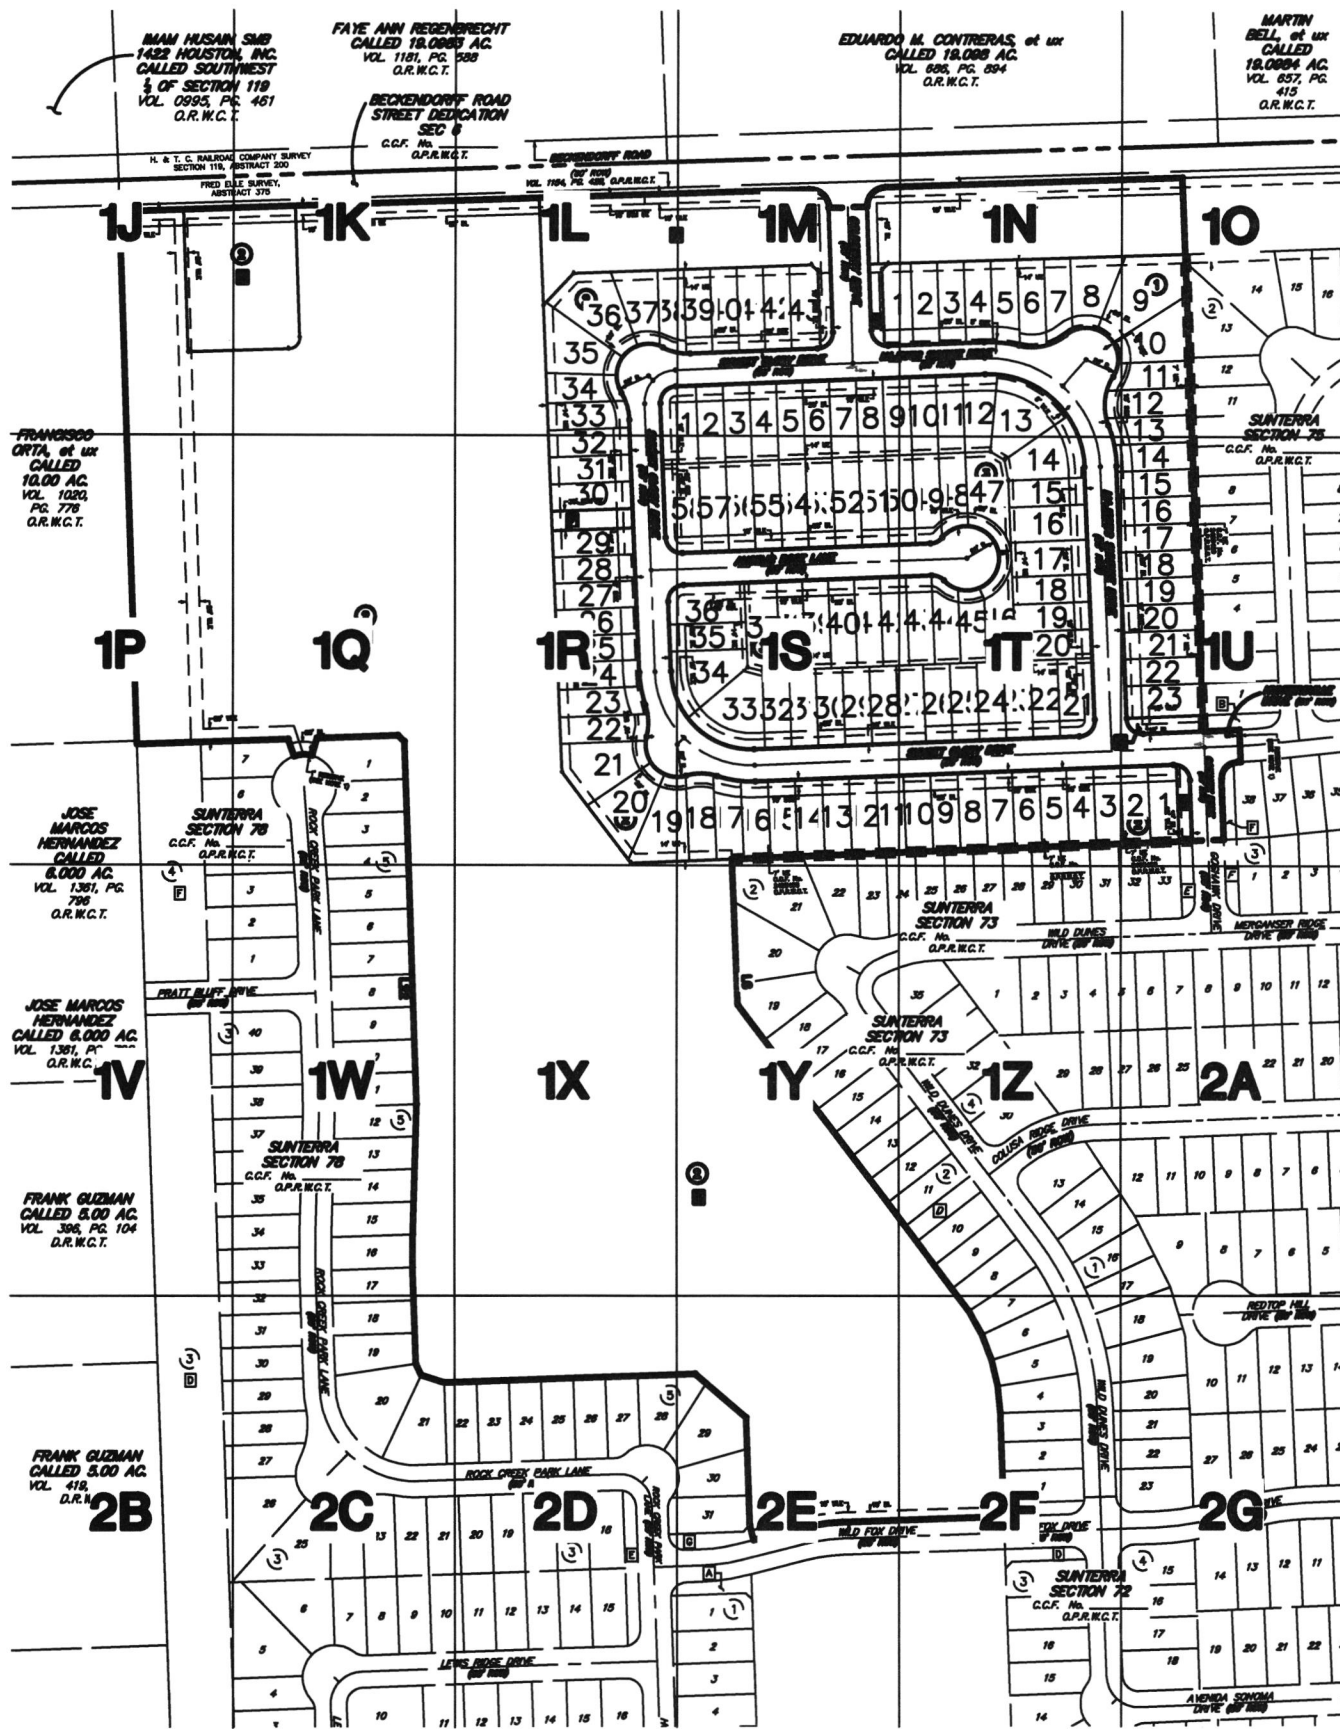

DATE: APRIL 2024

SCALE NTS

SHEET 1F OF 1

FINAL PLAT OF
SUNTERRA
SEC 74

OWNER/DEVELOPER:
AG EHC II (LEN) MULTI STATE 4, LLC
an Arizona Limited Liability Company
8585 E. HARTFORD DR., SUITE 118
SCOTTSDALE, AZ 85255
(713) 783-6702

ENGINEER/PLANNER/SURVEYOR:



QUIDDITY

Quiddity Engineering, LLC
Texas Board of Professional Engineers and Land Surveyors
Registration Nos. F-23290 & 10046100
2322 West Grand Pkwy North, Suite 150 • Katy, TX 77449 • 832.913.4000
Cjannik@quiddity.com

89

K:\16537\16537-0187-02 Sunterra Section 74 Water, Sanitary, Drainage and Paving Facilities\2 Design Phase\Planning\Sunterra Sec 74 - PLAT.dwg Apr 18, 2024 - 1:20pm cjs

STATE OF TEXAS §
COUNTY OF WALLER §

We, AG EHC II (LEN) MULTI STATE 4, LLC, an Arizona Limited Liability Company, acting by and through Steven S. Benson, Manager, owner hereinafter referred to as Owners of the 19.87 acre tract described in the above and foregoing map of SUNTERRA SEC 74, do hereby make and establish said subdivision and development plan of said property according to all lines, dedications, restrictions, and notations on said maps or plat and hereby dedicate to the use of the public forever, all streets (except those streets designated as private streets, or permanent access easements), alleys, parks, water courses, drains, easements and public places shown thereon for the purposes and considerations therein expressed; and do hereby bind ourselves, our heirs, successors and assigns to warrant and forever defend the title on the land so dedicated.

FURTHER, Owners have dedicated and by these presents do dedicate to the use of the public for public utility purpose forever unobstructed aerial easements. The aerial easements shall extend horizontally an additional eleven feet, six inches (11' 6") for ten feet (10' 0") perimeter ground easements or seven feet, six inches (7' 6") for fourteen feet (14' 0") perimeter ground easements or five feet, six inches (5' 6") for sixteen feet (16' 0") perimeter ground easements, from a plane sixteen feet (16' 0") above the ground level upward, located adjacent to and adjoining said public utility easements that are designated with aerial easements (U.E. and A.E.) as indicated and depicted hereon, whereby the aerial easement totals twenty one feet, six inches (21' 6") in width.

FURTHER, Owners have dedicated and by these presents do dedicate to the use of the public for public utility purpose forever unobstructed aerial easements. The aerial easements shall extend horizontally an additional ten feet (10' 0") for ten feet (10' 0") back-to-back ground easements, or eight feet (8' 0") for fourteen feet (14' 0") back-to-back ground easements or seven feet (7' 0") for sixteen feet (16' 0") back-to-back ground easements, from a plane sixteen feet (16' 0") above ground level upward, located adjacent to both sides and adjoining said public utility easements that are designated with aerial easements (U.E. and A.E.) as indicated and depicted hereon, whereby the aerial easement totals thirty feet (30' 0") in width.

FURTHER, Owners do hereby declare that all parcels of land designated as lots on this plat are originally intended for the construction of single family residential dwelling units thereon and shall be restricted for same under the terms and conditions of such restrictions filed separately.

FURTHER, all of the property subdivided in the above and foregoing plat shall be restricted in its use, which restrictions shall run with the title to the property and shall be enforceable at the option of Waller County, by Waller County, or any citizen thereof, by injunction as follows:

- 1. That drainage of septic tanks into roads, streets, alleys or public ditches, streams, ect., either directly or indirectly is strictly prohibited.
- 2. All stock animals, horses and fowl, shall be fenced in and not allowed to run at large in the subdivision.
- 3. Drainage structures under private drives shall have a new drainage opening area of sufficient size to permit the free flow of water without backwater and shall be a minimum of one and three quarters (1-1/4) square feet (15" diameter pipe) reinforced concrete pipe, unless specified by the County Road Administrator or County Engineer. Culverts and bridges must be used for all driveway and/or walks, although dip-style driveways are encouraged where appropriate.
- 4. Property owners will obtain Development Permits/Permit Exemptions from the County Flood Plain Administrator for all development.
- 5. There are no underground pipelines within the confines of the subdivision except as shown on the plat.
- 6. There shall be no sanitary sewer systems or any water well constructed within 50 feet of any lot line that does not adjoin with a public road.

IN TESTIMONY WHEREOF, the AG EHC II (LEN) MULTI STATE 4, LLC, an Arizona Limited Liability Company, has caused these presents to be signed by Steven S. Benson, Manager, thereunto authorize, this 7 day of May, 2024.

AG EHC II (LEN) MULTI STATE 4, LLC,
an Arizona Limited Liability Company


By: Steven S. Benson
Steven S. Benson
Manager

STATE OF ARIZONA §
COUNTY OF Maricopa §

BEFORE ME, the undersigned authority, on this day personally appeared Steven S. Benson, Manager, known to me to be the person whose name is subscribed to the foregoing instrument and acknowledged to me that they executed the same for the purposes and considerations therein expressed.

GIVEN UNDER MY HAND AND SEAL OF OFFICE, this 7 day of May, 2024.

Jaime Marie Adams
Notary Public in and for the State of Arizona
Jaime Marie Adams
Print Name
My commission expires: 07/01/2025

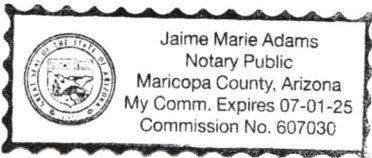

DATE: APRIL 2024	FINAL PLAT OF SUNTERRA SEC 74	OWNER/DEVELOPER: AG EHC II (LEN) MULTI STATE 4, LLC an Arizona Limited Liability Company 8585 E. HARTFORD DR., SUITE 118 SCOTTSDALE, AZ 85255 (713) 783-6702	ENGINEER/PLANNER/SURVEYOR:  QUIDDITY Quiddity Engineering, LLC Texas Board of Professional Engineers and Land Surveyors Registration Nos. F-23290 & 10046100 2322 West Grand Pkwy North, Suite 150 • Katy, TX 77451 • 832.913.4000 CJamnik@quiddity.com 77449
SCALE NTS			
SHEET 1G OF 1			

BS

K:\16537\16537-0187-02 Sunterra Section 74 Water, Sanitary, Drainage and Paving Facilities\2 Design Phase\Planning\Sunterra Sec 74 - PLAT.dwg Apr 18, 2024 - 1:20pm cjs

Certificate of Surveyor

This is to certify that I, Chris D. Kalkomey, a Registered Professional Land Surveyor of the State of Texas, have platted the above subdivision from an actual survey on the ground; and that all block corners, lot corners and permanent referenced monuments have been set, that permanent control points will be set at completion of construction and that this plat correctly represents that survey made by me.

A portion of this subdivision lies within the boundaries of any municipality's corporate city limits, or area of extraterritorial jurisdiction.


No portion of this subdivision lies within the boundaries of the 1% annual chance (100-year) flood plain as delineated on Waller County Community Panel #480640 in the Flood Insurance Rate Map No. 48473C0375E, dated 02/18/2009.


No portion of this subdivision lies within the boundaries of the 0.2% annual chance (500-year) floodplain as delineated on Waller County Community Panel # 480640 in the Flood Insurance Rate Map No. 48473C0375E, dated 02/18/2009.




Chris D. Kalkomey
Registered Professional Land Surveyor
Texas Registration No. 5869




This is to certify that the Planning Commission of the City of Houston, Texas, has approved this plat and subdivision of Sunterra Sec 74 in conformance with the laws of the State of Texas and the ordinances of the City of Houston, as shown hereon, and authorized the recording of this plat this 29 day of may, 2024

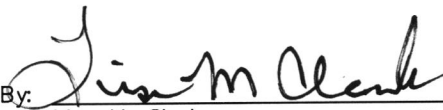By: 
Lisa M. Clark or M. Sonny Garza
Chair Vice Chairman

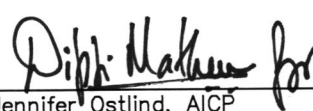By: 
Jennifer Ostlind, AICP
Secretary



BROOKSHIRE--KATY DRAINAGE DISTRICT BKDD Permit No. 2024-51
APPROVED BY THE BOARD OF SUPERVISORS ON

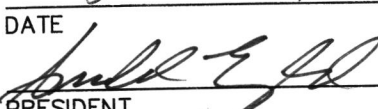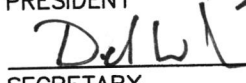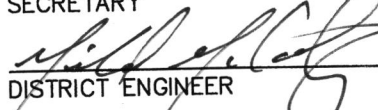5-30-2024
DATE

PRESIDENT

SECRETARY

DISTRICT ENGINEER

THE ABOVE HAVE SIGNED THESE PLANS AND/OR PLAT BASED ON THE RECOMMENDATION OF THE DISTRICT'S ENGINEER WHO HAS REVIEWED ALL SHEETS PROVIDED AND FOUND THEM TO BE IN GENERAL COMPLIANCE WITH THE DISTRICT'S "RULES, REGULATIONS, AND GUIDELINES". THIS APPROVAL IS ONLY VALID FOR THREE HUNDRED SIXTY-FIVE (365) CALENDAR DAYS. AFTER THAT TIME RE-APPROVAL IS REQUIRED. PLEASE NOTE, THIS DOES NOT NECESSARILY MEAN THAT ALL THE CALCULATIONS PROVIDED IN THESE PLANS AND/OR PLATS HAVE BEEN COMPLETELY CHECKED AND VERIFIED. PLANS SUBMITTED HAVE BEEN PREPARED, SIGNED AND SEALED BY A PROFESSIONAL ENGINEER LICENSED TO PRACTICE ENGINEERING IN THE STATE OF TEXAS AND PLAT HAS BEEN SIGNED AND SEALED BY A REGISTERED PROFESSIONAL LAND SURVEYOR LICENSED TO PRACTICE IN THE STATE OF TEXAS, WHICH CONVEYS THE ENGINEER'S AND/OR SURVEYOR'S RESPONSIBILITY AND ACCOUNTABILITY.

DATE: APRIL 2024	FINAL PLAT OF SUNTERRA SEC 74	OWNER/DEVELOPER: AG EHC II (LEN) MULTI STATE 4, LLC an Arizona Limited Liability Company 8585 E. HARTFORD DR., SUITE 118 SCOTTSDALE, AZ 85255 (713) 783-6702	ENGINEER/PLANNER/SURVEYOR:  QUIDDITY Quiddity Engineering, LLC Texas Board of Professional Engineers and Land Surveyors Registration Nos. F-23290 & 10046100 2322 West Grand Pkwy North, Suite 150 • Katy, TX 77401 • 832.913.4000 CJamnik@quiddity.com
SCALE NTS			
SHEET 1H OF 1			



K:\16537\16537-0187-02 Sunterra Section 74 Water, Sanitary, Drainage and Paving Facilities\2 Design Phase\Planning\Sunterra Sec 74 - PLAT.dwg Apr 19, 2024 - 7:57am cjs

I, J. Ross McCall, PE, County Engineer of Waller County, Texas, certify that the Plat of this subdivision complies with all existing rules and regulations of Waller County.

No construction or other development within this subdivision may begin until all Waller County permit requirements have been met.

8-26-24
Date


J. Ross McCall, PE
County Engineer

STATE OF TEXAS §
COUNTY OF WALLER §

I, Debbie Hollan, County Clerk in and for Waller County, Texas do hereby certify that the foregoing instrument with its certificate of authentication was filed for recordation in my office on _____, 202__, at _____ o'clock ____M in File No. _____ of the Plat Records of said County. Witness my hand and seal of office, at Hempstead, Texas, the day and date last above written.


Debbie Hollan
Waller County, Texas


By: _____
Deputy

CERTIFICATE OF COMMISSIONERS COURT

APPROVED by the Commissioners' Court of Waller County, Texas, this _____ day of _____, 202__.

Carbett "Trey" J. Duhon III
County Judge

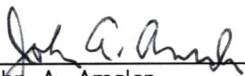
John A. Amsler
Commissioner, Precinct 1

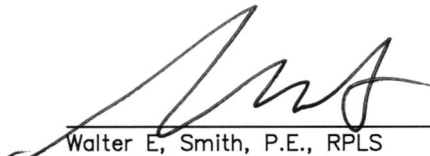
Walter E. Smith, P.E., RPLS
Commissioner, Precinct 2


Kendric D. Jones
Commissioner, Precinct 3


Justin Beckendorff
Commissioner, Precinct 4


NOTE: Acceptance of the above plat by the Commissioners Court does not signify Waller County acceptance of the dedicated roads for integration into the County Road System. The developer is required to comply with Sections 5 and 6 of the current Waller County Subdivision and Development Regulations, in this regard.

DATE: APRIL 2024	FINAL PLAT OF SUNTERRA SEC 74	OWNER/DEVELOPER: AG EHC II (LEN) MULTI STATE 4, LLC an Arizona Limited Liability Company 8585 E. HARTFORD DR., SUITE 118 SCOTTSDALE, AZ 85255 (713) 783-6702	ENGINEER/PLANNER/SURVEYOR:  QUIDDITY Quiddity Engineering, LLC Texas Board of Professional Engineers and Land Surveyors Registration Nos. F-23290 & 10046100 2322 West Grand Pkwy North, Suite 150 • Katy, TX 77449 • 832.913.4000 Cjarnnik@quiddity.com 77449
SCALE NTS			
SHEET 11 OF 1			

PS

K:\16537\16537-0187-02 Sunterra Section 74 Water, Sanitary, Drainage and Paving Facilities\2 Design Phase\Planning\Sunterra Sec 74 - PLAT.dwg Sep 05, 2024 - 3:25pm cjs

IMAM HUSAIN S,
1422 HOUSTON, .
CALLED SOUTHWEST
 $\frac{1}{4}$ OF SECTION 1
VOL. 0995, PG. .
O.R.W.C.T.

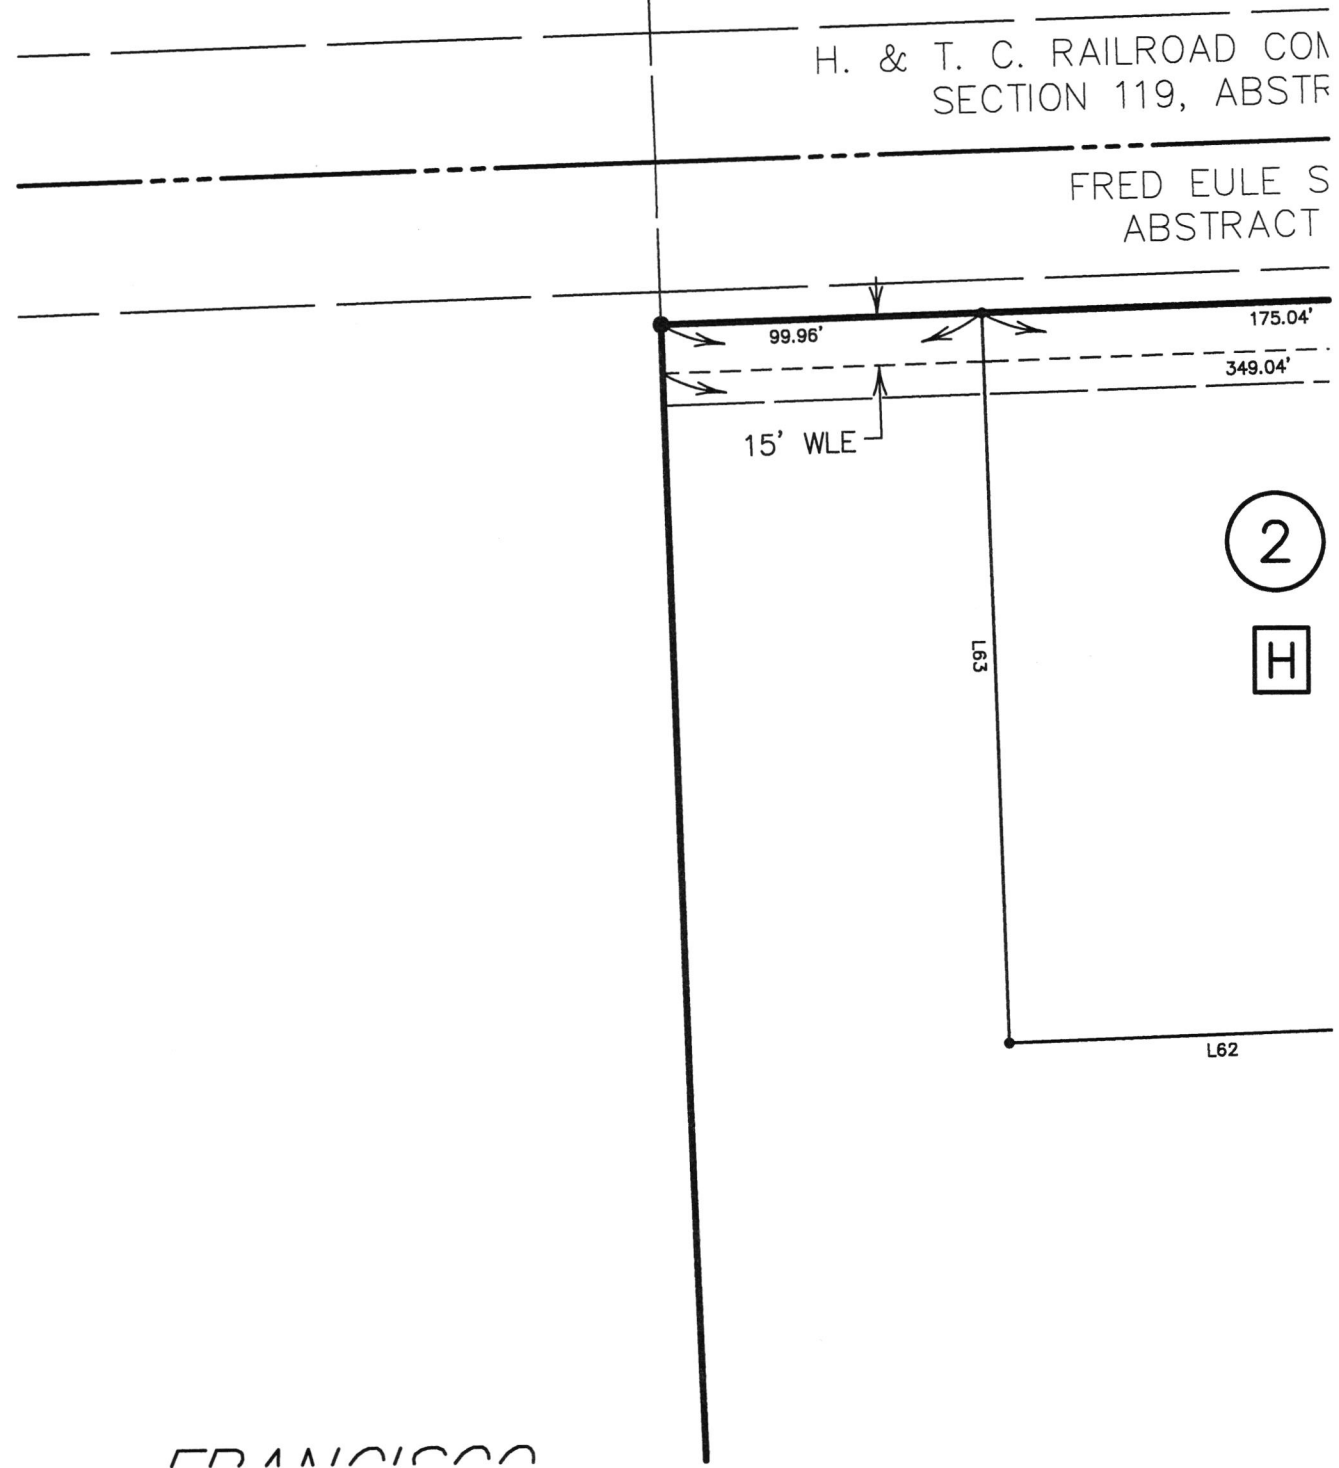

DATE: APRIL 2024

SCALE 1"=60'

SHEET 1J OF 1

FINAL PLAT OF
SUNTERRA
SEC 74

OWNER/DEVELOPER:
AG EHC II (LEN) MULTI STATE 4, LLC
an Arizona Limited Liability Company
8585 E. HARTFORD DR., SUITE 118
SCOTTSDALE, AZ 85255
(713) 783-6702

ENGINEER/PLANNER/SURVEYOR:



QUIDDITY

Quiddity Engineering, LLC
Texas Board of Professional Engineers and Land Surveyors
Registration Nos. F-23290 & 10046100
2322 West Grand Pkwy North, Suite 150 • Katy, TX 77449 • 832.913.4000
Cjamnik@quiddity.com

RS

4IN SMB
TON, INC.
JTHWEST
TON 119
PG. 461
C.T.


FAYE ANN REGENBR
CALLED 19.0983
VOL. 1181, PG. 58E
O.R.W.C.T.

BECKENDORFF,
STREET DEDICA
SEC 6

C.C.F. No. _____
O.P.R.W.C.T.

ROAD COMPANY SURVEY
19, ABSTRACT 200

D EULE SURVEY,
ABSTRACT 375

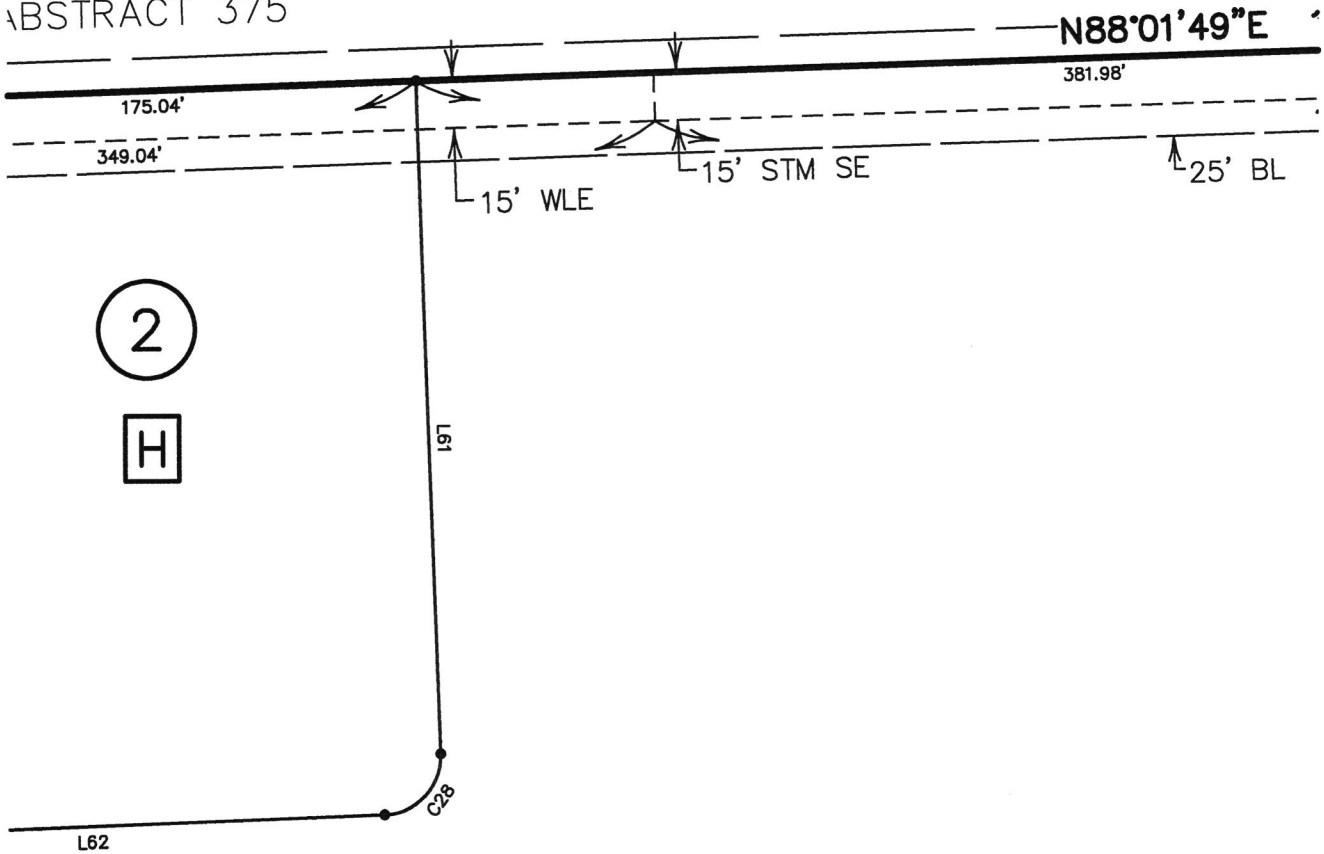

DATE: APRIL 2024

SCALE 1"=60'

SHEET 1K OF 1

FINAL PLAT OF
SUNTERRA
SEC 74

OWNER/DEVELOPER:
AG EHC II (LEN) MULTI STATE 4, LLC
an Arizona Limited Liability Company
8585 E. HARTFORD DR., SUITE 118
SCOTTSDALE, AZ 85255
(713) 783-6702

ENGINEER/PLANNER/SURVEYOR:



QUIDDITY

Quiddity Engineering, LLC
Texas Board of Professional Engineers and Land Surveyors
Registration Nos. F-23290 & 10046100
2322 West Grand Pkwy North, Suite 150 • Katy, TX 77449 • 832.913.4000

CJamnik@quiddity.com

ENBRECHT
983 AC.
G. 588
T.

DRFF ROAD
MEDICATION
C 6


W.C.T.

BECKENDORFF ROAD

(80' ROW)
VOL. 1154, PG. 429, O.P.R.W.C.T.

01'49"E 1,079.27'

G

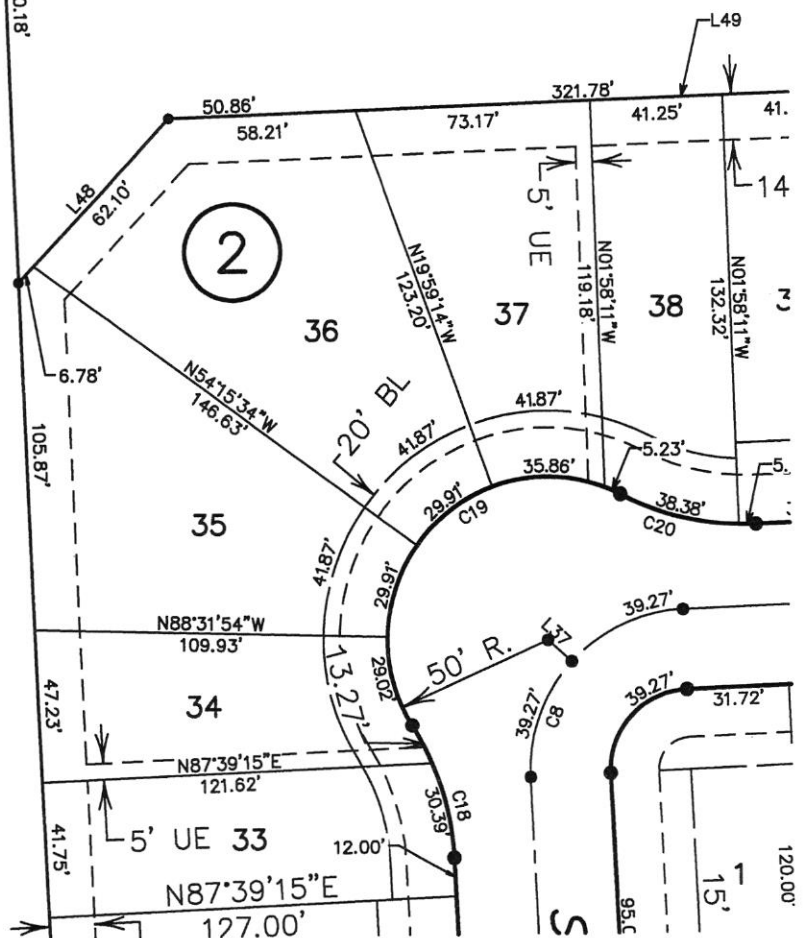

DATE: APRIL 2024

SCALE 1"=60'

SHEET 1L OF 1

FINAL PLAT OF
SUNTERRA
SEC 74

OWNER/DEVELOPER:
AG EHC II (LEN) MULTI STATE 4, LLC
an Arizona Limited Liability Company
8585 E. HARTFORD DR., SUITE 118
SCOTTSDALE, AZ 85255
(713) 783-6702


ENGINEER/PLANNER/SURVEYOR:



QUIDDITY

Quiddity Engineering, LLC
Texas Board of Professional Engineers and Land Surveyors
Registration Nos. F-23290 & 10046100
2322 West Grand Pkwy North, Suite 150 • Katy, TX 77449 • 832.913.4000
Cjarnik@quiddity.com

EDUARDO M
CALL
VOL.

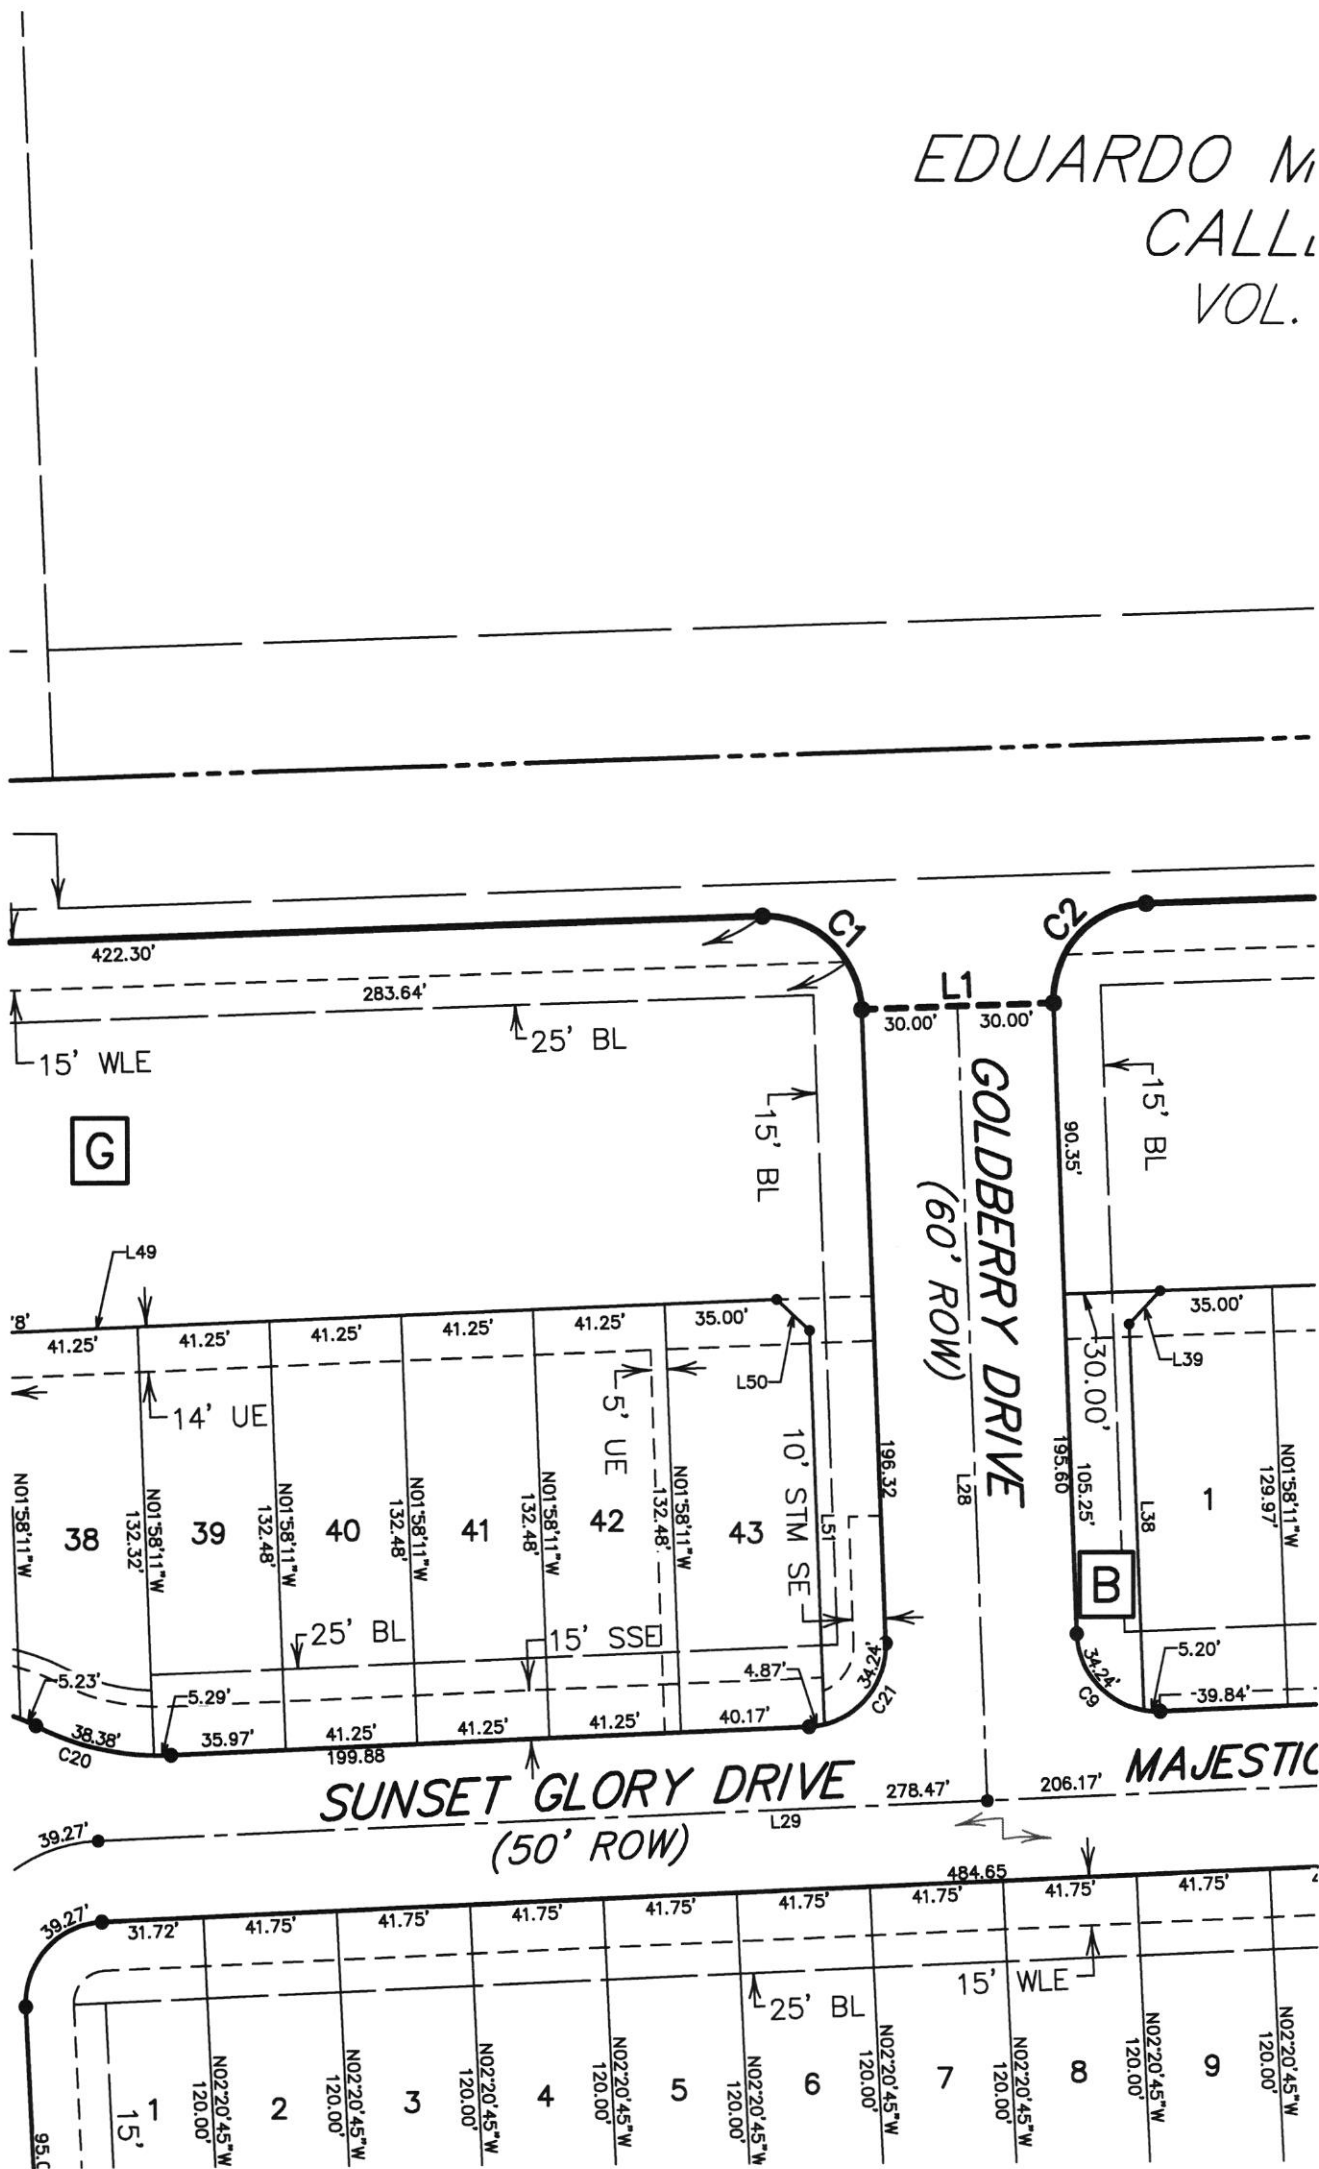

DATE: APRIL 2024

SCALE 1"=80'

SHEET 1M OF 1

FINAL PLAT OF
SUNTERRA
SEC 74

OWNER/DEVELOPER:
AG EHC II (LEN) MULTI STATE 4, LLC
an Arizona Limited Liability Company
8585 E. HARTFORD DR., SUITE 118
SCOTTSDALE, AZ 85255
(713) 783-6702

ENGINEER/PLANNER/SURVEYOR:



QUIDDITY


Quiddity Engineering, LLC
Texas Board of Professional Engineers and Land Surveyors
Registration Nos. F-23290 & 10046100
2322 West Grand Pkwy North, Suite 150 • Katy, TX 77449 • 832.913.4000
Cjamnik@quiddity.com

Section 74 Water, Sanitary, Drainage and Paving Facilities \2 Design Phase\Planning\Sunterra Sec 74 - PLAT.dwg Aug 21, 2024 - 4:05pm cjs



Cjamnik@quiddity.com

MARTIN
BELL, et ux
CALLED
19.0984 AC.
VOL. 657, PG.
415
O.R.W.C.T.

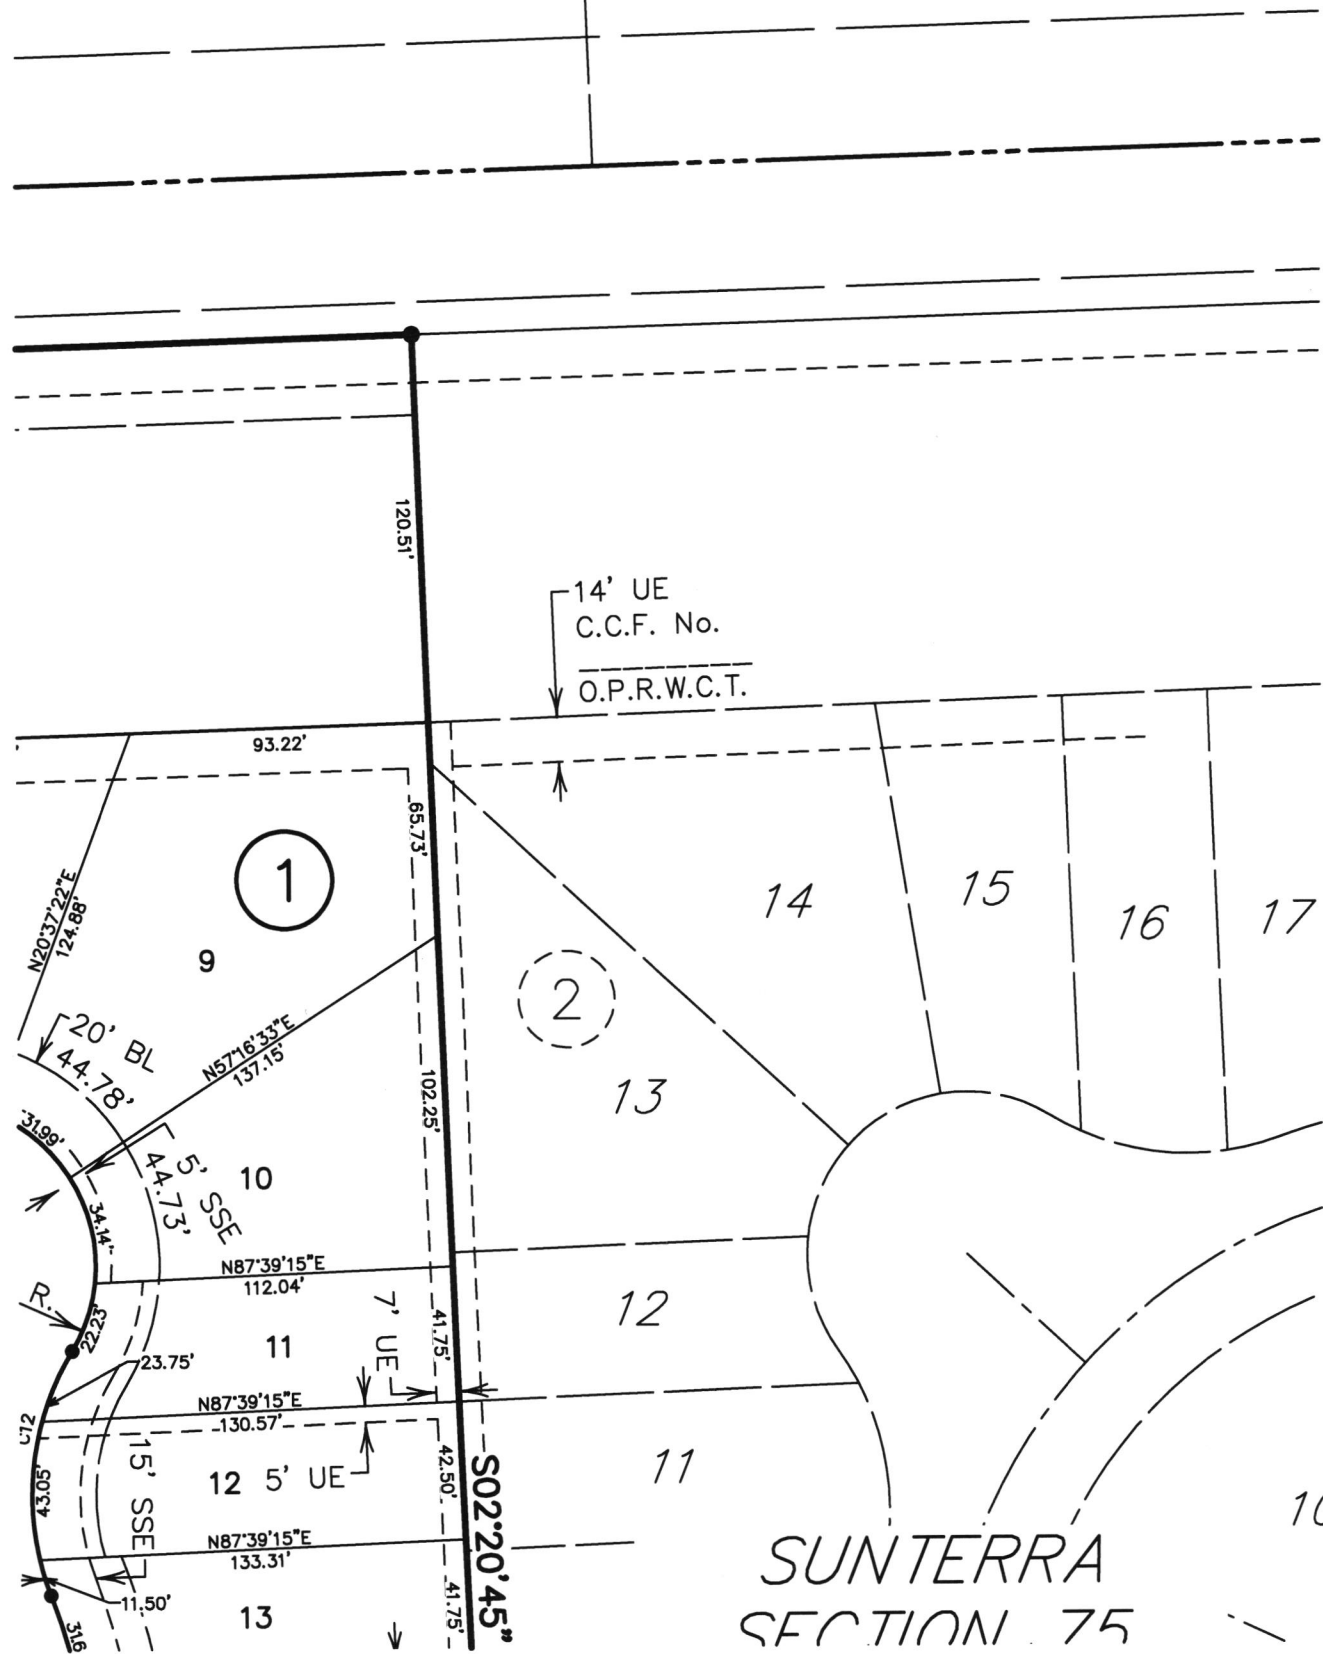

DATE: APRIL 2024

SCALE 1"=60'

SHEET 10 OF 1

FINAL PLAT OF
SUNTERRA
SEC 74

OWNER/DEVELOPER:
AG EHC II (LEN) MULTI STATE 4, LLC
an Arizona Limited Liability Company
8585 E. HARTFORD DR., SUITE 118
SCOTTSDALE, AZ 85255
(713) 783-6702

ENGINEER/PLANNER/SURVEYOR:



QUIDDITY

Quiddity Engineering, LLC
Texas Board of Professional Engineers and Land Surveyors
Registration Nos. F-23290 & 10046100
2322 West Grand Pkwy North, Suite 150 • Katy, TX 77449 • 832.913.4000
Cjamnik@quiddity.com

K:\16537\16537-0187-02 Sunterra Section 74 Water, Sanitary, Drainage and Paving Facilities\2 Design Phase\Planning\Sunterra Sec 74 - PLAT.dwg Aug 21, 2024 - 4:05pm cjs

BA

FRANCISCO
ORTA, et ux
CALLED
10.00 AC.
VOL. 1020,
PG. 776
O.R.W.C.T.

N01°57'03"W 829.51'

L27

7

6

JOSE
MARCOS
HERNANDEZ
CALLED

SUNTERRA
SECTION

C.C.F. No. _____
O.P.R.W.C.T.

DATE: APRIL 2024

SCALE 1"=60'

SHEET 1P OF 1

FINAL PLAT OF
SUNTERRA
SEC 74

OWNER/DEVELOPER:
AG EHC II (LEN) MULTI STATE 4, LLC
an Arizona Limited Liability Company
8585 E. HARTFORD DR., SUITE 118
SCOTTSDALE, AZ 85255
(713) 783-6702

ENGINEER/PLANNER/SURVEYOR:




QUIDDITY

Quiddity Engineering, LLC
Texas Board of Professional Engineers and Land Surveyors
Registration Nos. F-23290 & 10046100
2322 West Grand Pkwy North, Suite 150 • Katy, TX 77449 • 832.913.4000

Cjamnik@quiddity.com

K:\16537\16537-0187-02 Sunterra Section 74 Water, Sanitary, Drainage and Paving Facilities\2 Design Phase\Planning\Sunterra Sec 74 - PLAT.dwg Sep 05, 2024 - 3:26pm cis

2
E

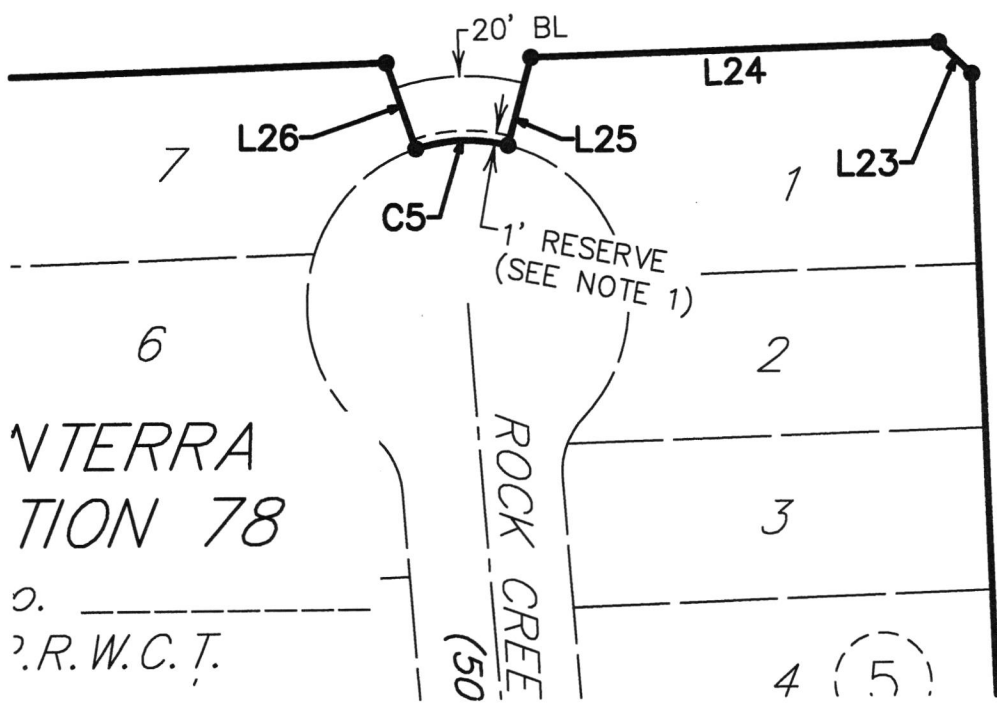

DATE: APRIL 2024

SCALE 1"=60'

SHEET 1Q OF 1

FINAL PLAT OF
SUNTERRA
SEC 74

OWNER/DEVELOPER:
AG EHC II (LEN) MULTI STATE 4, LLC
an Arizona Limited Liability Company
8585 E. HARTFORD DR., SUITE 118
SCOTTSDALE, AZ 85255
(713) 783-6702


ENGINEER/PLANNER/SURVEYOR:



QUIDDITY

Quiddity Engineering, LLC
Texas Board of Professional Engineers and Land Surveyors
Registration Nos. F-23290 & 10046100
2322 West Grand Pkwy North, Suite 150 • Katy, TX 77449 • 832.913.4000
Cjarnik@quiddity.com

85

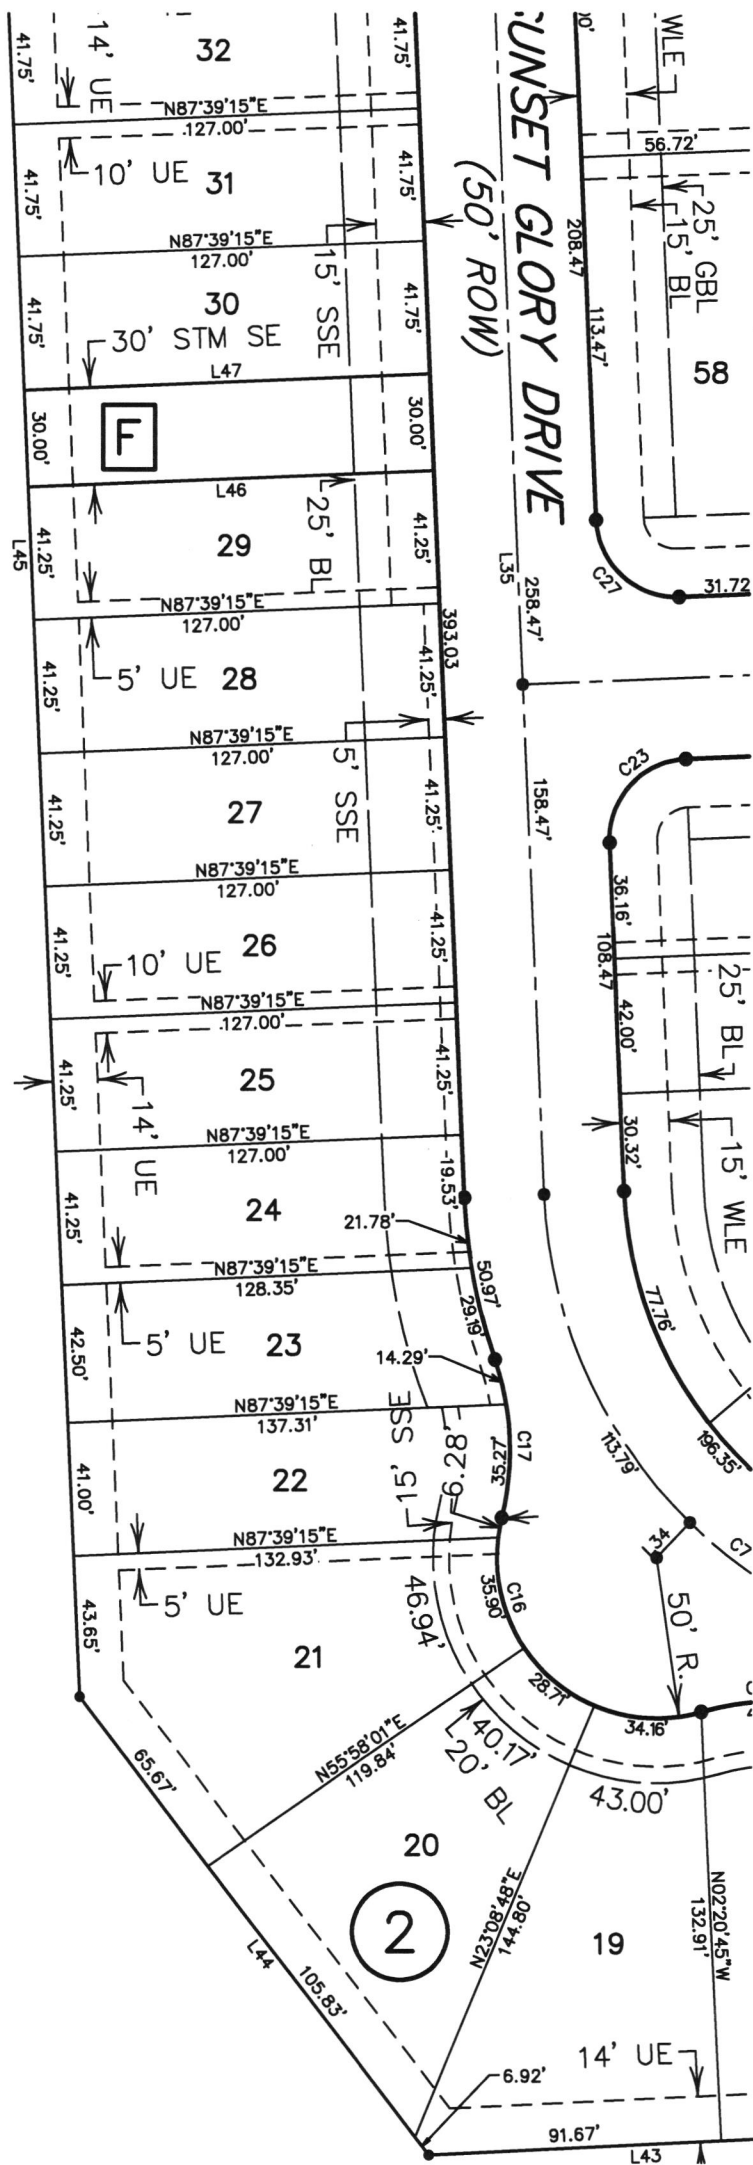

DATE: APRIL 2024

SCALE 1"=60'

SHEET 1R OF 1

FINAL PLAT OF
SUNTERRA
SEC 74

OWNER/DEVELOPER:
AG EHC II (LEN) MULTI STATE 4, LLC
an Arizona Limited Liability Company
8585 E. HARTFORD DR., SUITE 118
SCOTTSDALE, AZ 85255
(713) 783-6702

ENGINEER/PLANNER/SURVEYOR:




QUIDDITY

Quiddity Engineering, LLC
Texas Board of Professional Engineers and Land Surveyors

Texas Board of Professional Engineers and Land Surveyors
Registration Nos. F-23290 & 10046100

Cjamnik@quiddity.com

165337\165337-0187-02 Sunterra Section 74 Water, Sanitary, Drainage and Paving Facilities\2 Design Phase\Planning\Sunterra Sec 74 - PLAT.dwg Aug 21, 2024 - 4:07pm cjs

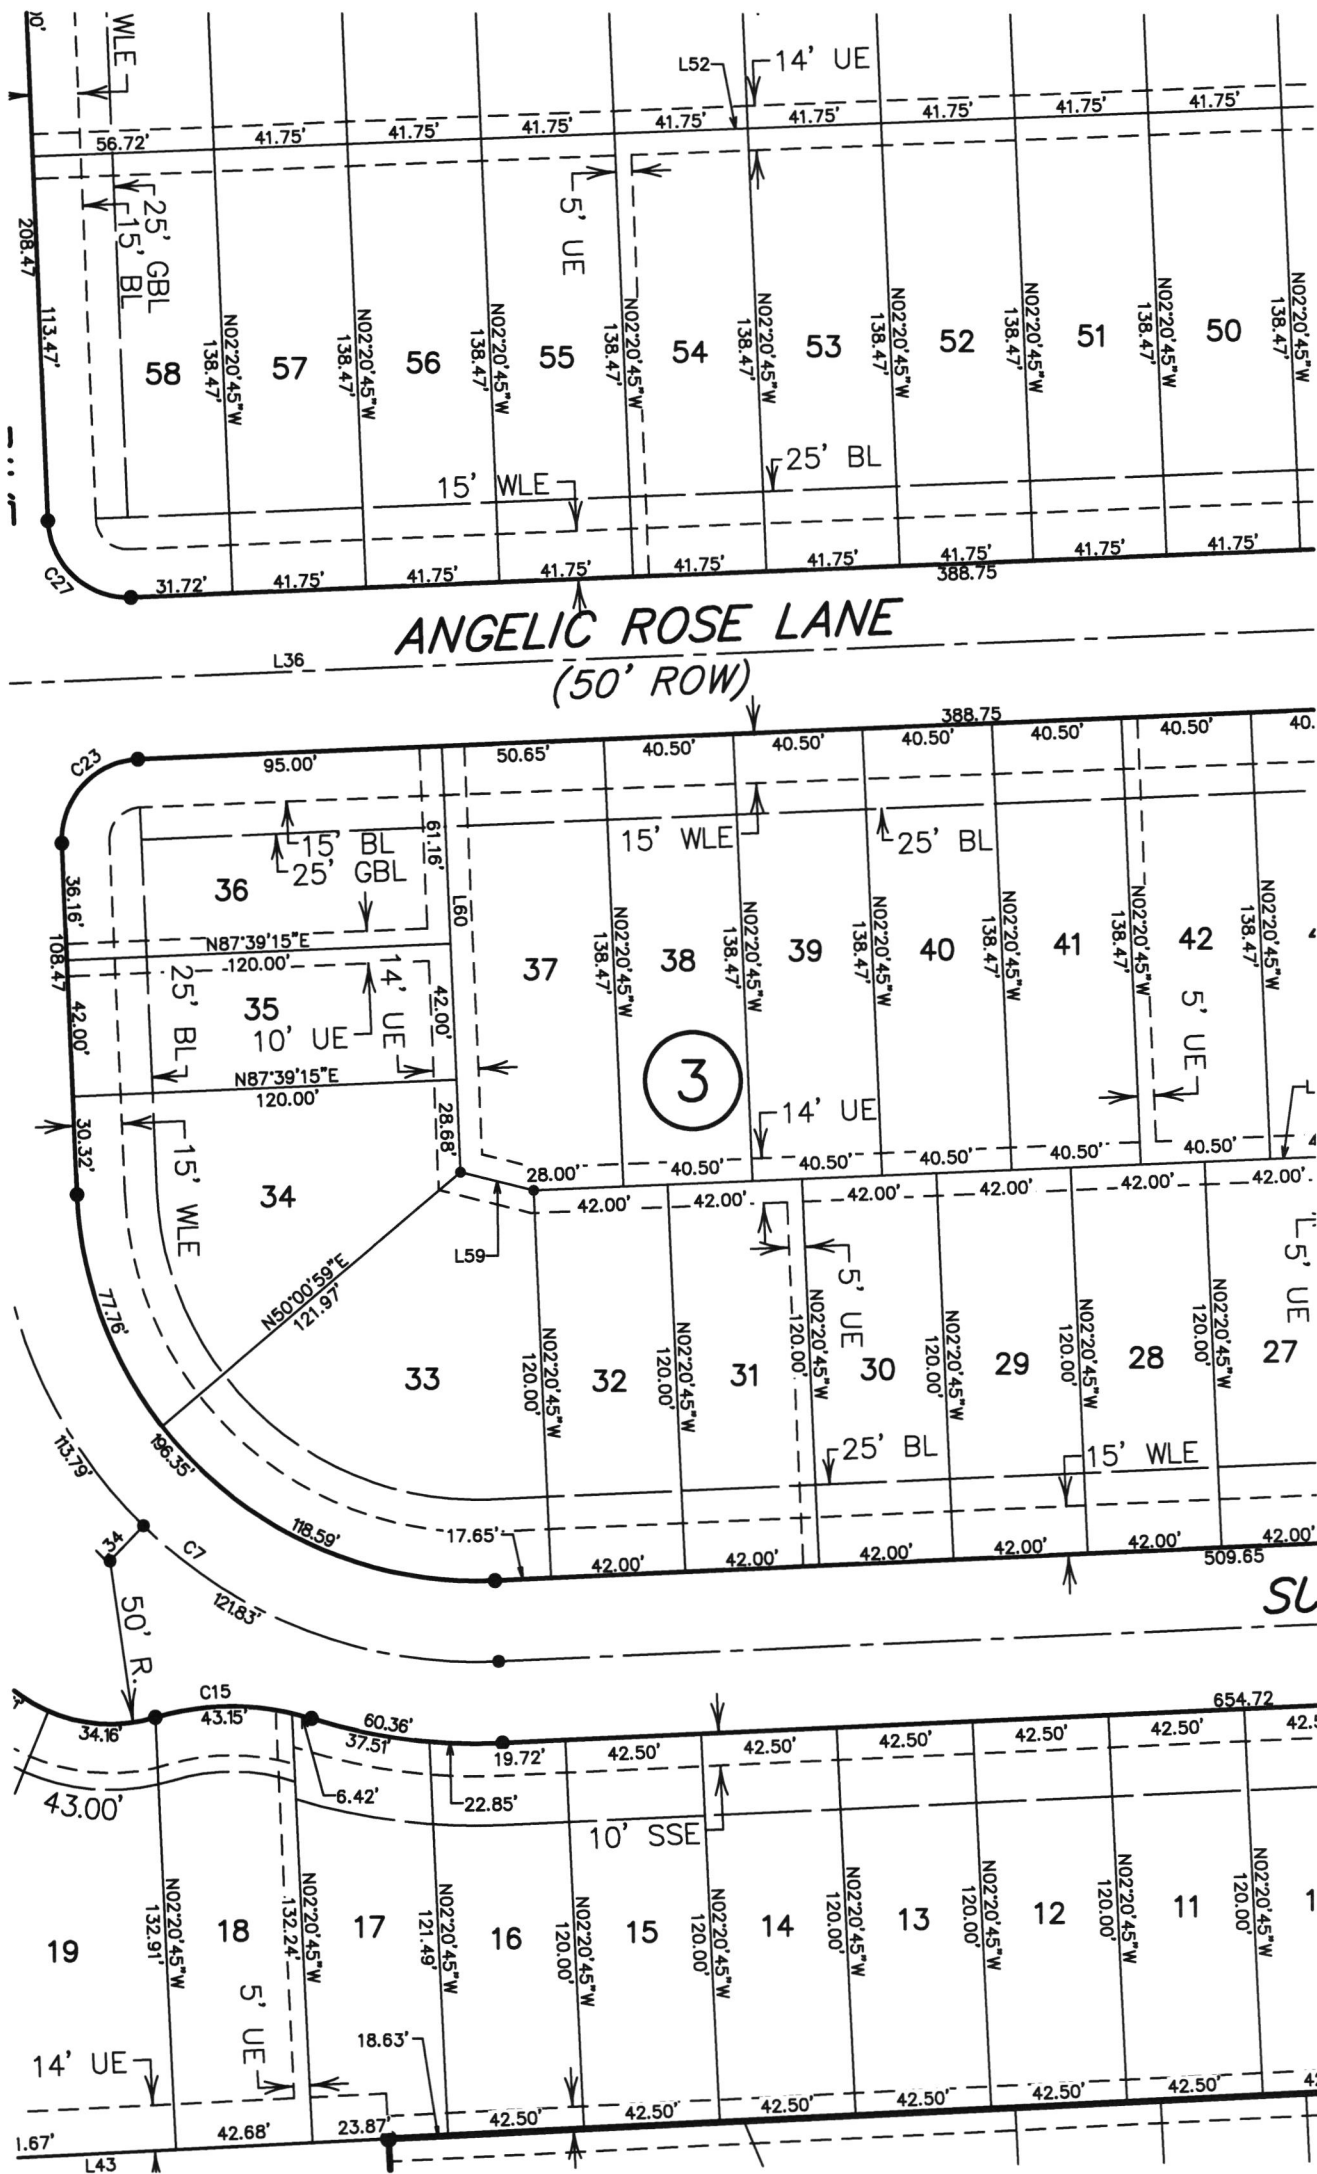

DATE: APRIL 2024

SCALE 1"=60'

SHEET 1S OF 1

FINAL PLAT OF
SUNTERRA
SEC 74

OWNER/DEVELOPER:
AG EHC II (LEN) MULTI STATE 4, LLC
an Arizona Limited Liability Company
8585 E. HARTFORD DR., SUITE 118
SCOTTSDALE, AZ 85255
(713) 783-6702

ENGINEER/PLANNER/SURVEYOR:




QUIDDITY

Quiddity Engineering, LLC
Texas Board of Professional Engineers and Land Surveyors
Registration Nos. F-23290 & 10046100
2322 West Grand Pkwy North, Suite 150 • Katy, TX 77449 • 832.913.4000
CJamnik@quiddity.com

Handwritten signature/initials

K:\16537\16537-0187-02 Sunterra Section 74 Water, Sanitary, Drainage and Paving Facilities\2 Design Phase\Planning\Sunterra Sec 74 - PLAT.dwg Aug 21, 2024 - 4:07pm cjs

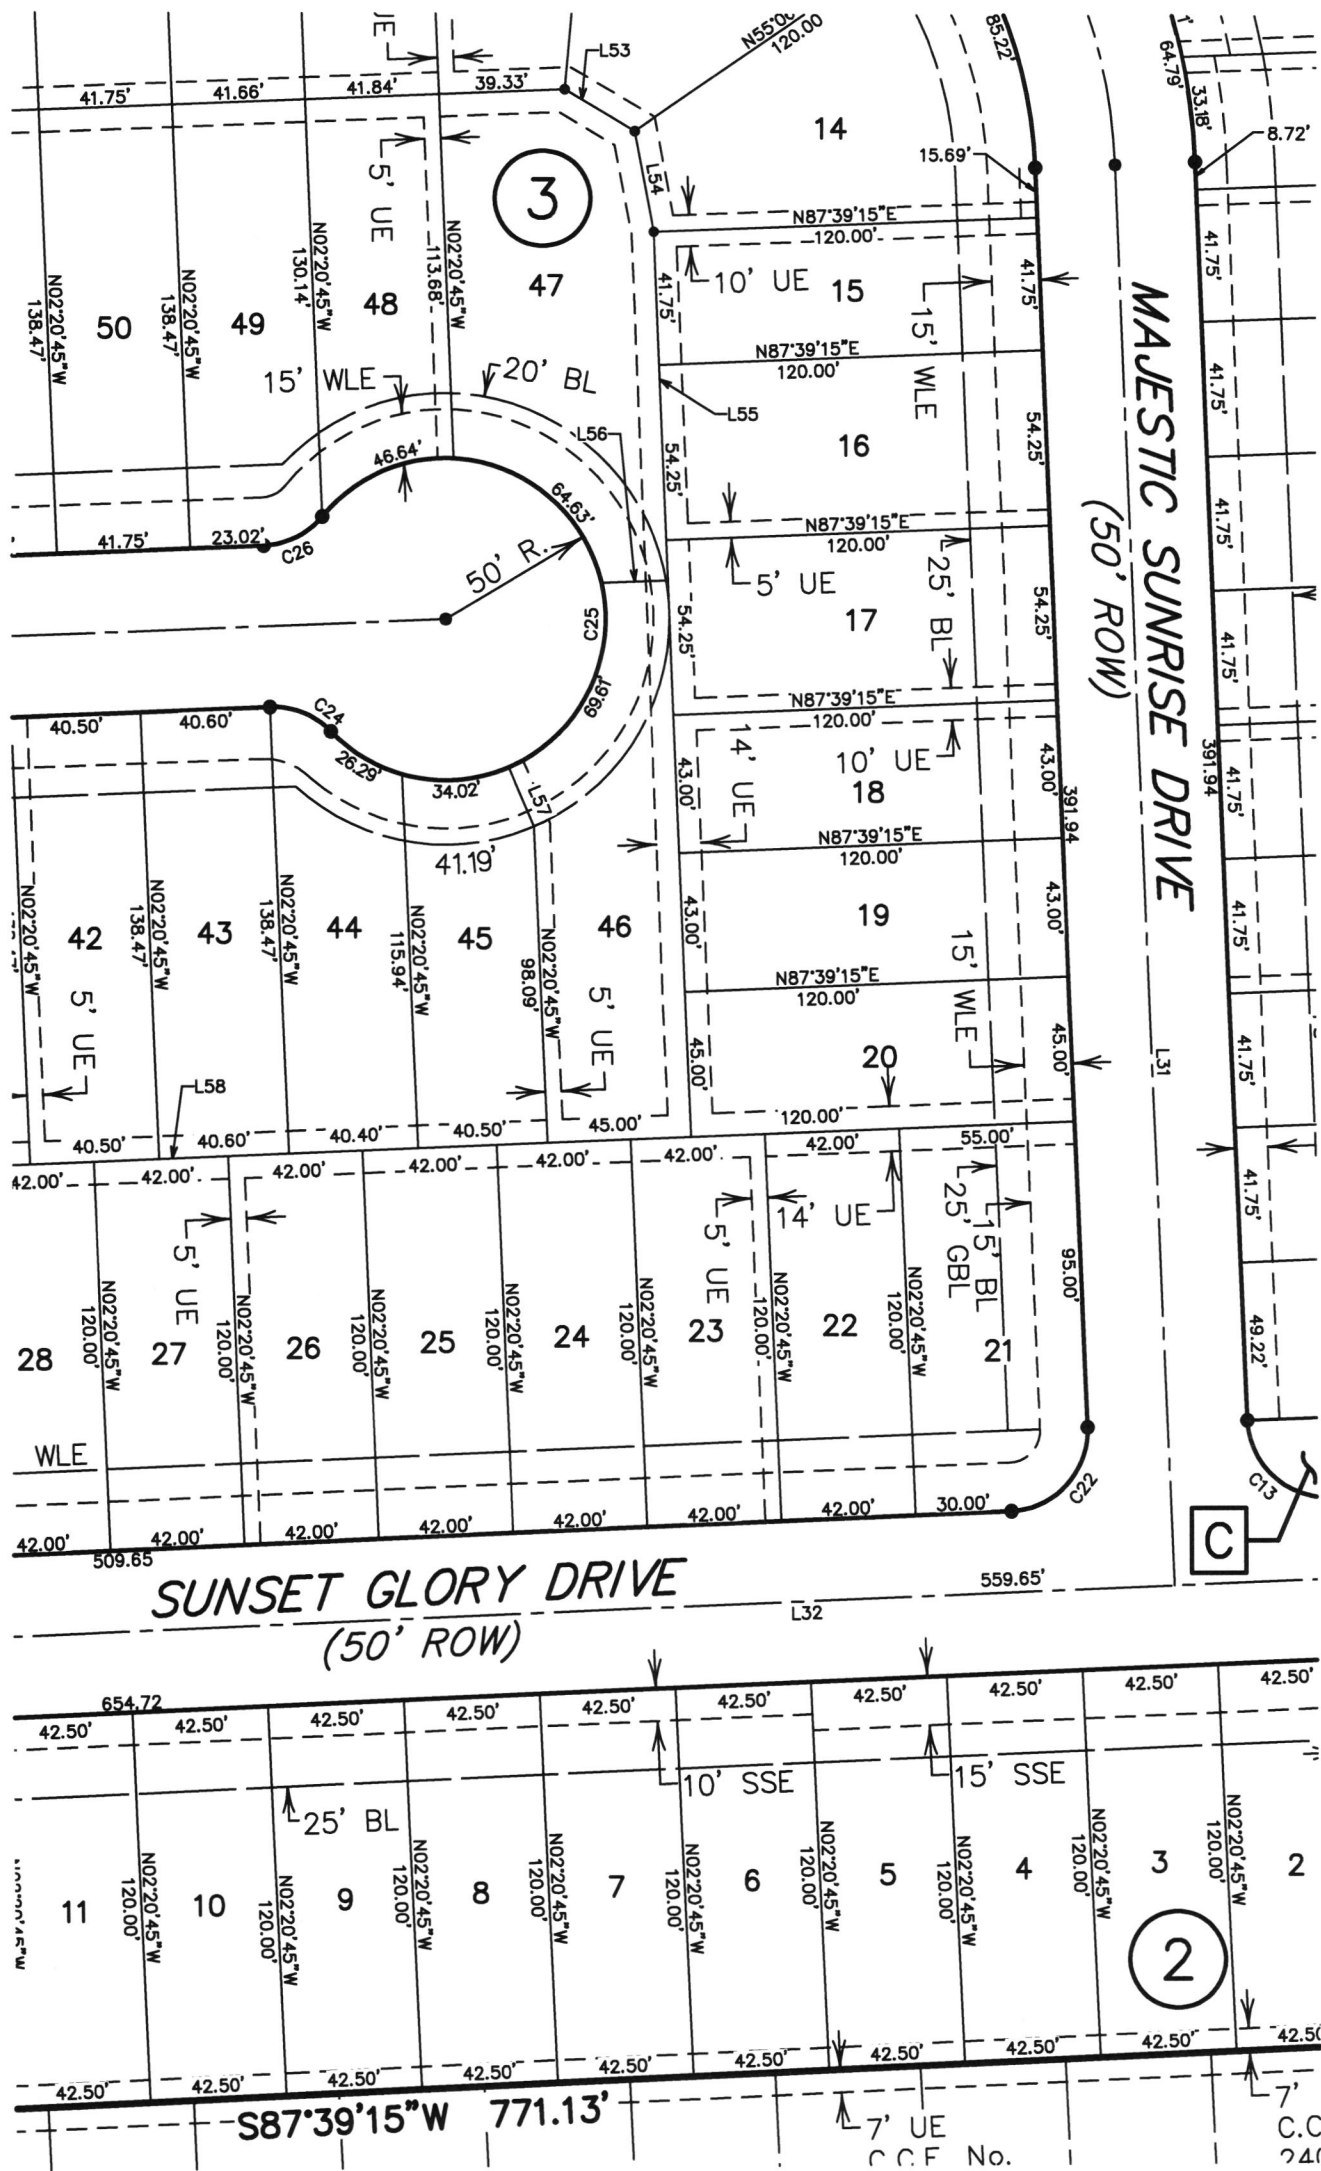

DATE: APRIL 2024

SCALE 1"=60'

SHEET 1T OF 1

FINAL PLAT OF
SUNTERRA
SEC 74

OWNER/DEVELOPER:
AG EHC II (LEN) MULTI STATE 4, LLC
an Arizona Limited Liability Company
8585 E. HARTFORD DR., SUITE 118
SCOTTSDALE, AZ 85255
(713) 783-6702

ENGINEER/PLANNER/SURVEYOR:




QUIDDITY

Quiddity Engineering, LLC
Texas Board of Professional Engineers and Land Surveyors
Registration Nos. F-23290 & 10046100

2322 West Grand Pkwy North, Suite 150 • Katy, TX 77449 • 832.913.4000
Cjamnik@quiddity.com

16537\16537-0187-02 Sunterra Section 74 Water, Sanitary, Drainage and Paving Facilities\2 Design Phase\Planning\Sunterra Sec 74 - PLAT.dwg Aug 21, 2024 - 4:07pm cjs

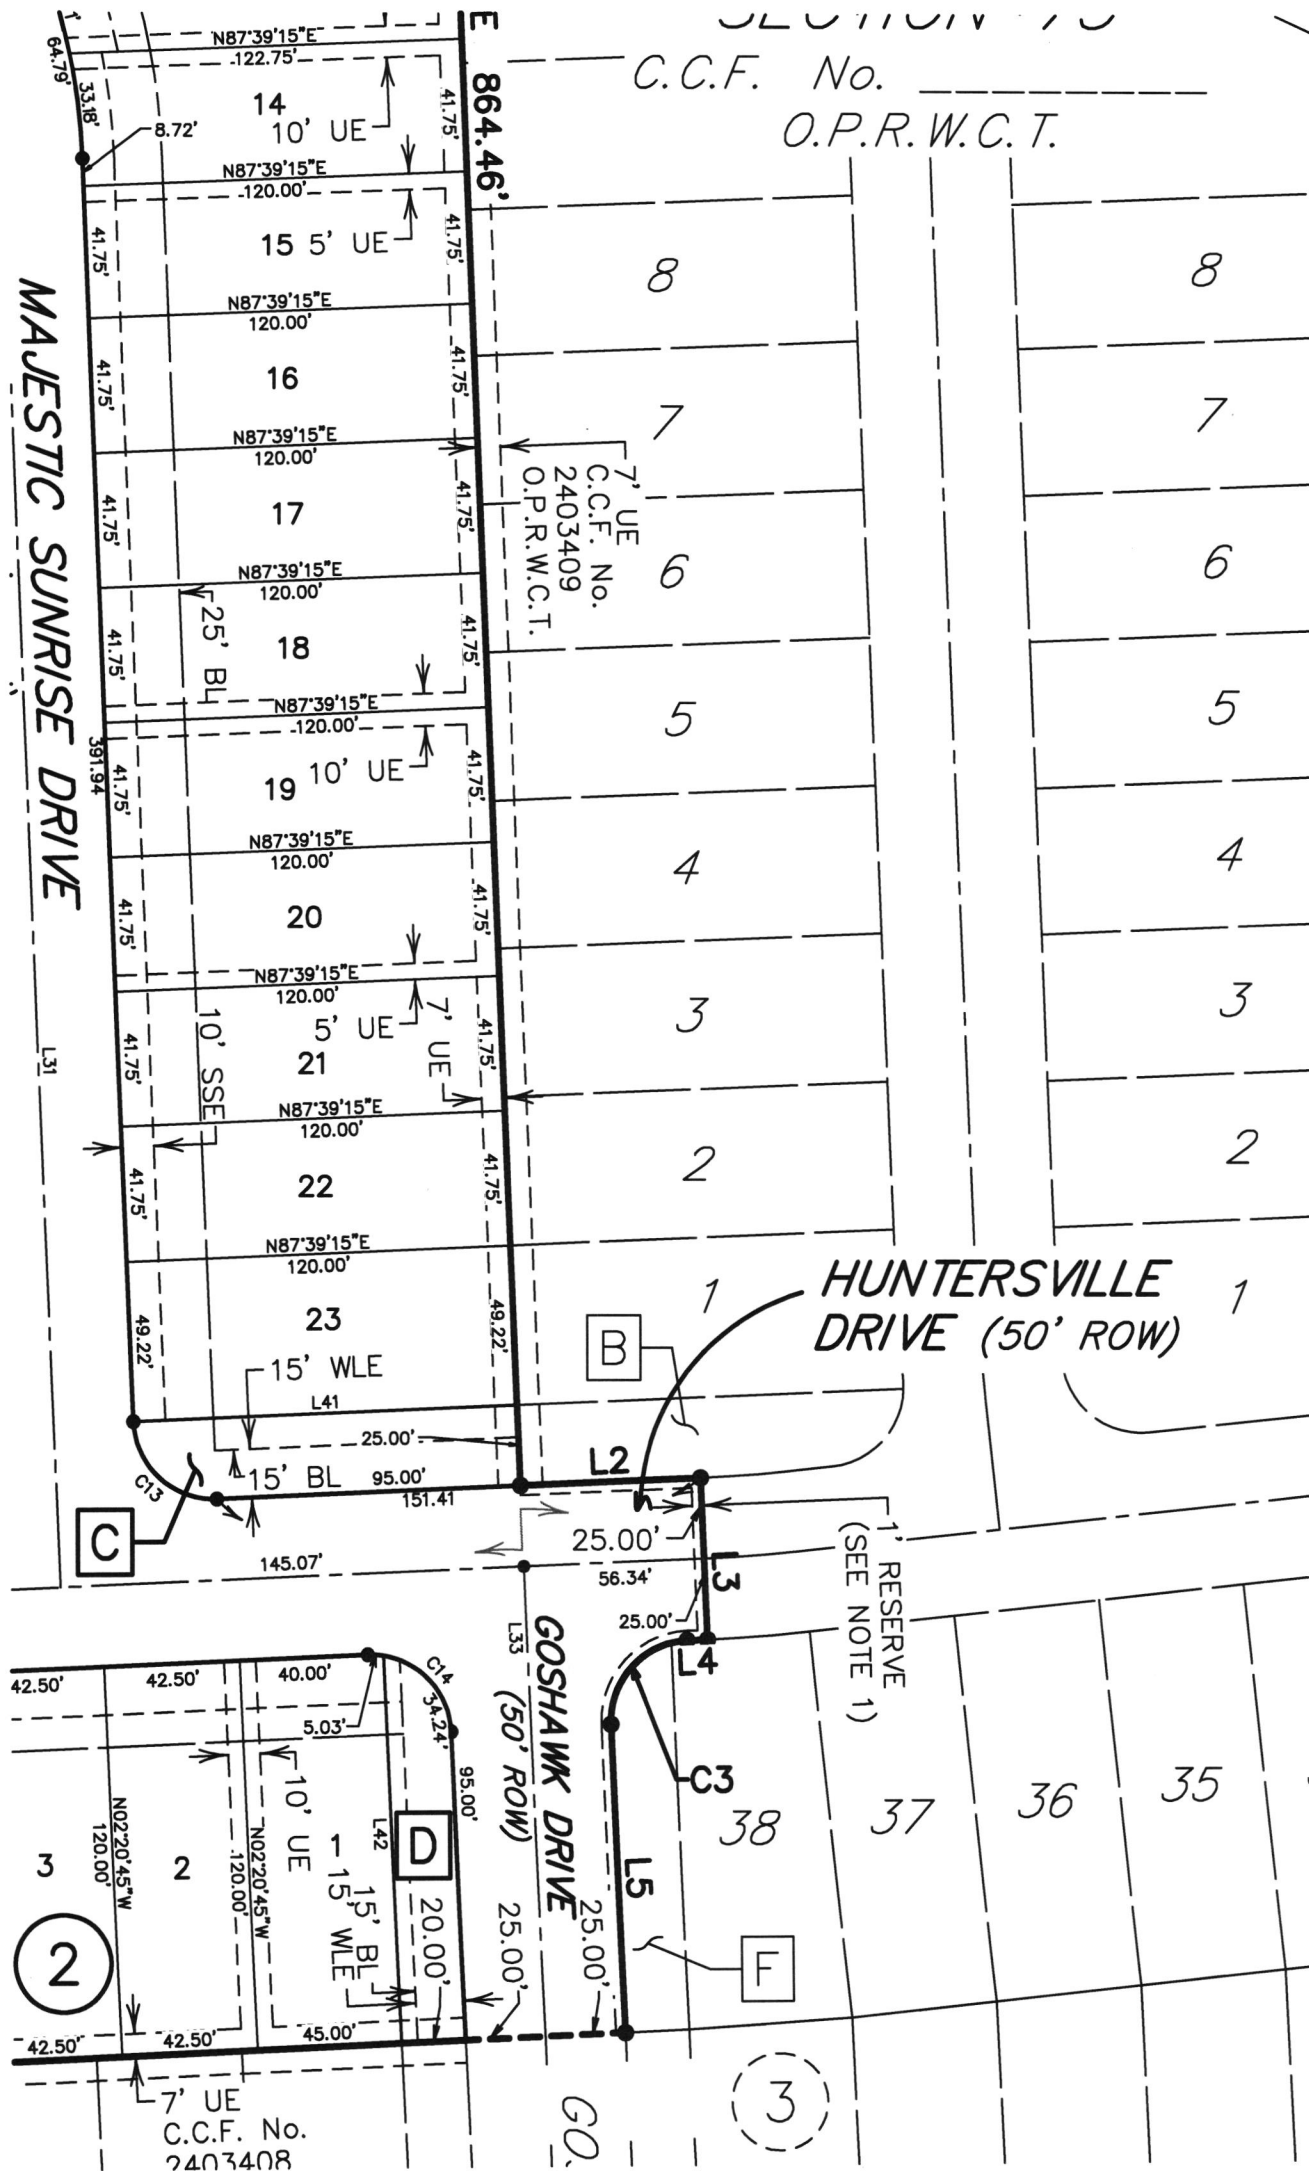

DATE: APRIL 2024

SCALE 1"=60'

SHEET 1U OF 1

FINAL PLAT OF
SUNTERRA
SEC 74

OWNER/DEVELOPER:
AG EHC II (LEN) MULTI STATE 4, LLC
an Arizona Limited Liability Company
8585 E. HARTFORD DR., SUITE 118
SCOTTSDALE, AZ 85255
(713) 783-6702

ENGINEER/PLANNER/SURVEYOR:



QUIDDITY

Quiddity Engineering, LLC
Texas Board of Professional Engineers and Land Surveyors
Registration Nos. F-23290 & 10046100
2322 West Grand Pkwy North, Suite 150 • Katy, TX 77449 • 832.913.4000
Cjamnik@quiddity.com

67

K:\16537\16537-0187-02 Sunterra Section 74 Water, Sanitary, Drainage and Paving Facilities\2 Design Phase\Planning\Sunterra Sec 74 - PLAT.dwg Aug 21, 2024 - 4:07pm cjs



DATE: APRIL 2024	FINAL PLAT OF SUNTERRA SEC 74	OWNER/DEVELOPER: AG EHC II (LEN) MULTI STATE 4, LLC an Arizona Limited Liability Company 8585 E. HARTFORD DR., SUITE 118 SCOTTSDALE, AZ 85255 (713) 783-6702	ENGINEER/PLANNER/SURVEYOR:  QUIDDITY Quiddity Engineering, LLC Texas Board of Professional Engineers and Land Surveyors Registration Nos. F-23290 & 10046100 2322 West Grand Pkwy North, Suite 150 • Katy, TX 77449 • 832.913.4000 Cjamnik@quiddity.com
SCALE 1"=60'			
SHEET 1V OF 1			

Handwritten signature or initials.

Cjamnik@quiddity.com

23

K:\16537\16537-0187-02 Sunterra Section 74 Water, Sanitary, Drainage and Paving Facilities\2 Design Phase\Planning\Sunterra Sec 74 - PLAT.dwg Aug 21, 2024 - 4:08pm cjs

↑

⌋


DATE: APRIL 2024	FINAL PLAT OF SUNTERRA SEC 74	OWNER/DEVELOPER: AG EHC II (LEN) MULTI STATE 4, LLC an Arizona Limited Liability Company 8585 E. HARTFORD DR., SUITE 118 SCOTTSDALE, AZ 85255 (713) 783-6702	ENGINEER/PLANNER/SURVEYOR:  QUIDDITY Quiddity Engineering, LLC Texas Board of Professional Engineers and Land Surveyors Registration Nos. F-23290 & 10046100 2322 West Grand Pkwy North, Suite 150 • Katy, TX 77449 • 832.913.4000 CJamnik@quiddity.com
SCALE 1"=60'			
SHEET 1X OF 1			

PK

K:\16537\16537-0187-02 Sunterra Section 74 Water, Sanitary, Drainage and Paving Facilities\2 Design Phase\Planning\Sunterra Sec 74 - PLAT.dwg Aug 21, 2024 - 4:08pm cjs

↑

2
E

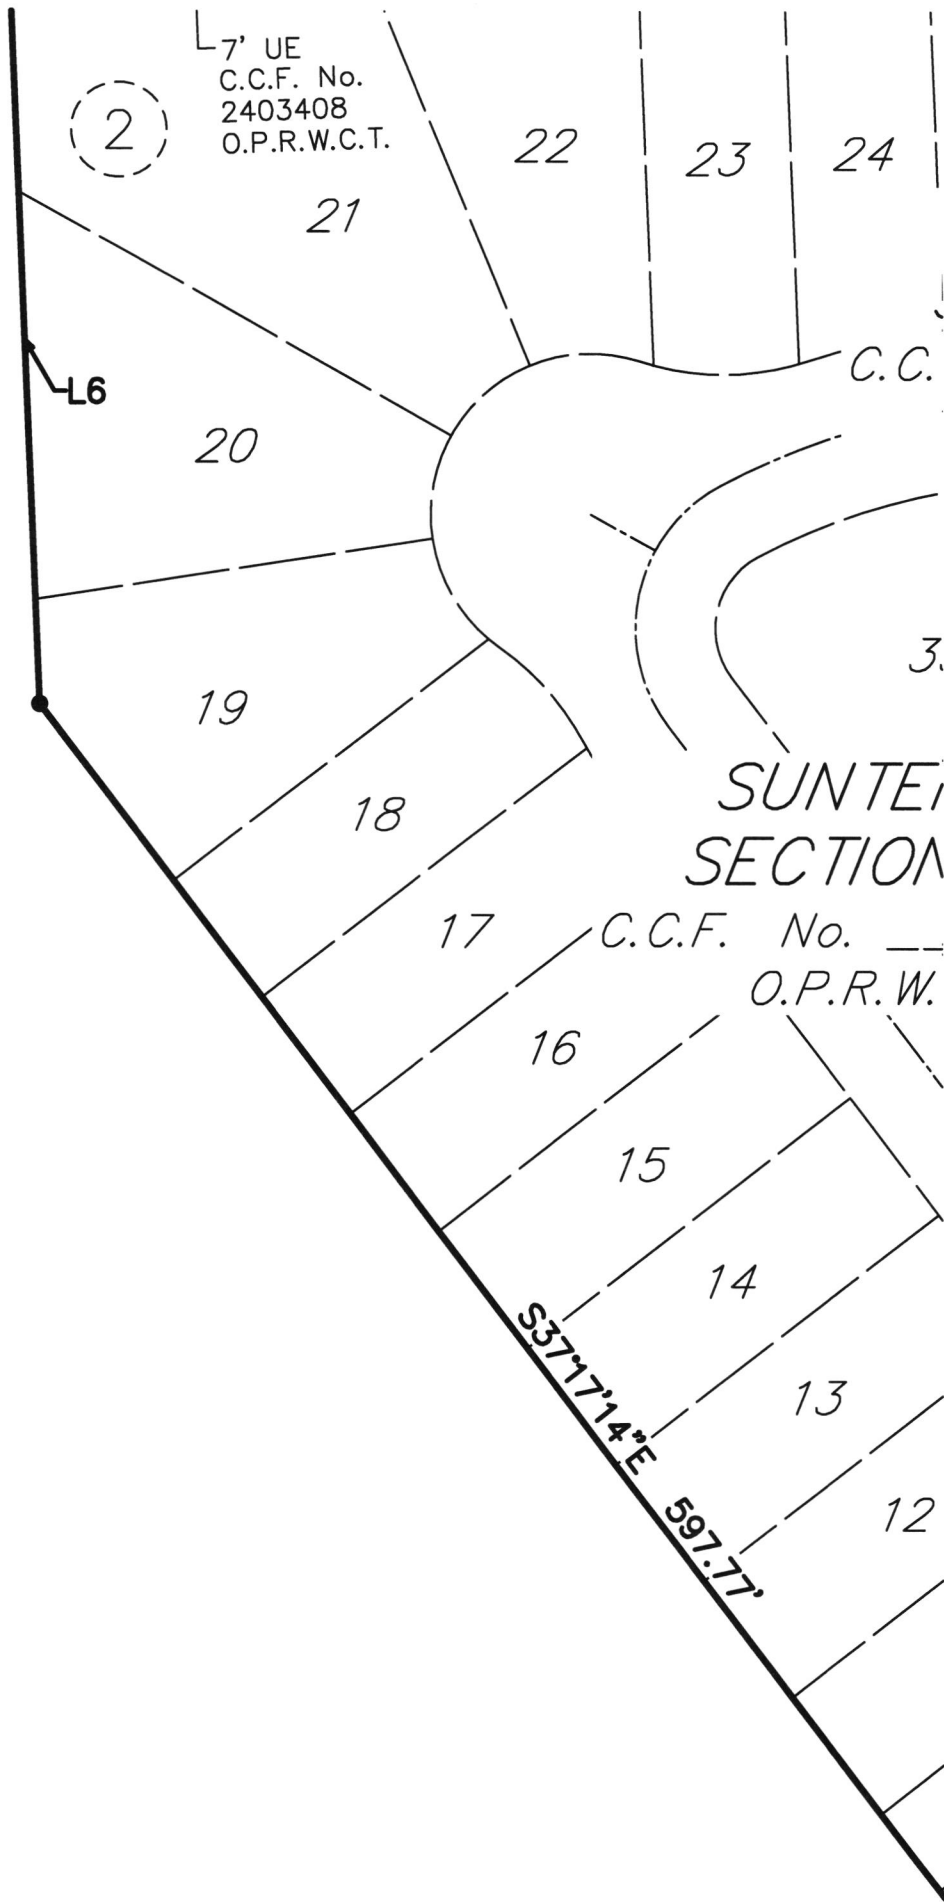

DATE: APRIL 2024

SCALE 1"=60'

SHEET 1Y OF 1

FINAL PLAT OF
SUNTERRA
SEC 74

OWNER/DEVELOPER:
AG EHC II (LEN) MULTI STATE 4, LLC
an Arizona Limited Liability Company
8585 E. HARTFORD DR., SUITE 118
SCOTTSDALE, AZ 85255
(713) 783-6702


ENGINEER/PLANNER/SURVEYOR:



QUIDDITY

Quiddity Engineering, LLC
Texas Board of Professional Engineers and Land Surveyors
Registration Nos. F-23290 & 10046100
2322 West Grand Pkwy North, Suite 150 • Katy, TX 77449 • 832.913.4000
Cjarnik@quiddity.com

BS

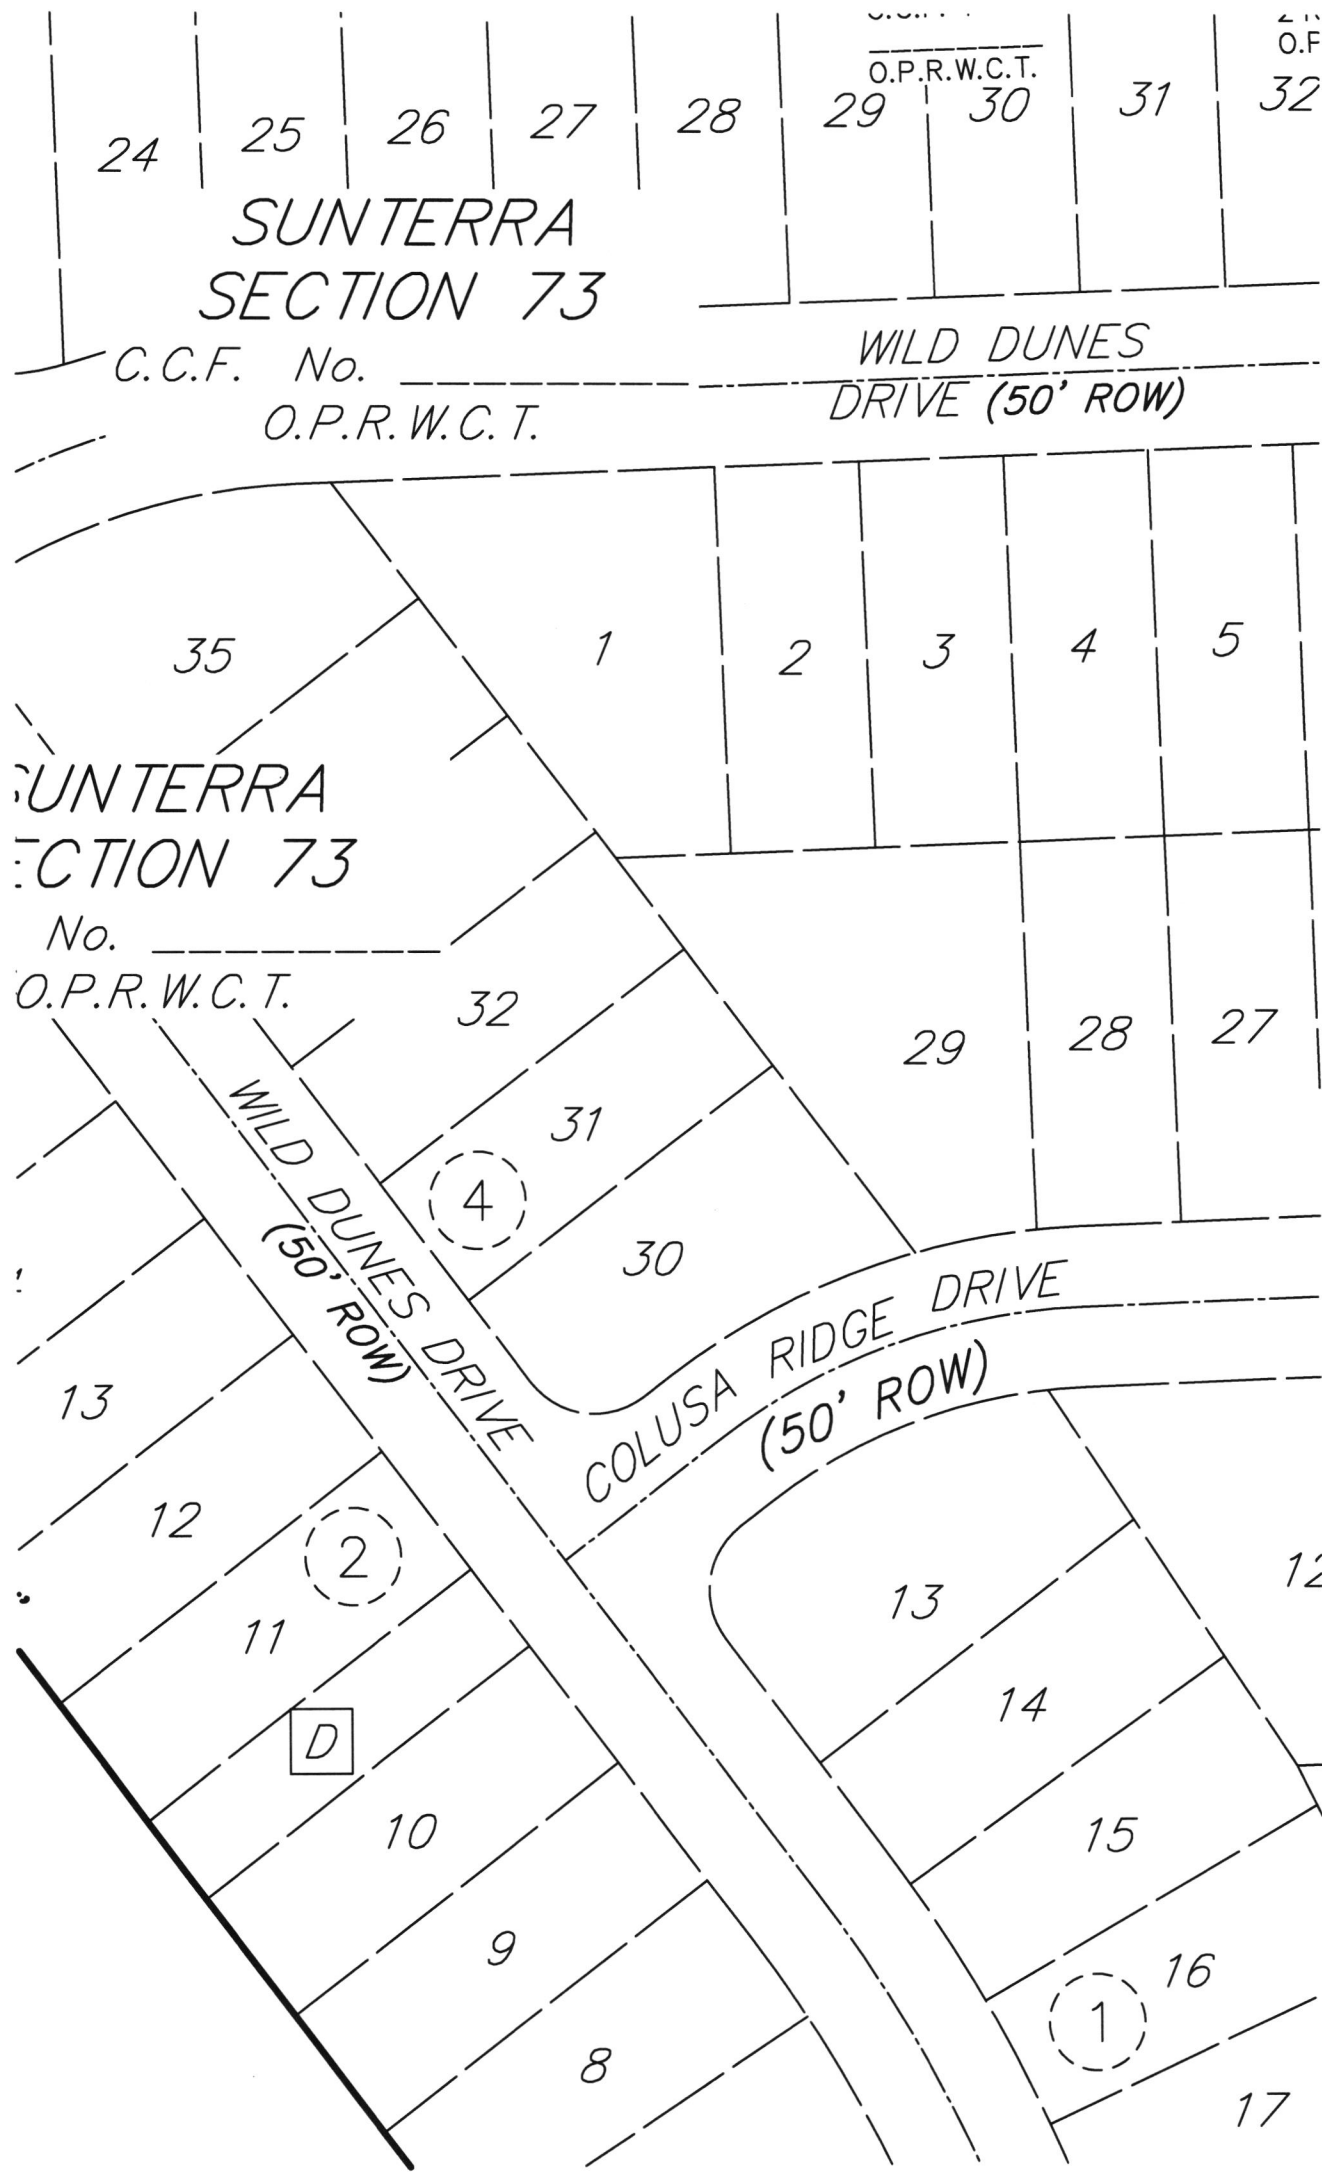

K:\16537\16537-0187-02 Sunterra Section 74 Water, Sanitary, Drainage and Paving Facilities\2 Design Phase\Planning\Sunterra Sec 74 - PLAT.dwg Aug 21, 2024 - 4:08pm cjs

DATE: APRIL 2024	FINAL PLAT OF SUNTERRA SEC 74	OWNER/DEVELOPER: AG EHC II (LEN) MULTI STATE 4, LLC an Arizona Limited Liability Company 8585 E. HARTFORD DR., SUITE 118 SCOTTSDALE, AZ 85255 (713) 783-6702	ENGINEER/PLANNER/SURVEYOR:  QUIDDITY Quiddity Engineering, LLC Texas Board of Professional Engineers and Land Surveyors Registration Nos. F-23290 & 10046100 2322 West Grand Pkwy North, Suite 150 • Katy, TX 77449 • 832.913.4000 Cjamnik@quiddity.com
SCALE 1"=60'			
SHEET 12 OF 1			

2/5

K:\16537\16537-0187-02 Sunterra Section 74 Water, Sanitary, Drainage and Paving Facilities\2 Design Phase\Planning\Sunterra Sec 74 - PLAT.dwg Aug 21, 2024 - 4:08pm cjs



DATE: APRIL 2024	FINAL PLAT OF SUNTERRA SEC 74	OWNER/DEVELOPER: AG EHC II (LEN) MULTI STATE 4, LLC an Arizona Limited Liability Company 8585 E. HARTFORD DR., SUITE 118 SCOTTSDALE, AZ 85255 (713) 783-6702	ENGINEER/PLANNER/SURVEYOR:  QUIDDITY Quiddity Engineering, LLC Texas Board of Professional Engineers and Land Surveyors Registration Nos. F-23290 & 10046100 2322 West Grand Pkwy North, Suite 150 • Katy, TX 77449 • 832.913.4000 CJamnik@quiddity.com
SCALE 1"=60'			
SHEET 2A OF 1			

8/2

K:\16537\16537-0187-02 Sunterra Section 74 Water, Sanitary, Drainage and Paving Facilities\2 Design Phase\Planning\Sunterra Sec 74 - PLAT.dwg Aug 21, 2024 - 4:09pm cjs

FRANK GUZMAN
CALLED 5.00 AC.
VOL. 419, PG. 367
D.R.W.C.T.

3

D

DATE: APRIL 2024

SCALE 1"=60'

SHEET 2B OF 1

FINAL PLAT OF
SUNTERRA
SEC 74

OWNER/DEVELOPER:
AG EHC II (LEN) MULTI STATE 4, LLC
an Arizona Limited Liability Company
8585 E. HARTFORD DR., SUITE 118
SCOTTSDALE, AZ 85255
(713) 783-6702

ENGINEER/PLANNER/SURVEYOR:



QUIDDITY

Quiddity Engineering, LLC
Texas Board of Professional Engineers and Land Surveyors
Registration Nos. F-23290 & 10046100
2322 West Grand Pkwy North, Suite 150 • Katy, TX 77449 • 832.913.4000

Cjamnik@quiddity.com

RM

K:\16537\16537-0187-02 Sunterra Section 74 Water, Sanitary, Drainage and Paving Facilities\2 Design Phase\Planning\Sunterra Sec 74 - PLAT.dwg Aug 21, 2024 - 4:09pm c.js



DATE: APRIL 2024

SCALE 1"=60'

SHEET 2C OF 1

FINAL PLAT OF
SUNTERRA
SEC 74

OWNER/DEVELOPER:
AG EHC II (LEN) MULTI STATE 4, LLC
an Arizona Limited Liability Company
8585 E. HARTFORD DR., SUITE 118
SCOTTSDALE, AZ 85255
(713) 783-6702

ENGINEER/PLANNER/SURVEYOR:




QUIDDITY

Quiddity Engineering, LLC
Texas Board of Professional Engineers and Land Surveyors
Registration Nos. F-23290 & 10046100
2322 West Grand Pkwy North, Suite 150 • Katy, TX 77449 • 832.913.4000
Cjarnik@quiddity.com

W


K:\16537\16537-0187-02 Sunterra Section 74 Water, Sanitary, Drainage and Paving Facilities\2 Design Phase\Planning\Sunterra Sec 74 - PLAT.dwg Aug 21, 2024 - 4:09pm cjs

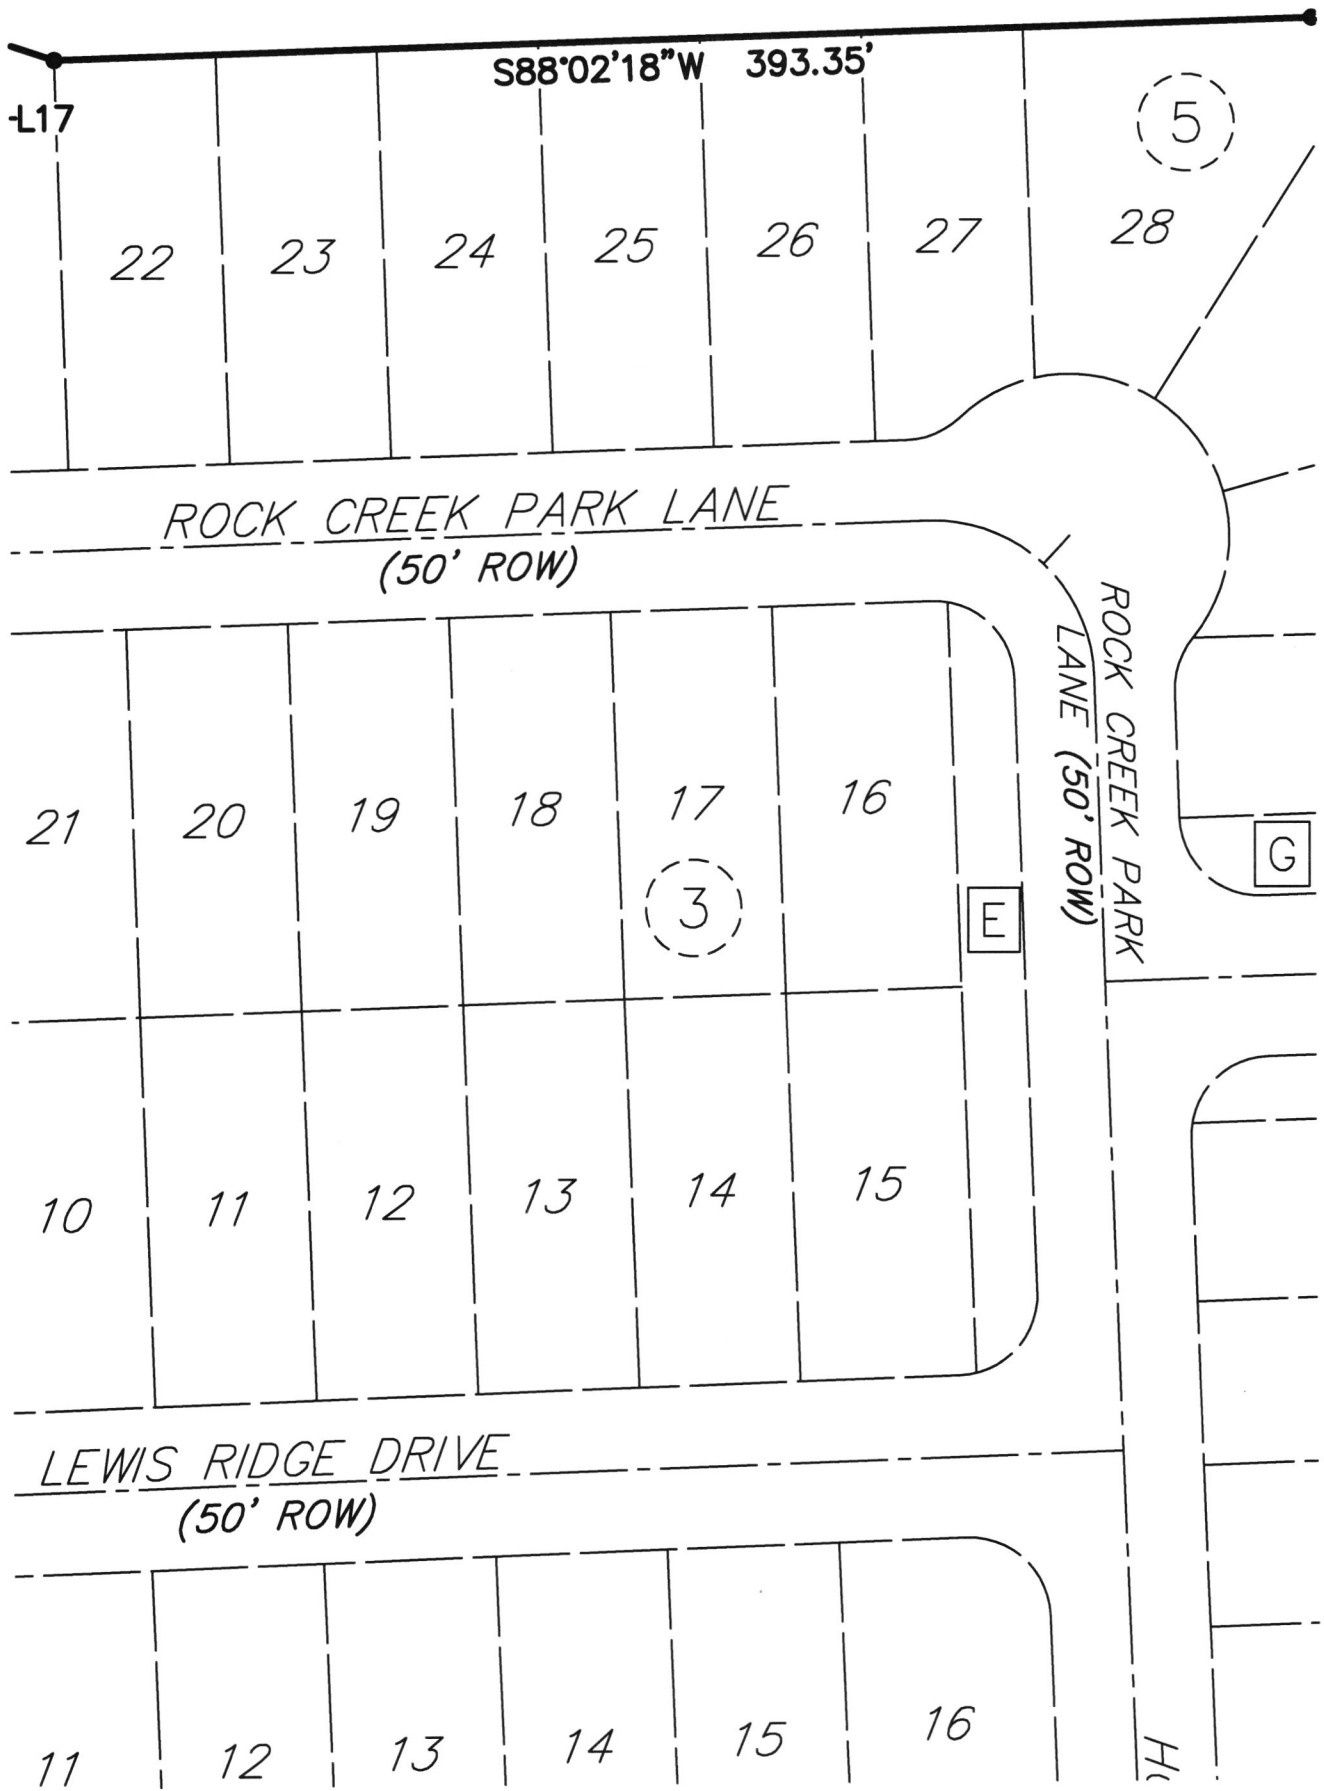

DATE: APRIL 2024	FINAL PLAT OF SUNTERRA SEC 74	OWNER/DEVELOPER: AG EHC II (LEN) MULTI STATE 4, LLC an Arizona Limited Liability Company 8585 E. HARTFORD DR., SUITE 118 SCOTTSDALE, AZ 85255 (713) 783-6702	ENGINEER/PLANNER/SURVEYOR:  QUIDDITY Quiddity Engineering, LLC Texas Board of Professional Engineers and Land Surveyors Registration Nos. F-23290 & 10046100 2322 West Grand Pkwy North, Suite 150 • Katy, TX 77449 • 832.913.4000 Cjamnik@quiddity.com
SCALE 1"=60'			
SHEET 2D OF 1			

80

K:\16537\16537-0187-02 Sunterra Section 74 Water, Sanitary, Drainage and Paving Facilities\2 Design Phase\Planning\Sunterra Sec 74 - PLAT.dwg Aug 21, 2024 - 4:09pm c.js

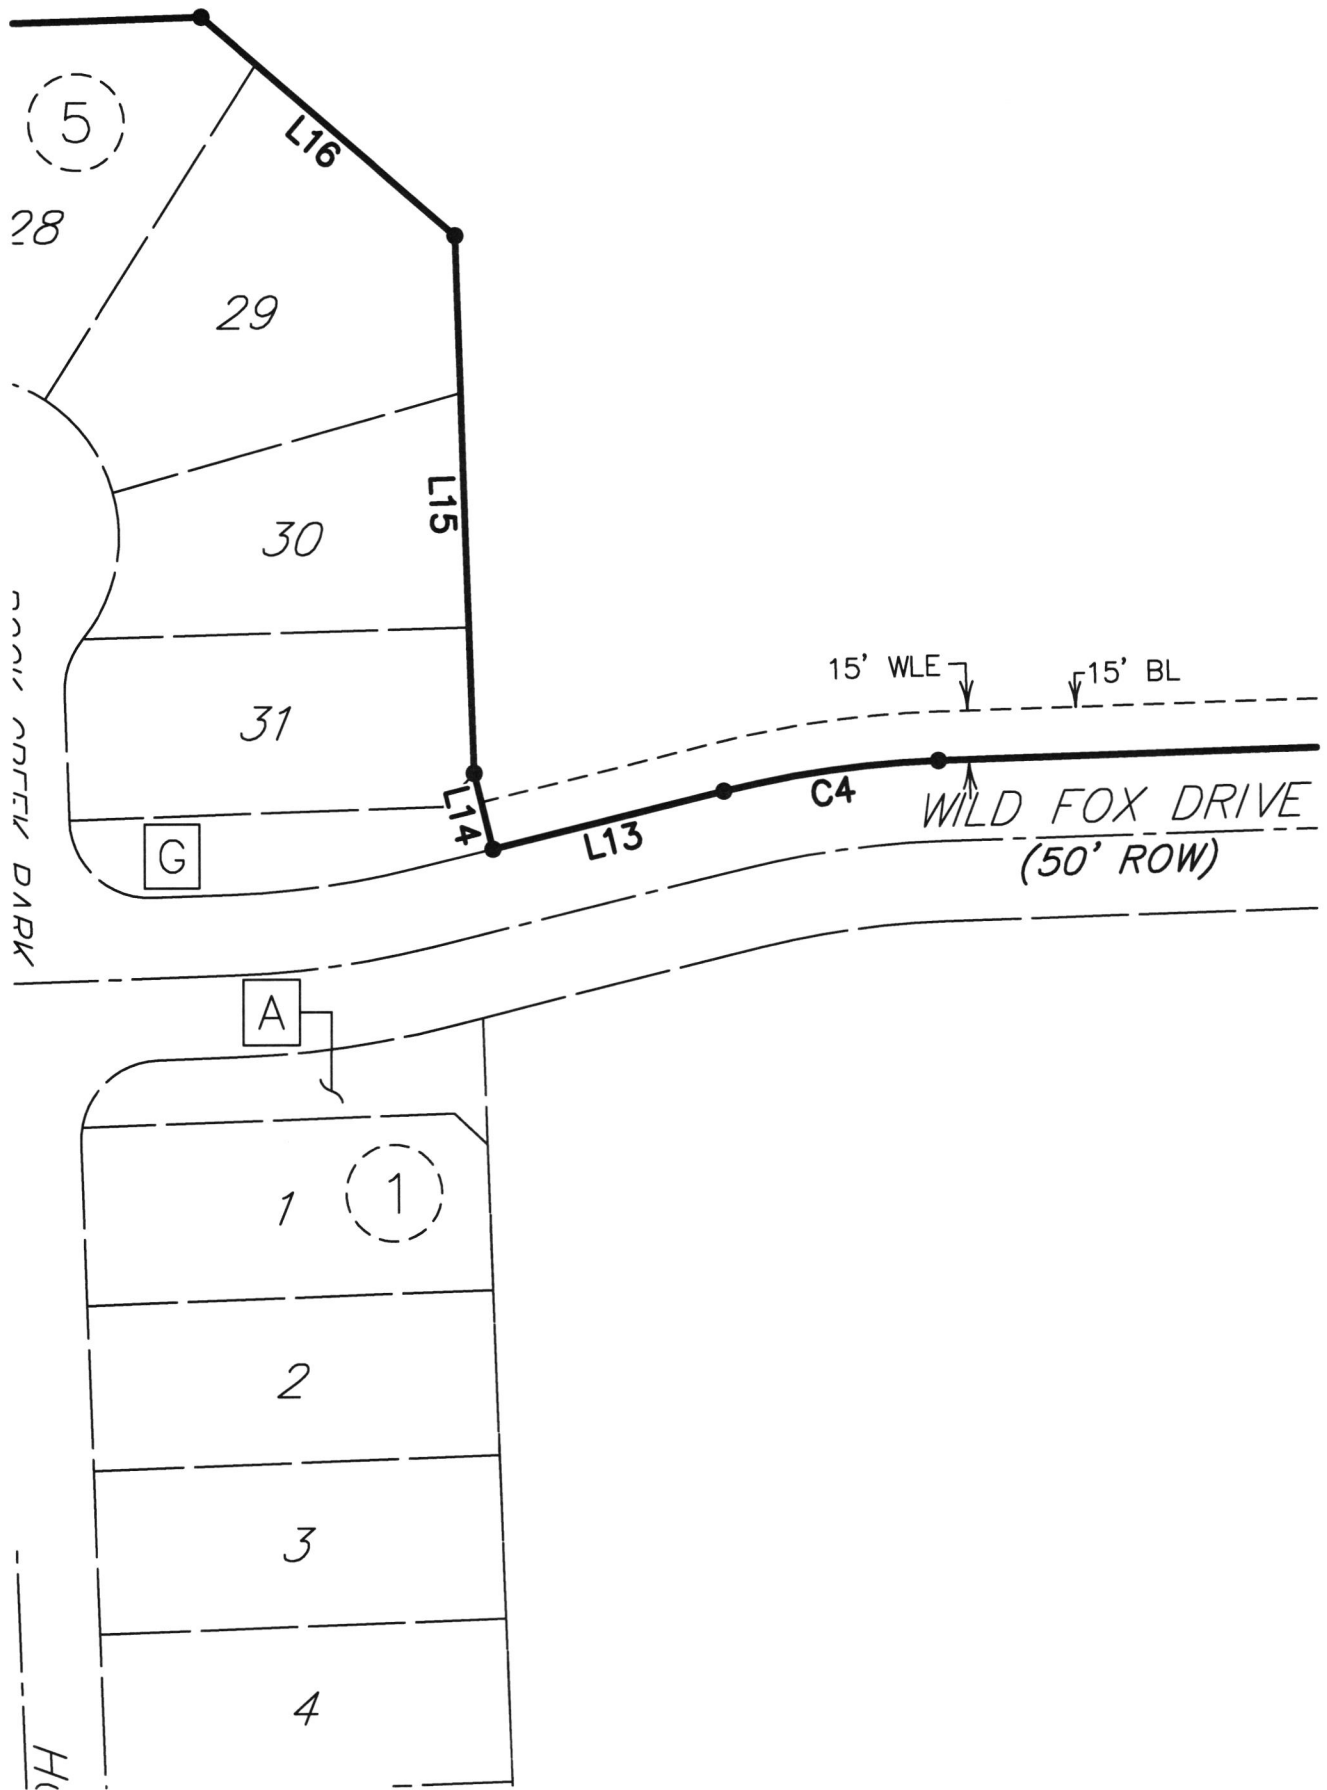

DATE: APRIL 2024

SCALE 1"=60'

SHEET 2E OF 1

FINAL PLAT OF
SUNTERRA
SEC 74

OWNER/DEVELOPER:
AG EHC II (LEN) MULTI STATE 4, LLC
an Arizona Limited Liability Company
8585 E. HARTFORD DR., SUITE 118
SCOTTSDALE, AZ 85255
(713) 783-6702

ENGINEER/PLANNER/SURVEYOR:




QUIDDITY

Quiddity Engineering, LLC
Texas Board of Professional Engineers and Land Surveyors
Registration Nos. F-23290 & 10046100
2322 West Grand Pkwy North, Suite 150 • Katy, TX 77449 • 832.913.4000
Cjamnik@quiddity.com

8/2

K:\16537\16537-0187-02 Sunterra Section 74 Water, Sanitary, Drainage and Paving Facilities\2 Design Phase\Planning\Sunterra Sec 74 - PLAT.dwg Aug 21, 2024 - 4:09pm cjs

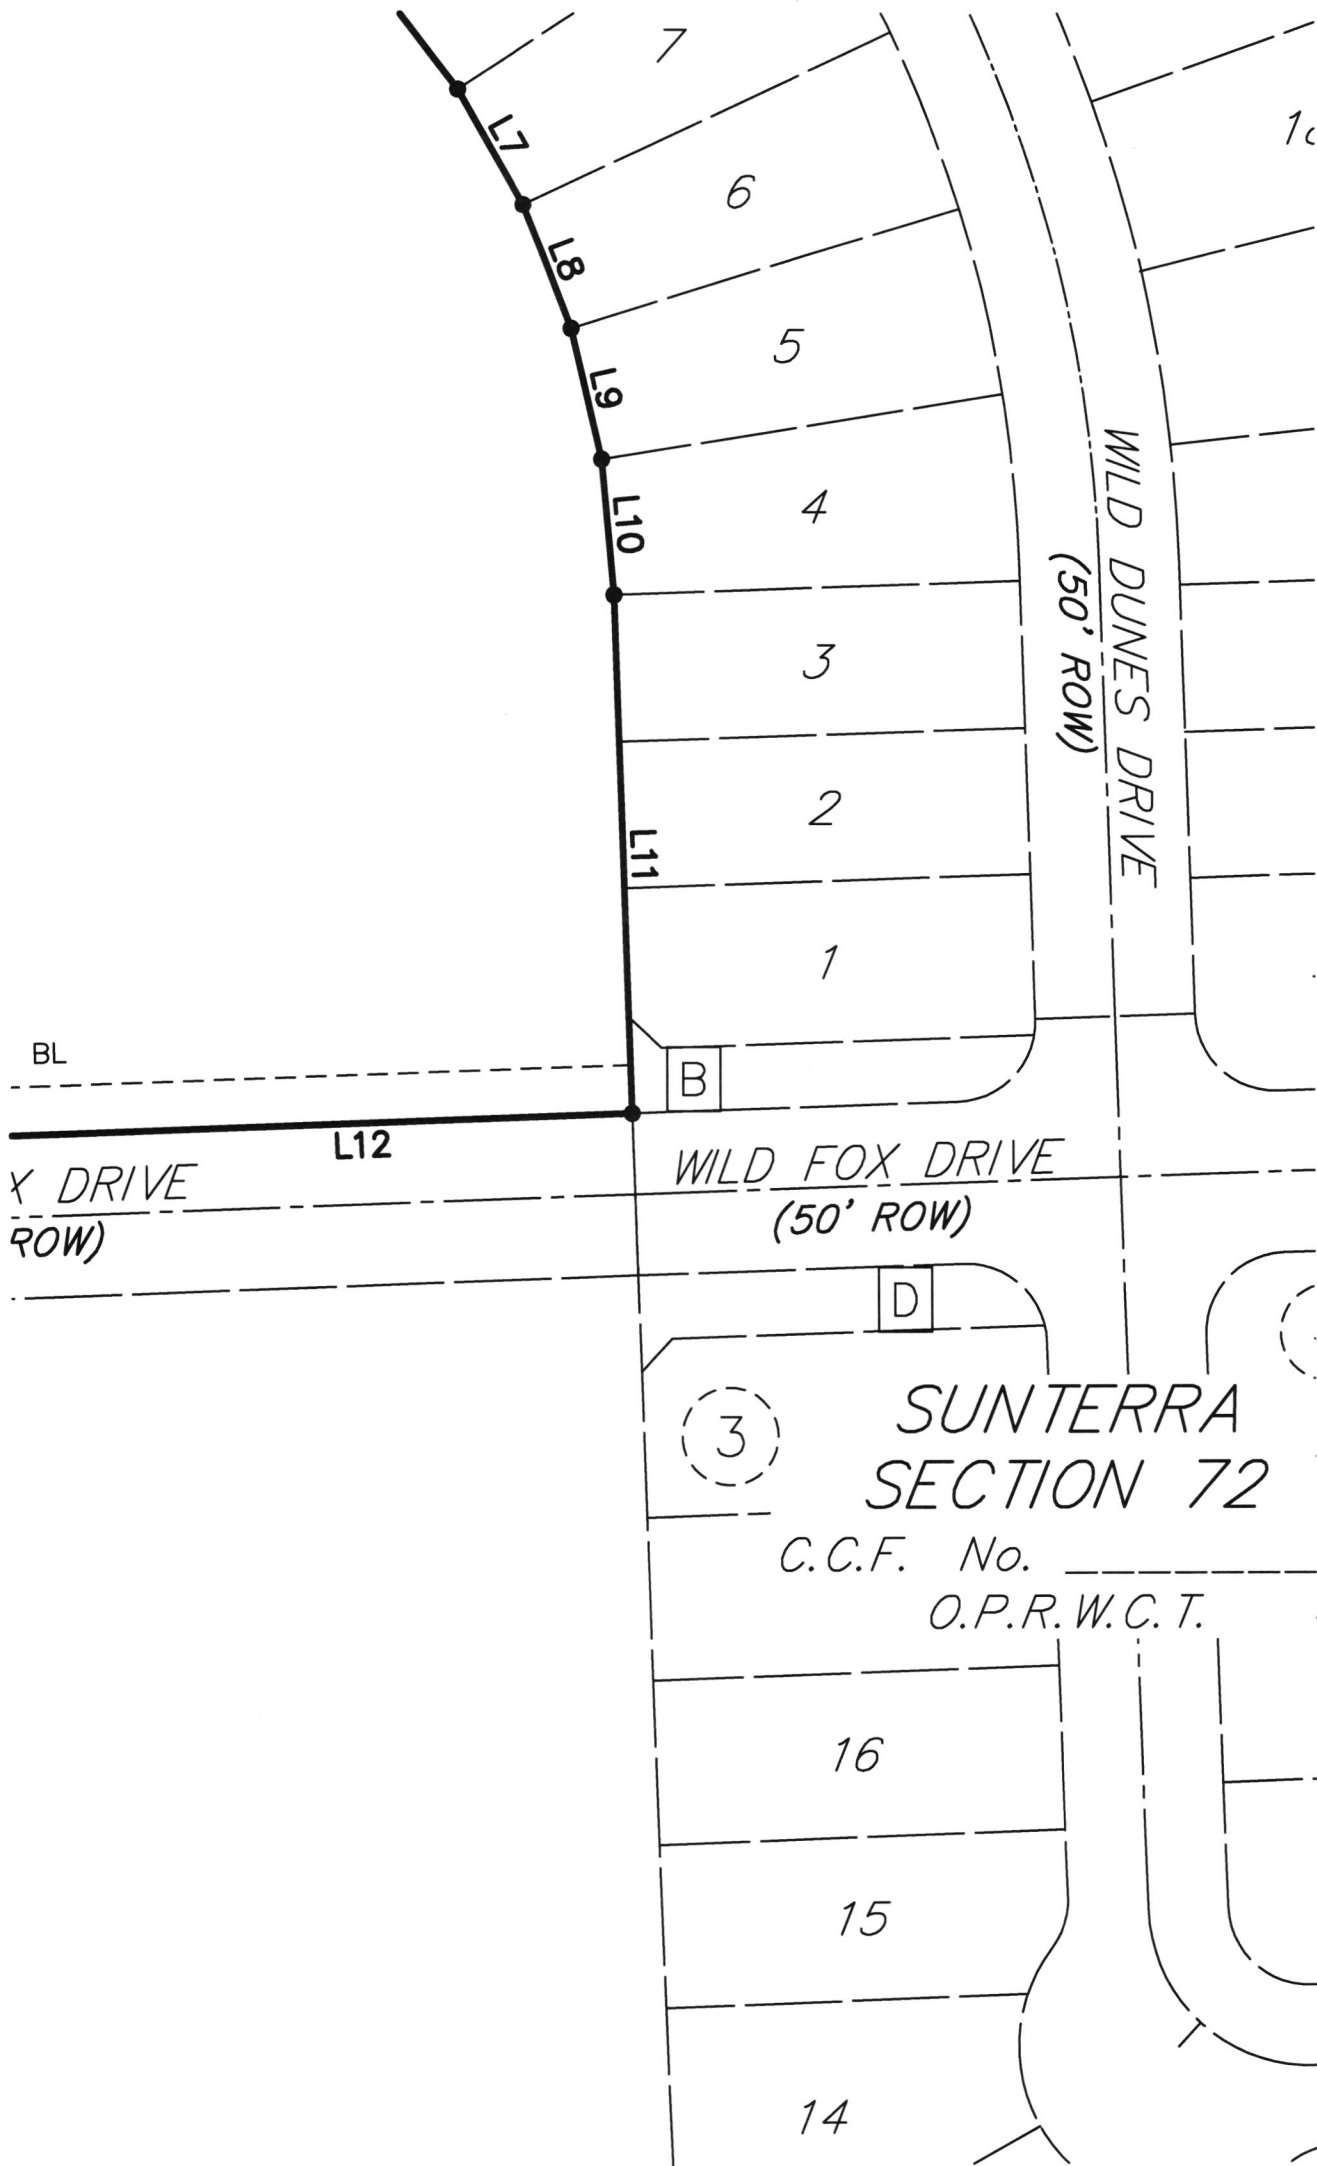

DATE: APRIL 2024

SCALE 1"=60'

SHEET 2F OF 1

FINAL PLAT OF
SUNTERRA
SEC 74

OWNER/DEVELOPER:
AG EHC II (LEN) MULTI STATE 4, LLC
an Arizona Limited Liability Company
8585 E. HARTFORD DR., SUITE 118
SCOTTSDALE, AZ 85255
(713) 783-6702

ENGINEER/PLANNER/SURVEYOR:



QUIDDITY

Quiddity Engineering, LLC

Texas Board of Professional Engineers and Land Surveyors

Registration Nos. F-23290 & 10046100

2322 West Grand Pkwy North, Suite 150 • Katy, TX 77449 • 832.913.4000

Cjamnik@quiddity.com

8/5

K:\16537\16537-0187-02 Sunterra Section 74 Water, Sanitary, Drainage and Paving Facilities\2 Design Phase\Planning\Sunterra Sec 74 - PLAT.dwg Aug 21, 2024 - 4:10pm cjs



DATE: APRIL 2024

SCALE 1"=60'

SHEET 2G OF 1

FINAL PLAT OF
SUNTERRA
SEC 74

OWNER/DEVELOPER:
AG EHC II (LEN) MULTI STATE 4, LLC
an Arizona Limited Liability Company
8585 E. HARTFORD DR., SUITE 118
SCOTTSDALE, AZ 85255
(713) 783-6702

ENGINEER/PLANNER/SURVEYOR:



QUIDDITY

Quiddity Engineering, LLC
Texas Board of Professional Engineers and Land Surveyors
Registration Nos. F-23290 & 10046100
2322 West Grand Pkwy North, Suite 150 • Katy, TX 77449 • 832.913.4000
Cjarnik@quiddity.com

fm