

24.0P.040

NOTICE OF PROPOSED UTILITY WORK IN WALLER COUNTY RIGHT-OF-WAY

Formal notice is hereby given that AT&T (utility contractor) proposes to place a
TELEPHONE LINE within the right-of-way of PENICK RD, BOGIE LN & BAETHE RD as follows:
(street)

Provide details for location, length, construction method, design (i.e. the dimensions from ROW line, edge of curb or pavement), etc.

The TELEPHONE LINE will be constructed and maintained on the road right-of-way as directed by Waller County Road & Bridge in accordance with governing laws. Our firm further understands that the County considers proper traffic control measures as those complying with applicable portions of the Texas Manual on Uniform Traffic Control Devices required for adoption by the "Transportation Code" (Ch 251).

The location and description of the proposed work and appurtenances is more fully shown by a PDF drawing and traffic control attached to this notice.

Construction is proposed to begin on or after the 23RD day of SEPTEMBER, 2024.
Firm: CABLETEX Address: 23603 W FERNHURST DR - SUITE 2105
By: TROY HART PARK ROW, TX 77494
Signature: T. HART Phone: 713-230-8366
Title: LEAD SUPERVISOR Email: TROY.HART@CABLETEX.NET

APPROVAL

This application is hereby approved subject to the following understandings and restrictions.

It is expressly understood that the said Waller County does not hereby imply to grant any right, claim, title or easement in or upon this County Road; and it is further understood that in the future, should Waller County, for any reason, need to work, improve, relocate, widen, increase, add to, decrease, or in any manner change the structure of this road or right-of-way, this line, if affected, will be moved at the direction of the Waller County Engineer or Road Administrator with thirty (30) days written notice.

This installation work shall not damage any part of the roadway and adequate provisions shall be made to cause a minimum of inconvenience to traffic and adjacent property owners. Permit shall be effective upon acceptance date of Formal Notice presentation in Commissioners Court, for a duration of one (1) year, with the opportunity of a six (6) month extension after a written request is sent and approved by the County Engineer.

APPROVED BY WALLER COUNTY ROAD & BRIDGE DEPT.

[Signature]
County Engineer or Road Administrator

9-17-24
Date

Traffic Controls Required: Y N

Traffic Controls Reviewed By: RTPG

Bond: Y N Bond Amount (\$): ---

Floodplain Dev. Permit Required: Y N

Permit #: --- Precinct #: 3

R&B Inspector: ROBERT J. F. GOODSPED

Waller County Road & Bridge Department

775 Business 290 East, Hempstead, TX 77445 Phone (979) 826-7670

R:\Construction Inspection\Forms\Waller County Utility Installation and NOTICE.docx

Rev. 082023.1

**PERMIT TO CONSTRUCT UTILITY
IN WALLER COUNTY RIGHT-OF-WAY**

ROAD: **Penick Rd**
BogieLn
Baethe Rd

DATE: **09/19/2024**

To: Cabletex
[AT&T Communications]
23603 W Fernhurst Dr, Suite 2105
Park Row, TX 77494
Permit # 24.UP.040

The location on the right-of-way of your proposed buried line as shown by the accompanying notice dated **09/23/2024** is approved.

Your attention is directed to Art. 1436A (for power lines) and Art. 1416 (for communication lines) Vernon's Annotated Texas Civil Statutes with particular attention to the following provisions:

1. The Court Commission may designate the place along the right-of-way where such lines shall be constructed.
2. Emplacement of buried lines shall be a minimum of 36 inches below the flow line of the existing ditch. For installations parallel to the right-of-way, the utility shall be located within three (3) feet of the edge of the right-of-way, unless otherwise approved by the County.
3. All placement of lines beneath roadways and asphalt or concrete paved driveways shall be jacked or bored. No open cut will be allowed within five feet of the edge of roadways or such driveways. Open cuts on unpaved driveways shall be performed only with a trenching machine and shall not be excavated. In such cases the trench shall be backfilled and compacted. The driveway surface shall be restored to its original condition. Any variance to these requirements shall have the Commissioners' Court approval.
4. All buried water lines shall be marked thoroughly with detectable tracer wire. All other lines shall be marked thoroughly with detectable underground warning tape. Public to be safe-guarded by use of construction signs and barricades. Identification markers shall be placed along right-of-way lines, that is readily identifiable, indicating name of Company, type of line and emergency contact number.
5. Restore roads to their original condition. Trench is to be back-tracked, dragged, graded and filled as necessary to minimize erosion and sedimentation resulting from the proposed installation. Ditches are to be left clear for drainage.
6. The Court Commission may require the owner to relocate this line, for valid reasons under the law by giving thirty (30) days written notice.

The contractor must notify the County Engineer at (979) 826-7670, forty-eight (48) hours prior to starting construction of the line in order that we may have a representative present. An inspection of the line installation is required prior to backfilling the excavation to confirm proper cover depth.

SPECIAL PROVISIONS:

WALLER COUNTY COMMISSIONERS' COURT


Carbett "Trey" J. Duhon III, County Judge

It is ORDERED by the Court on motion by Commissioner _____, duly seconded by Commissioner _____, that the above and foregoing request be and the same is hereby approved, with _____ members present voting in favor and _____ members present voting opposed. The County Engineer is authorized to comply with the above requests.

Date


Debbie Hollan, County Clerk

Deputy

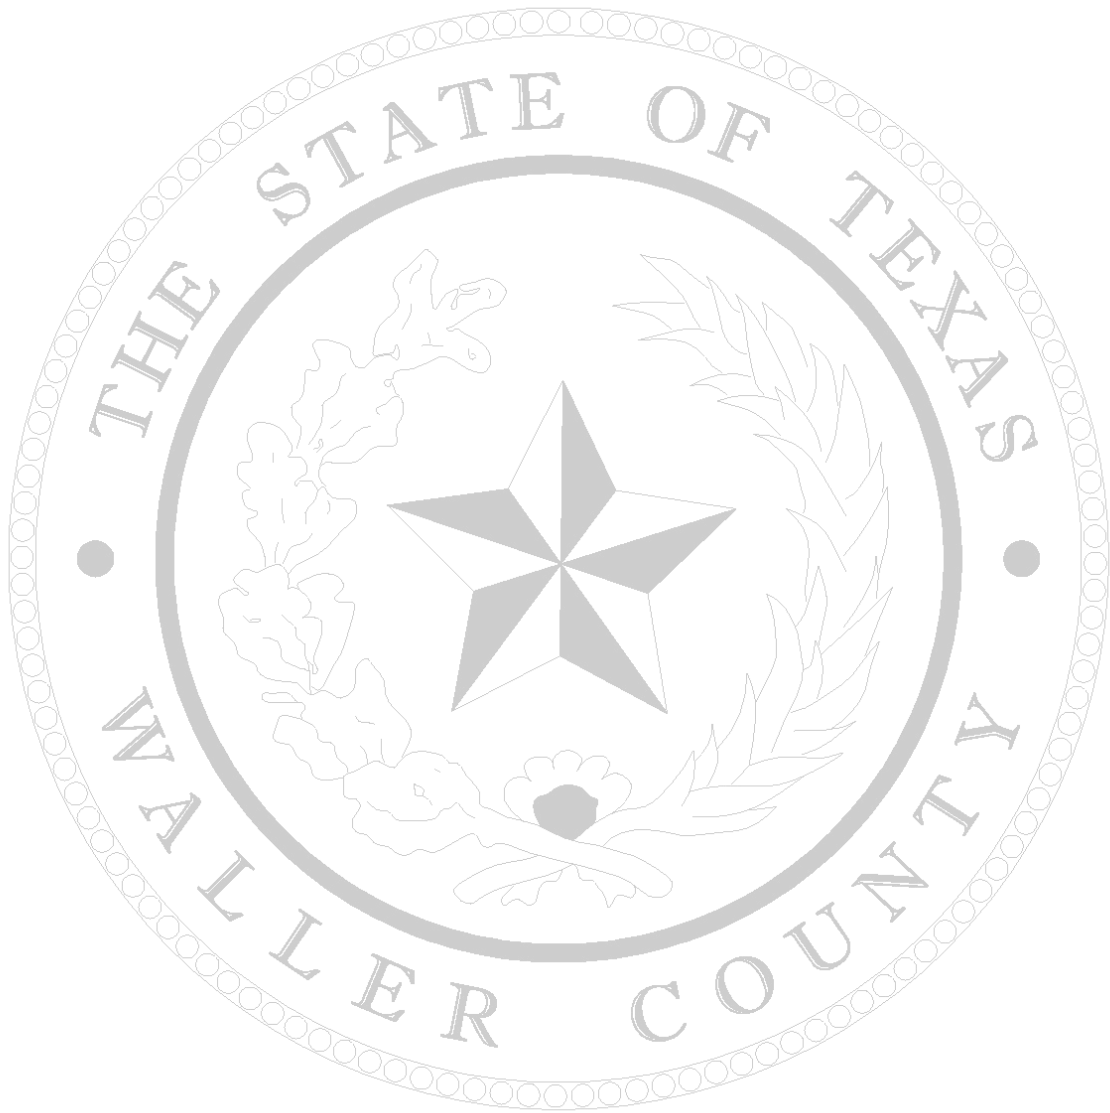



A02VSTG
DA 2021PB

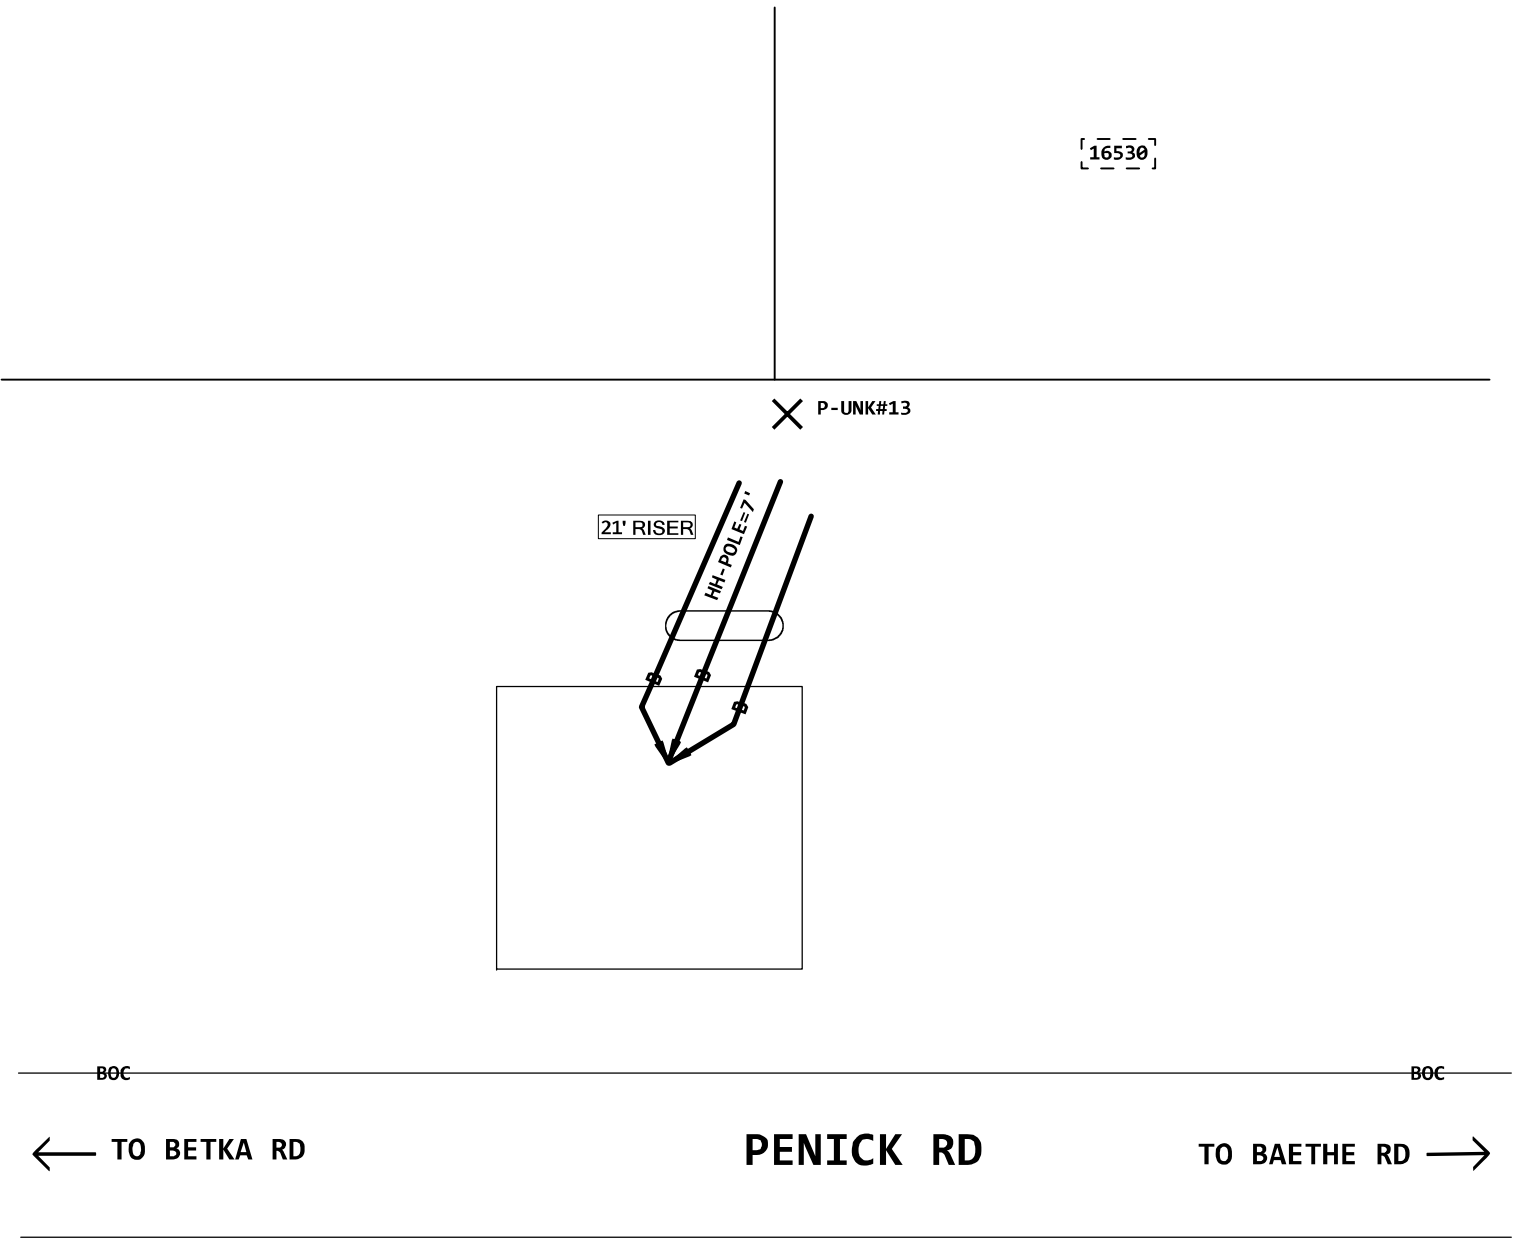



CONSTRUCTION NOTE:
ALL BURIED FIBER CABLES
PLACED ON THIS PROJECT
ARE BORED @ 36" DEEP
AND PLACED IN INNERDUCT
UNLESS SPECIFICALLY
NOTED OTHERWISE.


WALLER COUNTY
PERMIT REQUIRED
SEE PERMIT #0001


BEFORE YOU
DIG !
2 Days Prior
Call 811

PROJECT # A02VSTG		DATE SVC REQ'D	
NPANNX	GEO LOC	CLLI	
PRIMARY ENGR.:			
ENGR. ID:		PERMIT REQ'D.	Y
PHONE #:		PRINT 3	

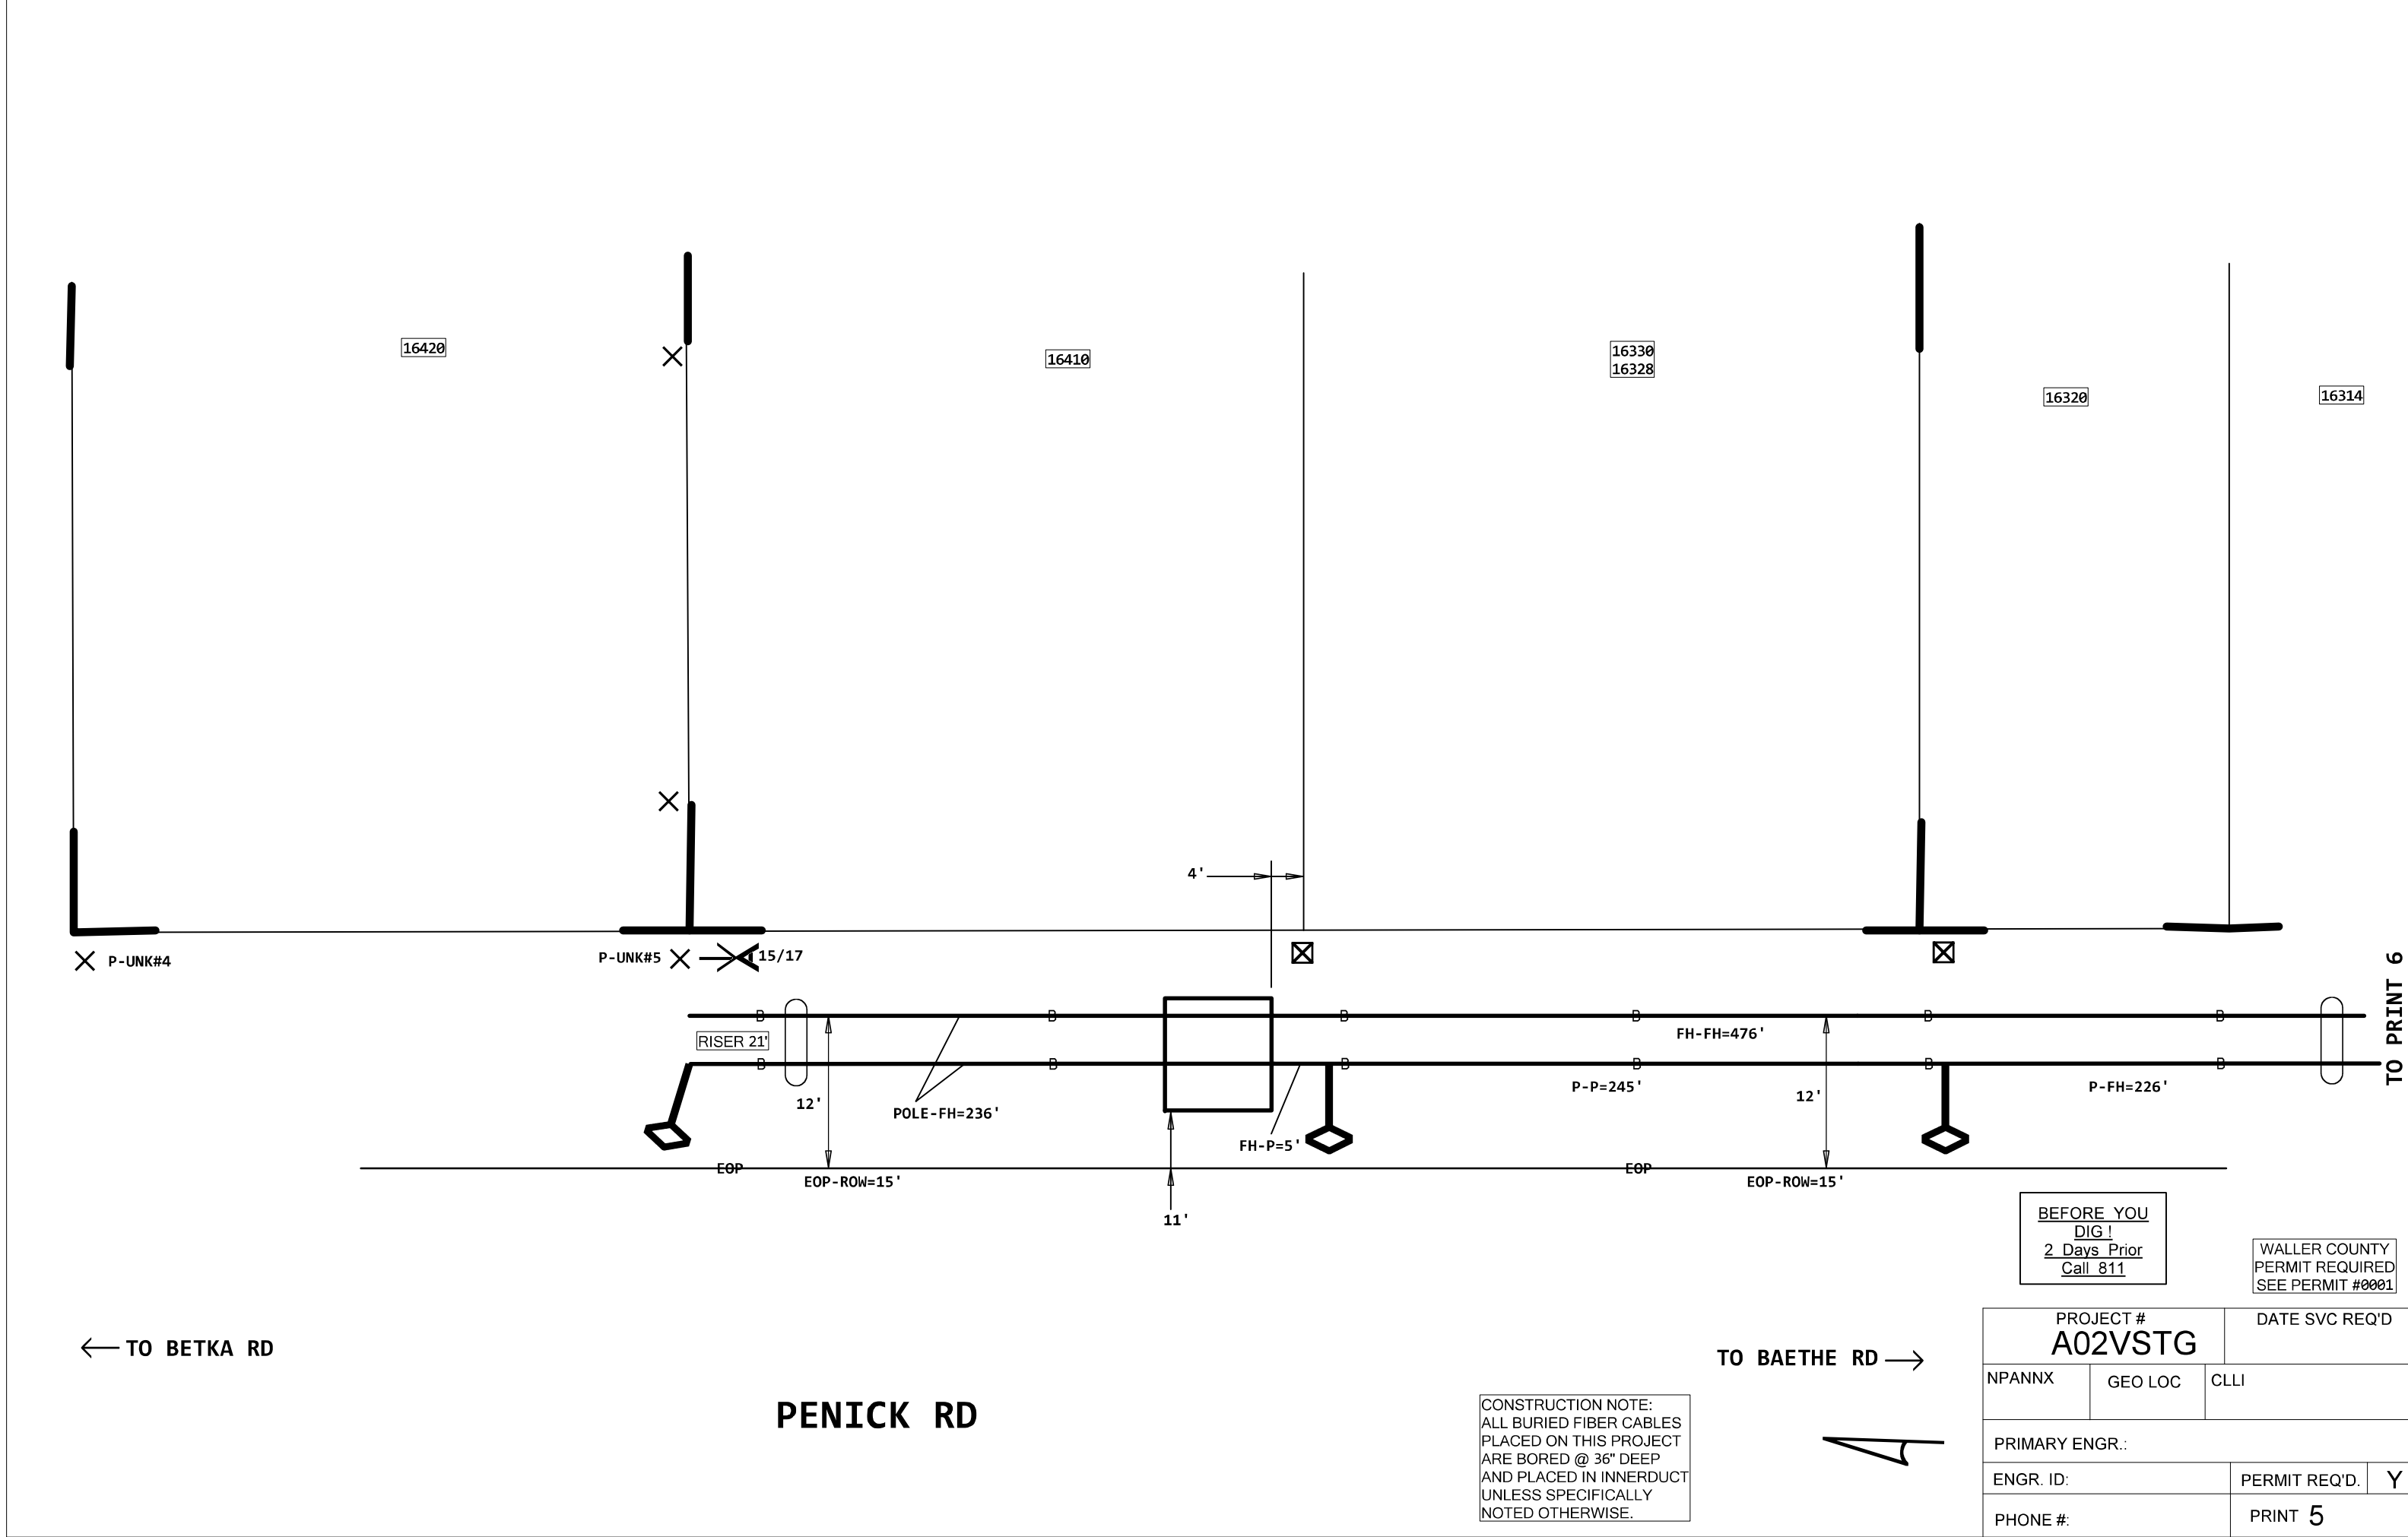

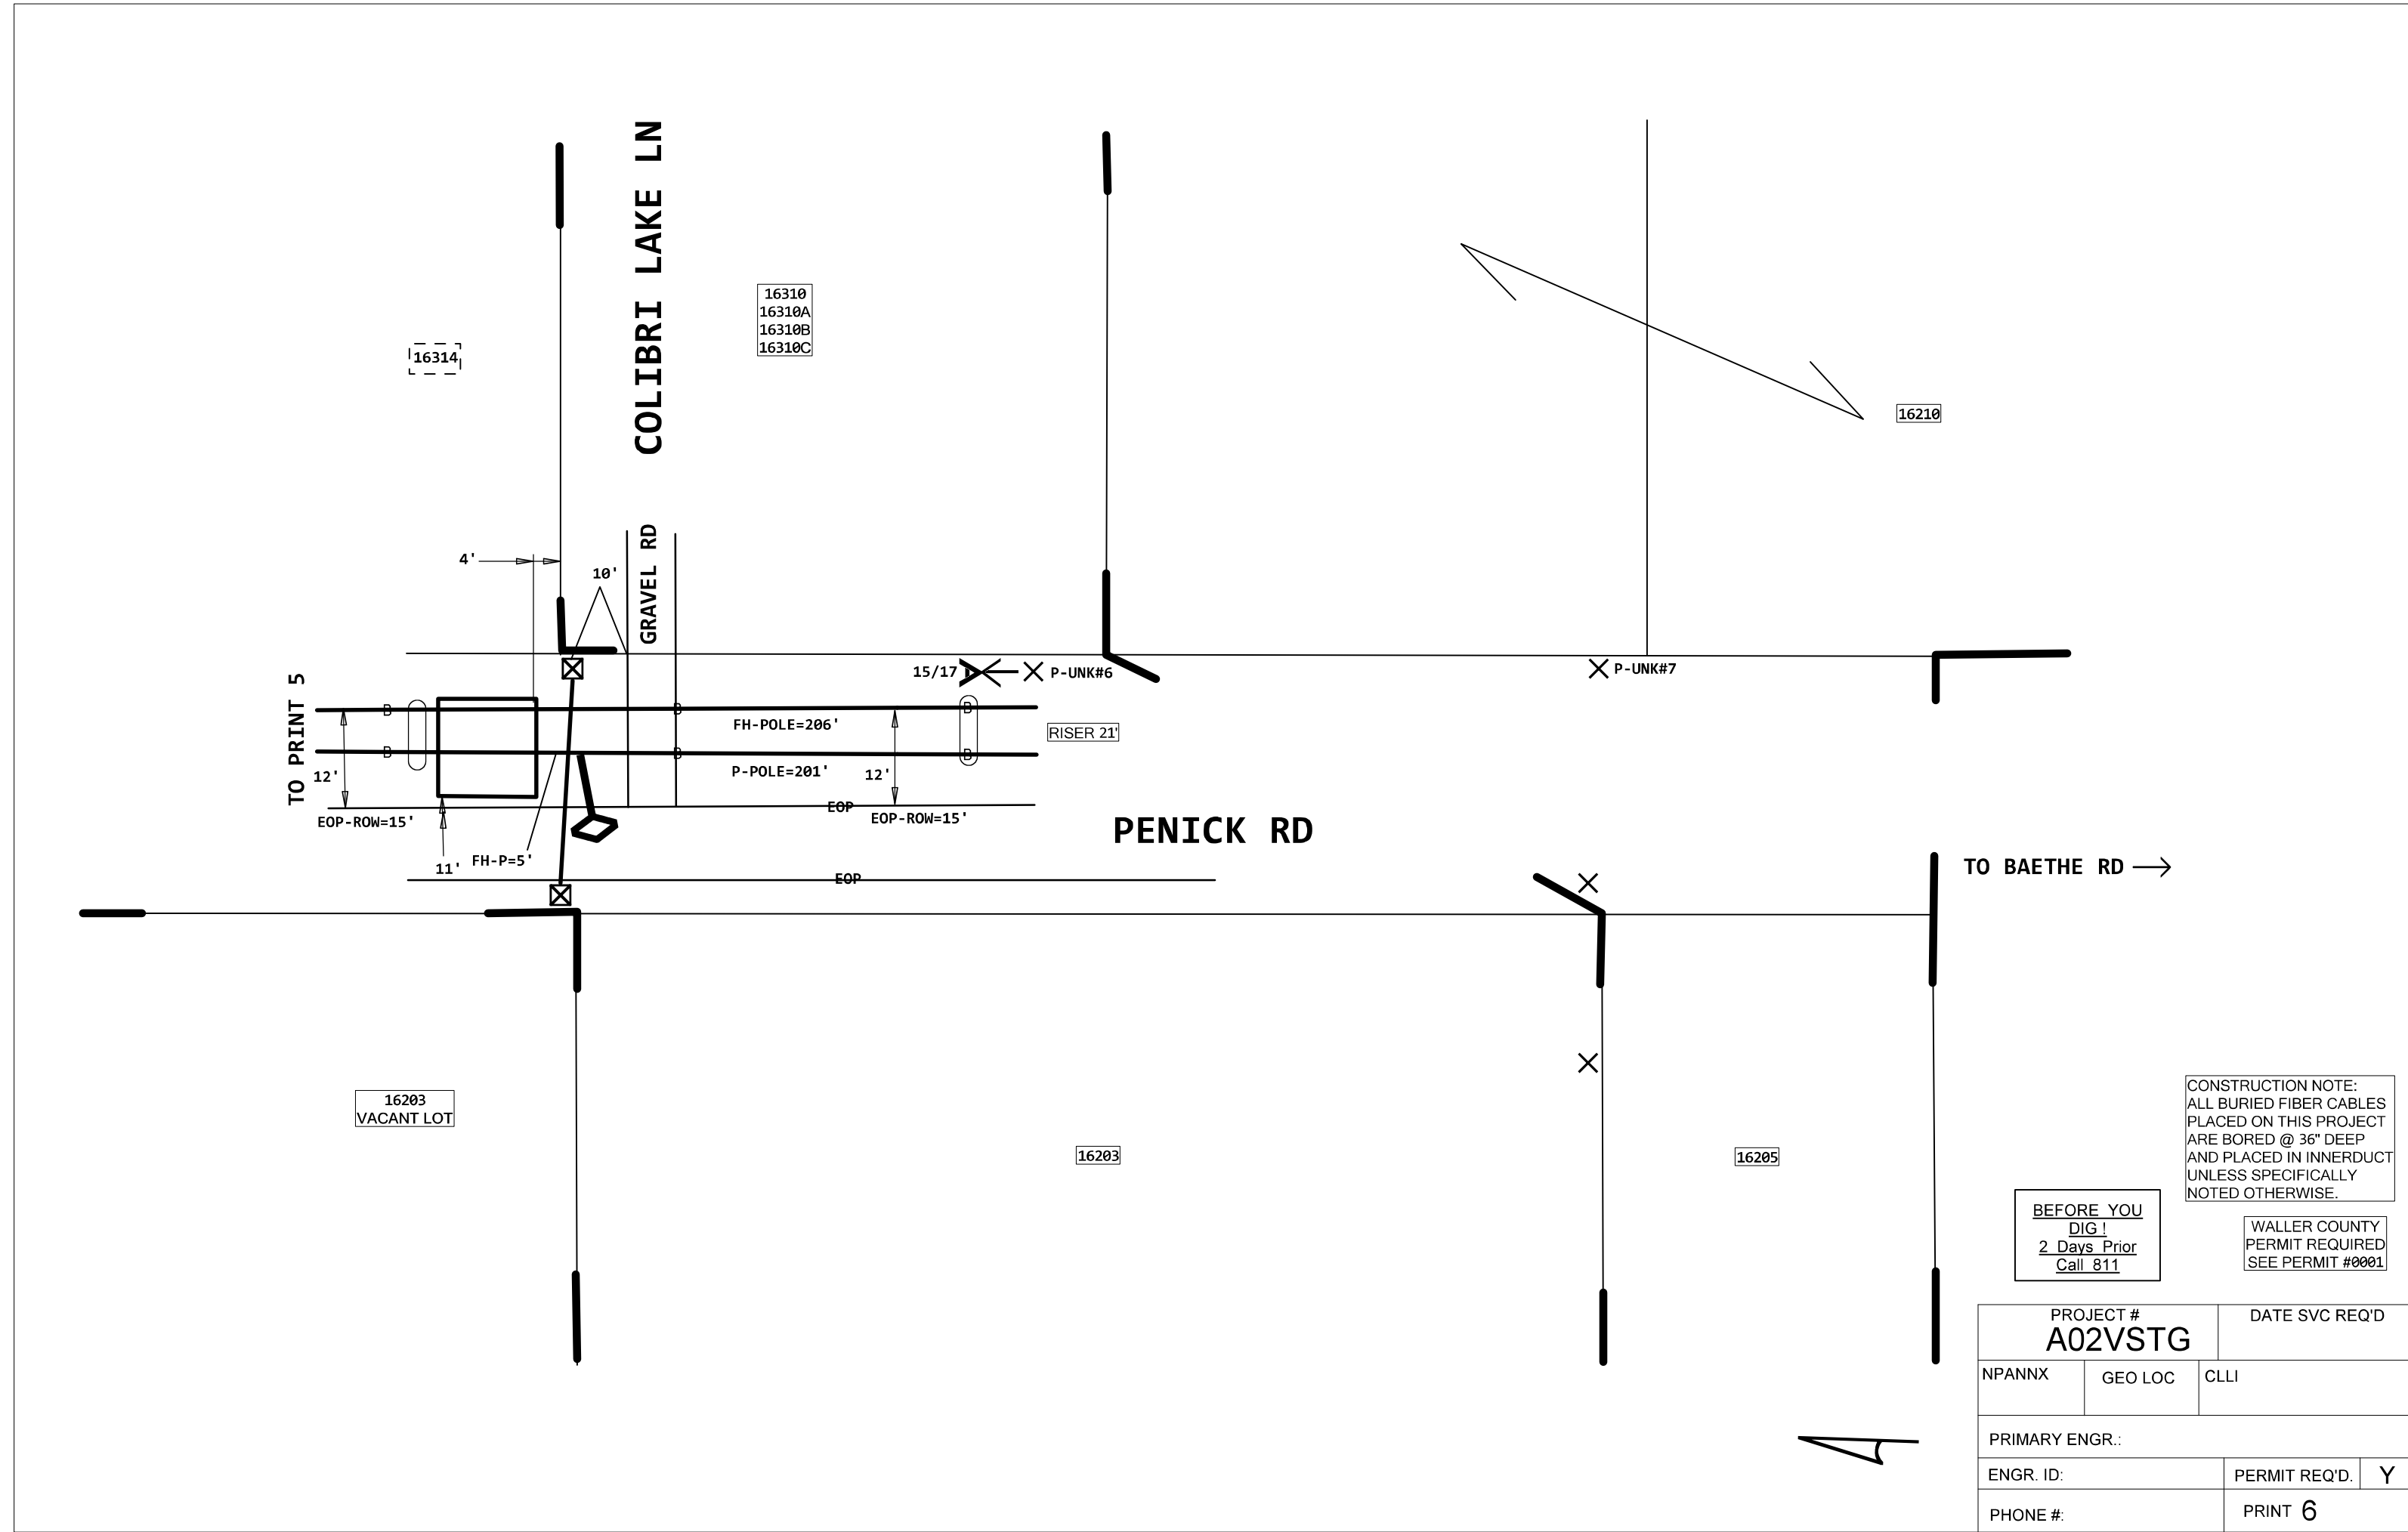

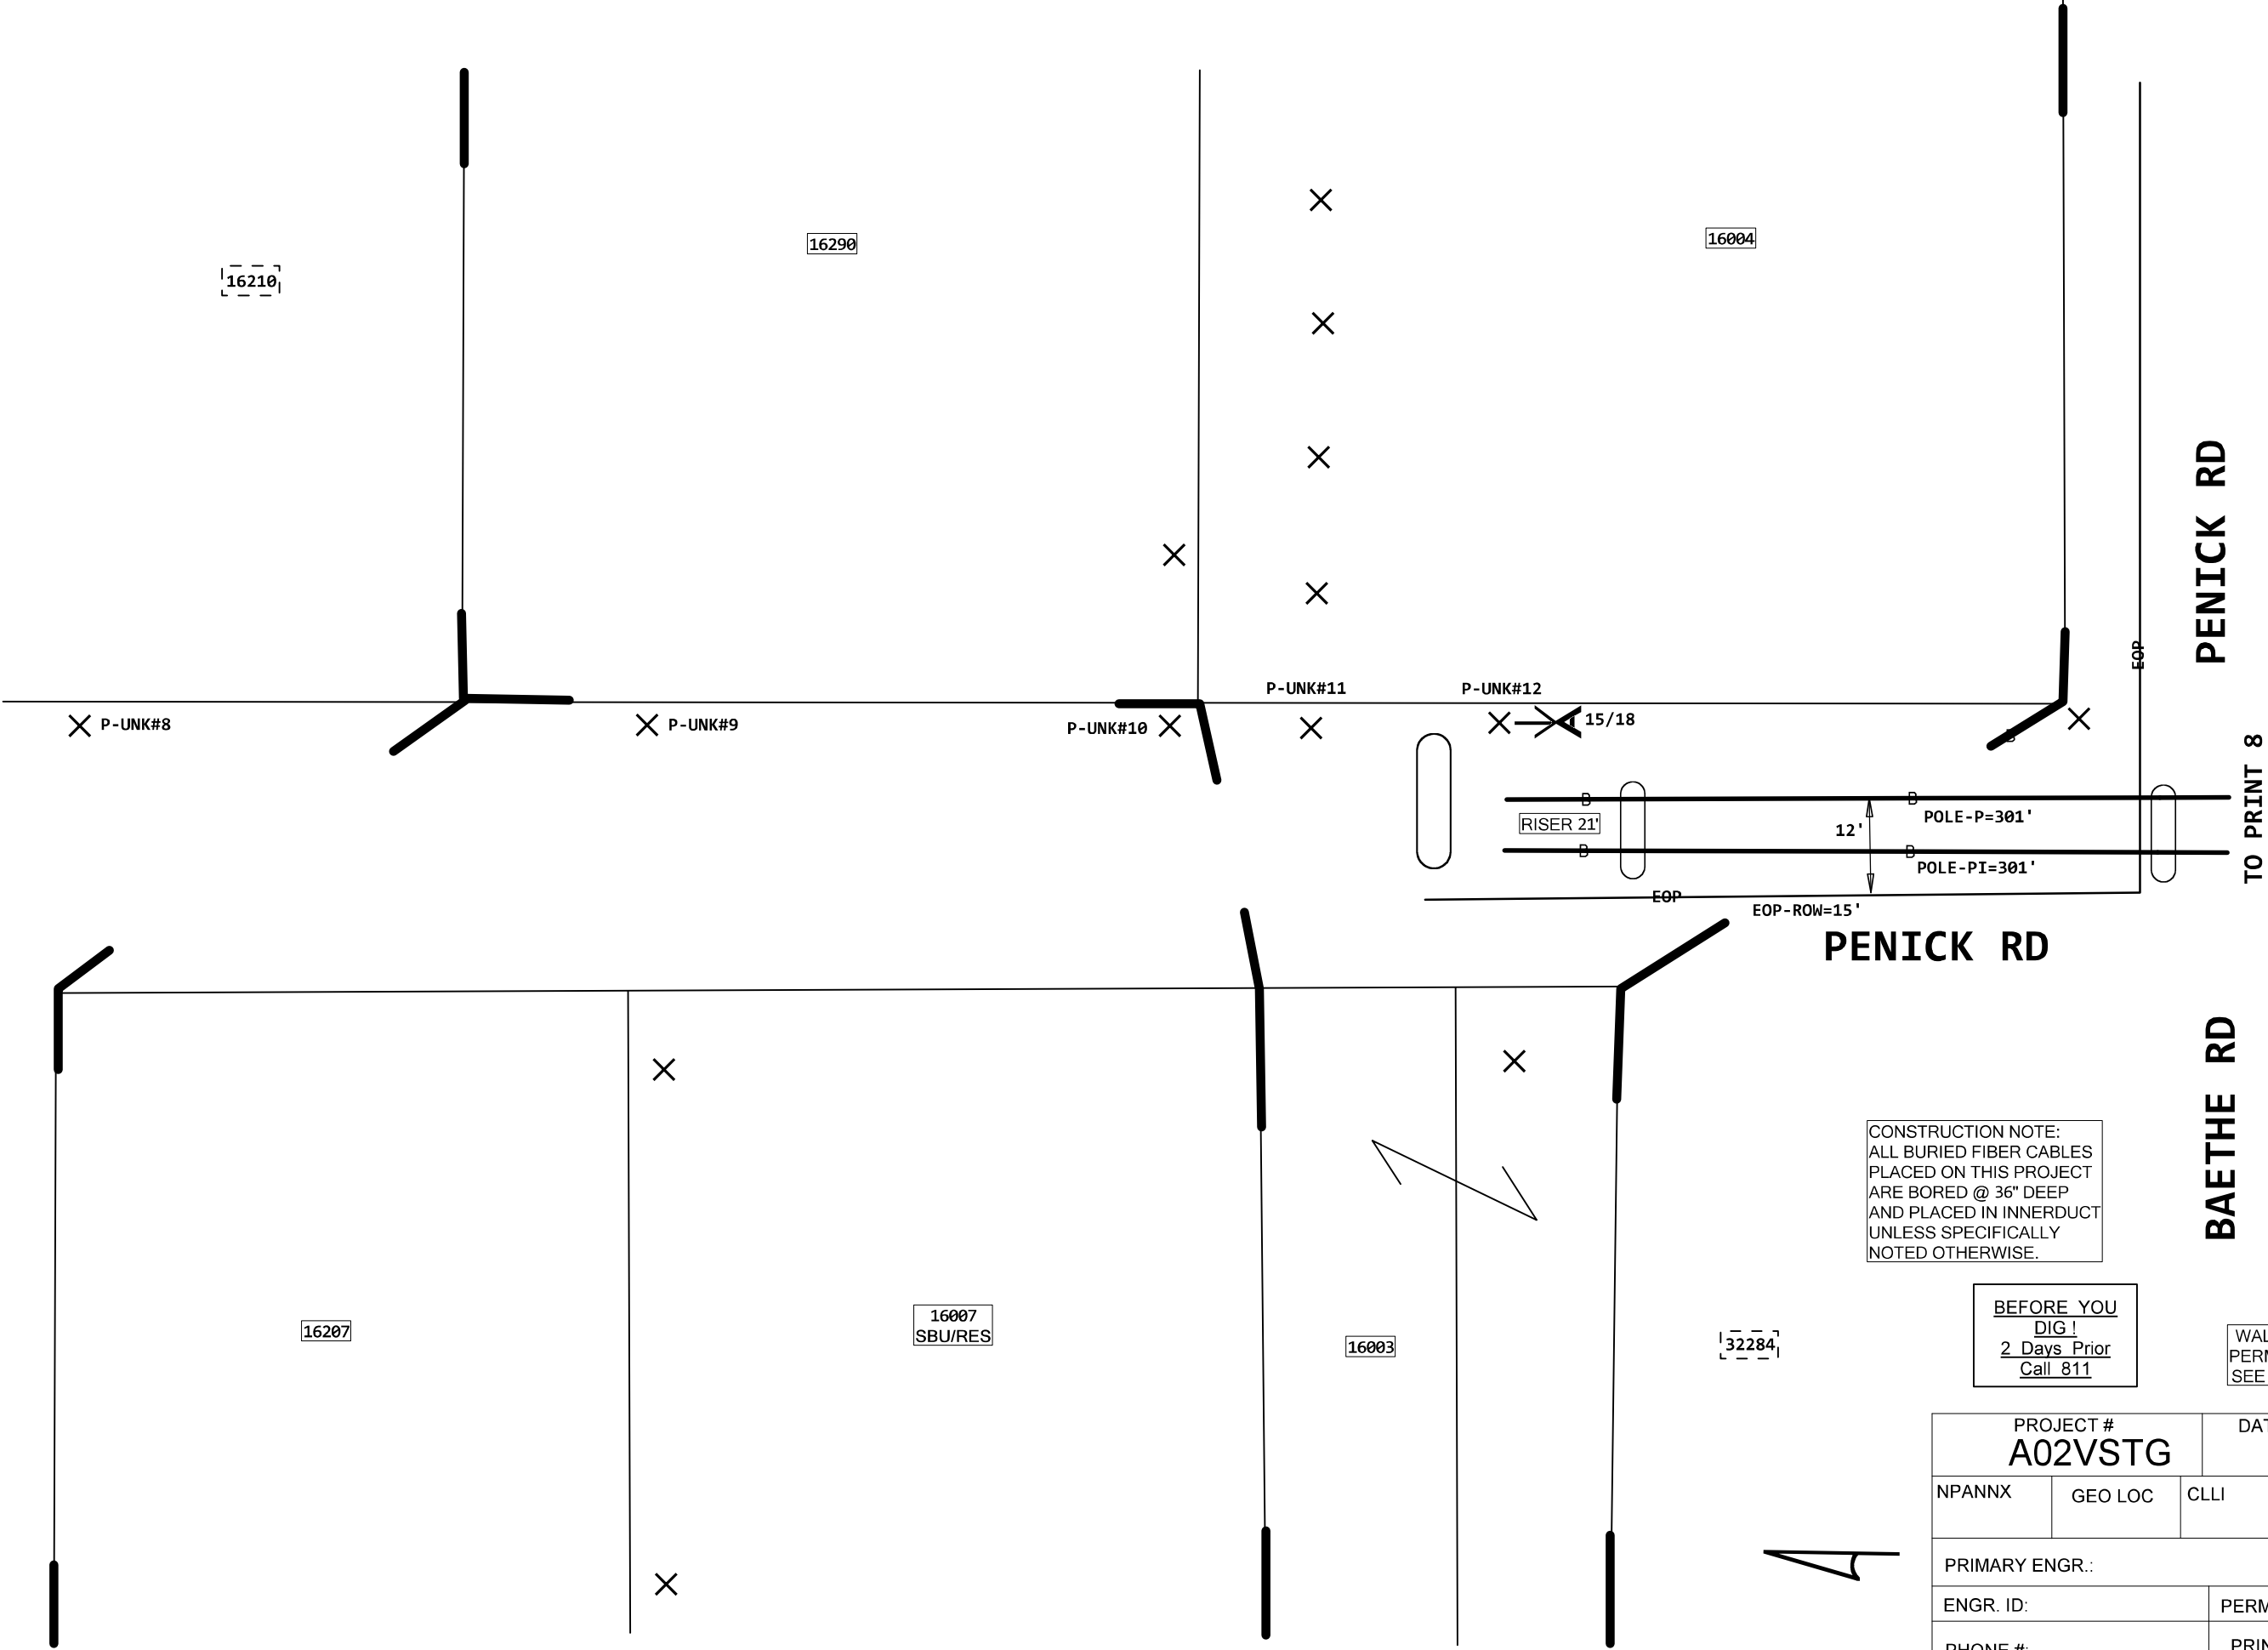

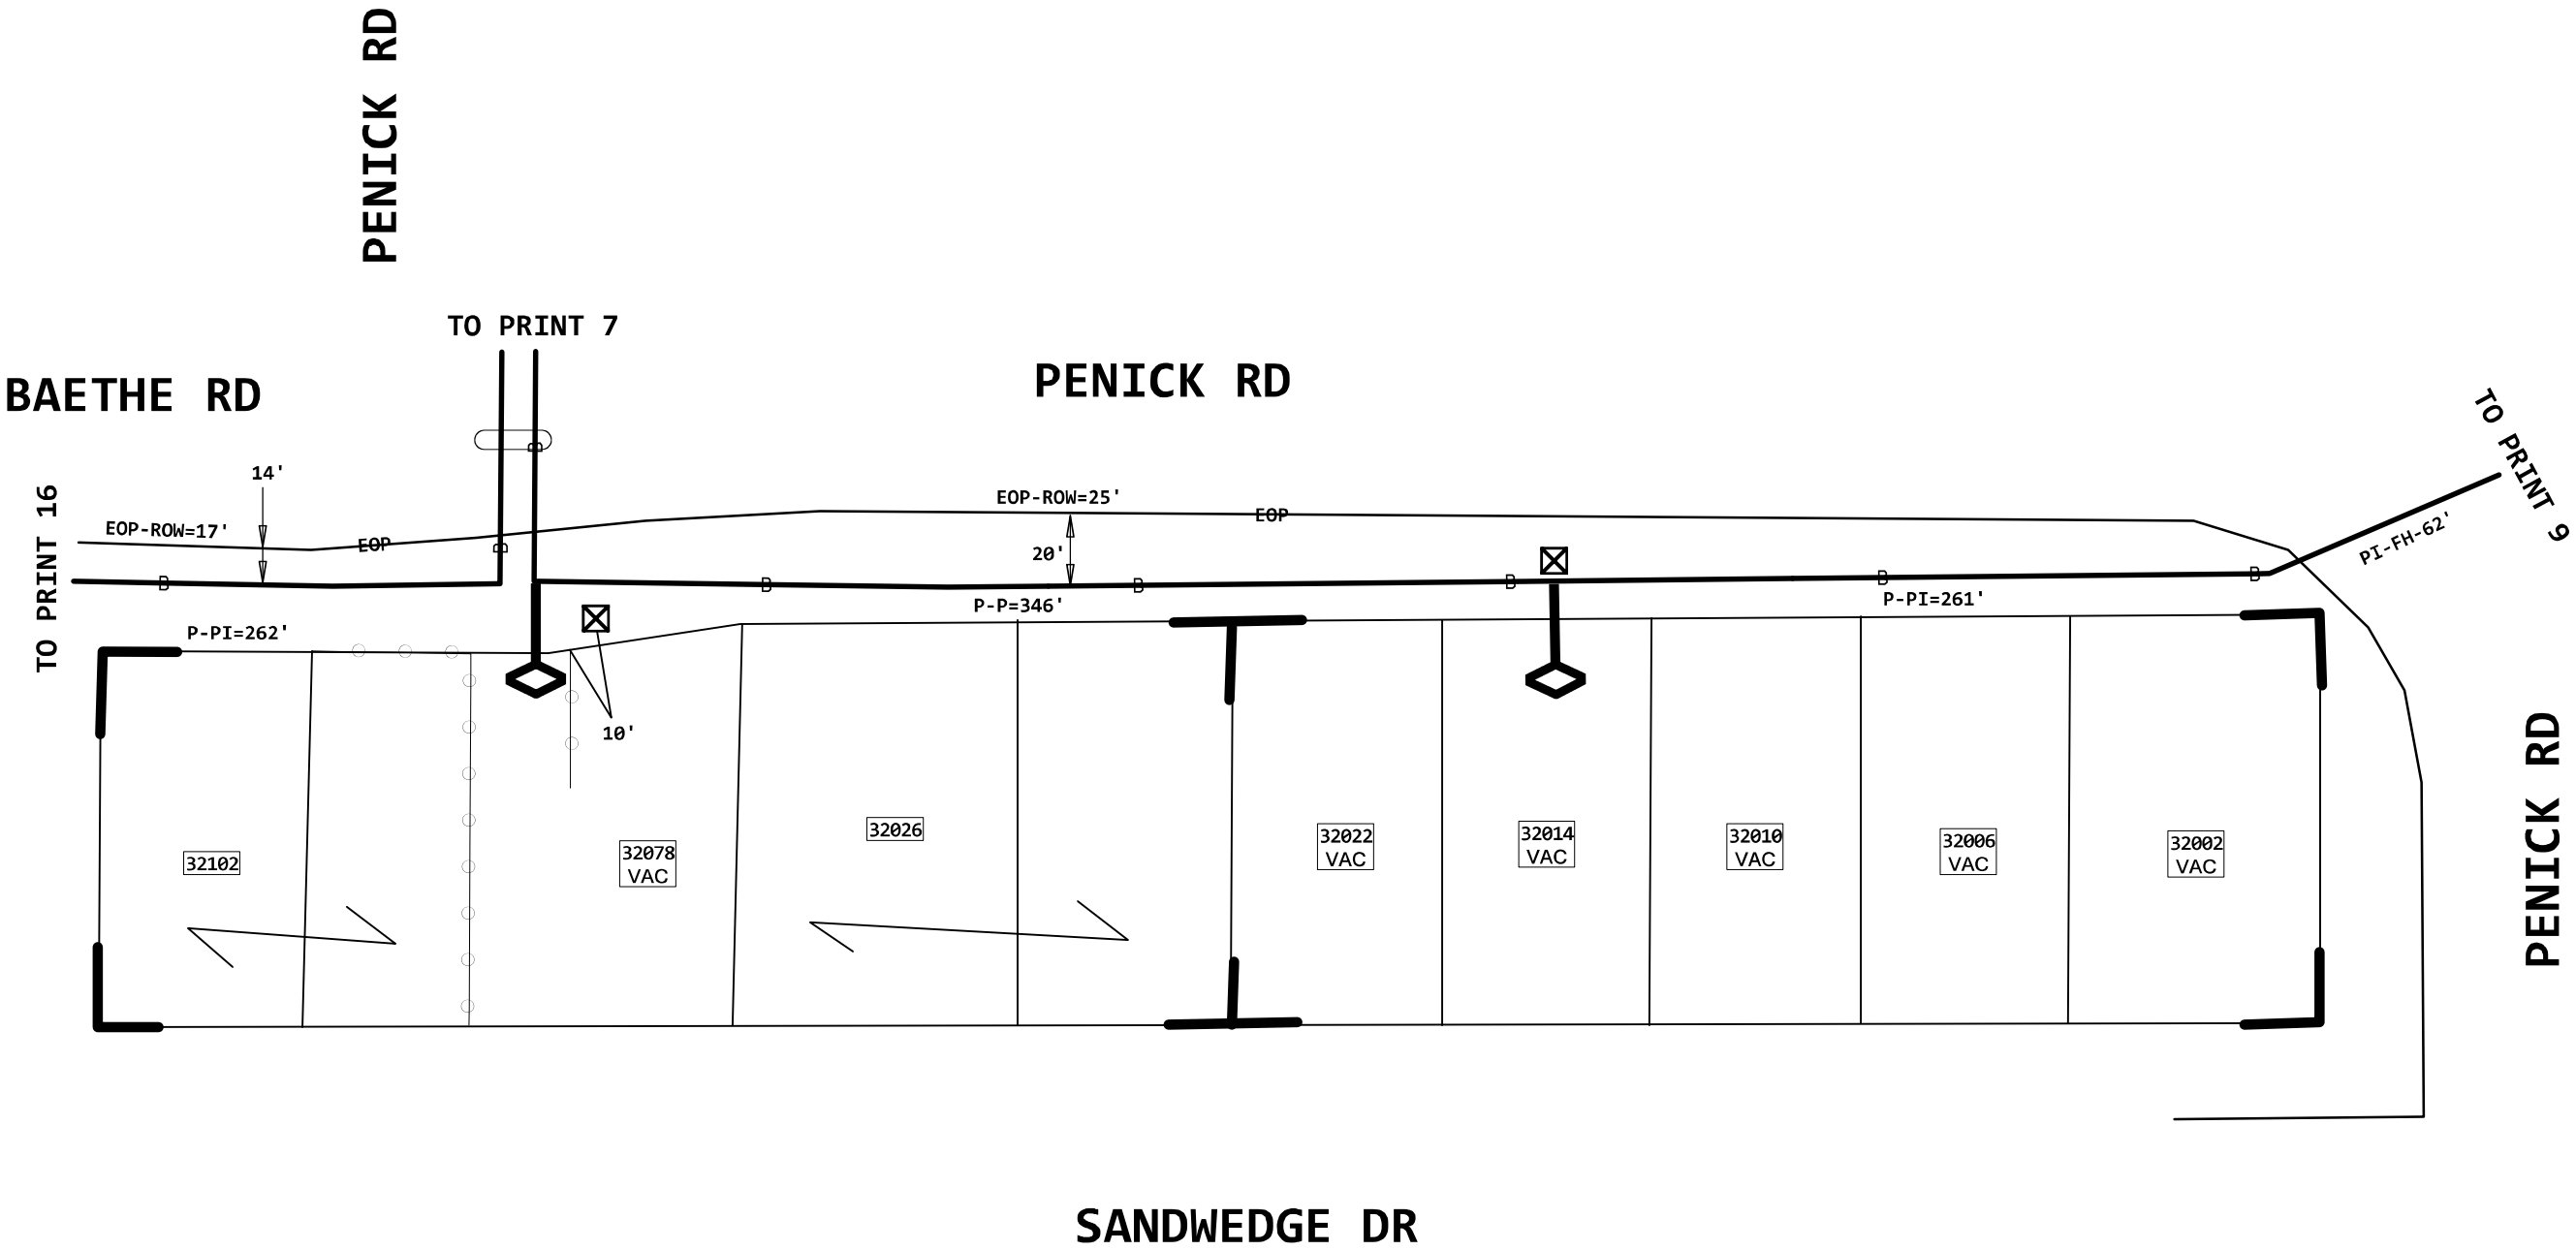


CONSTRUCTION NOTE:
ALL BURIED FIBER CABLES
PLACED ON THIS PROJECT
ARE BORED @ 36" DEEP
AND PLACED IN INNERDUCT
UNLESS SPECIFICALLY
NOTED OTHERWISE.

BEFORE YOU
DIG!
2 Days Prior
Call 811

WALLER COUNTY
PERMIT REQUIRED
SEE PERMIT #0001

PROJECT # A02VSTG		DATE SVC REQ'D	
NPANNX	GEO LOC	CLLI	
PRIMARY ENGR.:			
ENGR. ID:		PERMIT REQ'D.	Y
PHONE #:		PRINT 8	

SANDWEDGE DR

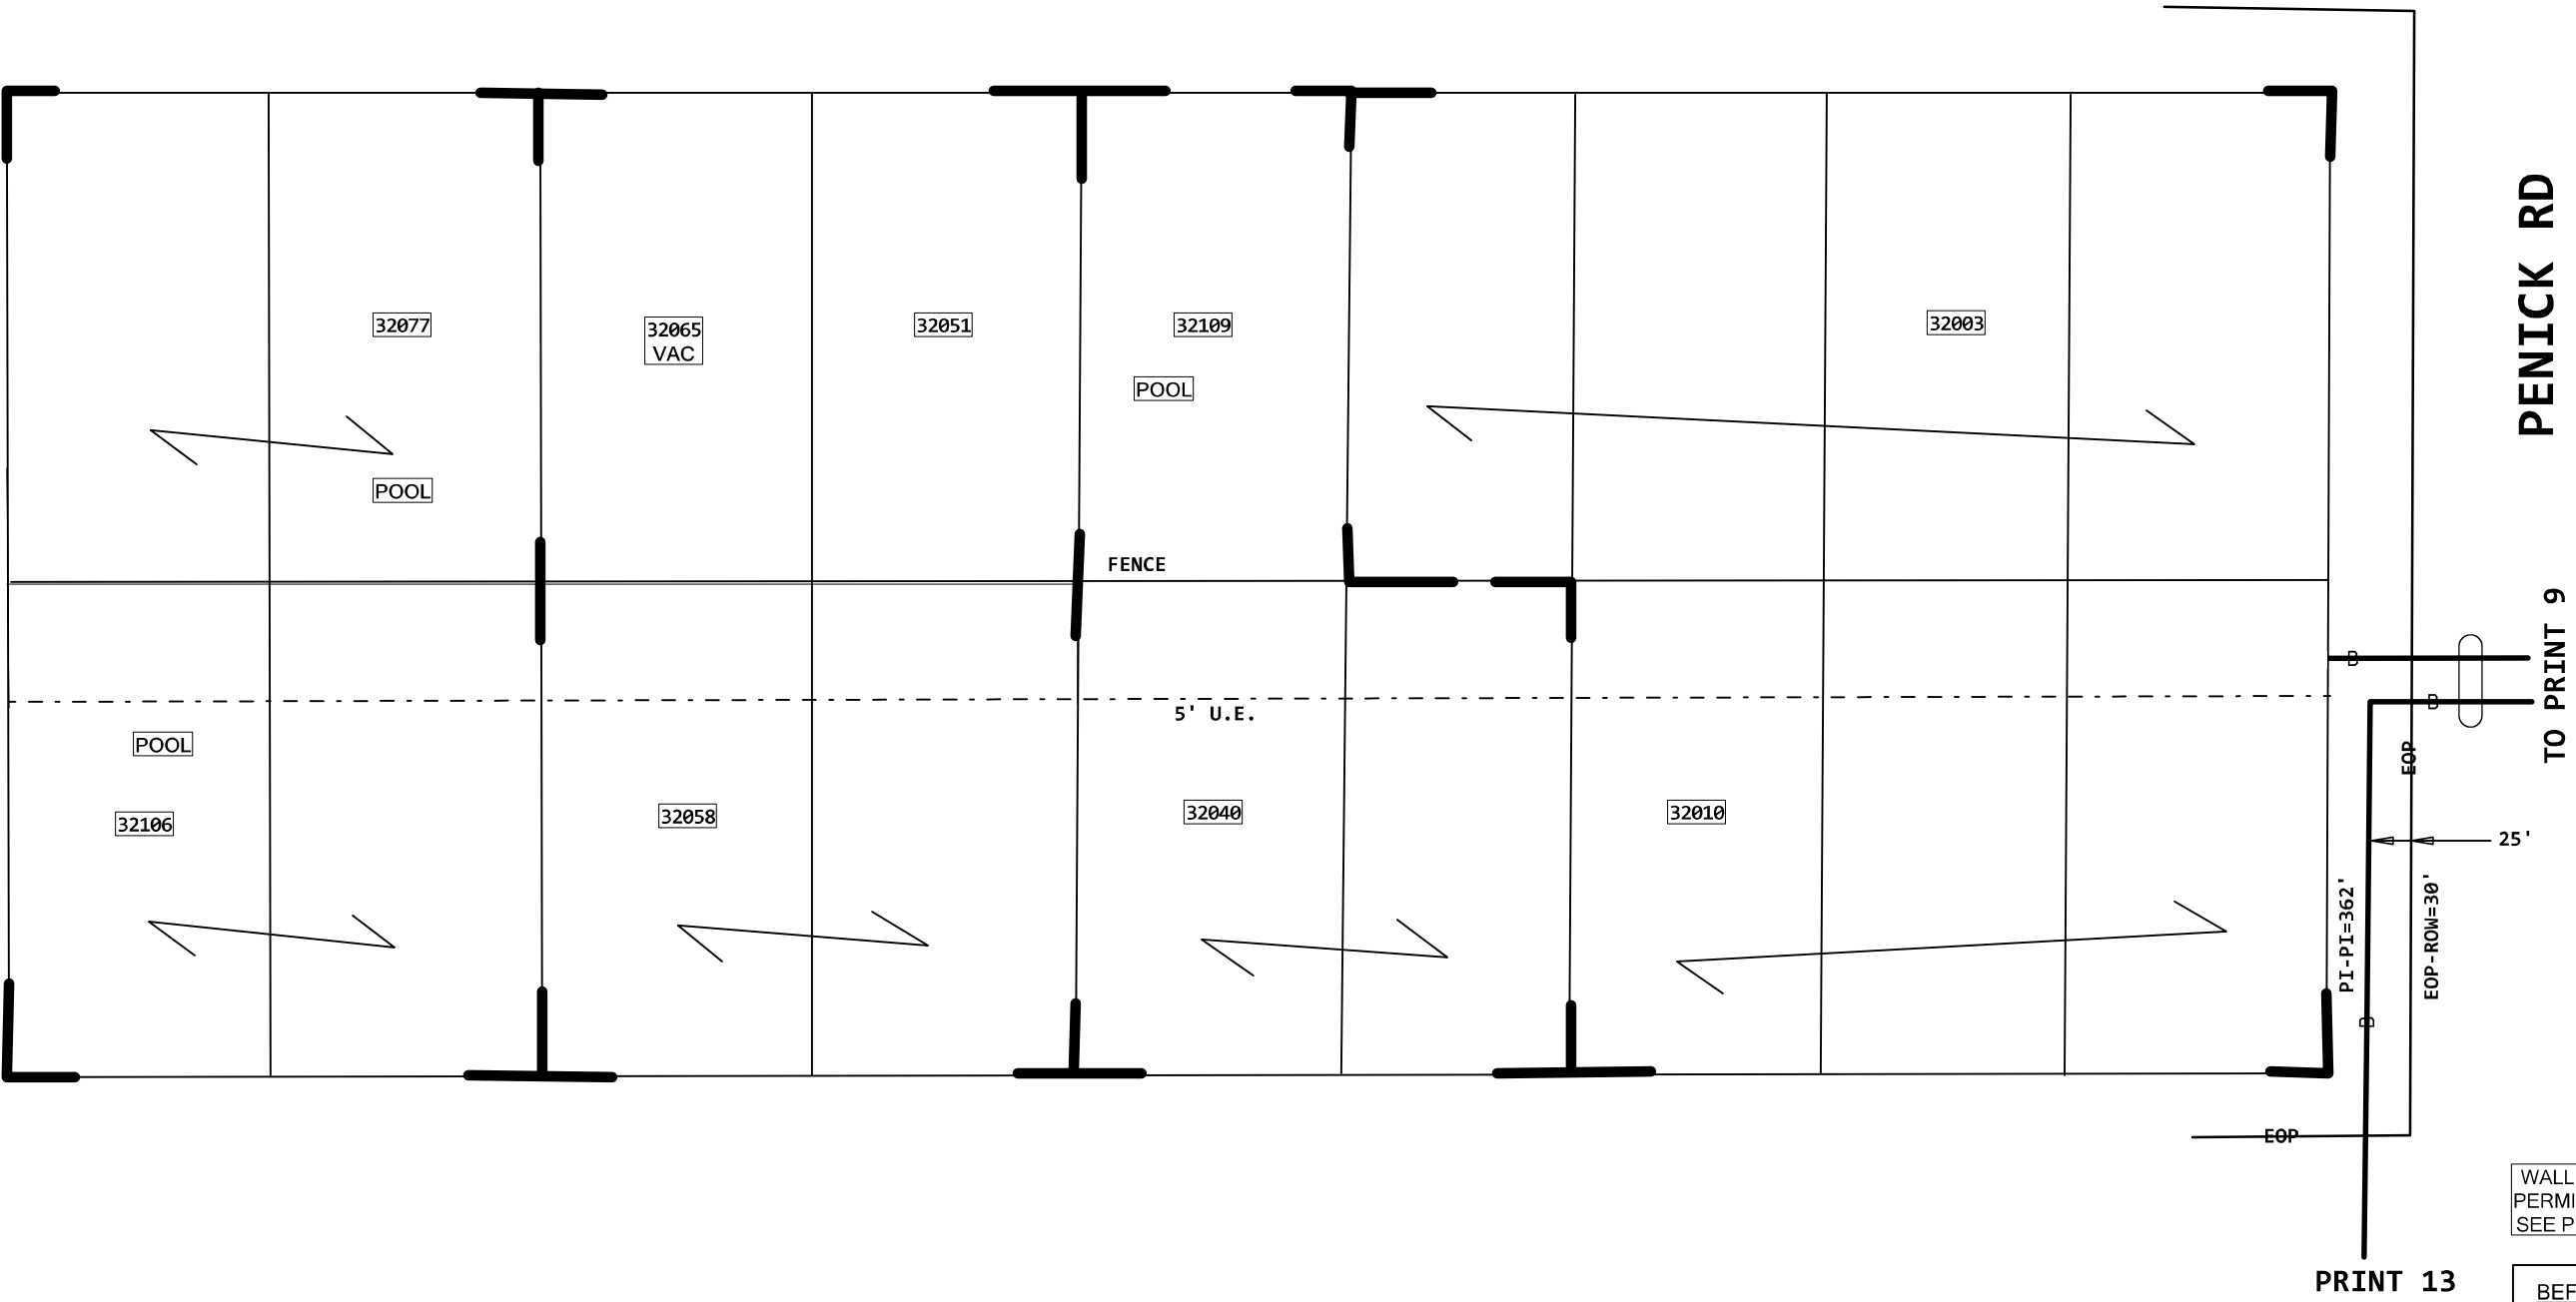

DIVOT DR

PENICK RD

TO PRINT 9

PRINT 13


WALLER COUNTY
PERMIT REQUIRED
SEE PERMIT #0001

BEFORE YOU
DIG!
2 Days Prior
Call 811

CONSTRUCTION NOTE:
ALL BURIED FIBER CABLES
PLACED ON THIS PROJECT
ARE BORED @ 36" DEEP
AND PLACED IN INNERDUCT
UNLESS SPECIFICALLY
NOTED OTHERWISE.

PROJECT # A02VSTG		DATE SVC REQ'D	
NPANNX	GEO LOC	CLLI	
PRIMARY ENGR.:			
ENGR. ID:		PERMIT REQ'D.	Y
PHONE #:		PRINT 10	

SANDWEDGE DR

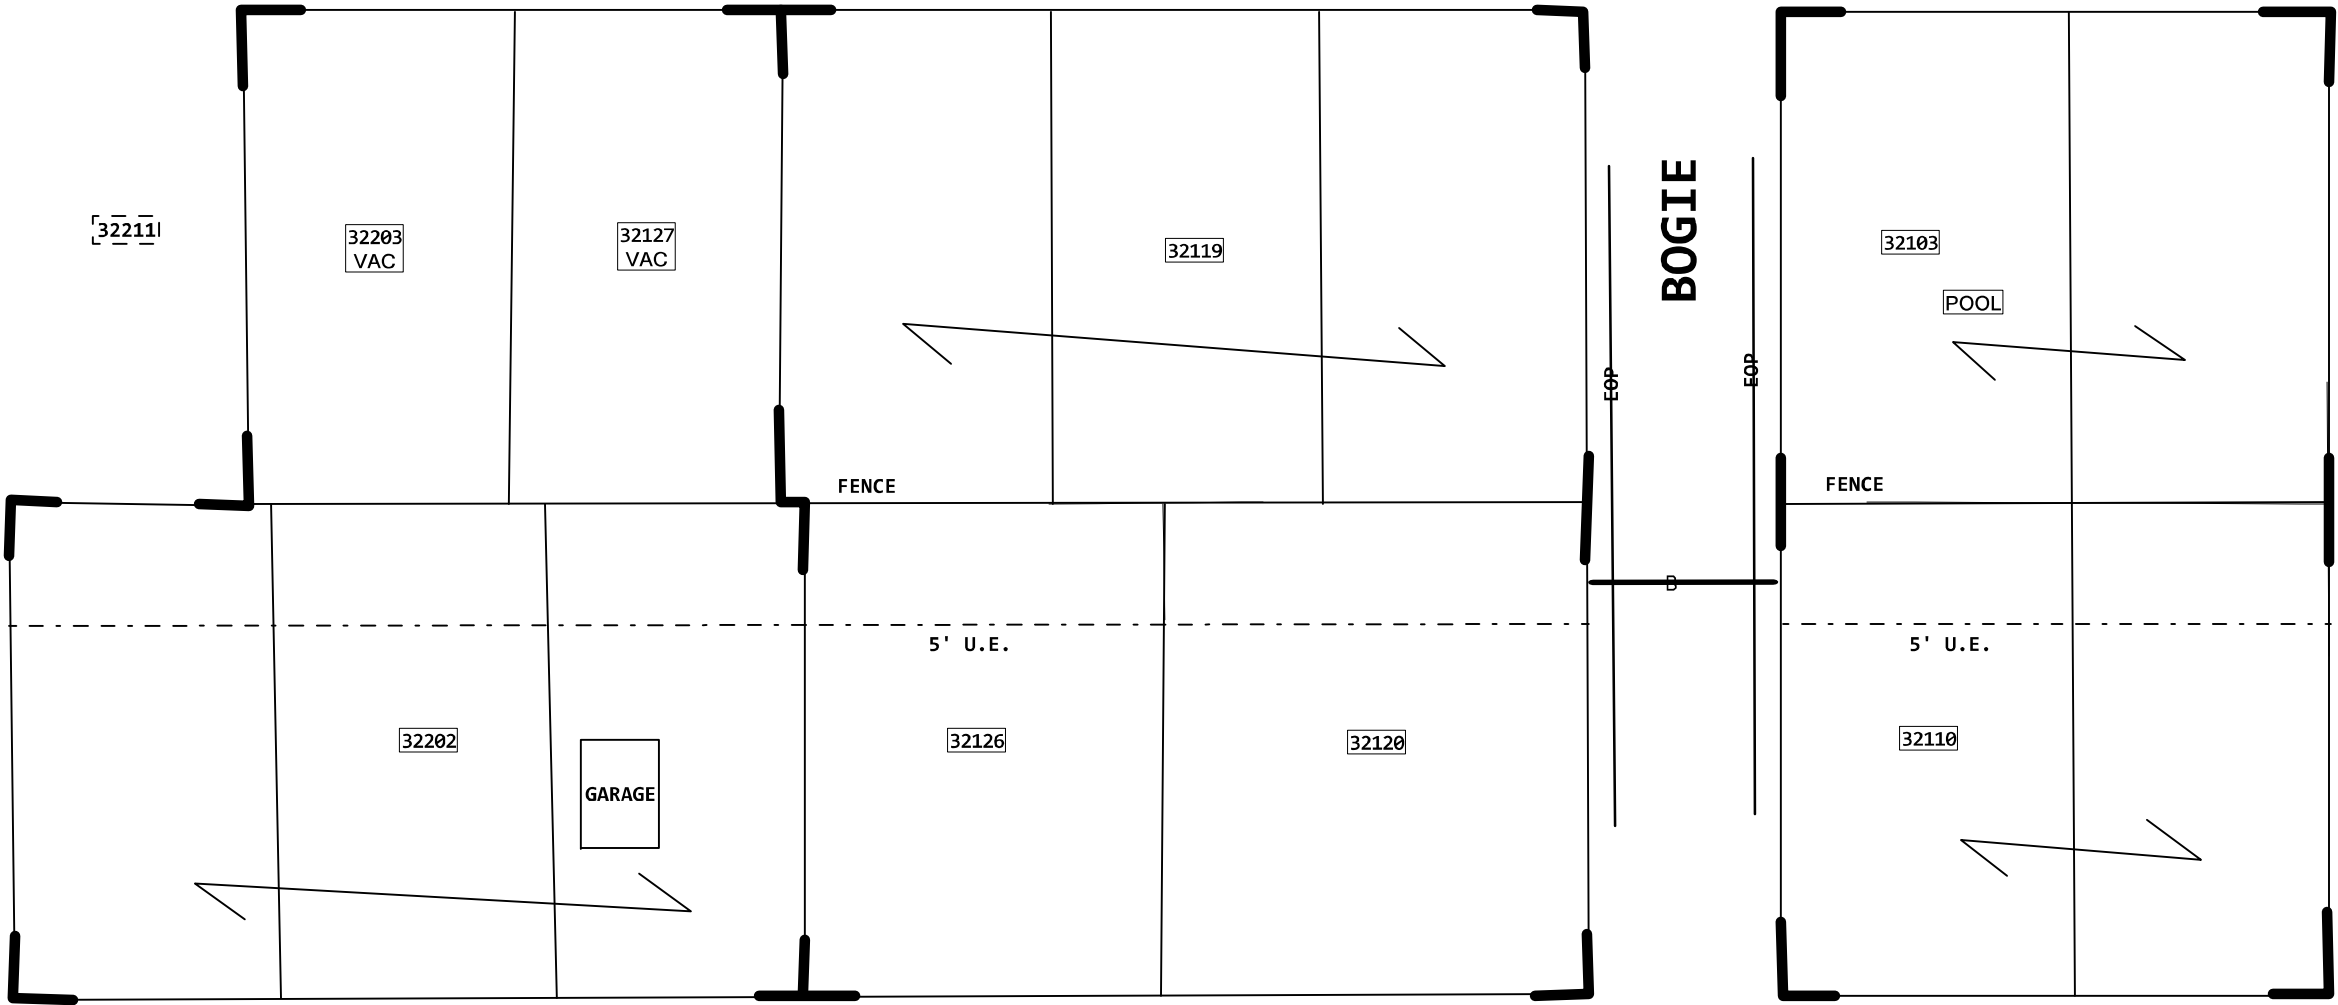


DIVOT DR

WALLER COUNTY
PERMIT REQUIRED
SEE PERMIT #0001

BEFORE YOU
DIG!
2 Days Prior
Call 811

CONSTRUCTION NOTE:
ALL BURIED FIBER CABLES
PLACED ON THIS PROJECT
ARE BORED @ 36" DEEP
AND PLACED IN INNERDUCT
UNLESS SPECIFICALLY
NOTED OTHERWISE.

PROJECT # A02VSTG		DATE SVC REQ'D	
NPANNX	GEO LOC	CLLI	
PRIMARY ENGR.:			
ENGR. ID:		PERMIT REQ'D.	Y
PHONE #:		PRINT 11	

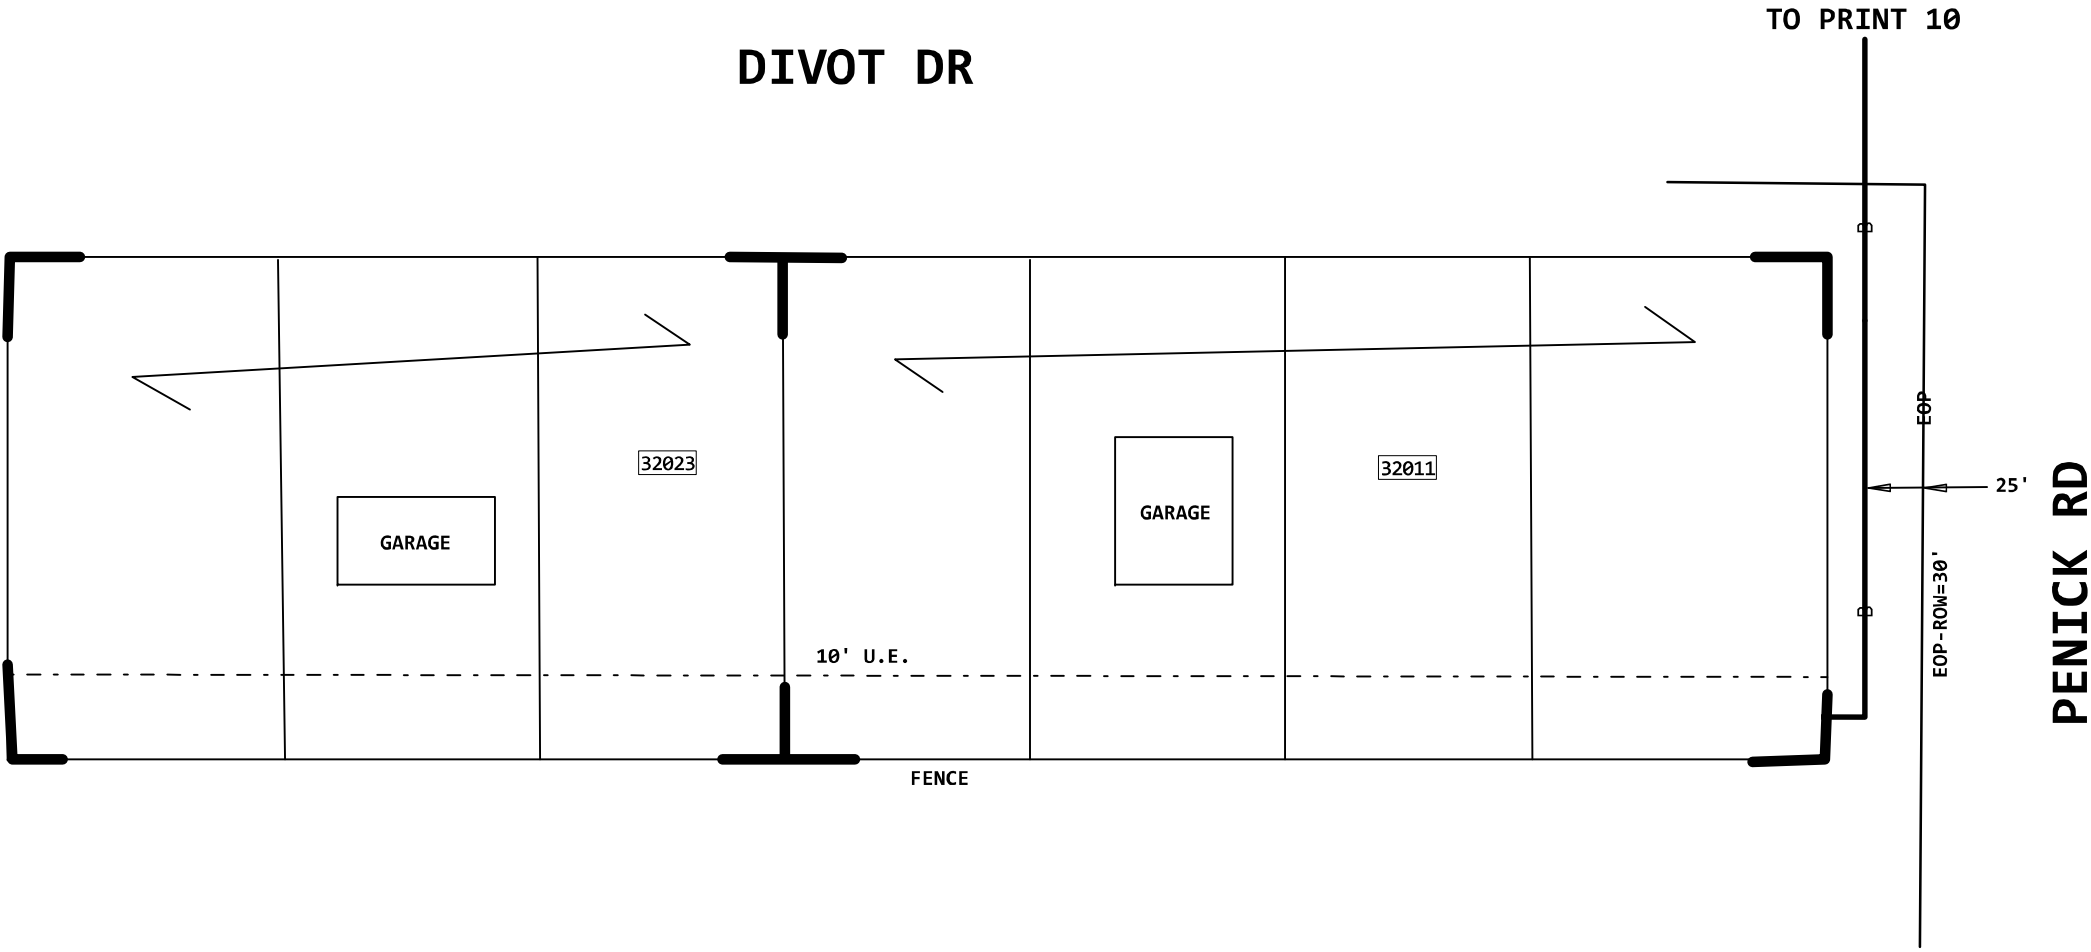


WALLER COUNTY
PERMIT REQUIRED
SEE PERMIT #0001

BEFORE YOU
DIG!
2 Days Prior
Call 811

CONSTRUCTION NOTE:
ALL BURIED FIBER CABLES
PLACED ON THIS PROJECT
ARE BORED @ 36" DEEP
AND PLACED IN INNERDUCT
UNLESS SPECIFICALLY
NOTED OTHERWISE.

PROJECT # A02VSTG		DATE SVC REQ'D	
NPANNX	GEO LOC	CLLI	
PRIMARY ENGR.:			
ENGR. ID:		PERMIT REQ'D.	Y
PHONE #:		PRINT 13	

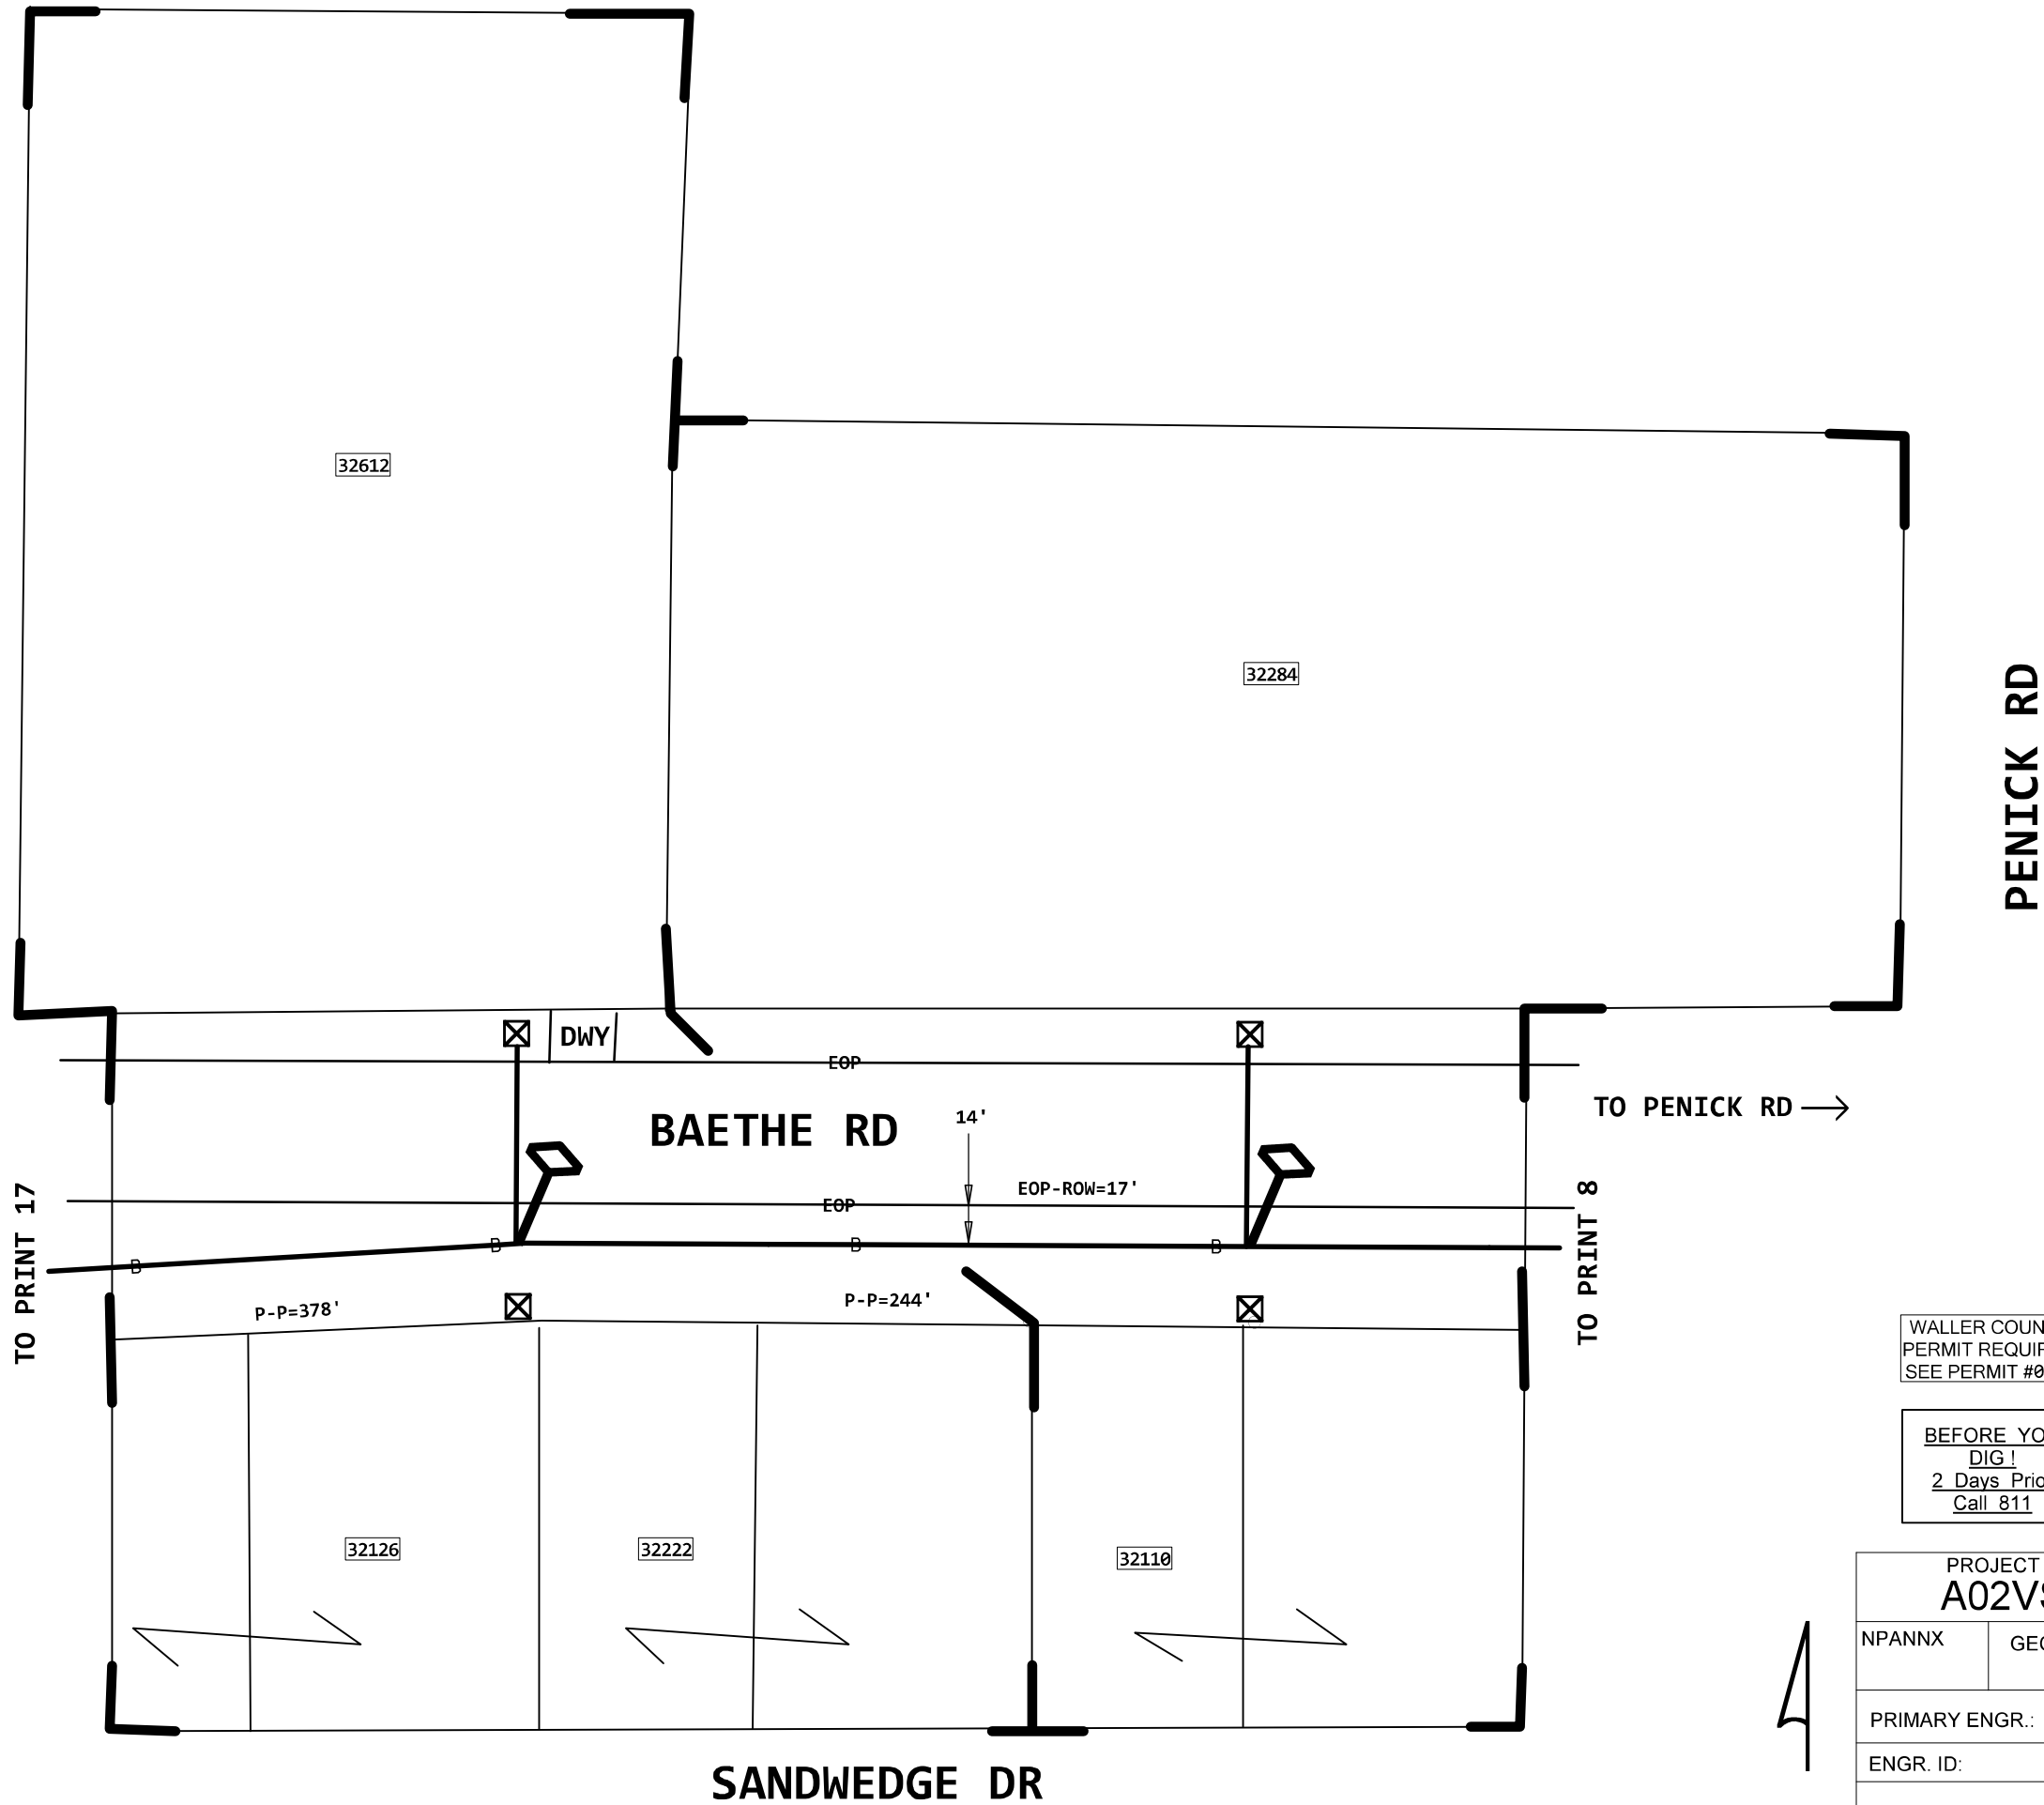


WALLER COUNTY
PERMIT REQUIRED
SEE PERMIT #0001

BEFORE YOU
DIG!
2 Days Prior
Call 811

CONSTRUCTION NOTE:
ALL BURIED FIBER CABLES
PLACED ON THIS PROJECT
ARE BORED @ 36" DEEP
AND PLACED IN INNERDUCT
UNLESS SPECIFICALLY
NOTED OTHERWISE.

PROJECT # A02VSTG		DATE SVC REQ'D	
NPANNX	GEO LOC	CLLI	
PRIMARY ENGR.:			
ENGR. ID:		PERMIT REQ'D.	Y
PHONE #:		PRINT 16	

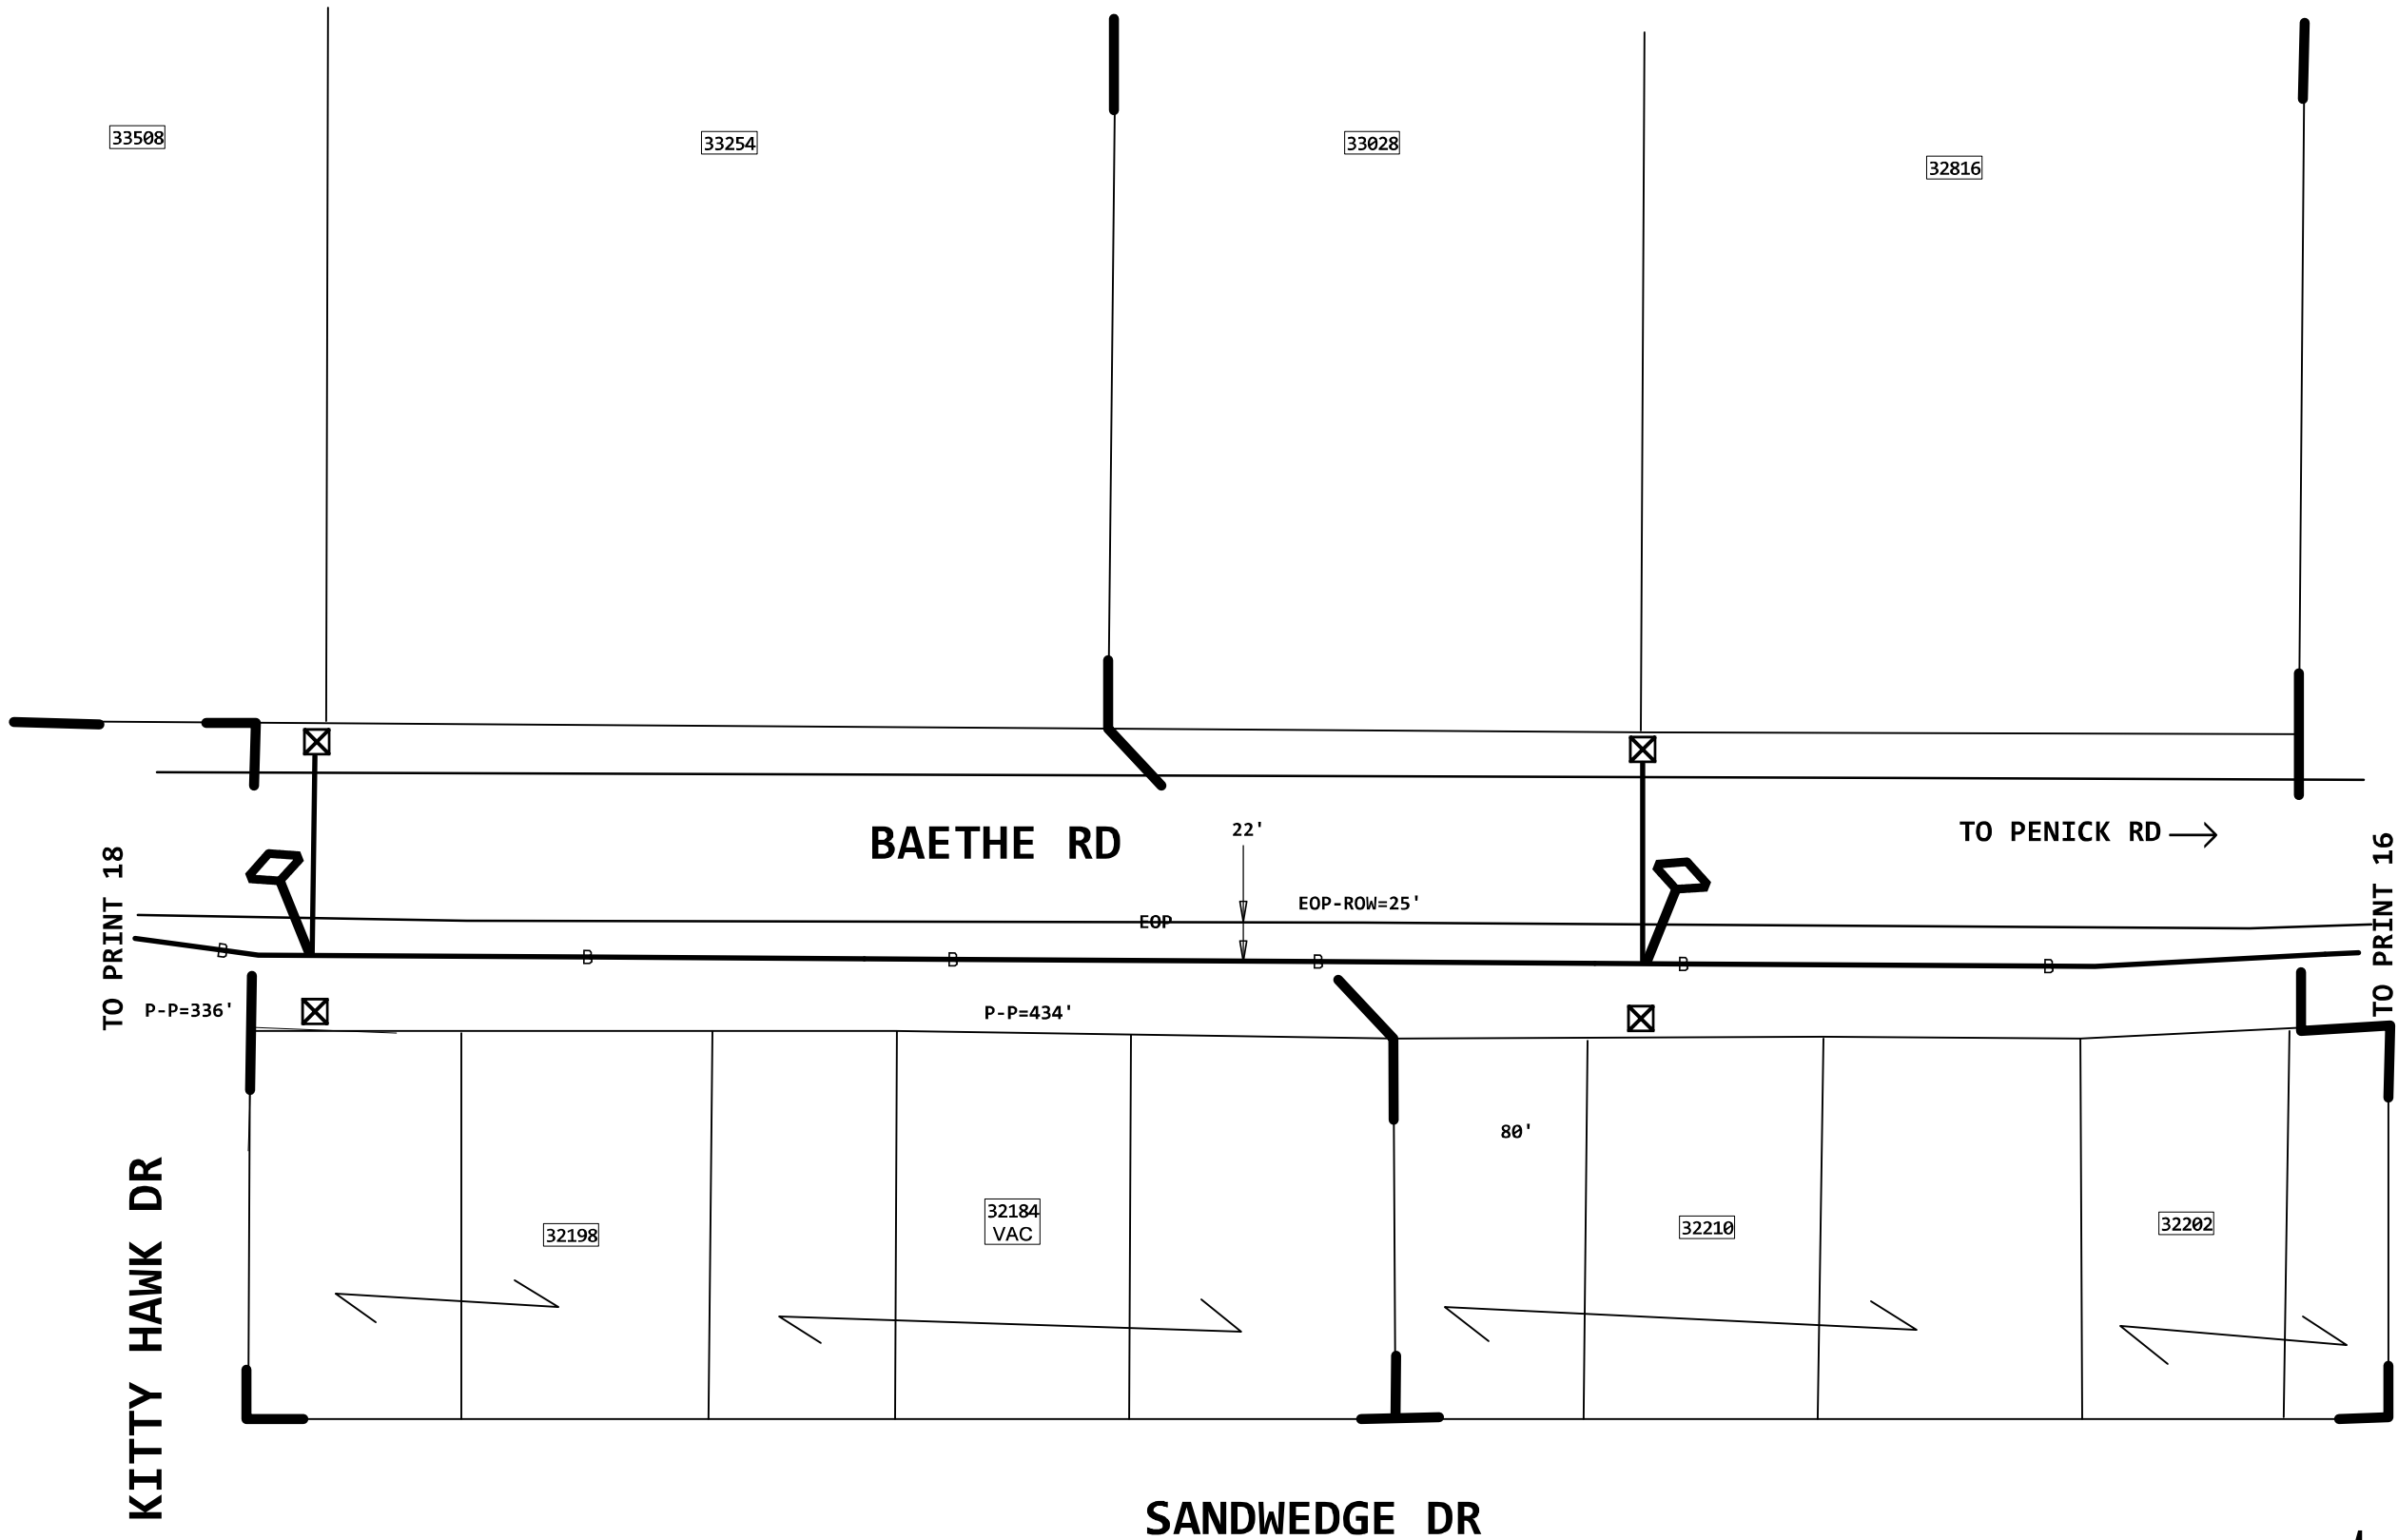


WALLER COUNTY
PERMIT REQUIRED
SEE PERMIT #0001

BEFORE YOU
DIG!
2 Days Prior
Call 811

CONSTRUCTION NOTE:
ALL BURIED FIBER CABLES
PLACED ON THIS PROJECT
ARE BORED @ 36" DEEP
AND PLACED IN INNERDUCT
UNLESS SPECIFICALLY
NOTED OTHERWISE.

PROJECT # A02VSTG		DATE SVC REQ'D	
NPANNX	GEO LOC	CLLI	
PRIMARY ENGR.:			
ENGR. ID:		PERMIT REQ'D.	Y
PHONE #:		PRINT 17	

BAETHE RD

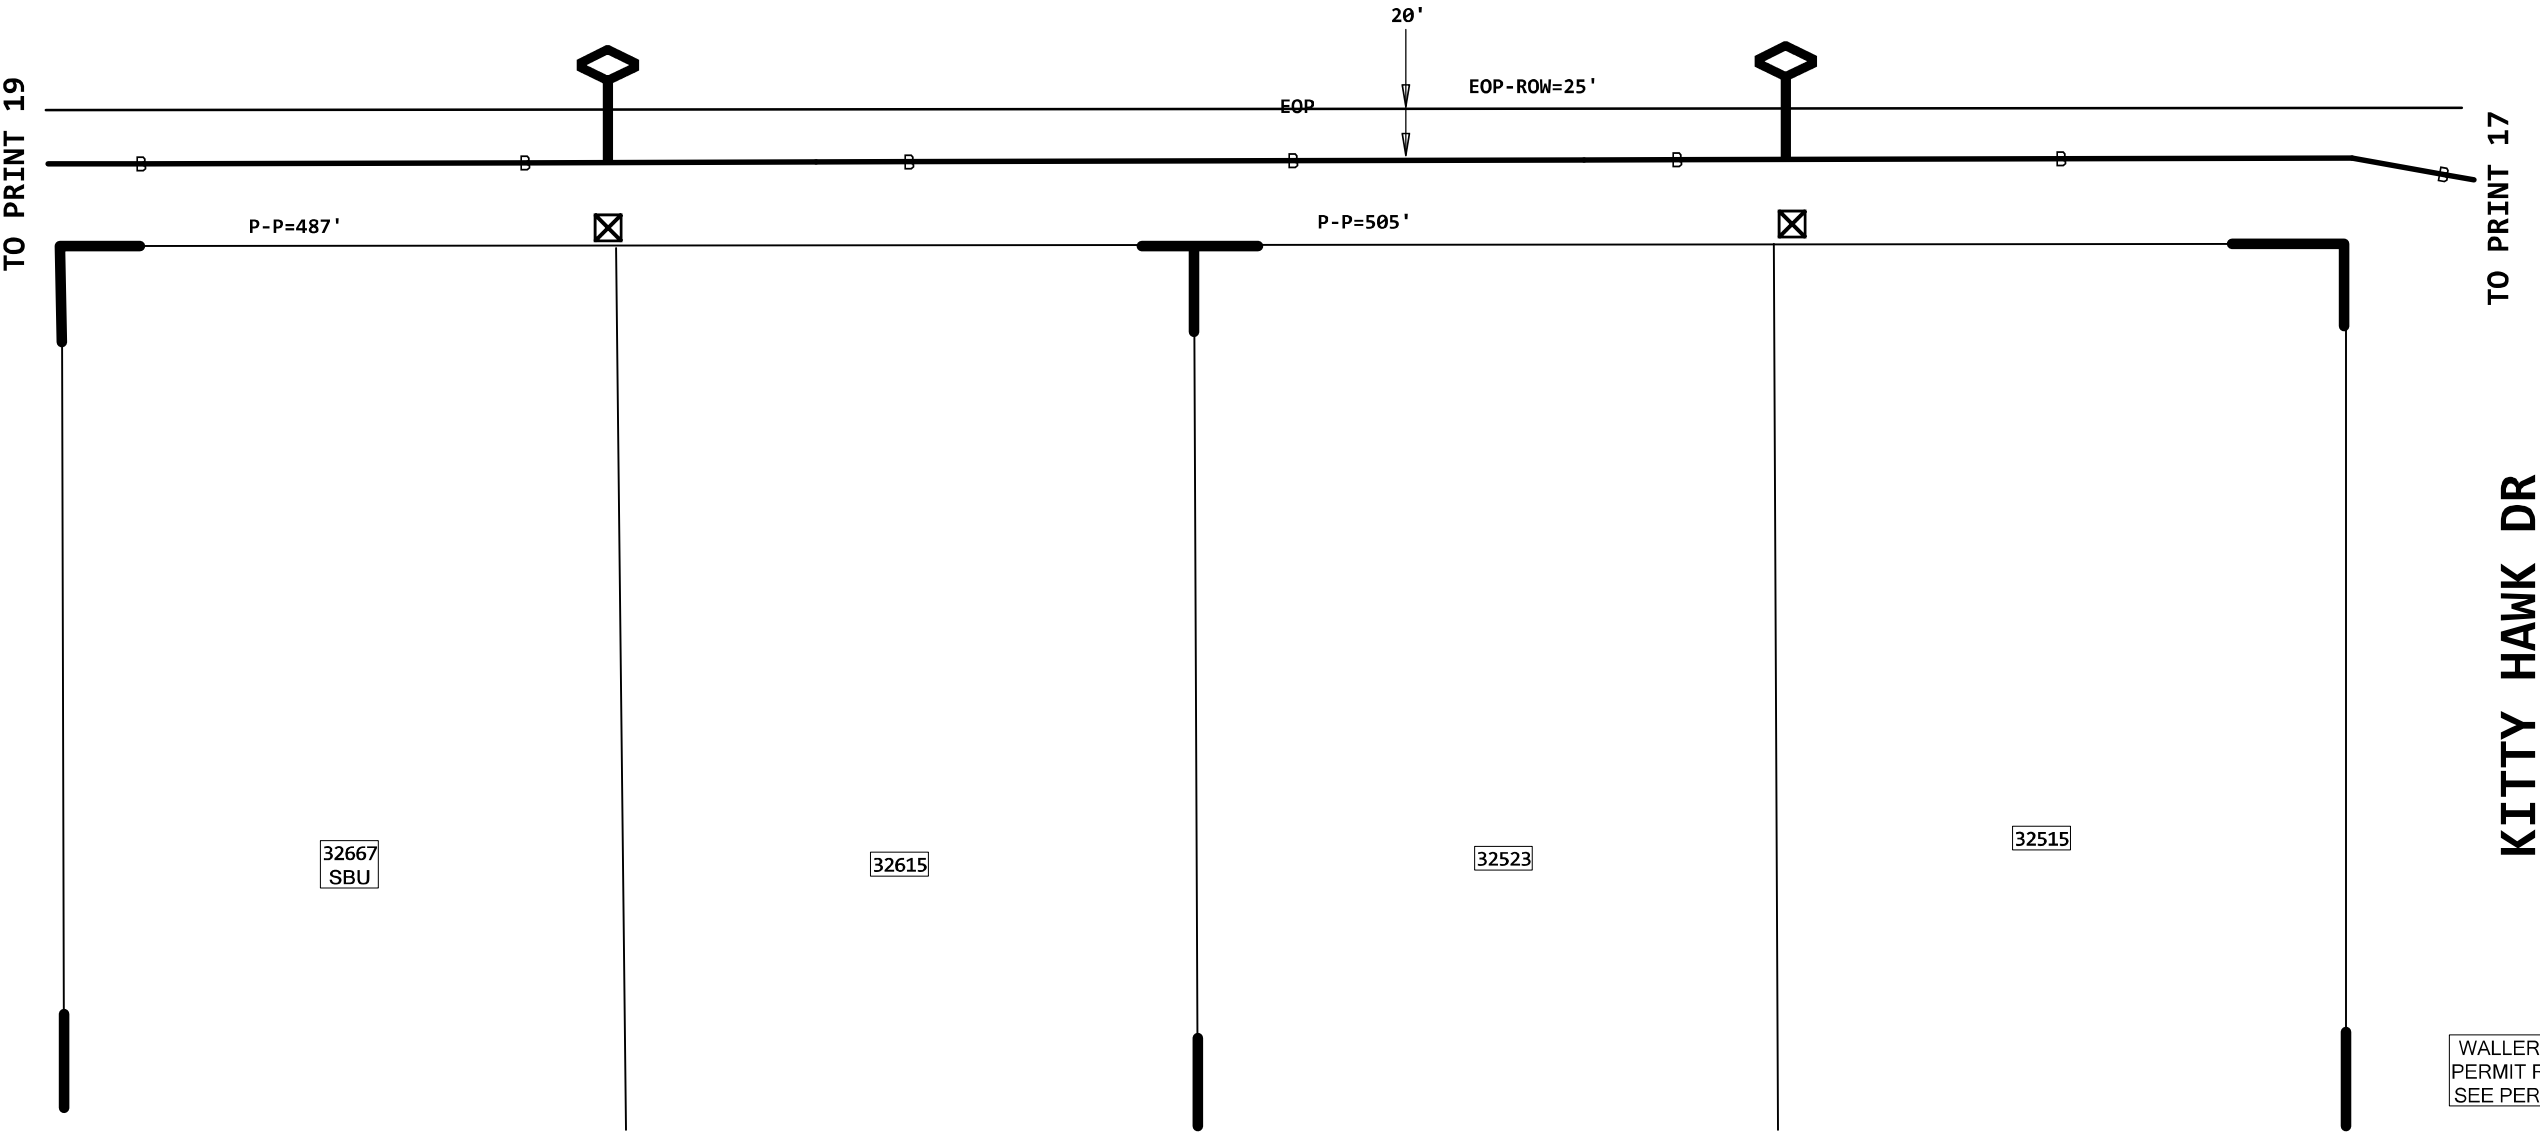

WALLER COUNTY
PERMIT REQUIRED
SEE PERMIT #0001

BEFORE YOU
DIG!
2 Days Prior
Call 811

CONSTRUCTION NOTE:
ALL BURIED FIBER CABLES
PLACED ON THIS PROJECT
ARE BORED @ 36" DEEP
AND PLACED IN INNERDUCT
UNLESS SPECIFICALLY
NOTED OTHERWISE.

PROJECT # A02VSTG		DATE SVC REQ'D	
NPANNX	GEO LOC	CLLI	
PRIMARY ENGR.:			
ENGR. ID:		PERMIT REQ'D.	Y
PHONE #:		PRINT 18	

FM 362 RD

32903
VACANT LOT (RES)

33025

32767

BAETHE RD

TO KITTY HAWK DR →

TO PRINT 18


WALLER COUNTY
PERMIT REQUIRED
SEE PERMIT #0001

BEFORE YOU
DIG!
2 Days Prior
Call 811


CONSTRUCTION NOTE:
ALL BURIED FIBER CABLES
PLACED ON THIS PROJECT
ARE BORED @ 36" DEEP
AND PLACED IN INNERDUCT
UNLESS SPECIFICALLY
NOTED OTHERWISE.

PROJECT # A02VSTG		DATE SVC REQ'D	
NPANNX	GEO LOC	CLLI	
PRIMARY ENGR.:			
ENGR. ID:		PERMIT REQ'D.	Y
PHONE #:		PRINT 19	

J:\Engineering Specs\Harris County Standard Traffic Drawings-Master file\8-18-2017 STANDARD TRAFFIC DRAWINGS\5-TRAFFIC CONTROL PLAN\TCP-SW.dwg

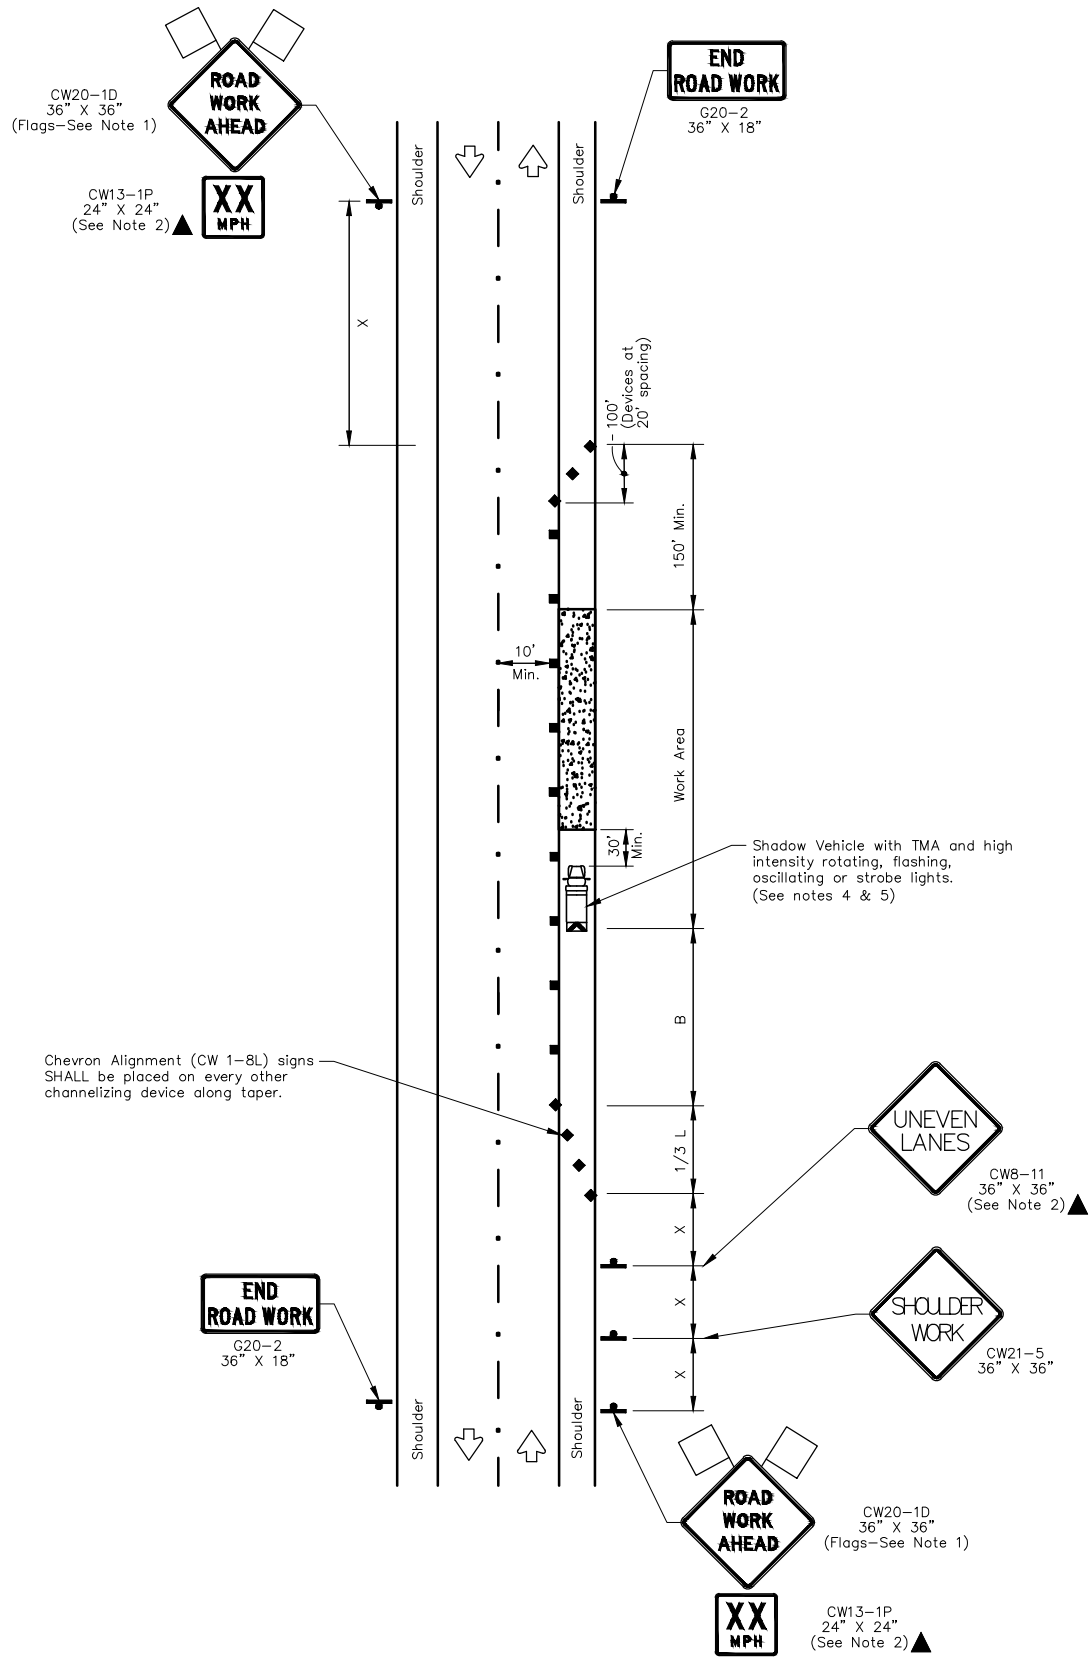

WORK SPACE ON SHOULDER

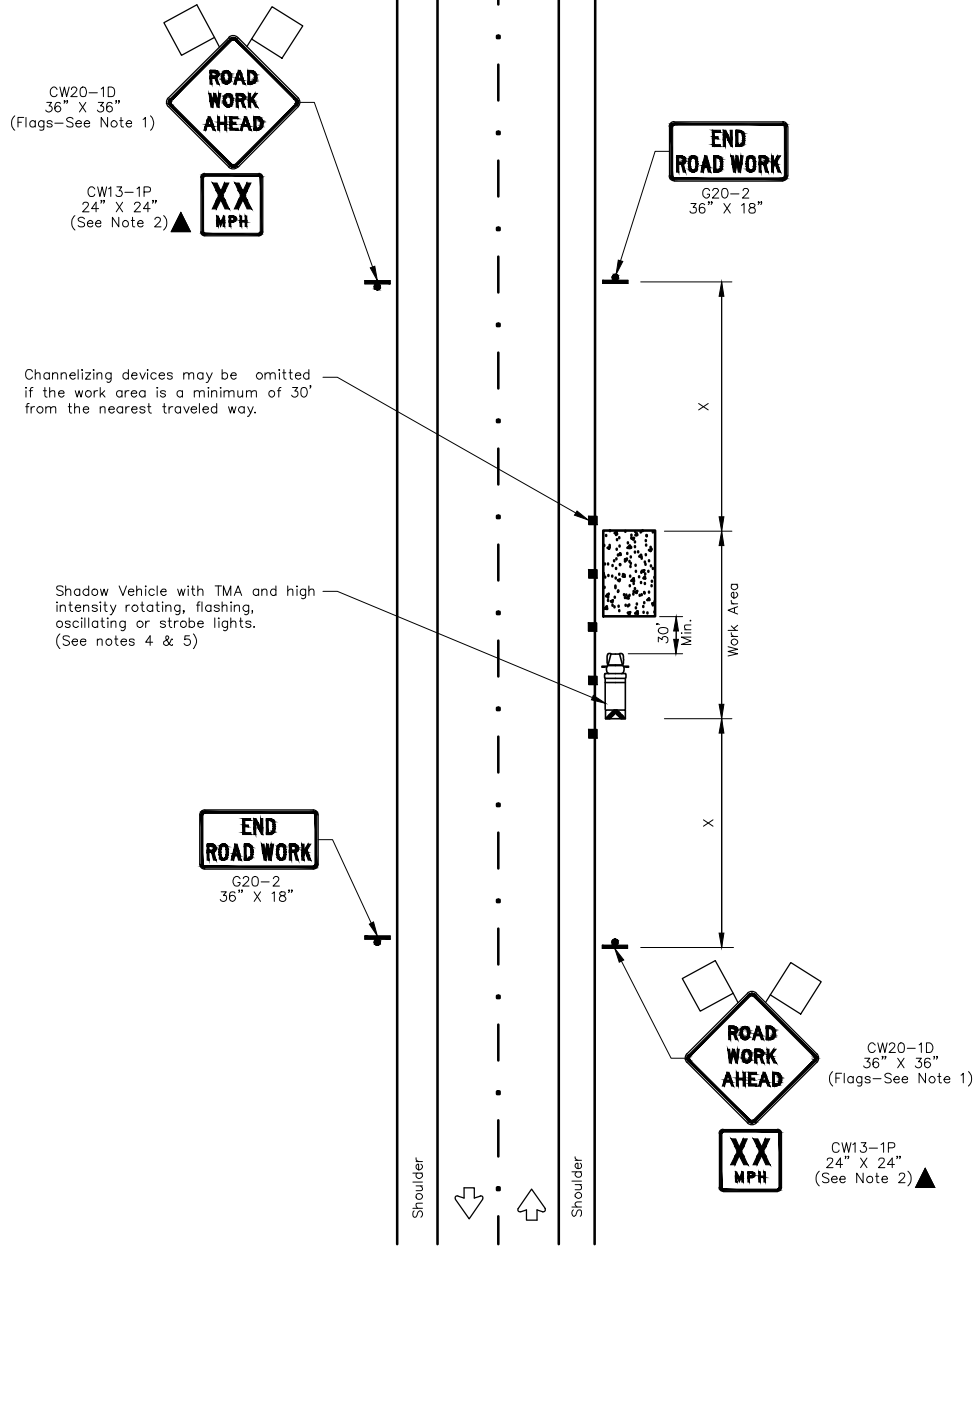

WORK SPACE NEAR SHOULDER

TRAFFIC CONTROL PLAN SECTION SHALL BE COMPLETED BY ENGINEER

ROADWAY	POSTED SPEED	TAPER LENGTH	SPACING CHANNELIZING DEVICES		SIGN SPACING	BUFFER SPACE
			TAPER	TANGENT		
PENICK RD	45	450	45	90	320	195
BOGIE LN	30	150	30	60	120	90
BAETHE RD	45	450	45	90	320	195

LEGEND

	Type 3 Barricade		Channelizing Devices
	Heavy Work Vehicle		Truck Mounted Attenuator (TMA)
	Trailer Mounted Flashing Arrow Board		Portable Changeable Message Sign (PCMS)
	Sign		Traffic Flow
	Flag		Flagger

Posted Speed *	Formula	Minimum Desirable Taper Lengths "L"			Suggested Maximum Spacing of Channelizing Devices		Minimum Sign Spacing "X" Distance	Suggested Longitudinal Buffer Space "B"
		10' Offset	11' Offset	12' Offset	On a Taper	On a Tangent		
30	$L = \frac{WS^2}{60}$	150'	165'	180'	30'	60'	120'	90'
35		205'	225'	245'	35'	70'	160'	120'
40		265'	295'	320'	40'	80'	240'	155'
45	L=WS	450'	495'	540'	45'	90'	320'	195'
50		500'	550'	600'	50'	100'	400'	240'
55		550'	605'	660'	55'	110'	500'	295'
60		600'	660'	720'	60'	120'	600'	350'
65		650'	715'	780'	65'	130'	700'	410'
70		700'	770'	840'	70'	140'	800'	475'
75		750'	825'	900'	75'	150'	900'	540'

* Conventional Roads Only

** Taper lengths have been rounded off.

L=Length of Taper(FT) W=Width of Offset(FT) S=Posted Speed(MPH)

GENERAL NOTES

- Flags attached to signs where shown are OPTIONAL.
- All traffic control devices illustrated are REQUIRED, except those denoted with the triangle symbol are OPTIONAL.
- Inactive work vehicles or other equipment should be parked near the right-of-way line and not parked on the paved shoulder.
- A Shadow Vehicle with a TMA should be used anytime it can be positioned 30 to 100 feet in advance of the area of crew exposure without adversely affecting the performance or quality of the work. If workers are no longer present but road or work conditions require the traffic control to remain in place, Type 3 Barricades or other channelizing devices may be substituted for the Shadow Vehicle and TMA.
- Additional Shadow Vehicles with TMAs may be positioned off the paved surface, next to those shown in order to protect wider work spaces.
- Contractor shall provide and install traffic control devices in conformance with part VI of Texas Manual on Uniform Traffic Control Devices (TMUTCD - Latest edition with revisions) during construction.
- No lanes shall be blocked during construction.
- If project is within 400 feet from a signalized intersection, the Contractor shall contact Harris County Engineering Department, Traffic Signal Maintenance at (713) 881-3210 five (5) days prior to the start of construction.

NO.	REVISIONS	DATE	NAME
△			
△			
△			
△			
△			

HARRIS COUNTY
ENGINEERING DEPARTMENT



FOR INTERIM REVIEW ONLY

DOCUMENT INCOMPLETE:
NOT INTENDED FOR CONSTRUCTION,
BIDDING, OR PERMIT PURPOSES

ENGINEER: NAME
P.E. SERIAL No. NUMBER
DATE: / /

PROJECT TITLE:

TRAFFIC STANDARD
SHEET DESCRIPTION:
TRAFFIC CONTROL PLAN (SHOULDER WORK)

DRAWN BY:

BSH

CR'D BY:

BSH

SCALE:

NONE

TRAFFIC STANDARD

TCP-SW

DATE:

8/18/17

SHEET NO:

/