


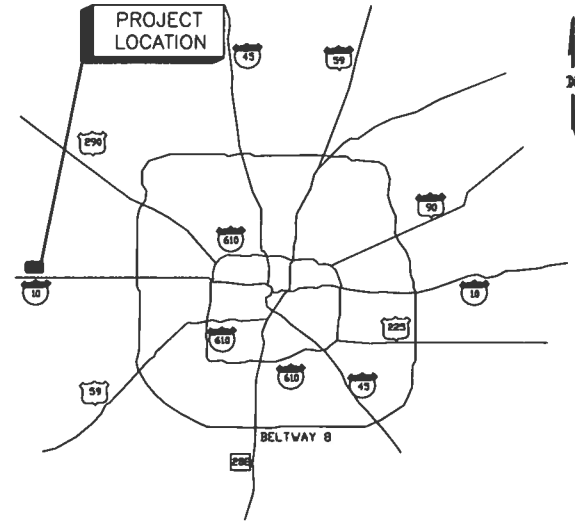

LOCATION MAP

PS LIGHTWAVE FIBER OPTIC PROJECT




**PROPOSED TELEPHONE POLES
ALONG SCHLIPF RD.
BETWEEN MORTON RD. & CLAY RD.
ALONG MORTON RD.
BETWEEN PITTS RD. & BARTLETT RD.
ALONG FRANZ RD.
BETWEEN CANE ISLAND PKWY. & FOX CREEK CT.
WALLER COUNTY
TEXAS**


NEW BUILD

ONE-CALL NOTIFICATION SYSTEM
CALL BEFORE YOU DIG!!!
(713) 223-4567 (In Houston)
(New Statewide Number Outside Houston)
1-800-344-8377

KEY MAP#: 443G/443L/443M/444J/444S
ZIP CODE: 77493

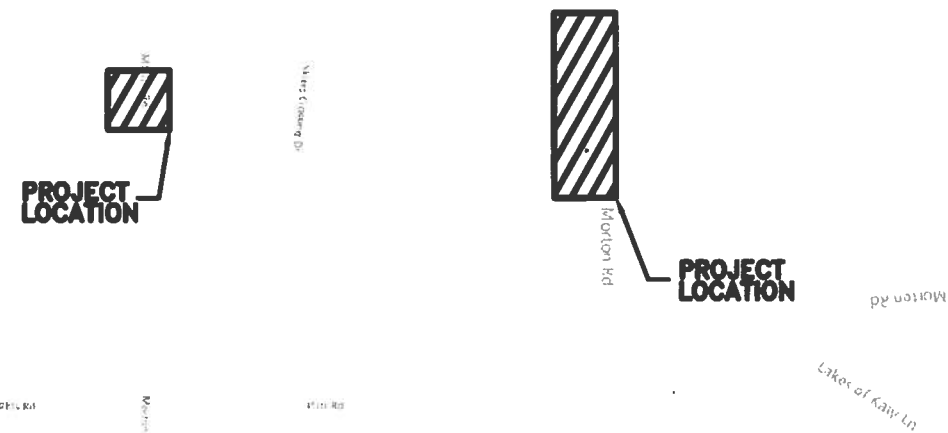

SHEET 10 VICINITY MAP

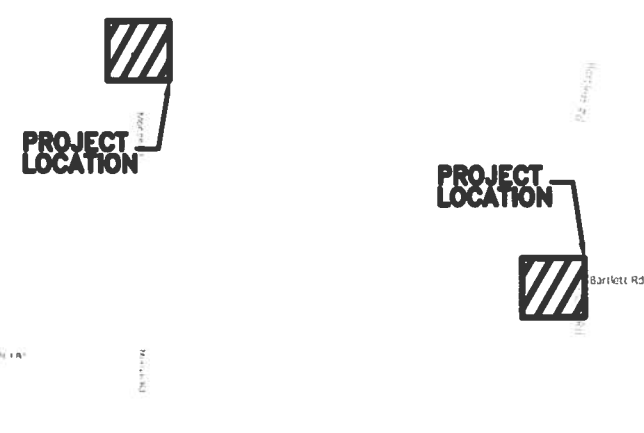

SHEET 11 VICINITY MAP



SHEETS 4-9 VICINITY MAP



TITLE OF DRAWING	SHT. NO.	STATION
------------------	----------	---------

TITLE SHEET	1	
CONSTRUCTION DRAWING	2-9	0+00 - END
TRAFFIC CONTROL PLAN	10	
GENERAL CONSTRUCTION DETAILS	11	

PROJECT NAME: 22359-12872

PROJECT NUMBER:



SURVEY BY: AC
F B NO:

SHEET NO 1 OF 11 SHEETS

*NO KNOWN PROPOSED WASTEWATER WORK IS INVOLVED.
**NO KNOWN PROPOSED DRAINAGE WORK IS INVOLVED.


312' TO
MORTON RD.

STA. 2+53, 23' RT.
PROP. POWER POLE
(TO BE PLACED)


22' 1' 23'

65'
ROW

SCHLIPF RD
(ASPHALT)
(35 MPH SPEED LIMIT)

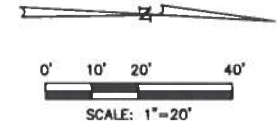

PROFILE
WALLER COUNTY

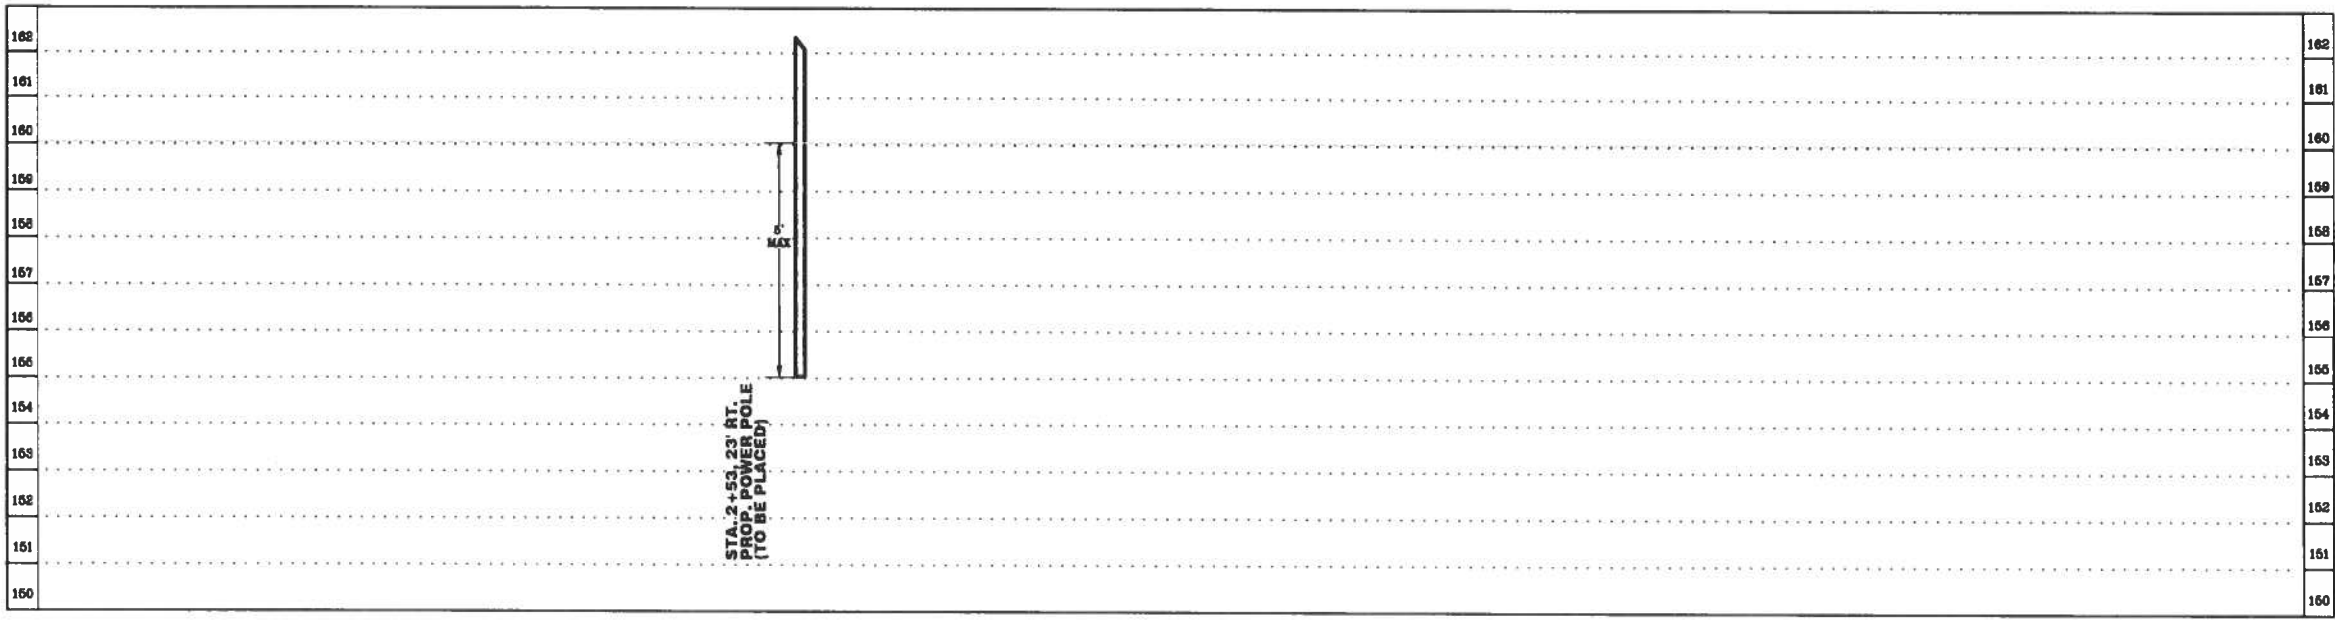

DISCLAIMER

- GENERAL NOTES
1. CALL UNDERGROUND SERVICE ALERT AT 1-800-344-8377 AT LEAST 48 HOURS PRIOR TO EXCAVATIONS.
 2. CONTRACTORS RESPONSIBLE FOR POT-HOLING, LOCATING AND PROBING ALL UNDERGROUND STRUCTURES.

PROJECT NO: 22359-12872

TOTALS

FIBER THIS SHEET:	0' LF
FIBER CUMULATIVE:	0' LF
STATIONING	0+00 - END
CONDUIT	0' LF

MATERIAL LIST

	QUANTITY
3 - 1" HDPE	0' LF
BURIED CABLE MARKER	0
HANDHOLE/BOREPIE/RISER	0/0/0



EMERGENCY# 281-642-1795



SCHLIPF RD
CONSTRUCTION DRAWING

NOTE: CITY SIGNATURES VALID FOR ONE YEAR ONLY
AFTER DATE OF SIGNATURES

WALLER COUNTY
PUBLIC WORKS

TELECOMMUNICATION

DATE: 02/03/2025


DRAWING SCALE:

HORZ: 1"= 20'


VERT: 1"= 02'

SHEET
No: 2 OF 11

FOR WALLER COUNTY USE ONLY

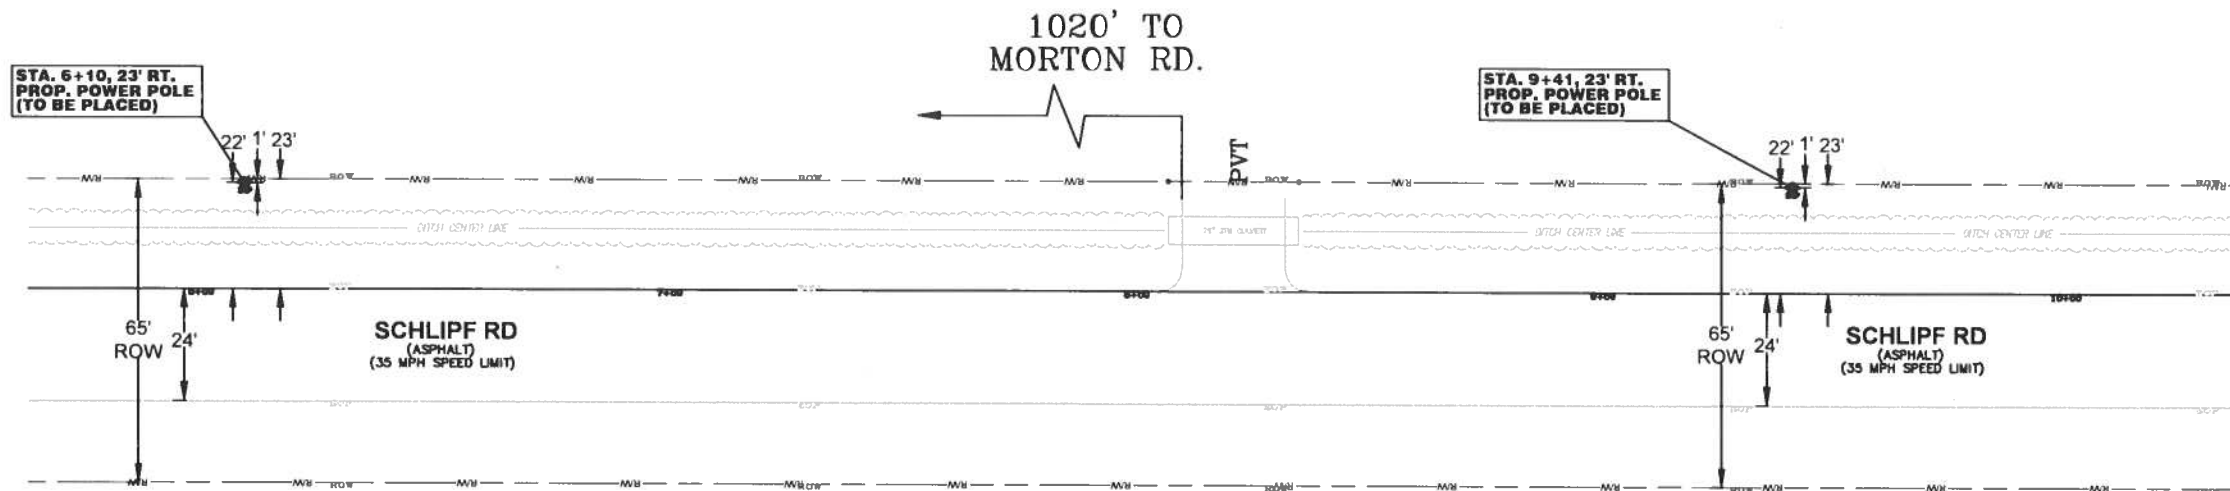

PROFILE
WALLER COUNTY

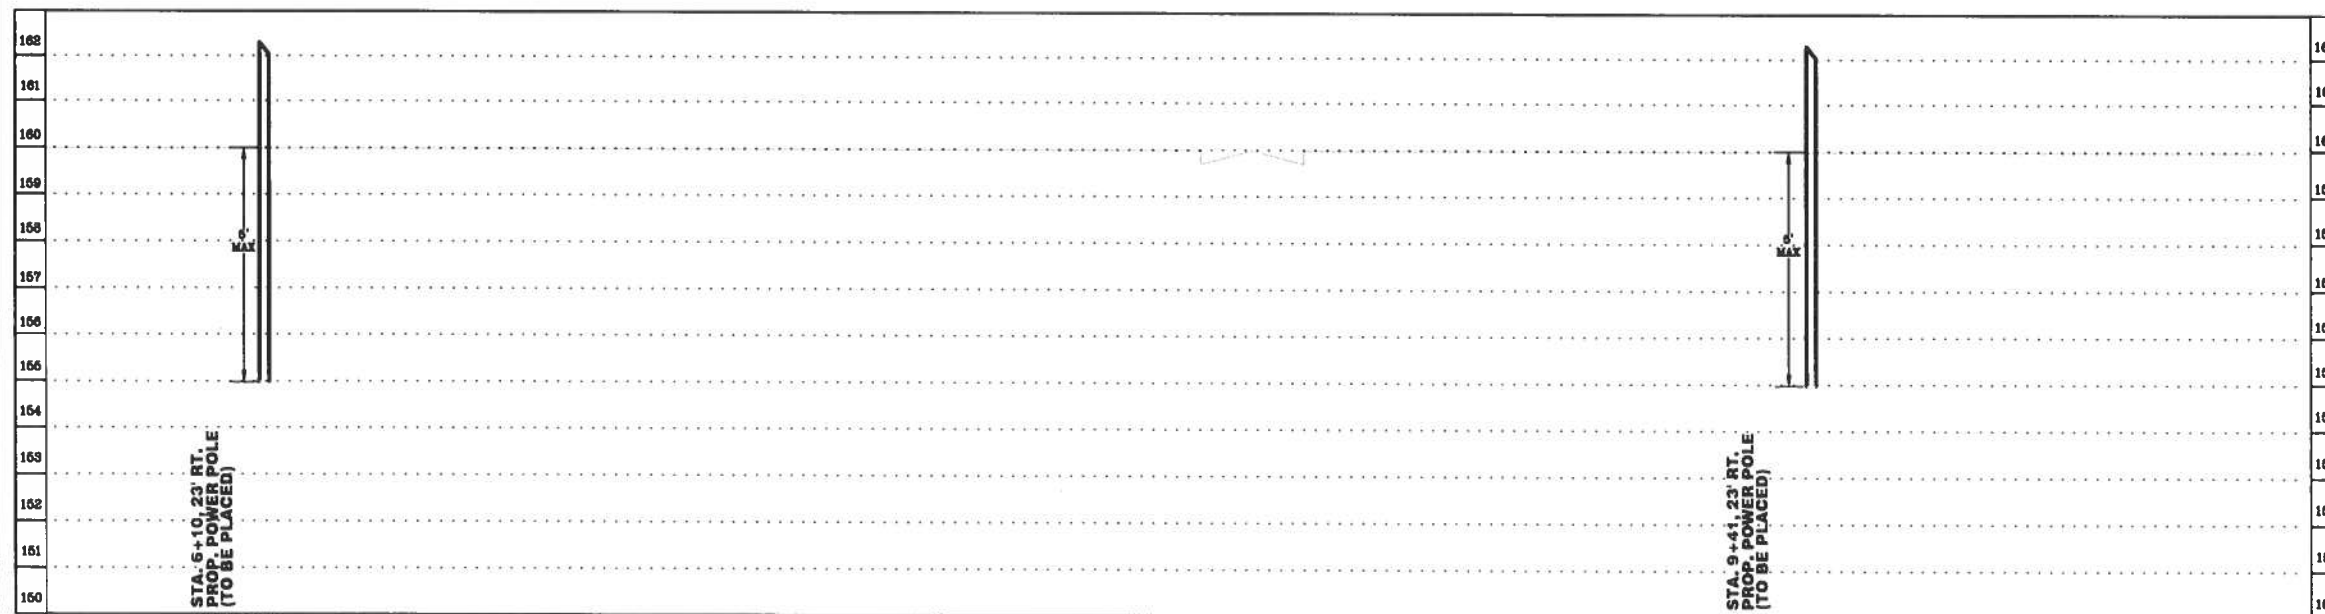

DISCLAIMER

GENERAL NOTES

1. CALL UNDERGROUND SERVICE ALERT AT 1-800-344-8377 AT LEAST 48 HOURS PRIOR TO EXCAVATIONS.
2. CONTRACTORS RESPONSIBLE FOR POT-HOLING, LOCATING AND PROBING ALL UNDERGROUND STRUCTURES

PROJECT NO: 22359-12872

TOTALS

FIBER THIS SHEET:	0' LF
FIBER CUMULATIVE:	0' LF
STATIONING	0+00 - END
CONDUIT	0' LF

MATERIAL LIST

	QUANTITY
3 - 1" HDPE	0' LF
BURIED CABLE MARKER	0
HANDHOLE/BOREPIE/RISE	0/0/0



EMERGENCY# 281-642-1795



SCHLIPF RD
CONSTRUCTION DRAWING

NOTE: CITY SIGNATURES VALID FOR ONE YEAR ONLY
AFTER DATE OF SIGNATURES

WALLER COUNTY
PUBLIC WORKS

TELECOMMUNICATION

DATE: 02/03/2025


DRAWING SCALE:

HORZ 1"= 20'



VERT 1"= 02'

SHEET
No: 3 OF 11

FOR WALLER COUNTY USE ONLY

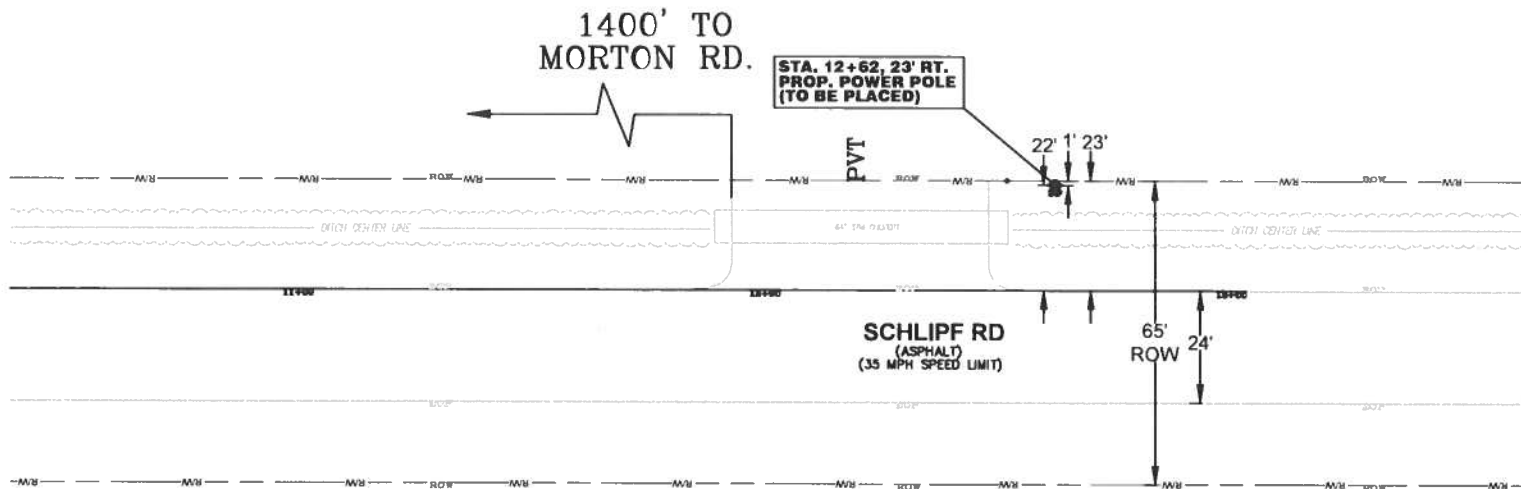

PROFILE
WALLER COUNTY

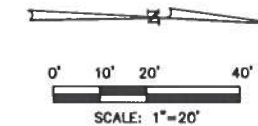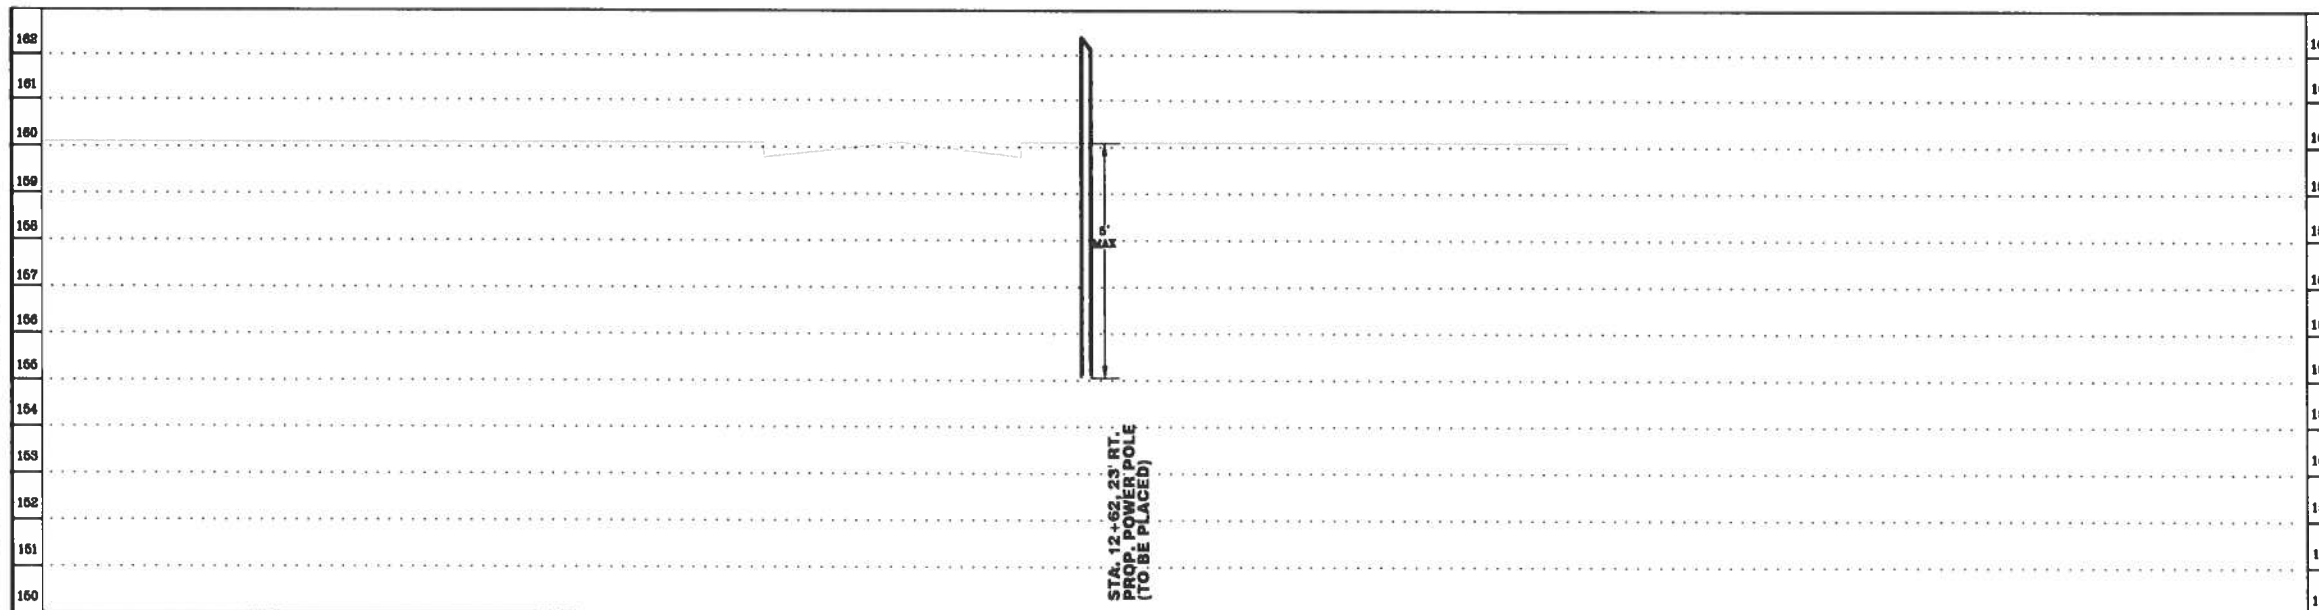

DISCLAIMER

GENERAL NOTES

1. CALL UNDERGROUND SERVICE ALERT AT 1-800-344-8377 AT LEAST 48 HOURS PRIOR TO EXCAVATIONS.
2. CONTRACTORS RESPONSIBLE FOR POT-HOLING, LOCATING AND PROBING ALL UNDERGROUND STRUCTURES.

PROJECT NO: 22359-12872

TOTALS

FIBER THIS SHEET:	0' LF
FIBER CUMULATIVE:	0' LF
STATIONING	0+00 - END
CONDUIT	0' LF

MATERIAL LIST

	QUANTITY
3 - 1" HDPE	0' LF
BURIED CABLE MARKER	0
HANDHOLE/BOREPIE/RISE	0/0/0



EMERGENCY# 281-642-1795



SCHLIPF RD CONSTRUCTION DRAWING

NOTE: CITY SIGNATURES VALID FOR ONE YEAR ONLY
AFTER DATE OF SIGNATURES

WALLER COUNTY PUBLIC WORKS

TELECOMMUNICATION

DATE: 02/03/2025


DRAWING SCALE:

HORZ 1"= 20'


VERT 1"= 02'

SHEET
No: 4 OF 11

FOR WALLER COUNTY USE ONLY

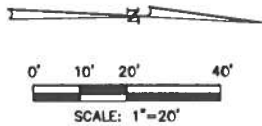


STA. 0+44, 47' RT.
PROP. POWER POLE
(TO BE PLACED)

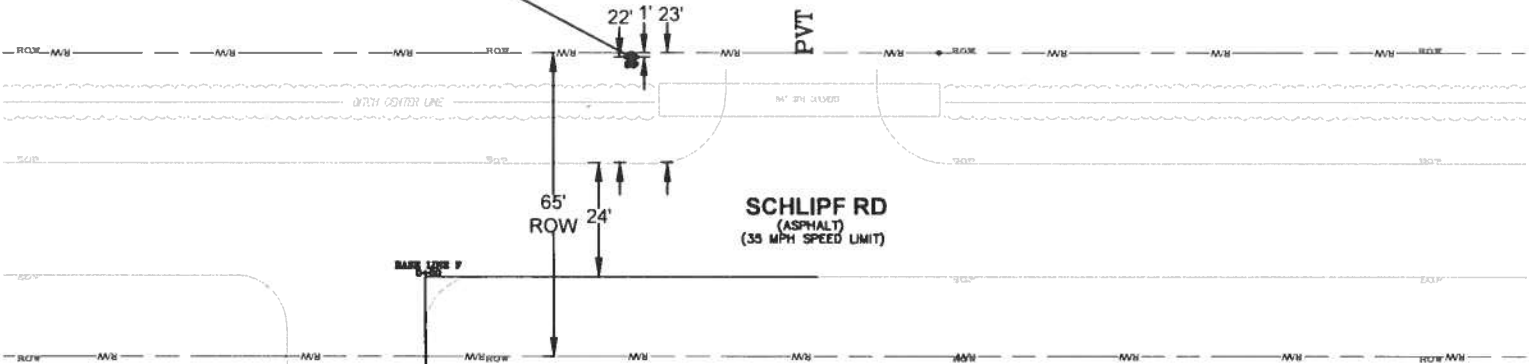

2130' TO
MORTON RD.

PROFILE
WALLER COUNTY

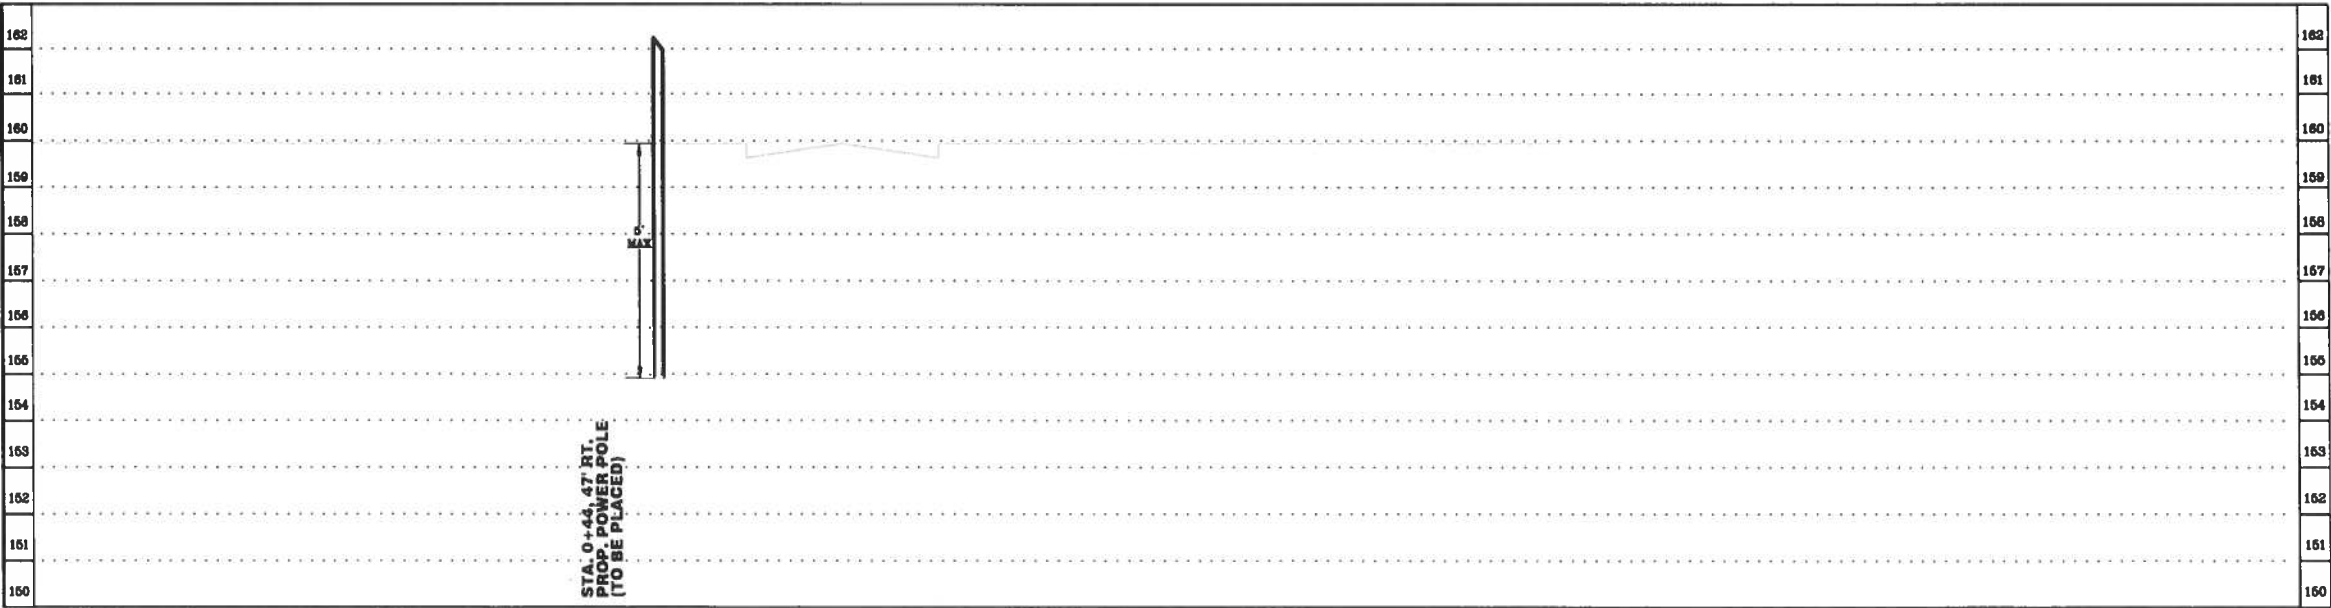

DISCLAIMER

GENERAL NOTES
1. CALL UNDERGROUND SERVICE ALERT AT 1-800-344-8377 AT LEAST 48 HOURS PRIOR TO EXCAVATIONS.
2. CONTRACTORS RESPONSIBLE FOR POT-HOLING, LOCATING AND PROBING ALL UNDERGROUND STRUCTURES.

PROJECT NO: 22359-12872

TOTALS

FIBER THIS SHEET:	0' LF
FIBER CUMULATIVE:	0' LF
STATIONING	0+00 - END
CONDUIT	0' LF

MATERIAL LIST

QUANTITY

3 - 1" HDPE	0' LF
BURIED CABLE MARKER	0
HANDHOLE/BOREPIIT/RISER	0/0/0



EMERGENCY# 281-642-1795



SCHLIPF RD
CONSTRUCTION DRAWING

NOTE: CITY SIGNATURES VALID FOR ONE YEAR ONLY
AFTER DATE OF SIGNATURES

WALLER COUNTY
PUBLIC WORKS

TELECOMMUNICATION



DATE 02/03/2025

DRAWING SCALE


HORZ 1"= 20'

VERT 1"= 02'

SHEET No 5 OF 11

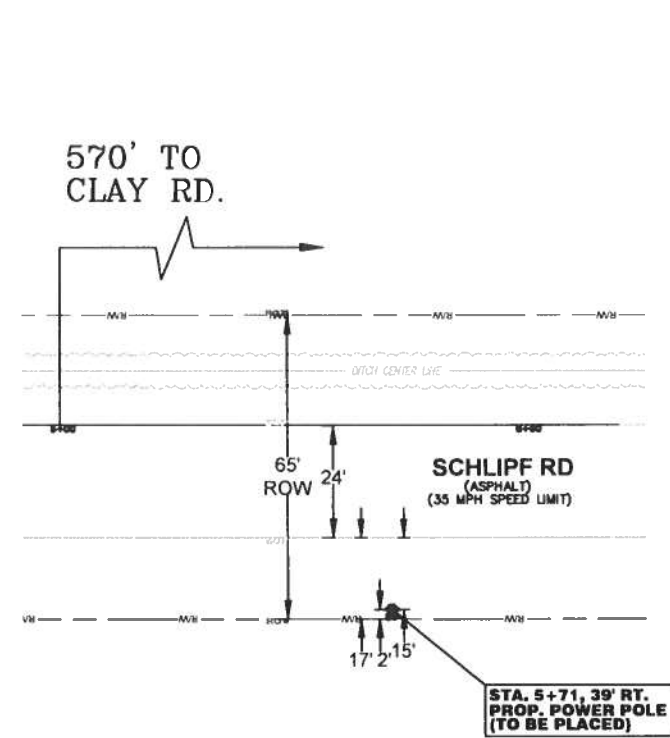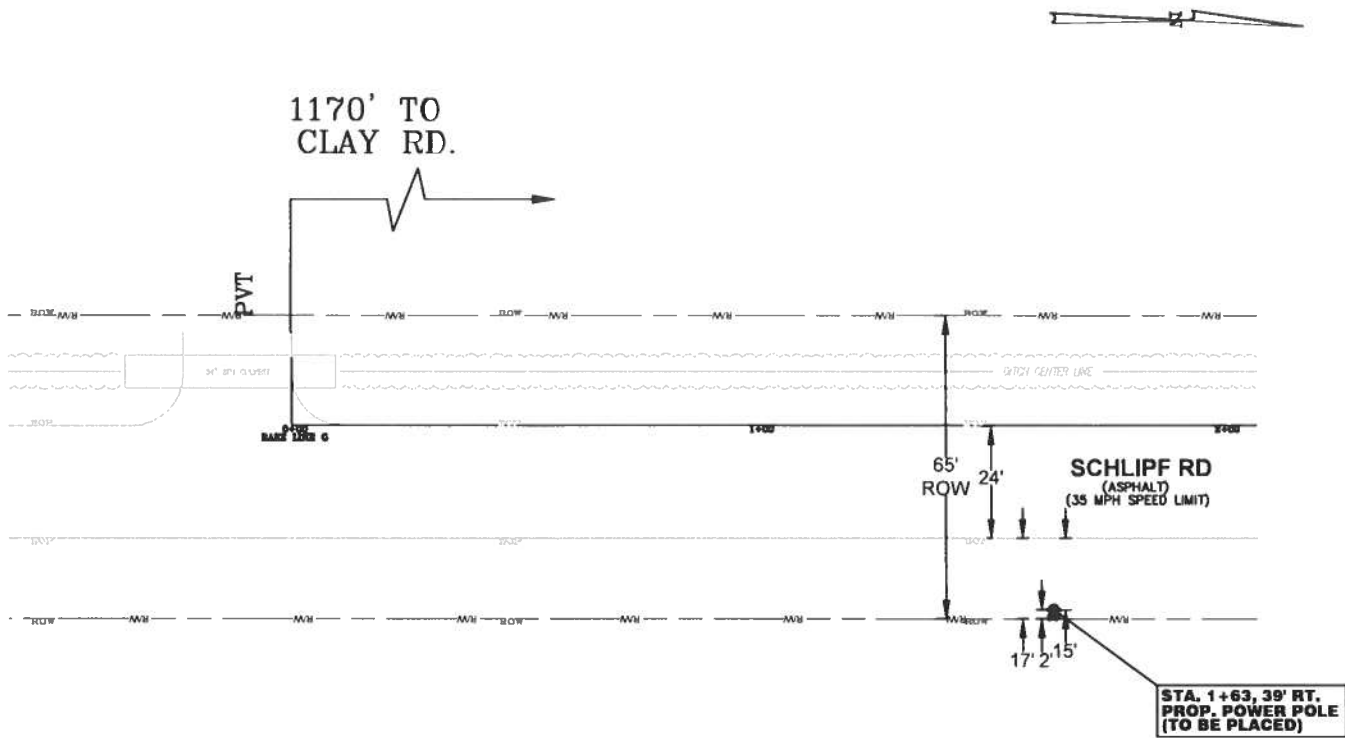

PROFILE
WALLER COUNTY

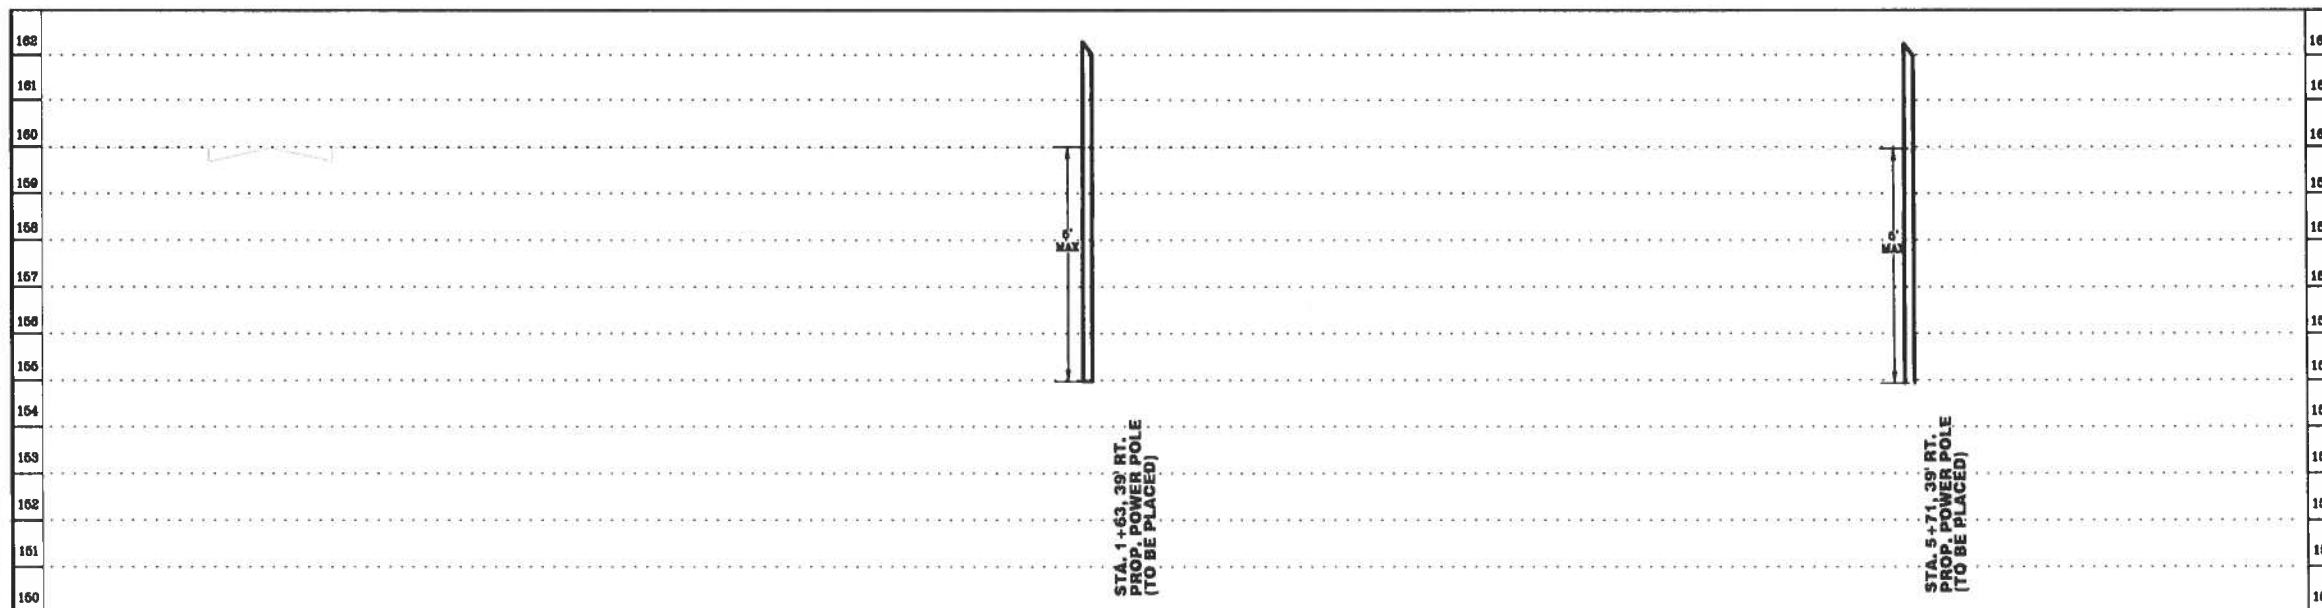

DISCLAIMER

GENERAL NOTES:
1. CALL UNDERGROUND SERVICE ALERT AT 1-800-344-8377 AT LEAST 48 HOURS PRIOR TO EXCAVATIONS.
2. CONTRACTOR'S RESPONSIBLE FOR POT-HOLING, LOCATING AND PROBING ALL UNDERGROUND STRUCTURES.

PROJECT NO: 22359-12872

TOTALS

FIBER THIS SHEET: 0' LF

FIBER CUMULATIVE: 0' LF

STATIONING: 0+00 - END

CONDUIT: 0' LF

MATERIAL LIST

QUANTITY

3 - 1" HDPE 0' LF

BURIED CABLE MARKER 0

HANDHOLE/BOREPIE/RISER 0/0/0

EMERGENCY# 281-642-1795

ENGINEERING & CONSTRUCTION
TAXPAYER NO. F-231816
JUANOFACCINIASSOCIATES.COM

JUAN F. FACINI
145205
PROFESSIONAL ENGINEER
JUAN F. FACINI
02/07/2025

Schlipp Rd
CONSTRUCTION DRAWING

NOTE: CITY SIGNATURES VALID FOR ONE YEAR ONLY AFTER DATE OF SIGNATURES

WALLER COUNTY
PUBLIC WORKS




TELECOMMUNICATION

DATE: 02/03/2025

DRAWING SCALE:
HORZ: 1"= 20'
VERT: 1"= 02'

SHEET No: 6 OF 11

FOR WALLER COUNTY USE ONLY

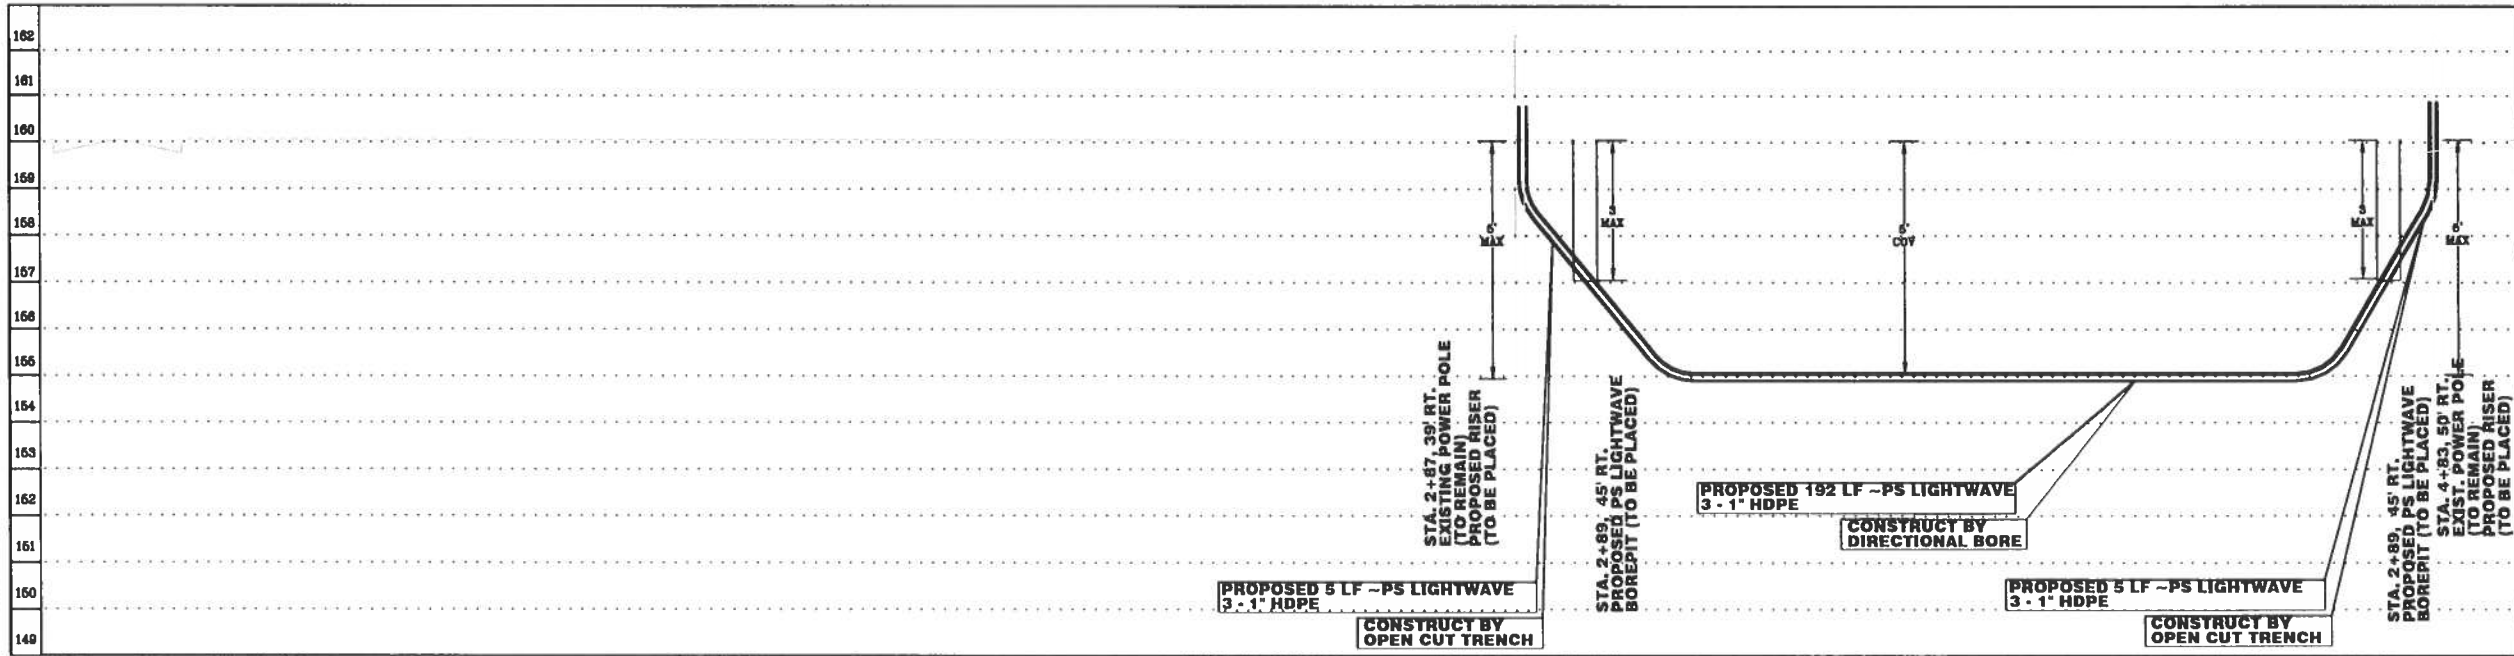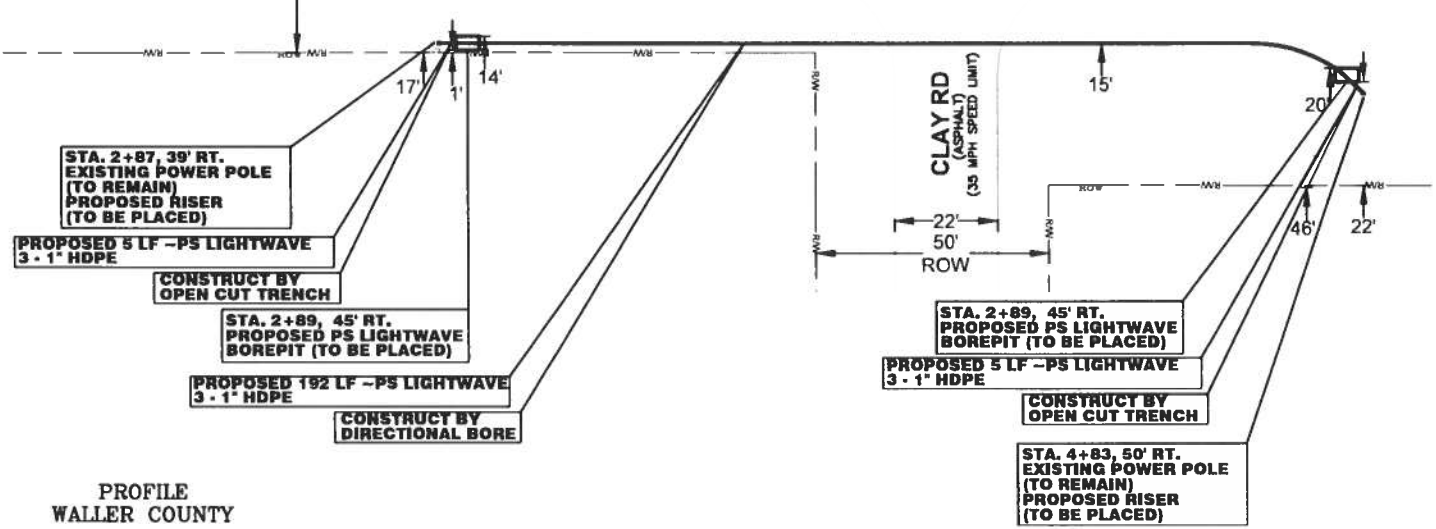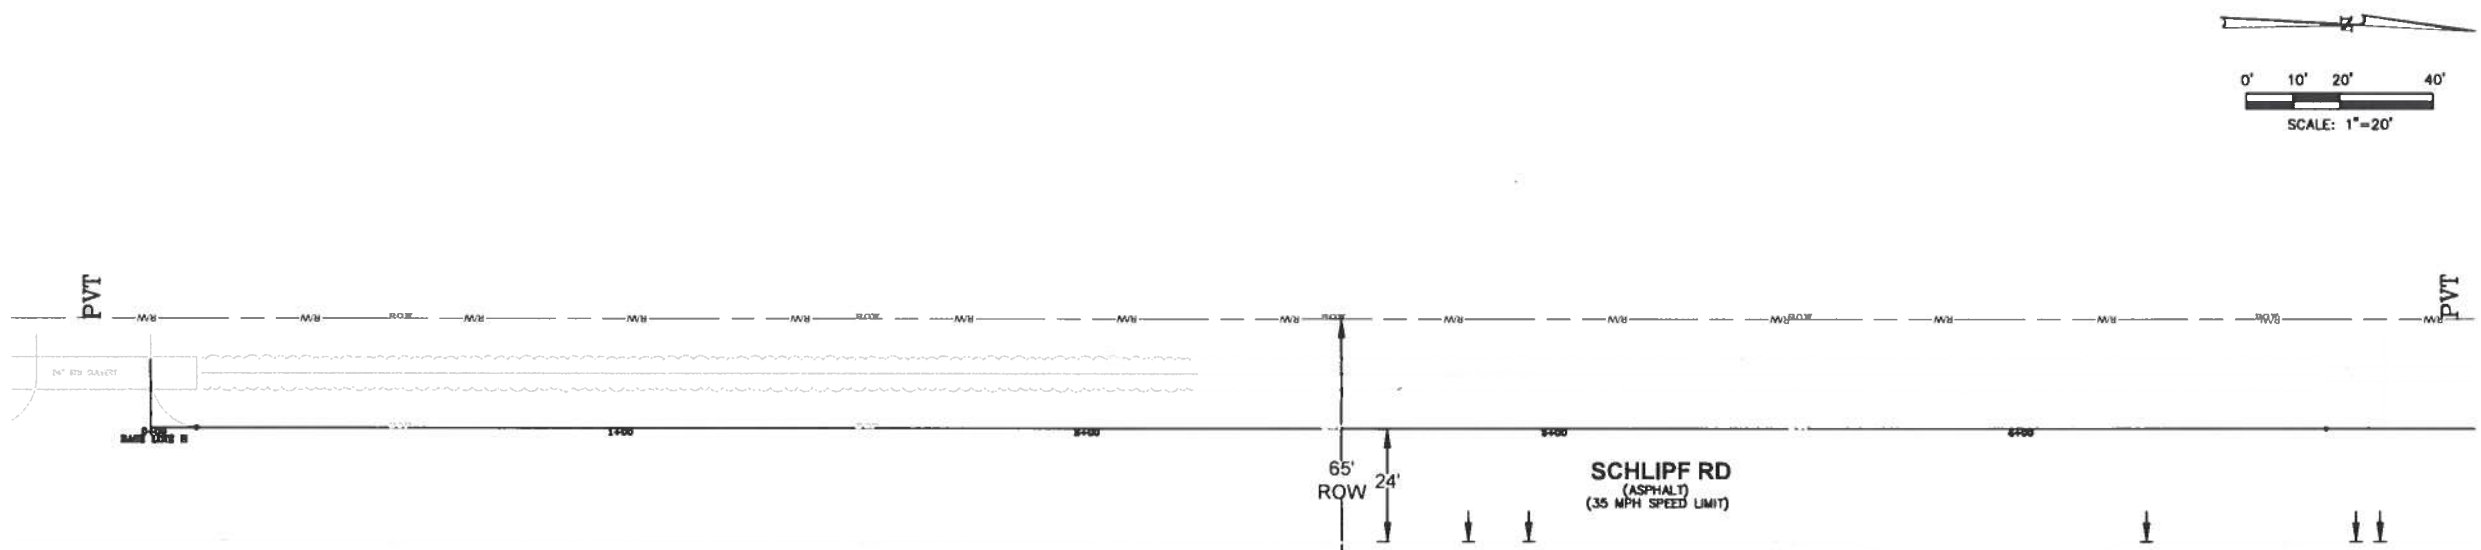

DISCLAIMER

GENERAL NOTES
1. CALL UNDERGROUND SERVICE ALERT AT 1-800-344-8377 AT LEAST 48 HOURS PRIOR TO EXCAVATIONS.
2. CONTRACTORS RESPONSIBLE FOR POTHOLING, LOCATING AND PROBING ALL UNDERGROUND STRUCTURES.

PROJECT NO: 22359-12872	
TOTALS	
FIBER THIS SHEET:	202' LF
FIBER CUMULATIVE:	202' LF
STATIONING	0+00 - END
CONDUIT	0' LF

MATERIAL LIST		QUANTITY
3 - 1" HDPE		202' LF
BURIED CABLE MARKER		202'
HANDHOLE/BOREPIT/RISER		0/2/2



EMERGENCY# 281-642-1795



SCHLIPP RD
CONSTRUCTION DRAWING



NOTE: CITY SIGNATURES VALID FOR ONE YEAR ONLY AFTER DATE OF SIGNATURES

WALLER COUNTY
PUBLIC WORKS


TELECOMMUNICATION

02	DATE: 02/03/2025	FOR WALLER COUNTY USE ONLY
61	DRAWING SCALE:	
60	HORZ: 1"= 20'	
60	VERT: 1"= 02'	


SHEET No 7 OF 11

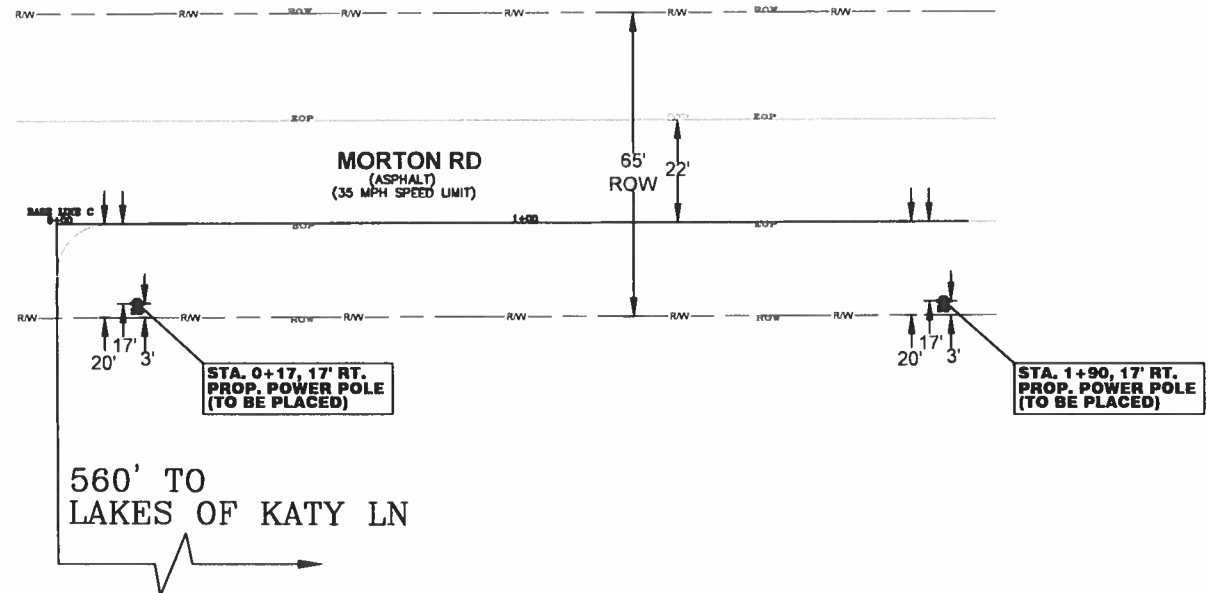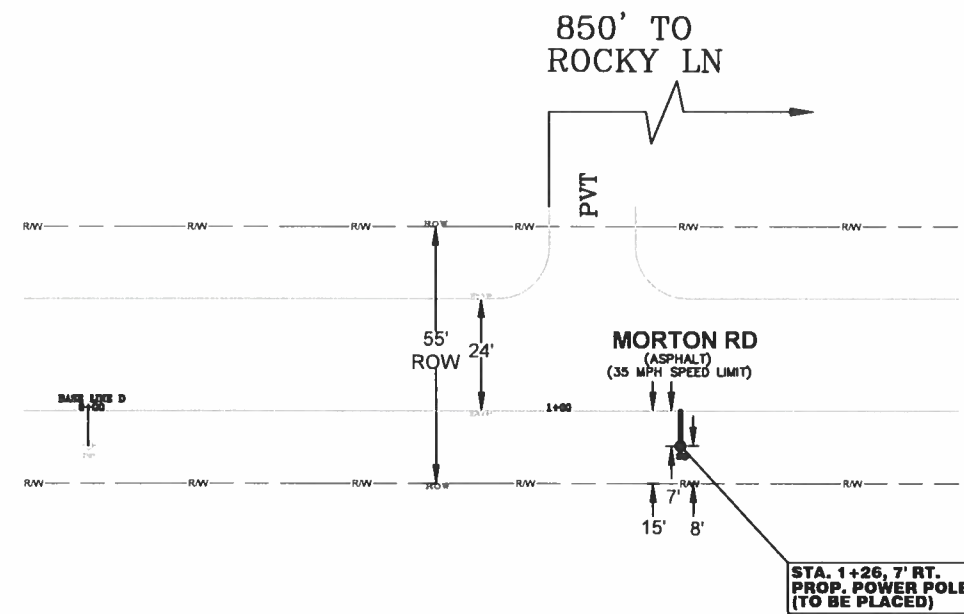

PROFILE
WALLER COUNTY

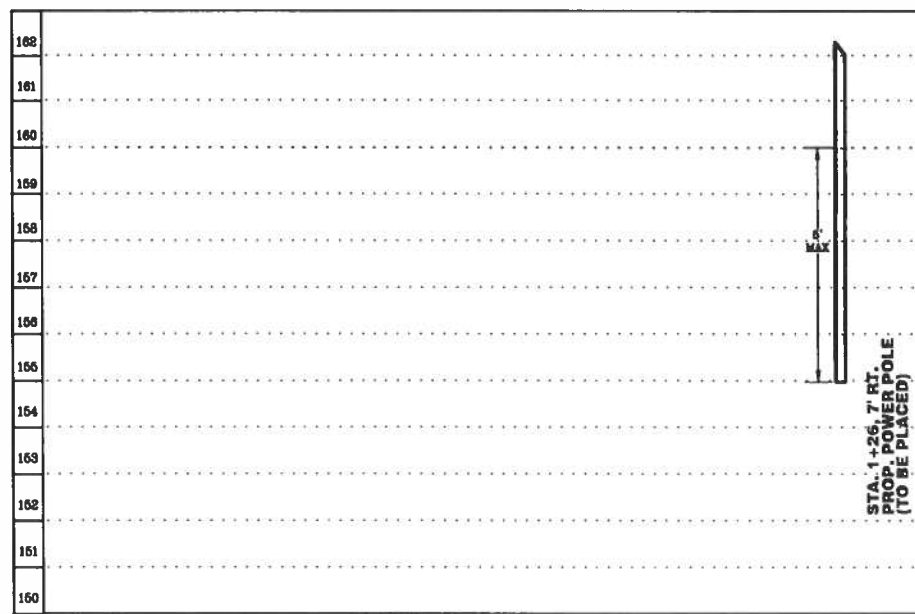

PROFILE
WALLER COUNTY

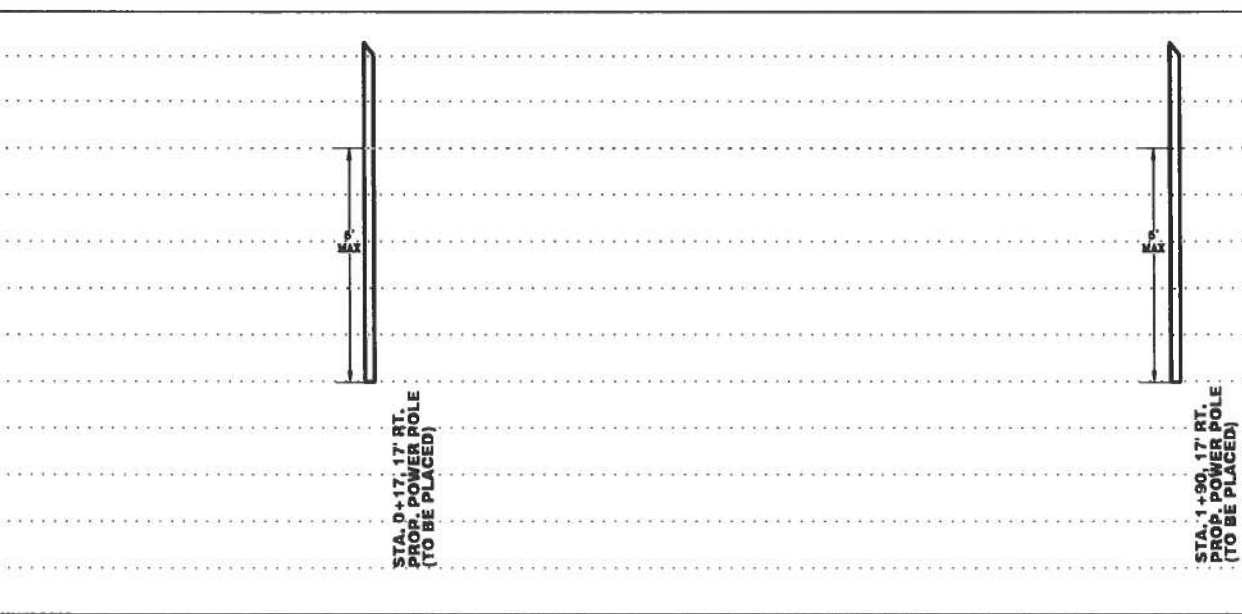

DISCLAIMER

GENERAL NOTES

1. CALL UNDERGROUND SERVICE ALERT AT 1-800-344-8377 AT LEAST 48 HOURS PRIOR TO EXCAVATIONS.

2. CONTRACTORS RESPONSIBLE FOR POT-HOLING, LOCATING AND PROBING ALL UNDERGROUND STRUCTURES.

PROJECT NO: 22359-12872

TOTALS

FIBER THIS SHEET: 0' LF

FIBER CUMULATIVE: 0' LF

STATIONING: 0+00 - END

CONDUIT: 0' LF

MATERIAL LIST

QUANTITY

3 - 1" HDPE 0' LF

BURIED CABLE MARKER 0

HANDHOLE/BOREPIT/ RISER 0/0/0

FACCINI

ENGINEERING & CONSTRUCTION

TYPE FIRM NO. F-23818

JUAN@FACCINIASSOCIATES.COM

STATE OF TEXAS

JUAN F. FACCINI

145205

PROFESSIONAL ENGINEER

Juan Faccini

02/07/2025

MORTON RD

CONSTRUCTION DRAWING

NOTE: CITY SIGNATURES VALID FOR ONE YEAR ONLY AFTER DATE OF SIGNATURES

WALLER COUNTY

PUBLIC WORKS

TELECOMMUNICATION

DATE: 02/03/2025


DRAWING SCALE:

HORIZ: 1"= 20'


VERT: 1"= 02'

SHEET No: 8 OF 11


FOR WALLER COUNTY USE ONLY

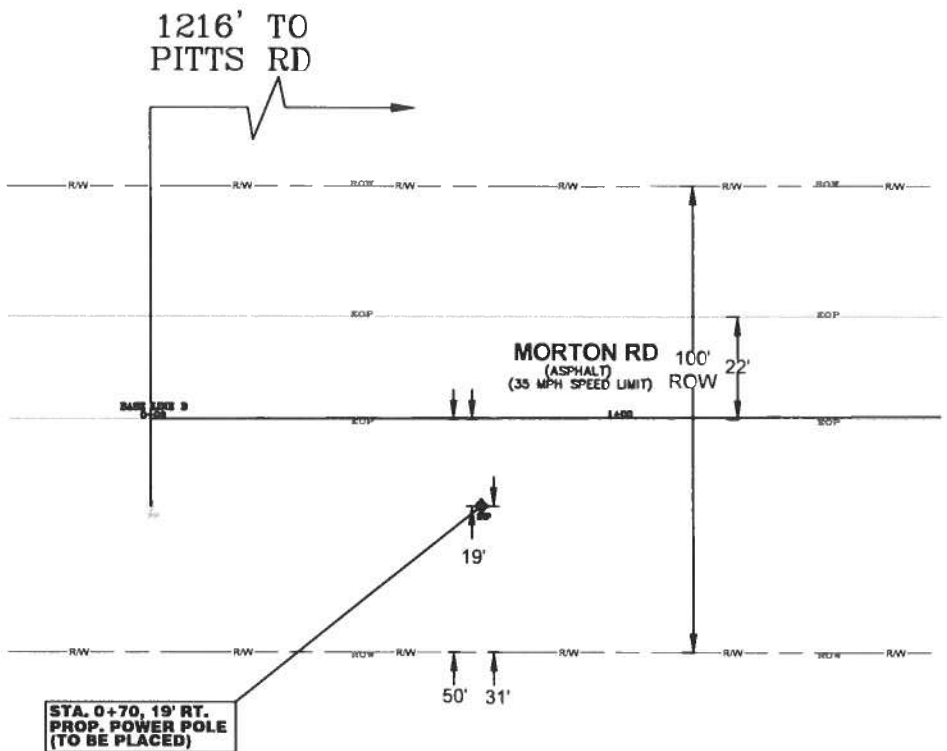


PROFILE
WALLER COUNTY

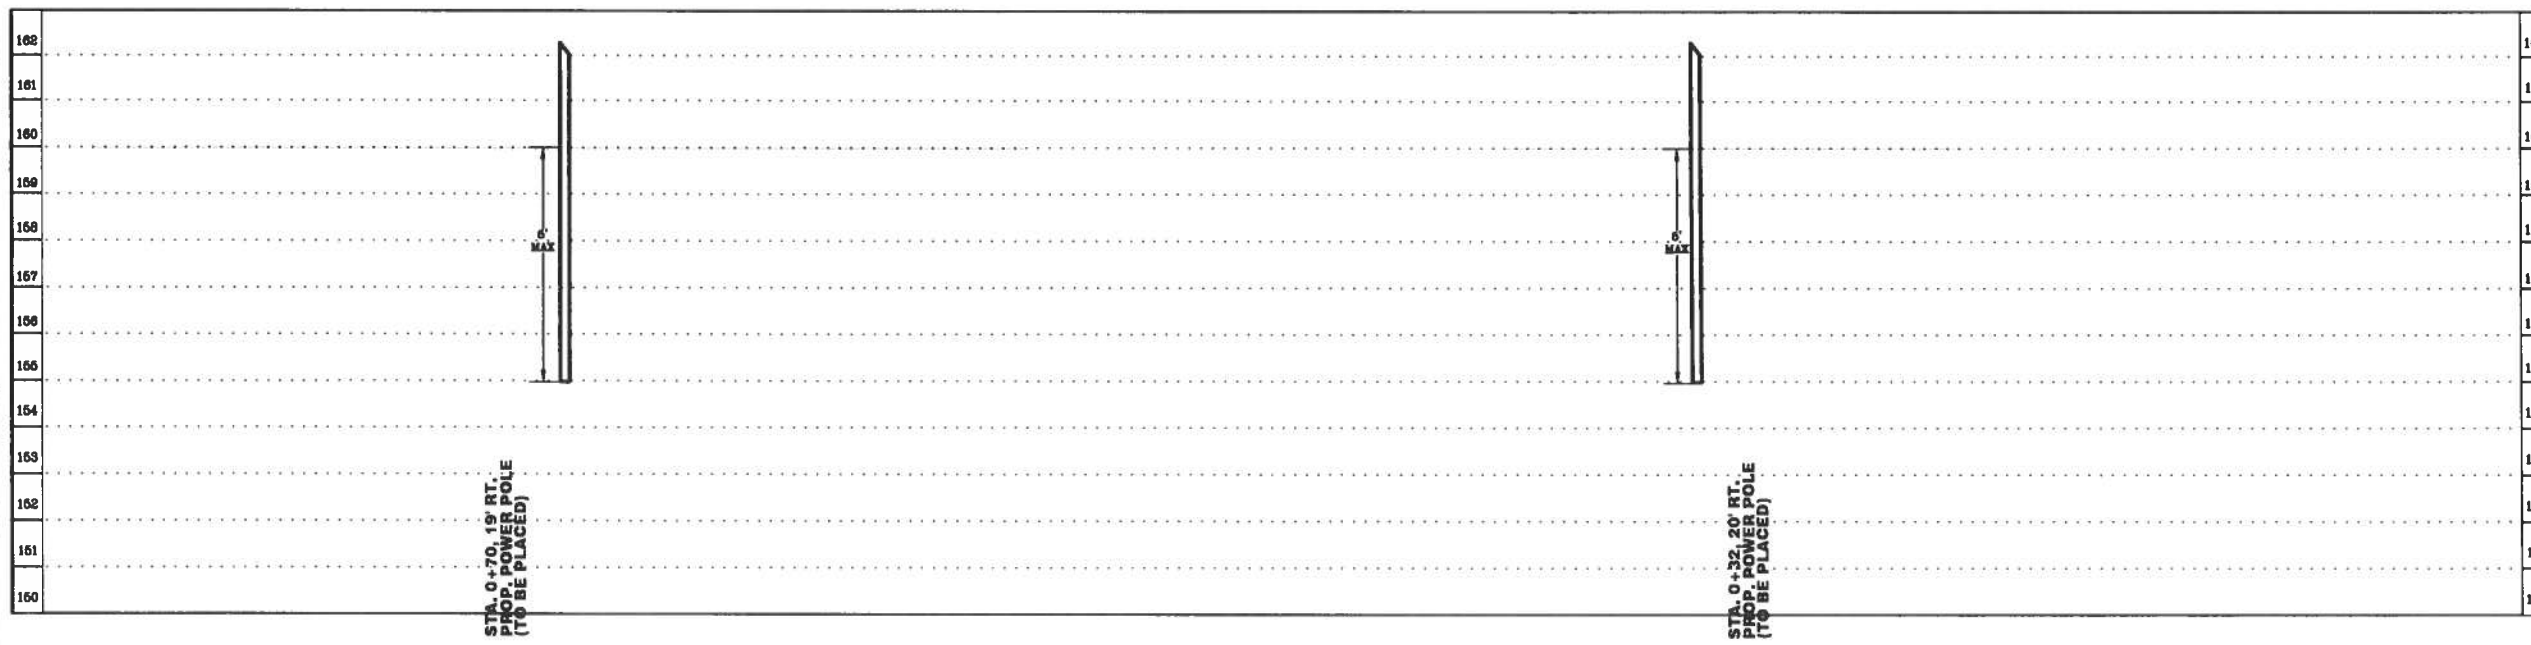

850' TO
CANE ISLAND PKWY RD

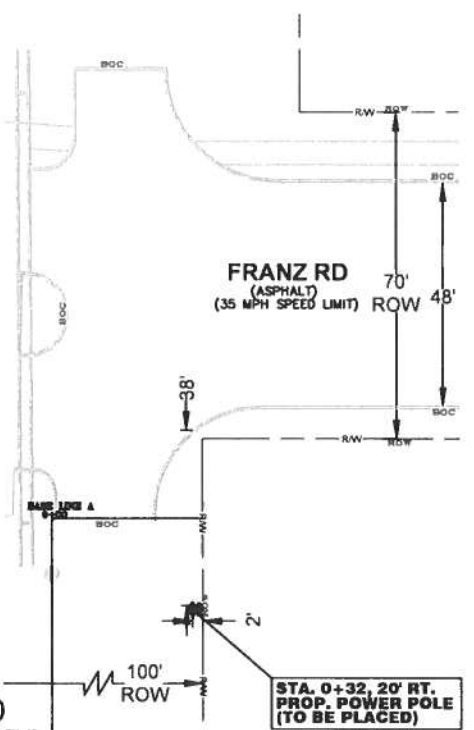

PROFILE
WALLER COUNTY

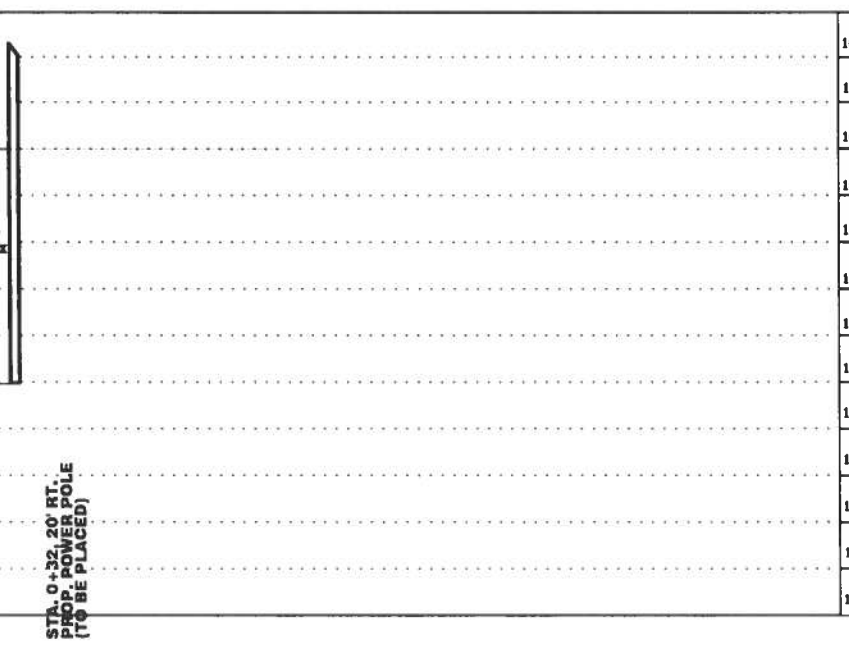

DISCLAIMER
GENERAL NOTES
1. CALL UNDERGROUND SERVICE ALERT AT 1-800-344-8377 AT LEAST 48 HOURS PRIOR TO EXCAVATIONS.
2. CONTRACTORS RESPONSIBLE FOR POT-HOLING, LOCATING AND PROBING ALL UNDERGROUND STRUCTURES.

PROJECT NO:	22359-12872
TOTALS	
FIBER THIS SHEET:	0' LF
FIBER CUMULATIVE:	0' LF
STATIONING	0+00 - END
CONDUIT	0' LF

MATERIAL LIST	QUANTITY
3 - 1" HDPE	0' LF
BURIED CABLE MARKER	0
HANDHOLE/BOREPIIT/ RISER	0/0/0



EMERGENCY# 281-642-1795





**MORTON RD & FRANZ RD
CONSTRUCTION DRAWING**

NOTE: CITY SIGNATURES VALID FOR ONE YEAR ONLY AFTER DATE OF SIGNATURES

WALLER COUNTY
PUBLIC WORKS

DATE	02/03/2025	FOR WALLER COUNTY USE ONLY
DRAWING SCALE:		
HORIZ	1"= 20'	
VERT	1"= 02'	

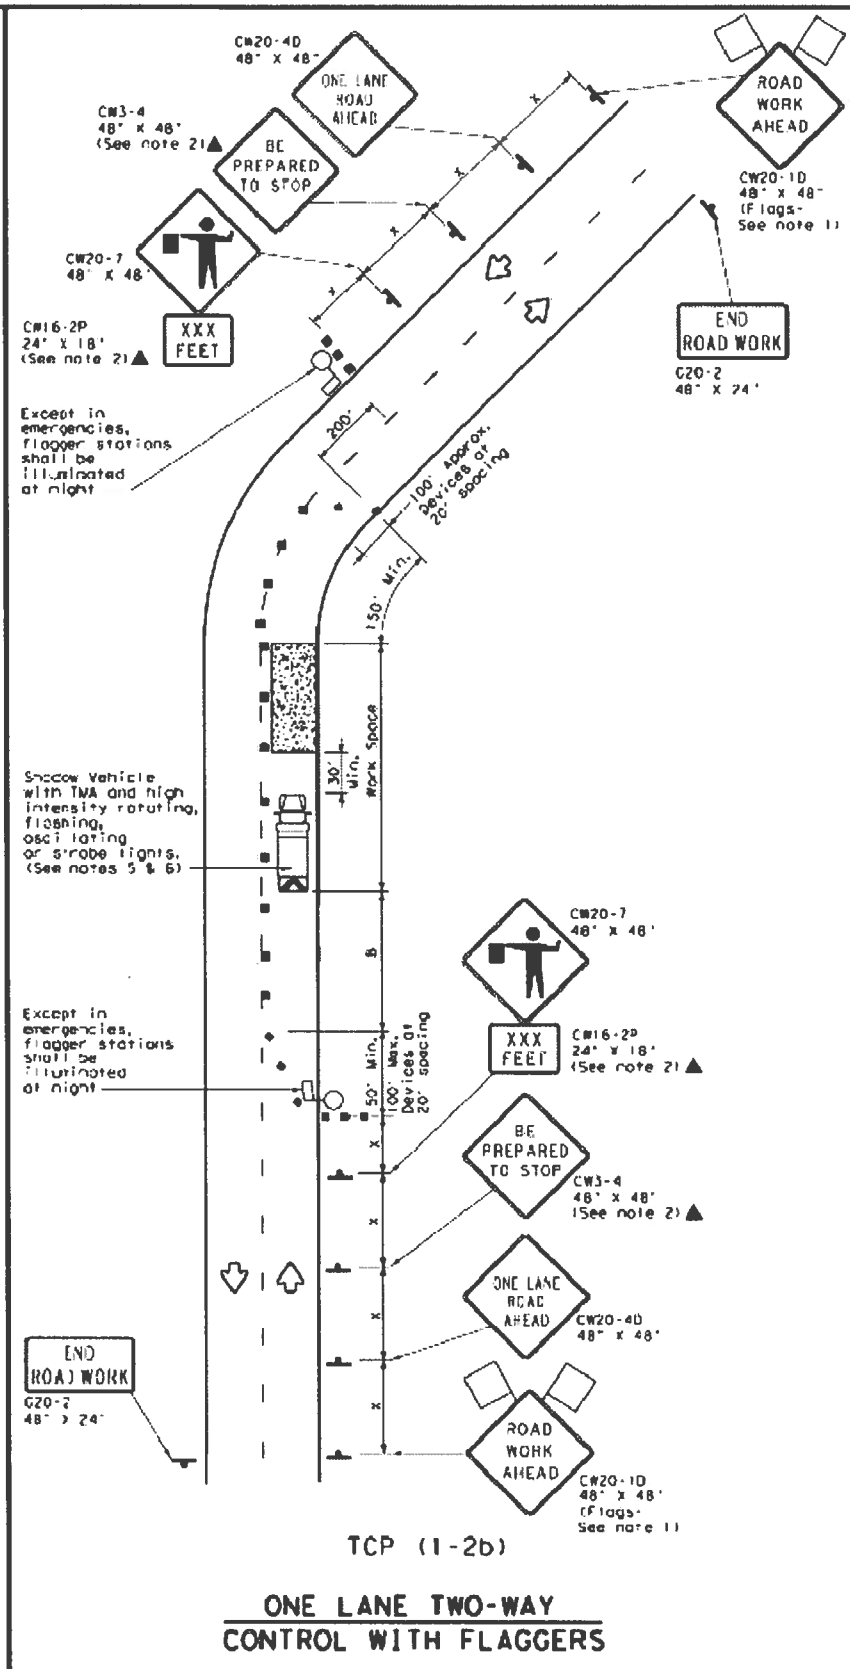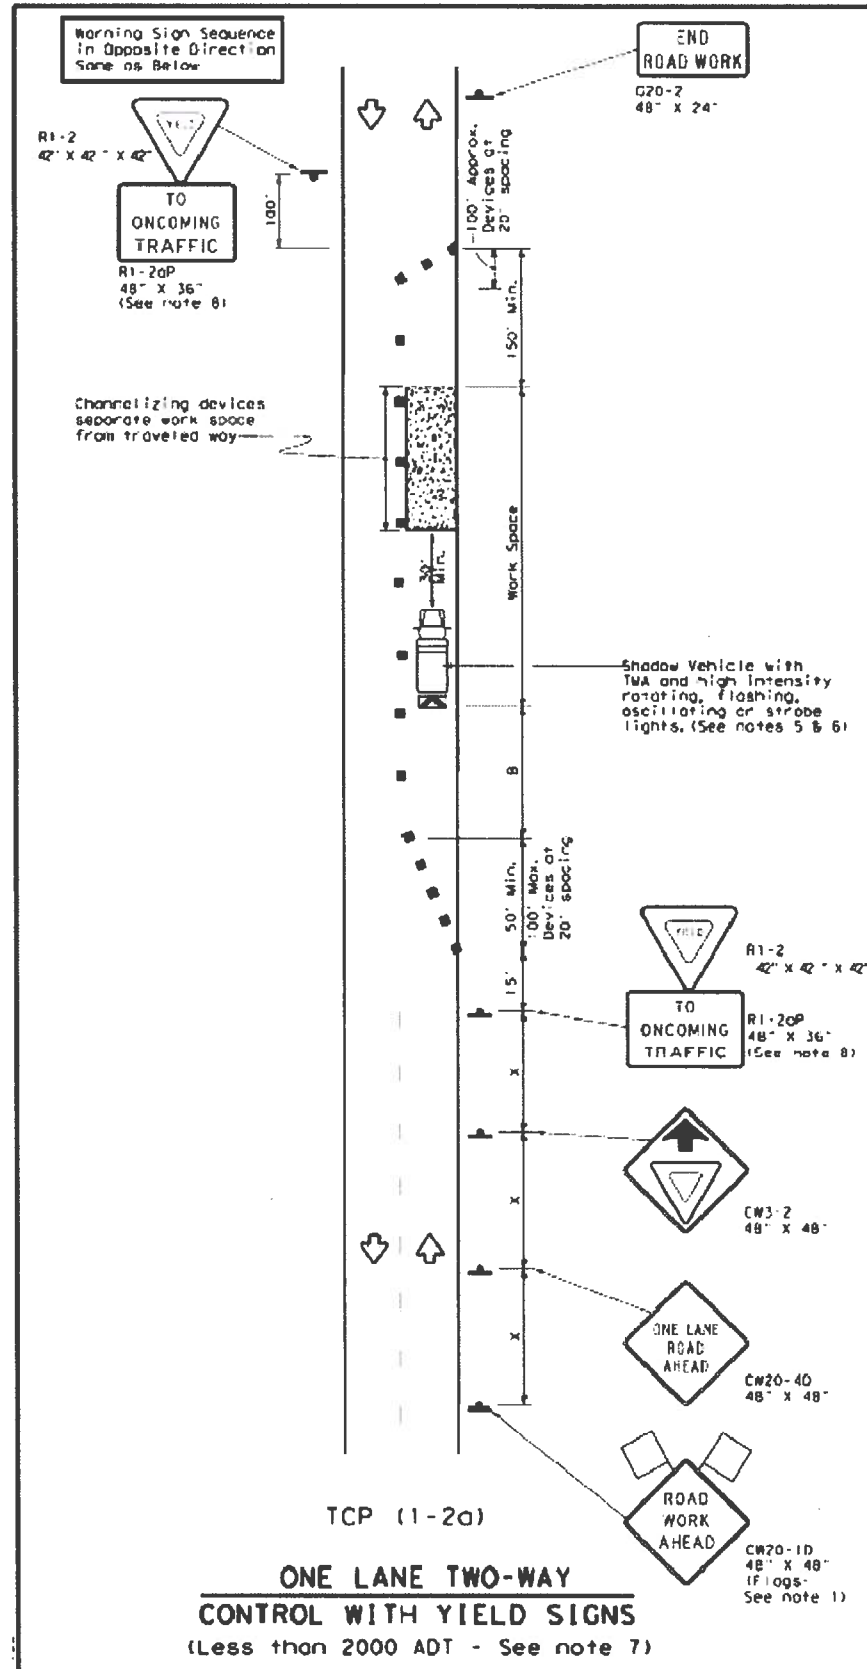

LEGEND

	Type 3 Barricade		Channelizing Devices
	Heavy Work Vehicle		Truck Mounted Attenuator (TMA)
	Trailer Mounted Flashing Arrow Board		Portable Changeable Message Sign (PCMS)
	Sign		Traffic Flow
	Flag		Flagger

Formula

Posted Speed (MPH)	Formula	Minimum Desirable Taper Lengths (ft)	Suggested Maximum Spacing of Channelizing Devices (ft)	Minimum Sign Spacing (ft)	Suggested Longitudinal Buffer Space (ft)	Stopping Sight Distance (ft)
30	L = WS / 60	10' Offset: 150'	On a Taper: 30'	On a Taper: 60'	120'	200'
35		11' Offset: 205'	On a Taper: 35'	On a Taper: 70'	160'	250'
40		12' Offset: 265'	On a Taper: 40'	On a Taper: 80'	240'	305'
45		13' Offset: 450'	On a Taper: 45'	On a Taper: 90'	320'	360'
50		14' Offset: 500'	On a Taper: 50'	On a Taper: 100'	400'	425'
55	L = WS	15' Offset: 550'	On a Taper: 55'	On a Taper: 110'	500'	495'
60		16' Offset: 600'	On a Taper: 60'	On a Taper: 120'	600'	570'
65		17' Offset: 650'	On a Taper: 65'	On a Taper: 130'	700'	645'
70		18' Offset: 700'	On a Taper: 70'	On a Taper: 140'	800'	730'
75		19' Offset: 750'	On a Taper: 75'	On a Taper: 150'	900'	820'

K: Conventional Roads Only
WS: Taper lengths have been rounded off.
L: Length of Taper (ft) W: Width of Offset (ft) S: Posted Speed (MPH)

TYPICAL USAGE

MOBILE	SHORT DURATION	SHORT TERM STATIONARY	INTERMEDIATE TERM STATIONARY	LONG TERM STATIONARY
	✓	✓		

GENERAL NOTES

- Flags attached to signs where shown are REQUIRED.
- All traffic control devices illustrated are REQUIRED, except those denoted with the triangle symbol may be omitted when stated elsewhere in the plans, or for routine maintenance work, when approved by the Engineer.
- The CW3-4 "BE PREPARED TO STOP" sign may be installed after the CW20-4D "ONE LANE ROAD AHEAD" sign, but proper sign spacing shall be maintained.
- Sign spacing may be increased or an additional CW20-1D "ROAD WORK AHEAD" sign may be used if advance warning ahead of the flagger or R1-2 "YIELD" sign is less than 1500 feet.
- A Shadow Vehicle with a TMA should be used anytime it can be positioned 30 to 100 feet in advance of the area of crew exposure without adversely affecting the performance or quality of the work. If workers are no longer present but road or work conditions require the traffic control to remain in place, Type 3 Barricades or other channelizing devices may be substituted for the Shadow Vehicle and TMA.
- Additional Shadow Vehicles with TMAs may be positioned off the paved surface, next to those shown in order to protect wider work spaces.

TCP (1-2a)

- R1-2 "YIELD" sign traffic control may be used on projects with approaches that have adequate sight distance. For projects in urban areas, work spaces should be no longer than one half city block. In rural areas on roadways with less than 2000 ADT, work spaces should be no longer than 400 feet.
- R1-2 "YIELD" sign with R1-2aP "TO ONCOMING TRAFFIC" plaque shall be placed on a support at a 7 foot minimum mounting height.

TCP (1-2b)

- Flaggers should use two-way radios or other methods of communication to control traffic.
- Length of work space should be based on the ability of flaggers to communicate.
- If the work space is located near a horizontal or vertical curve, the buffer distances should be increased in order to maintain adequate stopping sight distance to the flagger and a queue of stopped vehicles (see table above).
- Channelizing devices on the center-line may be omitted when a pilot car is leading traffic and approved by the Engineer.
- Flaggers should use 24" STOP/SLOW paddles to control traffic. Flags should be limited to emergency situations.

Texas Department of Transportation

Traffic Operations Division Standard

TRAFFIC CONTROL PLAN
ONE-LANE TWO-WAY
TRAFFIC CONTROL

TCP (1-2) - 18

FILE NO.	2025-185	DATE	2/6/2025
PROJECT	2-94-2-12	DATE	2-12
PROJECT	2-94-2-12	DATE	2-12

DISCLAIMER

GENERAL NOTES:

- ALL KNOWN UNDERGROUND UTILITIES AND OBSTRUCTIONS ARE PRESENT ON DRAWINGS PLOTTED FROM AVAILABLE MAPS AND FIELD ENGINEERING OBSERVATIONS. IT SHALL BE THE CONTRACTOR'S RESPONSIBILITY TO LOCATE, PROTECT, AND REPAIR IF DAMAGED.
- CALL UNDERGROUND SERVICE ALERT AT 1-800-344-8377 AT LEAST 48 HOURS PRIOR TO EXCAVATIONS.
- CONTRACTORS RESPONSIBLE FOR POTHOLING, LOCATING AND PROBING ALL UNDERGROUND STRUCTURES.

PROJECT NAME: 22359-12872

TOTALS

FIBER THIS SHEET: _____

FIBER CUMULATIVE: _____

STATIONING _____

CONDUIT _____

MATERIAL LIST **QUANTITY**

FACCINI
ENGINEERING & CONSTRUCTION
TYPE FIRM NO. F-23118
JUAN FACCINI ASSOCIATES, INC.

STATE OF TEXAS
JUAN F. FACCINI
145205
LICENSED PROFESSIONAL ENGINEER
02/07/2025


LIGHTWAVE
PS LIGHTWAVE

EMERGENCY# _____

TRAFFIC CONTROL PLAN


FILE NO.	2025-185
DATE	2/6/2025
DRAWING SCALE:	
VERT:	N/A
HORIZ:	N/A
SHEET NO	10 OF 11

TYPICAL DETAIL "B" INDUSTRY STANDARD

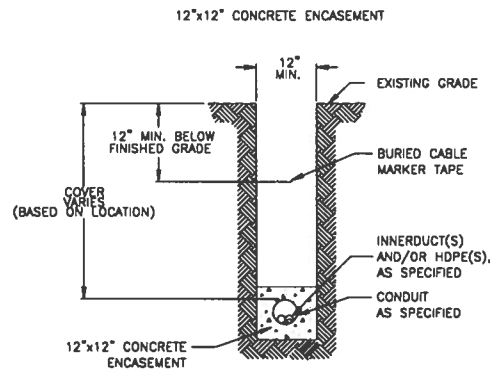


NOTE:
BACKFILL MUST BE MADE WITH ROCK FREE MATERIAL.

TYPICAL DETAIL "A" INDUSTRY STANDARD

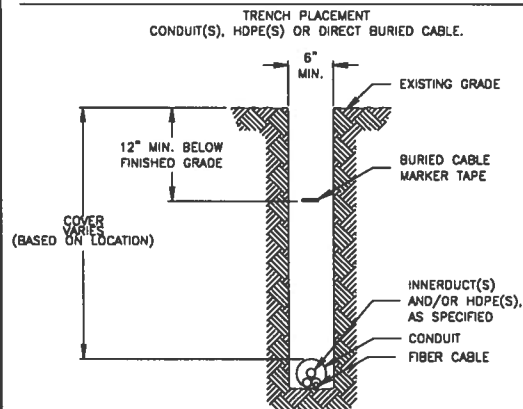


NOTE:
BACKFILL MUST BE MADE WITH ROCK FREE MATERIAL.

TYPICAL DETAIL "C" INDUSTRY STANDARD

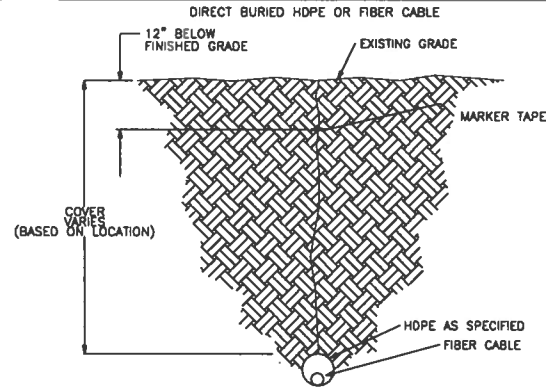


INDUSTRY STANDARD
TYPICAL DETAIL "D"

CROSS SECTION OF INNERDUCT(S)
AND/OR HDPE(S) AS SPECIFIED

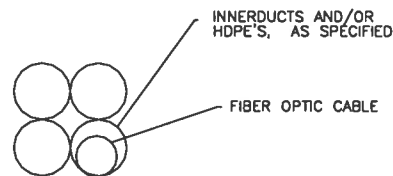


INDUSTRY STANDARD
TYPICAL DETAIL "E"

HDPE WITH CABLE CROSS SECTION


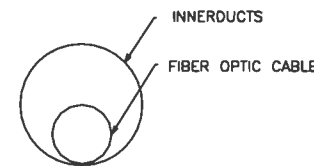


TYPICAL DETAIL "H" INDUSTRY STANDARD

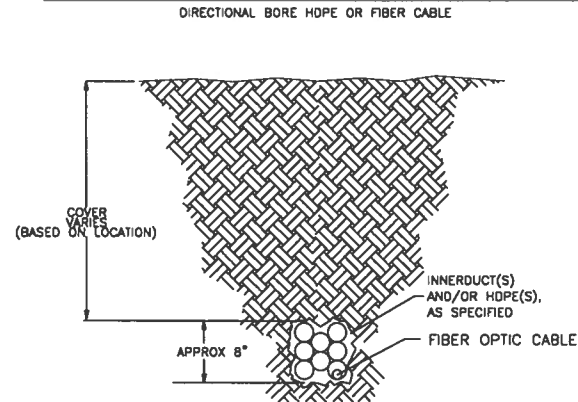



INDUSTRY STANDARD
TYPICAL DETAIL "F"

JACK AND BORE MAIN TRACK

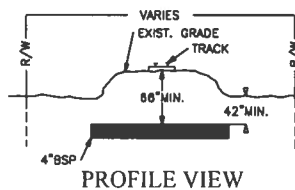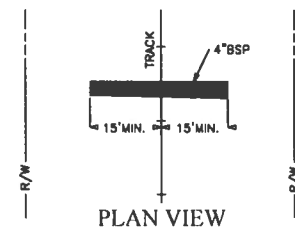

INDUSTRY STANDARD
TYPICAL DETAIL "G"

JACK AND BORE AUXILIARY TRACK

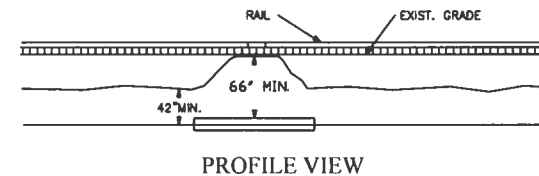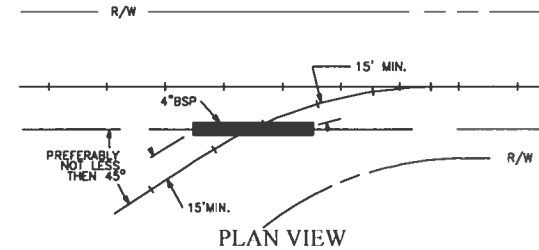

DISCLAIMER
GENERAL NOTES:
1. ALL KNOWN UNDERGROUND UTILITIES AND OBSTRUCTIONS ARE PRESENT ON DRAWINGS PLOTTED FROM AVAILABLE MAPS AND FIELD ENGINEERING OBSERVATIONS. IT SHALL BE THE CONTRACTORS RESPONSIBILITY TO LOCATE, PROTECT, AND REPAIR IF DAMAGED.
2. CALL UNDERGROUND SERVICE ALERT AT 1-800-344-8377 AT LEAST 48 HOURS PRIOR TO EXCAVATIONS.
3. CONTRACTORS RESPONSIBLE FOR POTHOLES, LOCATING AND PROBING ALL UNDERGROUND STRUCTURES.

PROJECT NAME:	22359-12872
FIBER THIS SHEET:	TOTALS
FIBER CUMULATIVE:	
STATIONING	
CONDUIT	

MATERIAL LIST	QUANTITY



PS LIGHTWAVE

EMERGENCY# - - - - -

GENERAL CONSTRUCTION
NOTES

FILE NO:	
DATE:	2/6/2025
DRAWING SCALE:	
VERT:	N/A
HORIZ:	N/A
SHEET NO	11 OF 11



CERTIFICATE OF LIABILITY INSURANCE

DATE (MM/DD/YYYY)
02/17/2025

THIS CERTIFICATE IS ISSUED AS A MATTER OF INFORMATION ONLY AND CONFERS NO RIGHTS UPON THE CERTIFICATE HOLDER. THIS CERTIFICATE DOES NOT AFFIRMATIVELY OR NEGATIVELY AMEND, EXTEND OR ALTER THE COVERAGE AFFORDED BY THE POLICIES BELOW. THIS CERTIFICATE OF INSURANCE DOES NOT CONSTITUTE A CONTRACT BETWEEN THE ISSUING INSURER(S), AUTHORIZED REPRESENTATIVE OR PRODUCER, AND THE CERTIFICATE HOLDER.

IMPORTANT: If the certificate holder is an ADDITIONAL INSURED, the policy(ies) must be endorsed. If SUBROGATION IS WAIVED, subject to the terms and conditions of the policy, certain policies may require an endorsement. A statement on this certificate does not confer rights to the certificate holder in lieu of such endorsement(s).

PRODUCER Anderson & Allen Insurance Group, PC Byron A Welsh 401 College Street Suite 233 Montgomery TX 77356	CONTACT NAME: PHONE (A/C, No, Ext): E-MAIL ADDRESS: PRODUCER CUSTOMER ID #:	FAX (A/C, No):
INSURED Associated Wring Solutions 13921 Hwy 105 W. Ste. 252 Conroe TX 77304	INSURER(S) AFFORDING COVERAGE INSURER A: Champlain Specialty Insurance Company INSURER B: INSURER C: Richmond National Insurance Company INSURER D: INSURER E: Evanston Insurance Company INSURER F:	
		NAIC #

COVERAGES		CERTIFICATE NUMBER:		REVISION NUMBER:			
THIS IS TO CERTIFY THAT THE POLICIES OF INSURANCE LISTED BELOW HAVE BEEN ISSUED TO THE INSURED NAMED ABOVE FOR THE POLICY PERIOD INDICATED. NOTWITHSTANDING ANY REQUIREMENT, TERM OR CONDITION OF ANY CONTRACT OR OTHER DOCUMENT WITH RESPECT TO WHICH THIS CERTIFICATE MAY BE ISSUED OR MAY PERTAIN, THE INSURANCE AFFORDED BY THE POLICIES DESCRIBED HEREIN IS SUBJECT TO ALL THE TERMS, EXCLUSIONS AND CONDITIONS OF SUCH POLICIES. LIMITS SHOWN MAY HAVE BEEN REDUCED BY PAID CLAIMS							
INSR LTR	TYPE OF INSURANCE	ADDL INSR	SUBR WVD	POLICY NUMBER	POLICY EFF (MM/DD/YYYY)	POLICY EXP (MM/DD/YYYY)	LIMITS
A	GENERAL LIABILITY ☐ COMMERCIAL GENERAL LIABILITY ☐ CLAIMS-MADE ☐ OCCUR ☒ Errors and Omissions Liability 1,000,000/1 GEN'L AGGREGATE LIMIT APPLIES PER ☐ POLICY ☐ PRO-JECT ☐ LOC	☒	☒	CSSE-CGL-0003564-01	11/06/2024	11/06/2025	EACH OCCURRENCE \$ 1,000,000 DAMAGE TO RENTED PREMISES (Ea occurrence) \$ 100,000 MED EXP (Any one person) \$ 5,000 PERSONAL & ADV INJURY \$ 1,000,000 GENERAL AGGREGATE \$ 2,000,000 PRODUCTS - COM/OP AGG \$ 2,000,000 Insured Retention \$ 1,000
	AUTOMOBILE LIABILITY ☐ ANY AUTO ☐ ALL OWNED AUTOS ☐ SCHEDULED AUTOS ☐ HIRED AUTOS ☐ NON-OWNED AUTOS	☐	☐				COMBINED SINGLE LIMIT (Ea accident) \$ BODILY INJURY (Per person) \$ BODILY INJURY (Per accident) \$ PROPERTY DAMAGE (Per accident) \$ Col \$
C	☒ UMBRELLA LIAB ☒ OCCUR ☐ EXCESS LIAB ☐ CLAIMS-MADE DEDUCTIBLE RETENTION \$	☐	☐	RN-2-0182972-01	01/29/2024	01/29/2025	EACH OCCURRENCE \$ 5,000,000 AGGREGATE \$ 5,000,000 WC STATUTORY LIMITS OTH-ER E L EACH ACCIDENT \$ E L DISEASE - EA EMPLOYEE \$ E L DISEASE - POLICY LIMIT \$
E	WORKERS COMPENSATION AND EMPLOYERS' LIABILITY ANY PROPRIETOR/PARTNER/EXECUTIVE OFFICER/MEMBER EXCLUDED? (Mandatory in NH) If yes, describe under SPECIAL PROVISIONS below Umbrella Liability	☐	☐	XOBW10136724	09/20/2024	01/29/2026	Each Occurrence \$5,000,000 Aggregate \$5,000,000
DESCRIPTION OF OPERATIONS / LOCATIONS / VEHICLES (Attach ACORD 101, Additional Remarks Schedule, if more space is required)							

CERTIFICATE HOLDER Waller County 775 Bus 290 East Hempstead TX 77445	CANCELLATION SHOULD ANY OF THE ABOVE DESCRIBED POLICIES BE CANCELLED BEFORE THE EXPIRATION DATE THEREOF, NOTICE WILL BE DELIVERED IN ACCORDANCE WITH THE POLICY PROVISIONS. AUTHORIZED REPRESENTATIVE
--	---

© 1988- 2009 ACORD CORPORATION. All rights reserved.