24.01.011

NOTICE OF PROPOSED UTILITY WORK IN WALLER COUNTY RIGHT-OF-WAY

Formal notice is her	reby given that <u>American Commu</u>	nications Construct	tion Inc. (utility cont	ractor) proposes to place a
underground co	onduit/cable within the right-of	way of <u>Kingslan</u>		anch Blvd as follows:
pavement), etc.	ocation, length, construction meth			
Comcast is to insta	Il approx 1380' of underground con	duit/cable along Ki	ngsland Blvd and Jore	dan Ranch Blvd
The	UG fiber cable		The state of the s	intained on the road right-
that the County cor	by Waller County Road & Bridge in nsiders proper traffic control meas Traffic Control Devices required f	ures as those comp	lying with applicable	portions of the <u>Texas</u>
The location and de control attached to	escription of the proposed work and this notice.	d appurtenances is	more fully shown by	a PDF drawing and traffic
Construction is pro	posed to begin on or after the	day of	JUNE	20 24 .
Firm: Black & Veatch (P	ermitting on the behalf of Comcast of Houston Lt.	Address: 11401 L	amar Avenue, Overland Park,	KS 86211
By: Paul Rader		Mary J.	P MANY	Faci
Signature: Paul Ra	Company of the Paper of the Pap	Phone: +1 913-45	8-9136	
Title: Permit Coordinato	I BENEFALL	Email: BVPermittin	A MARKET !!	1.1
V	A COLLEGE !!	APPROVAL		^ / I
This application is h	nereby approved subject to the fol	Carlo Com Alle	ings and restrictions.	> /3/
or upon this Count work, improve, rela	rstood that the said Waller County y Road; and it is further understoo ocate, widen, increase, add to, deci ected, will be moved at the directi otice.	od that in the futur rease, or in any mai	e, should Waller Cou nner change the struc	nty, for any reason, need to cture of this road or right-of-
minimum of income Formal Notice pres	ork shall not damage any part of venience to traffic and adjacent posterior in Commissioners Court, for tritten request is sent and approve	roperty owners. Performent of one of the contract of the contr	ermit shall be effecti e (1) year, with the o	ve upon acceptance date of
12n/	LLER COUNTY ROAD & BRIDGE DE	Traffic (Bond:	Controls Required: Controls Reviewed By Y N Bond Amelain Dev. Permit Requ	ount (\$):
5-7- Date	24		spector: Poper 1	S. Goodspeed

PERMIT TO CONSTRUCT UTILITY IN WALLER COUNTY RIGHT-OF-WAY

ROAD: Kingsland Bld and Jordan Ranch Blvd

DATE: **05/17/2024**

To: Black & Veatch

Comcast of Houston LLC [American Communications Construction, Inc.]

11401 Lamar Ave.

Overland Park, KS 66211

Permit # 24.UP.011

The location on the right-of-way of your proposed buried line as shown by the accompanying notice dated **05/07/2024** is approved.

Your attention is directed to Art. 1436A (for power lines) and Art. 1416 (for communication lines) Vernon's Annotated Texas Civil Statutes with particular attention to the following provisions:

- 1. The Court Commission may designate the place along the right-of-way where such lines shall be constructed.
- 2. Emplacement of buried lines shall be a minimum of 36 inches below the flow line of the existing ditch. For installations parallel to the right-of-way, the utility shall be located within three (3) feet of the edge of the right-of-way, unless otherwise approved by the County.
- 3. All placement of lines beneath roadways and asphalt or concrete paved driveways shall be jacked or bored. No open cut will be allowed within five feet of the edge of roadways or such driveways. Open cuts on unpaved driveways shall be performed only with a trenching machine and shall not be excavated. In such cases the trench shall be backfilled and compacted. The driveway surface shall be restored to its original condition. Any variance to these requirements shall have the Commissioners' Court approval.
- 4. All buried water lines shall be marked thoroughly with detectable tracer wire. All other lines shall be marked thoroughly with detectable underground warning tape. Public to be safe-guarded by use of construction signs and barricades. Identification markers shall be placed along right-of-way lines, that is readily identifiable, indicating name of Company, type of line and emergency contact number.
- 5. Restore roads to their original condition. Trench is to be back-tracked, dragged, graded and filled as necessary to minimize erosion and sedimentation resulting from the proposed installation. Ditches are to be left clear for drainage.
- 6. The Court Commission may require the owner to relocate this line, for valid reasons under the law by giving thirty (30) days written notice.



JORDAN OFFICE PARK 30575 KINGSLAND BLVD BROOKSHIRE, TX 77423

WALLER COUNTY VICINITY MAP



BUILD (ROW WORK ONLY)

- EXISTING PEDESTALS:
 OVERPULL EXISTING CONDUIT:
 NA
- TOTAL PROJECT FOOTAGE:----- 1380

SCOPE OF WORK

COMCAST PROPOSES TO BEGIN AT EXISTING NODE PEDESTAL 48' SOUTH OI CENTERLINE OF KINGSLAND BLVD. BORE NORTHWEST 115' TO PROPOSED VAULT W / PROPOSED PEDESTAL. BORE SOUTH 450' TO PROPOSED VAULT W / PROPOSED PEDESTAL.

FROM PROPOSED VAULT W / PROPOSED PDESTAL BORE NORTHWEST 815'
TO TO PROPOSED VAULT W / PROPOSED PEDESTAL.
INSTALL (1) 2" CONDUIT AND PULL CABLE THROUGH.

CONTRACTOR NOTE

CONTRACTOR SHALL COMPLETE INSTALL PER THE SET OF DRAWINGS. ANY NECESSARY DEVIATIONS FROM THE DRAWINGS MUST BE SUBMITTED THROUGH AN RFI REQUEST PROCESS WITH ENGINEERING FOR AN APPROVAL PRIOR TO CONTRACTOR PROCEEDING WITH A DEVIATION OF THE SET OF DRAWINGS.

ENGINEER OF RECORD

MAGED HENEIN
PE # 102109
BLACK & VEATCH CORPORATION

CALL BEFORE YOU DIG



UNDERGROUND SERVICE ALERT UTILITY NOTIFICATION CENTER OF TEXAS 811 OR 1-800-344-8377

CEE button you dig.
3 WORKING DAYS UTILITY NOTIFICATION PRIOR TO CONSTRUCTION

DO NOT SCALE DRAWINGS

DRAWING INDEX

TITLE SHEET & PROJECT DATA

TRAFFIC CONTROL PLAN

SITE PLAN

C-1

TCP-1

SHEET TITLE

CONTRACTOR SHALL VERIFY ALL PLANS, EXISTING DIMENSIONS & CONDITIONS ON THE JOB SITE & SHALL IMMEDIATELY NOTIFY THE ENGINEER IN WRITING OF ANY DISCREPANCIES BEFORE PROCEEDING WITH THE WORK.

11"x17" PLOT WILL BE HALF SCALE UNLESS NOTED





11401 LAMAR AVE VERLAND PARK, KS 96211

PROJECT NO:	405651
DRAWN BY:	AVS
CHECKED BY:	JMG

\neg	

BLACK & VEATCH ENGINEERING F-258

IT IS A VIOLATION OF LAW FOR ANY PERSON, UNLE THEY ARE ACTING UNDER THE DIRECTION OF A LICENSED PROFESSIONAL ENGINEER, TO ALTER TO DOCUMENT.

REV

NO:

0

0


PRM0001095850 JORDAN OFFICE PARK 30575 KINGSLAND BLVD BROOKSHIRE, TX 77423

SHEET TITLE


TITLE SHEET

SHEET NUMBER

T-1

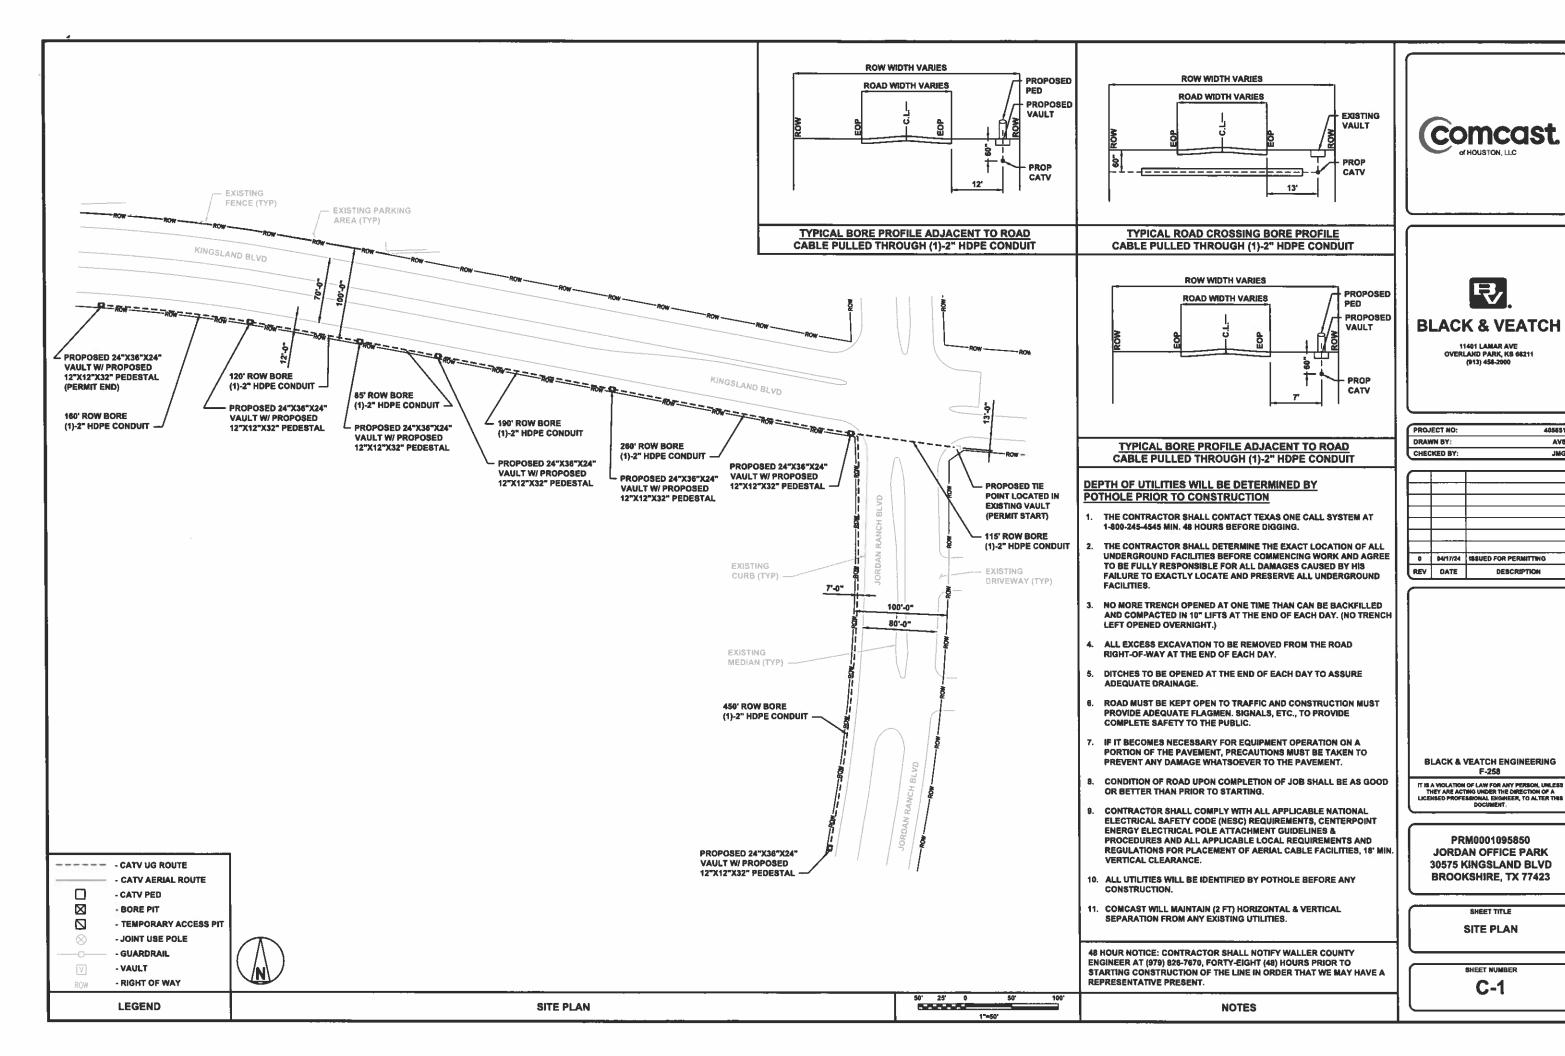


AV8

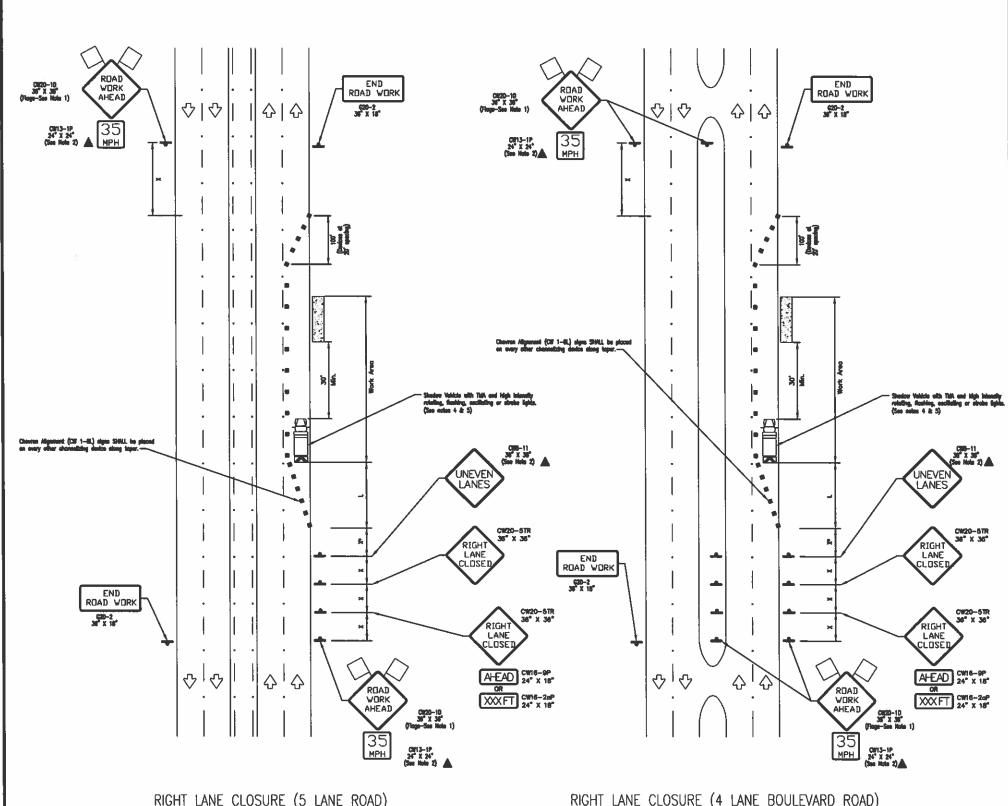

TRAFFIC CONTROL PLAN SECTION SHALL BE COMPLETED BY ENGINEER

REMOTERY	POSTED	TAPER	TAPER CHING		SIGN SPACING	BUFFER SPACE	
	3.00		TAPER	TANGENT			
KINGSLAND BLVD	35	245	35	70	160	120	
JORDAN RANCH BLVD	35	245	35	70	160	120	
_							



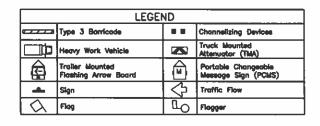

Posted Formul		Minimum Desirable Taper Lengths "L"		2.	Suggested Maximum Spacing of Channelizing Devices		Minimum Sign Specing	Suggested Longitudinal Buffer Space
		10' Offset	11 Offset	12' Offset	On a Taper	On a Tangent	Distance	
30	2	150'	165"	180	30,	80'	120'	90'
35	L= WS ²	205'	225'	245	35'	70'	160'	120'
40	- 00	265'	295	320'	40"	90,	240'	155'
45		450"	495'	540'	45'	80,	320'	195'
50		500'	550	600,	50'	100'	400'	240'
55	L=WS	550'	605'	660'	55'	110'	500'	295'
60	1-#3	600'	660'	720'	60'	120'	600'	350'
65]	650'	715	780'	65°	130'	700'	410'
70]	700'	770'	840"	70'	140'	800'	475'
75	1	750'	8251	900'	75'	150'	9001	540'

* Conventional Roads Only

** Taper lengths have been rounded off.

L-Length of Taper(FT) W=Width of Offset(FT) S=Posted Speed(MPH)

MOSILE	SHORT	SHORT TERM	INTERMEDIATE	LONG TERM
	DURATION	STATIONARY	TERM STATIONARY	STATIONARY
	1	1		

GENERAL NOTES

- Plage ettached to signs where shown are REQUIRED,
 All traffic control devices illustrated are REQUIRED, except those denoted with the triangle symbol of be smilled when wholed deventure in the plane, or for routine maintanance work, when approved in Continuous.

- Time.

 1 No.

 Additional Shadow Vehicles with Tibre may we present of the protect wider work opcose.

 6. San TCP(5-1) for shoulder work on divided highways, expressways and freeways.

 7. CI21-15 "SHAULDER MONE" signs may be used in place of CIV20-10 "ROMO WORK AMENO" signs for wheatder work on conventional roadways.



PROJECT NO:

AV8

DRAWN BY:

CHECKED BY:

11401 LANAR AVE OVERLAND PARK, KS 66211 (913) 458-2000

_		
0	04/17/24	ISSUED FOR PERMITTING
REV	DATE	DESCRIPTION

BLACK & VEATCH ENGINEERING

IT IS A VIOLATION OF LAW FOR ANY PERSON, UNLESS THEY ARE ACTING UNDER THE DIRECTION OF A LICENSED PROFESSIONAL ENGINEER, TO ALTER THIS DOCUMENT.

PRM0001095850 **JORDAN OFFICE PARK** 30575 KINGSLAND BLVD **BROOKSHIRE, TX 77423**

SHEET TITLE

TRAFFIC CONTROL PLAN

SHEET NUMBER TCP-1