

Attachment A – Photos and Plans

Vicinity Map – Street View



Attachment A – Photos and Plans

Photos:



Attachment A – Photos and Plans



Attachment A – Photos and Plans






LEFT HAND

- ▶ Hinges placed on left side of door
- ▶ Door swings away from you



RIGHT HAND


- ▶ Hinges placed on right side of door
- ▶ Door swings away from you

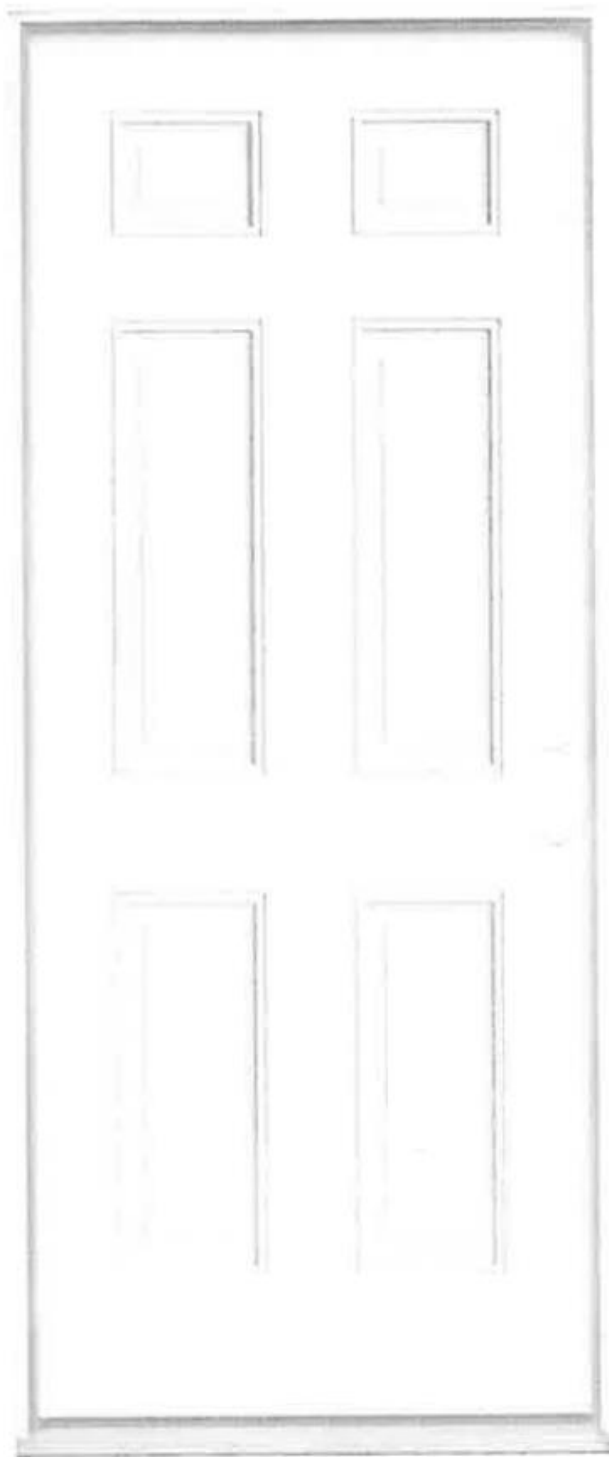

Hover Image to Zoom



Attachment A – Photos and Plans

Plans:

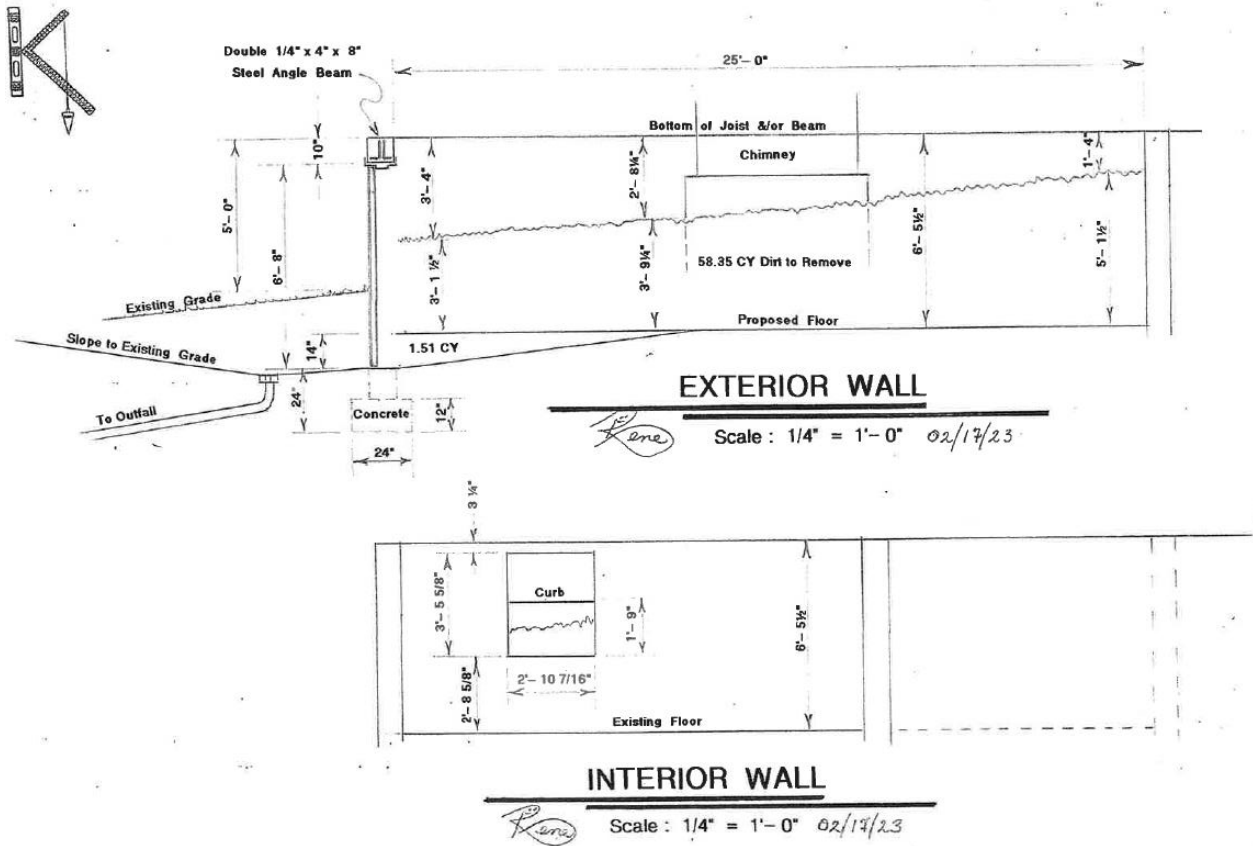

KEITH MCDONALD

92 Winchester Street
Warrenton, Virginia 20186

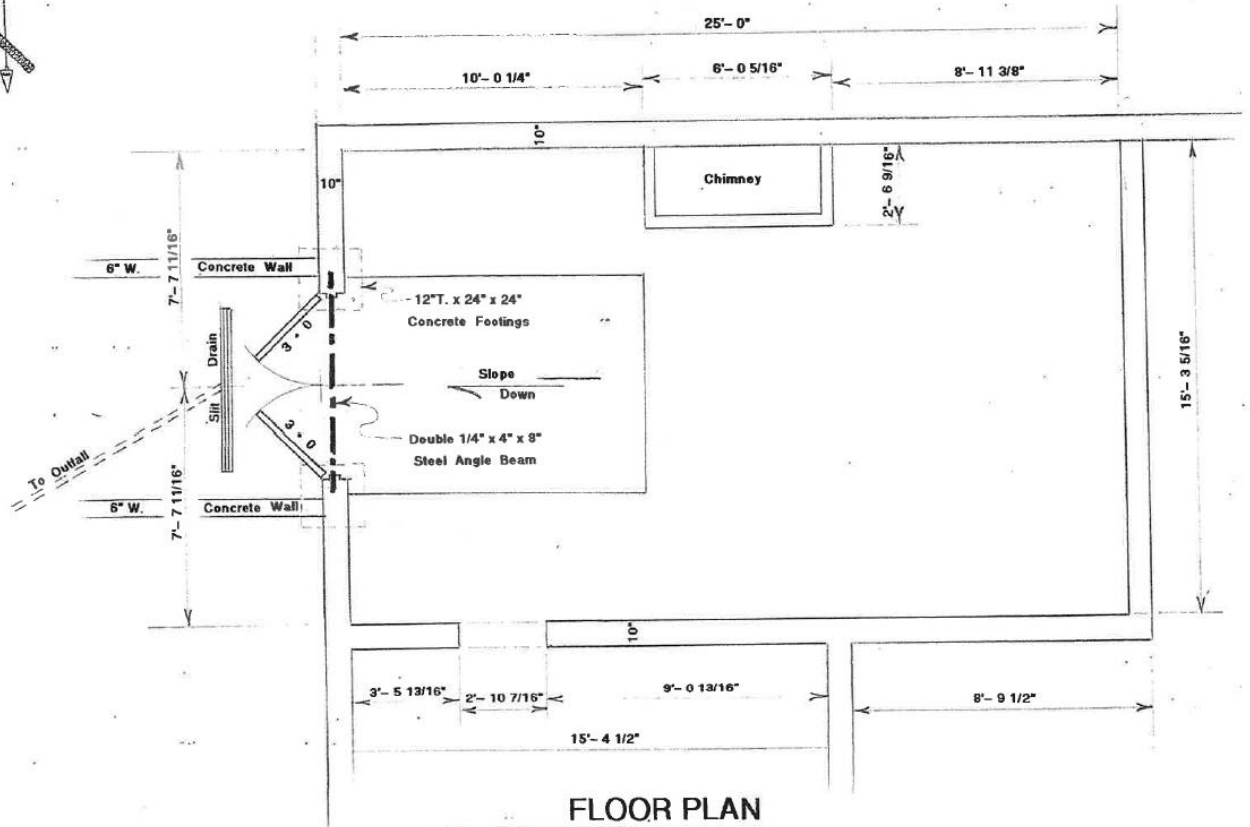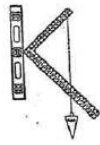

FLOOR PLAN

Keith McDonald

Scale : 1/4" = 1'-0" 02/14/23

KEITH MCDONALD

92 Winchester Street
Warrenton, Virginia 20186