


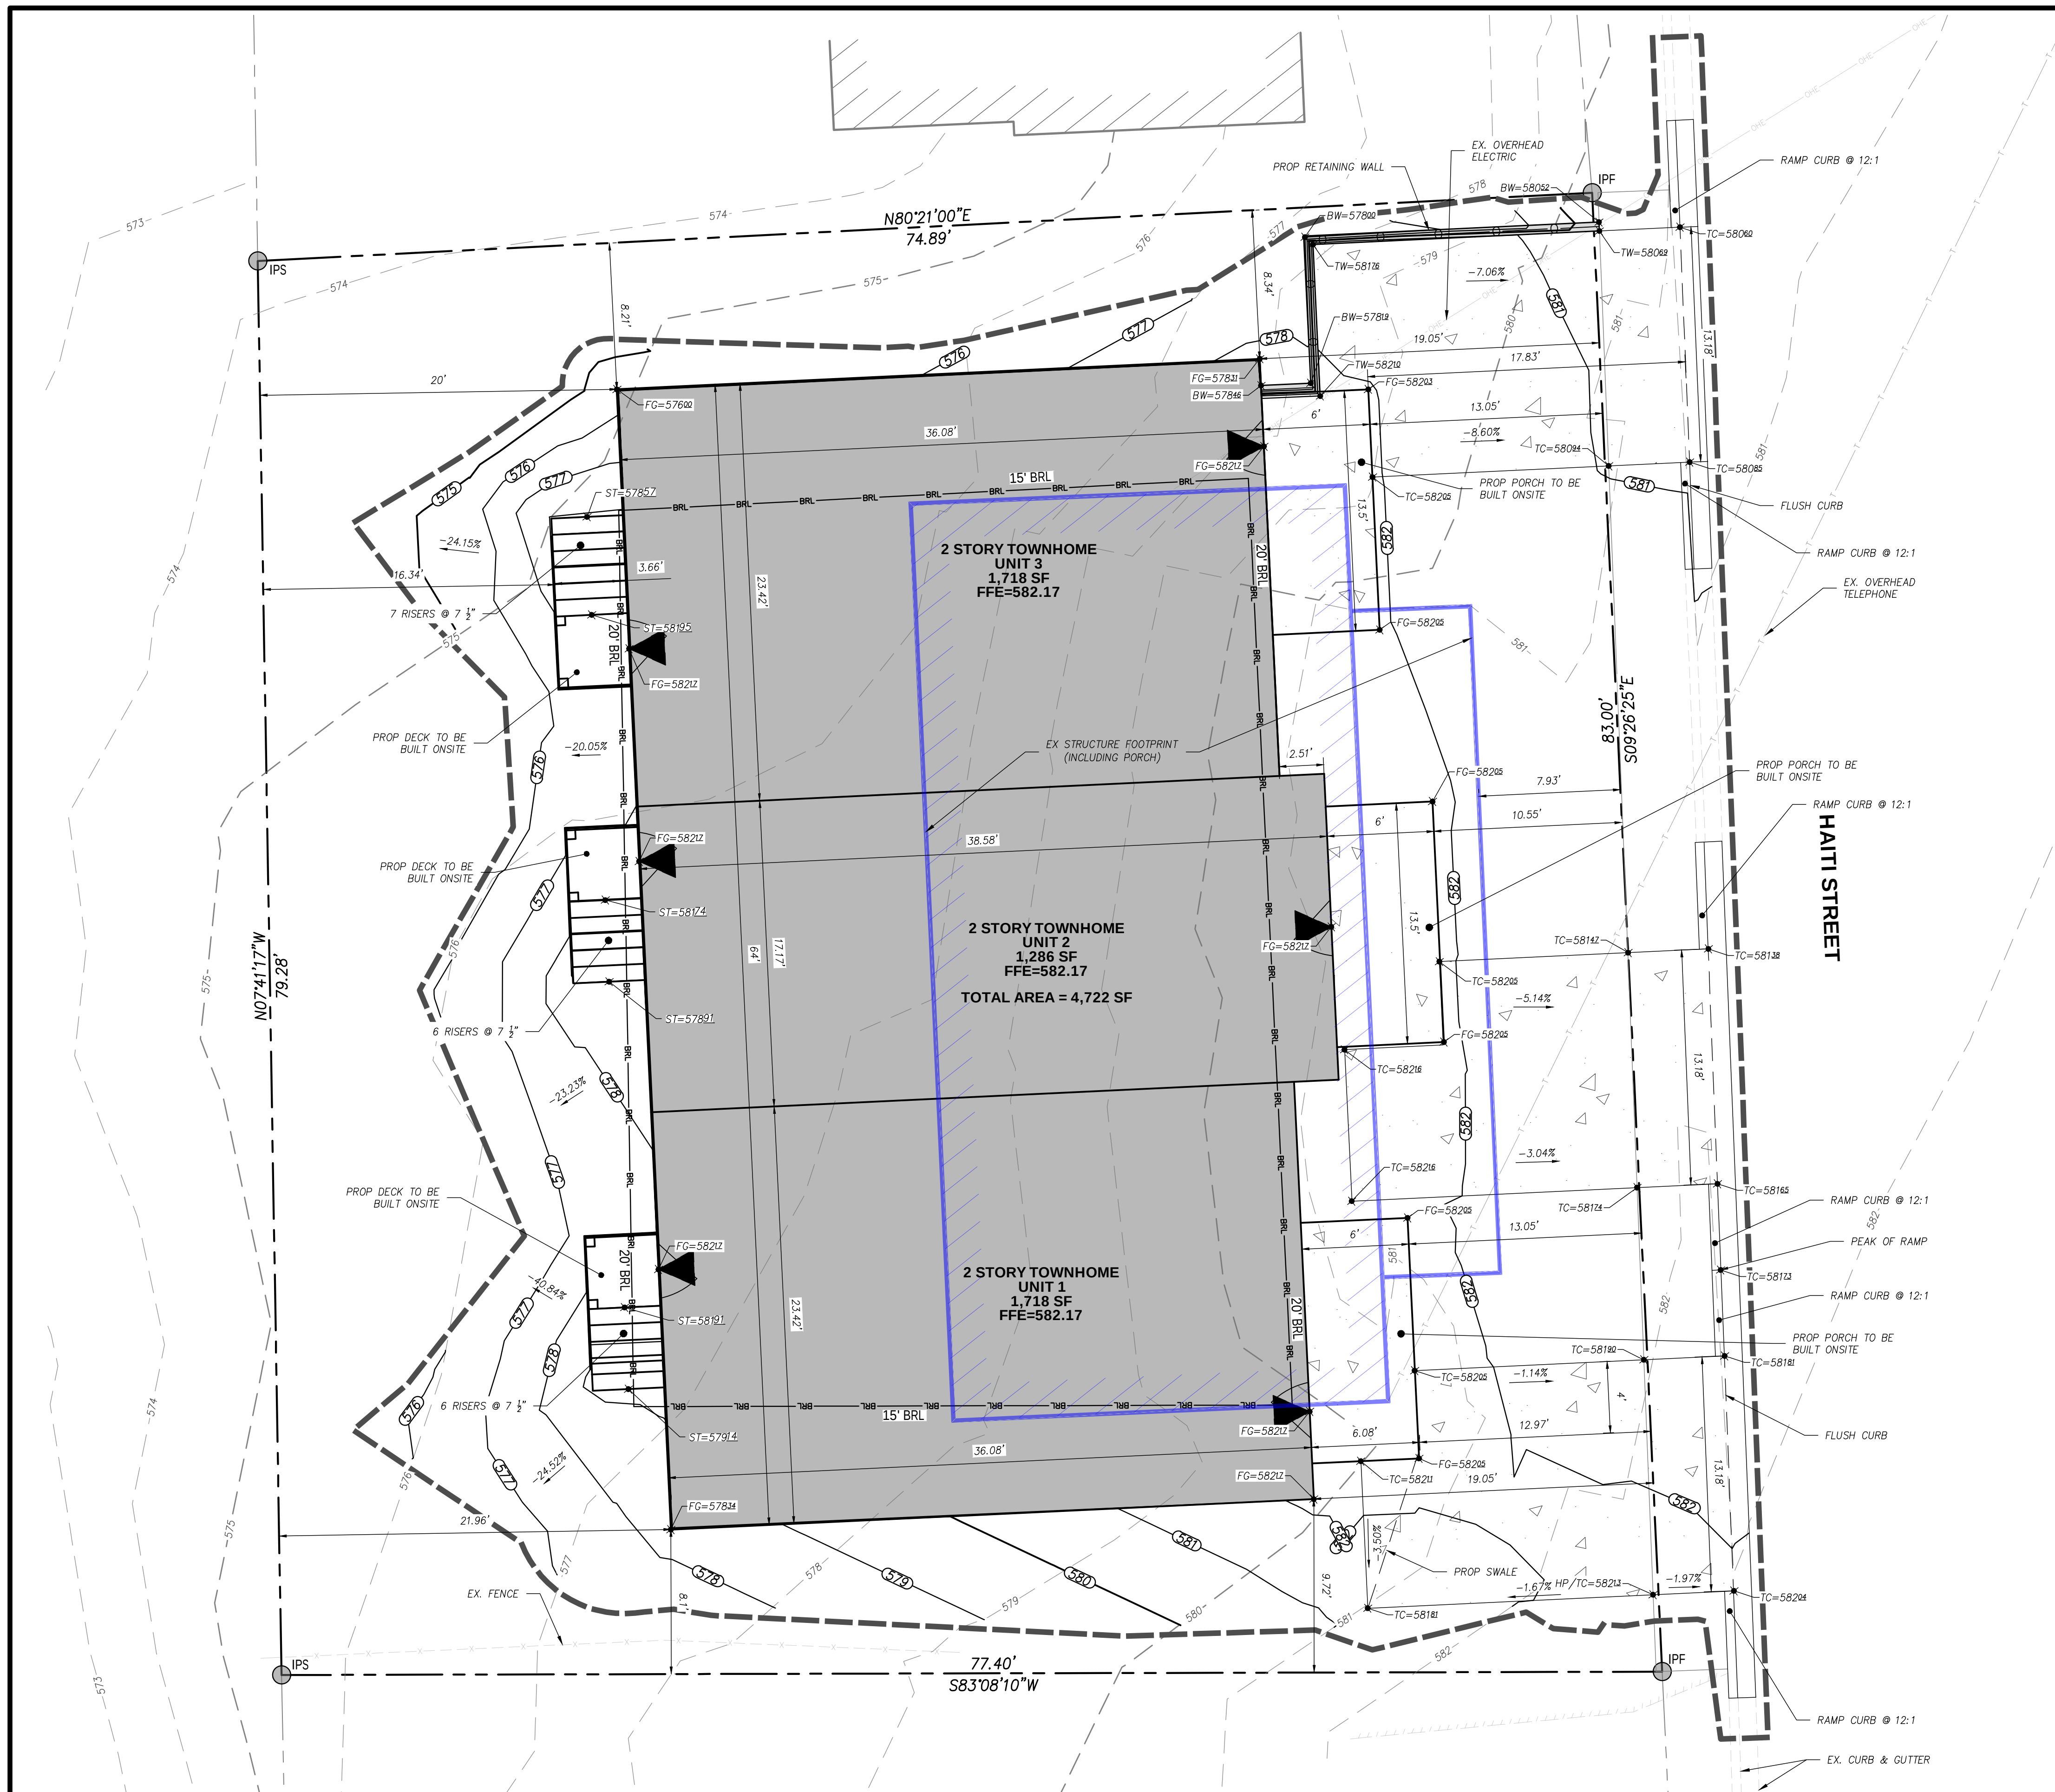

C067.2101
PROJECT #
C2 Layout Lot 130.dwg
FILENAME
MAY 22, 2024
DATE
1
SHEET NO.