


GROUND FLOOR PLAN
SCALE: 1/8"=1'-0"




North Elevation View
SCALE: 1/8"=1'-0"



South Elevation View
SCALE: 1/8"=1'-0"

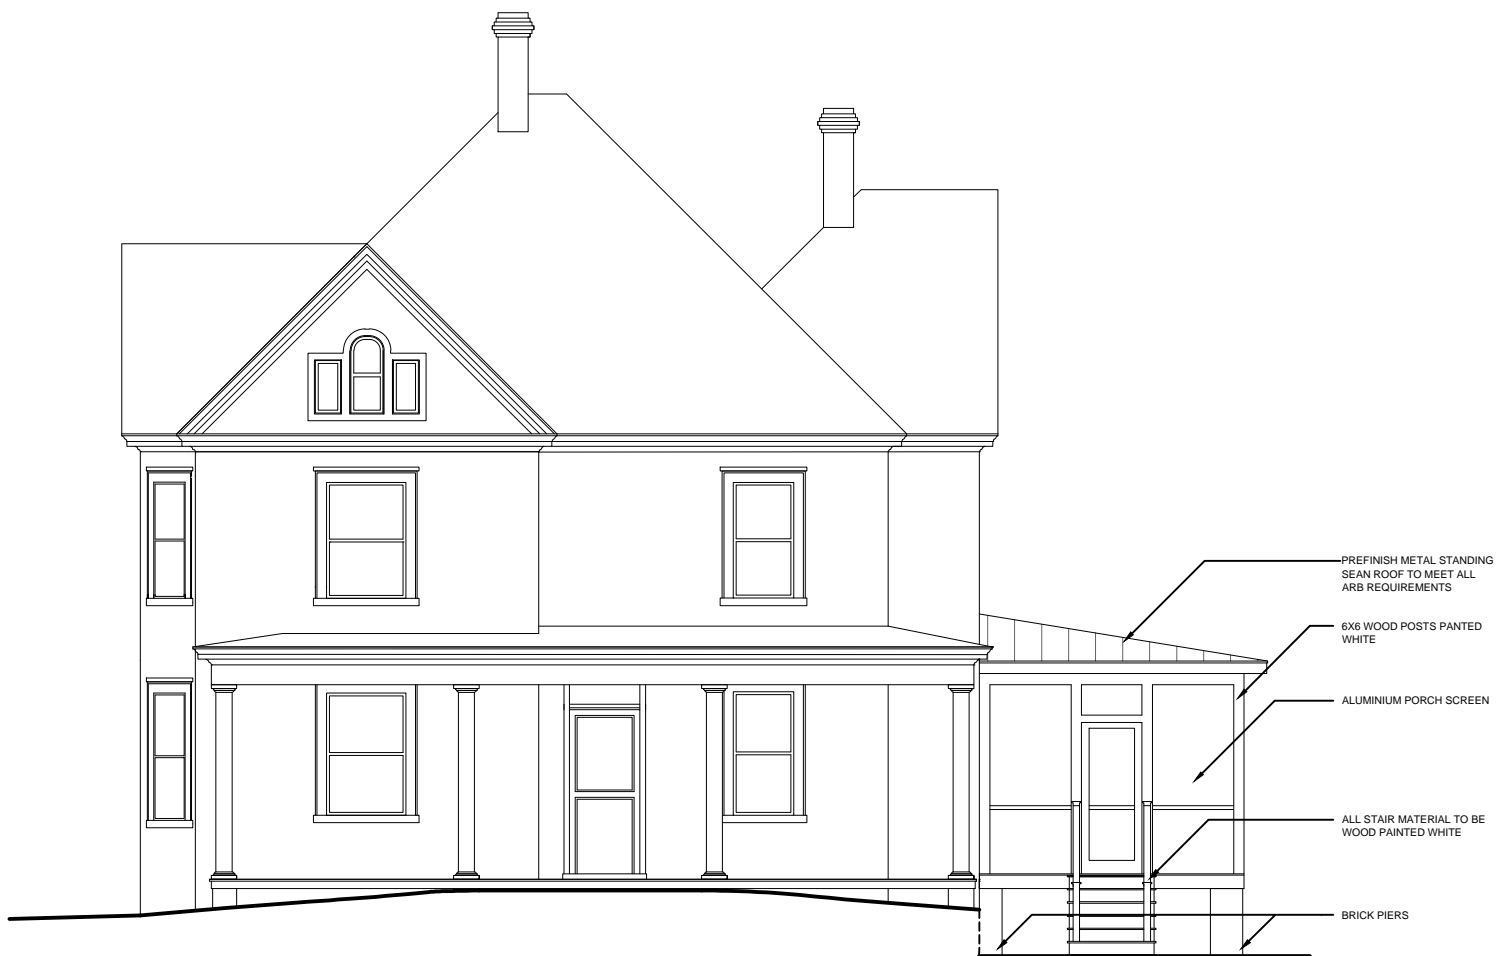

East Elevation View
SCALE: 1/8"=1'-0"

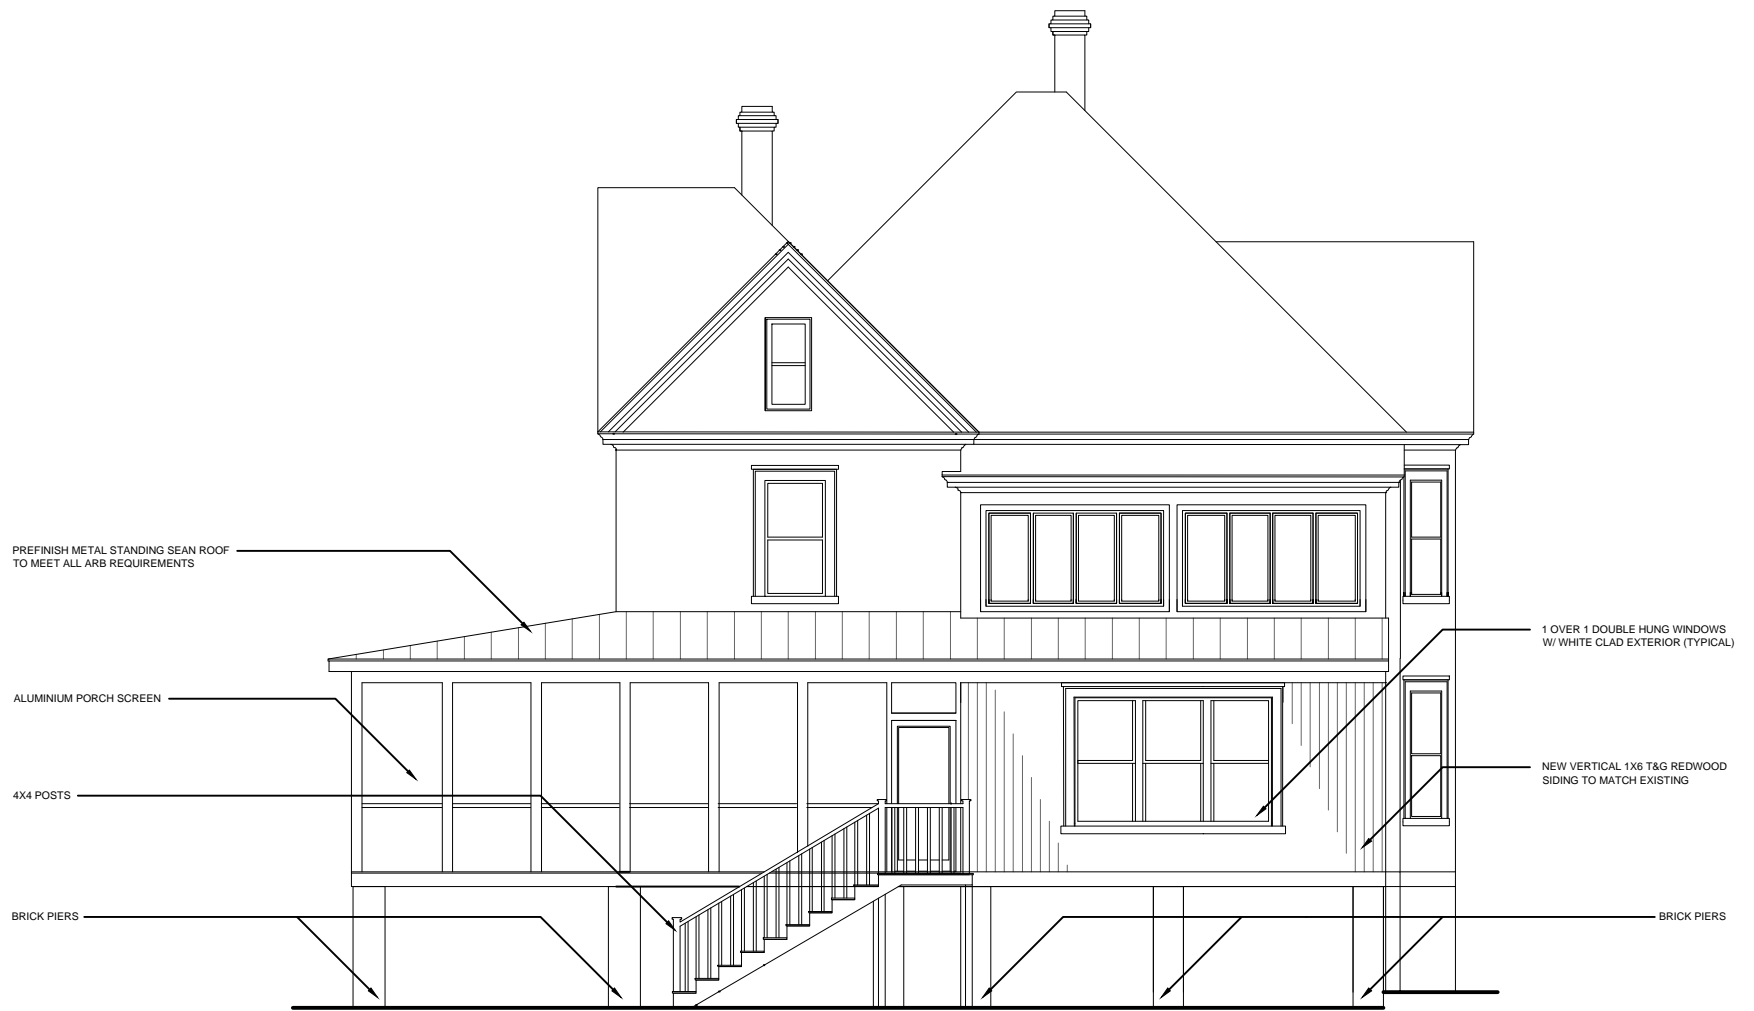

West Elevation View
SCALE: 1/8"=1'-0"