

SITE LEGEND




TREE (CANOPY)



SHRUB



HEDGE/BORDER

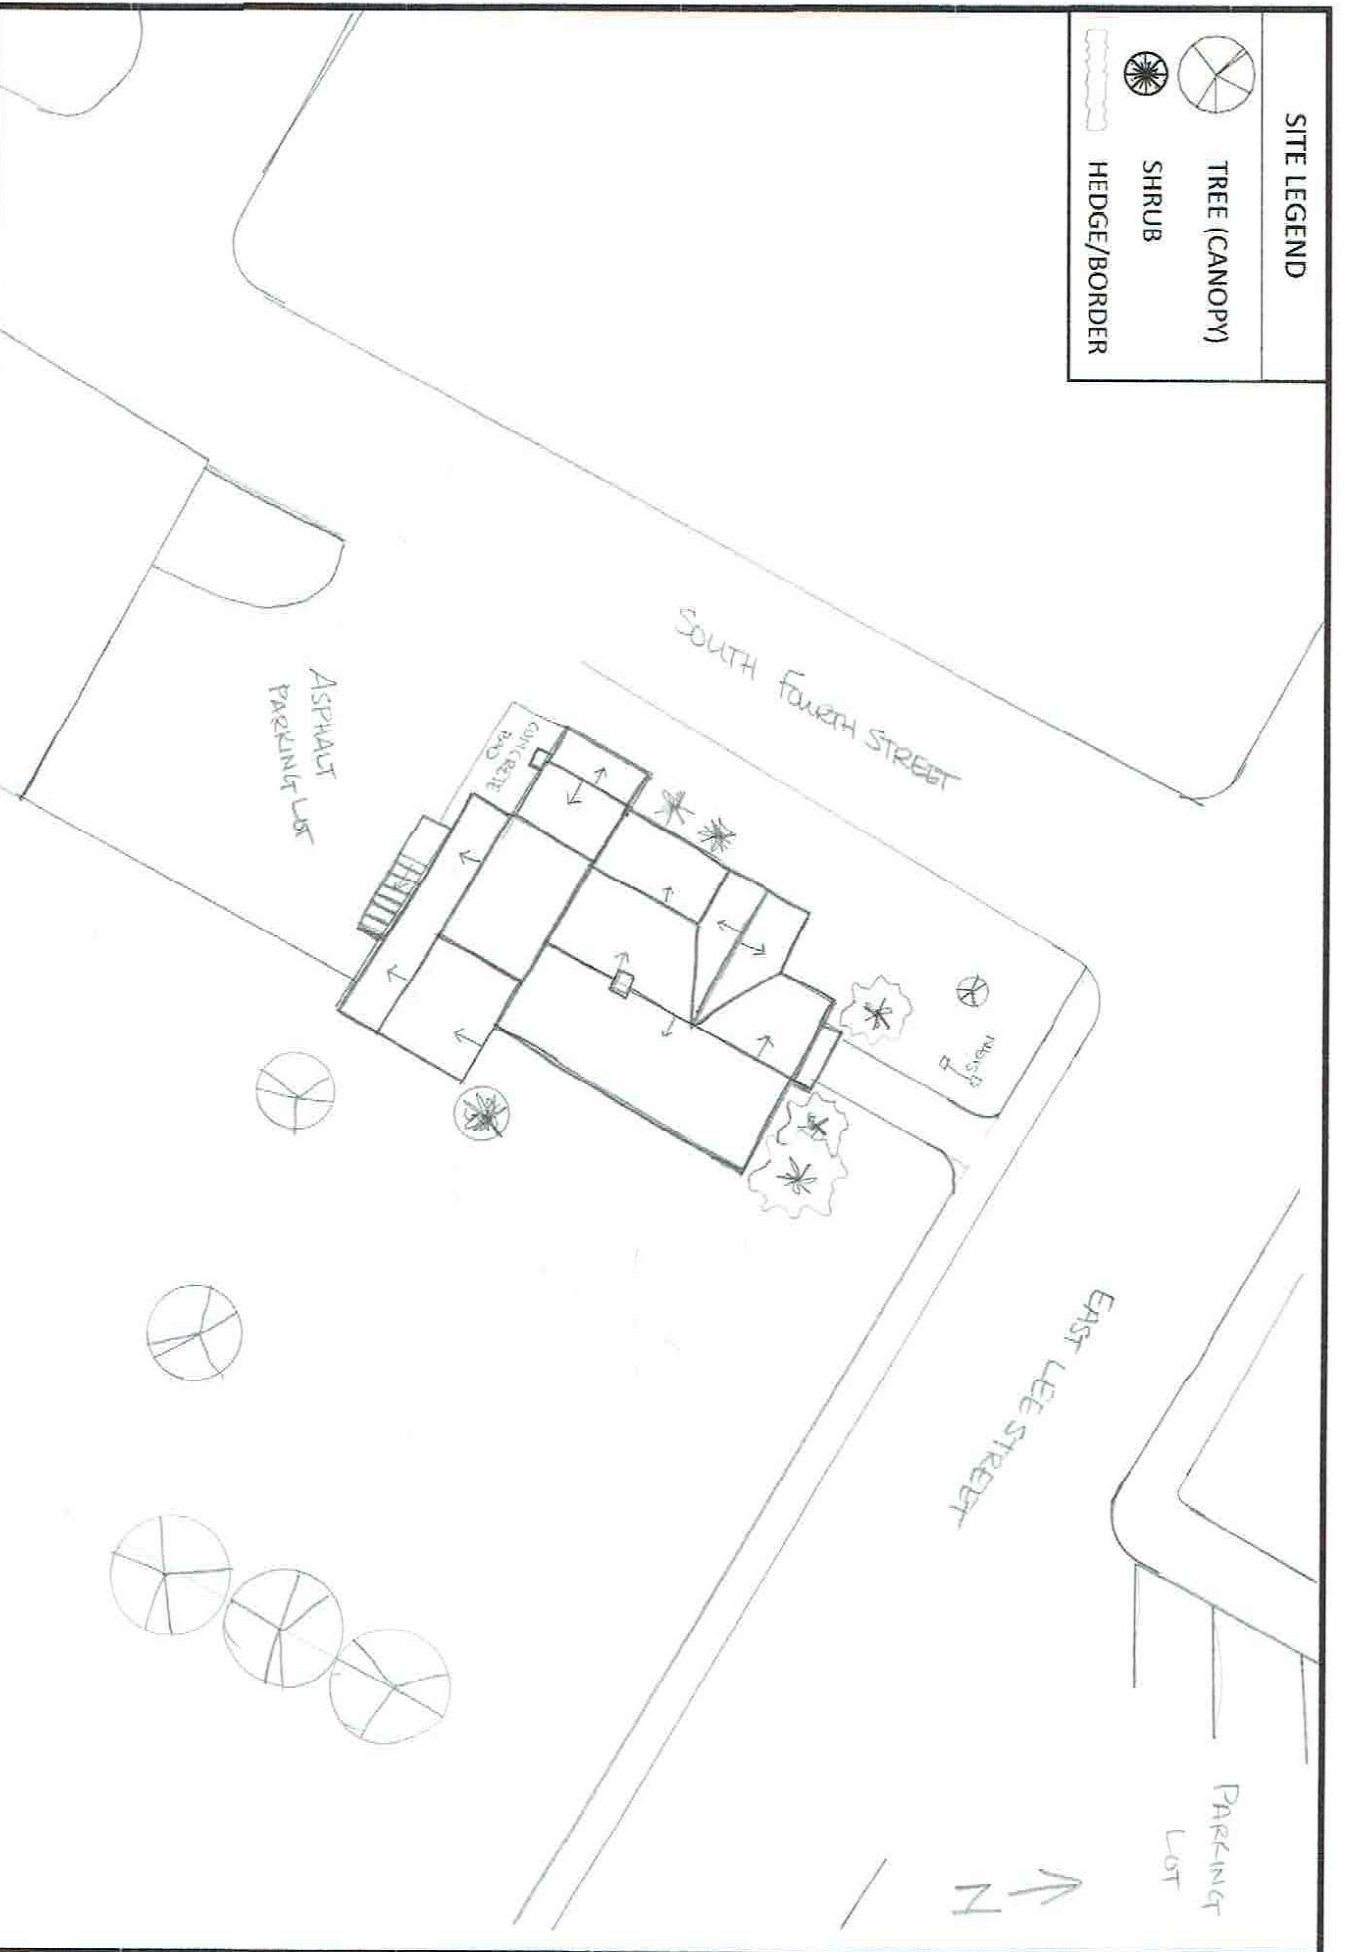

Project Title: WARRINGTON HD RESURVEY

DHR ID: 156-0019-0113

Location: 86 EAST LEE STREET

Scale: NTS

Resource Name: House, 86 Lee Street

Date of Survey: July 2019



DHR
Department of Historic Resources