


SITE LEGEND	
	TREE (CANOPY)
	SHRUB
	HEDGE/BORDER

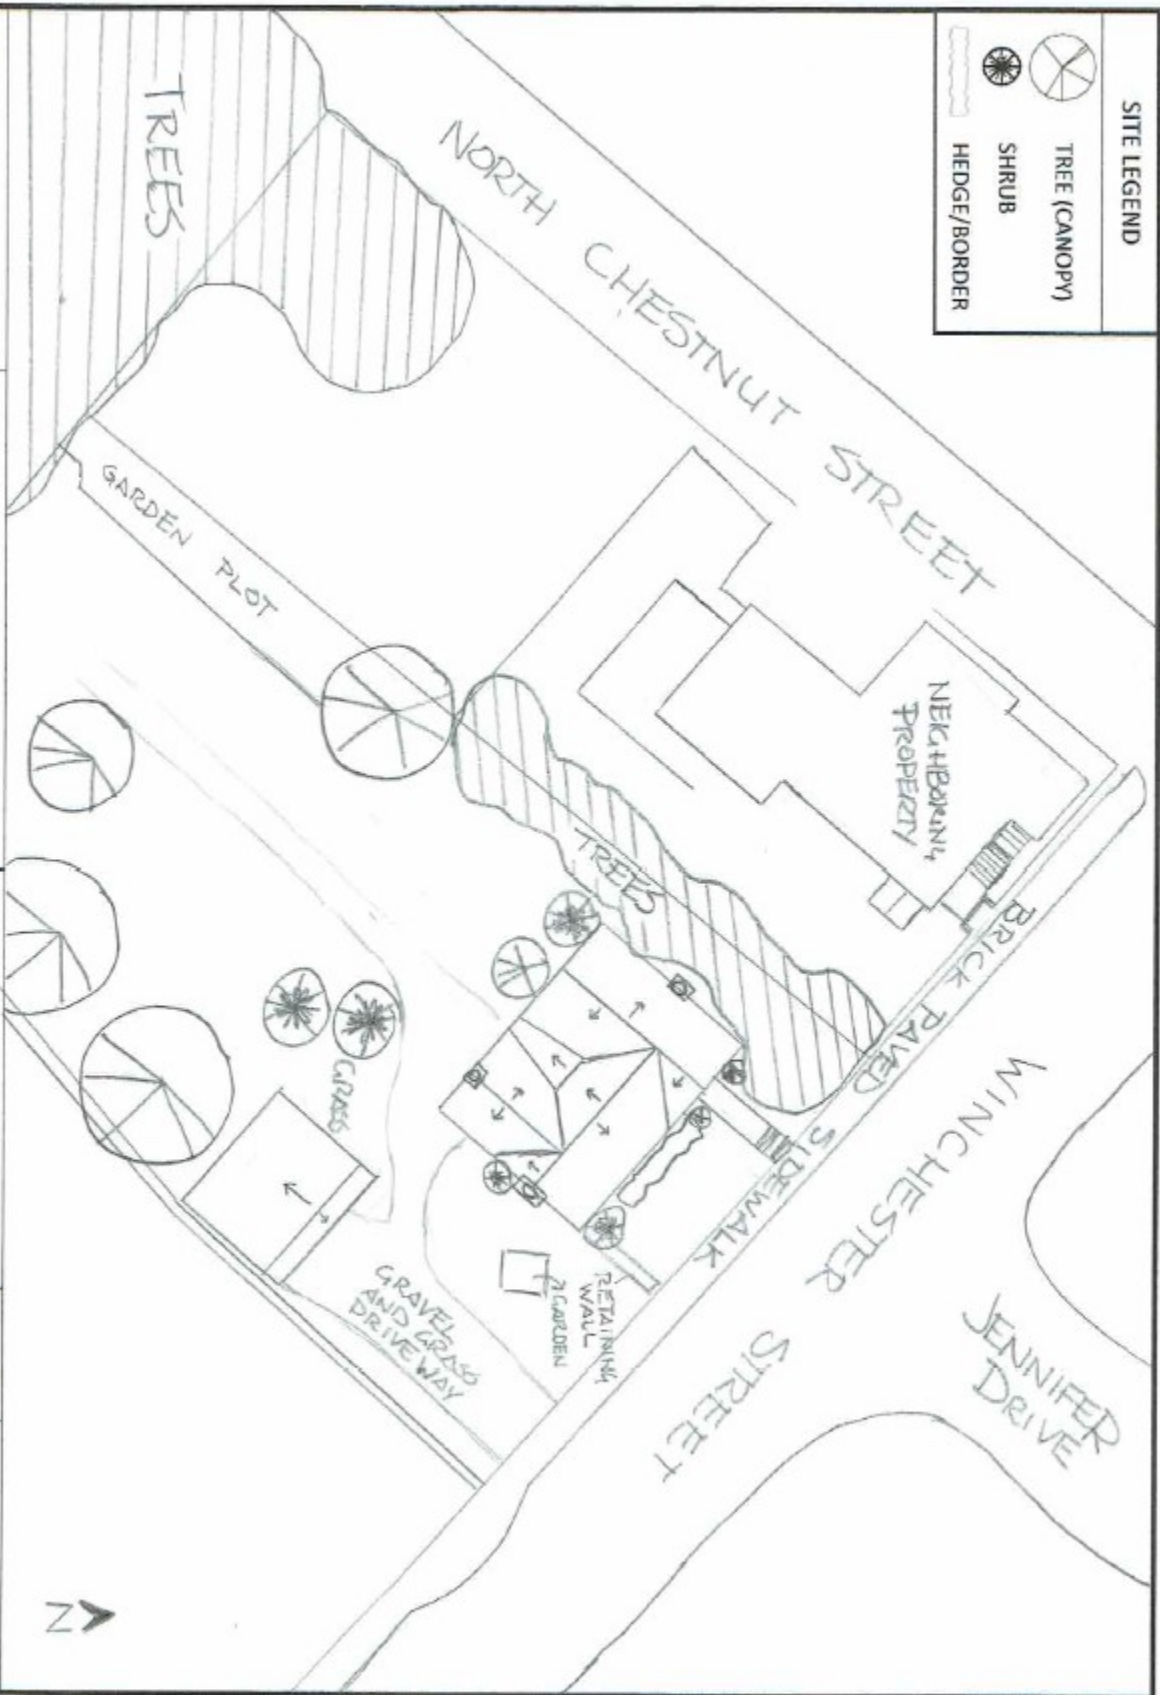

 COMMONWEALTH PRESERVATION GROUP	
Project Title: WARRENTON HD PRESERVE Location: 92 WINCHESTER STREET Resource Name: House, 92 Winchester St.	DHR ID: 156-0019-0310 Scale: NTS Date of Survey: July 2019
	