


Attachment A – Photos and Plans

Vicinity Map – Street View

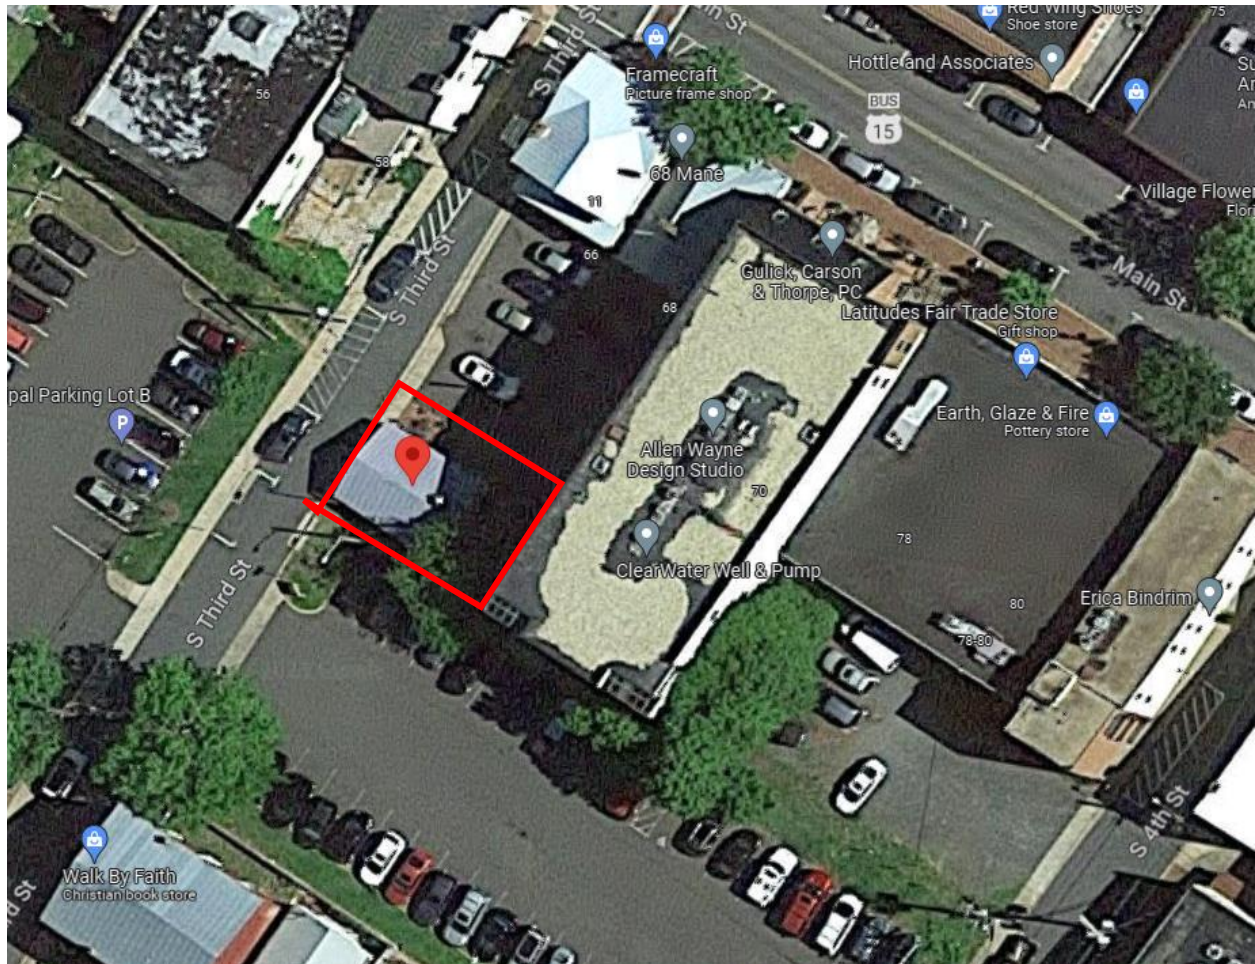

Attachment A – Photos and Plans

Photos: (*All photos from 2019 architectural survey, not current)



Attachment A – Photos and Plans



Attachment A – Photos and Plans

Plans:

Proposed color for roll-up fabric doors:

Trivantage
Designer &
Workroom
Departments


Fabric

Fabric

All

Awning Fabric

All

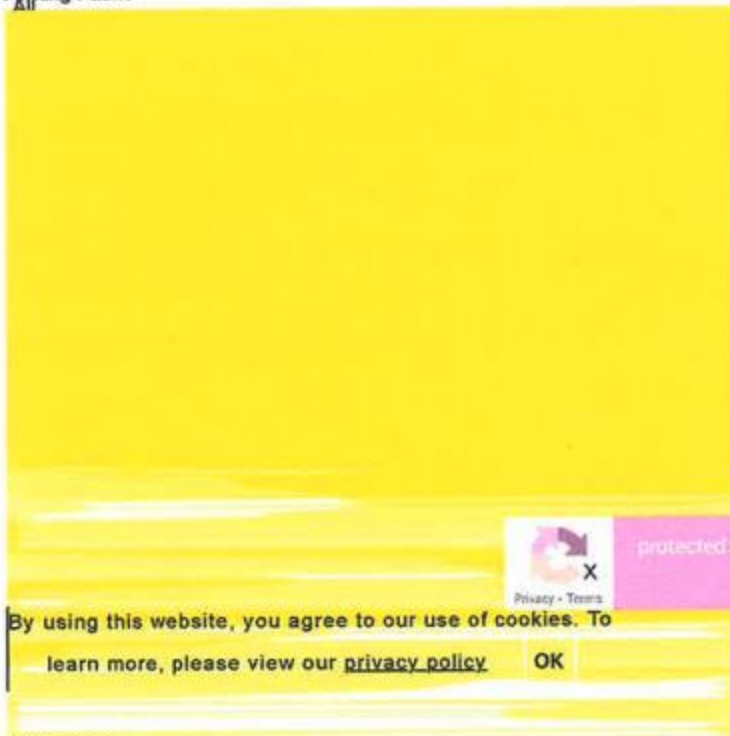

*Yellow
Roll up zippered sides*



protected by reCAPTCHA


By using this website, you agree to our use of cookies. To

learn more, please view our [privacy policy](#)

OK

Attachment A – Photos and Plans

Example of proposed roll-up door and storm door styles:

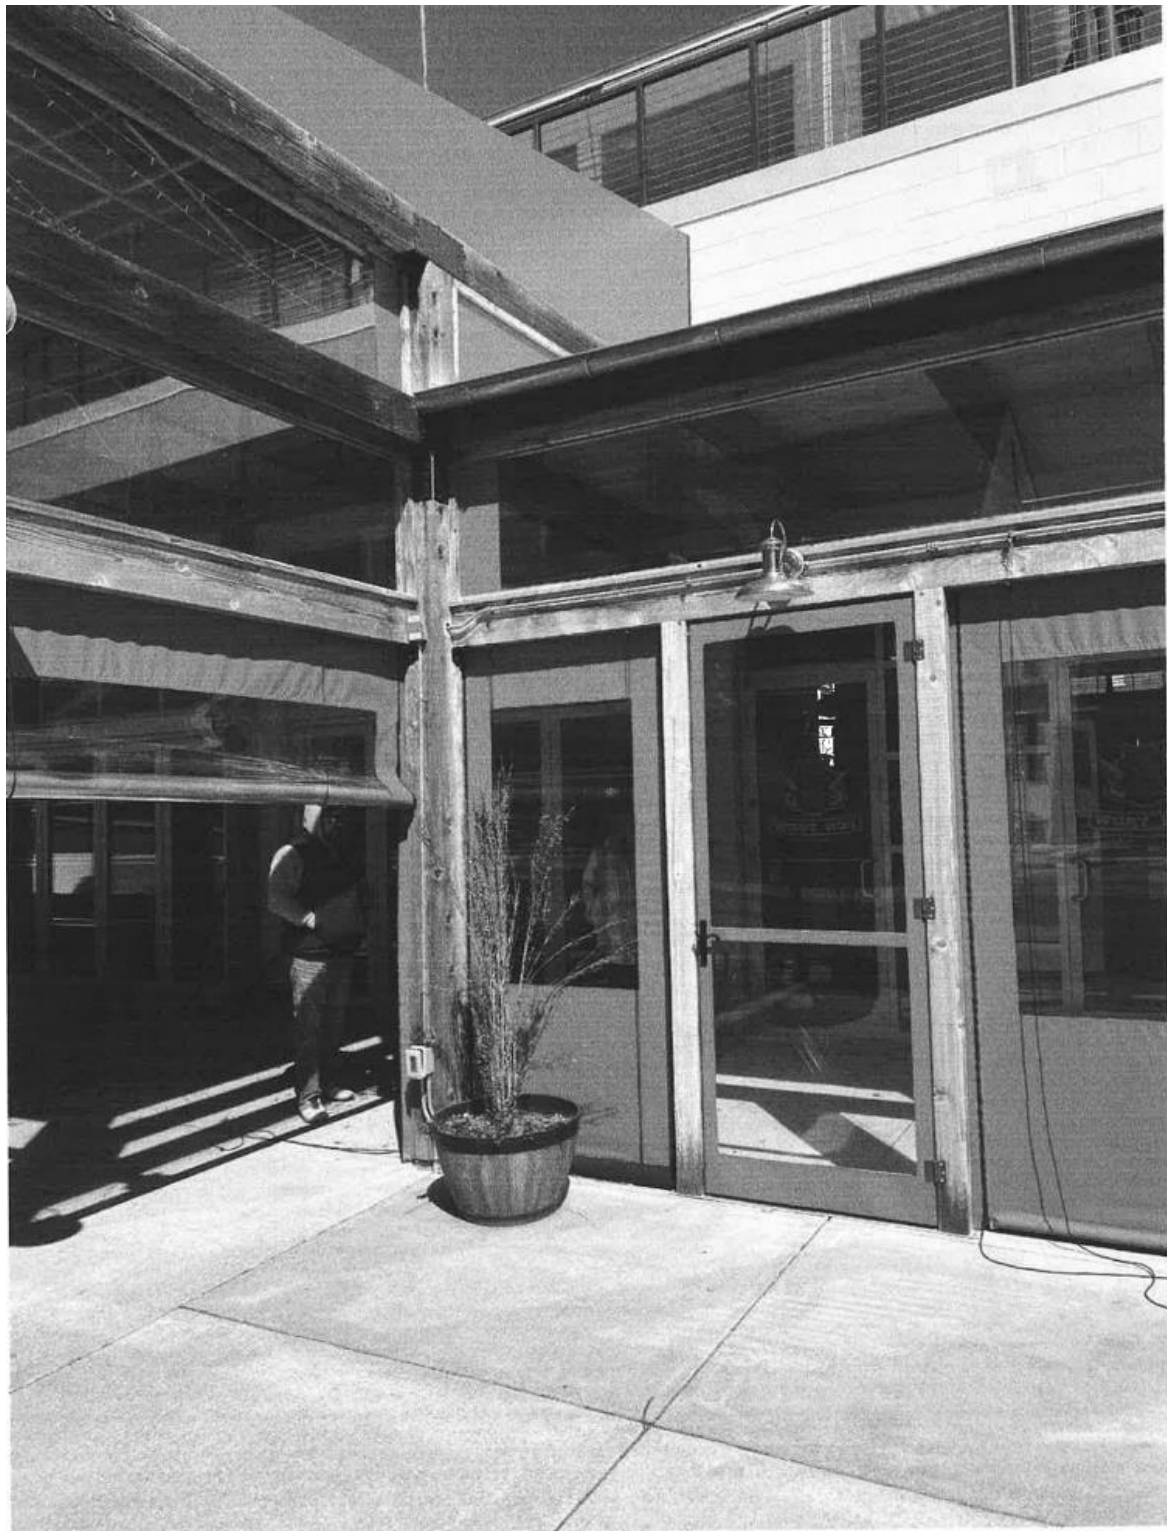


DOORS + SIDES

Proposed design plan:

THIRD + MAIN CAFE

DINING PATIO LAYOUT

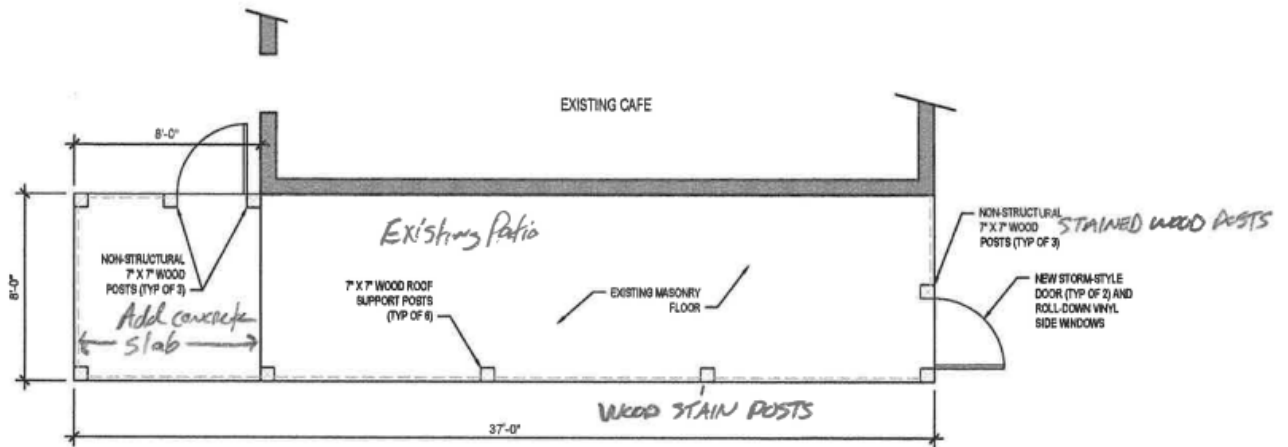

1
A-1 DINING PATIO LAYOUT
SCALE: 1/4" = 1'-0"

Attachment A – Photos and Plans

Proposed design sketch:



ENCLOSE PATIO OVER EXISTING PATIO