




4/27/2023

IRVIN

GARAGE & MASTER WING ADDITION for
Mr. & Mrs. Joe & Stacey Irvin
209 Culpeper St
Warrenton, VA 20186
Drawings by:
LLB DESIGN, LLC.

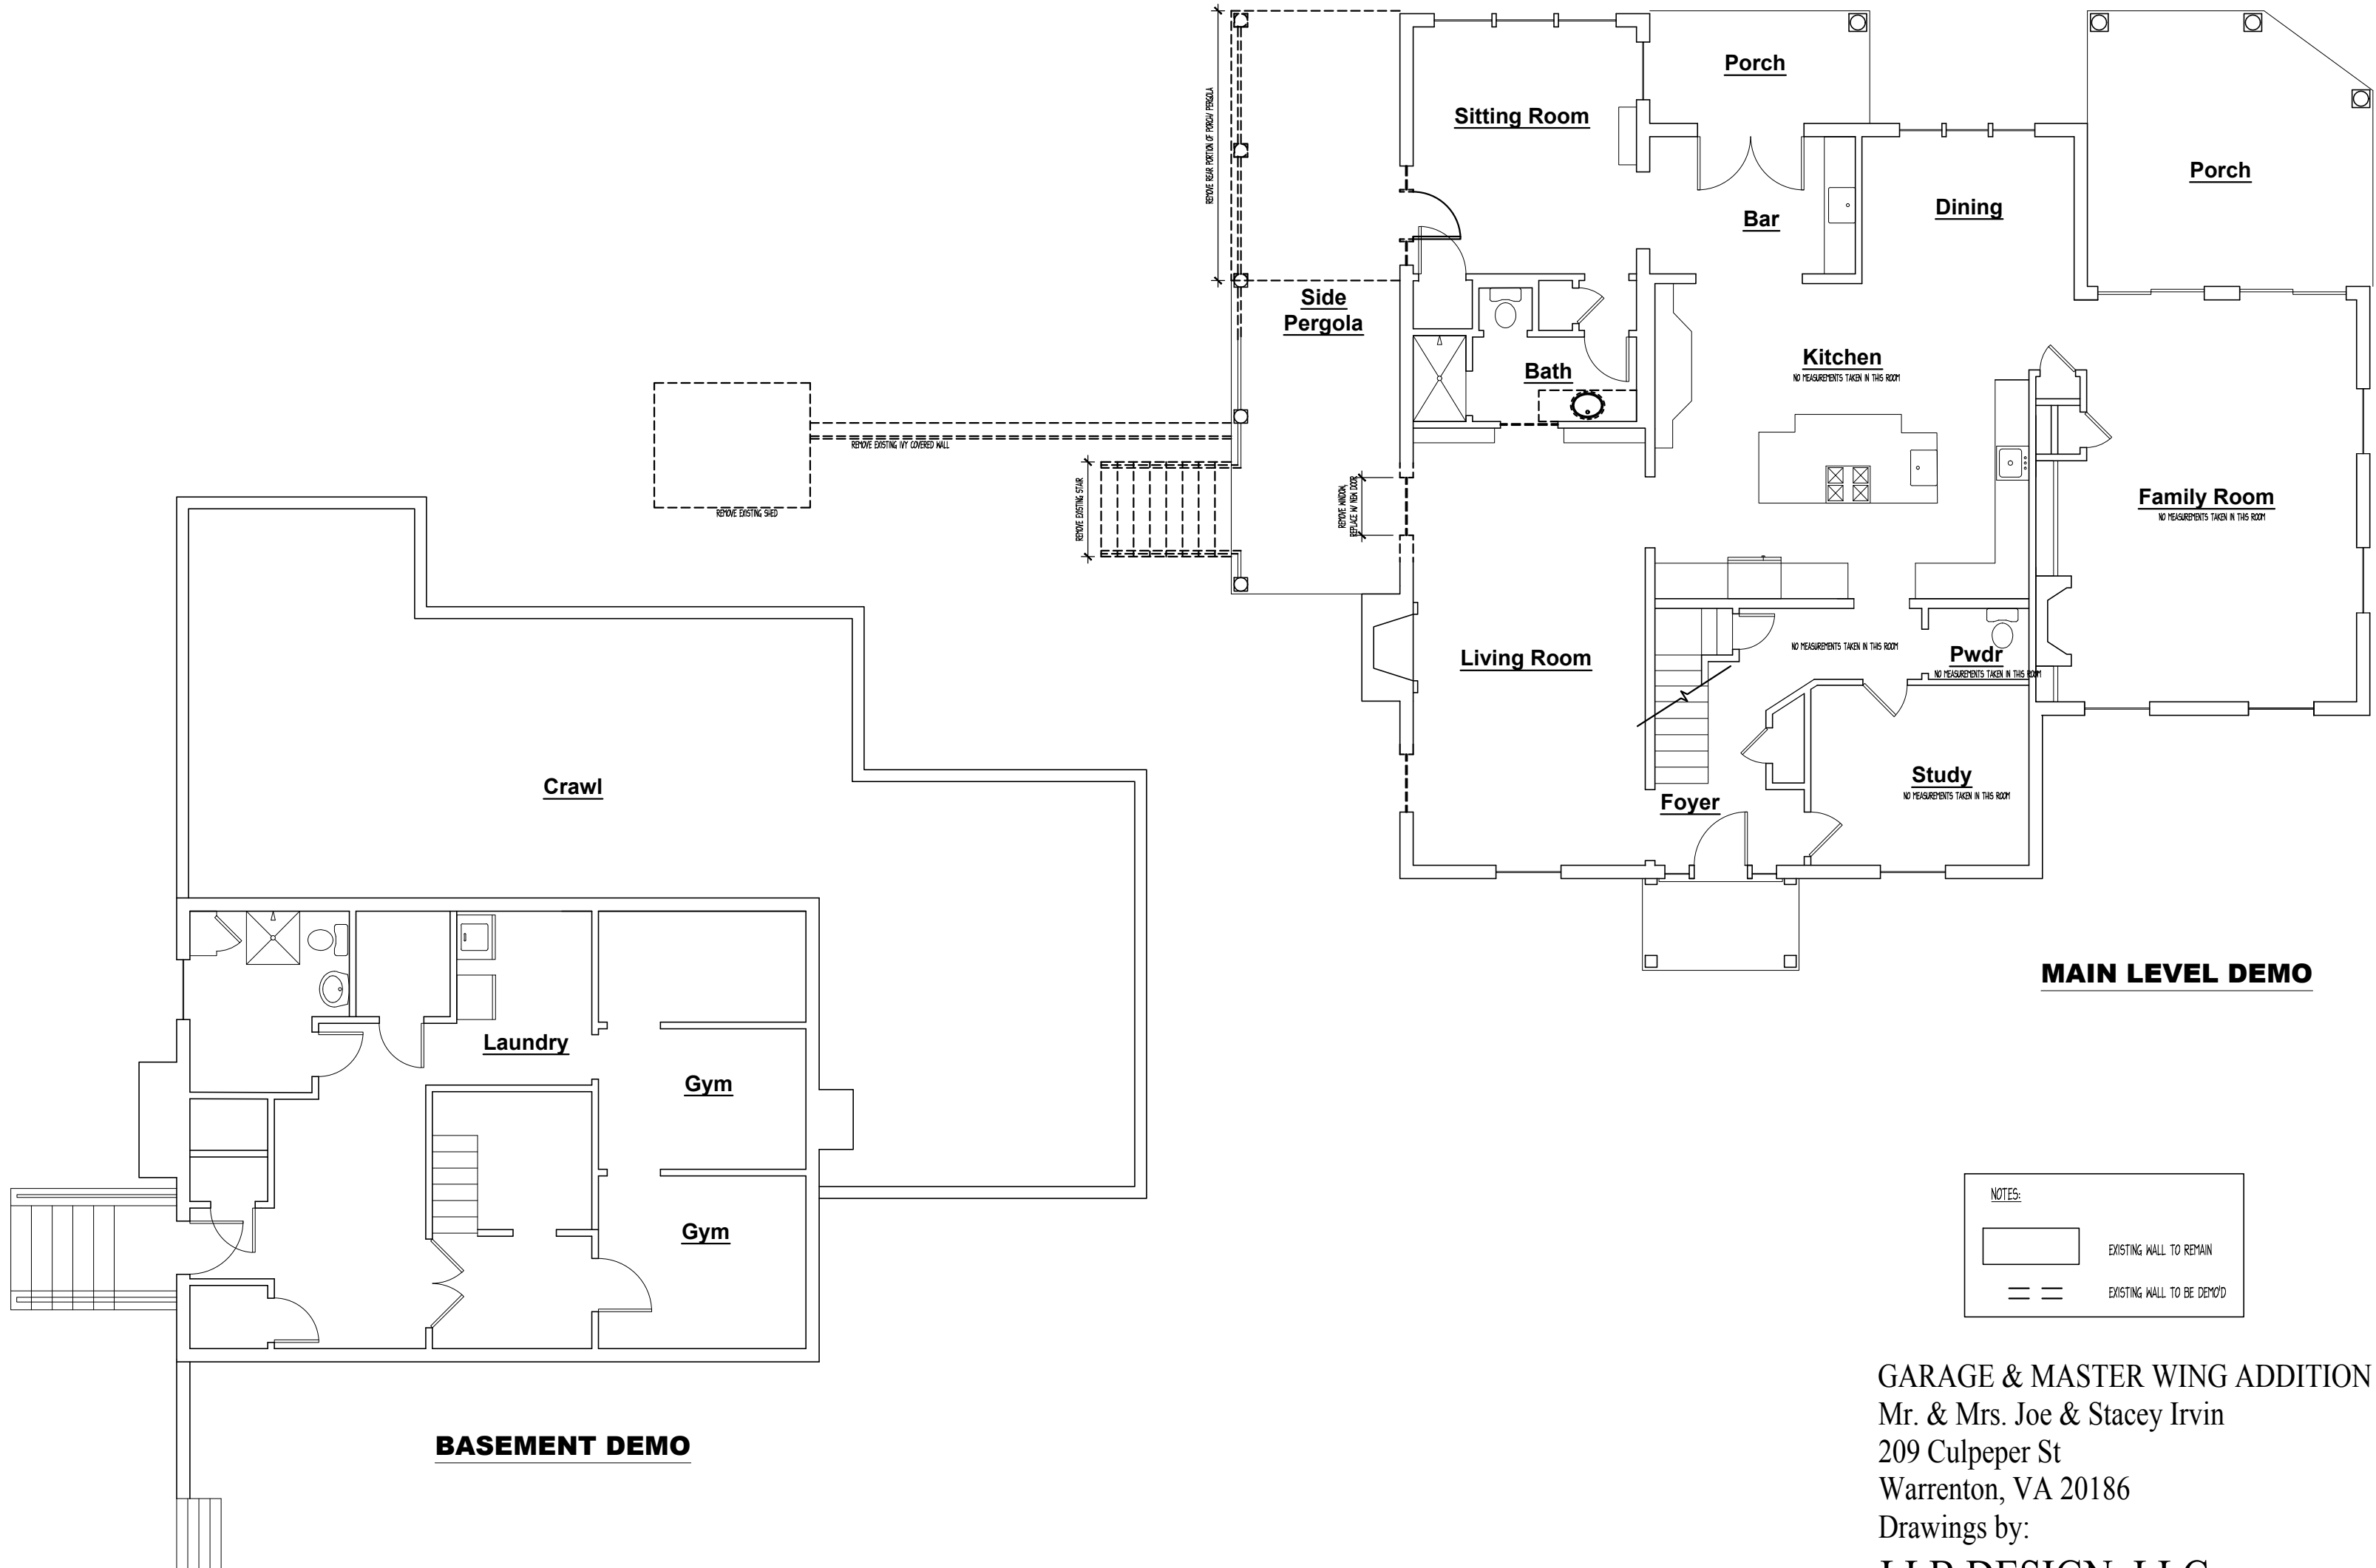


MAIN LEVEL DEMO

BASEMENT DEMO

NOTES:



	EXISTING WALL TO REMAIN
	EXISTING WALL TO BE DEMO'D

GARAGE & MASTER WING ADDITION for
Mr. & Mrs. Joe & Stacey Irvin
209 Culpeper St
Warrenton, VA 20186
Drawings by:
LLB DESIGN, LLC.

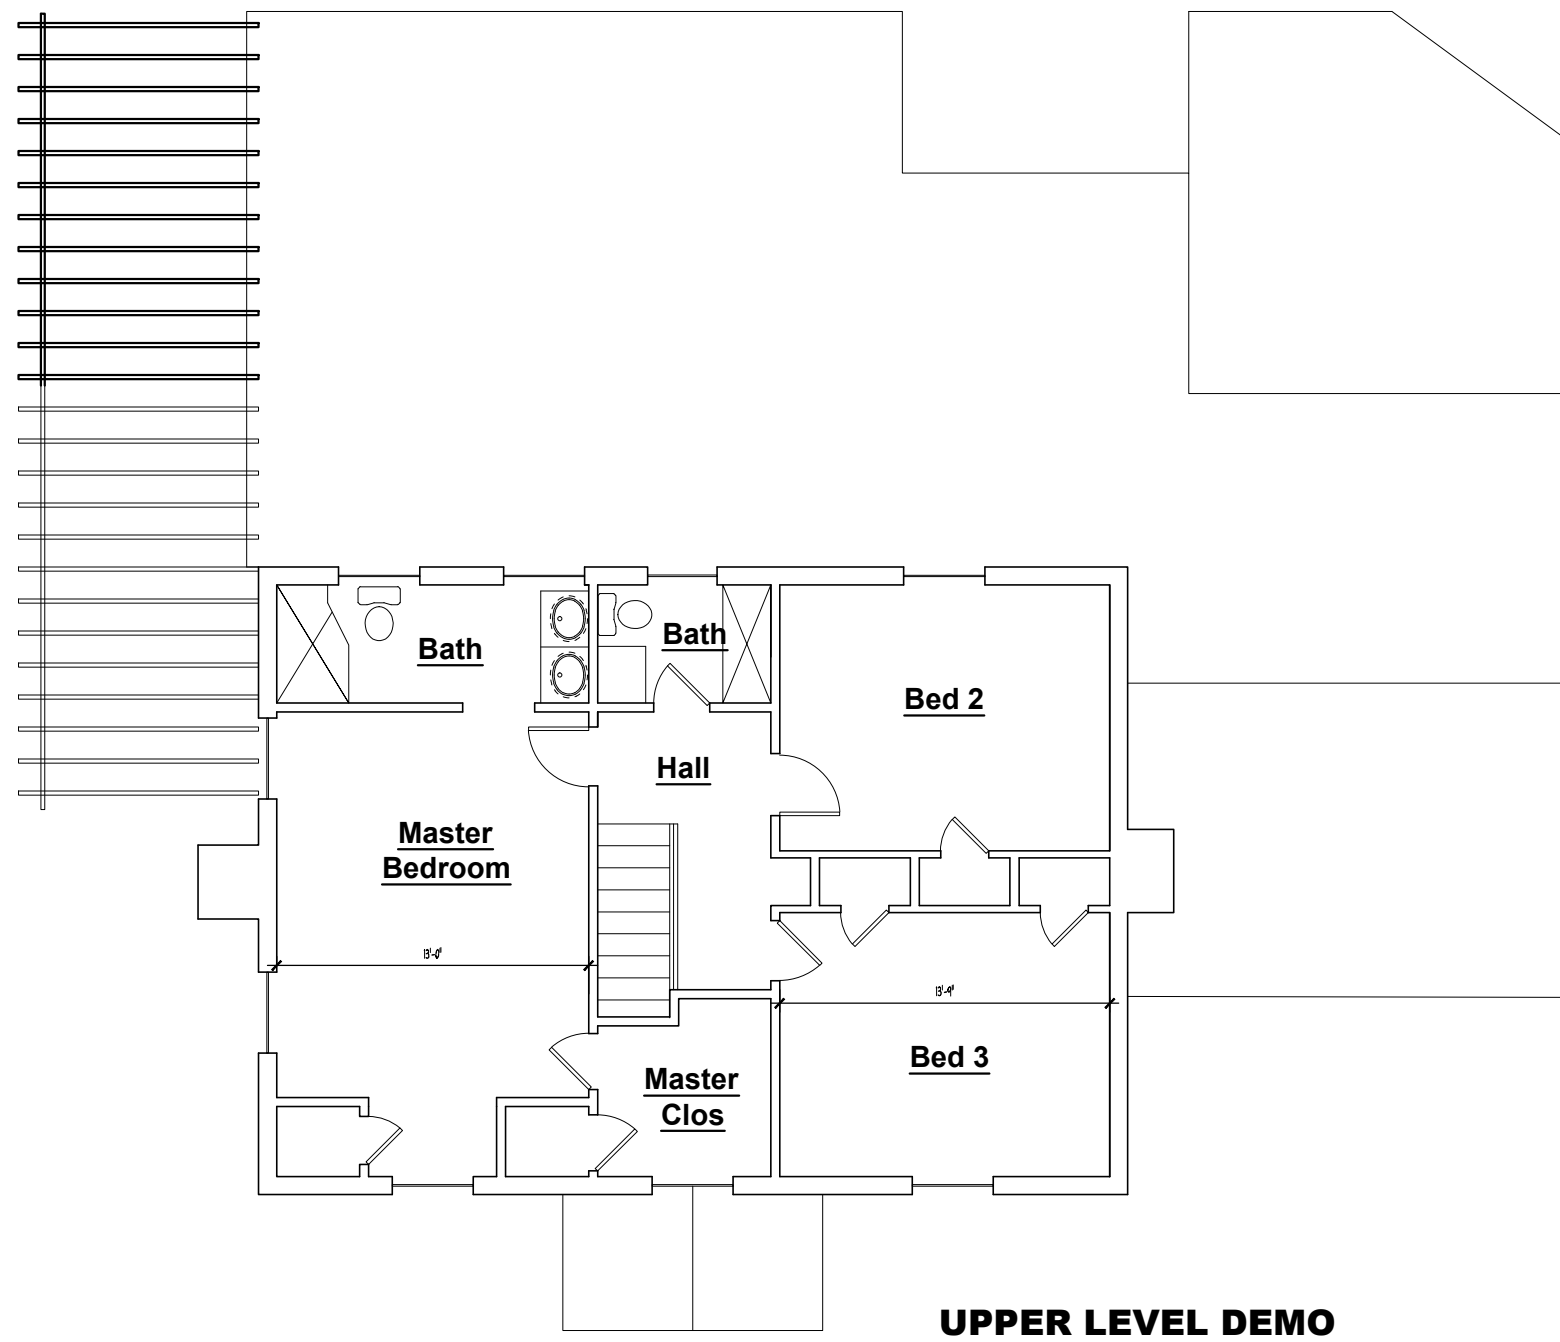

NOTES:	
	EXISTING WALL TO REMAIN
	EXISTING WALL TO BE DEMO'D


GARAGE & MASTER WING ADDITION for
 Mr. & Mrs. Joe & Stacey Irvin
 209 Culpeper St
 Warrenton, VA 20186
 Drawings by:
LLB DESIGN, LLC.

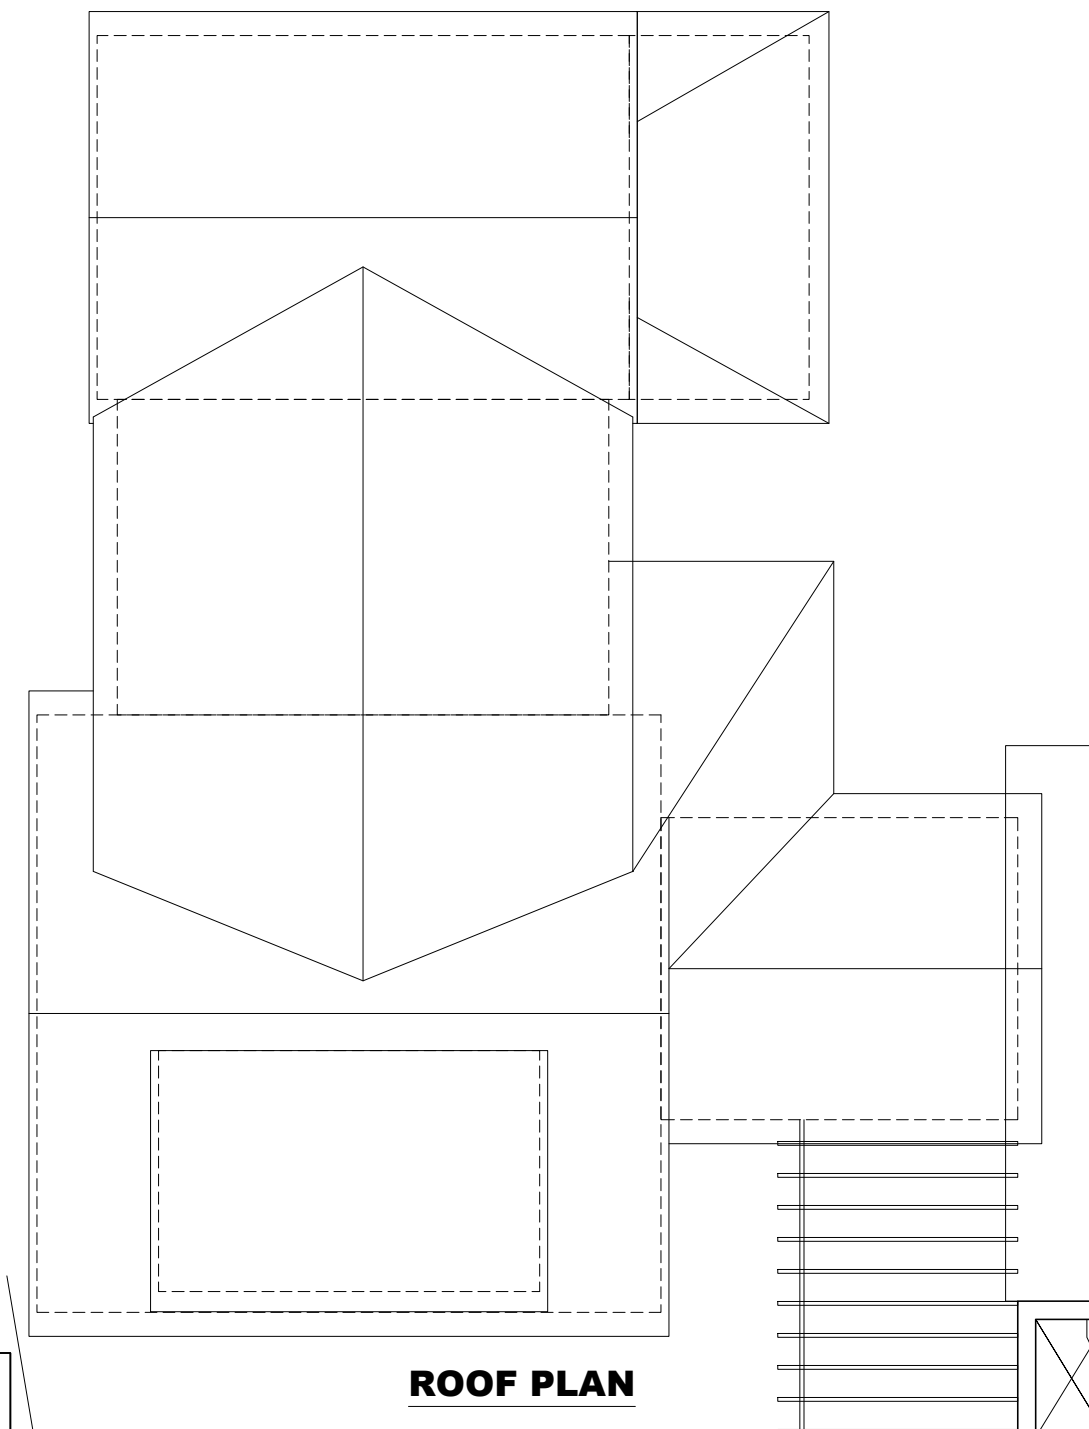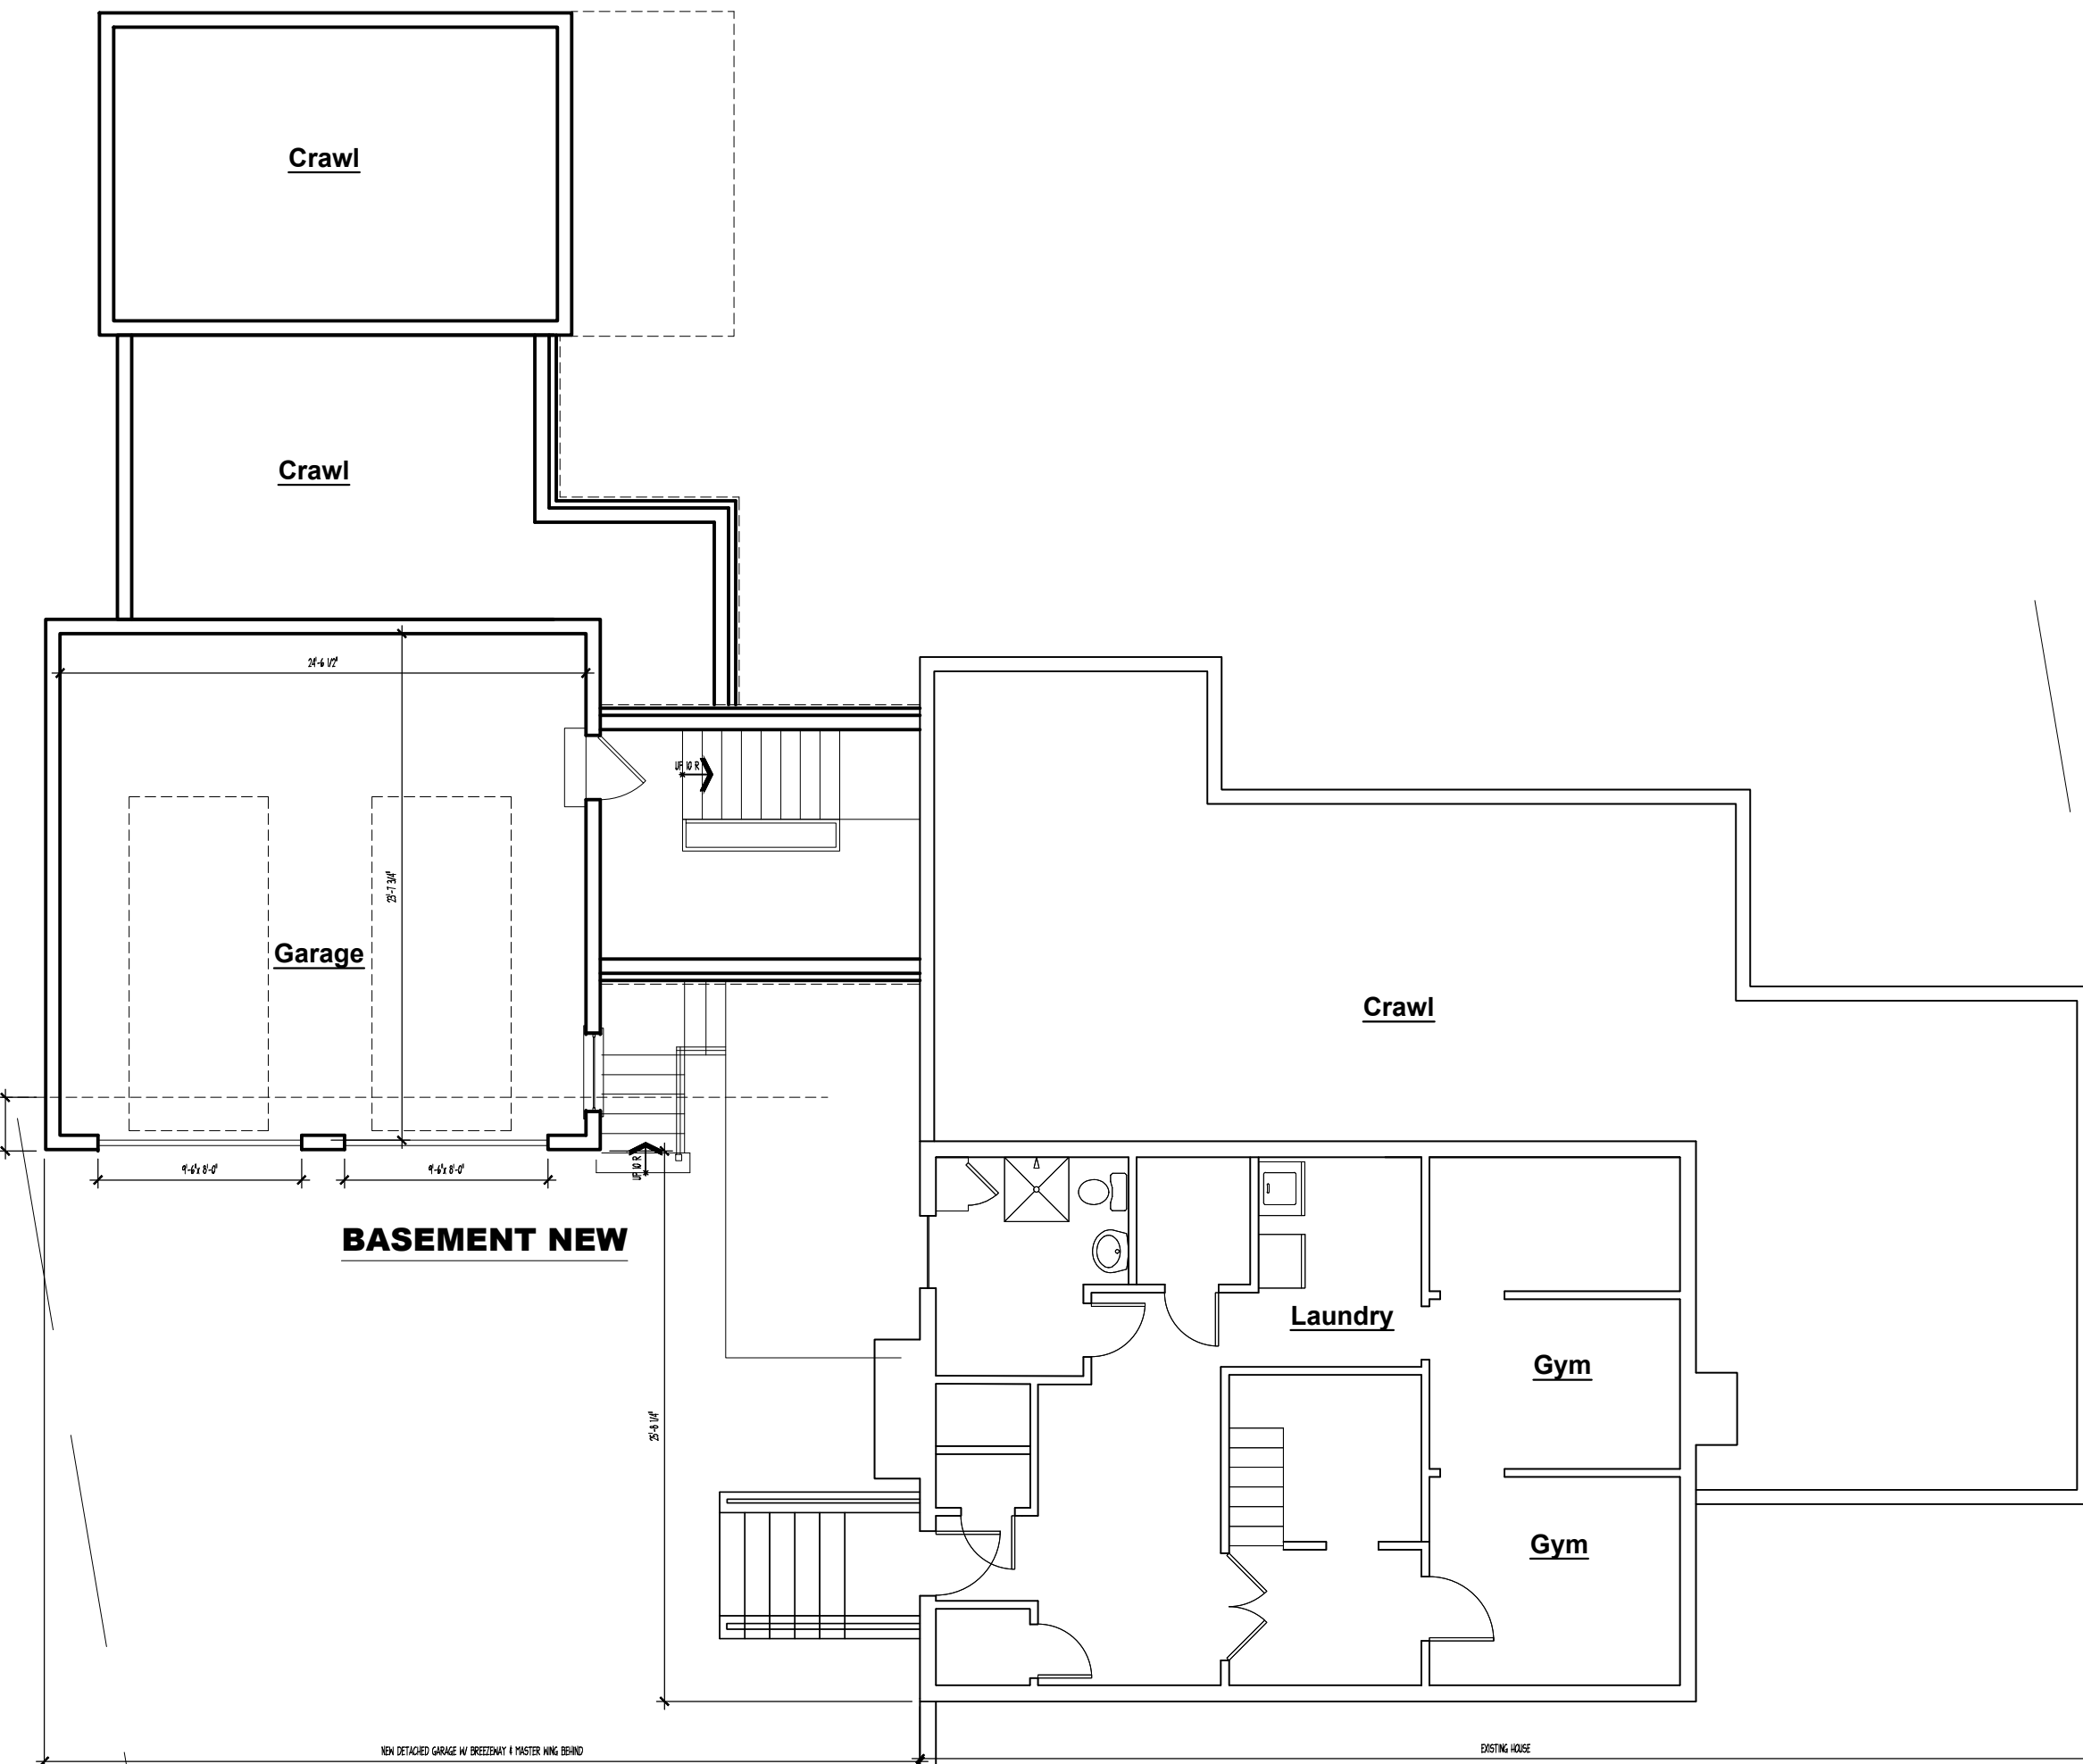

GARAGE & MASTER WING ADDITION for
Mr. & Mrs. Joe & Stacey Irvin
209 Culpeper St
Warrenton, VA 20186
Drawings by:
LLB DESIGN, LLC.



NEW REAR ELEVATION

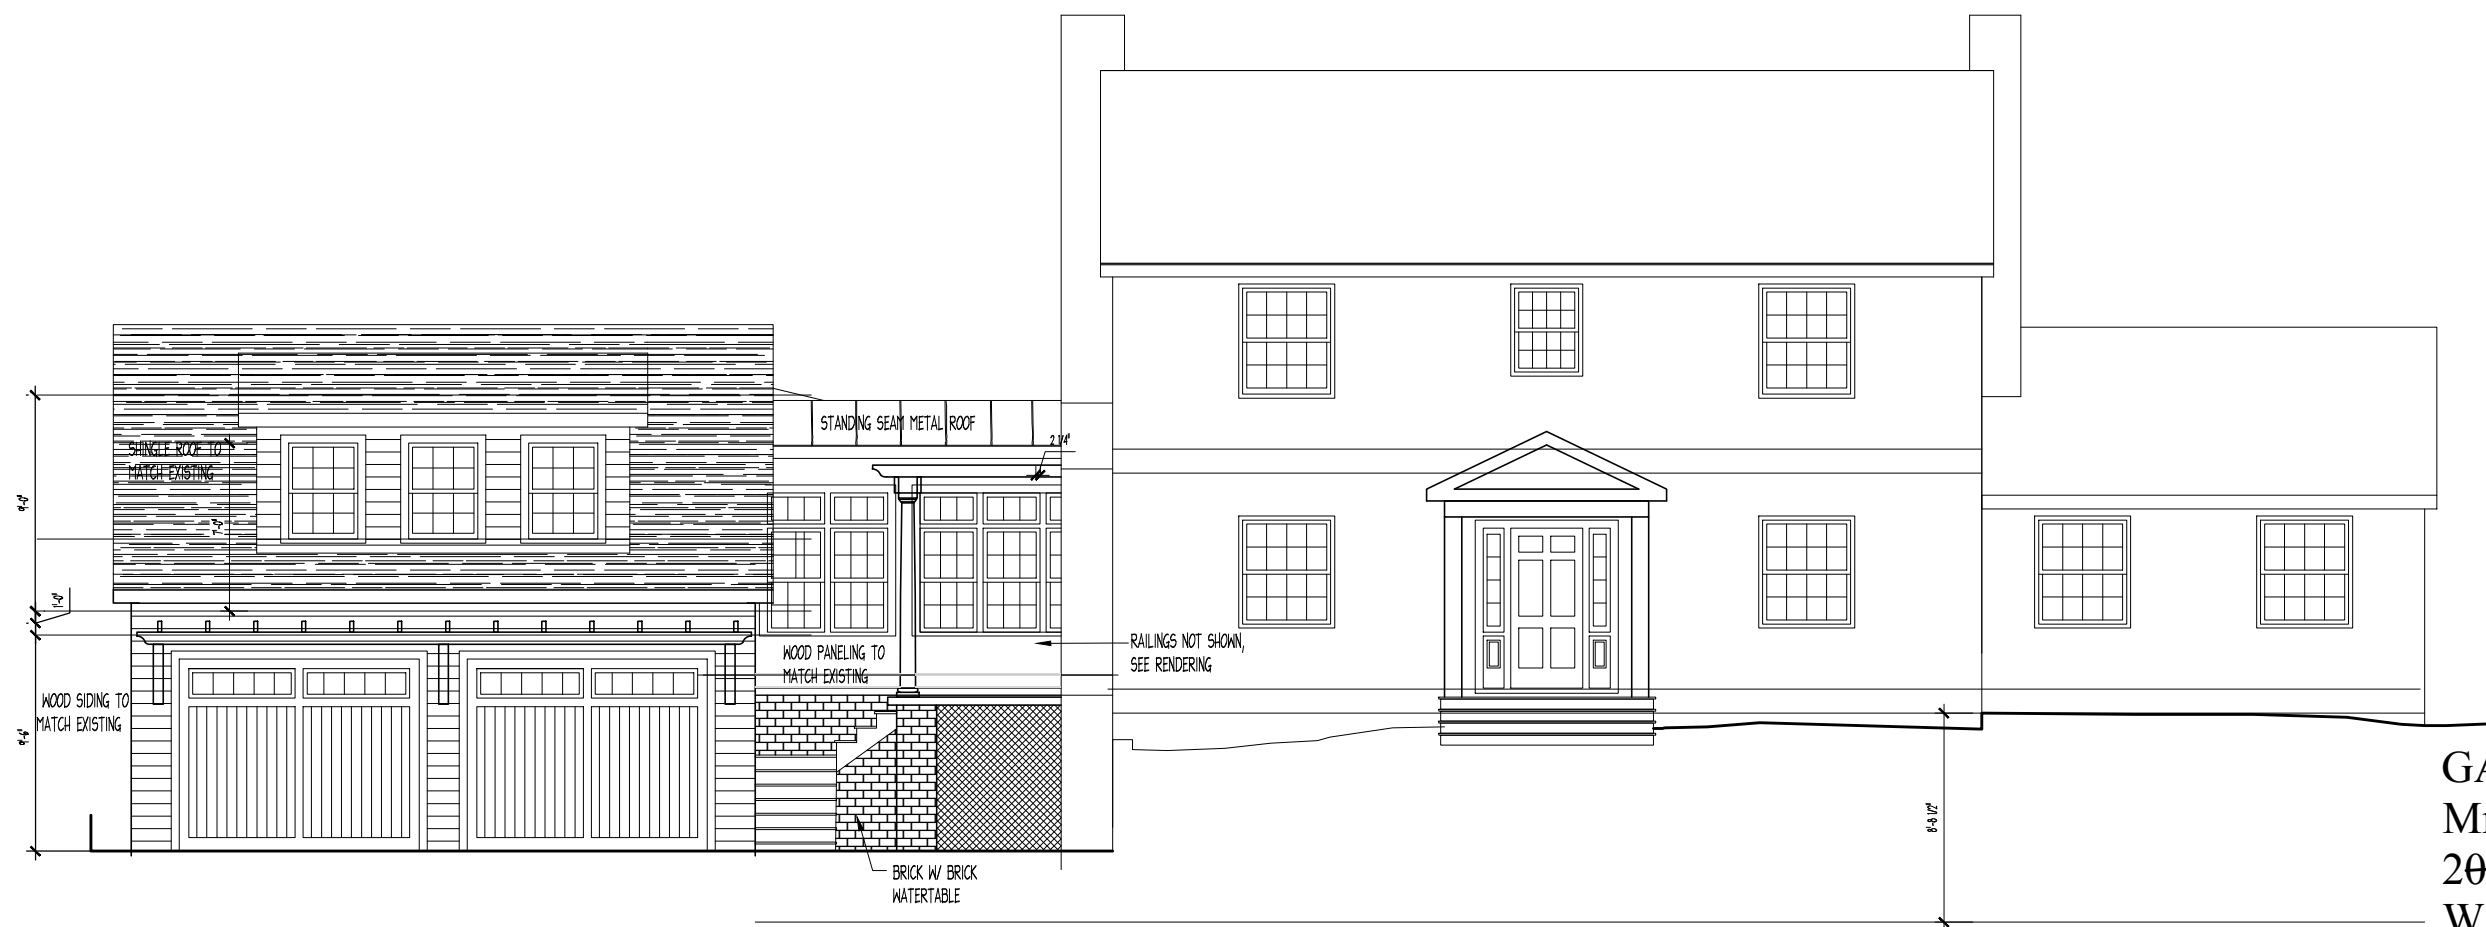

NEW FRONT ELEVATION

GARAGE & MASTER WING ADDITION for
 Mr. & Mrs. Joe & Stacey Irvin
 209 Culpeper St
 Warrenton, VA 20186
 Drawings by:
LLB DESIGN, LLC.

