


THIRD + MAIN CAFE

DINING PATIO LAYOUT

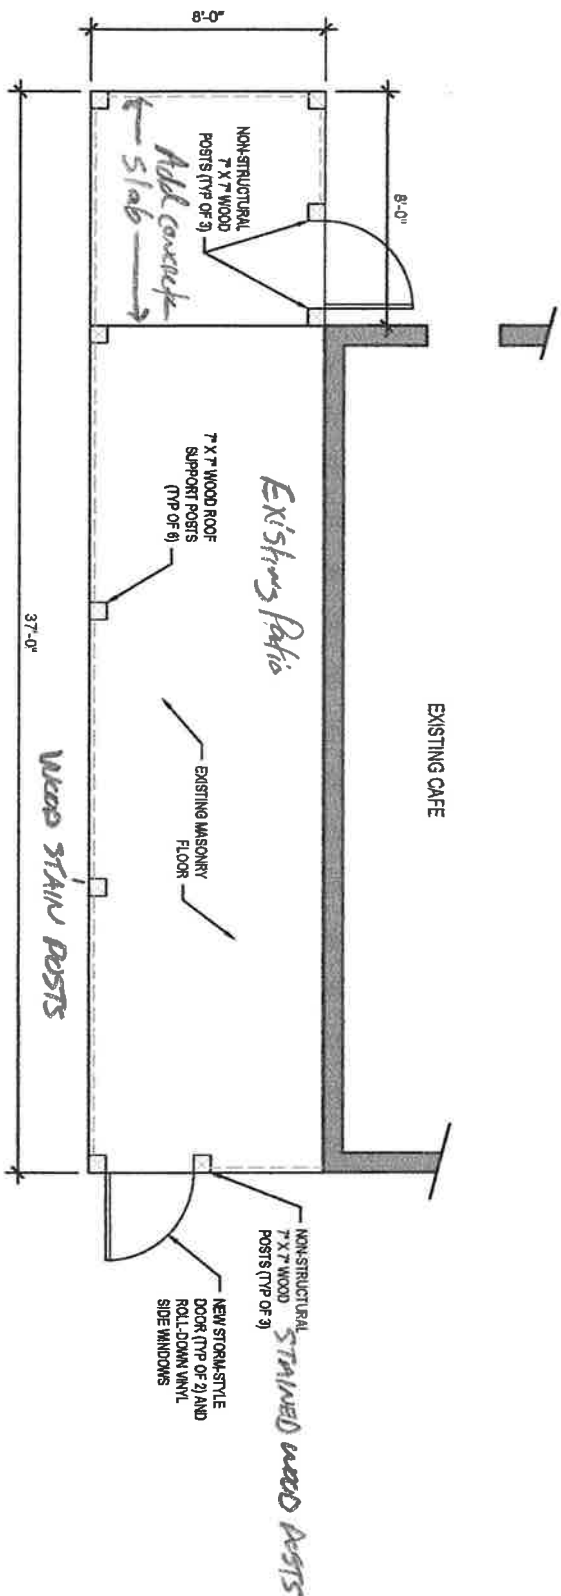

ENCLOSE PATIO OVER EXISTING PATIO

