


Site Map:

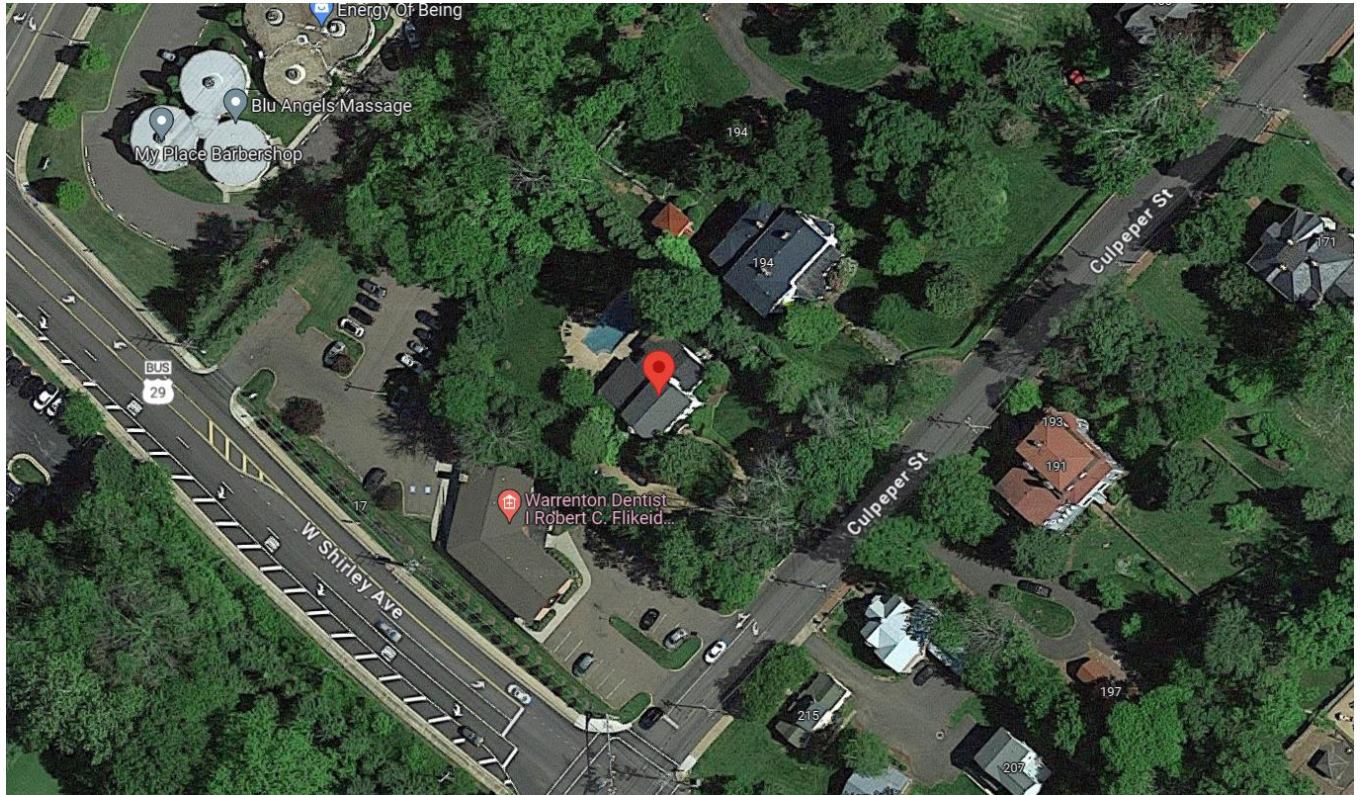

Street View:





Fencing:














Revised Plans:



GARAGE & MASTER WING ADDITION for
Mr. & Mrs. Lee & Stacy Ivers
206 Culpeper St.
Warrenton, VA 20186
12/26/2023

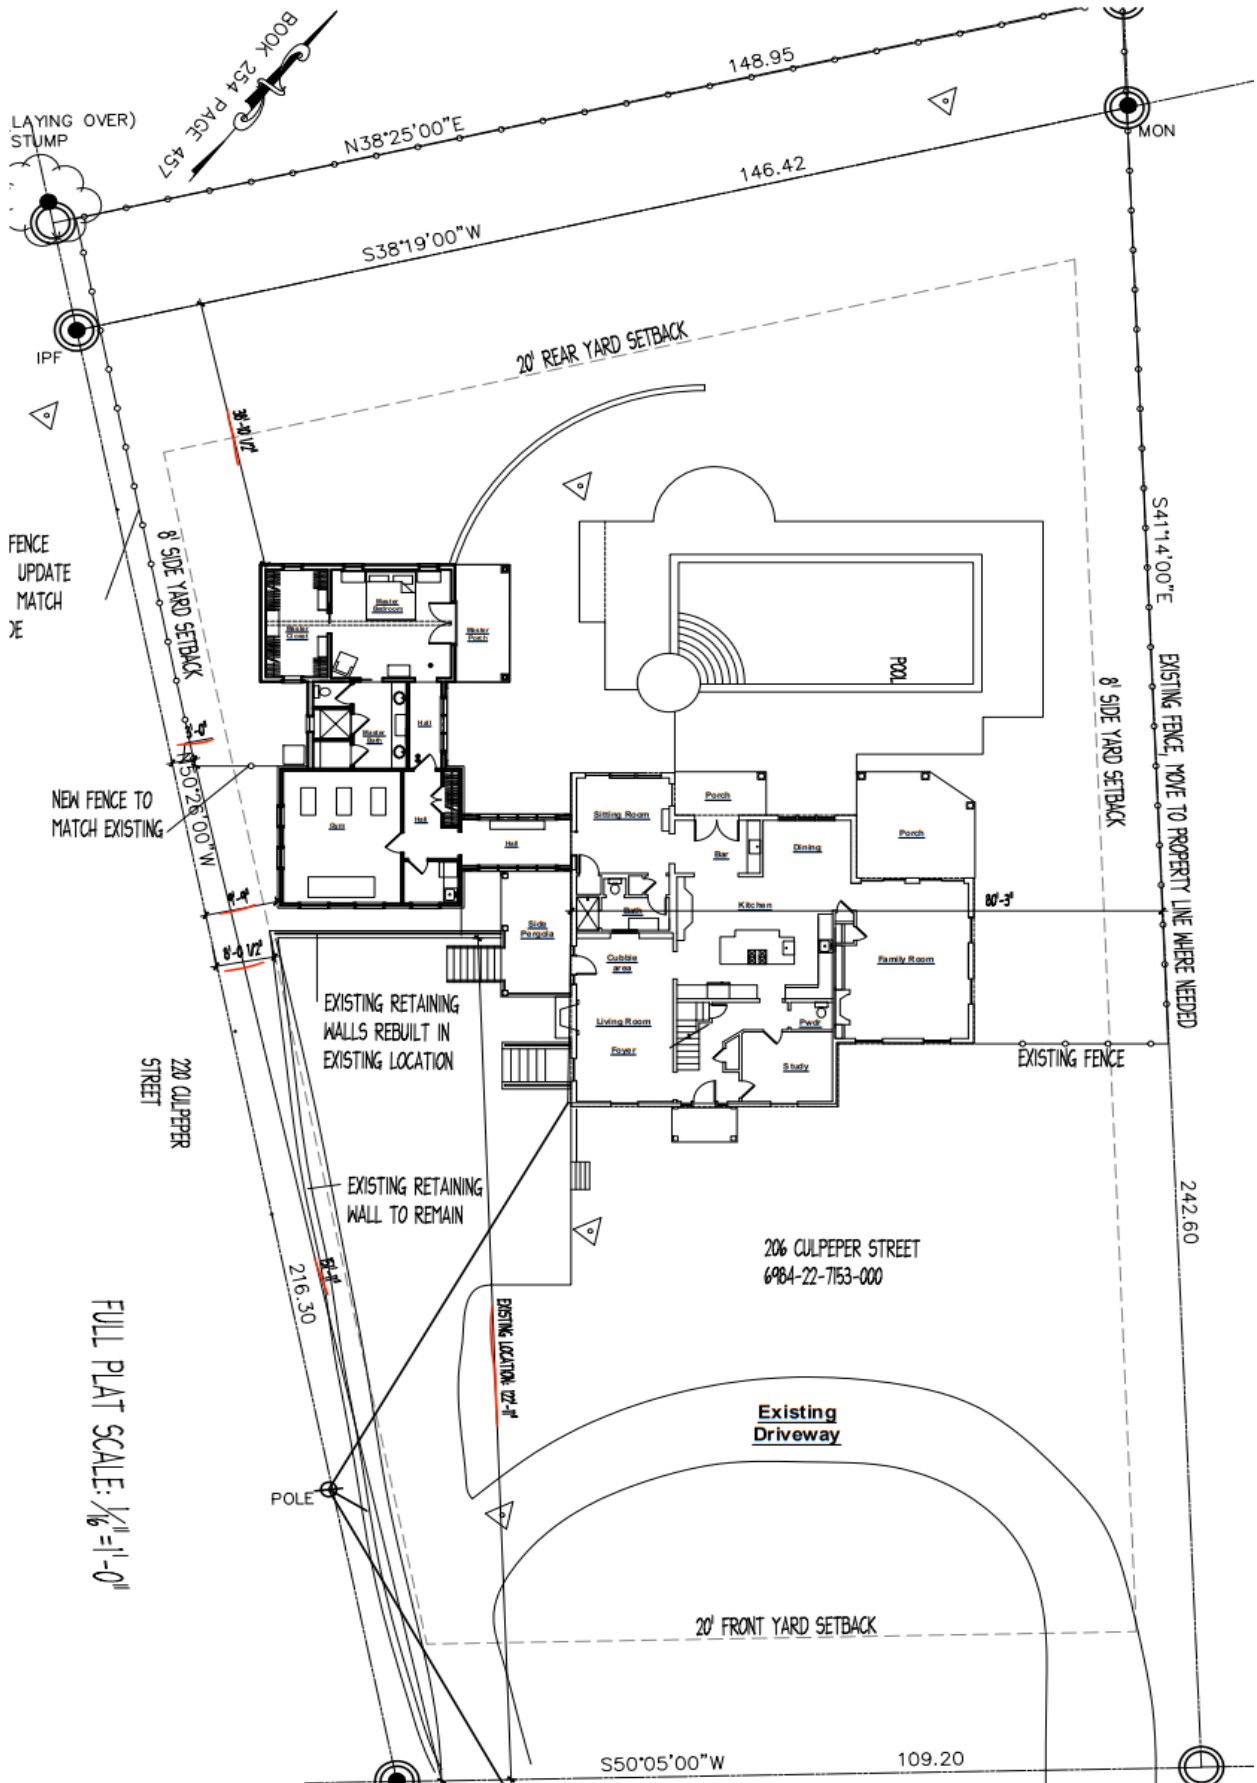

FULL PLAT SCALE: 1/16" = 1'-0"

