

Vicinity Map



Street View




Proposed Project Location


Attachment A – Plans and Photos






Proposed Demolition Plans

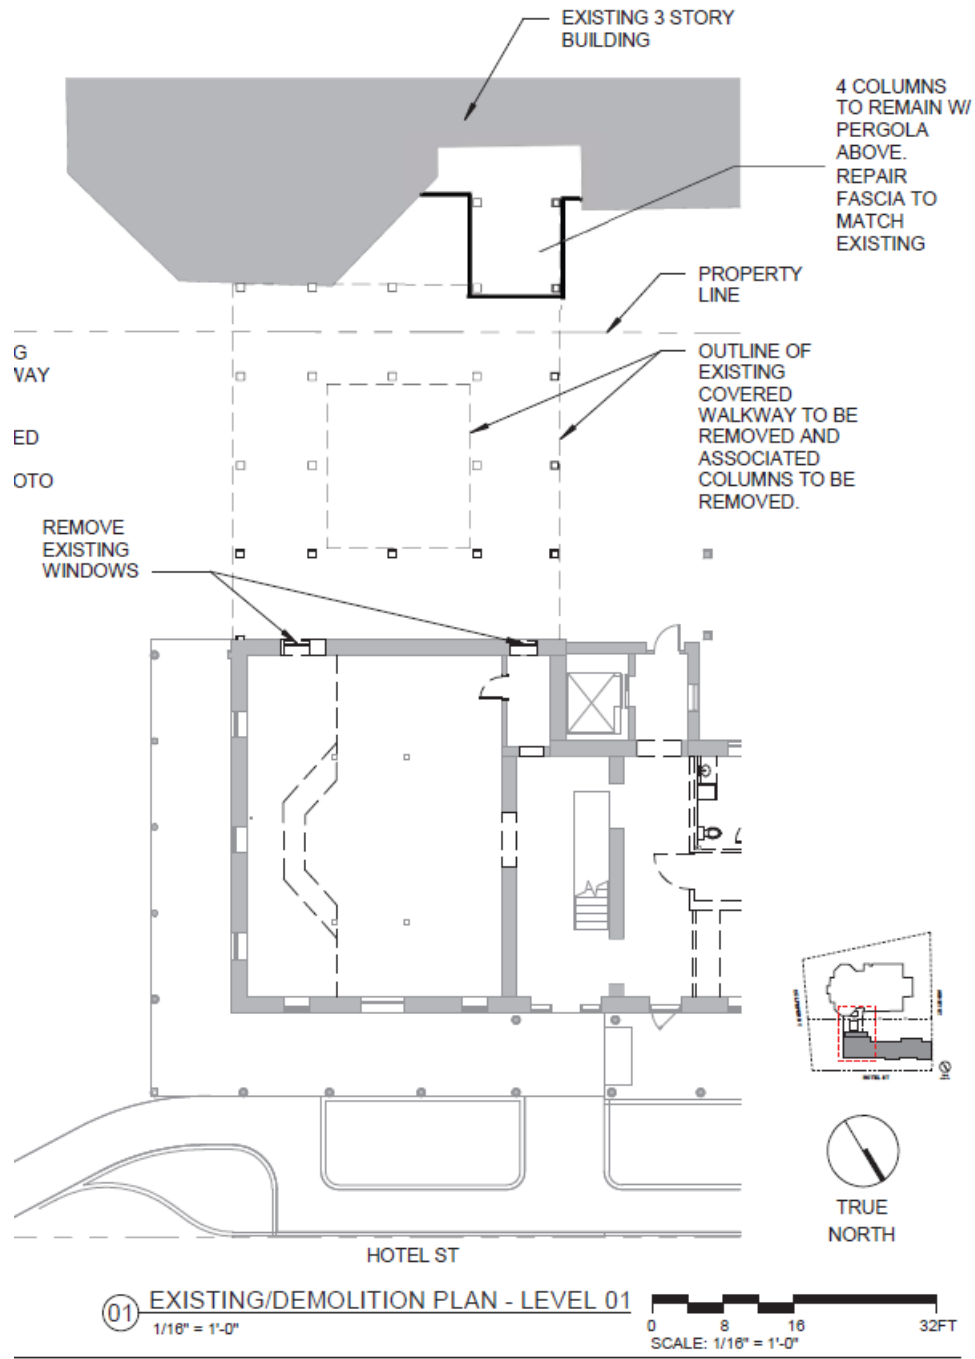

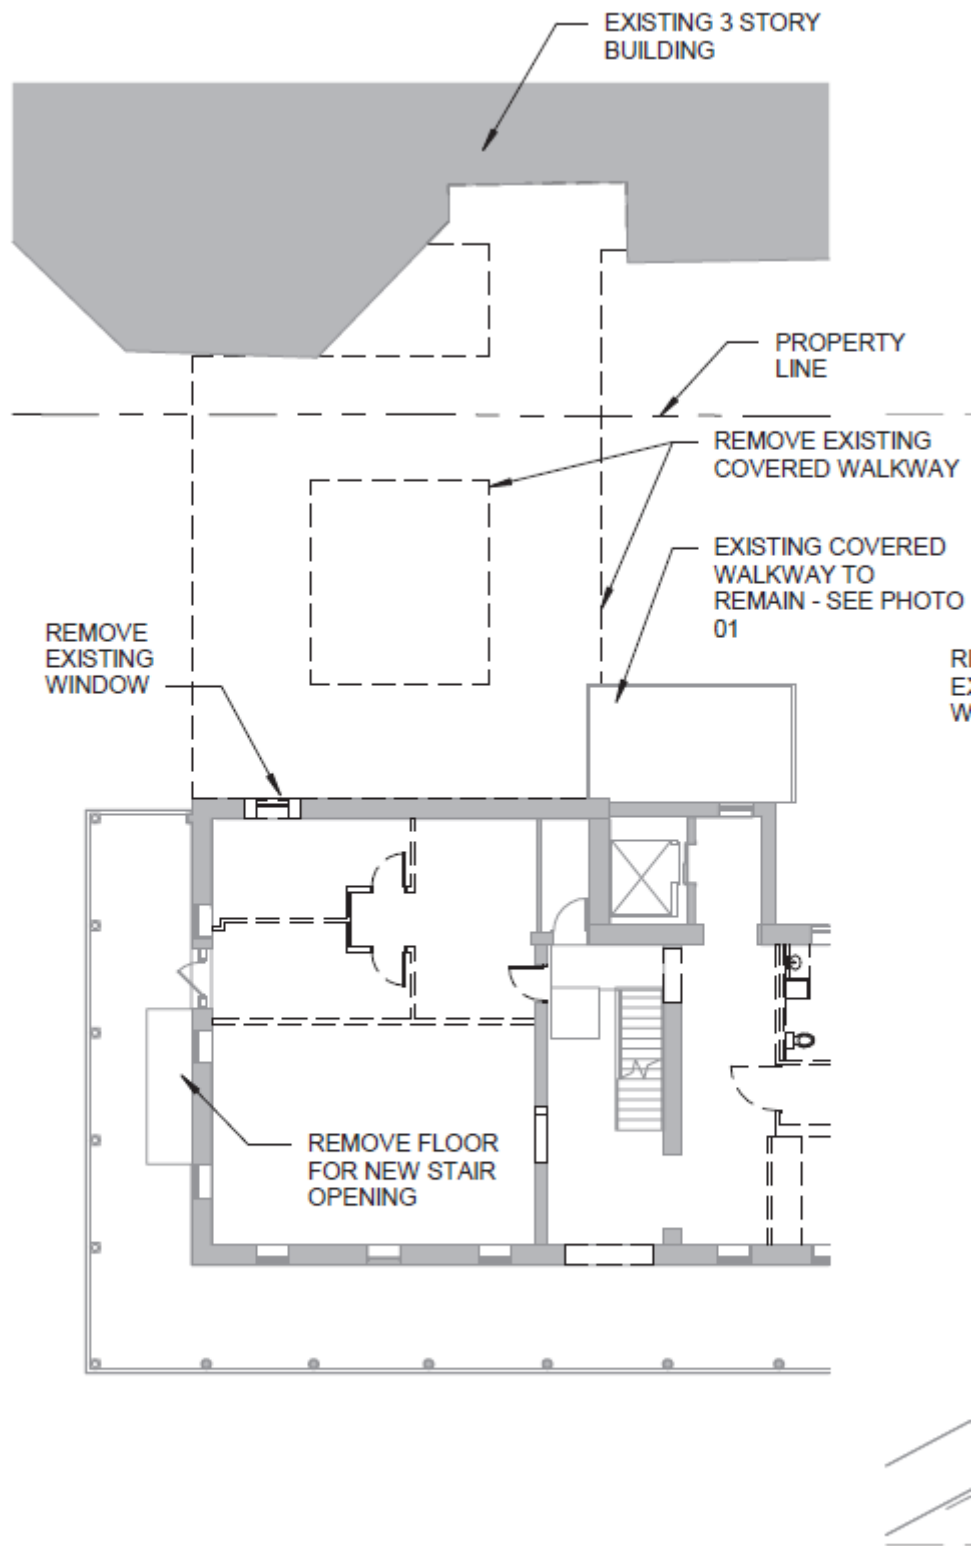


02 EXISTING/DEMOLITION PLAN - LEVEL 02
1/16" = 1'-0"

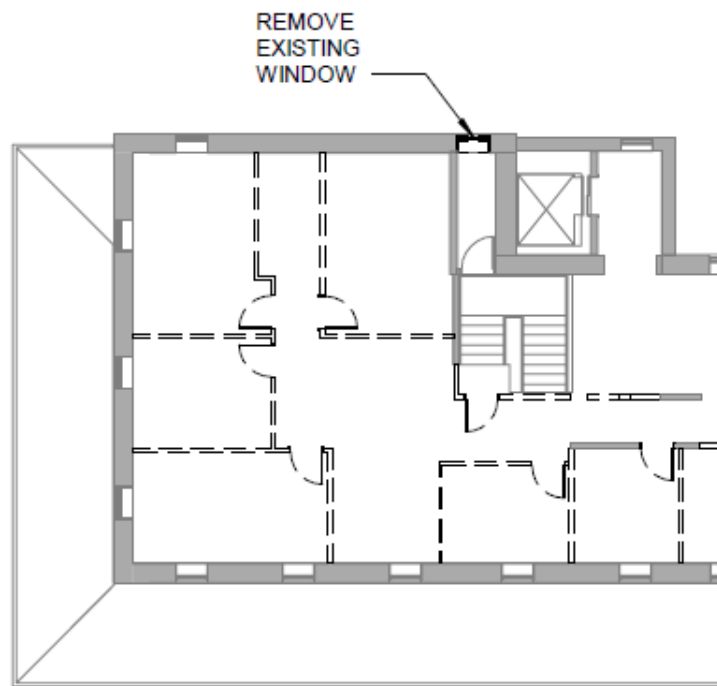


EXISTING/DEMOLITION PLAN - LEVEL 03




Proposed Construction Plans

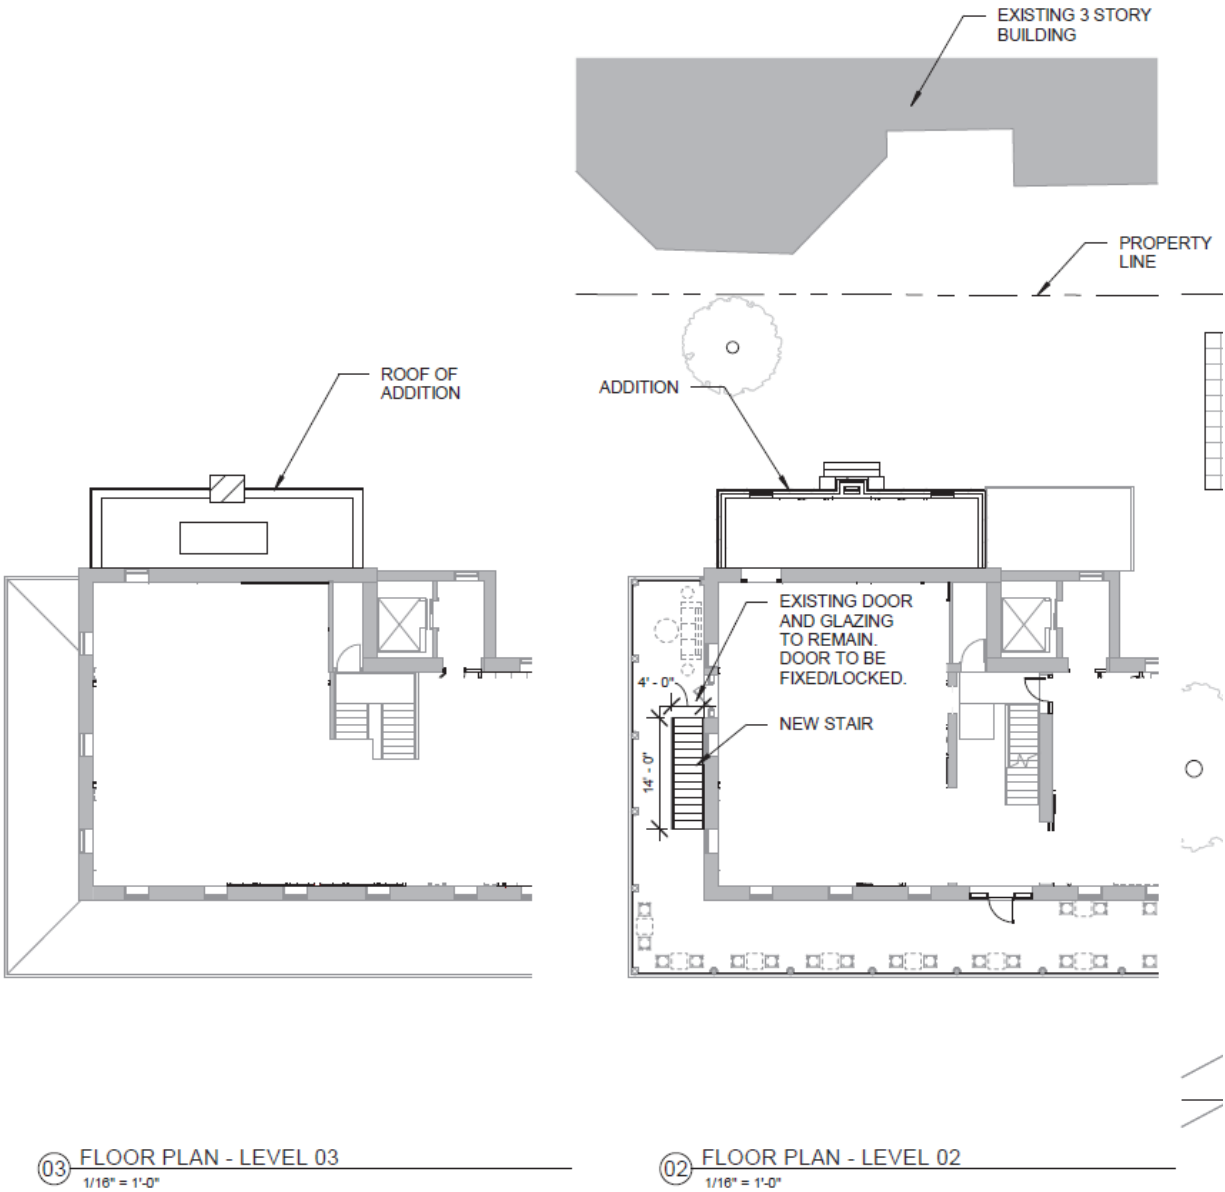


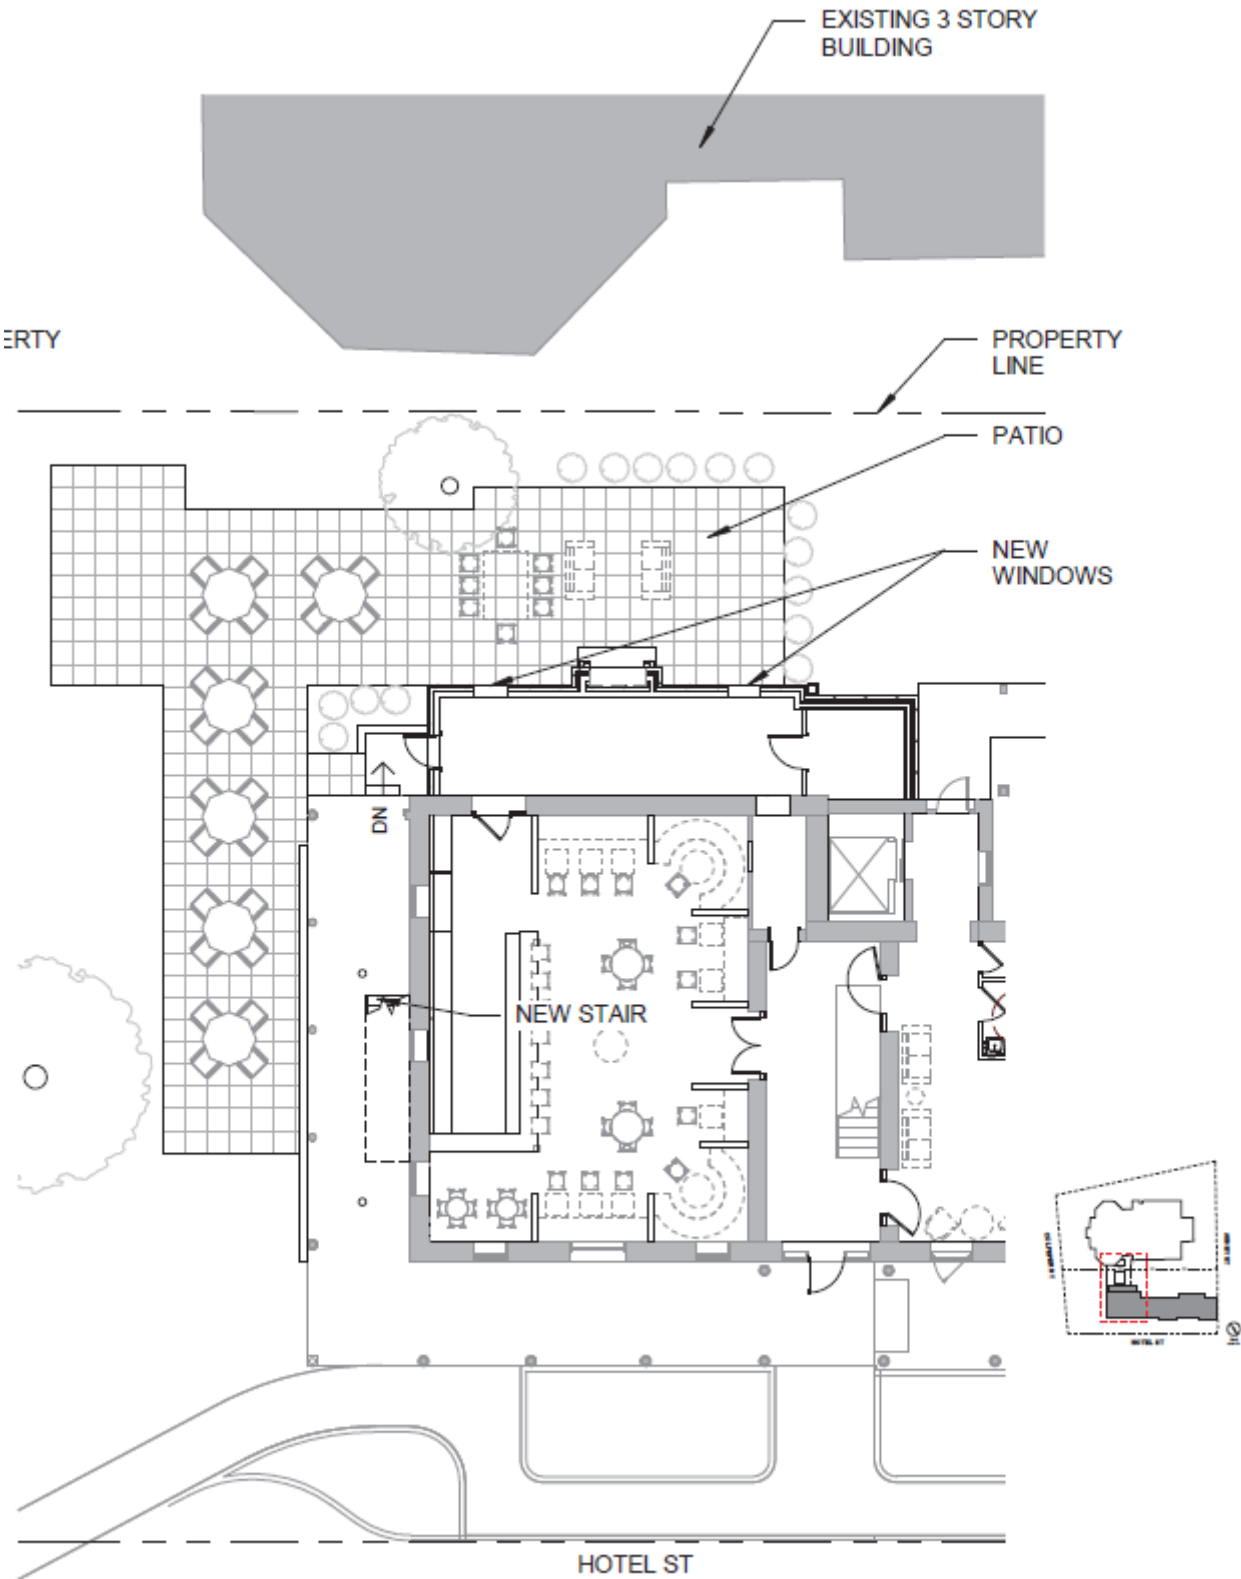

01 FLOOR PLAN - LEVEL 01
1/16" = 1'-0"


Attachment A – Plans and Photos

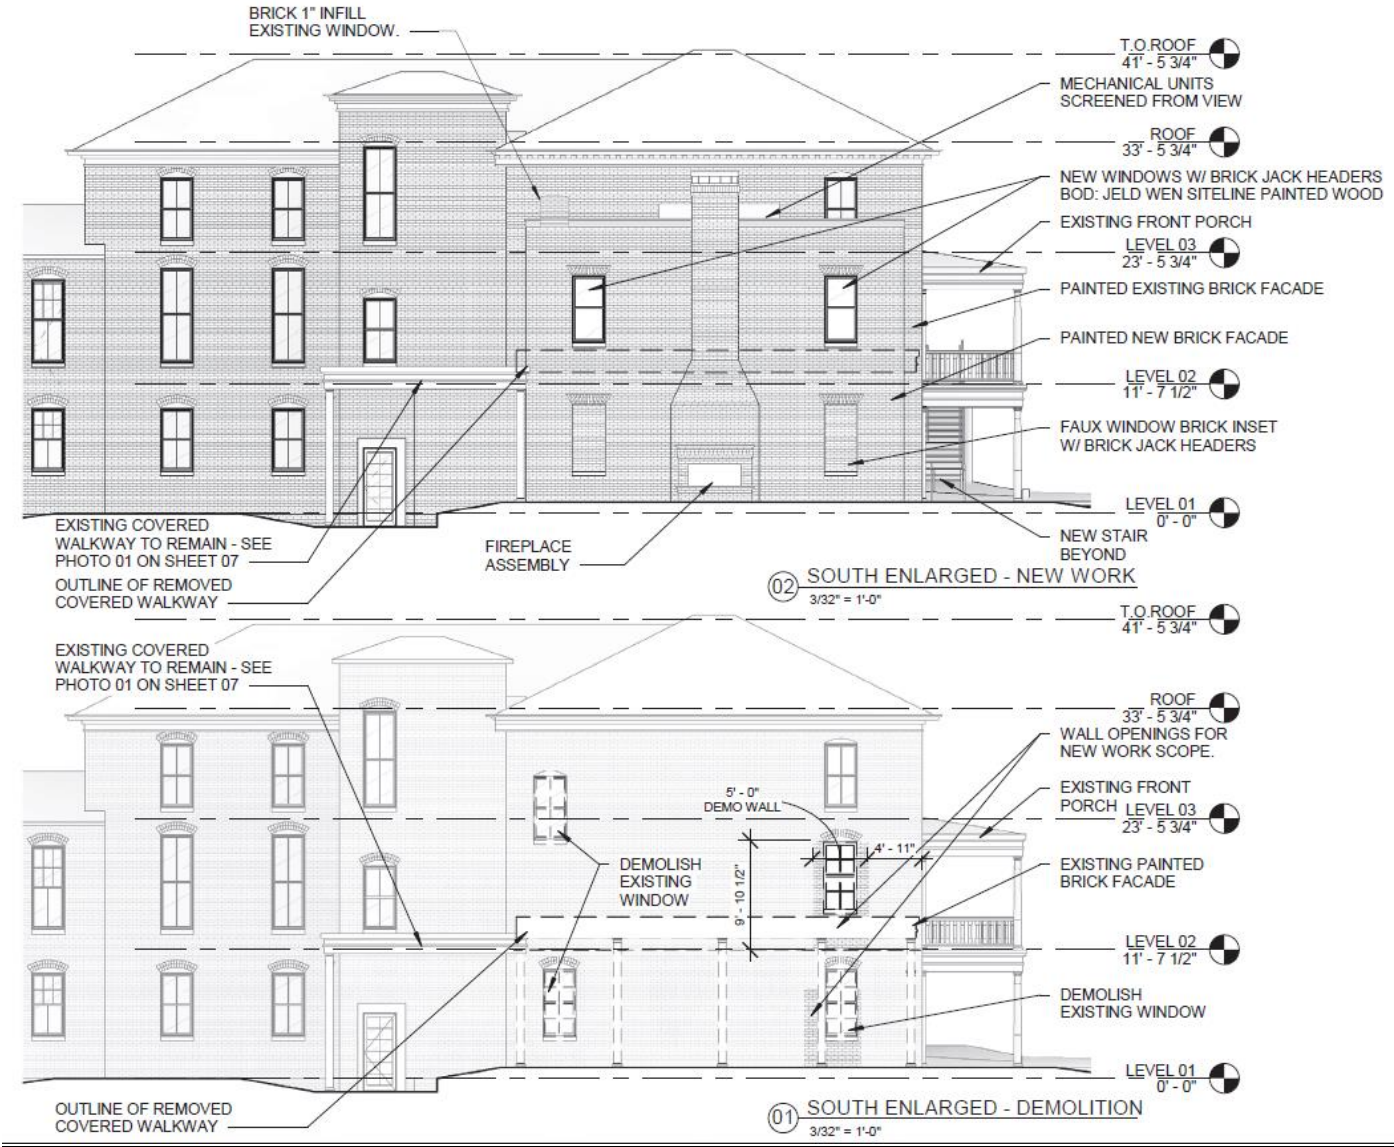

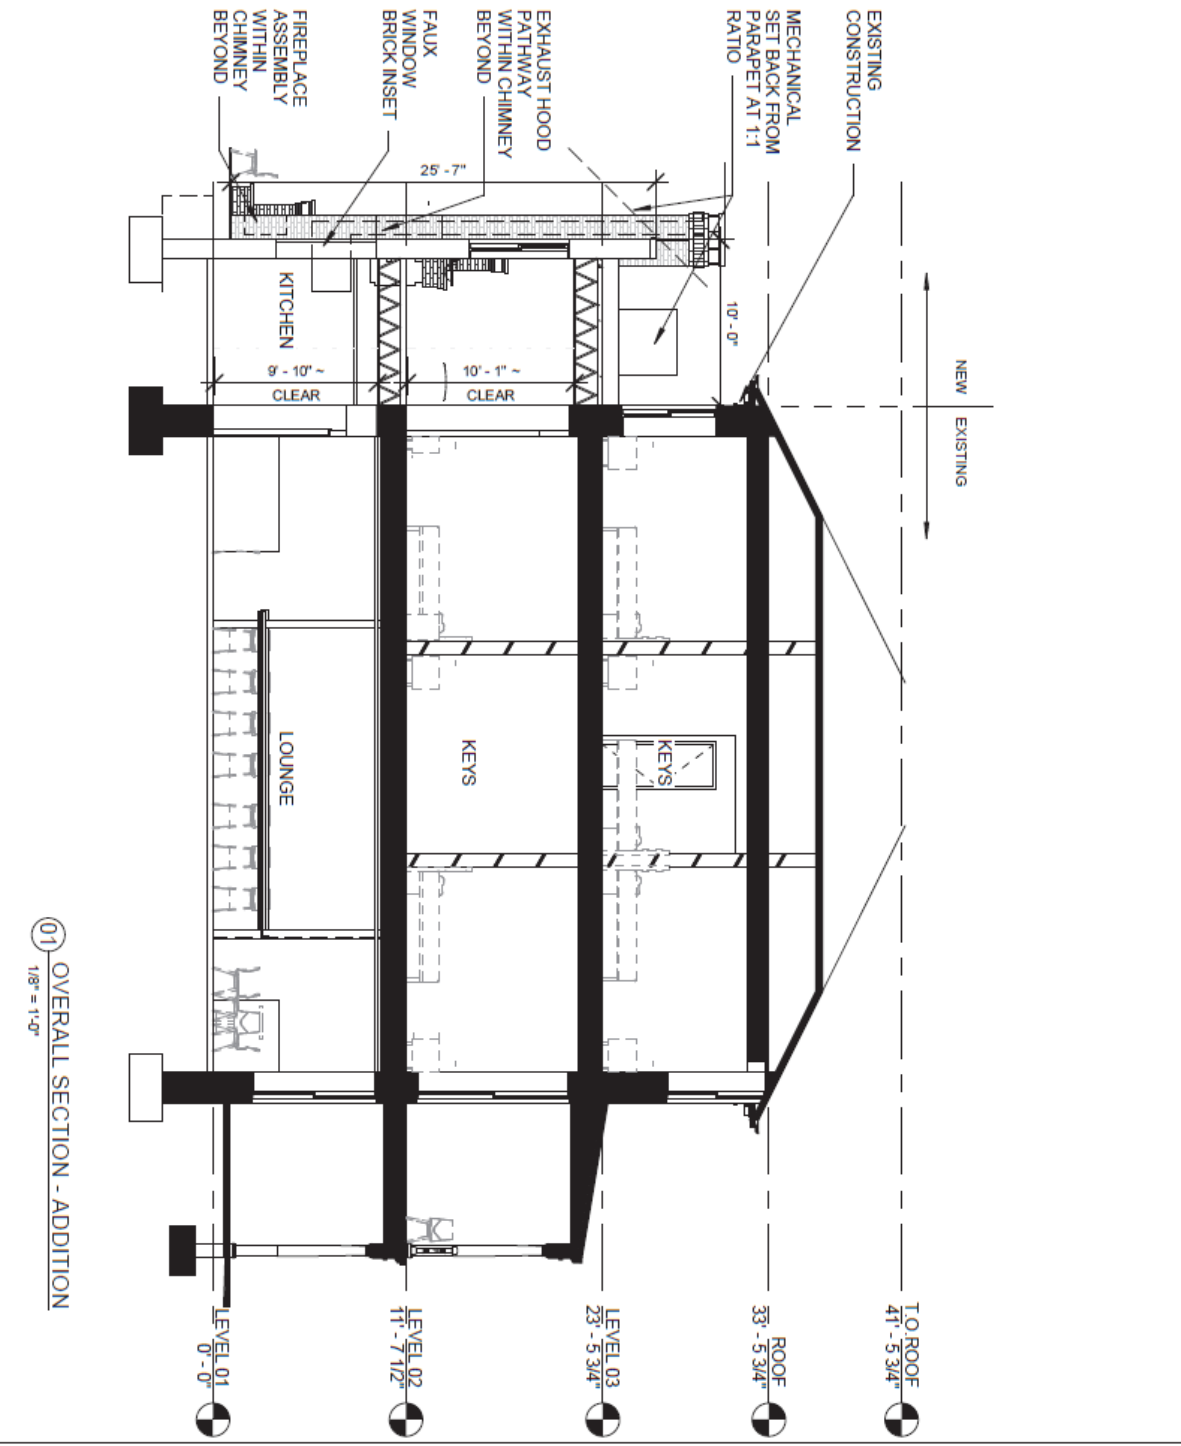





02 SECTION - FRONT PORCH STAIR
1/8" = 1'-0"

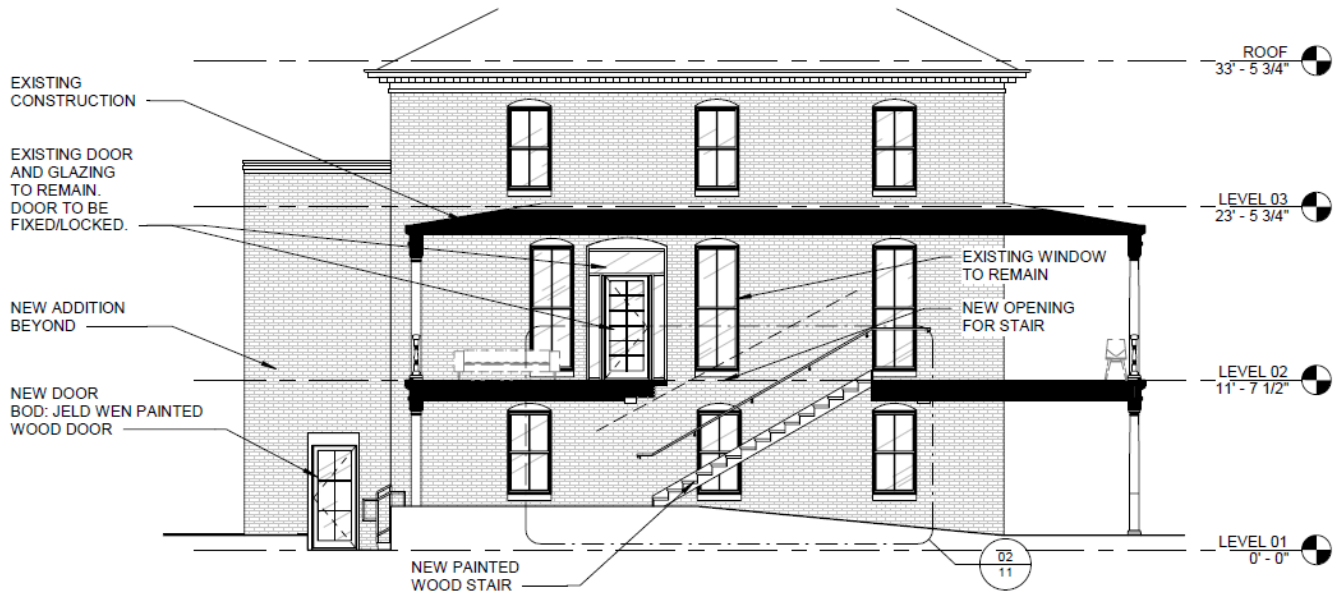

01 SECTION - FRONT PORCH STAIR
1/8" = 1'-0"

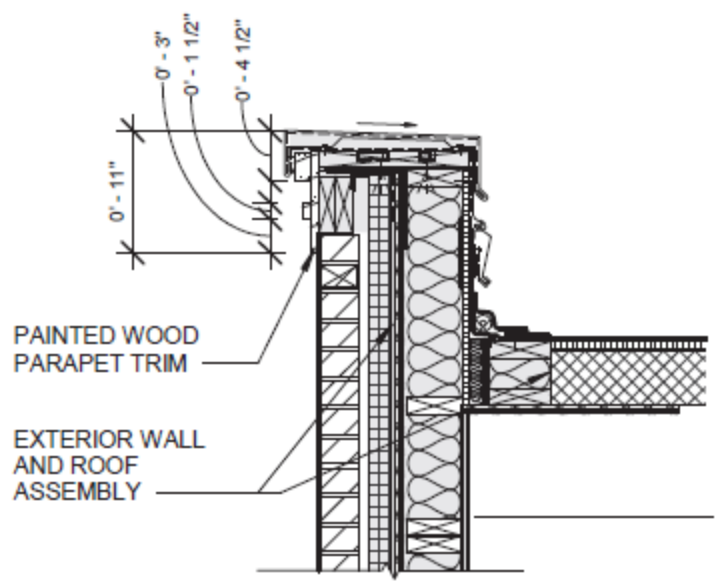


02 DETAIL - ADDITION PARAPET

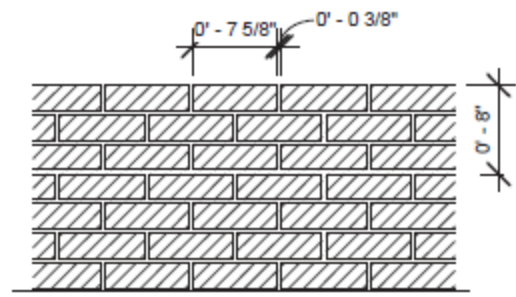


FINISH: PAINTED BRICK
MANUFACTURER: BELDEN
BRICK BOND: STANDARD RUNNING


01 DETAIL - BRICK ELEVATION

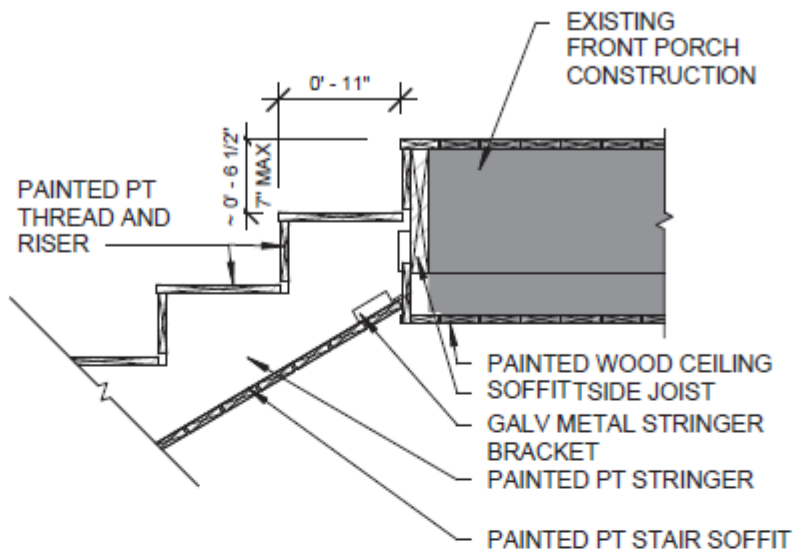


04 DETAIL - TOP OF STAIR

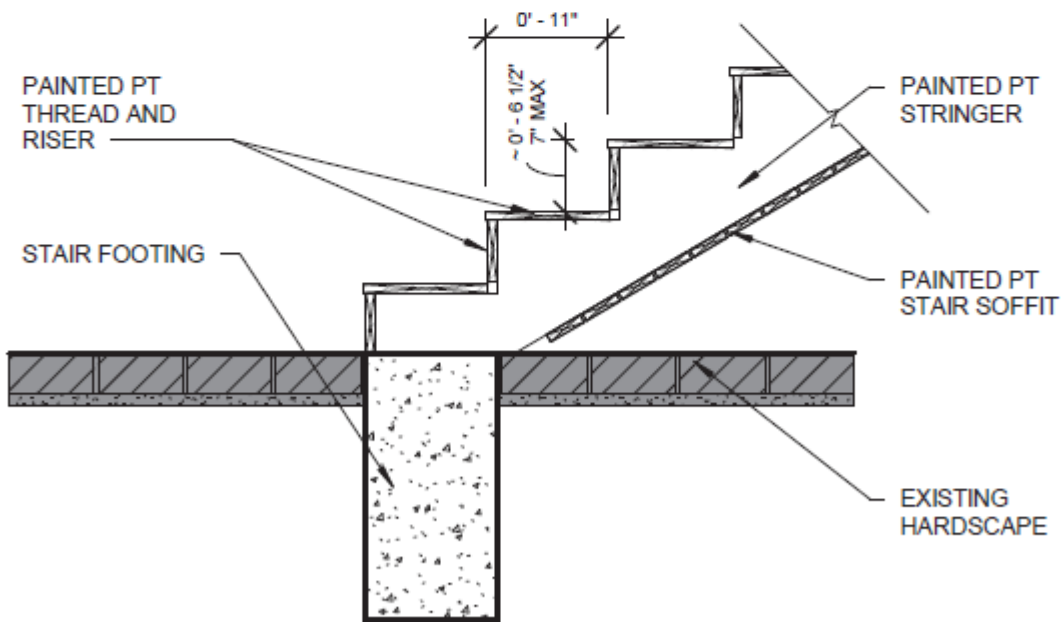


03 DETAIL - BOTTOM OF STAIR

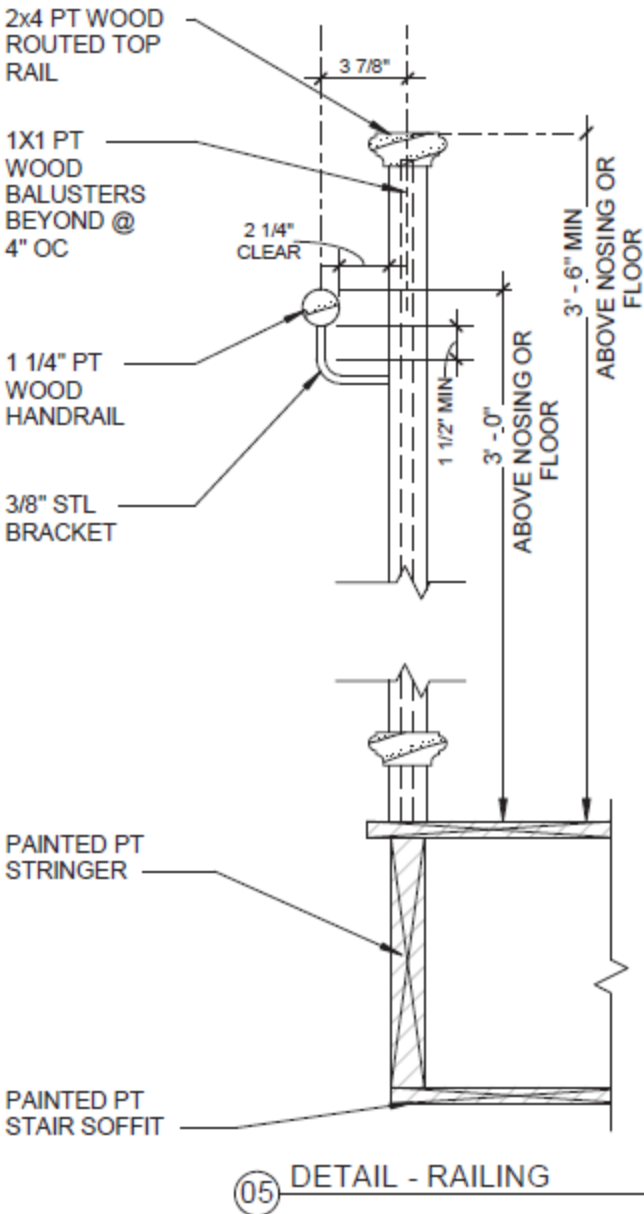

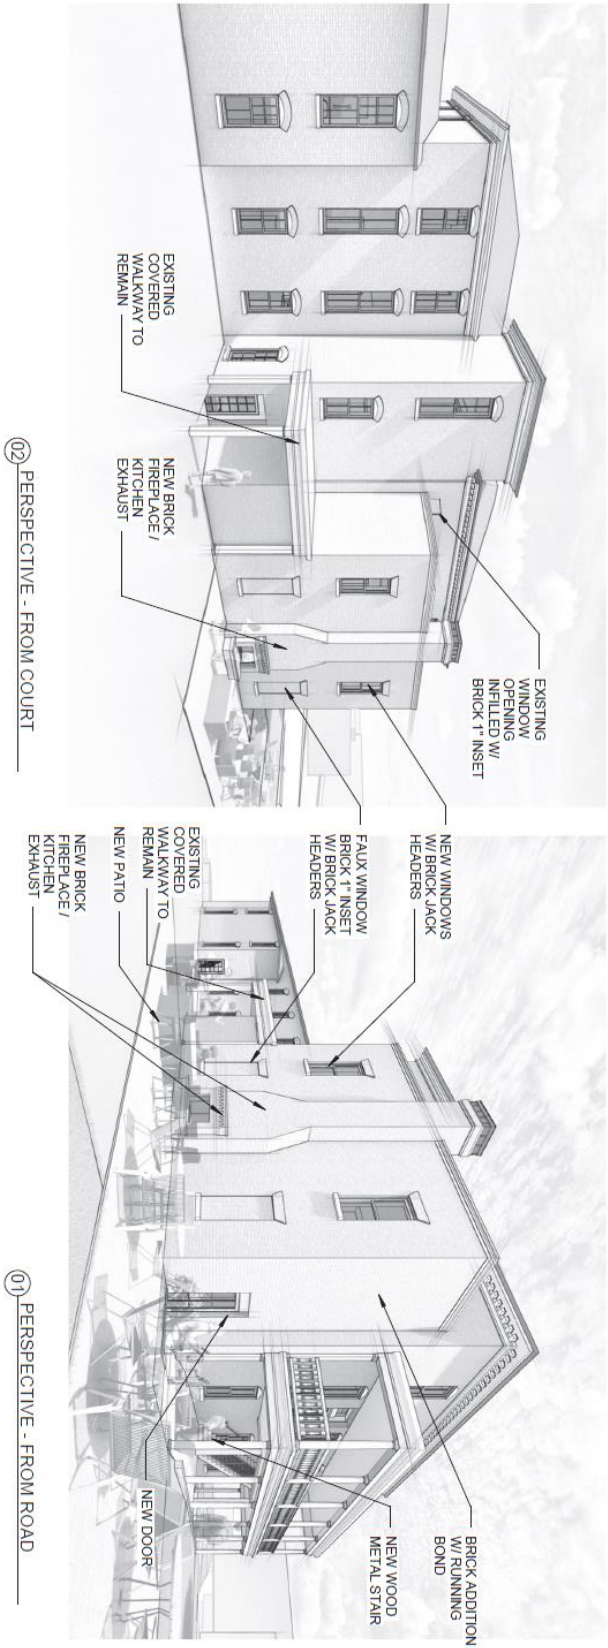

503-505 Smooth

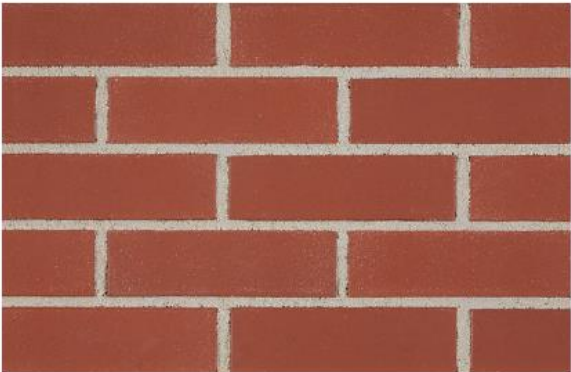

Painted to match building

Type	Face
Color	Red
Texture	Smooth
Plant	Plant 6
Manufacturing Method	Extruded

Sizes

Sizes	Width	Height	Length	Unit/Sq Ft
Modular	3 5/8" 92mm	2 1/4" 57mm	7 5/8" 194mm	6.86
Roman	3 5/8" 92mm	1 5/8" 41mm	11 3/8" 295mm	6.00
Norman	3 5/8" 92mm	2 1/4" 57mm	11 5/8" 295mm	4.57
Modular 5/8 Flat Back	5/8" 16mm	2 1/4" 57mm	7 5/8" 194mm	6.86
Norman 5/8 Flat Back	5/8" 16mm	2 1/4" 57mm	11 5/8" 295mm	4.57

Specs

Standards / Value	FACE BRICK C216	FBX
	THIN BRICK C1088	TBX
Size		
Avg. Comp. (PSI)	25,370	
Avg. 24 Hr. Cold Water Absor.	2.20	
Avg. 5 Hr. Boil Absor.	3.50	
Avg. Saturation Coeff.	0.63	
Avg. Initial Rate Absor.	3.40	
Test Report	 Download	
Size		
Avg. 24 Hr. Cold Water Absor.	2.20	
Avg. 5 Hr. Boil Absor.	3.50	
Avg. Saturation Coeff.	0.63	
Test Report	 Download	
Cleaning Recommendation	Belden Brick recommends using 101 Lime Solvent® to clean this product. Alternatively, EaCo Chem NMD 80® can be used to clean any of our brick.	

SITELINE WOOD WINDOWS - PRIMED EXTERIOR

Siteline® Clad-Wood Window: Double-Hung



Model Overview


PROJECT TYPE New construction and replacement	MAINTENANCE LEVEL Moderate	WARRANTY 20 Year Warranty
COLORS & FINISHES 28 Exterior Colors 11 Interior Colors 8 Interior Finish Options	SCREEN & TRIM OPTIONS 3 Insect Screens 3 Exterior Trim Options	FRAME OPTIONS Block Frame/Replacement Integral Nailing Fin
GLASS Energy efficient, tinted, textured and protective.	DIVIDED LITES Grilles between the glass.	HARDWARE 1 Lock Option in 10 finishes
CONSTRUCTION Tilt Sash	MATERIALS 2 Wood Options	MIN/MAX SIZING Min Width: 21-3/8" Min Height: 32" Max Width: 45-3/8" Max Height: 92"

Example order for all wood window

Line 1

WINDOW 1

Rough Opening : 33 3/4 X 64 3/4

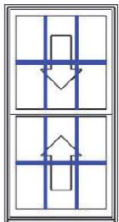

Viewed from Exterior. Scale: 1/2"=1'

Frame Size : 33 X 64
(Outside Casing Size: 35 5/8 X 67 1/8),
Siteline Wood Double Hung, Auralast Pine,
Primed Exterior,
Primed Interior,
Brickmould, 2" Sill Nosing, DripCap, Brilliant White Drip Cap,
4 9/16 Jamb,
Standard Double Hung, White Jambliner, Concealed Jambliner
White Hardware, ,Recessed Sash Lock,
US National-WDMA/ASTM, PG 35,
Insulated SunResist Annealed Glass, Protective Film, Black Spacer, Argon
Filled, Traditional Glz Bd,
Primed Wood SDL, 7/8" Putty SDL w/Perm Wood Trad'l. Bead Int BAR,
Light Bronze Shadow Bar, Colonial All Lite(s) 3 Wide 2 High Top, 3 Wide 2
High Btm,
No Screen,
Custom-Width, IGThick=0.726(1/8 / 1/8), Clear Opening:29.2w, 28.4h, 5.7
sf,*Meets 5.7 sqft Egress (All Floors)*, .
PEV 2025.3.0.5293/PDV 8.022 (09/04/25)CW



4" Plain
Full 48" (SBBT448)
HALF 48" (SBBT448h)
Full 54" (SBBT454)
HALF 54" (SBBT454h)



1.75" SQUARE
BALUSTER



3" WOOD HAND RAIL



ALL RAILING TO BE PAINTED WHITE TO MATCH EXISTING RAILING

Attachment A – Plans and Photos



Exterior paint colors will align with recommended HD Color Palette*

At least 6 different exterior paint colors across the building since construction, per records

Current



1960s



c. 2003