



2 SECOND FLOOR PLAN
1/8" = 1'-0"

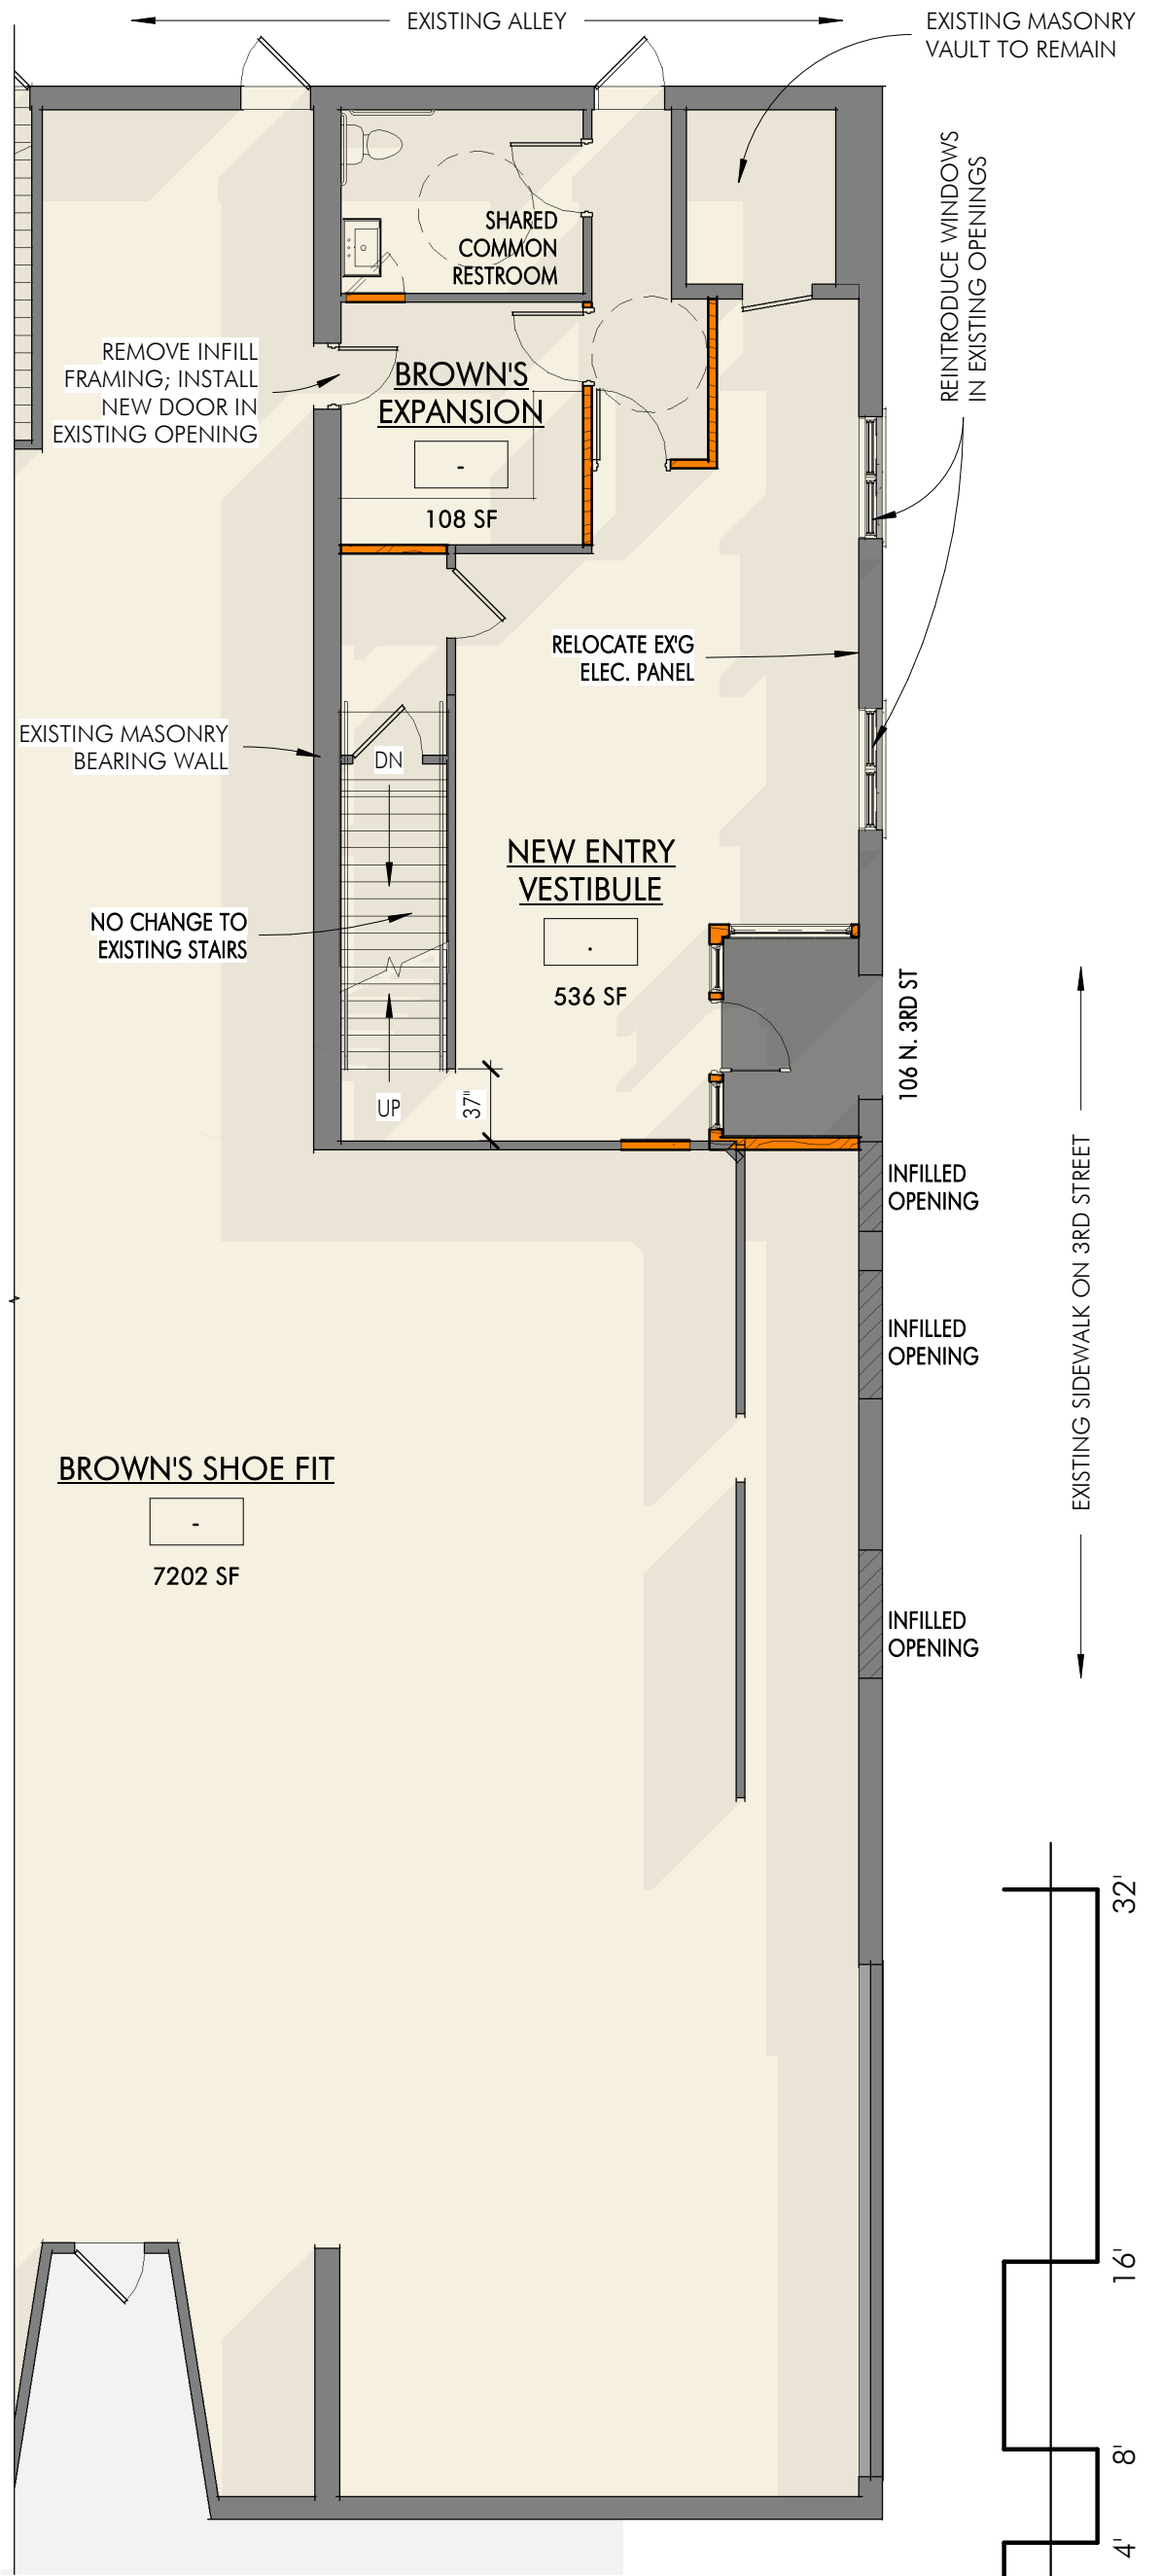

1 FIRST FLOOR PLAN
1/8" = 1'-0"

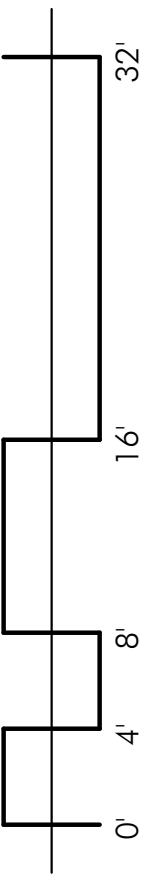

T:\Lindborg 208_216 E Main\LINDBORG BROWN SHOE FORK
A.rvt

Trego
ARCHITECTS
115 N. Maple St.
Watertown, WI 53094
Phone: 262.443.8201

R & B's SHOE BLDG. BLOCK, LLC
106 N 3rd St / 216-1/2 E Main St
WATERTOWN, WI 53094

NEW 3RD ST ENTRY
2023.7.19
PROPOSED PLAN