



WATERTOWN DOWNTOWN VISION & MAIN STREET RECONSTRUCTION


14

3rd St

4th St

Main Street Reconstruction and Enhancements Watertown, Wisconsin Schematic Design Plan 3rd St, 4th St & 5th St STA 22+00 - 30+00

Draft Pending WisDOT Review

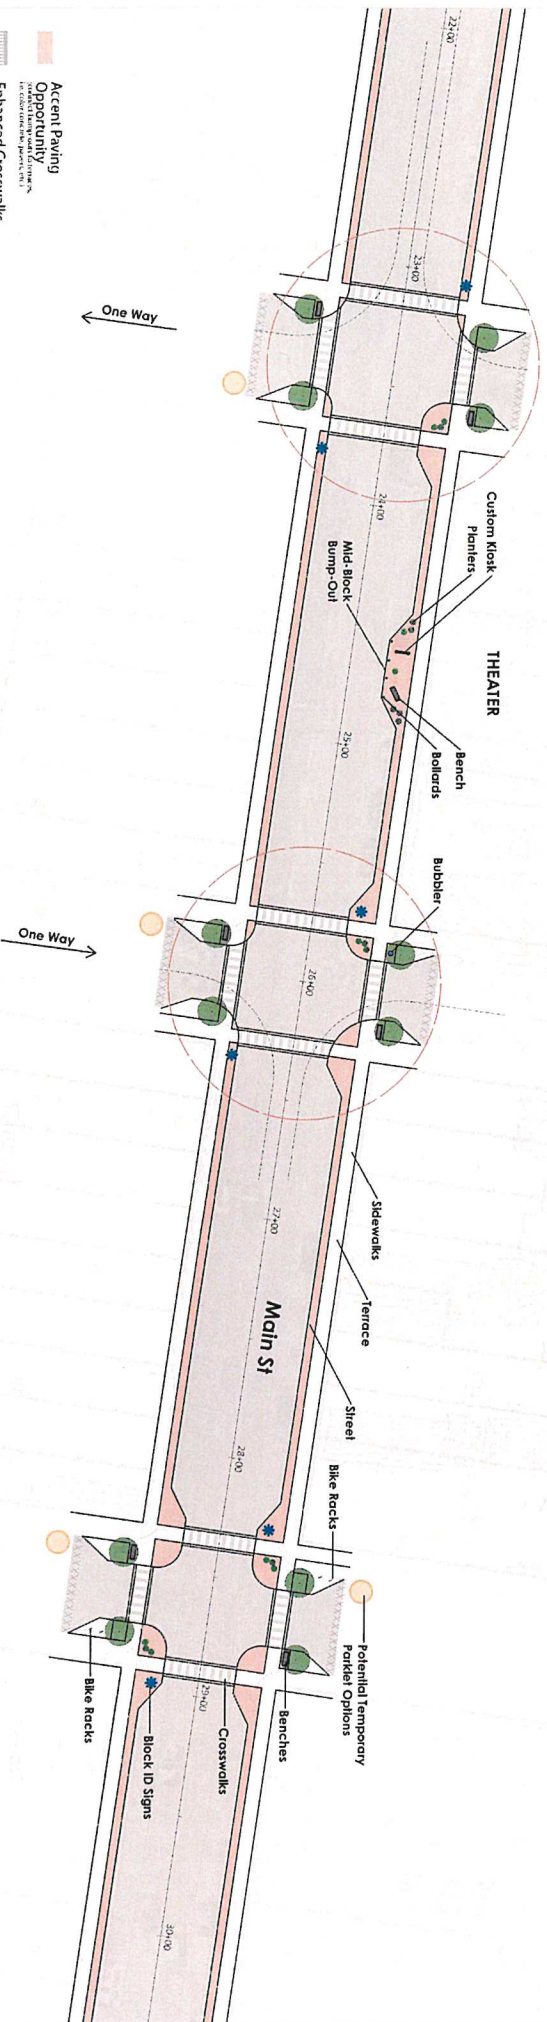

- Accent Paving Opportunity
- Enhanced Crosswalks
- Street Trees
- Benches
- Block ID Features
- Bike Racks
- Movable Planters
- Potential Temporary Forklet Options
- Signalized Intersections
- Truck Routes
- Trash Receptacles

Revised October 5, 2023
VANDEWALLE &
ASSOCIATES INC.
© 2023

Subject to change pending WisDOT review.

