


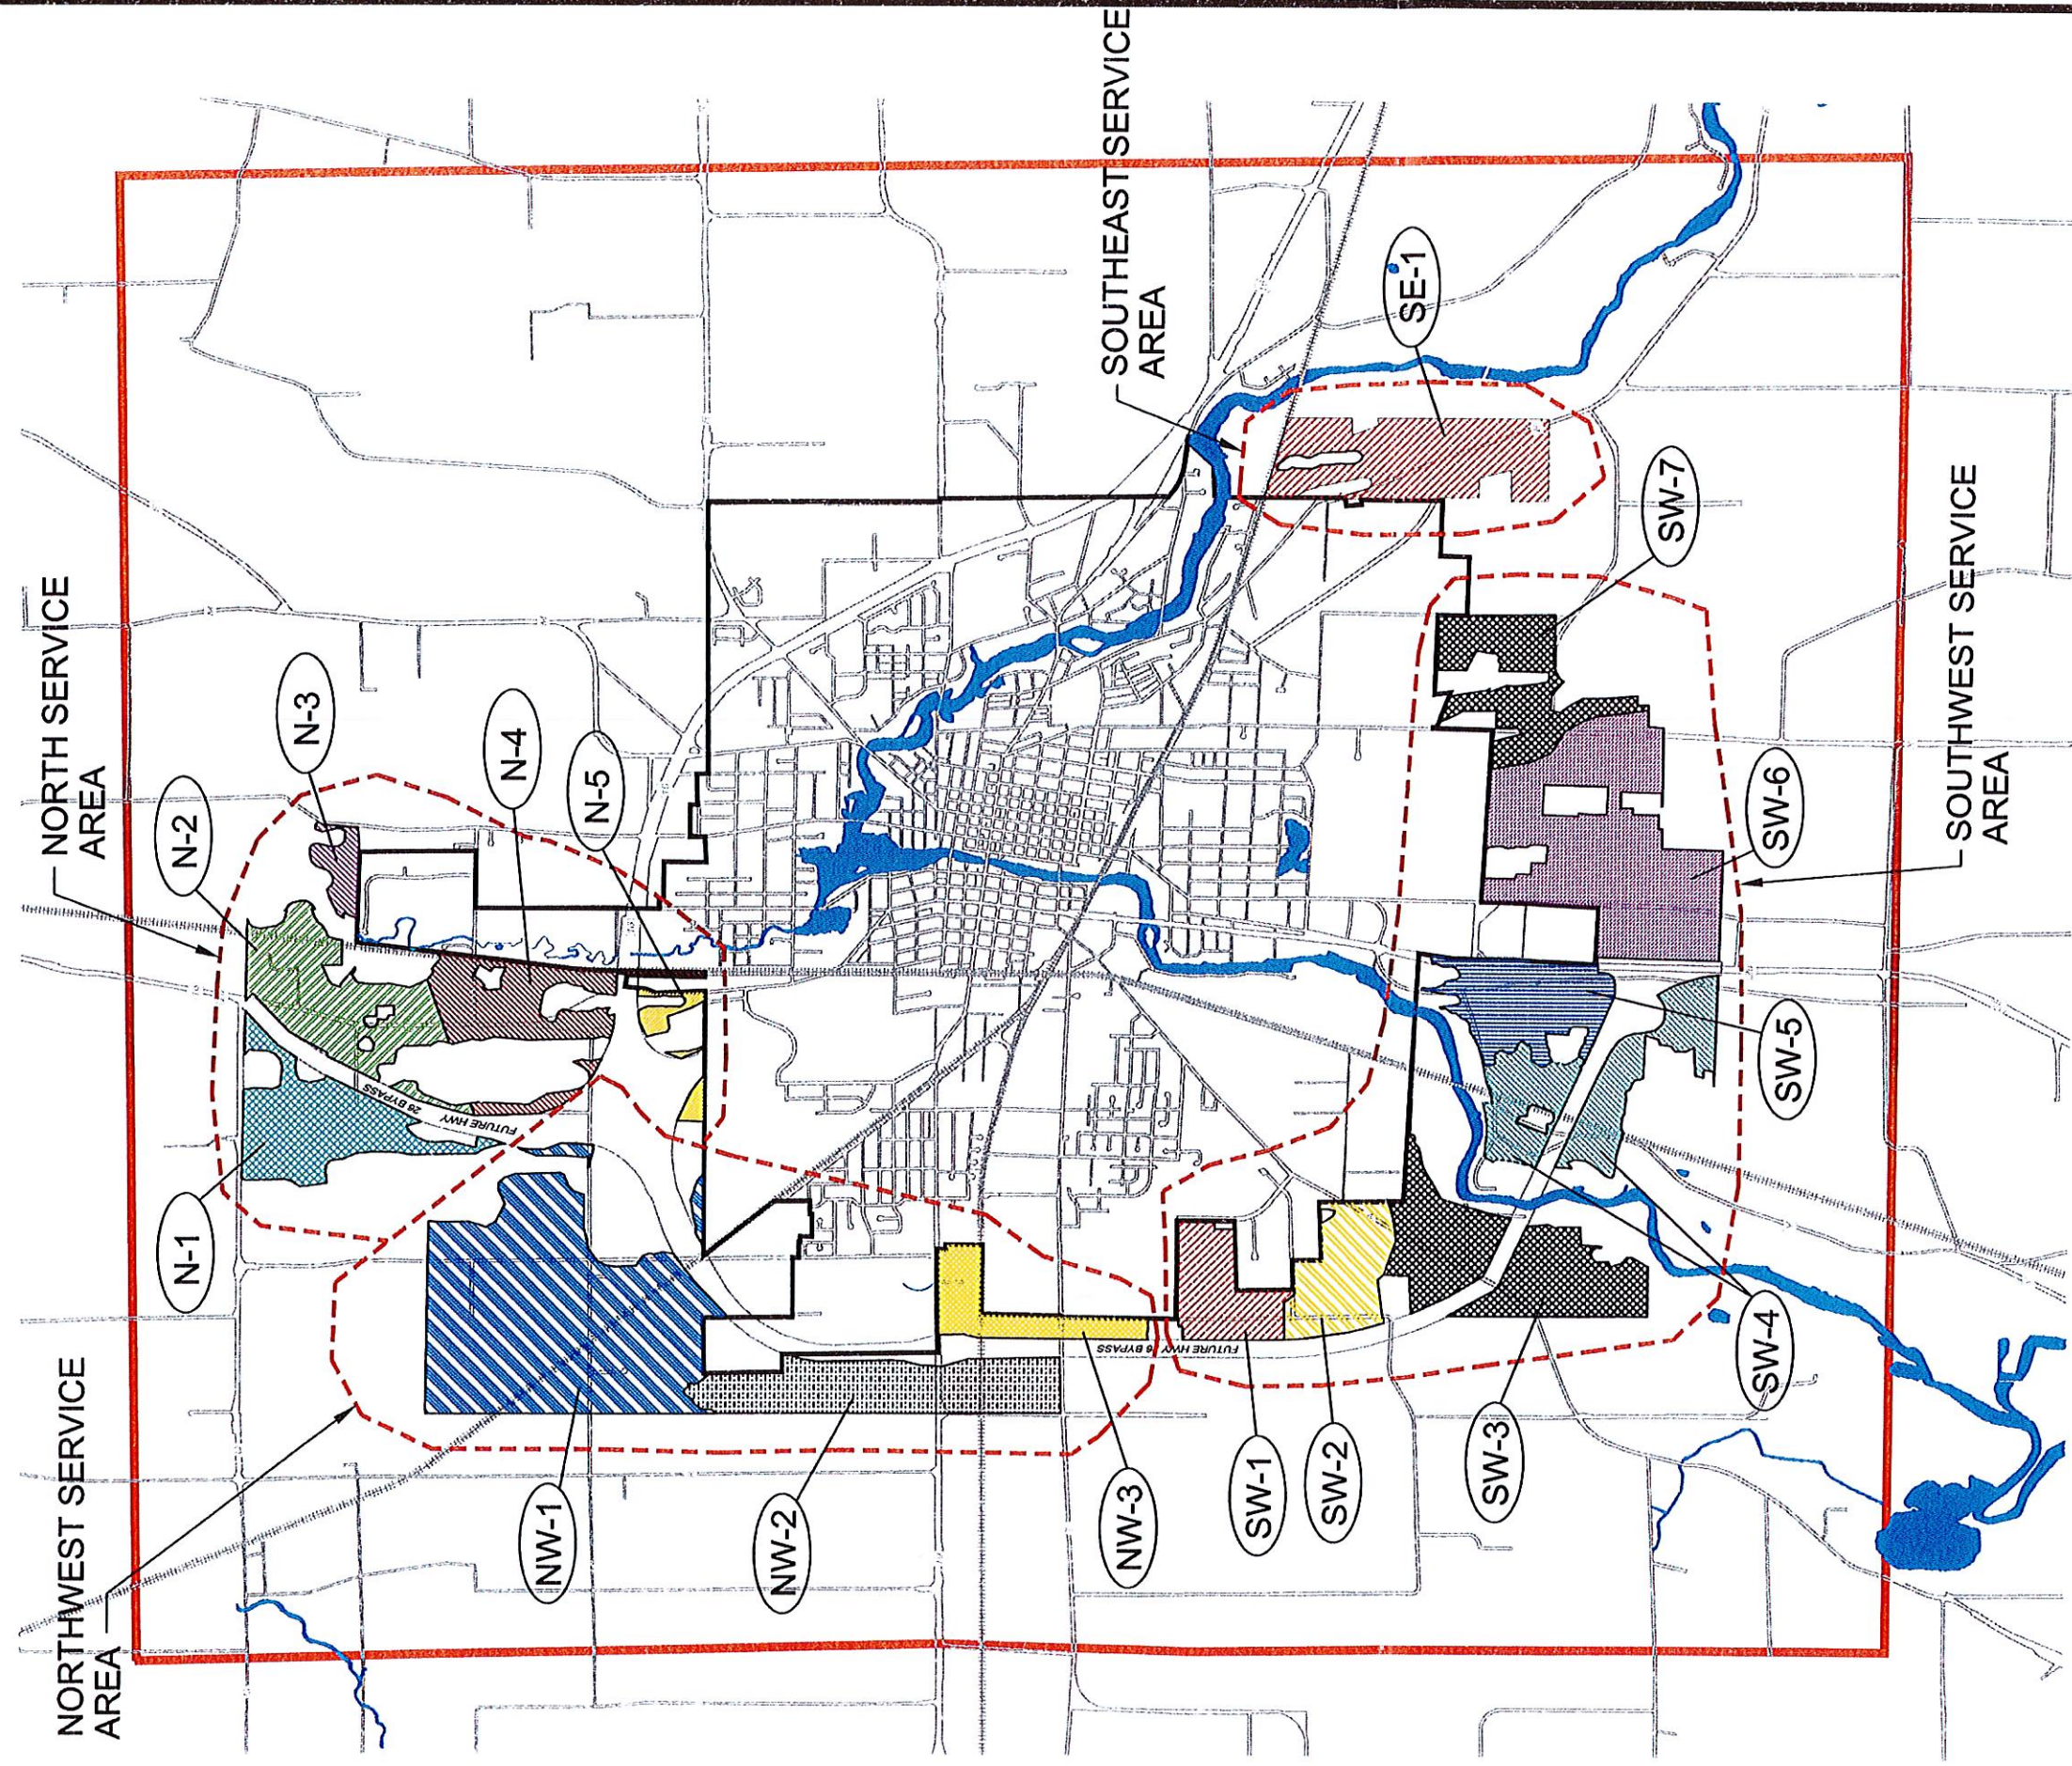


FIGURE 5
OUTLYING SANITARY SEWER SERVICE AREAS
WATERTOWN HYDRAULIC MODEL REPORT

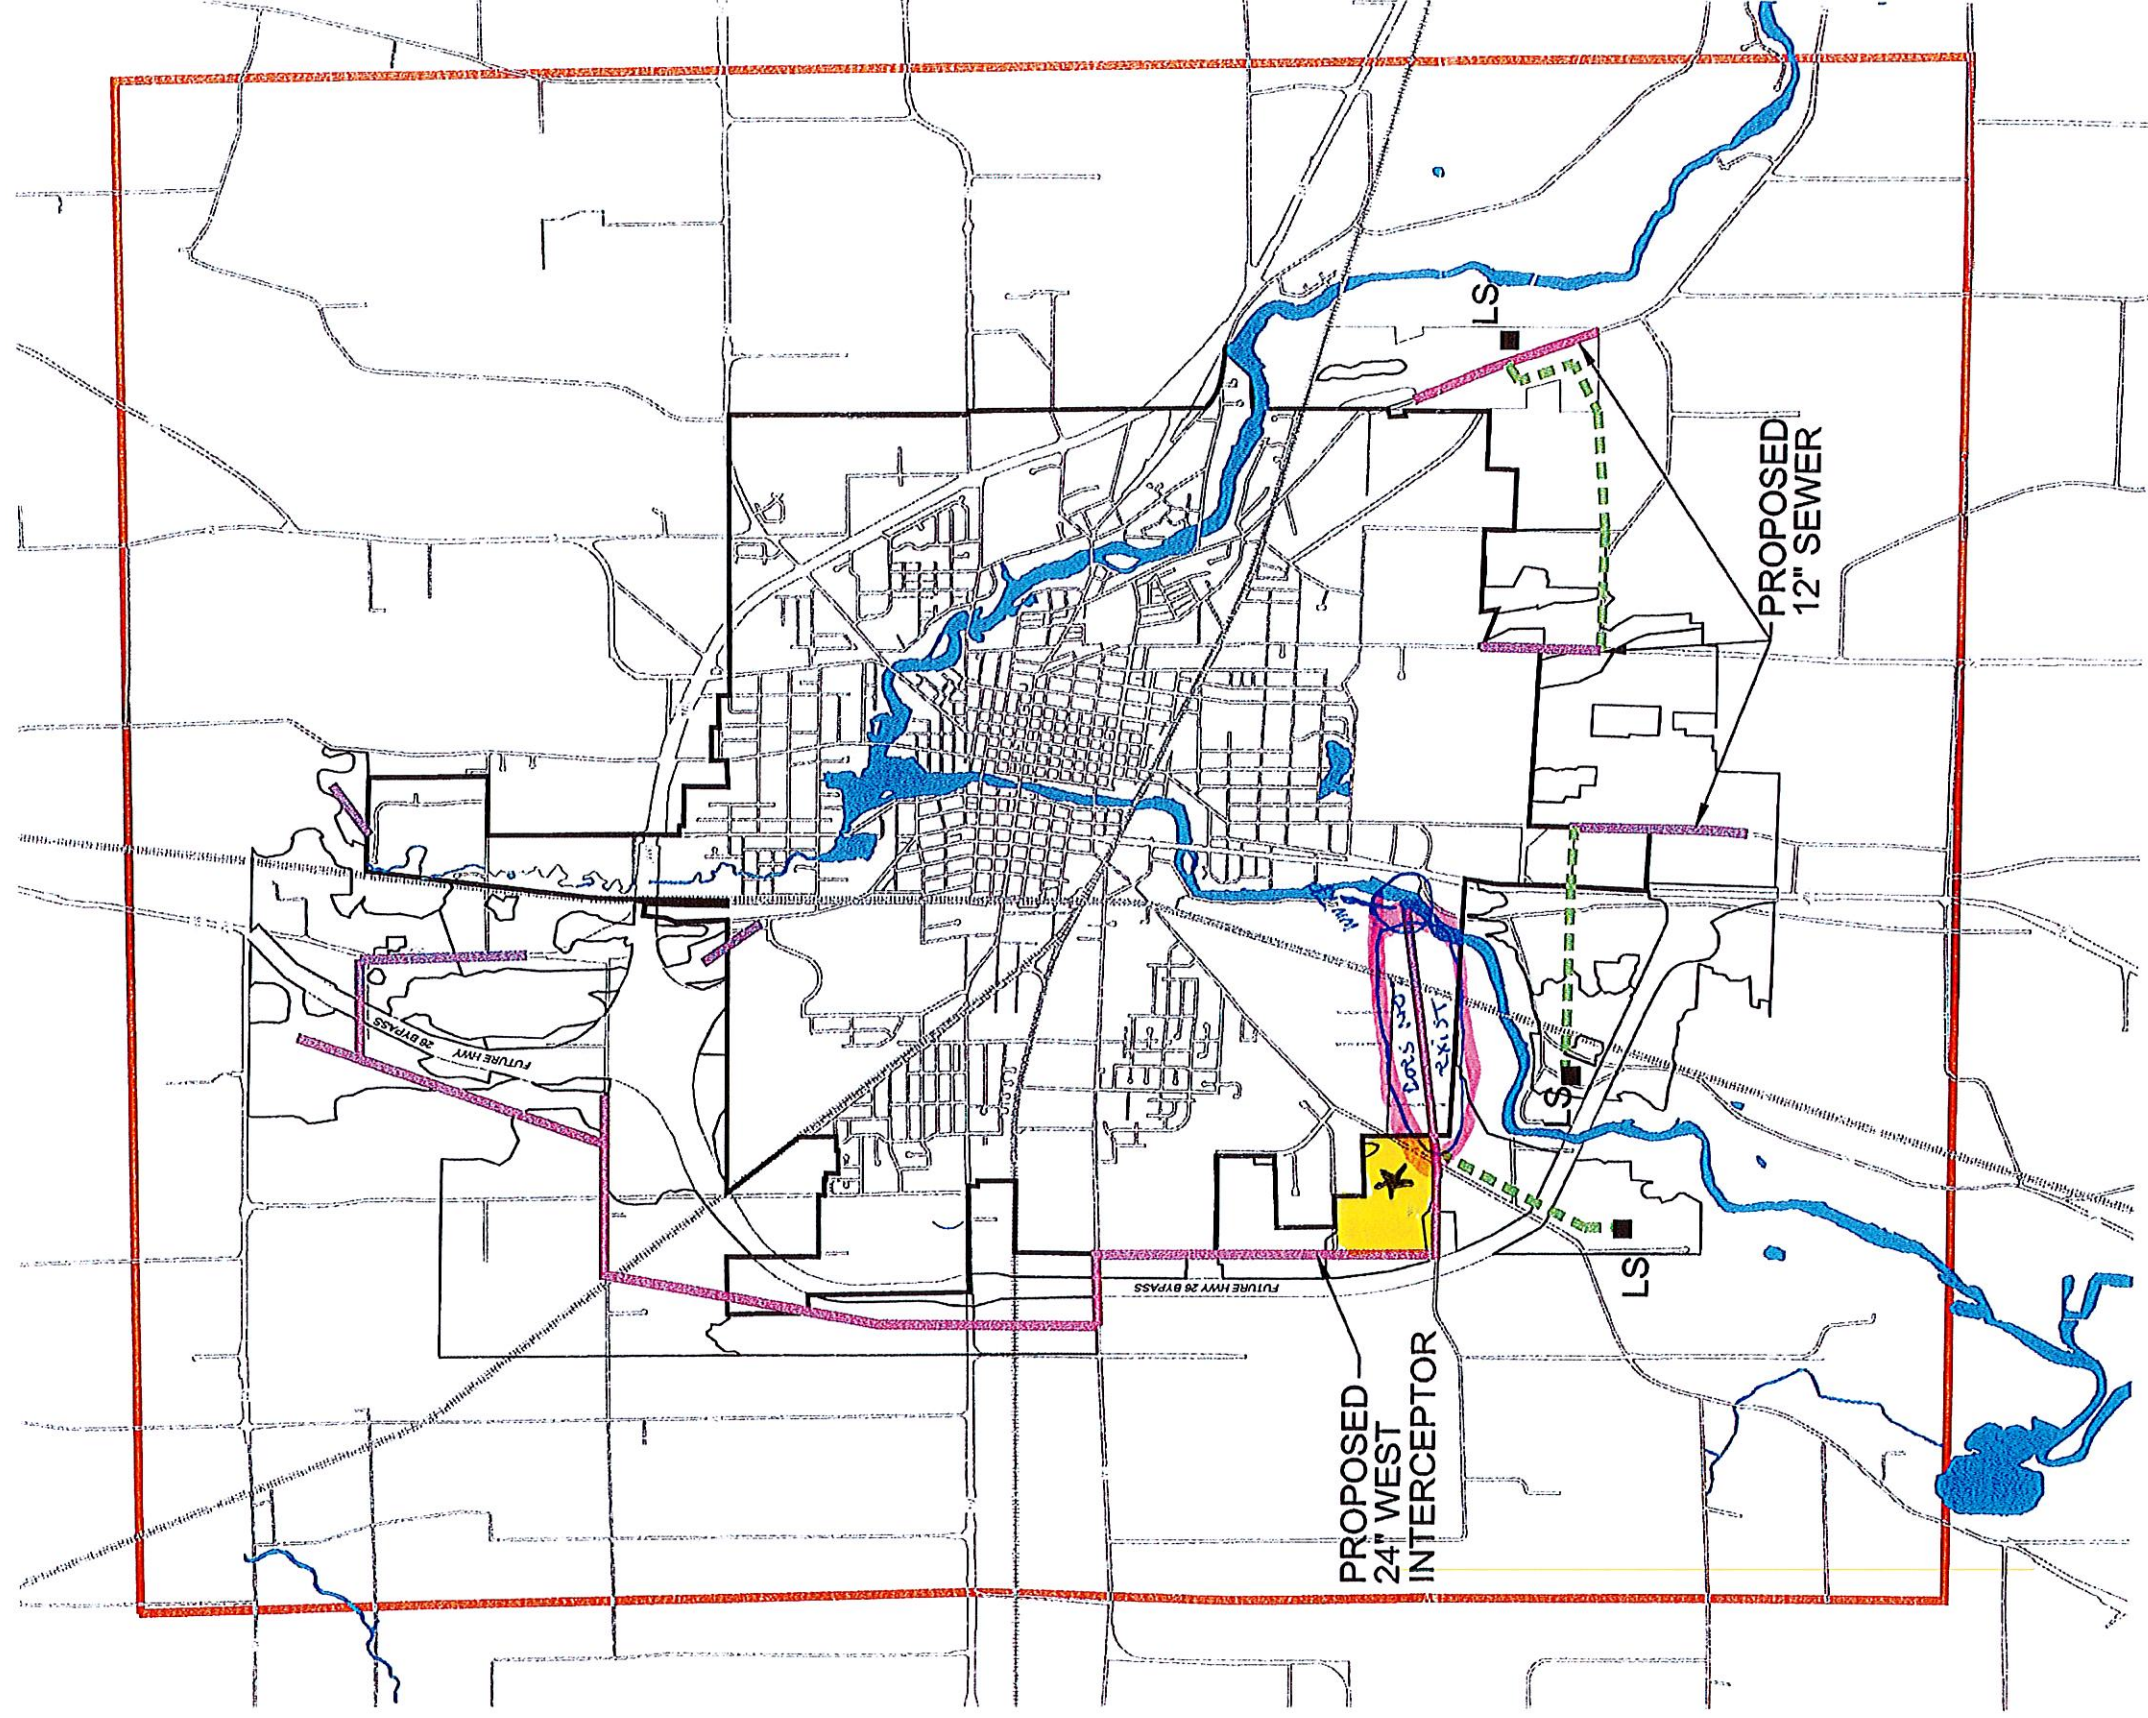

LEGEND

- CORPORATE LIMITS
- STUDY AREA BOUNDARY
- FORCE MAIN
- INTERCEPTOR
- LS
- PROPOSED LIFT STATION

FIGURE 13
OUTLYING SANITARY SEWER SERVICE AREA PLAN
WATERTOWN HYDRAULIC MODEL REPORT