


File: V:\23.040 Watertown Riverside Park Concepts\CAD\P-Concept.dwg Layout: CP100 User: Blake Plotted: Oct 31, 2023 -- 10:41am

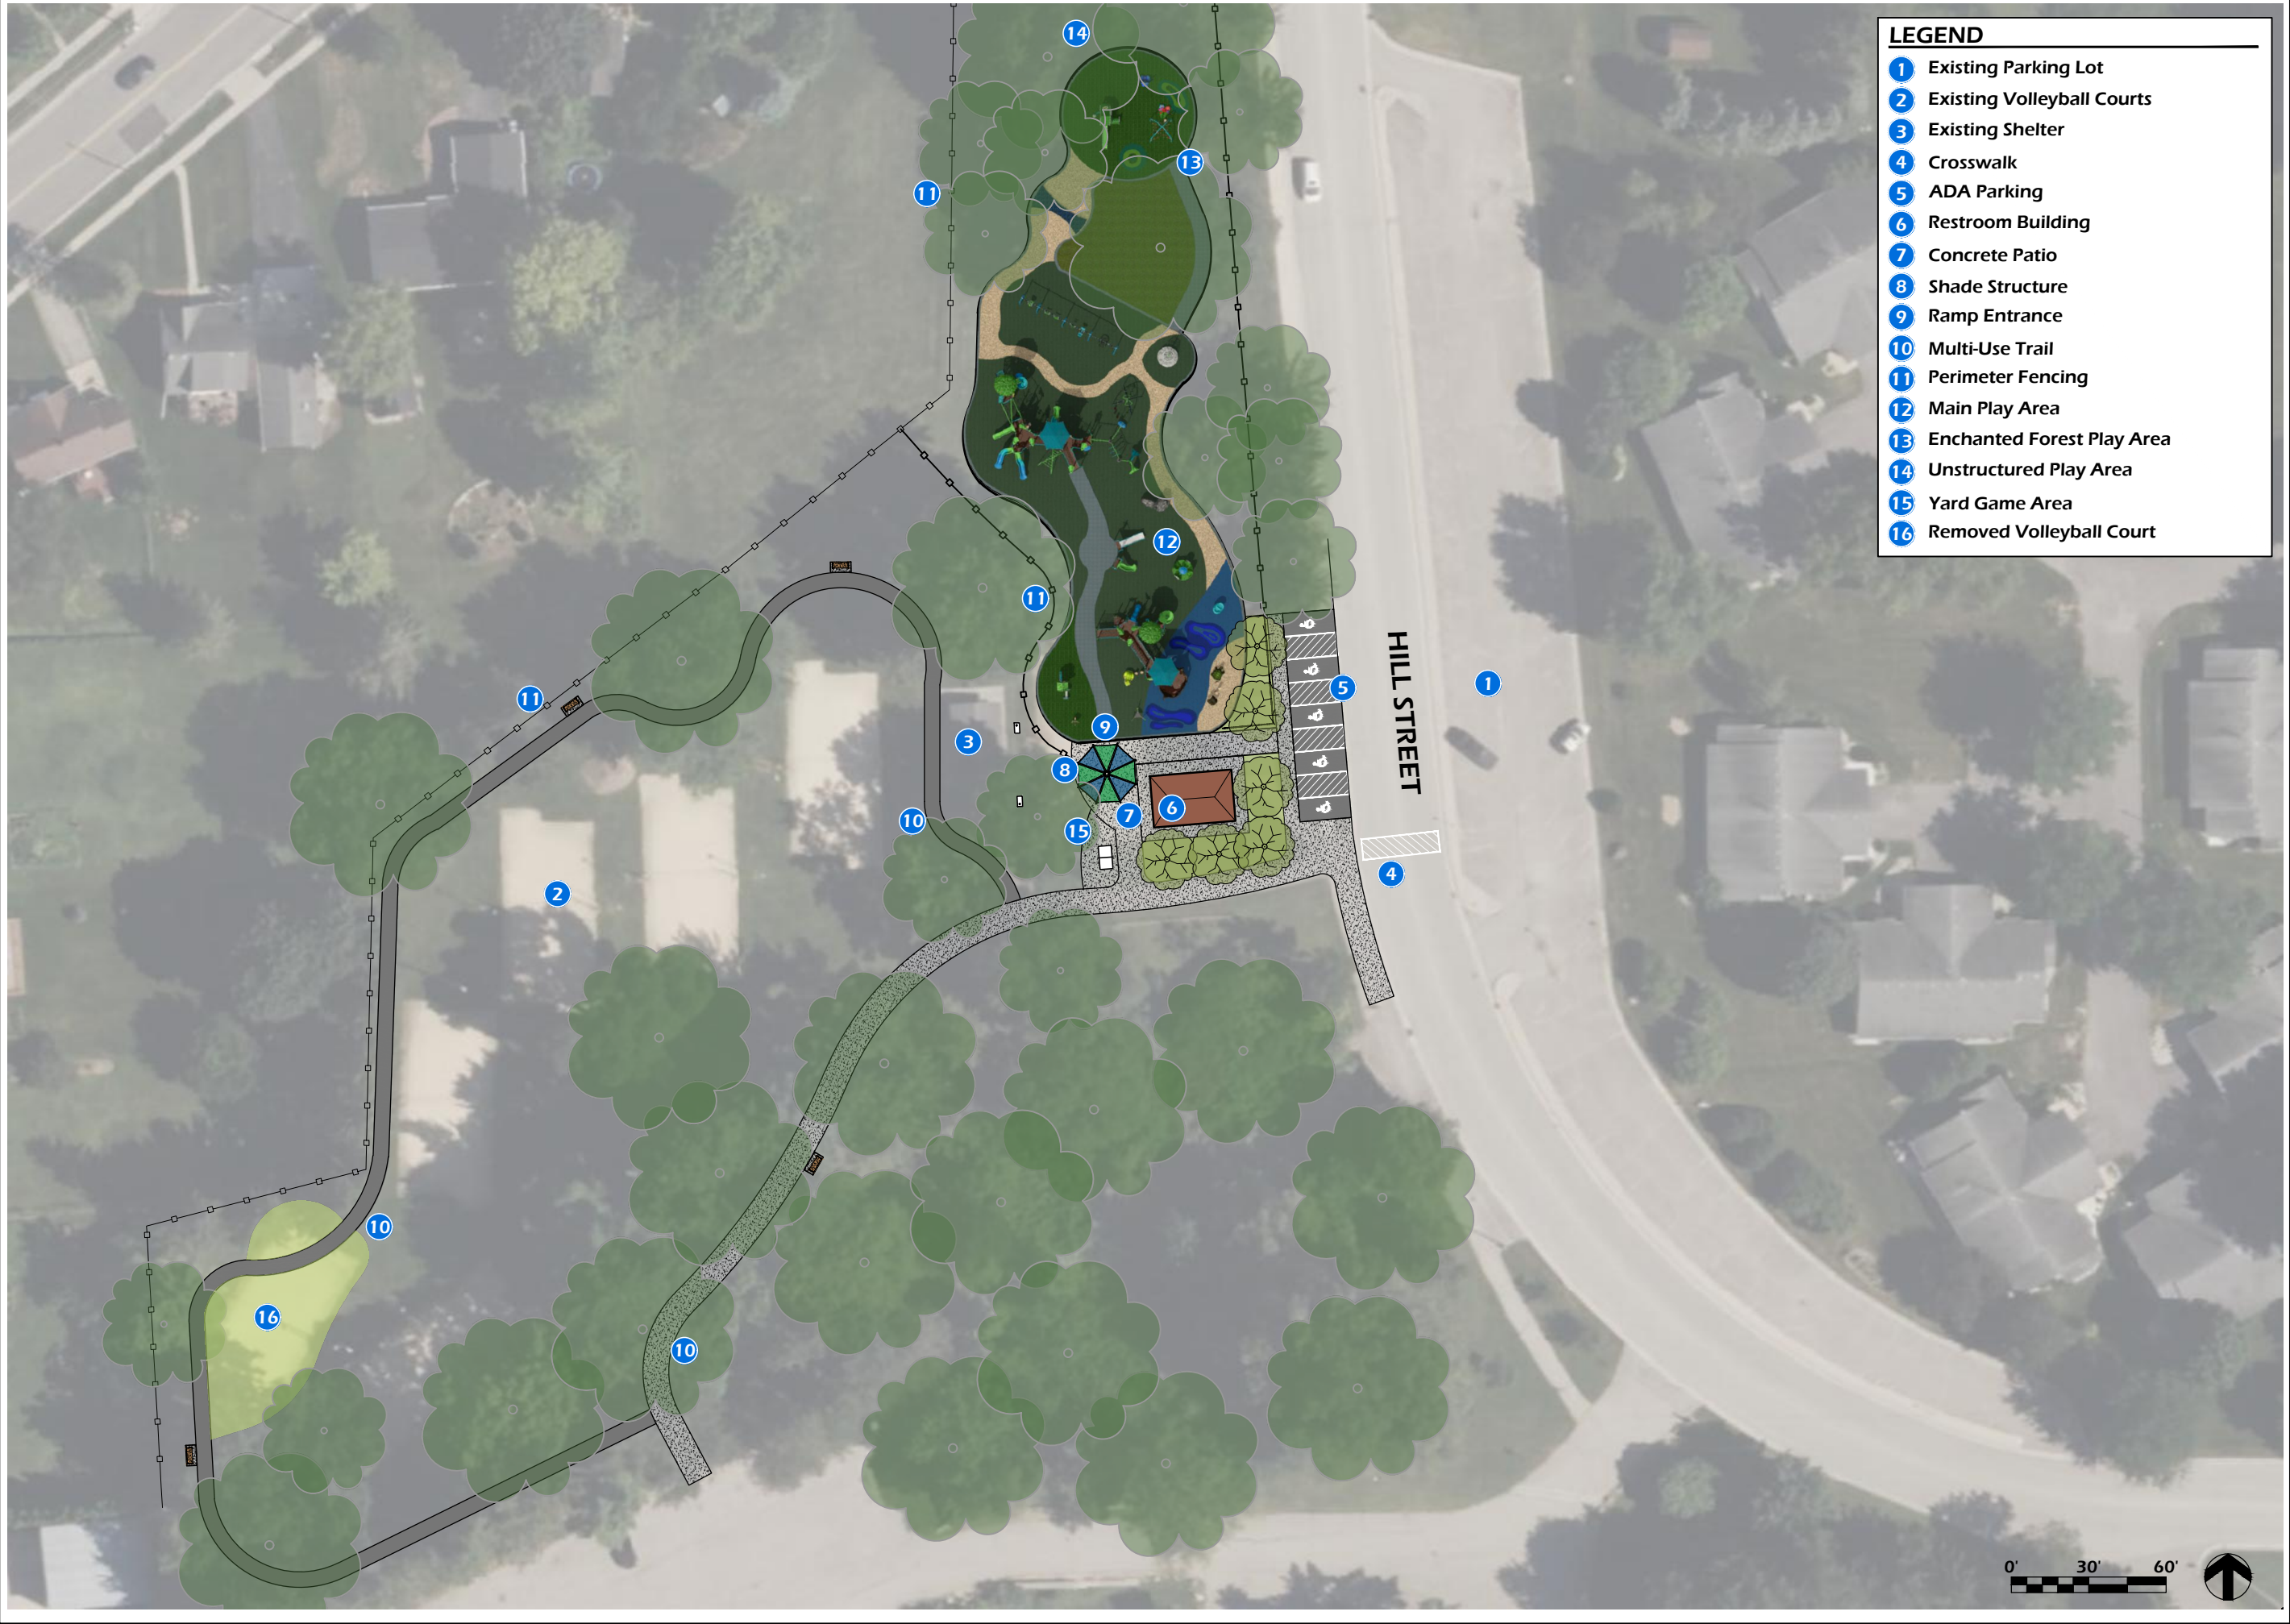

Project Name: RIVERSIDE PARK INCLUSIVE PLAYSACE 850 LABAREE STREET WATERTOWN, WI 53098		Sheet Title: SITE CONCEPT PLAN
Revisions:		
Project #: Issued For: Date:		23.040 Review 10/25/2023
Sheet Number CP100		

**PARKITECTURE
+ PLANNING**

901 Deming Way, Suite 102
Madison, WI 53717
608.886.6808

File: V:\23.040 Watertown Riverside Park Concepts\CAD\P-Concept.dwg Layout: CP101 User: Blake Plotted: Oct 31, 2023 -- 10:46am



PARKITECTURE + PLANNING 901 Deming Way, Suite 102 Madison, WI 53717 608.886.6808	
RIVERSIDE PARK INCLUSIVE PLAYSACE 850 LABAREE STREET WATERTOWN, WI 53098	
SITE CONCEPT PLAN ENLARGEMENT	
Project Name: RIVERSIDE PARK INCLUSIVE PLAYSACE 850 LABAREE STREET WATERTOWN, WI 53098	
Sheet Title: SITE CONCEPT PLAN ENLARGEMENT	
Revisions:	
Project #: 23.040 Issued For: Review Date: 10/25/2023	
Sheet Number CP101	