


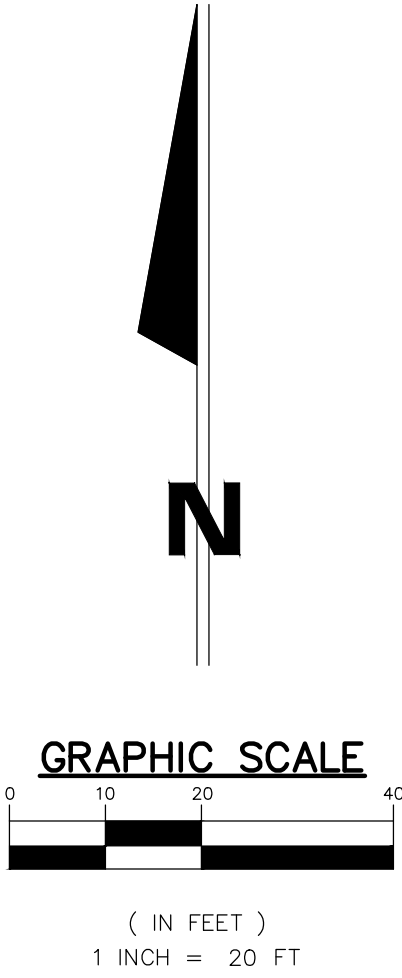

- LEGEND
- (P) PROTECT
 - (R) REMOVE
 - [Hatched Box] FULL DEPTH REMOVAL OF ASPHALT, CONCRETE, AND SOD (±1965 SFT)
 - [Dashed Line] REMOVE CONCRETE CURB & GUTTER FULL DEPTH
 - E EXISTING ELECTRIC LINE
 - ST EXISTING STORM SEWER
 - G EXISTING GAS LINE
 - W EXISTING WATER LINE
 - T EXISTING TELEPHONE LINE
 - OH EXISTING OVERHEAD ELECTRIC LINE
 - S EXISTING SANITARY
 - FO EXISTING FIBER OPTIC LINE

WATERTOWN, WI DDT		WATERTOWN, WI 53094	
1722 S CHURCH ST.		MCCON BUILDING CORPORATION	
1059 CIRCLE DRIVE P.O. BOX 247		HIGHLAND, WI 53543	
SITE DEMOLITION SHEET			
DESIGNED BY:	MM		
DRAWN BY:	MM		
DATE:	MARCH 2023		
JOB NUMBER:	2022-0168		
SCALE:	1"=20'		
C102			
JONES PETRIE RAFINSKI		PRELIMINARY FOR REVIEW PURPOSES ONLY	
Ellipton, IN P: 574.293.7762		South Bend, IN P: 574.232.4388	
Fort Wayne, IN P: 264.422.2322		The concepts, designs, plans, details and other information shown on this document are the sole property of JPR and were created, developed, and presented for use on this specific project. None of the concepts, designs, plans, details or other information shown on this document shall be used or distributed without the express written permission of JPR. © 2021 JPR. All rights reserved.	
REV.	DESCRIPTION	BY	DATE