





CONSTRUCTION NOTES:

1. ALL REMOVALS TO BE COMPLETED BY CITY OF WATERTOWN STREET DEPARTMENT.
2. ALL STORM SEWER INSTALLATIONS TO BE COMPLETED BY CITY OF WATERTOWN STREET DEPARTMENT.
3. ALL PERMEABLE PAVER INSTALLATIONS TO BE COMPLETED BY CITY OF WATERTOWN STREET DEPARTMENT.
4. CONCRETE ADA RAMP STRUCTURE AND LIGHTING TO BE CONSTRUCTED BY OTHERS.
5. BITUMINOUS SURFACING TO BE PAVED BY OTHERS.
6. PAVEMENT MARKING TO BE PERFORMED BY OTHERS.

ROCK RIVER



SCALE: 1"=20'

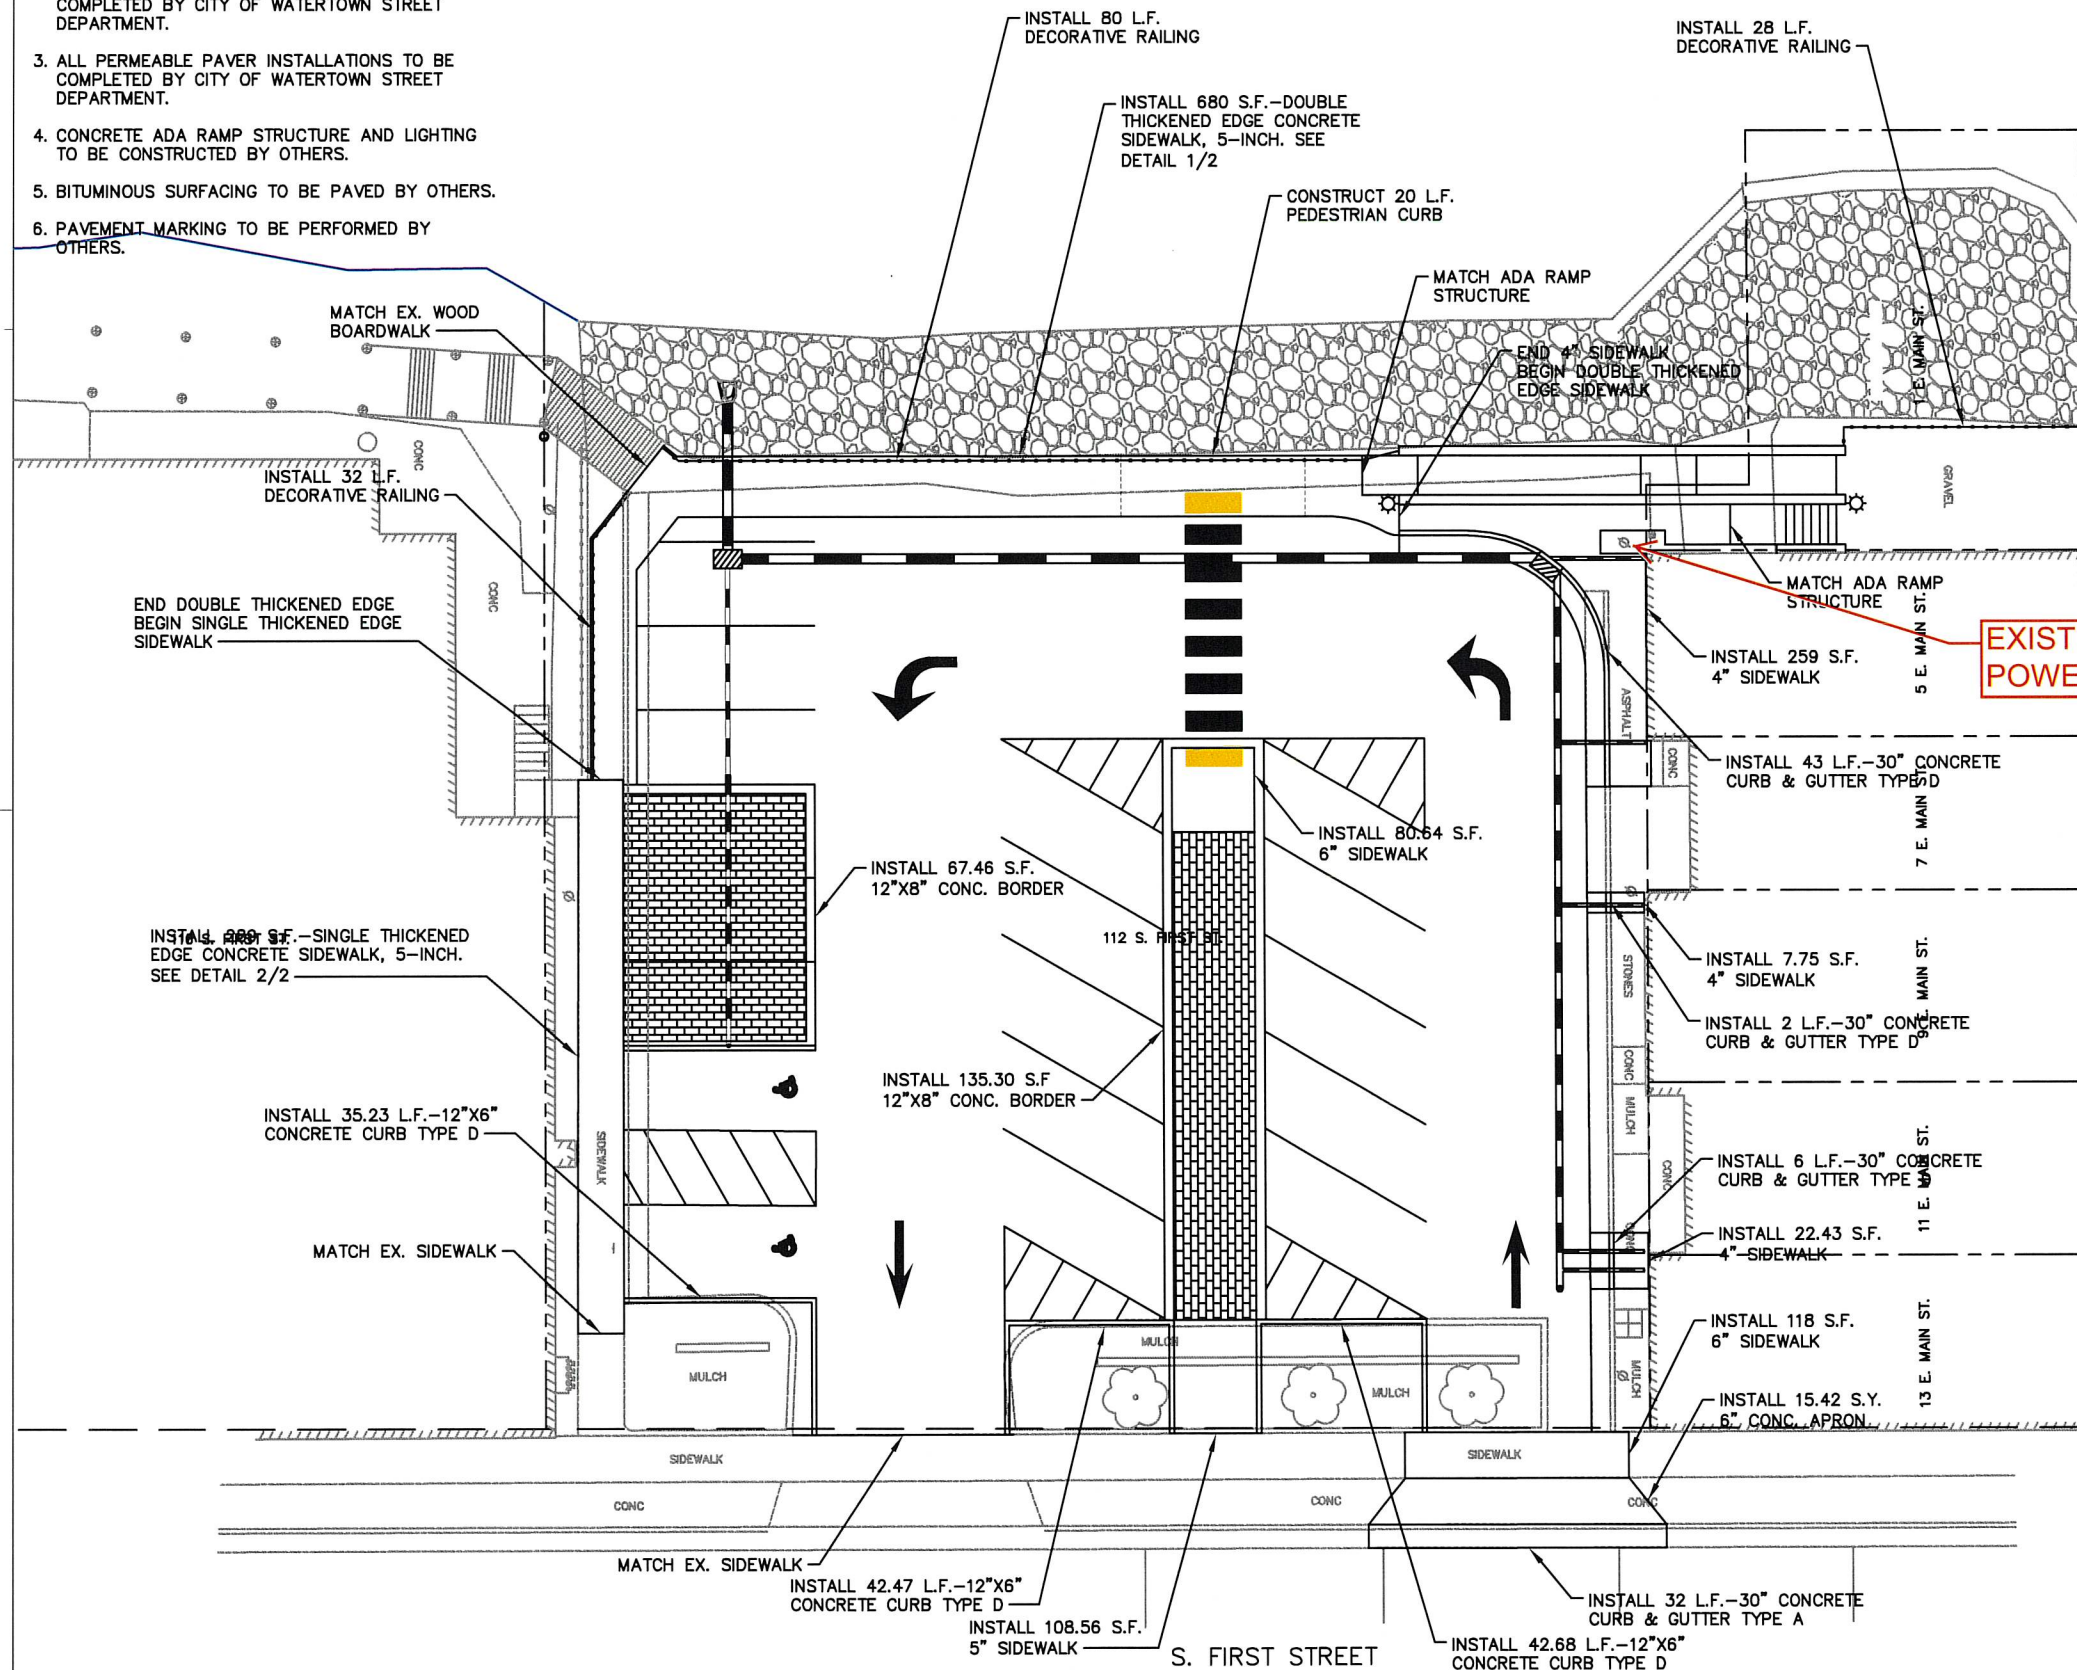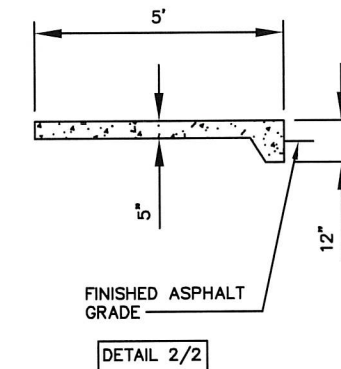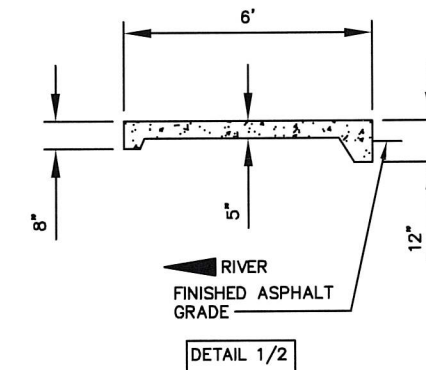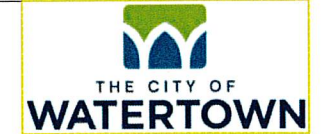

PROJECT NO: #11-25

STREET: S. FIRST STREET

CITY OF WATERTOWN

PLAZA PHASE II - PARKING LOT RECONSTRUCTION

SHEET 1 E