




100 SIDE ELEVATION
S200 SCALE: 1/8" = 1'-0"

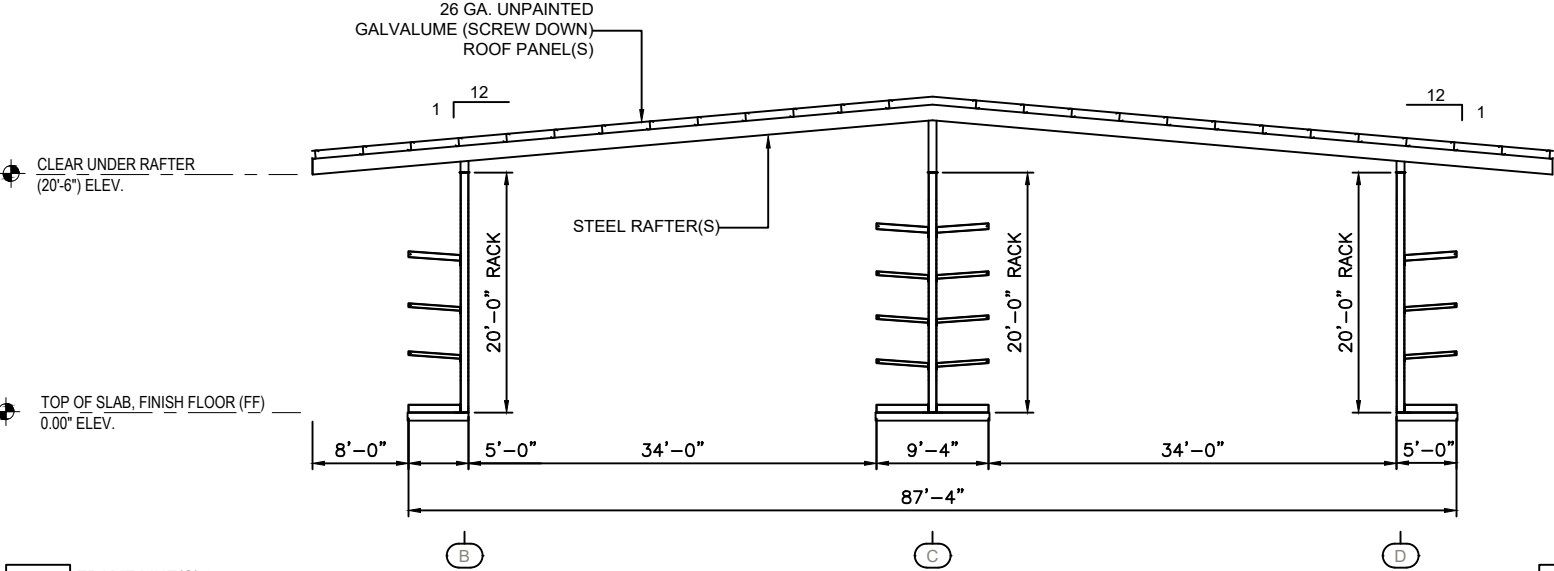



200 FRAME LINE(S) 2 - 5
S200 SCALE: 1/8" = 1'-0"

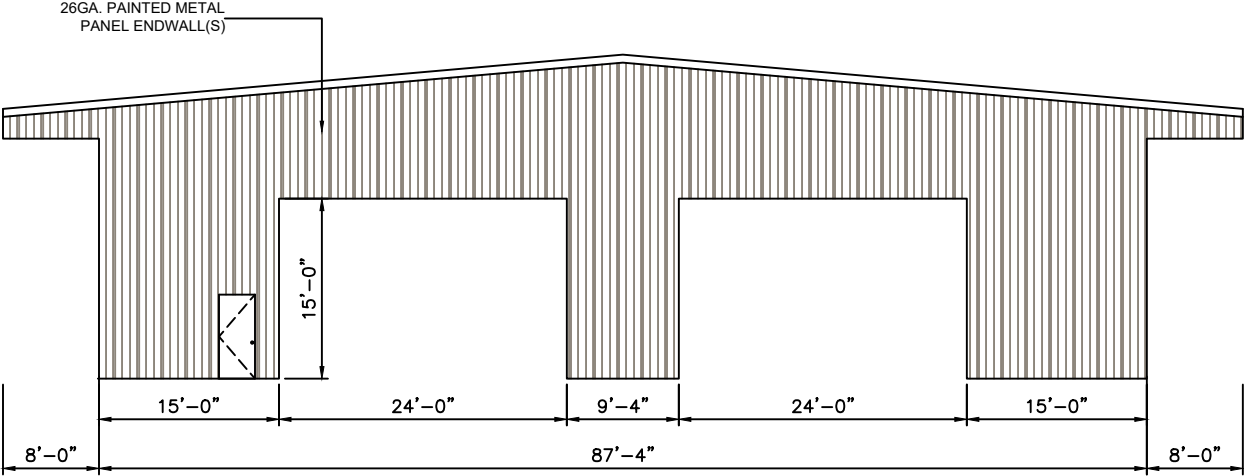

300 ENDWALL ELEVATION - TYP
S200 SCALE: 1/8" = 1'-0"

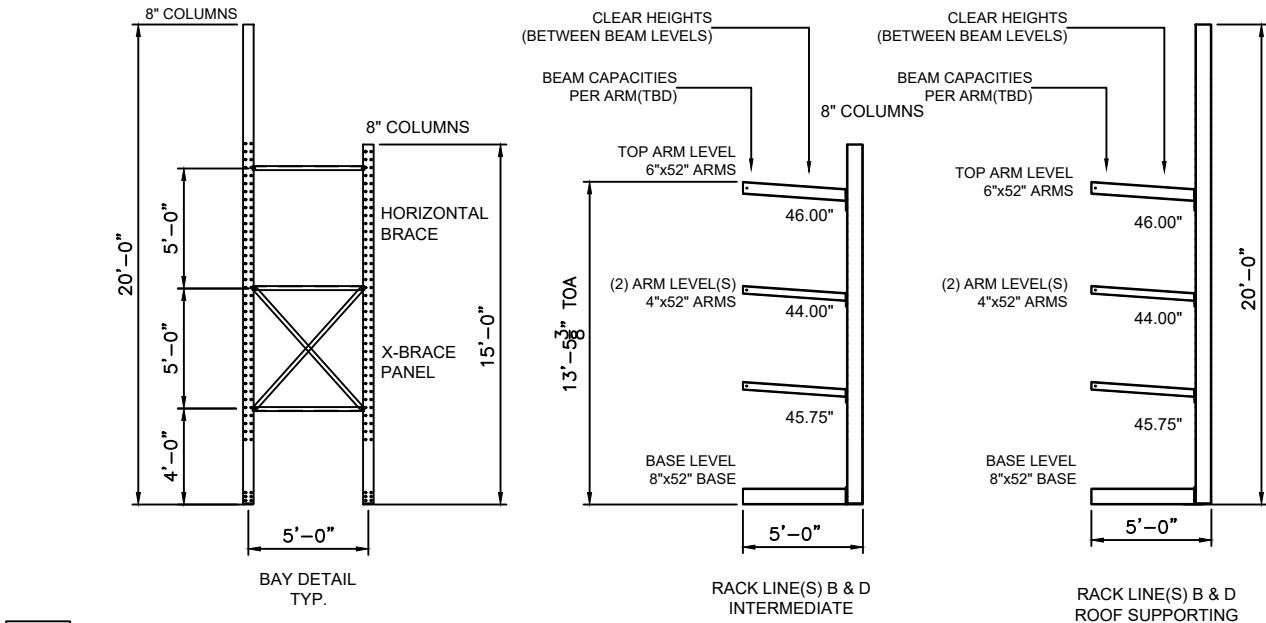

400 BAY DETAILS
S200 SCALE: 2X

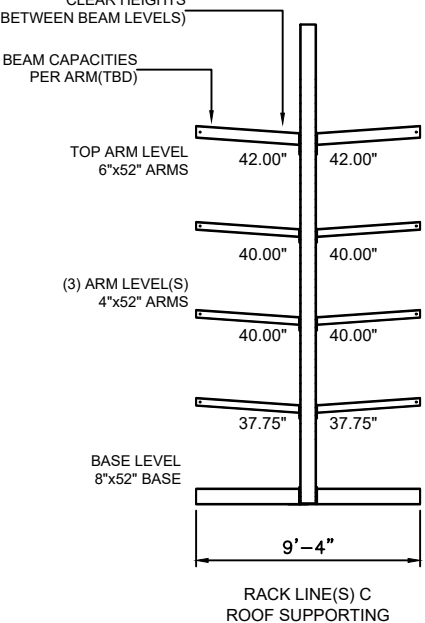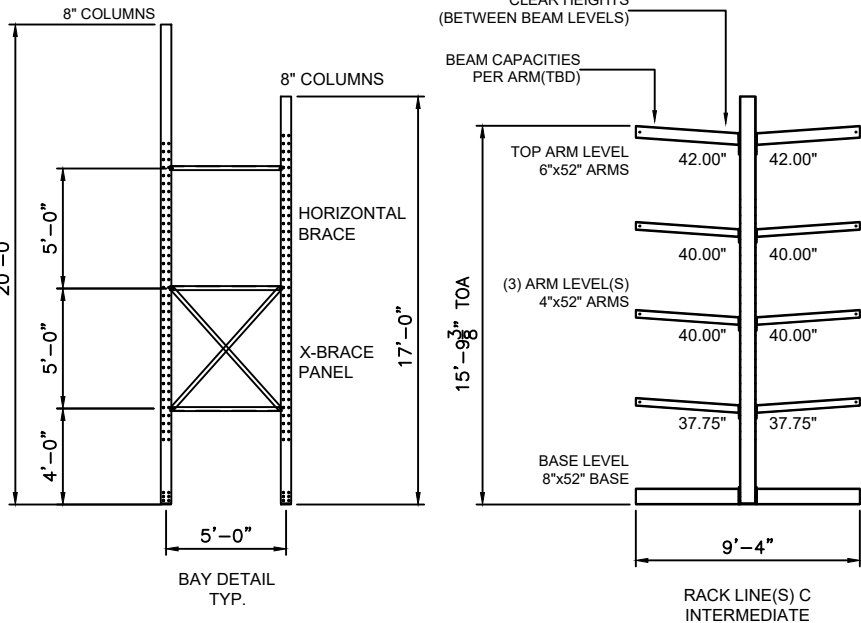

REV.	DATE	DESCRIPTION	DRFTHK	ENG
	00	08/29/2023	PRELIMINARY DESIGN	KING EXAR
	01	01/31/2024	REVISED	EXAR
PRELIMINARY ONLY (NOT FOR CONSTRUCTION)				
SUNBELT RACK A Division of CAD LBM, LLC. 2255 Justin Trail Alpharetta, GA 30004 (PH) 800-353-0892 (FAX) 770-569-9944 www.Sunbelt-Rack.com www.CT-Darnell.com				
PROJECT NAME: ZUERN BUILDING PRODUCTS WATERTOWN, WI				
SHEET DESCRIPTION: RACK LAYOUT PLAN ELEVATIONS				
PROJECT NUMBER: Q23-17957				
SHEET NO: D23-17957-00-S200-v01				
SALES PERSON: RICK				
SCALE: AS NOTED				
S200				

© Copyright 2023 by WTD Holdings, Inc. All rights reserved. This document is property of WTD Holdings, Inc. It is to be used only for the specific project referred to or identified herein and is not to be used on other projects, in whole or in part, except by the express written agreement of WTD Holdings, Inc.

PLOT DATE: 2/1/2024 10:25 AM