


T:\SCHUETT_JOSH & MARIE\SCHUETT_OPTION F2.MF

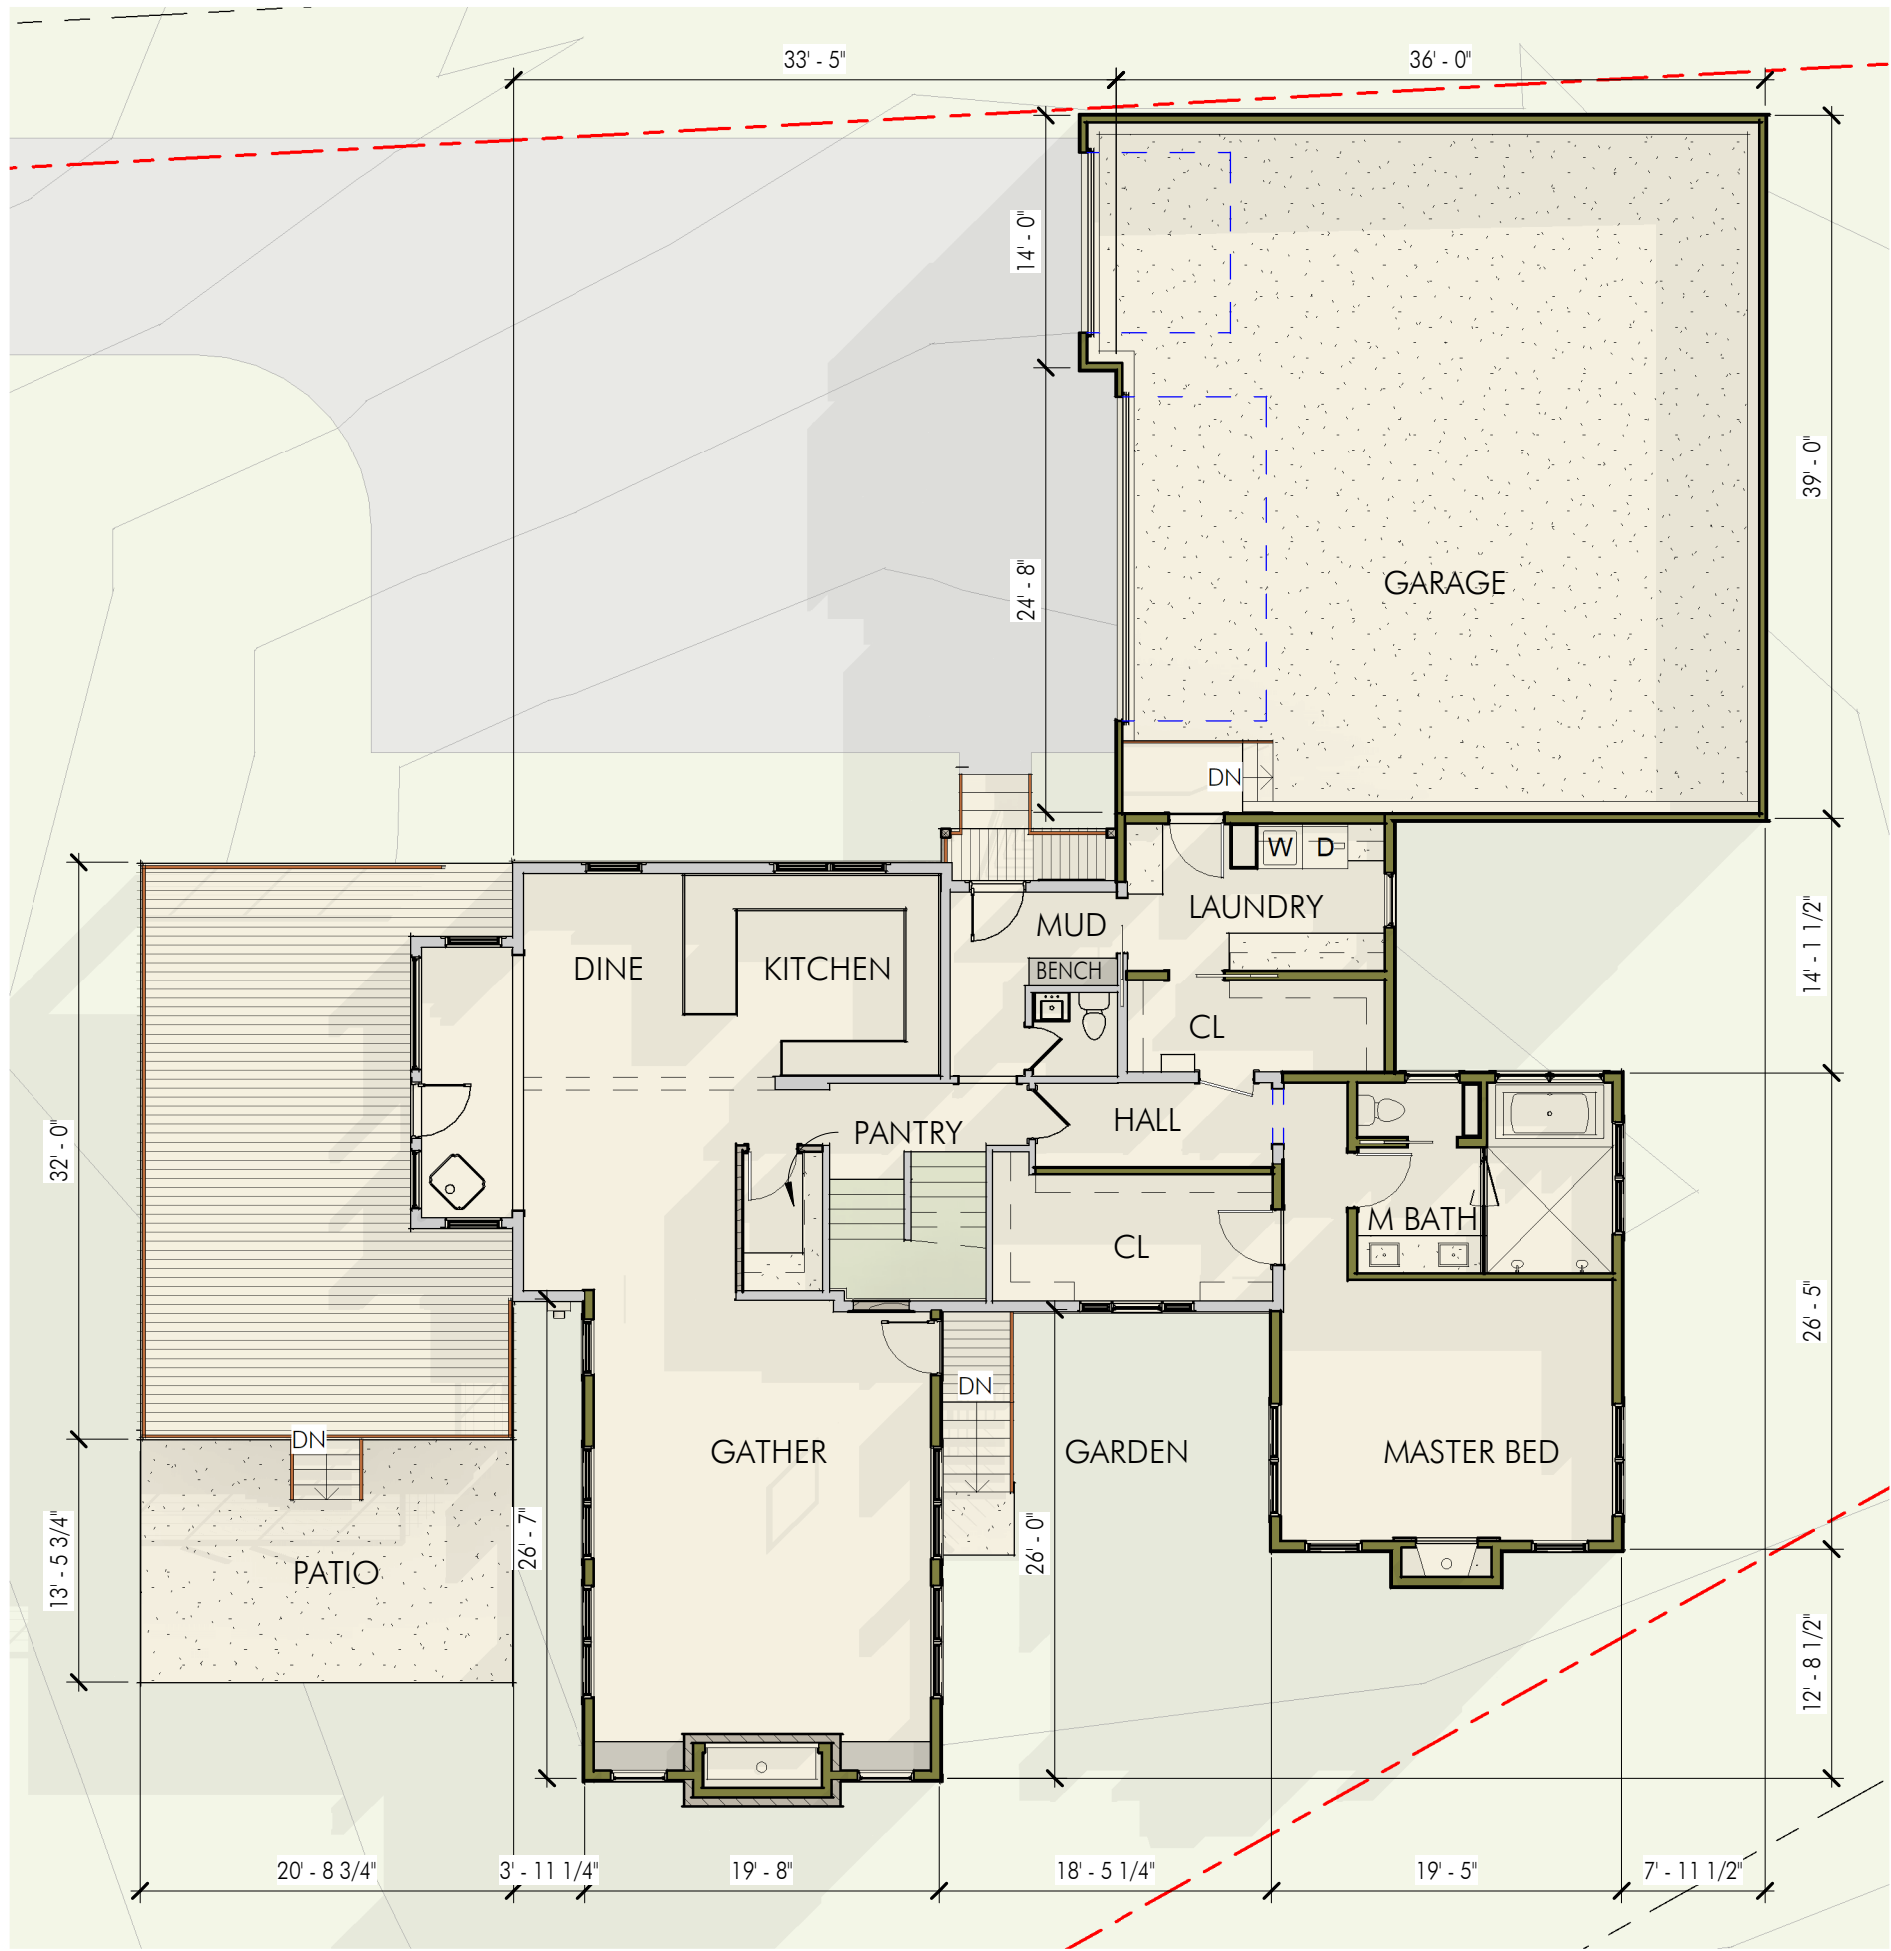

AREA SCHEDULE ...	
EXISTING HOUSE	1031 SF
EXISTING DECK	571 SF
MASTER ADDITION	521 SF
GATHER ADDITION	579 SF
GARAGE ADDITION	1382 SF
LAUNDRY ADDITION	215 SF
SIDE PORCH	41 SF
PATIO	278 SF

1 FIRST FLOOR PLAN
3/32" = 1'-0"