



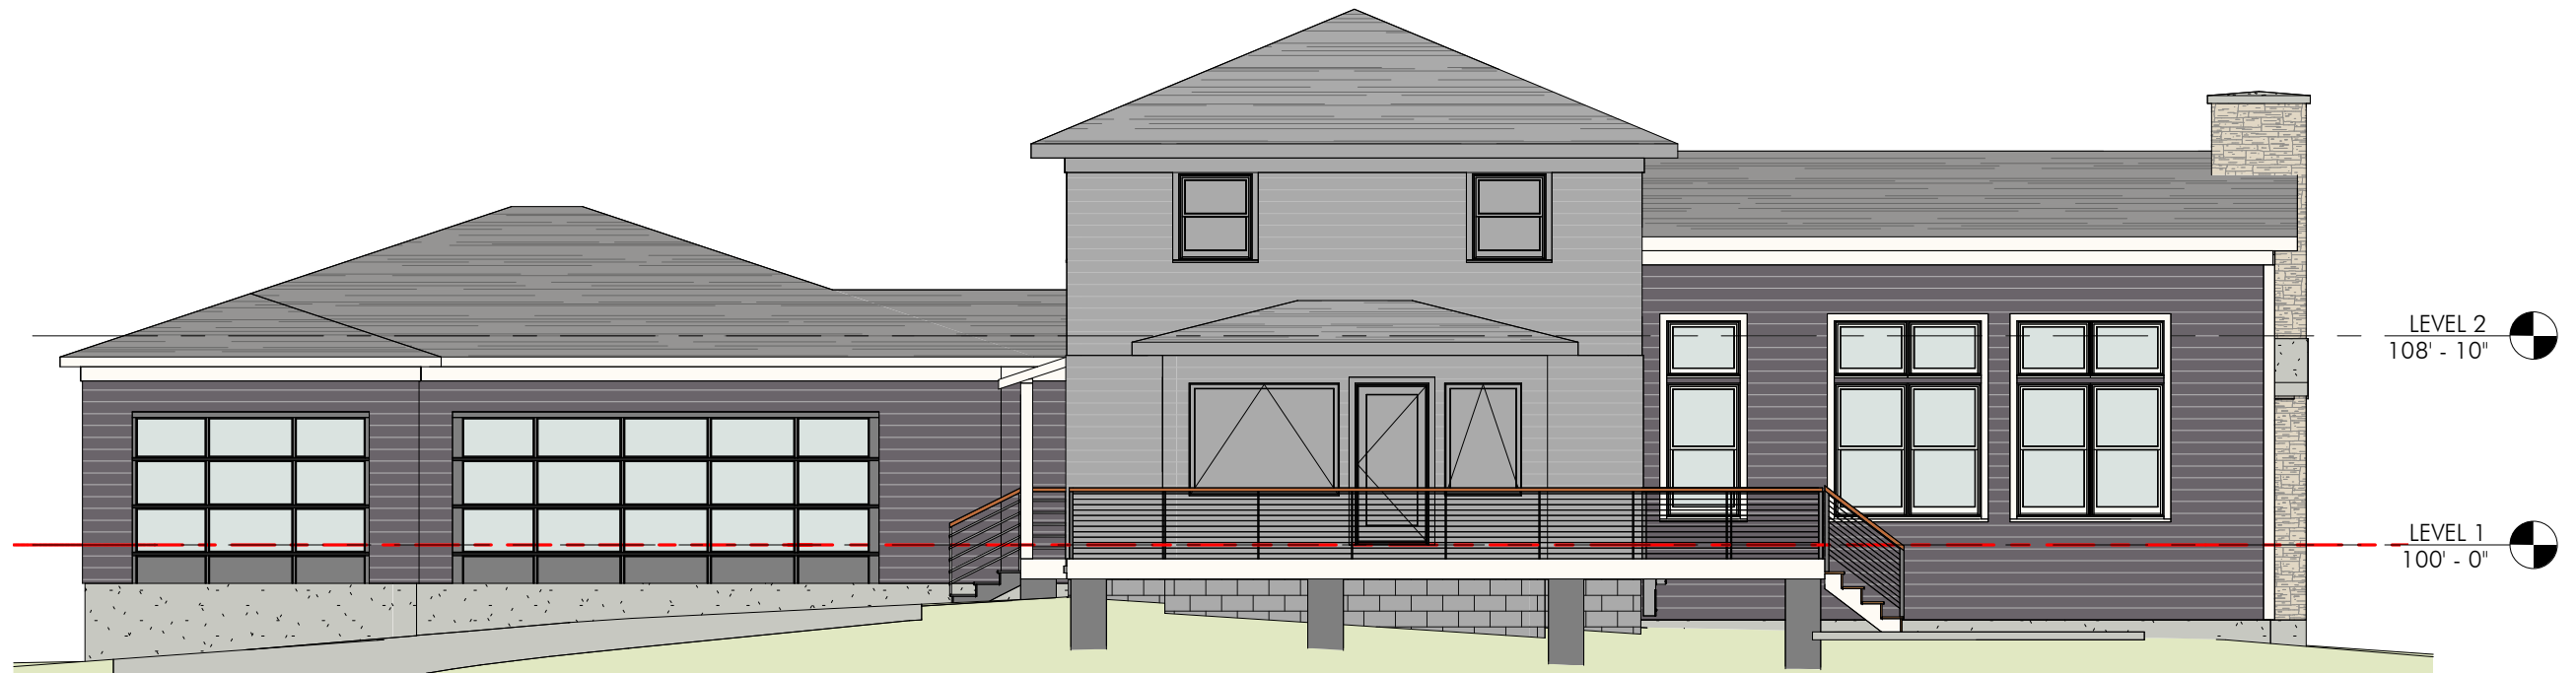

① WEST ELEVATION
1/8" = 1'-0"

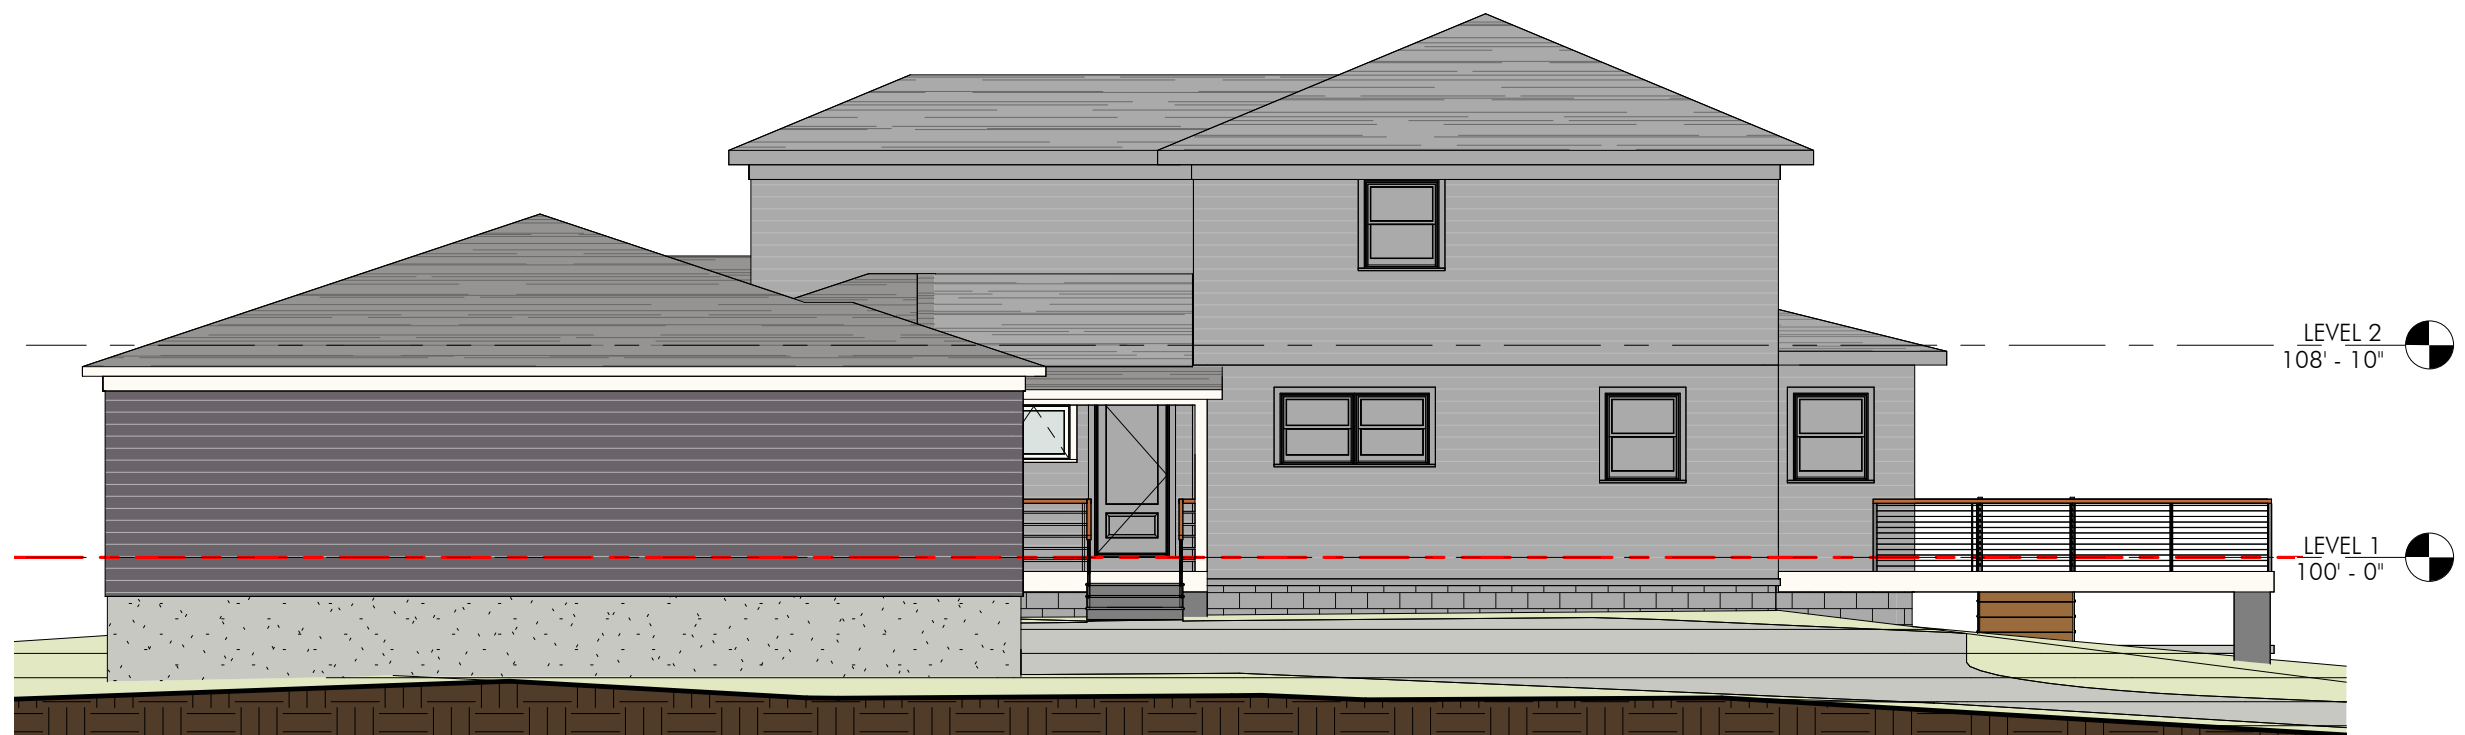

② NORTH ELEVATION
1/8" = 1'-0"

T:\SCHUETT_JOSH & MARIE\SCHUETT_OPTION F2.rvt