

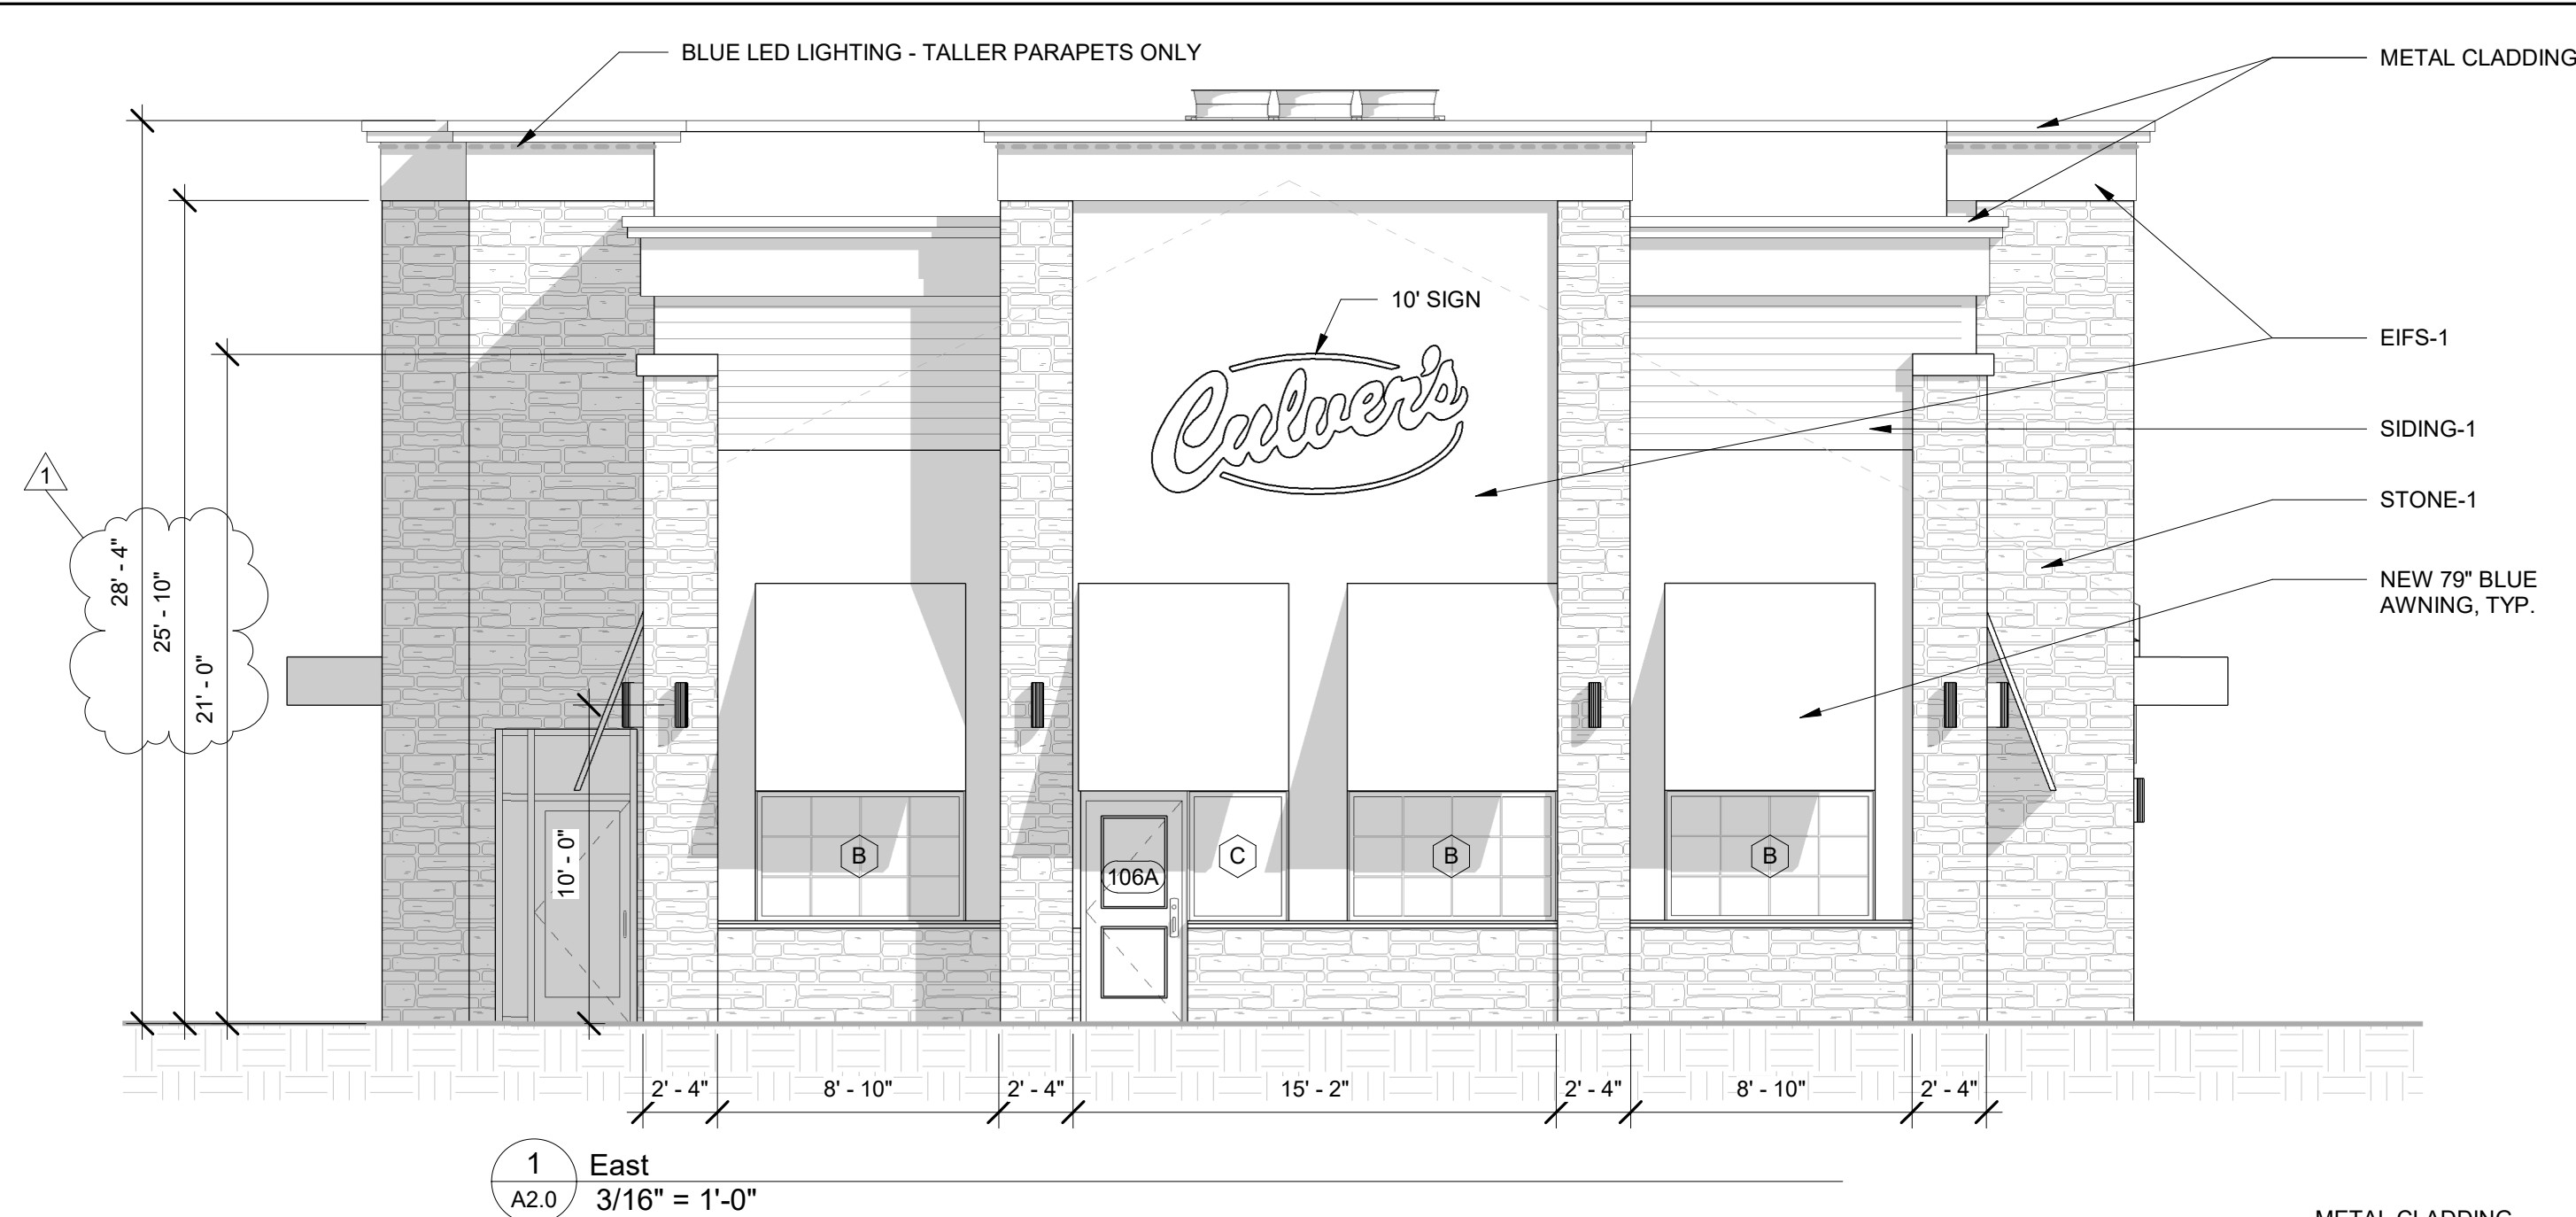
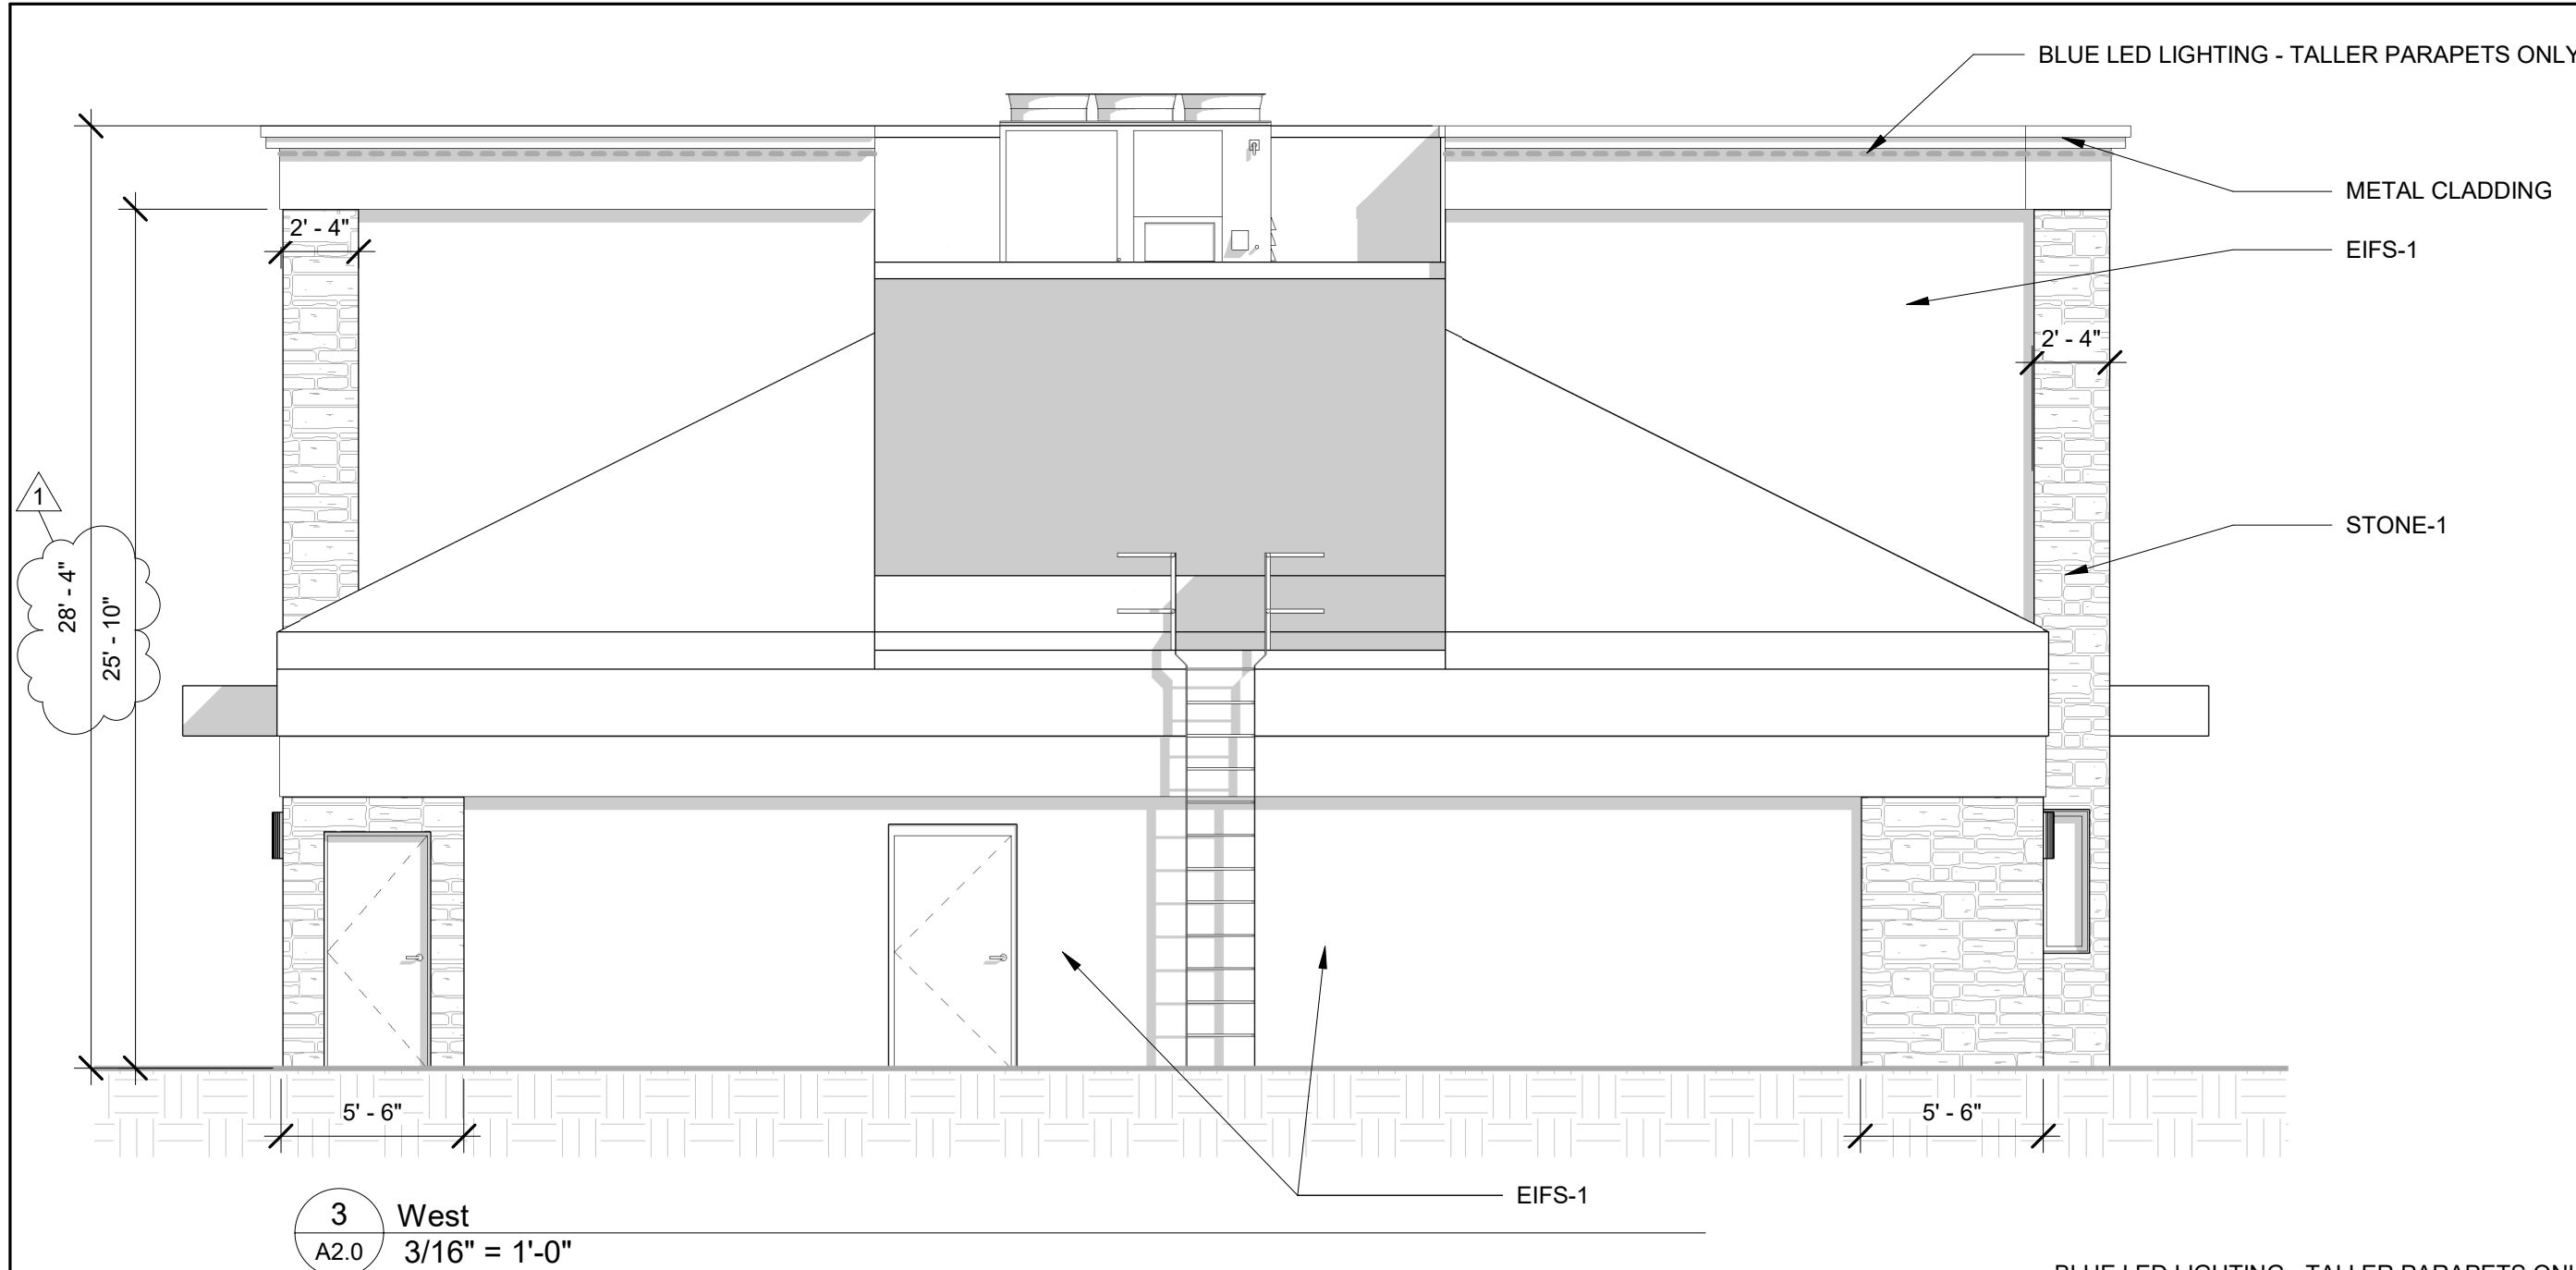


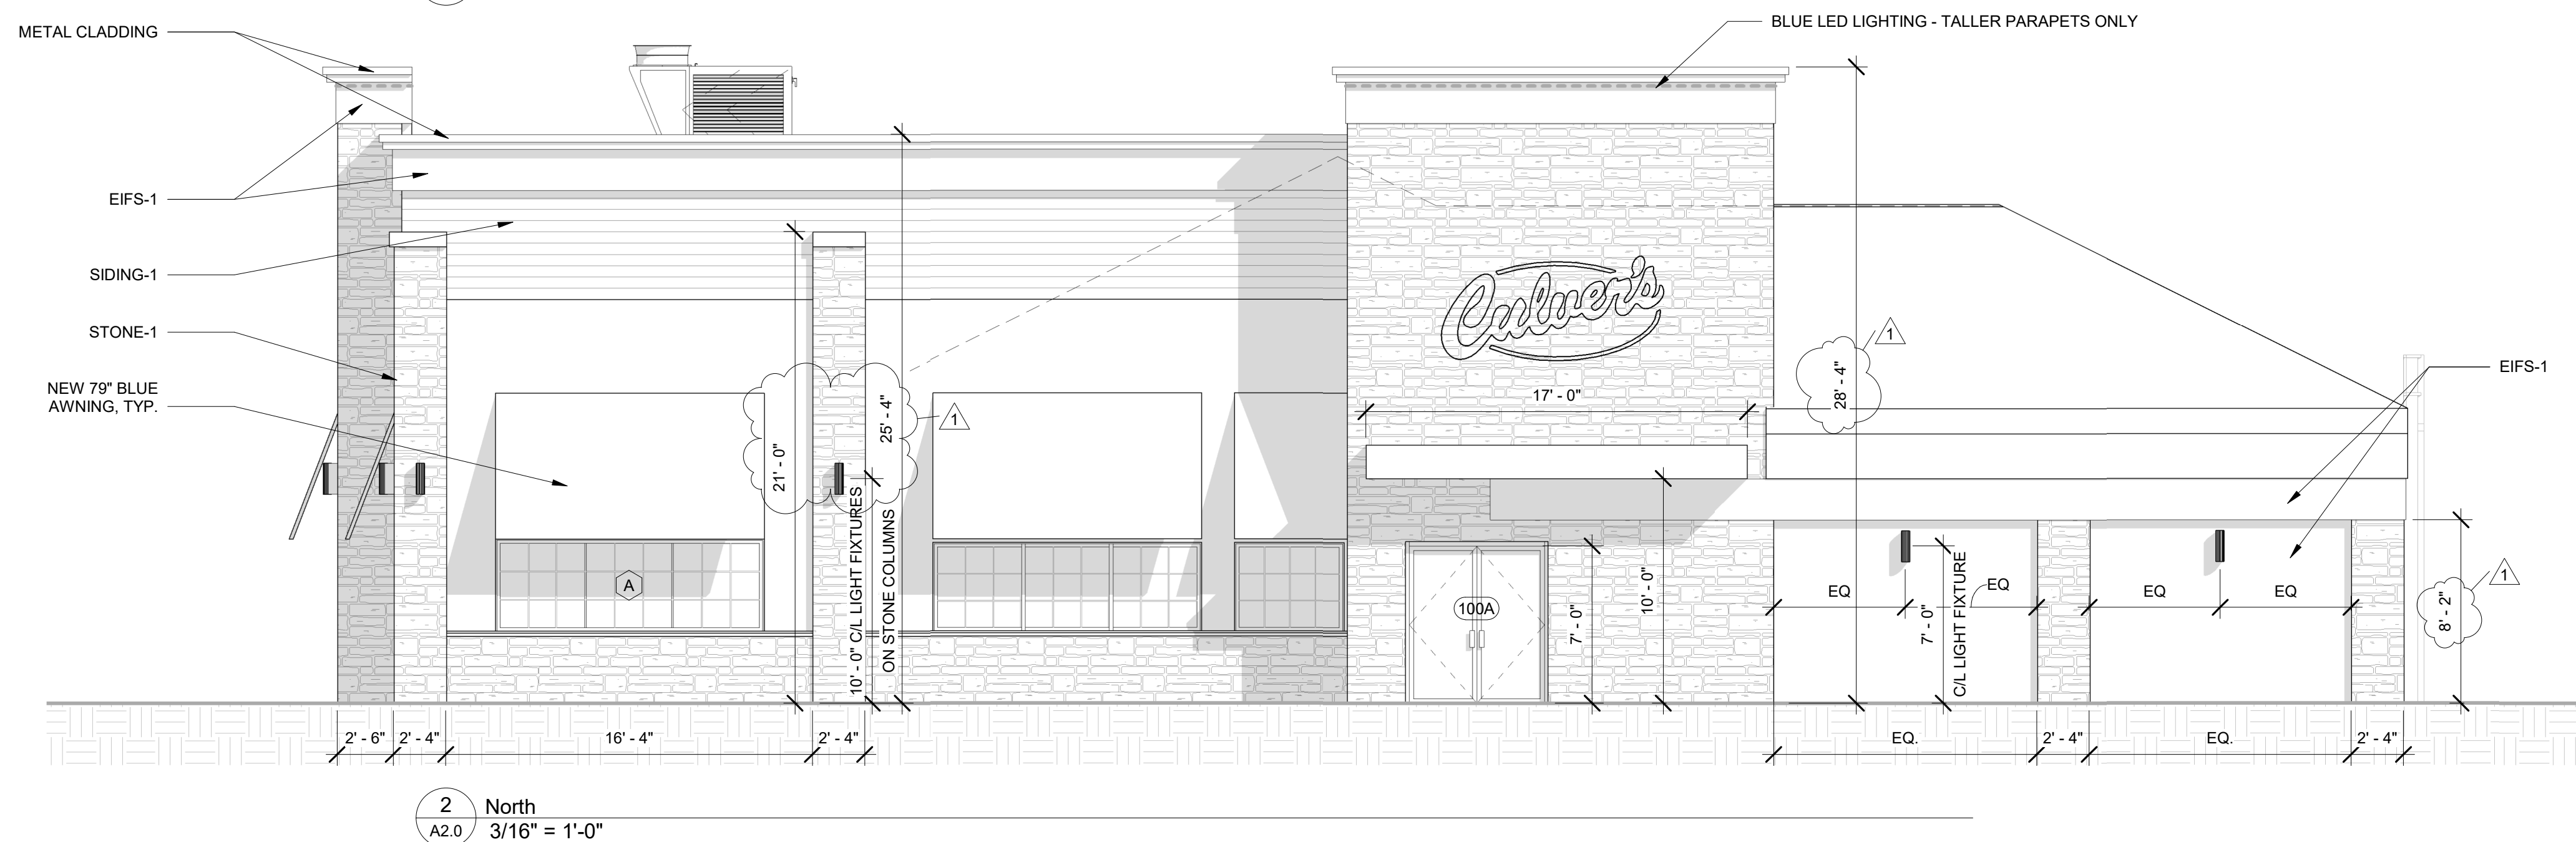

EXTERIOR MATERIAL SELECTIONS

EIFS-1:	PAREX, FINE SAND FINISH - COLOR TO MATCH SHERWIN WILLIAMS SW6071 POPULAR GRAY
METAL CLADDING:	EXCEPTIONAL METALS COLOR: HARBOR BLUE
SIDING-1:	LONGBOARD TONGUE & GROOVE PLANK CLADDING COLOR: TABLE WALNUT
STONE-1:	CULTURED STONE (WESTLAKE ROYAL STONE) STYLE: COUNTRY LEDGESTONE COLOR: ECHO RIDGE *DO NOT DRYSTACK CULTURED STONE
LIGHTING SELECTIONS	
EXTERIOR SCENCE:	LITHONIA LIGHTING BRONZE LED WALL CYLINER LIGHT - UP AND DOWNLIGHT MFR# - OLLWU LED P1 40K MVOLT DDB M6 CRESCENT ELECTRIC ITEM# - 1015716
EXTERIOR WALL PACK:	RAB LIGHTING BRONZE WALL PACK MFR# - SLIM17FA15ADJ CRESCENT ELECTRIC ITEM# - 1285587

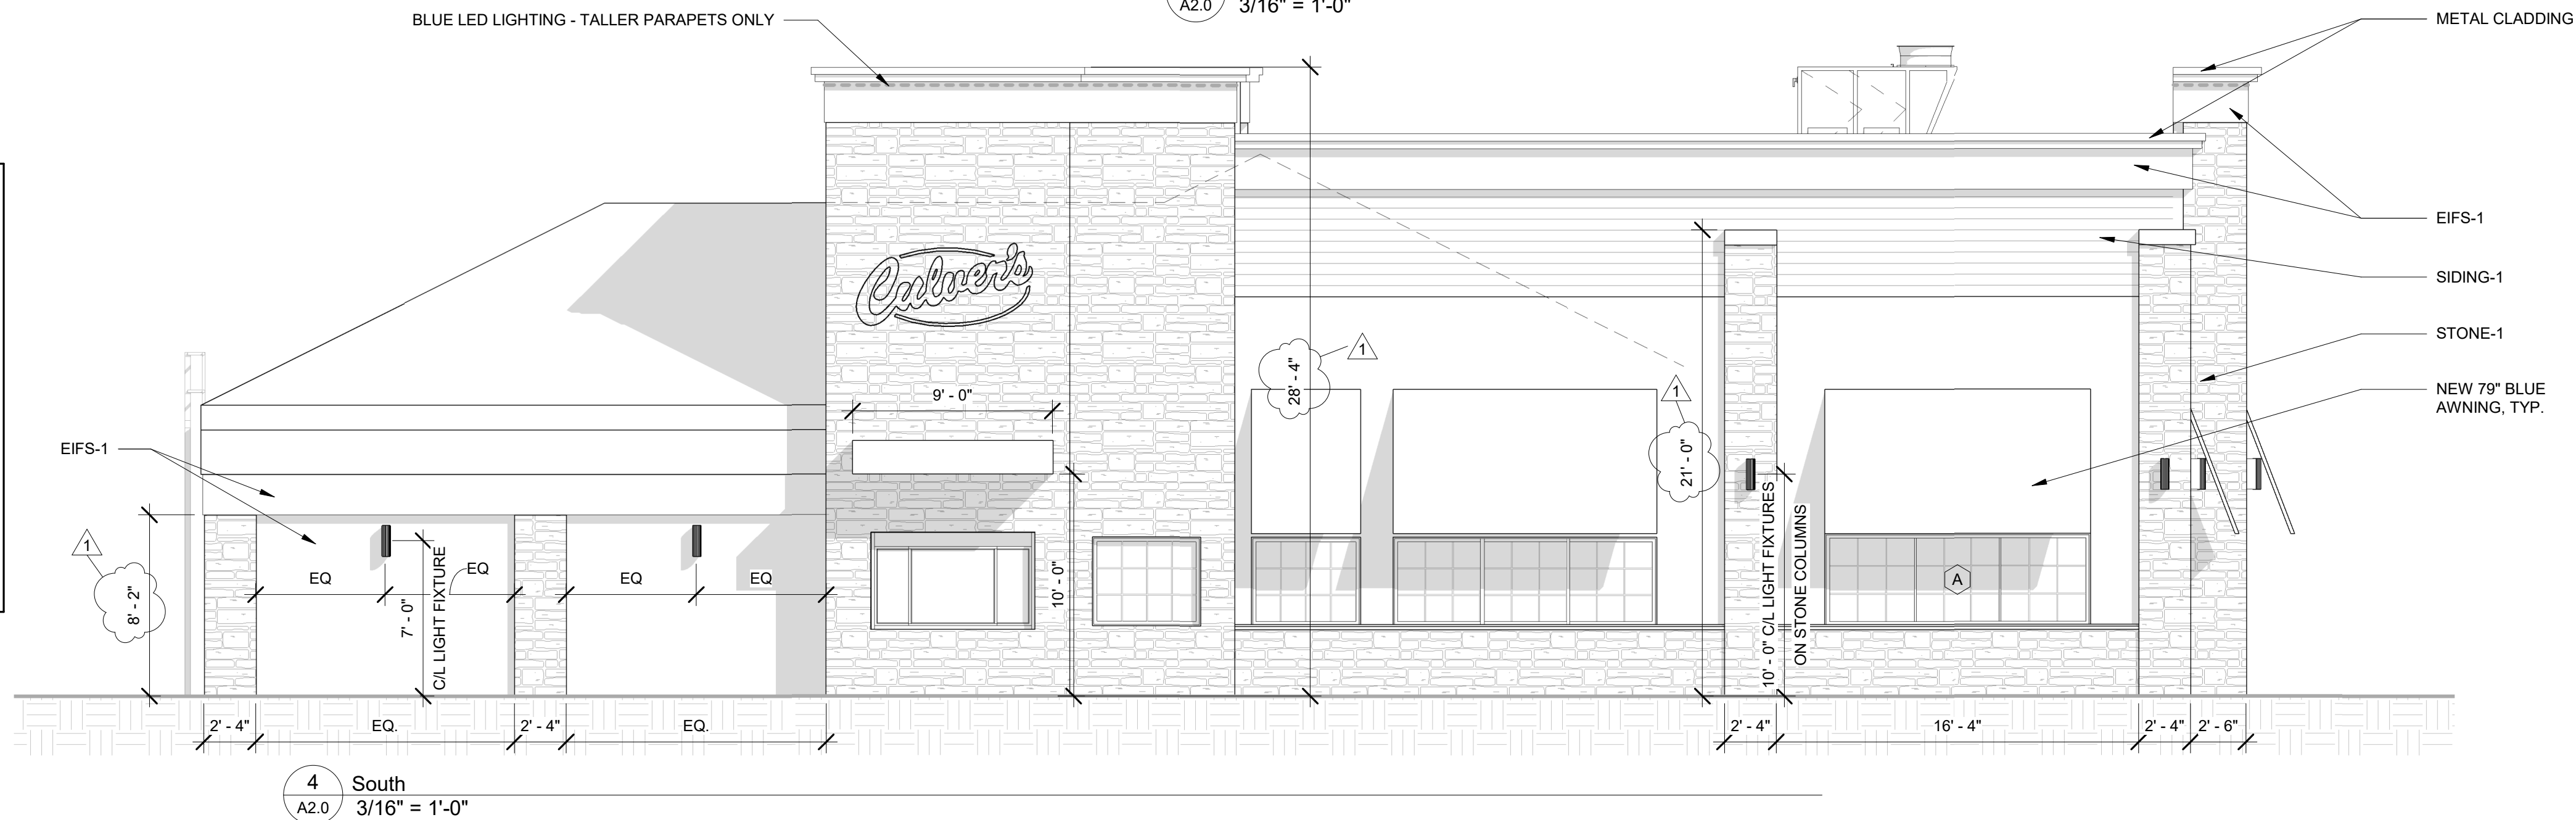

JEWELL
associates engineers, inc.
Engineers - Surveyors - Architects

560 Sunrise Drive
Spring Green, WI 53588
phone: 608-588-7484
fax: 608-588-9322

THIS DOCUMENT, THE IDEAS AND DESIGNS
INCORPORATED HEREIN AS AN INSTRUMENT OF
SERVICE, IS THE PROPERTY OF JEWELL
ASSOCIATES ENGINEERS, INC. AND IS NOT TO BE
USED IN WHOLE OR IN PART WITHOUT PRIOR
WRITTEN AUTHORIZATION OF JEWELL ASSOCIATES
ENGINEERS, INC.

Culver's Frozen Custard Restaurant Addition & Remodel Watertown, WI

Date		
2-06-2024		
No.	Description	Date
1	Revision 1	2-06-2024

Drawing Name
**Exterior
Elevations**

Project number
M74210

Sheet number
A2.0