




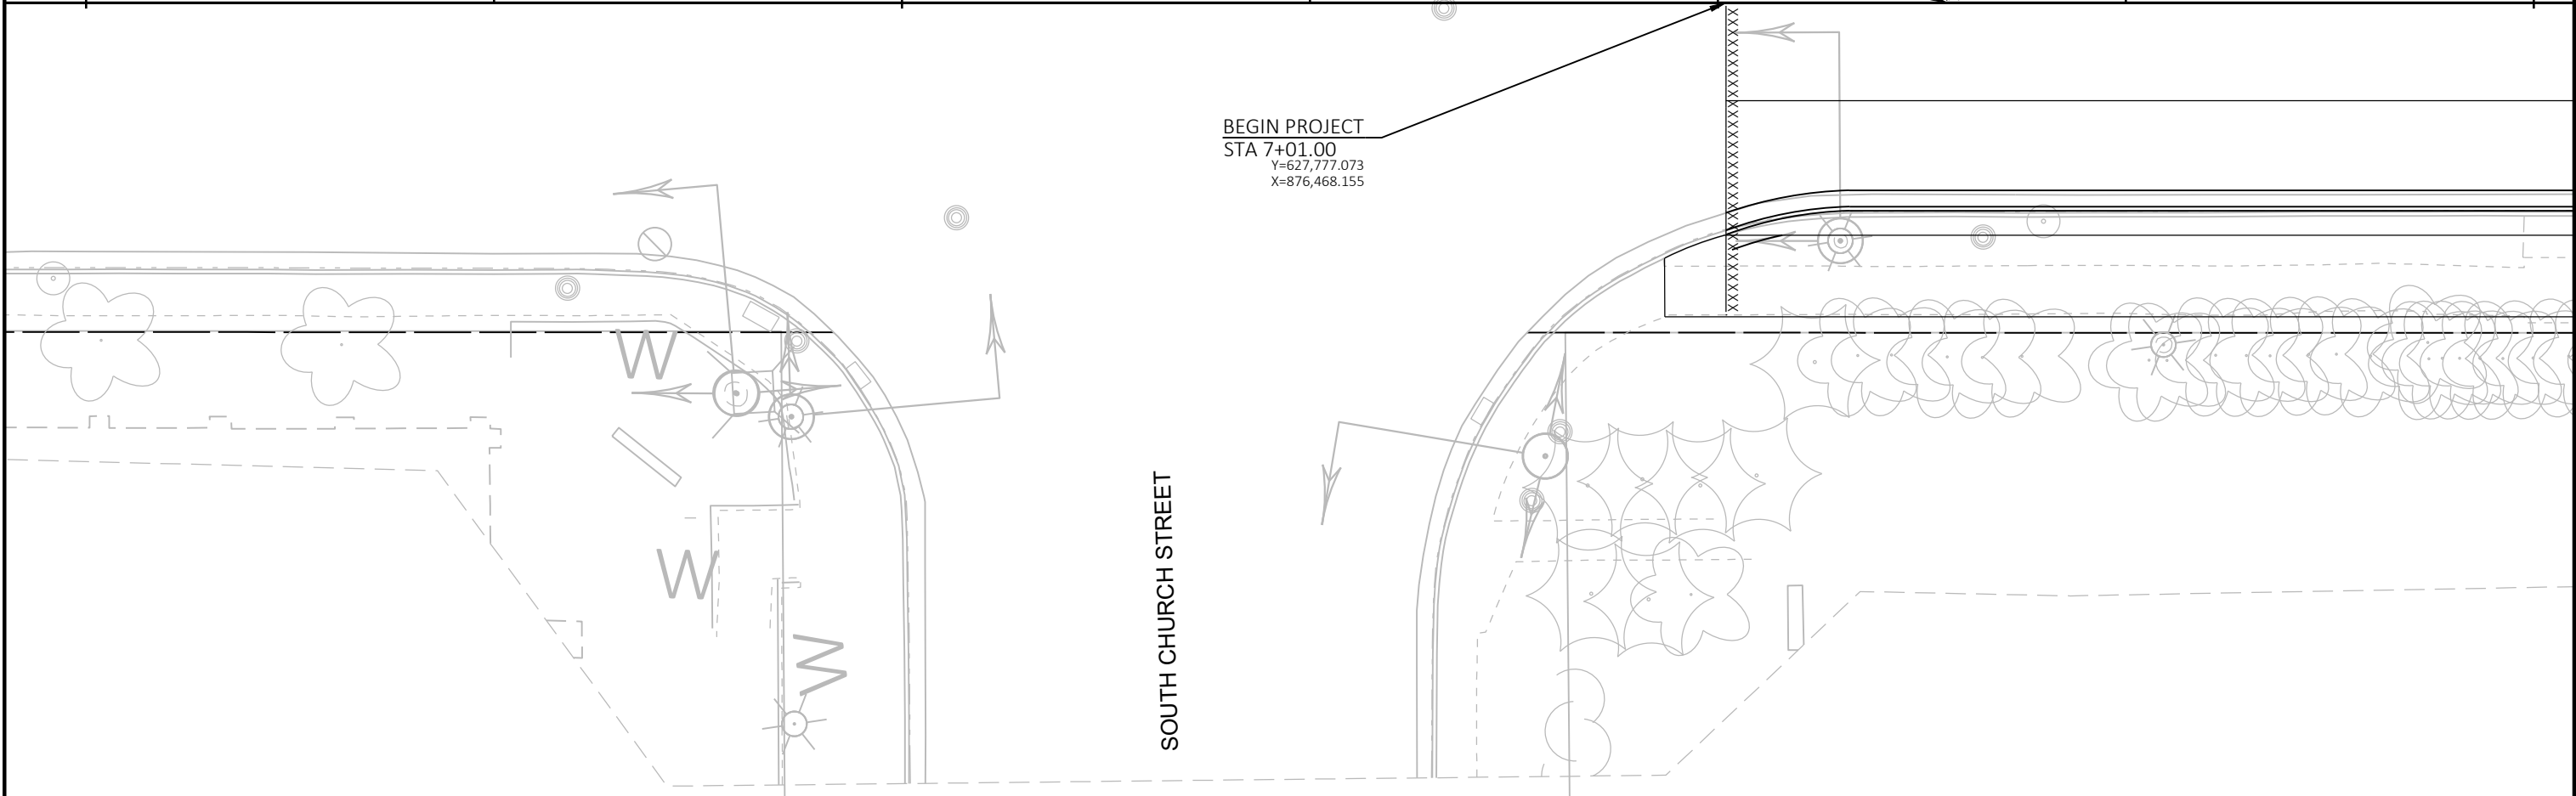


PROJECT NO: 3050-01-78	HWY: STH 19	COUNTY: JEFFERSON	PLAN DETAILS - INTERSECTION DETAILS	SHEET	E
------------------------	-------------	-------------------	-------------------------------------	-------	---

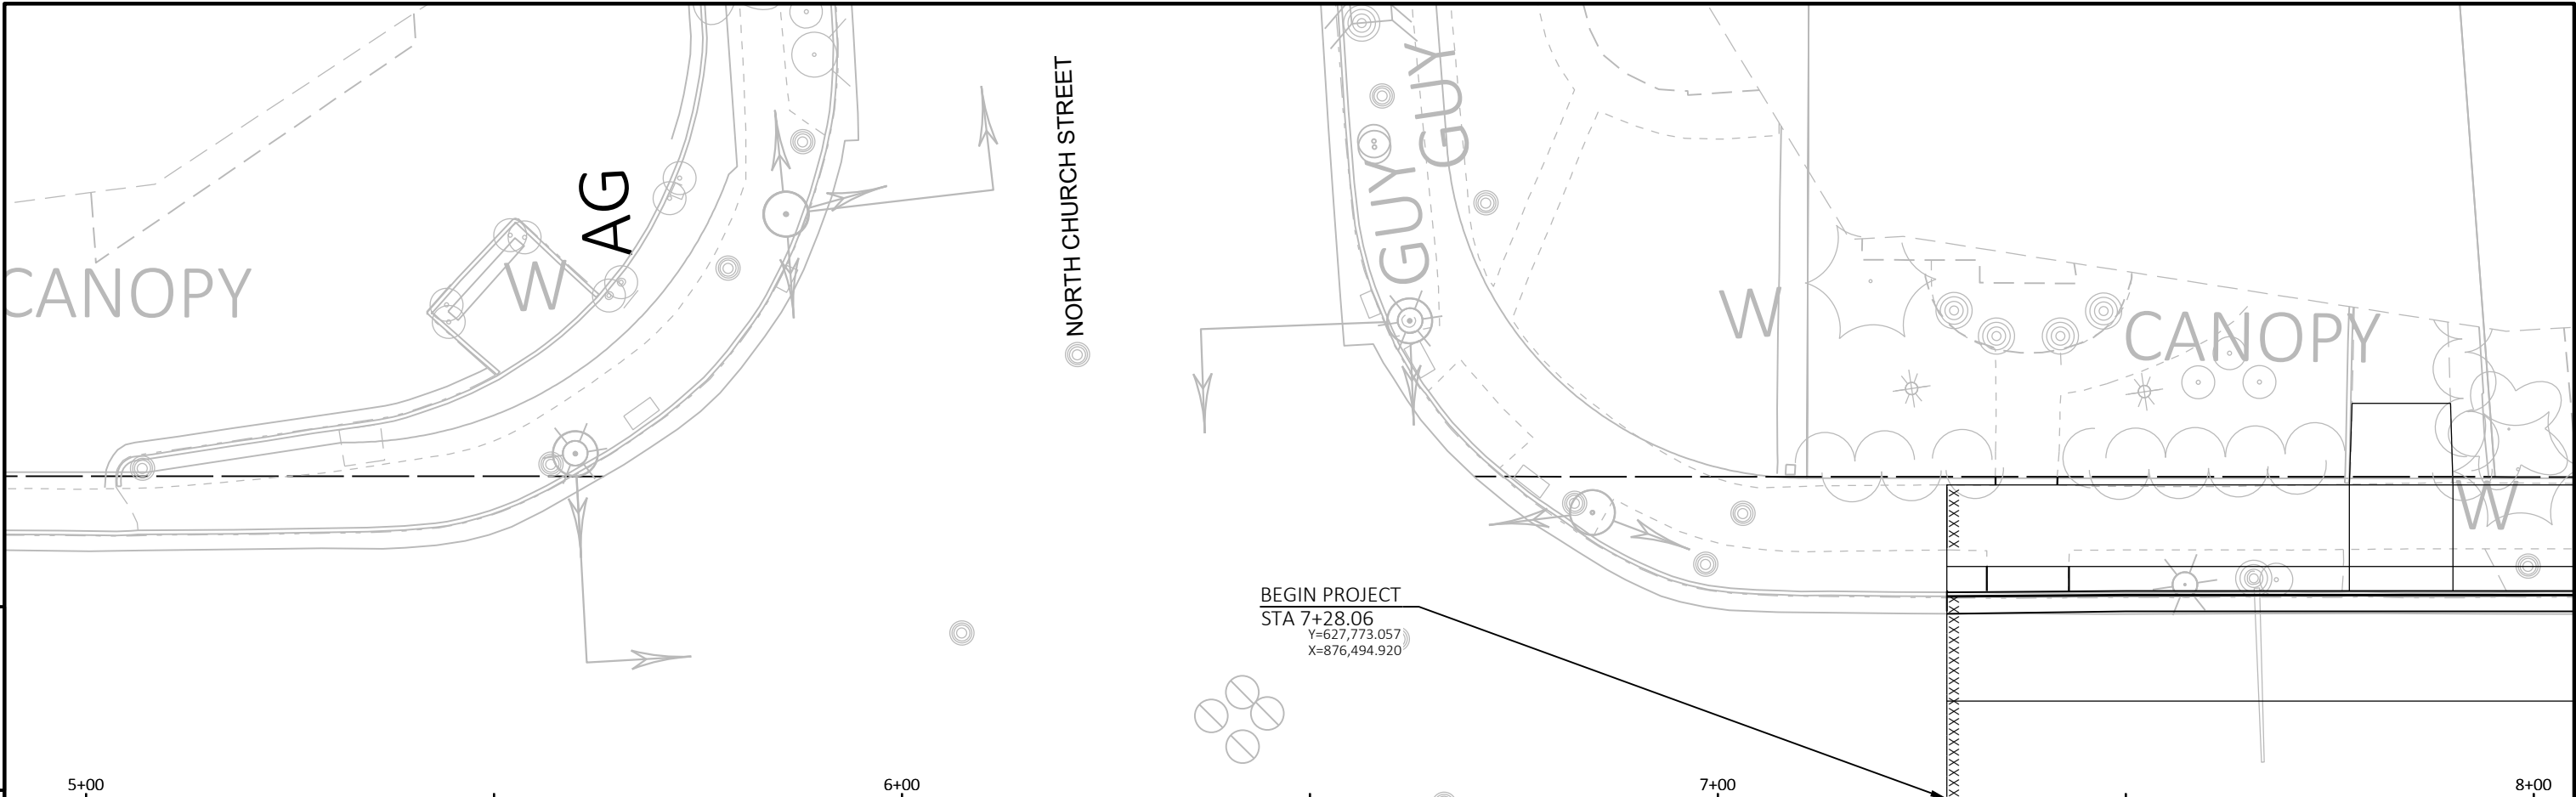


PROJECT NO: 3050-01-78	HWY: STH 19	COUNTY: JEFFERSON	PLAN DETAILS - INTERSECTION DETAILS	SHEET	E
------------------------	-------------	-------------------	-------------------------------------	-------	---

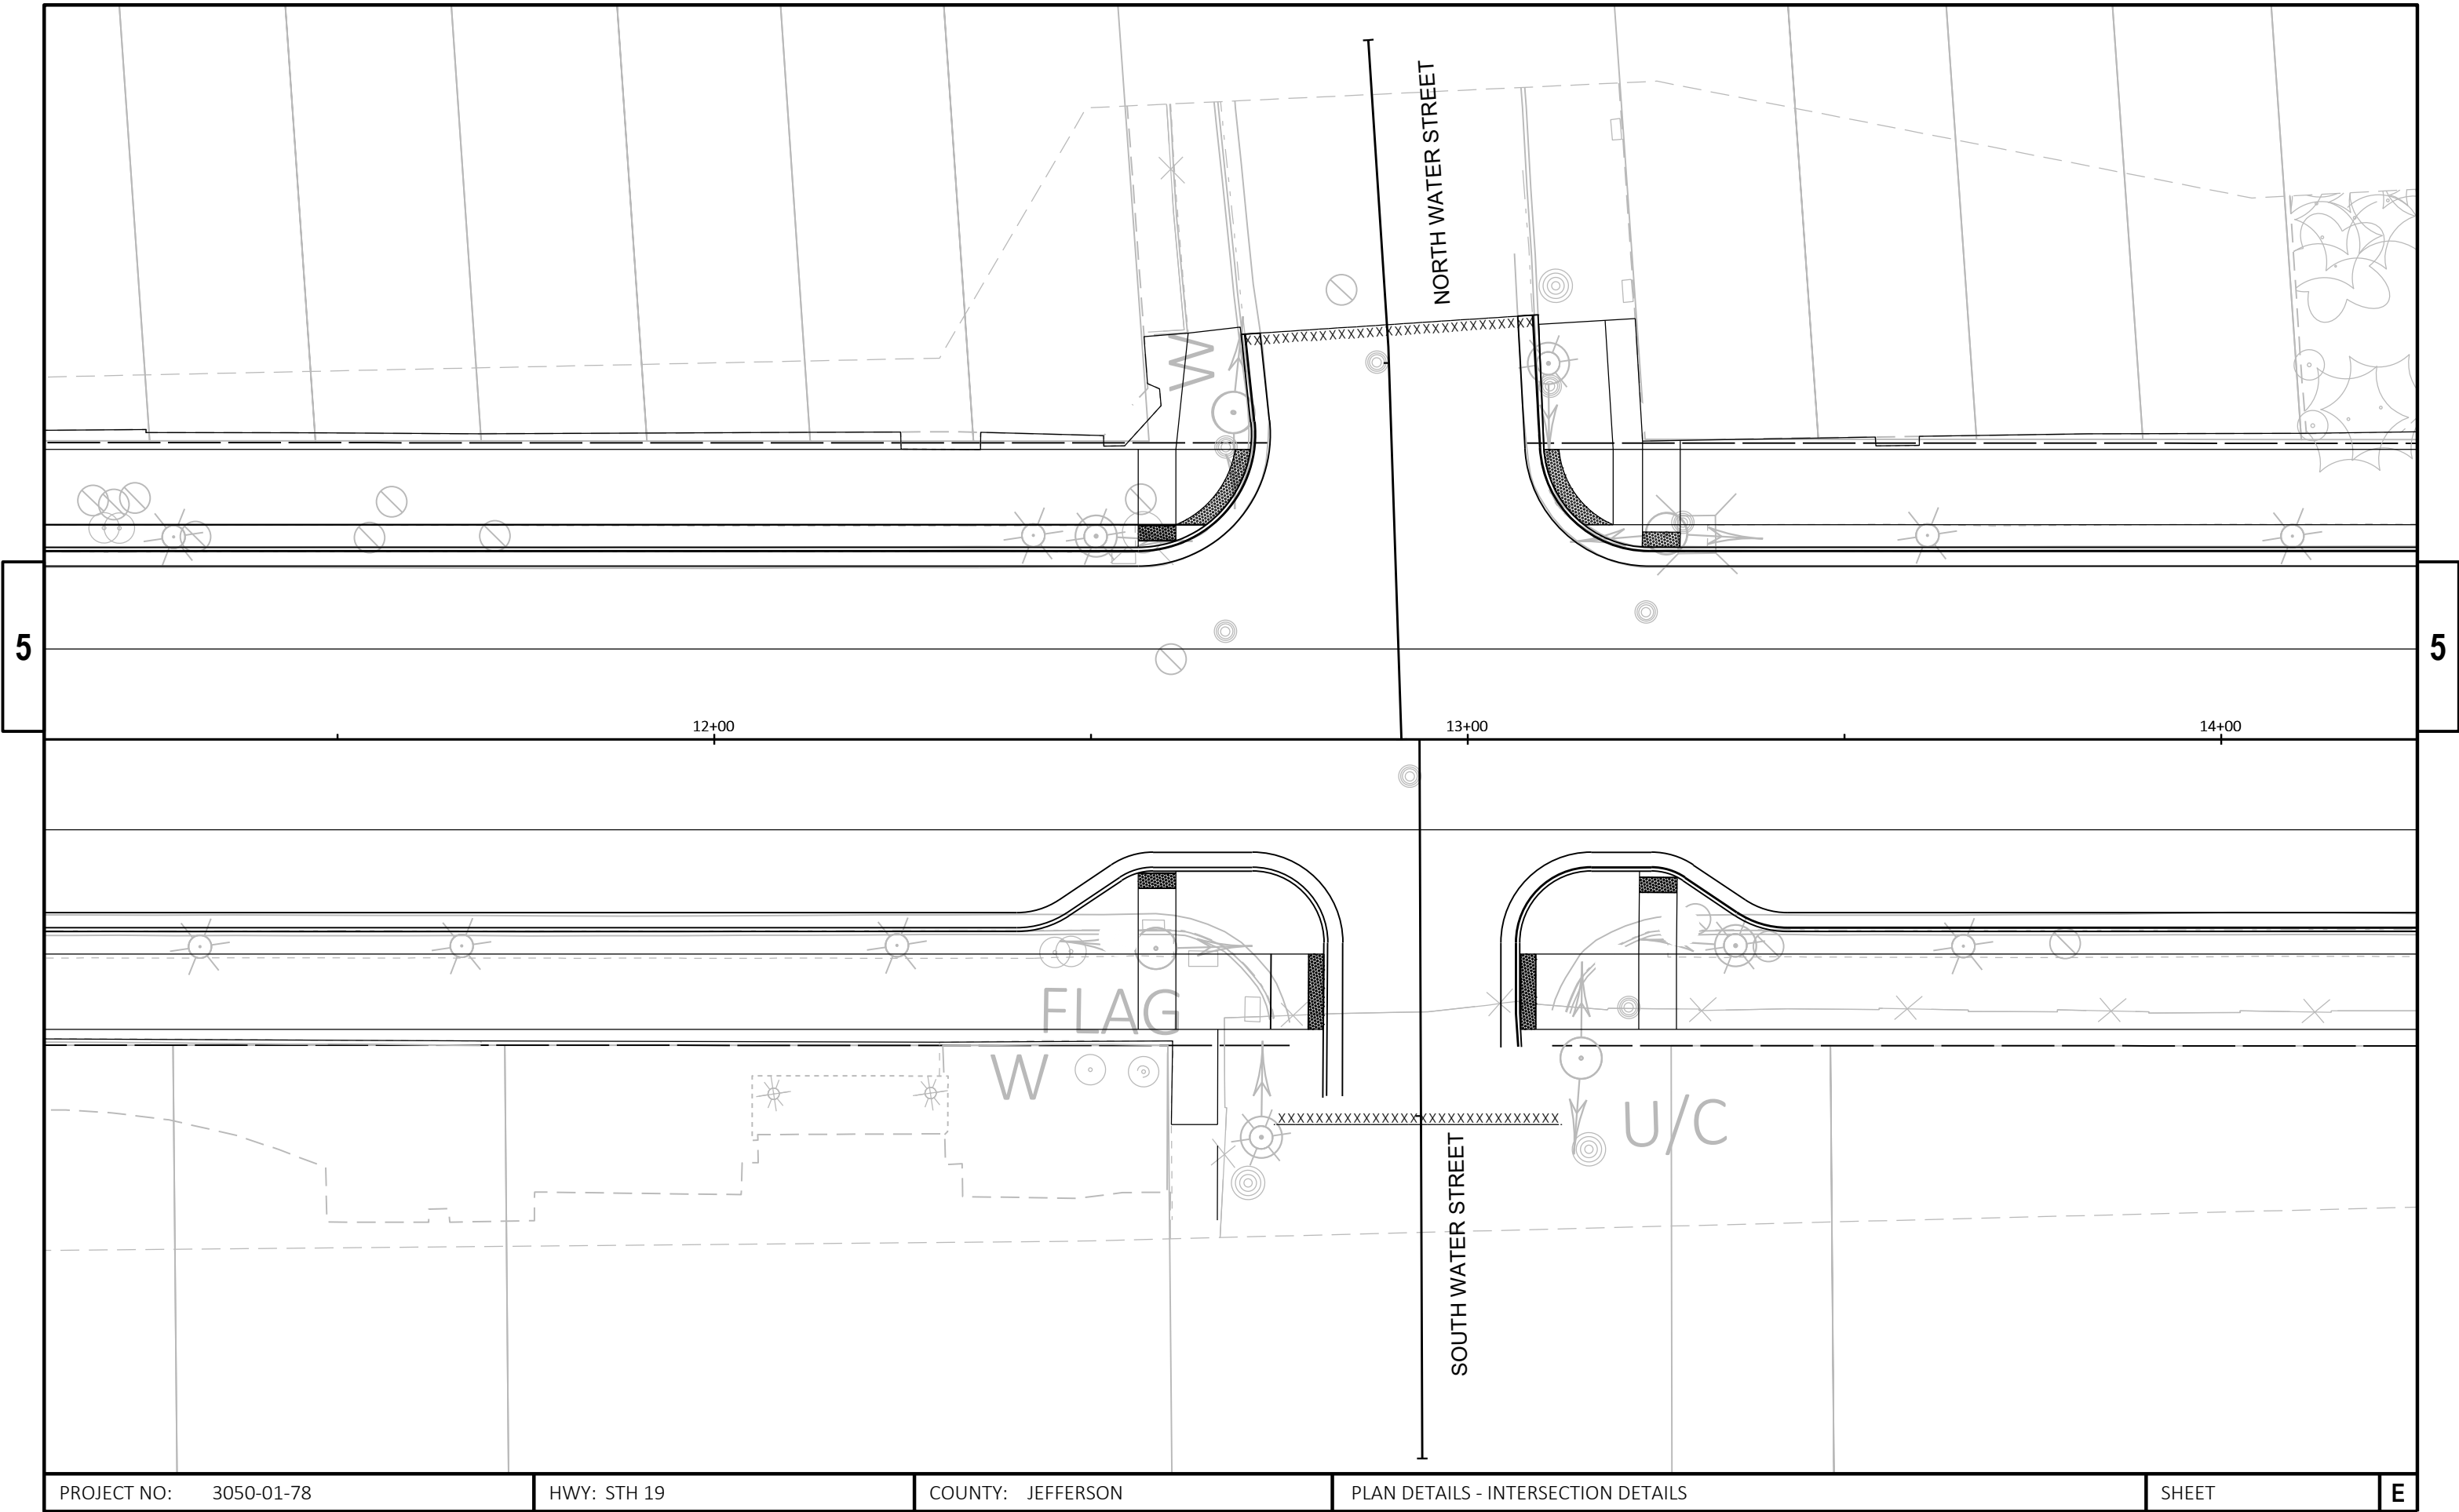

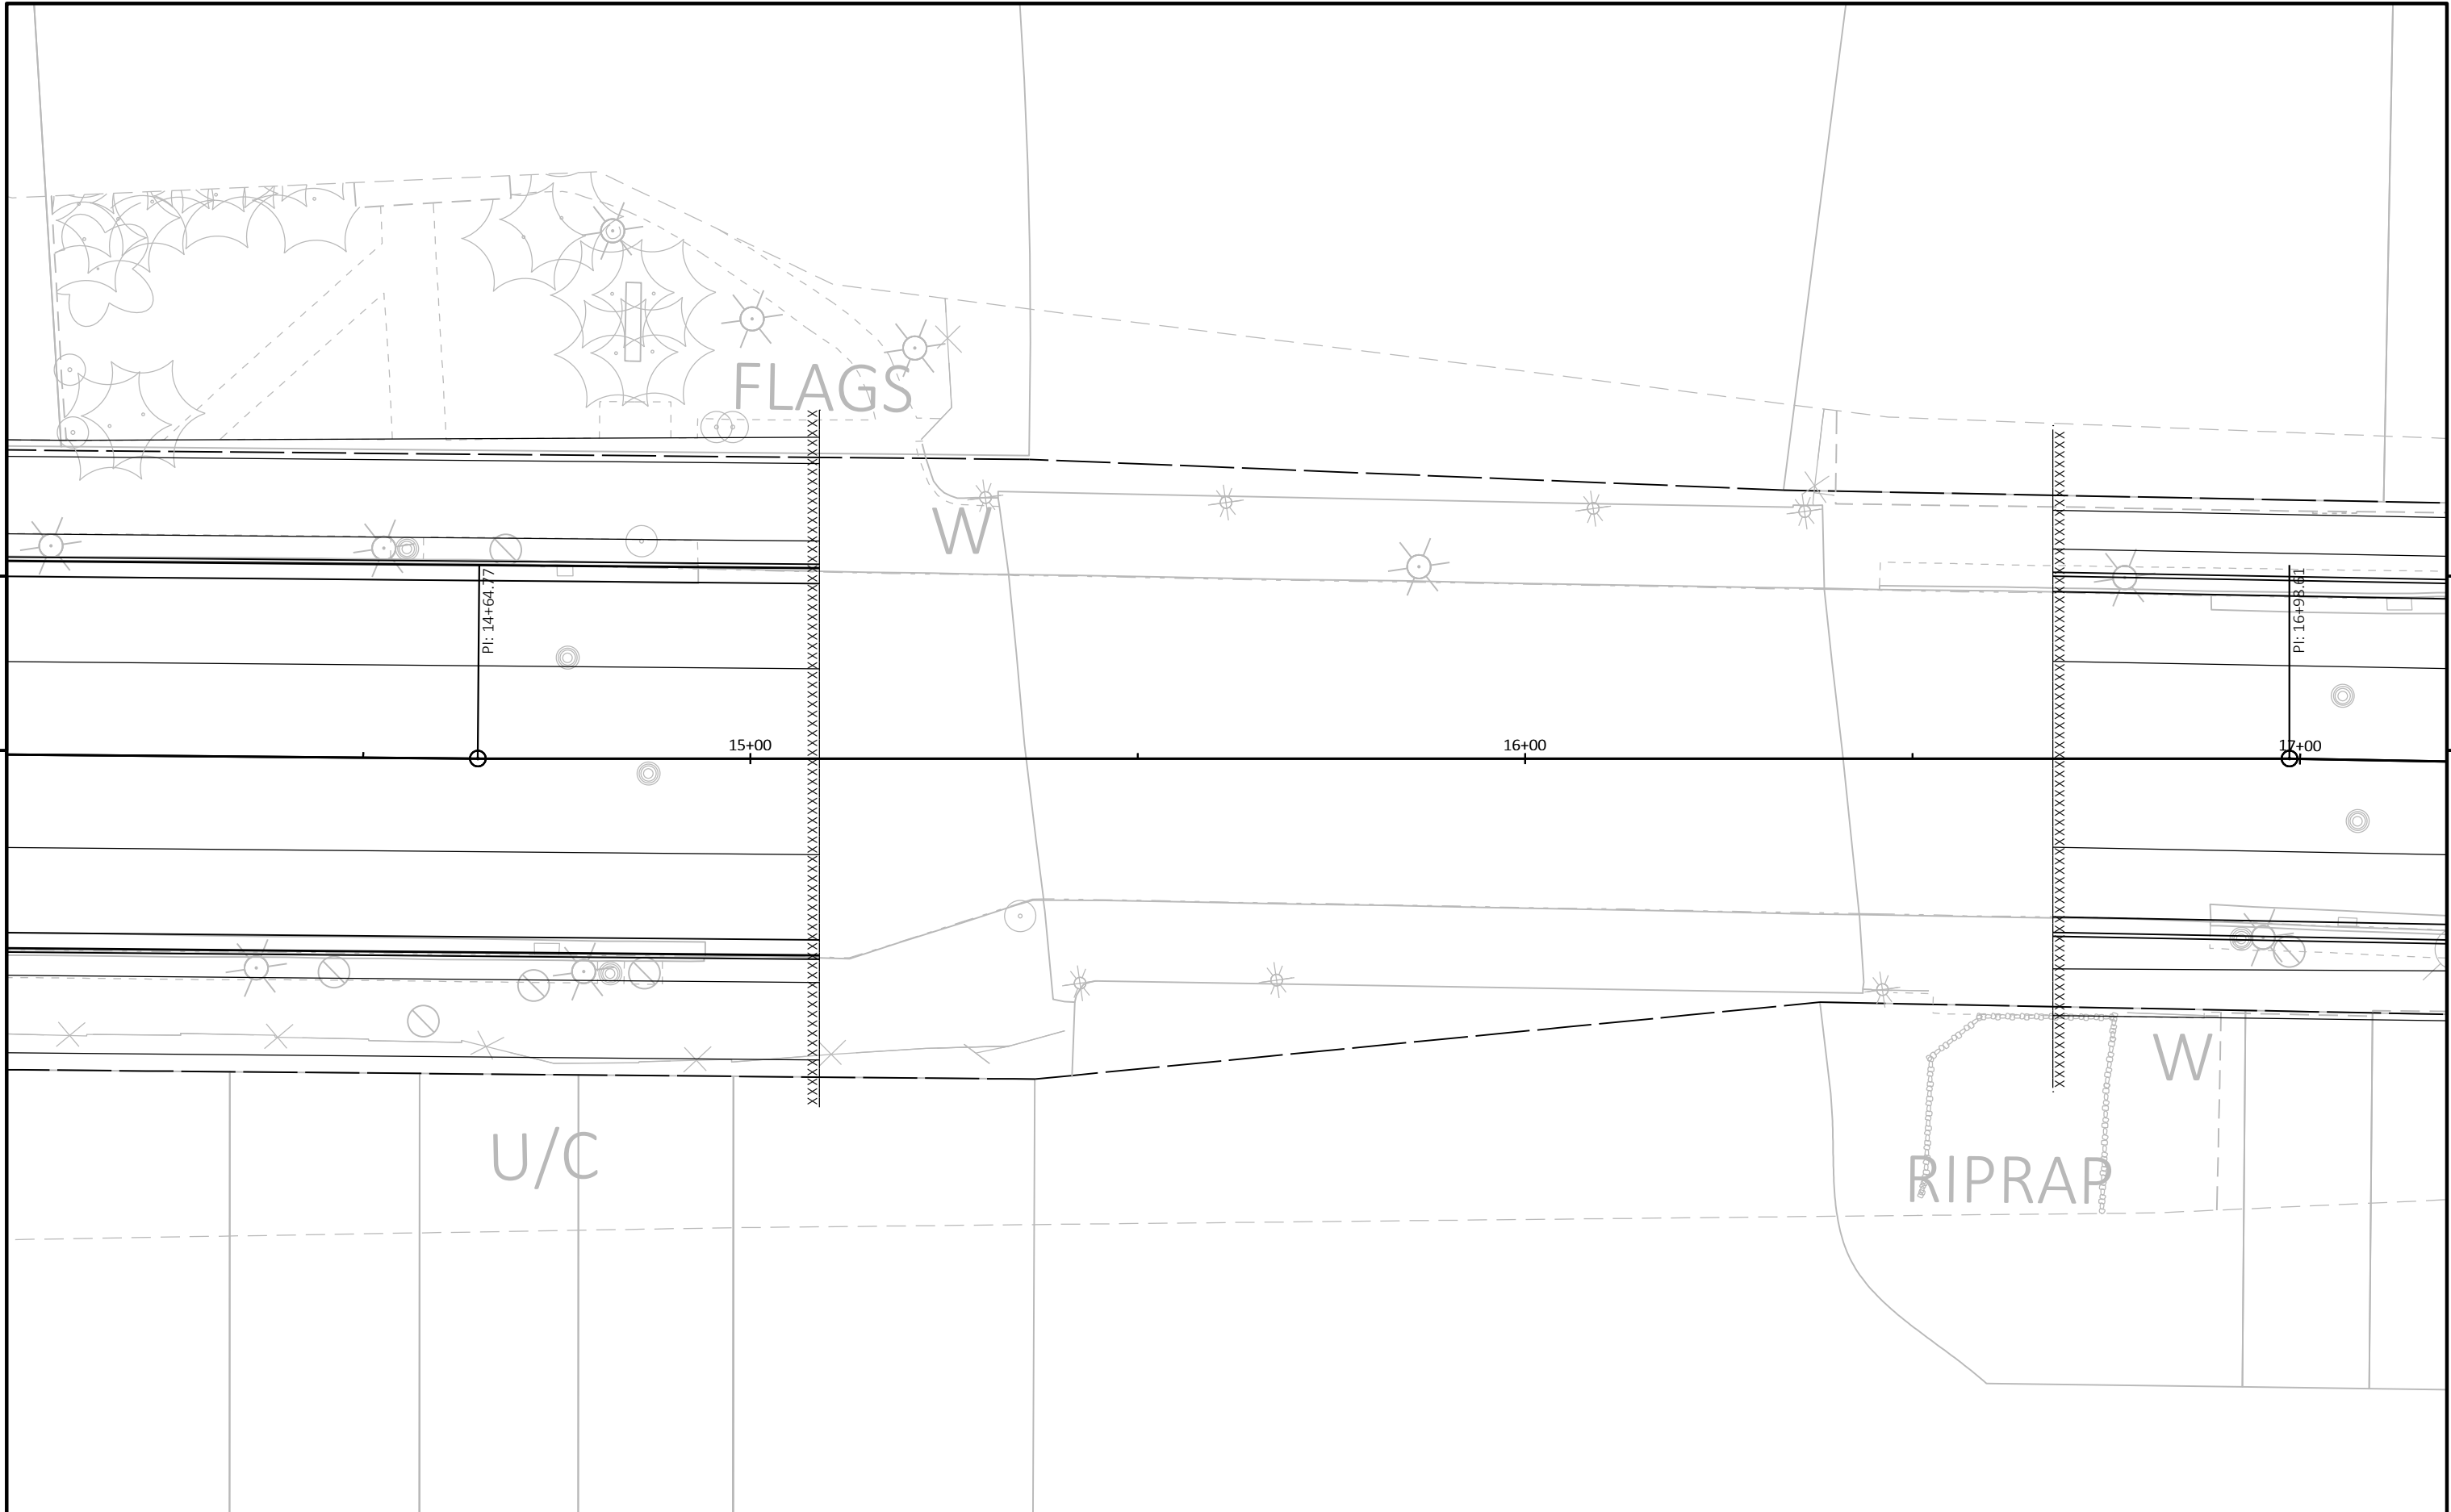


PROJECT NO: 3050-01-78	HWY: STH 19	COUNTY: JEFFERSON	PLAN DETAILS - INTERSECTION DETAILS	SHEET	E
------------------------	-------------	-------------------	-------------------------------------	-------	---

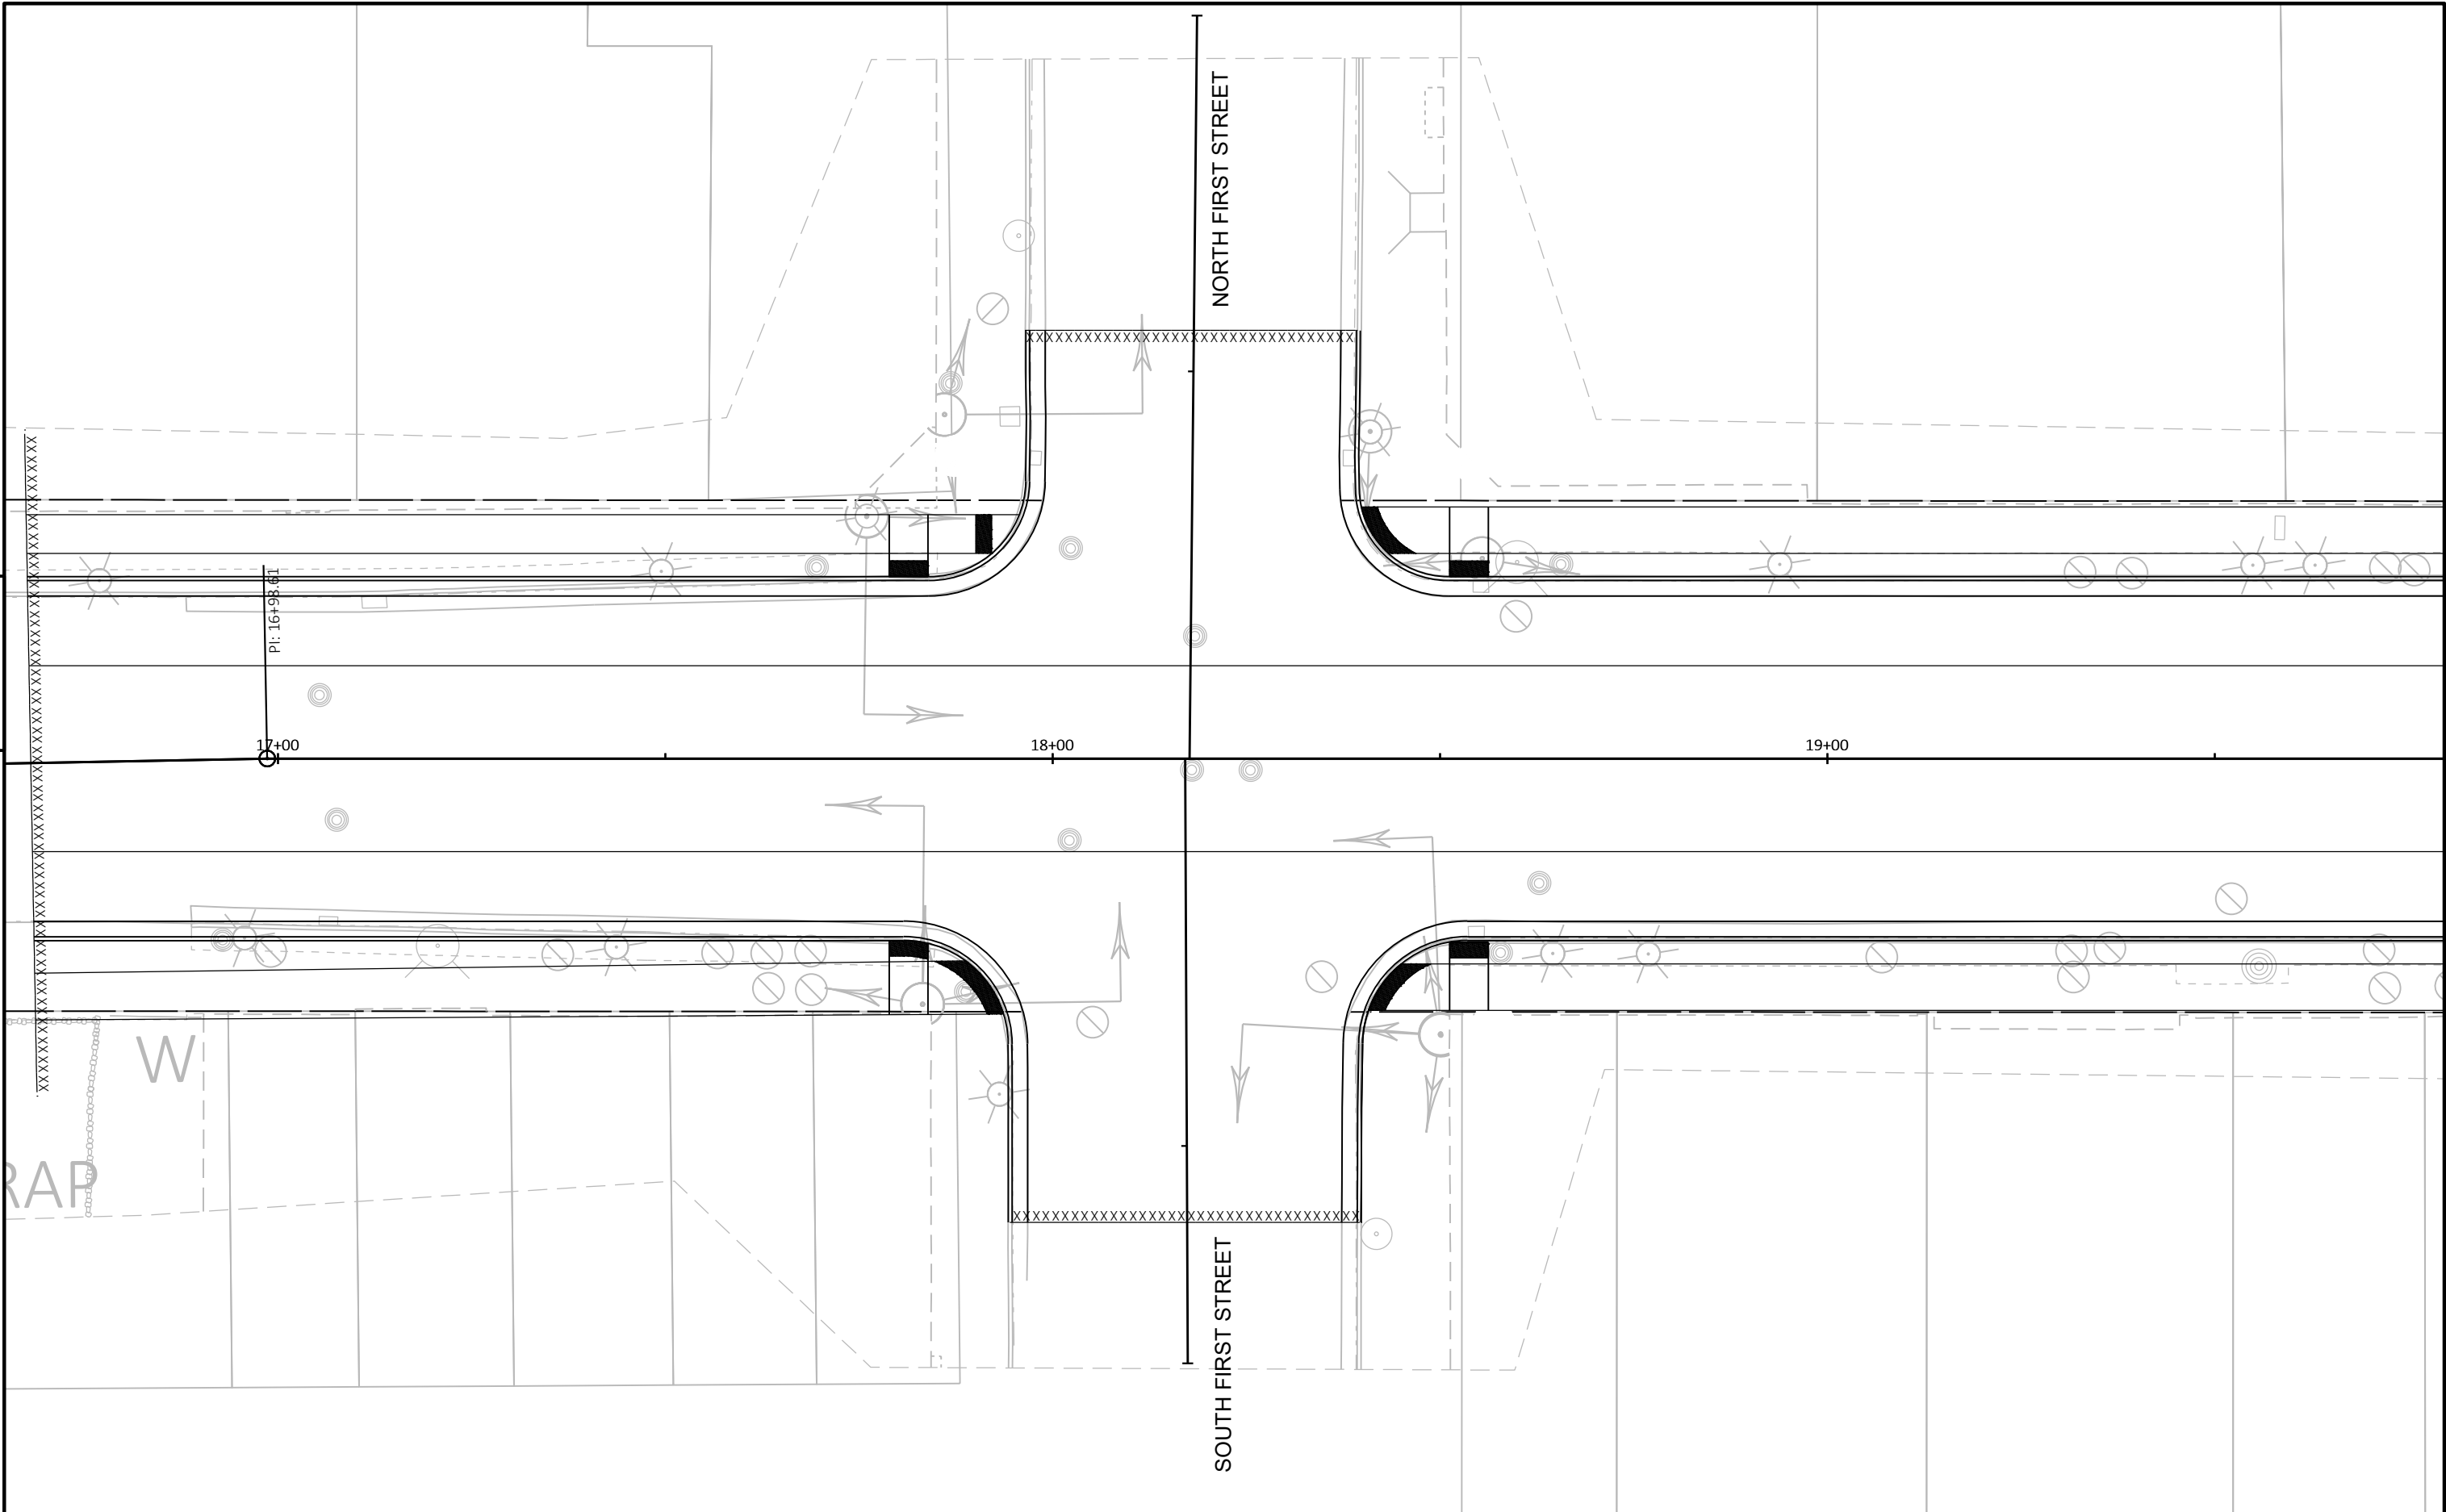



5


5


PROJECT NO: 3050-01-78	HWY: STH 19	COUNTY: JEFFERSON	PLAN DETAILS - INTERSECTION DETAILS	SHEET	E
------------------------	-------------	-------------------	-------------------------------------	-------	---

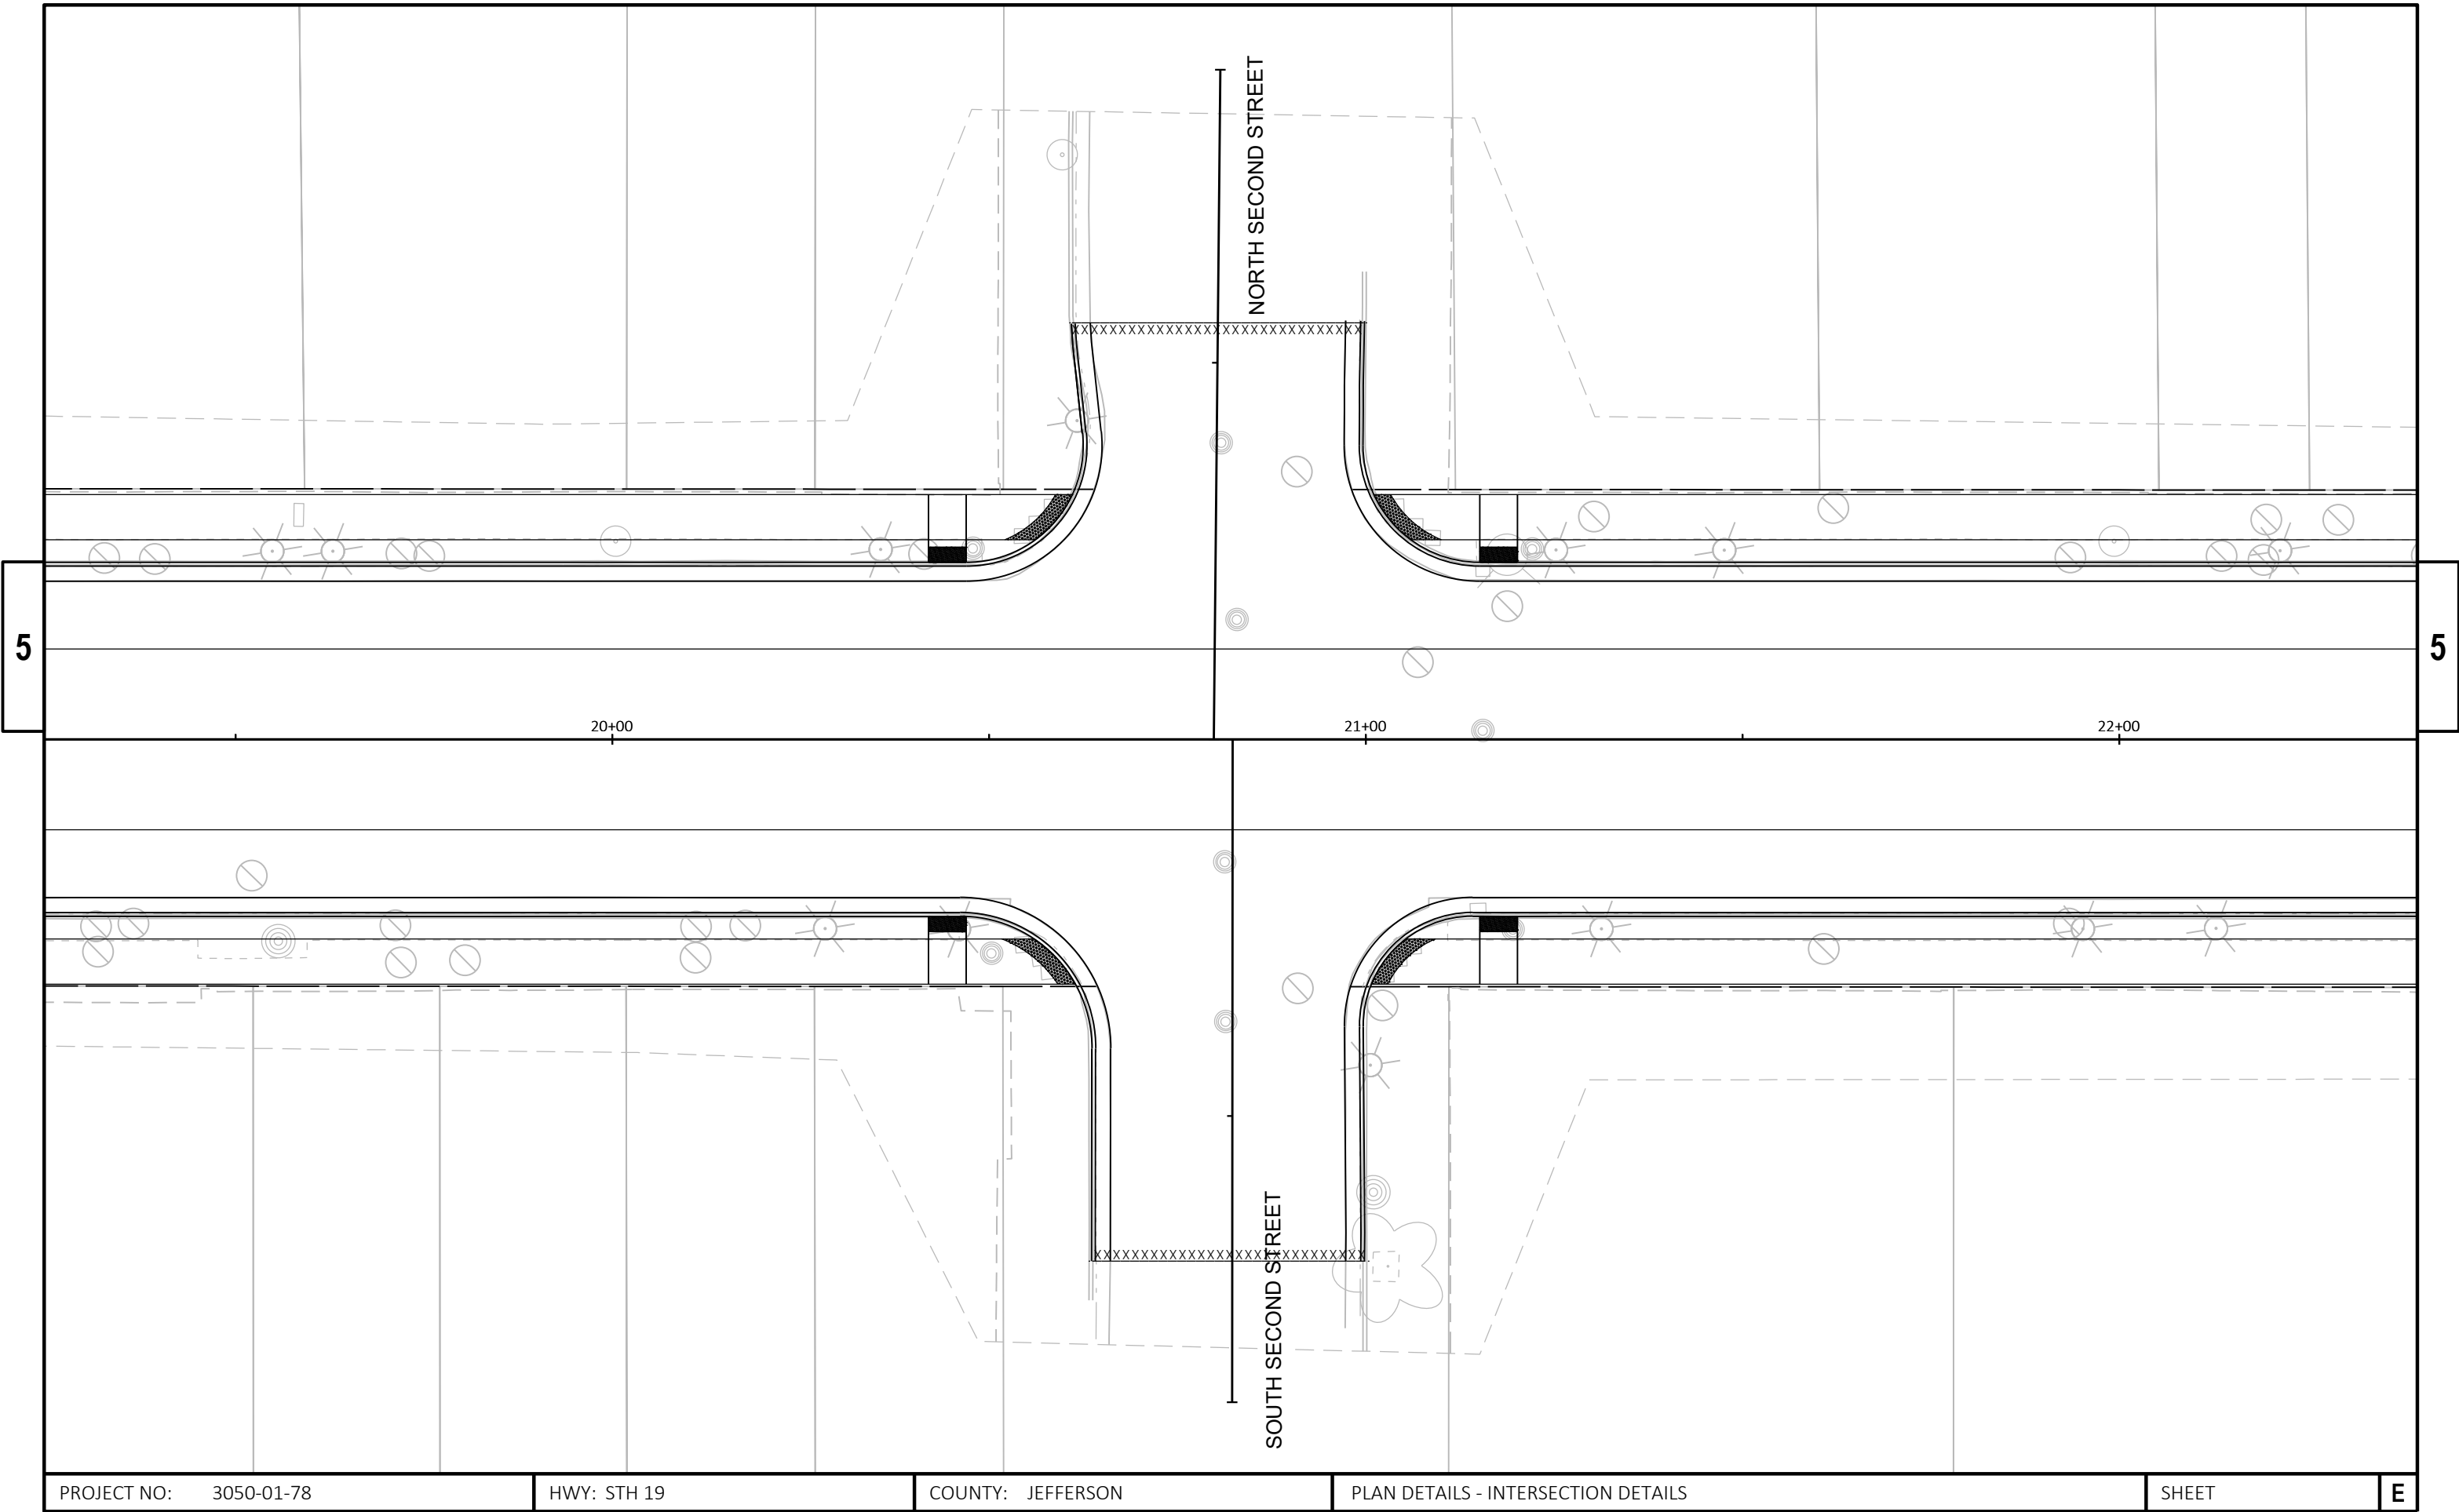


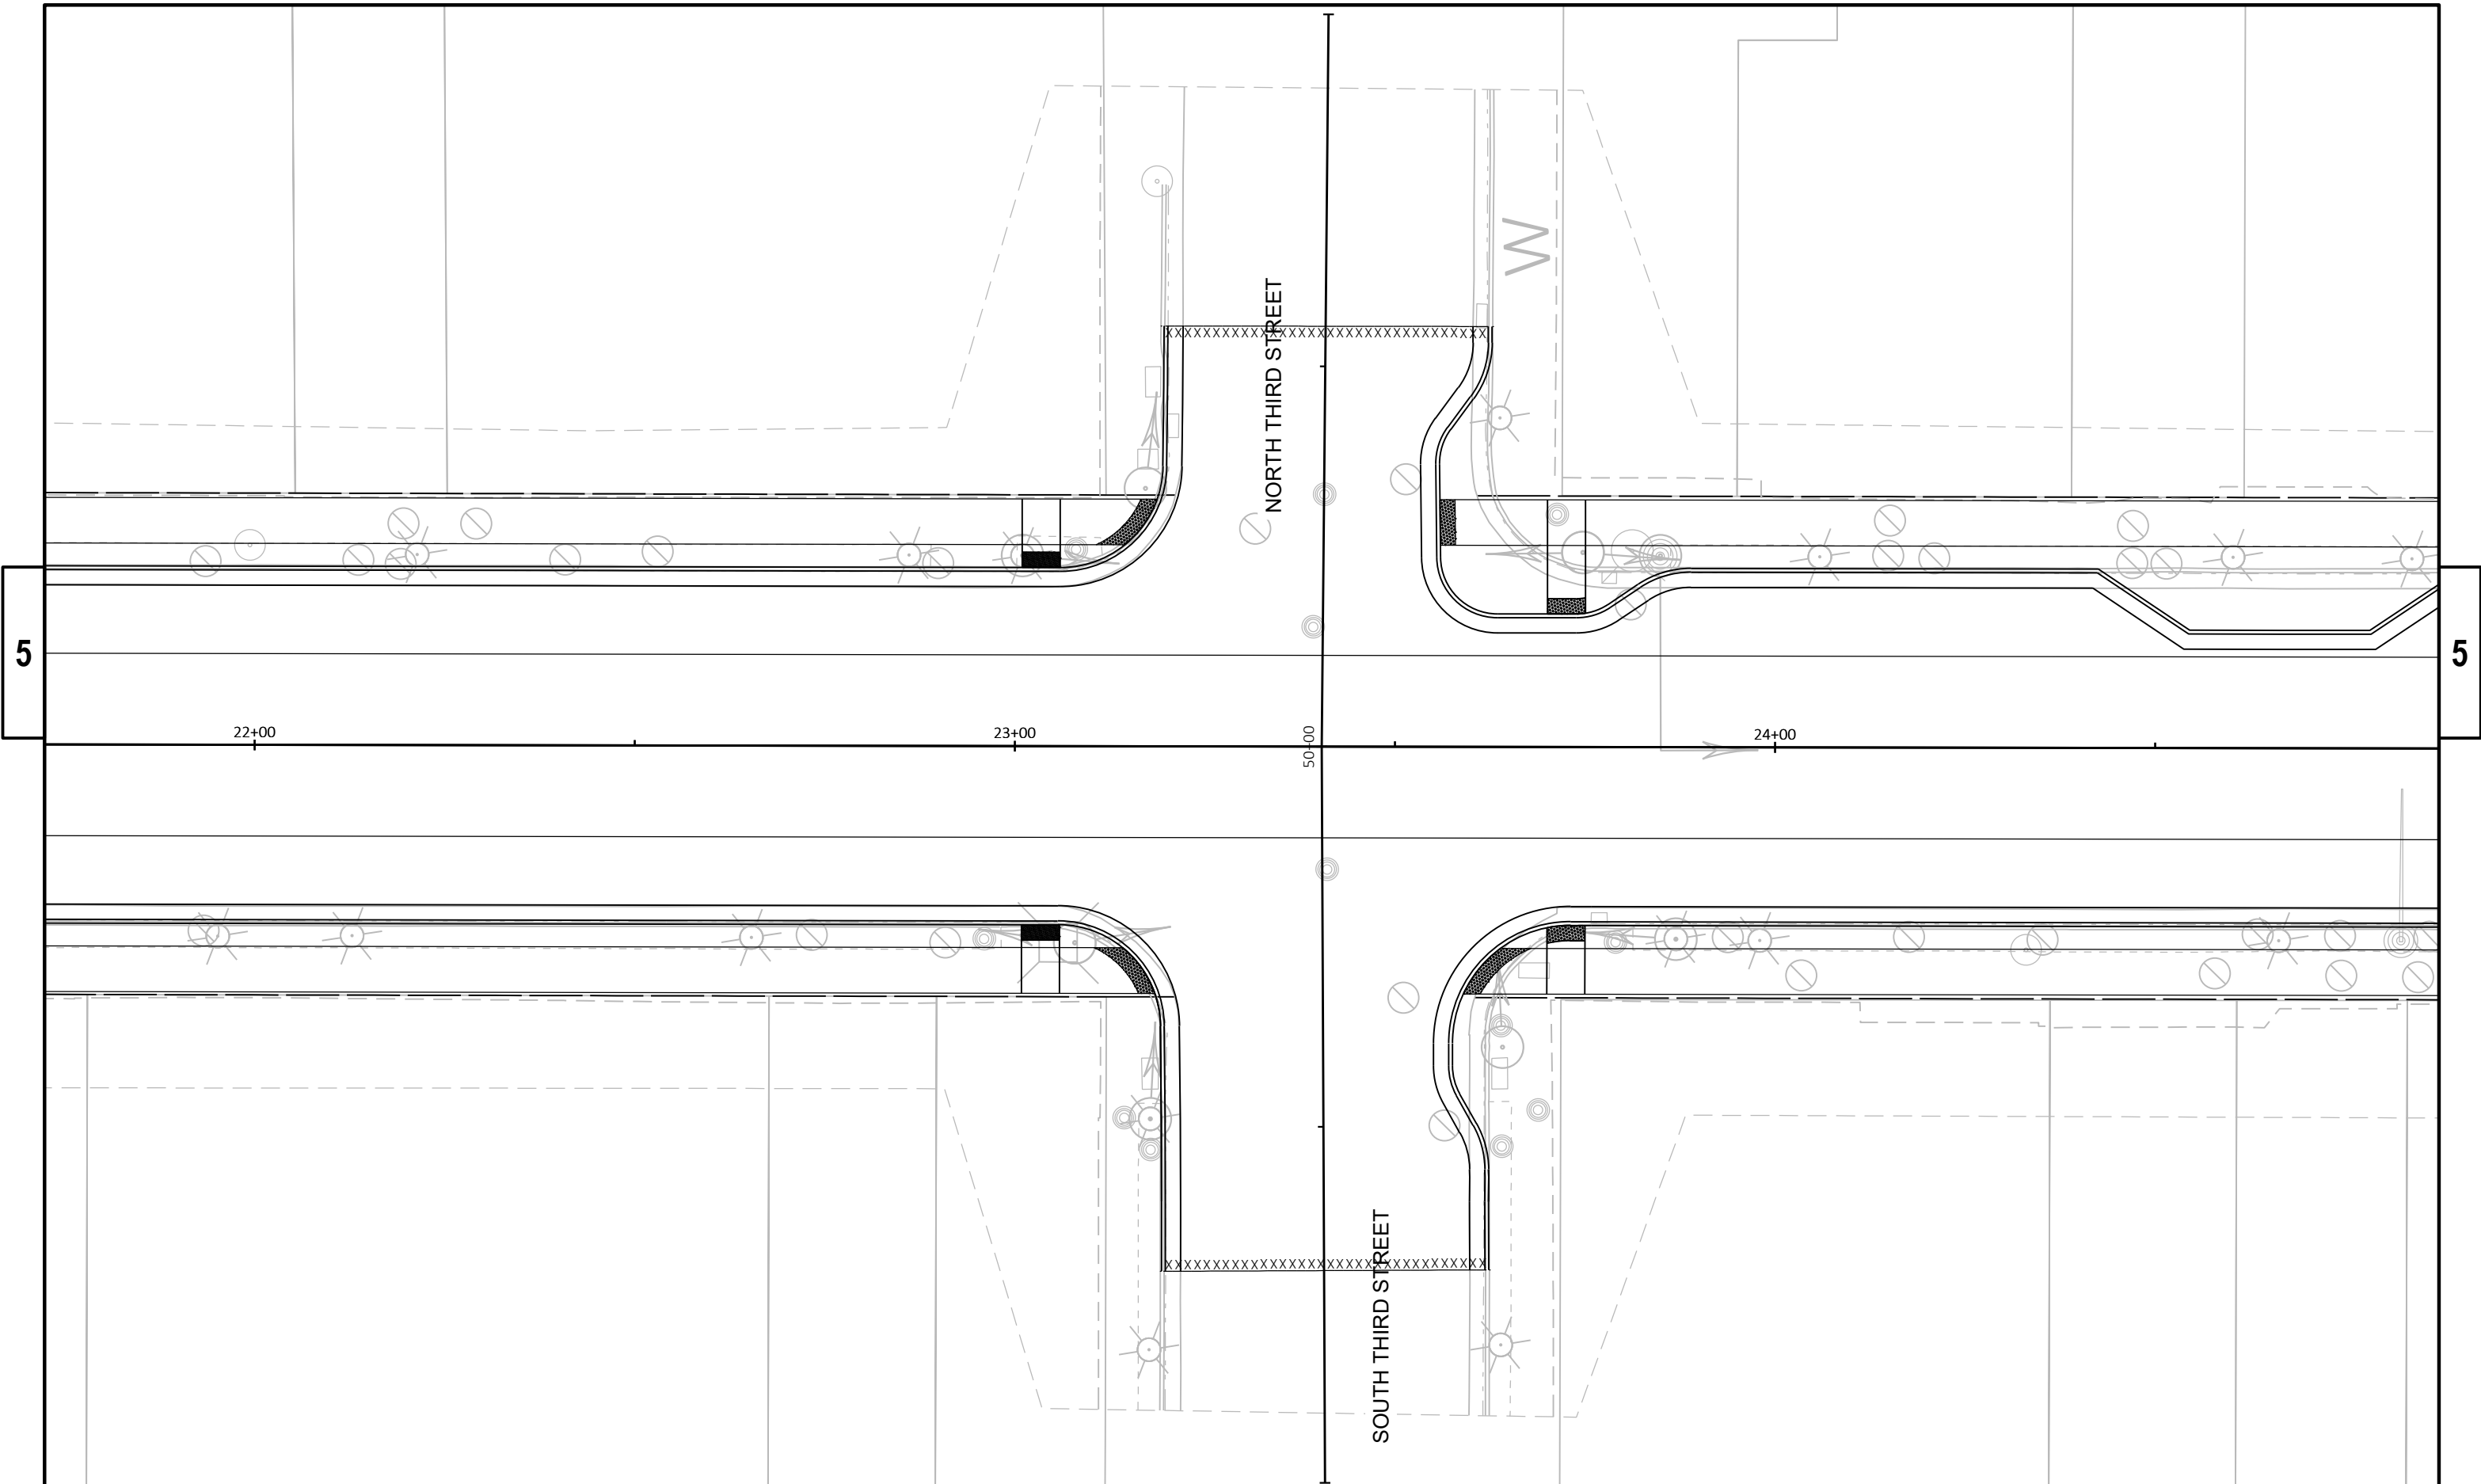


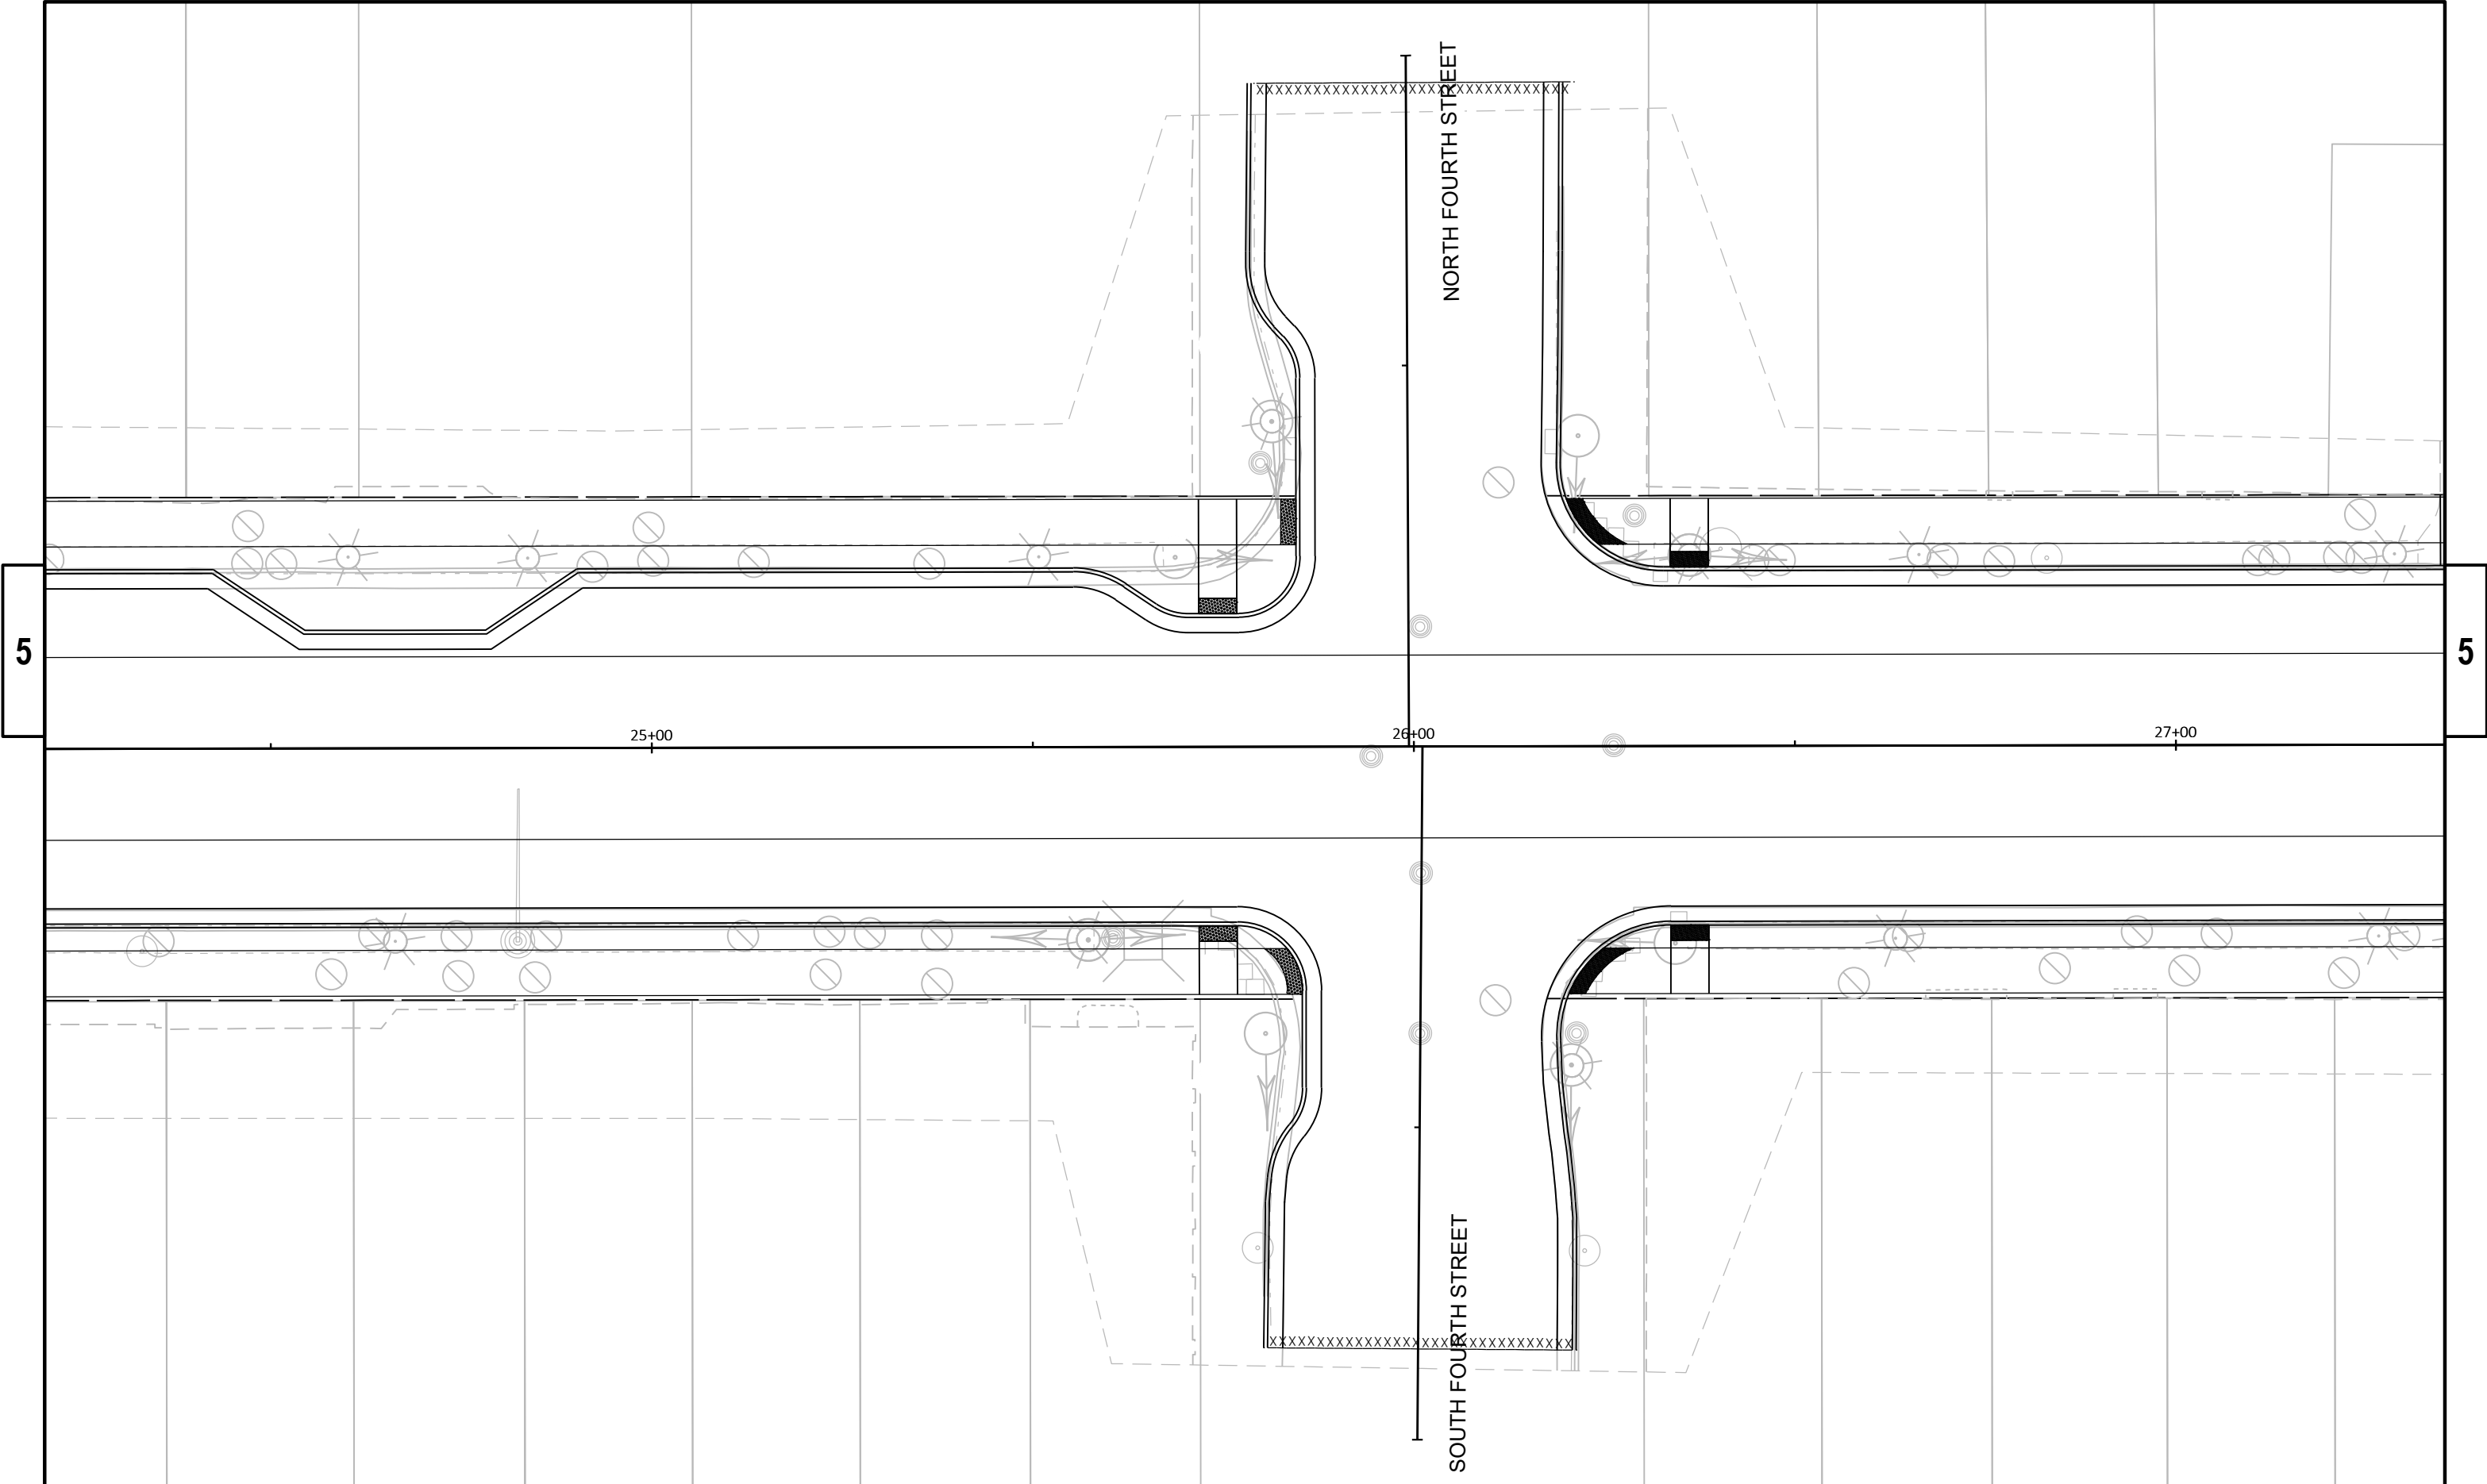

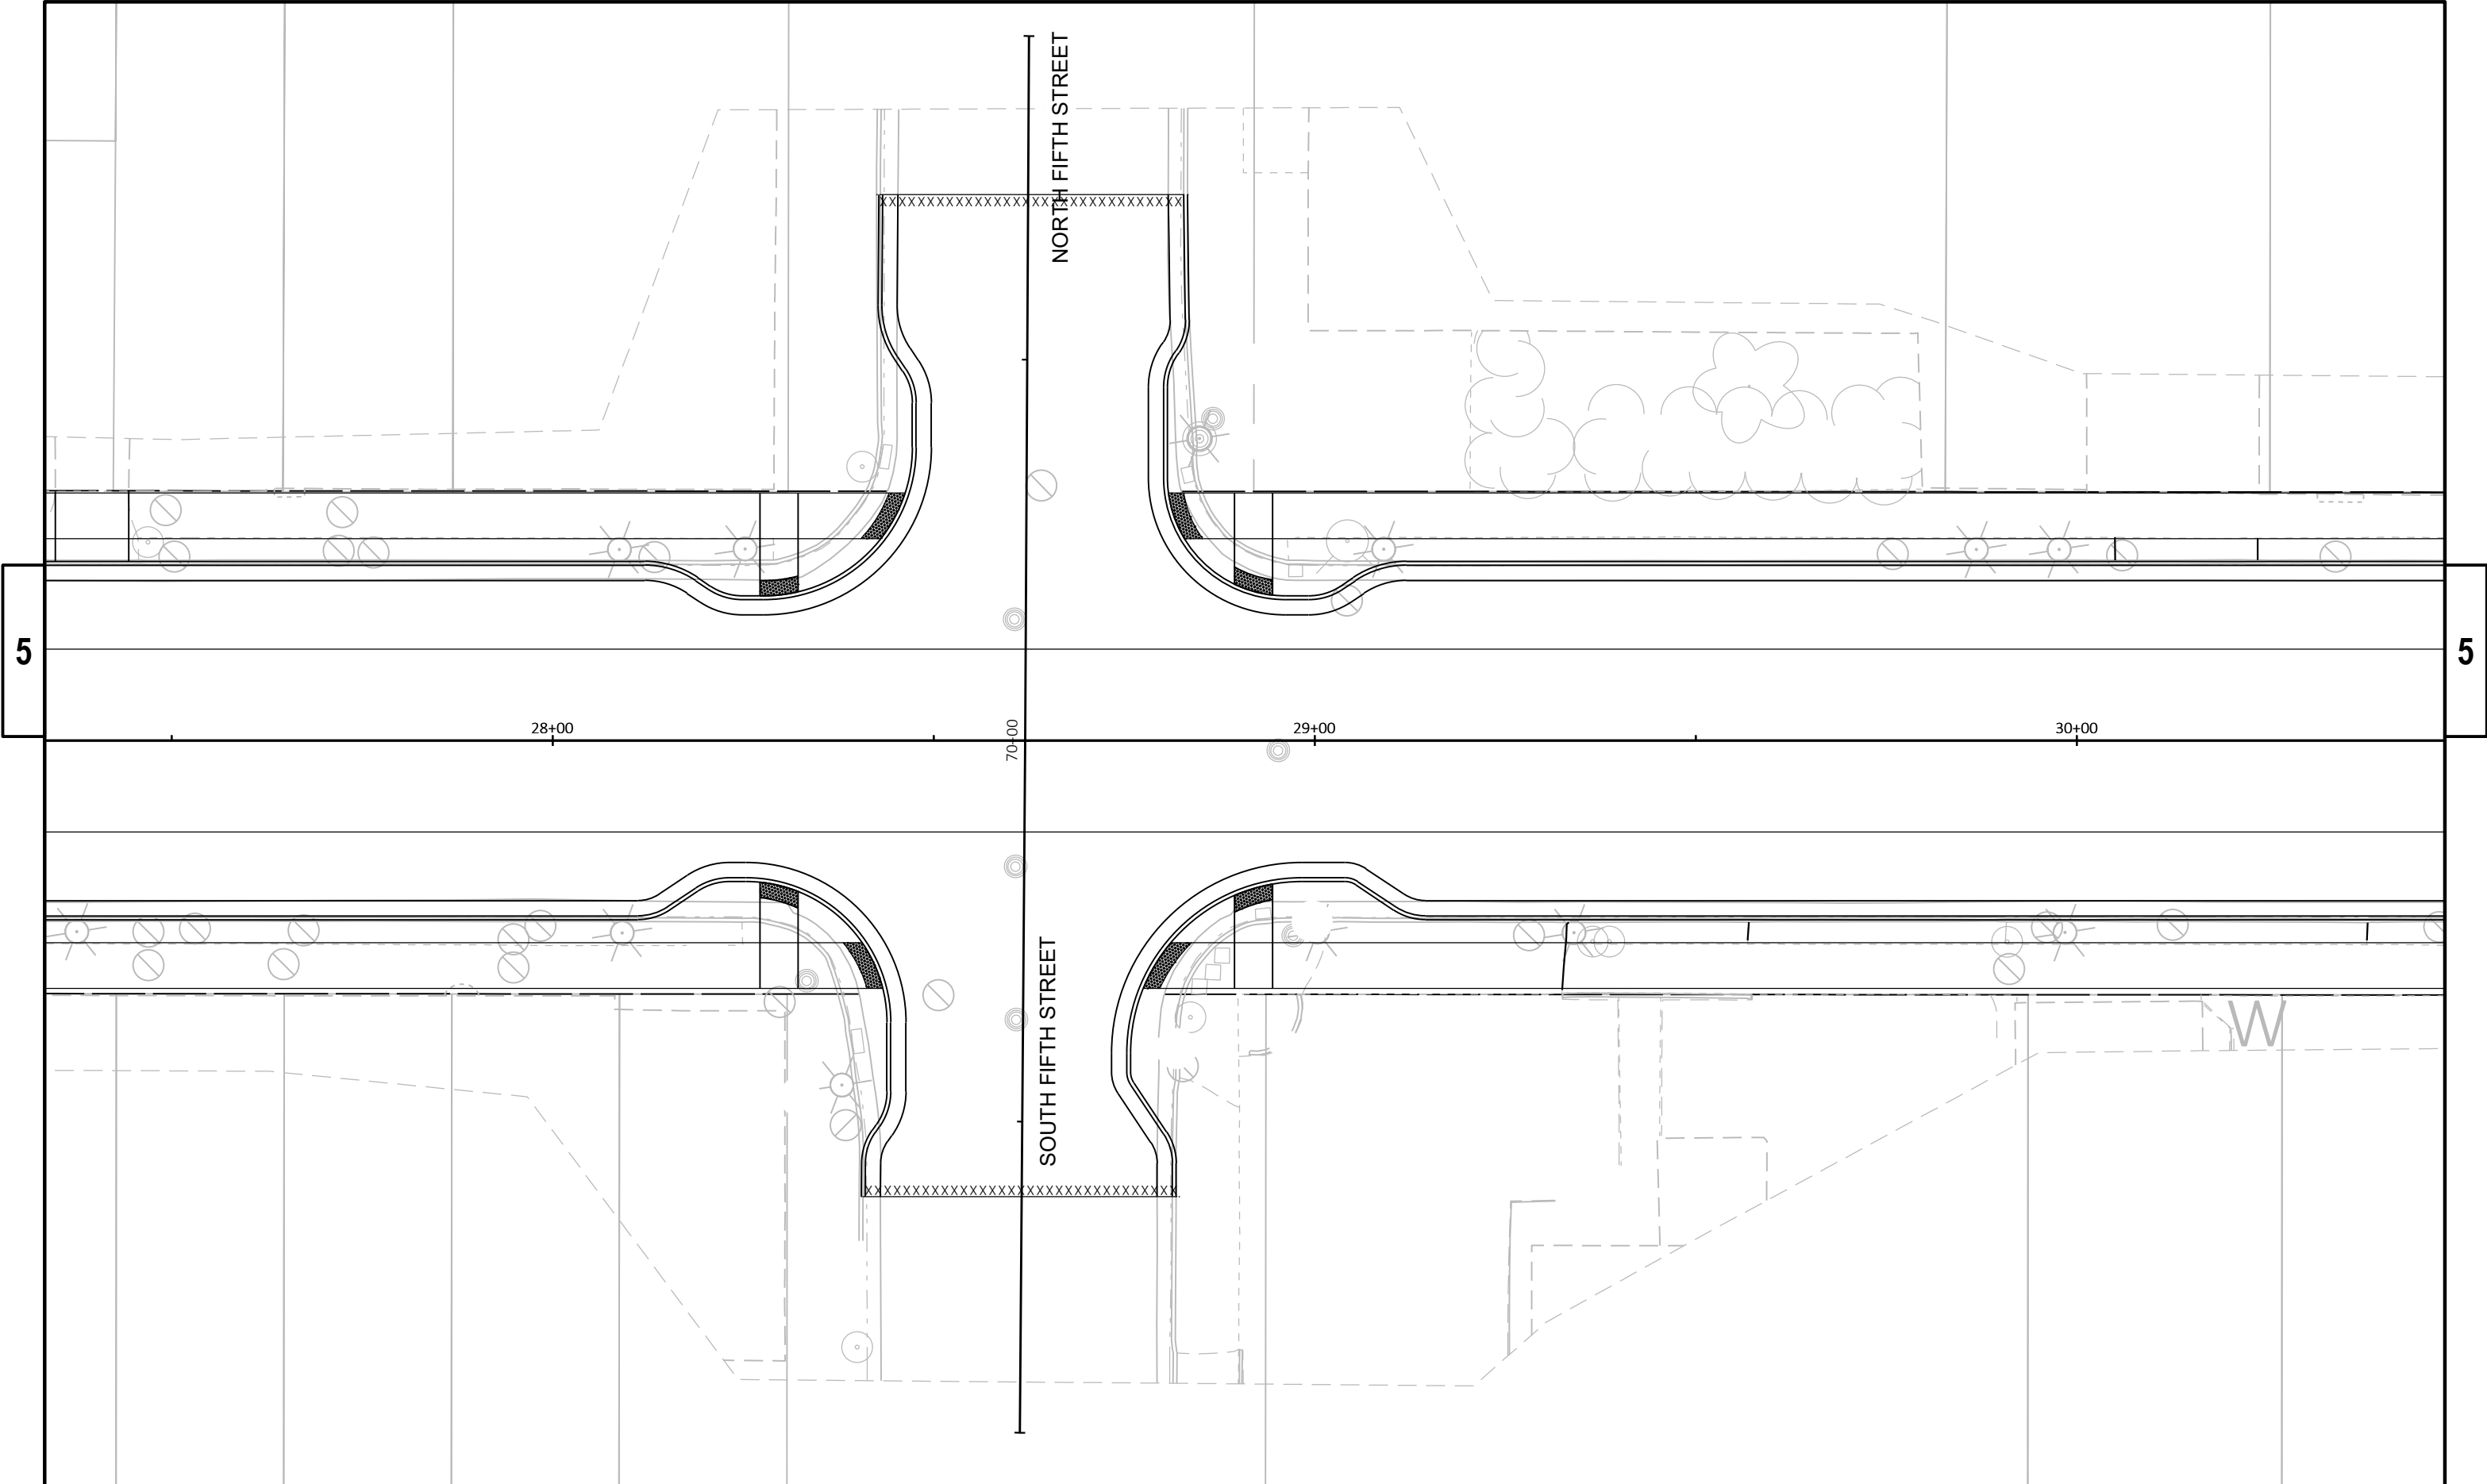

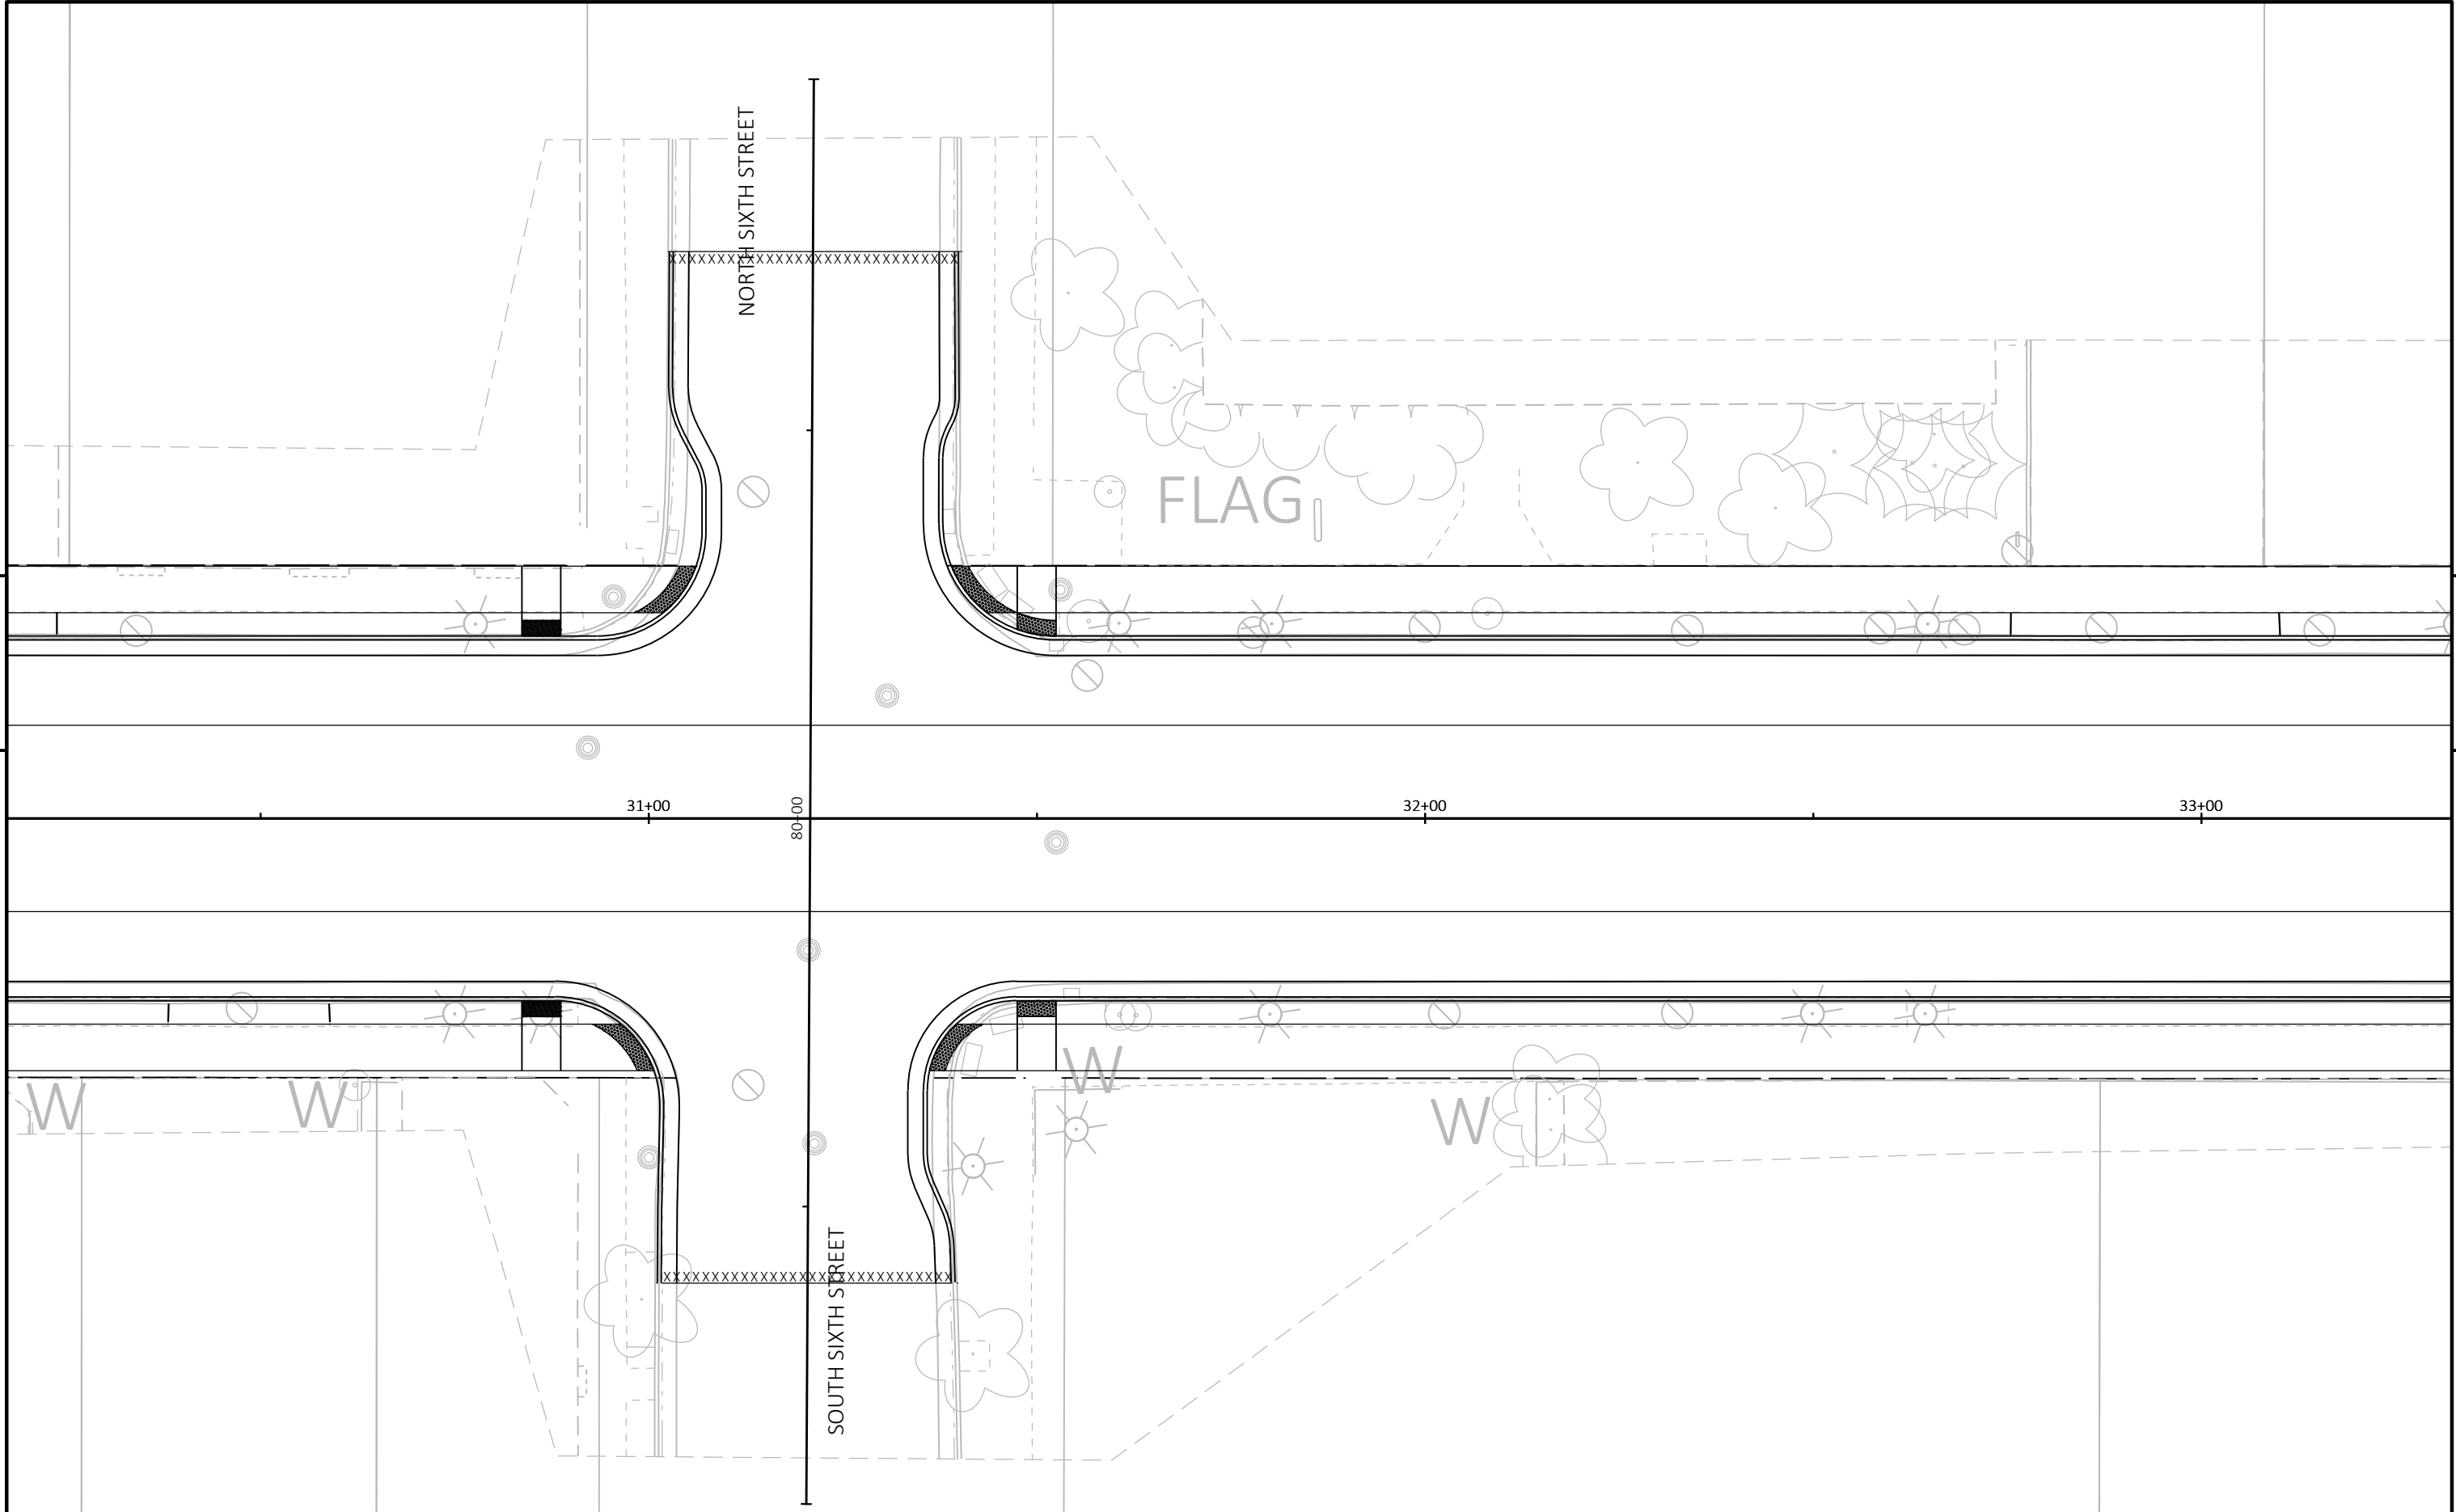

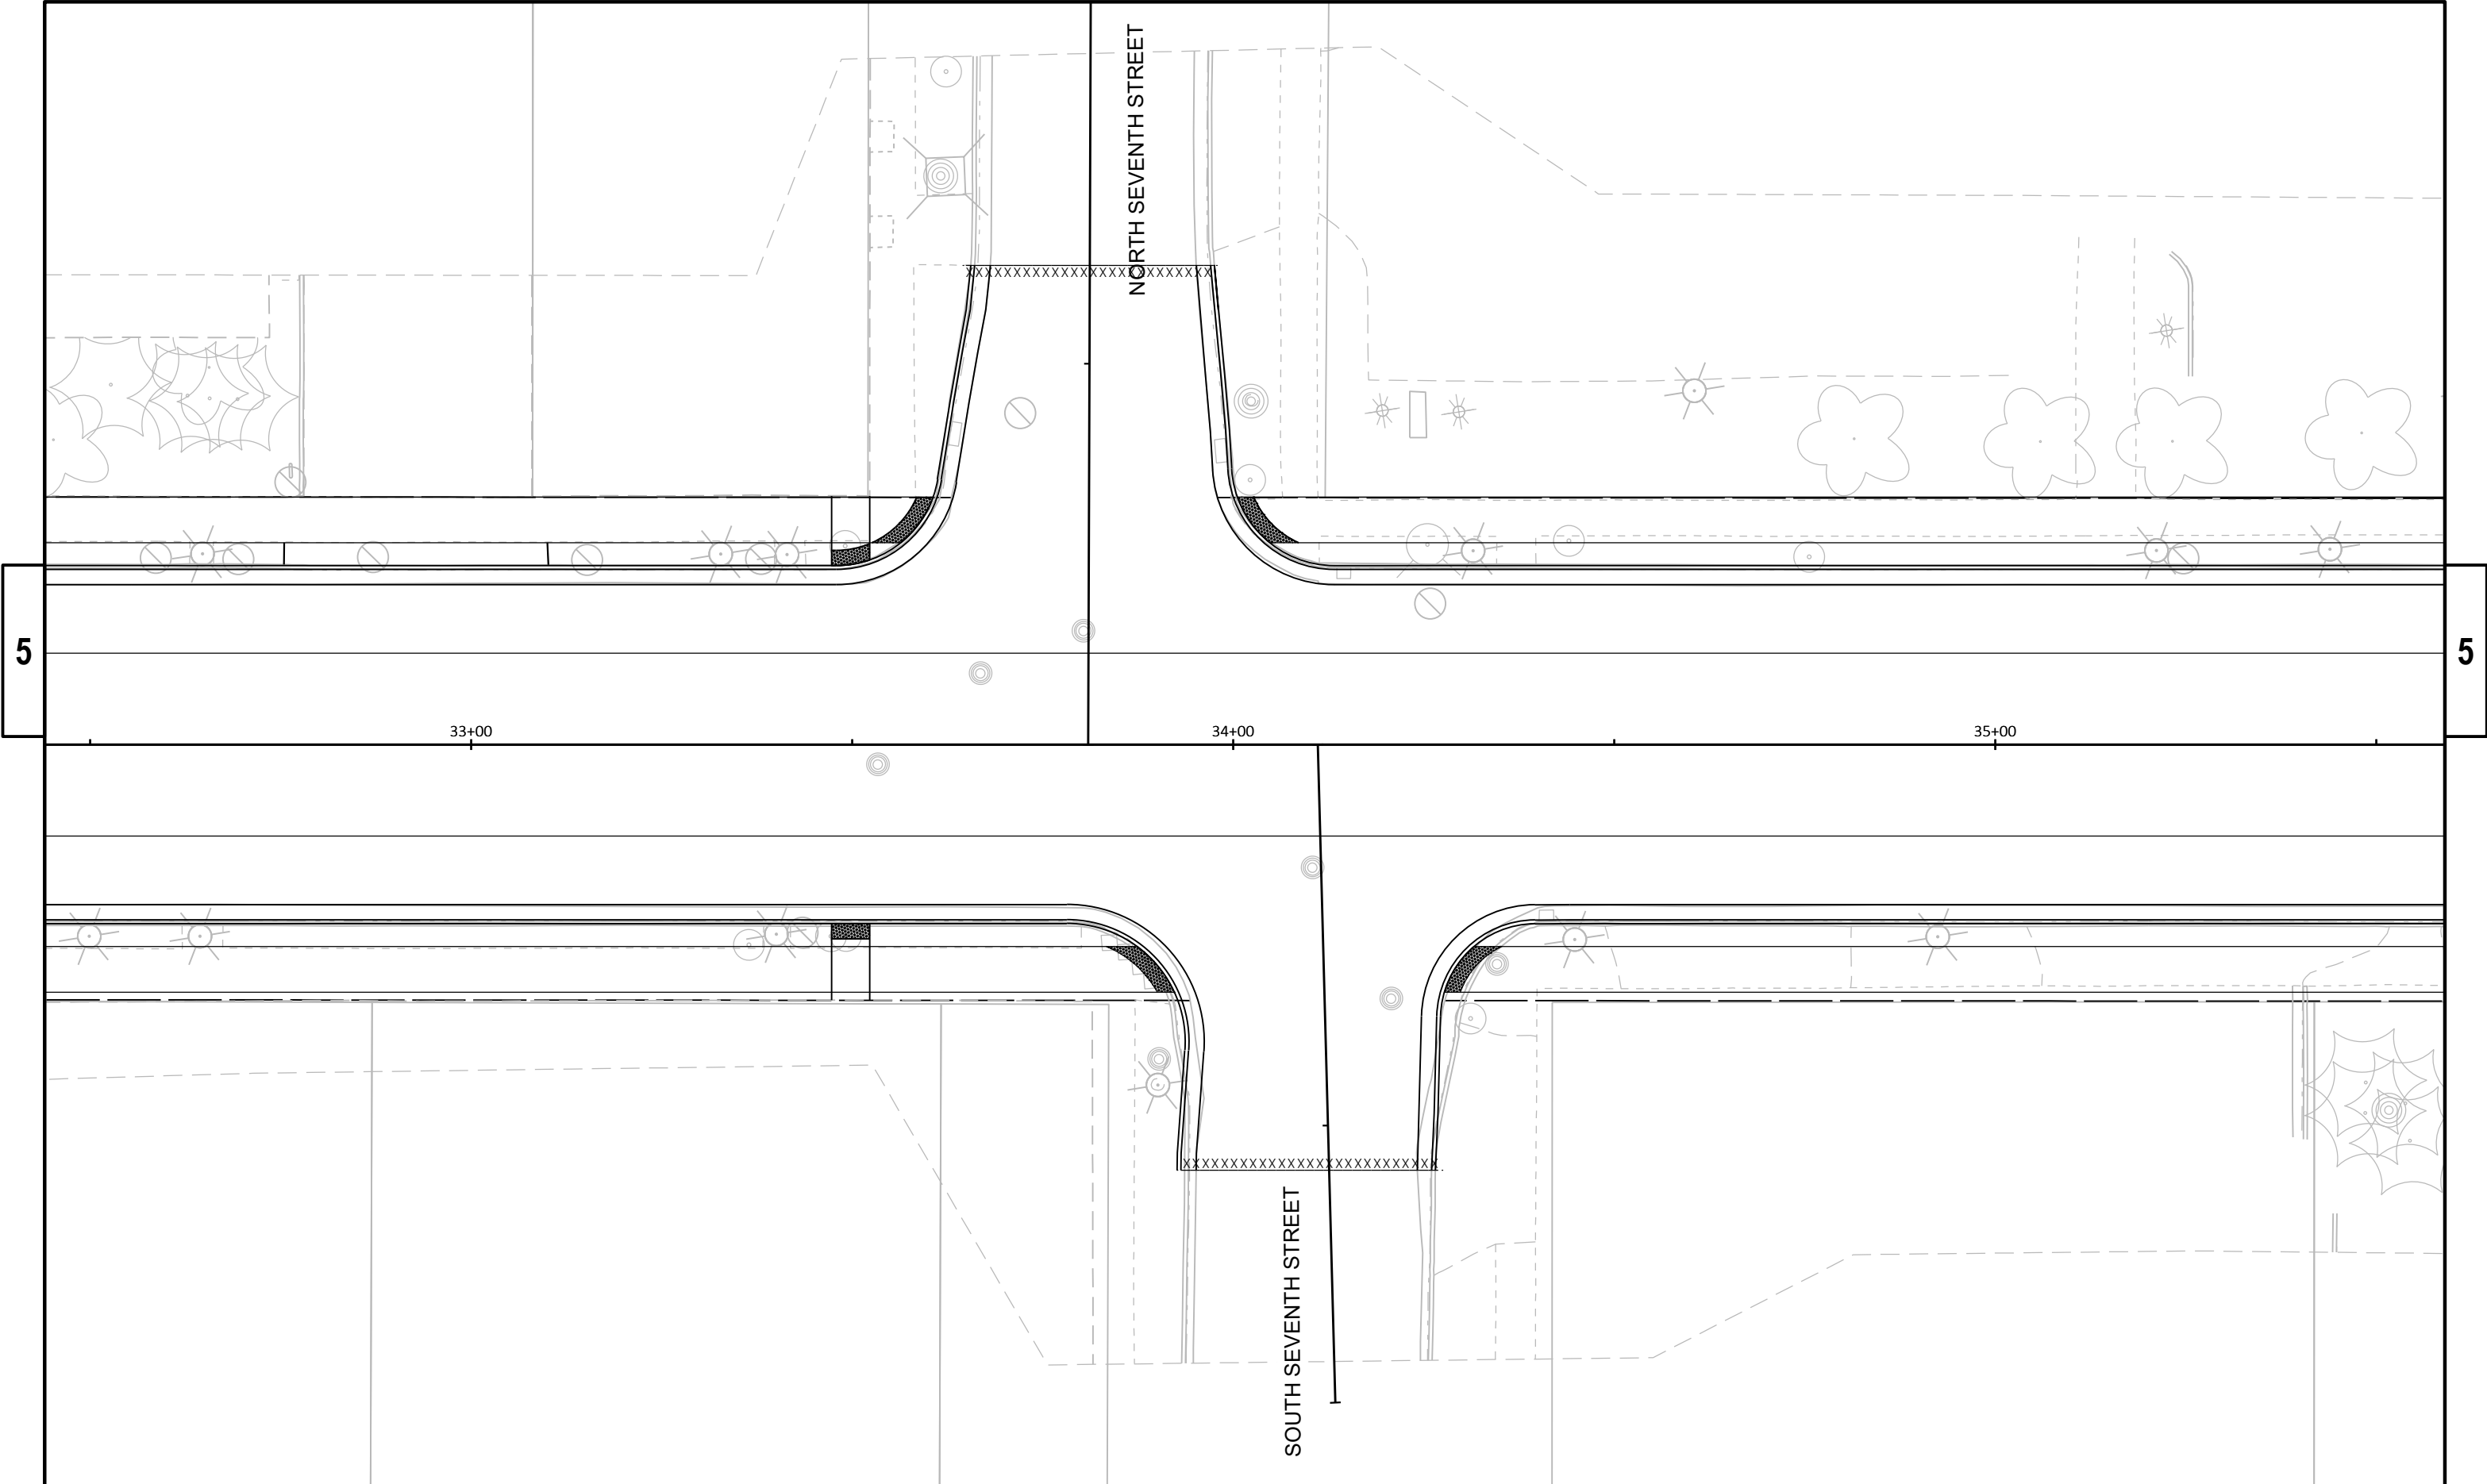


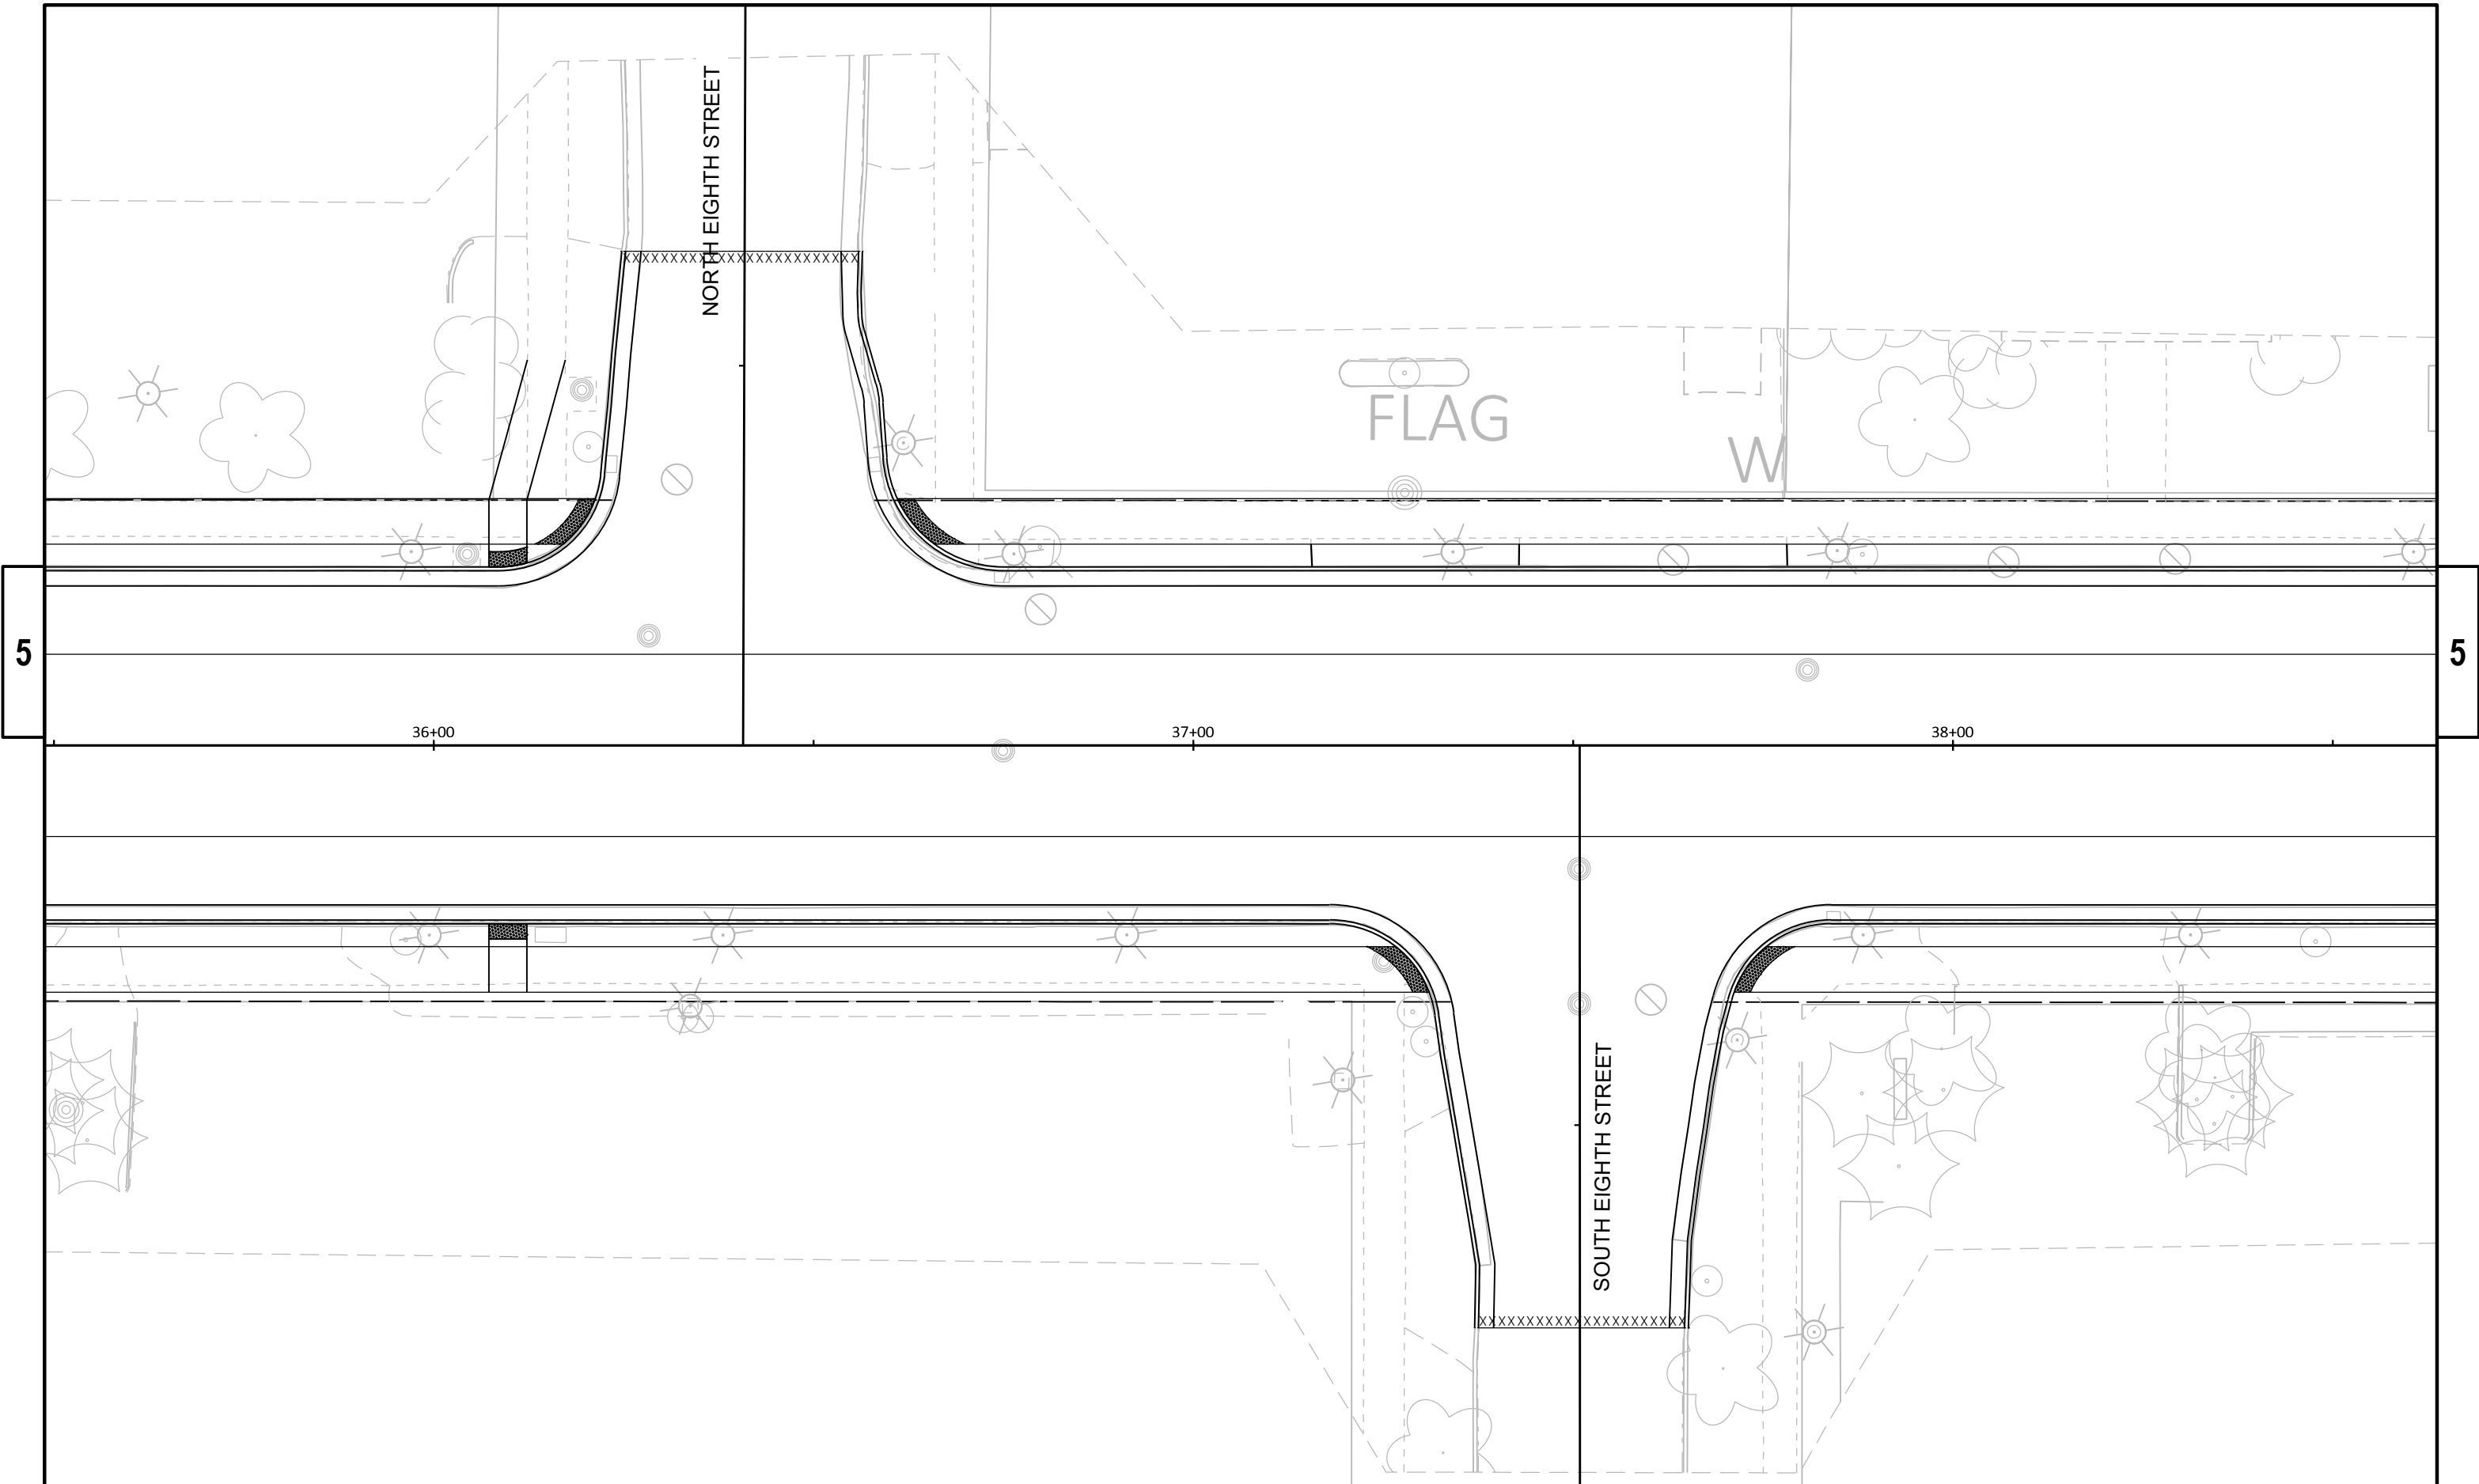

5

5

PROJECT NO: 3050-01-78	HWY: STH 19	COUNTY: JEFFERSON	PLAN DETAILS - INTERSECTION DETAILS	SHEET	E
------------------------	-------------	-------------------	-------------------------------------	-------	---

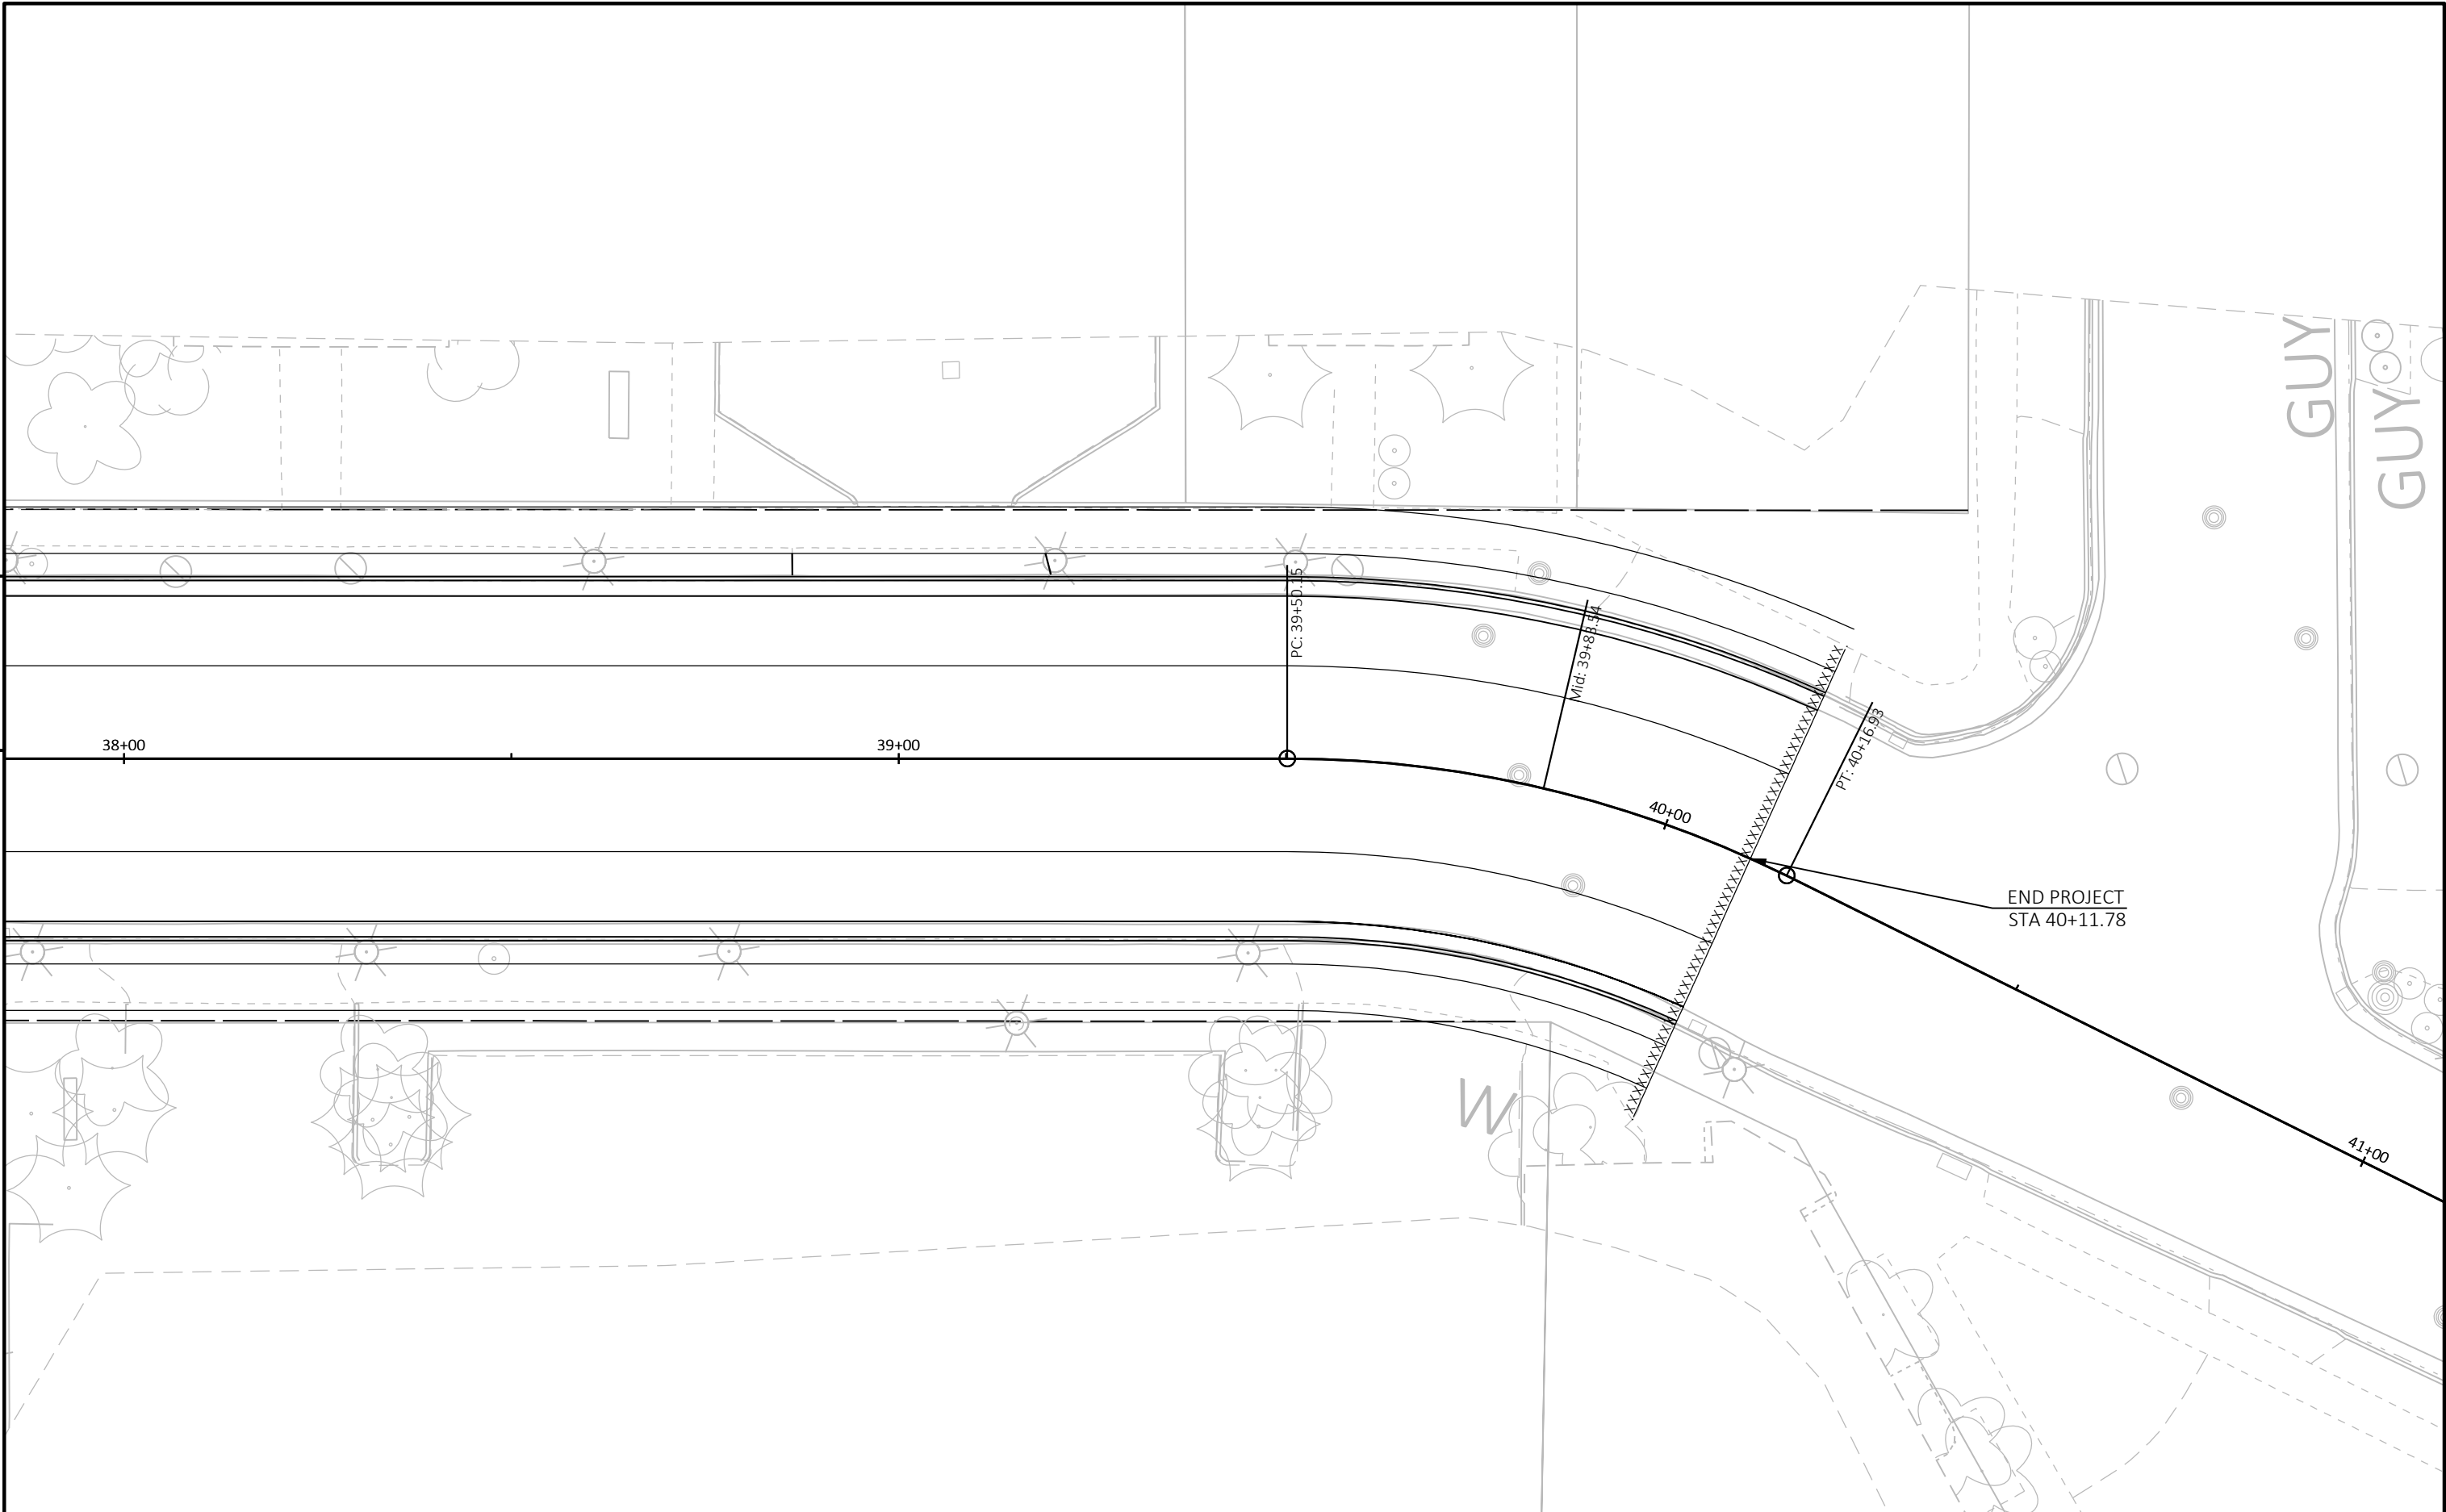

PROJECT NO: 3050-01-78	HWY: STH 19	COUNTY: JEFFERSON	PLAN DETAILS - INTERSECTION DETAILS	SHEET	E
------------------------	-------------	-------------------	-------------------------------------	-------	---