



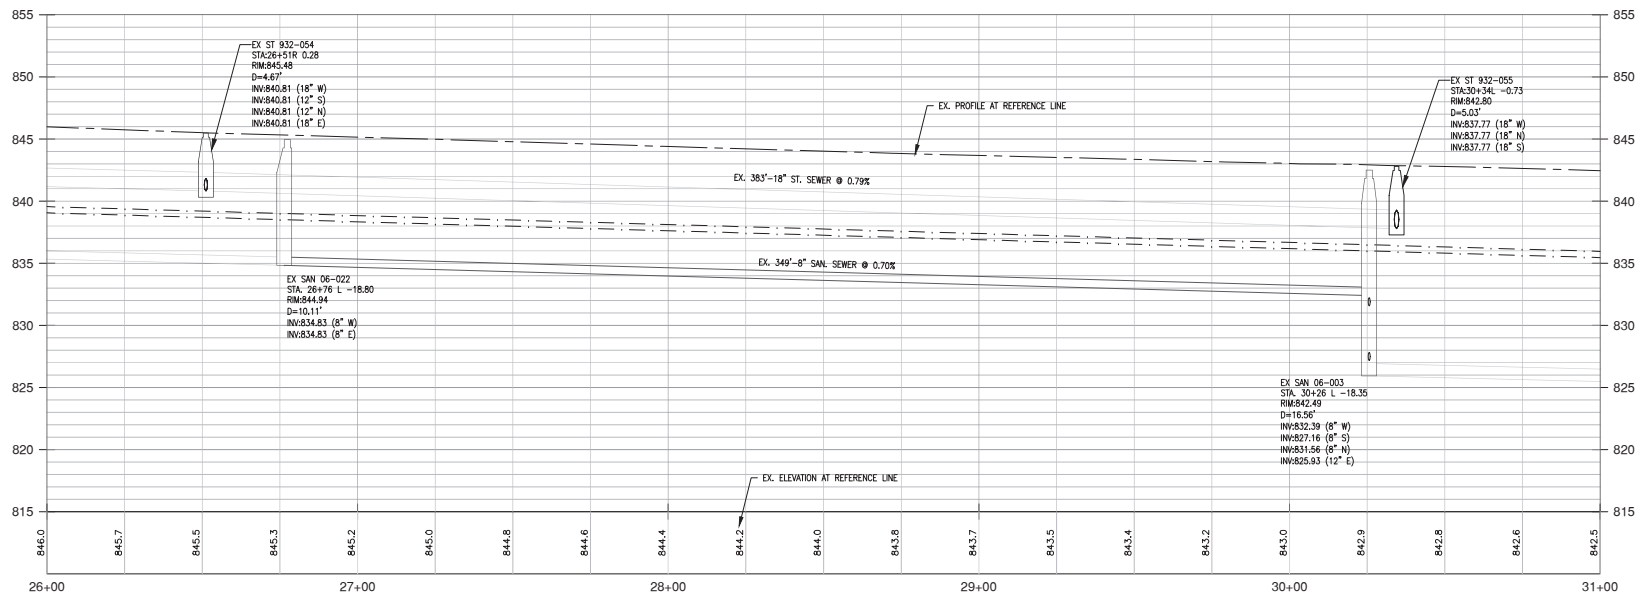


NO.	DATE	APPROV.	REVISION	NO.	DATE	APPROV.	REVISION	DRAWN FILE	2021 UTILITY AND STREET RECONSTRUCTION CITY OF WATERTOWN DODGE AND JEFFERSON COUNTY, WISCONSIN	W. MAIN STREET STA. 26+00 TO STA. 31+00	DATE	 Robert E. Lee & Associates, Inc. ENGINEERING, SURVEYING, ENVIRONMENTAL SERVICES 1220 CENTENNIAL CENTRE BOULEVARD, HOSWAT, WI 54150 920-662-9641 www.releinc.com	SHEET NO.
							CHECKED <th>FILE</th> <th>10/20/20</th> <th>4</th>	FILE			10/20/20		4
							DESIGNED <td></td> <td></td> <td></td>						
							REIT						

STORM SEWER AND ROADWAY CONSTRUCTION PLANS

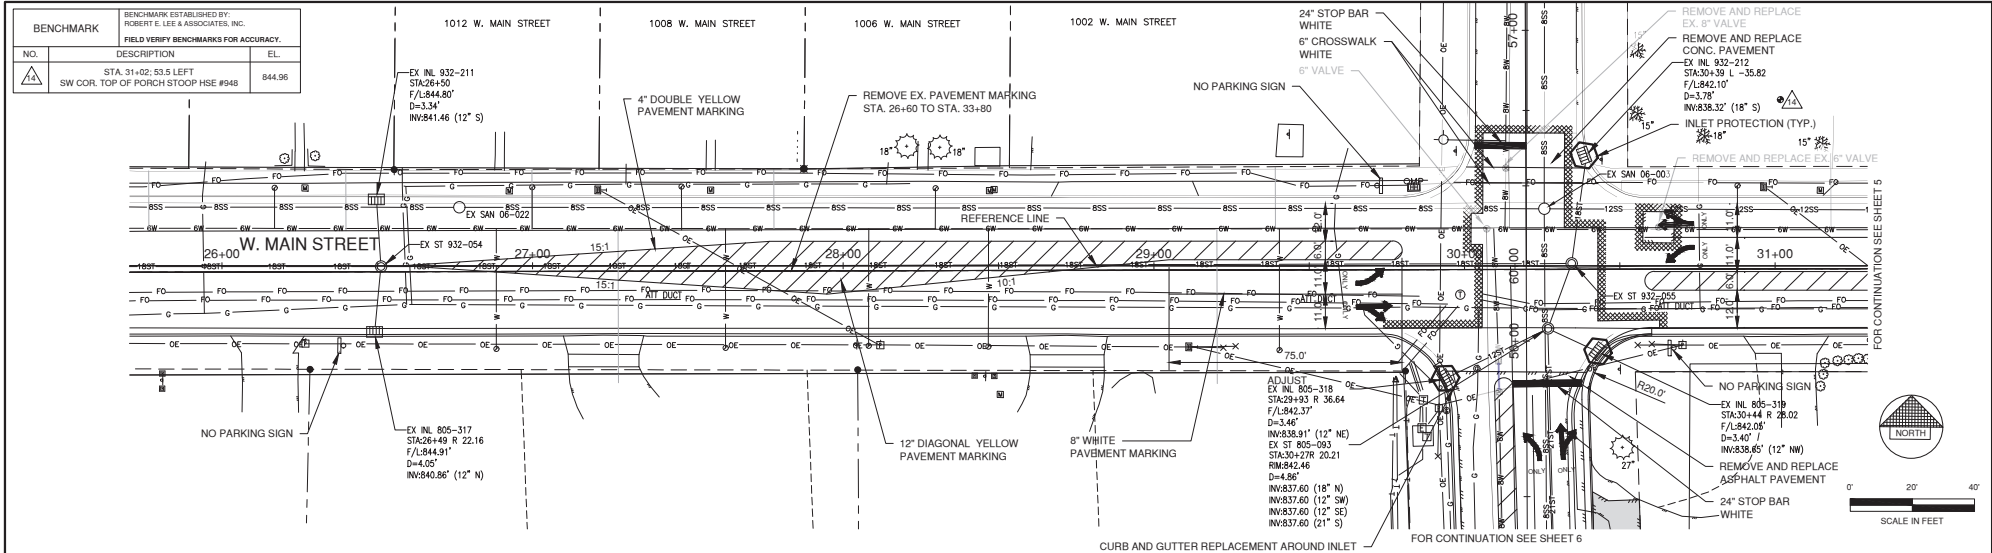

Robert E. Lee & Associates, Inc.
 ENGINEERING, SURVEYING, ENVIRONMENTAL SERVICES
 1250 CENTENNIAL CENTRE BOULEVARD, HOBART, WI 54155
 920-662-9641 www.releeinc.com


948 W. MAIN STREET 946 W. MAIN STREET 944 W. MAIN STREET 942 W. MAIN STREET 940 W. MAIN STREET

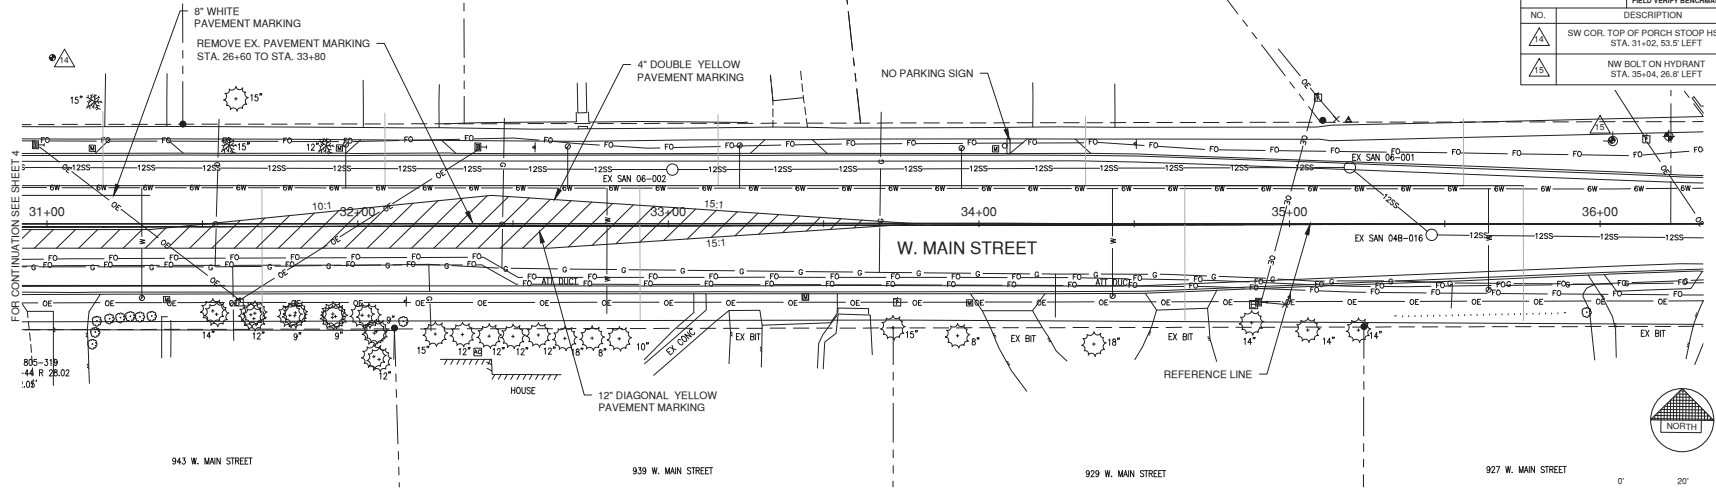

BENCHMARK		BENCHMARK ESTABLISHED BY ROBERT E. LEE & ASSOCIATES, INC.
NO.	DESCRIPTION	EL.
1A	SW COR. TOP OF PORCH STOOP HSE #948 STA. 31+02.53.5' LEFT	844.96
1B	NW BOLT ON HYDRANT STA. 35+04.26.8' LEFT	832.61



0' 20' 40'
SCALE IN FEET

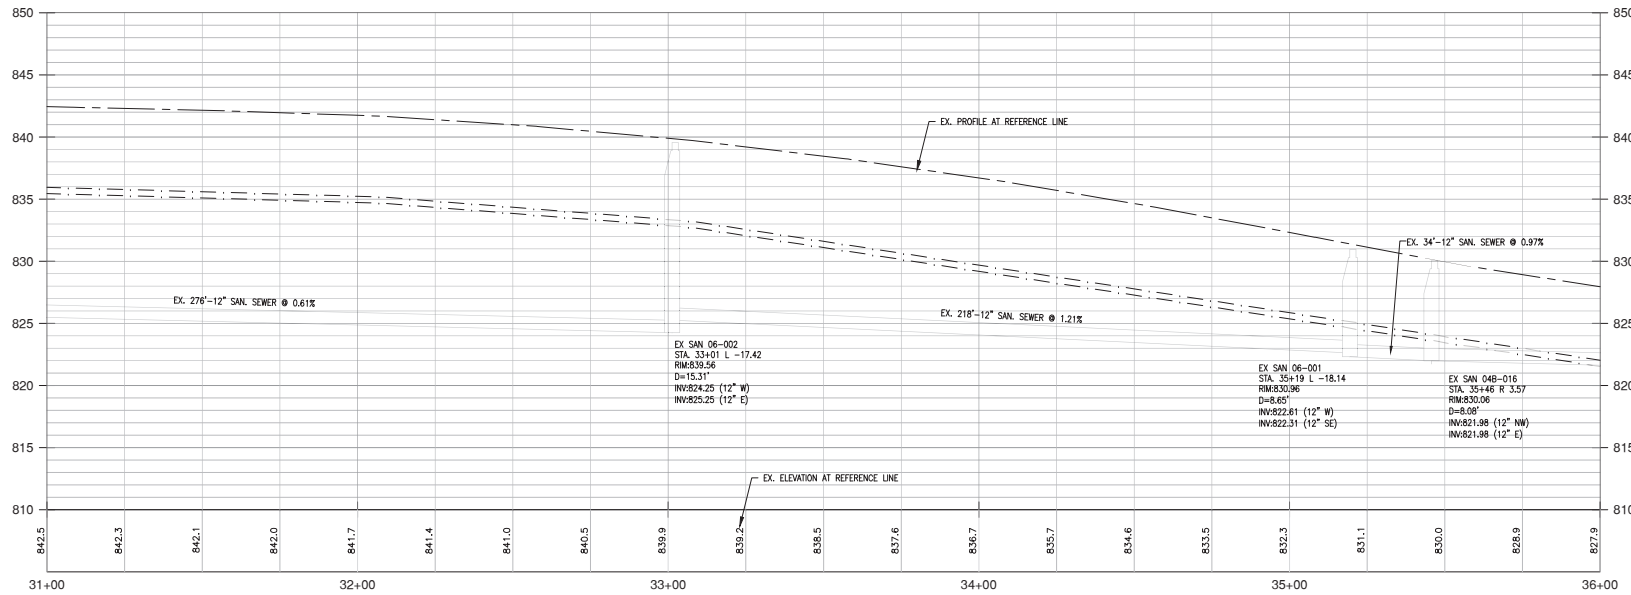

NO.	DATE	APPROV.	REVISION	NO.	DATE	APPROV.	REVISION

DRAWN
P.L.B.
CHECKED
R.S.B.
DESIGNED
R.H.T.

CONTRACT NO. 5364-21-01
2021 UTILITY AND STREET RECONSTRUCTION
CITY OF WATERTOWN
DODGE AND JEFFERSON COUNTY, WISCONSIN

W. MAIN STREET
STA. 31+00 TO STA. 36+00

DATE
10/20/20
FILE
A MAIN STREET
JOB NO.
204481



Robert E. Lee & Associates, Inc.
ENGINEERING, SURVEYING, ENVIRONMENTAL SERVICES
1250 CENTENNIAL CENTRE BOULEVARD
HOBART, WI 54155
920-662-9641
www.releeinc.com

SHEET NO.
5

STORM SEWER AND ROADWAY CONSTRUCTION PLANS



NO.	DATE	APPROV.	REVISION	NO.	DATE	APPROV.	REVISION	DRAWN REL	2021 UTILITY AND STREET RECONSTRUCTION CITY OF WATERTOWN DODGE AND JEFFERSON COUNTY, WISCONSIN	DAYTON STREET STA. 51+50 TO STA. 57+00	DATE	FILE	 Robert E. Lee & Associates, Inc. ENGINEERING, SURVEYING, ENVIRONMENTAL SERVICES 1220 CENTENNIAL CENTRE BOULEVARD, ROSHARON, WI 54155 920-662-9641 www.releinc.com	SHEET NO.
1	03/09/2021	RHT	PLAN UPDATE: 03/09/2021					CHECKED JOS			1/28/20	A DAYTON STREET		6R
								DESIGNED REL				JOB NO. www.releinc.com		