

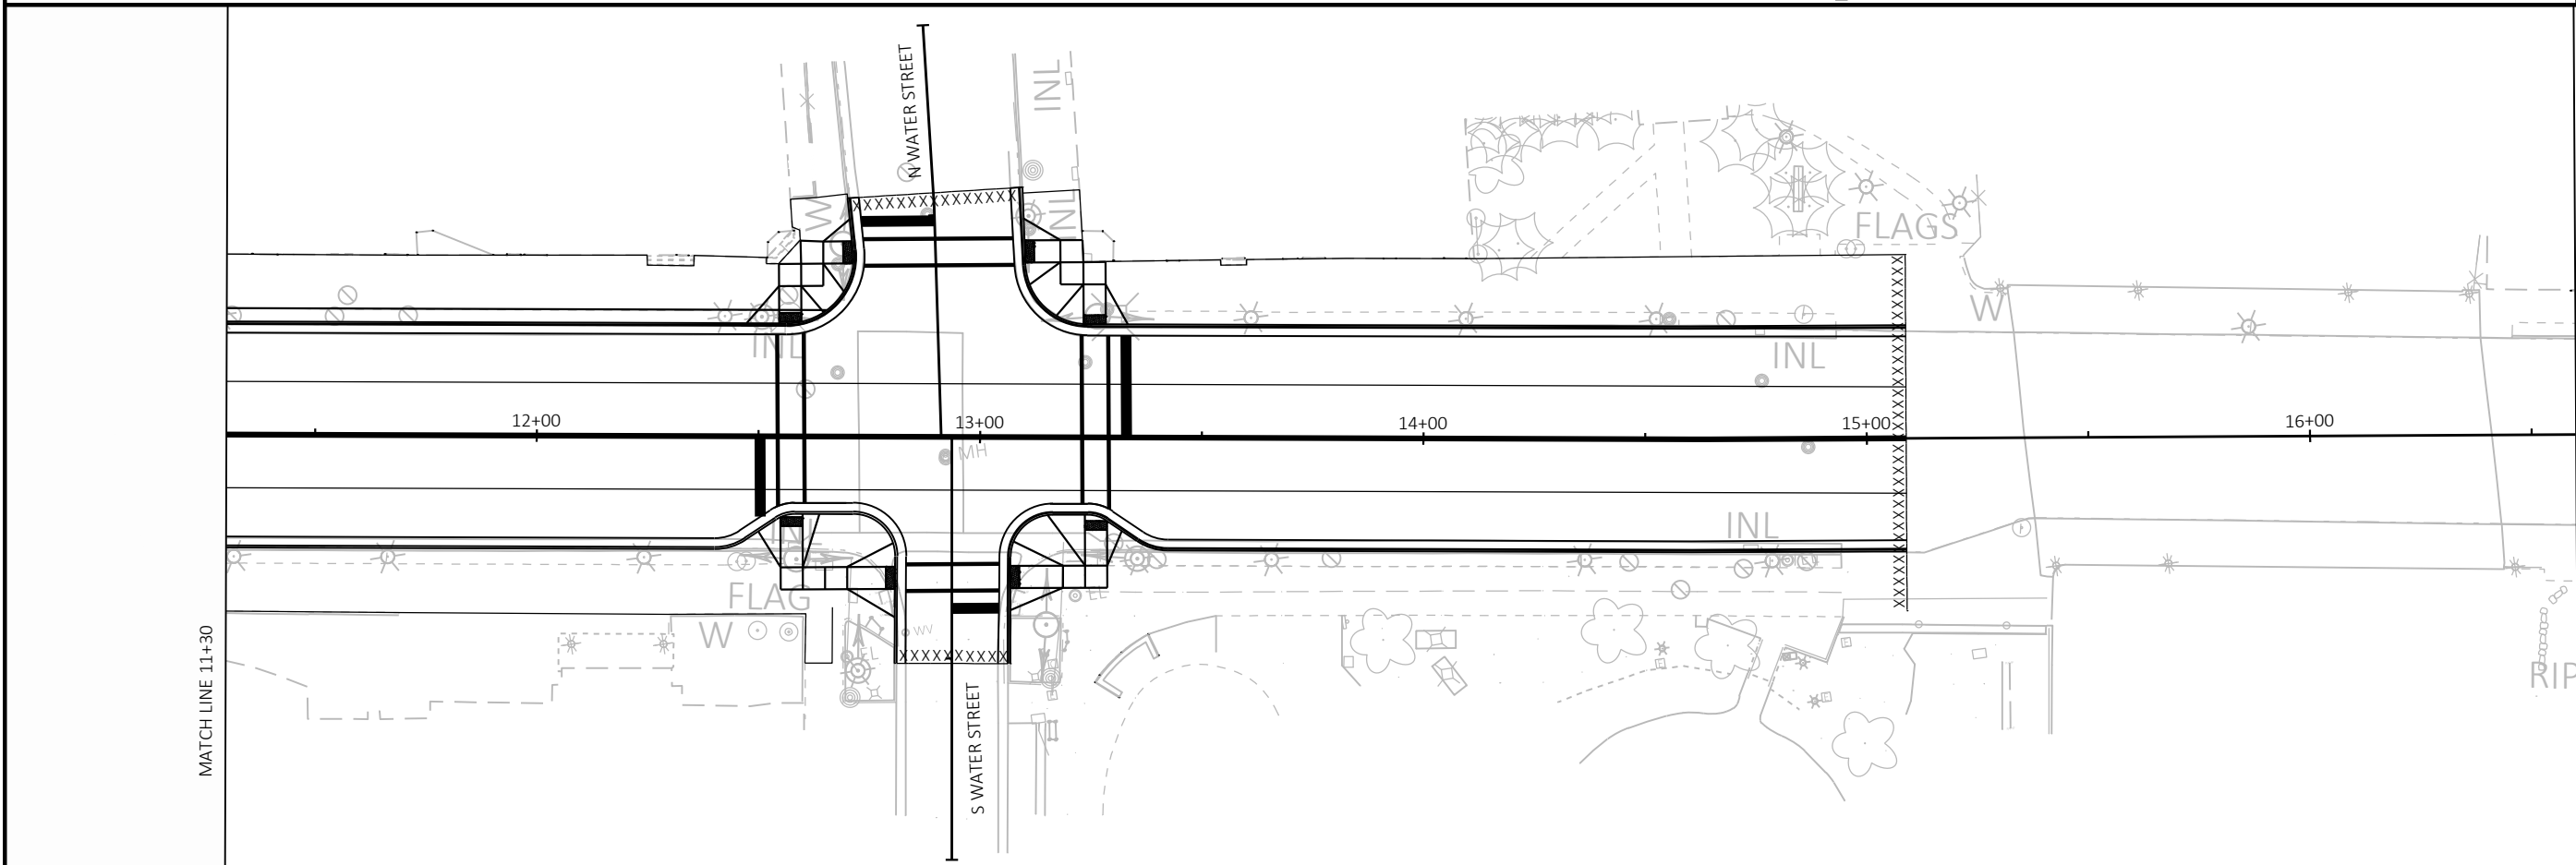
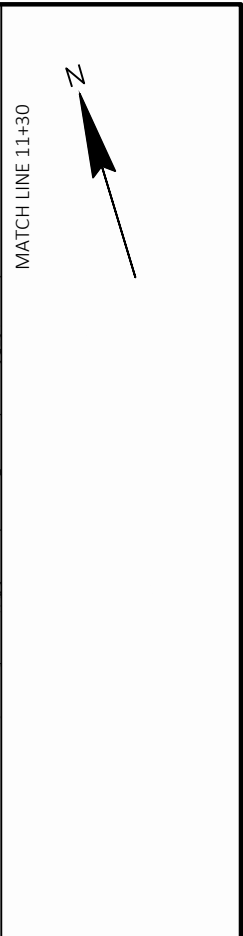
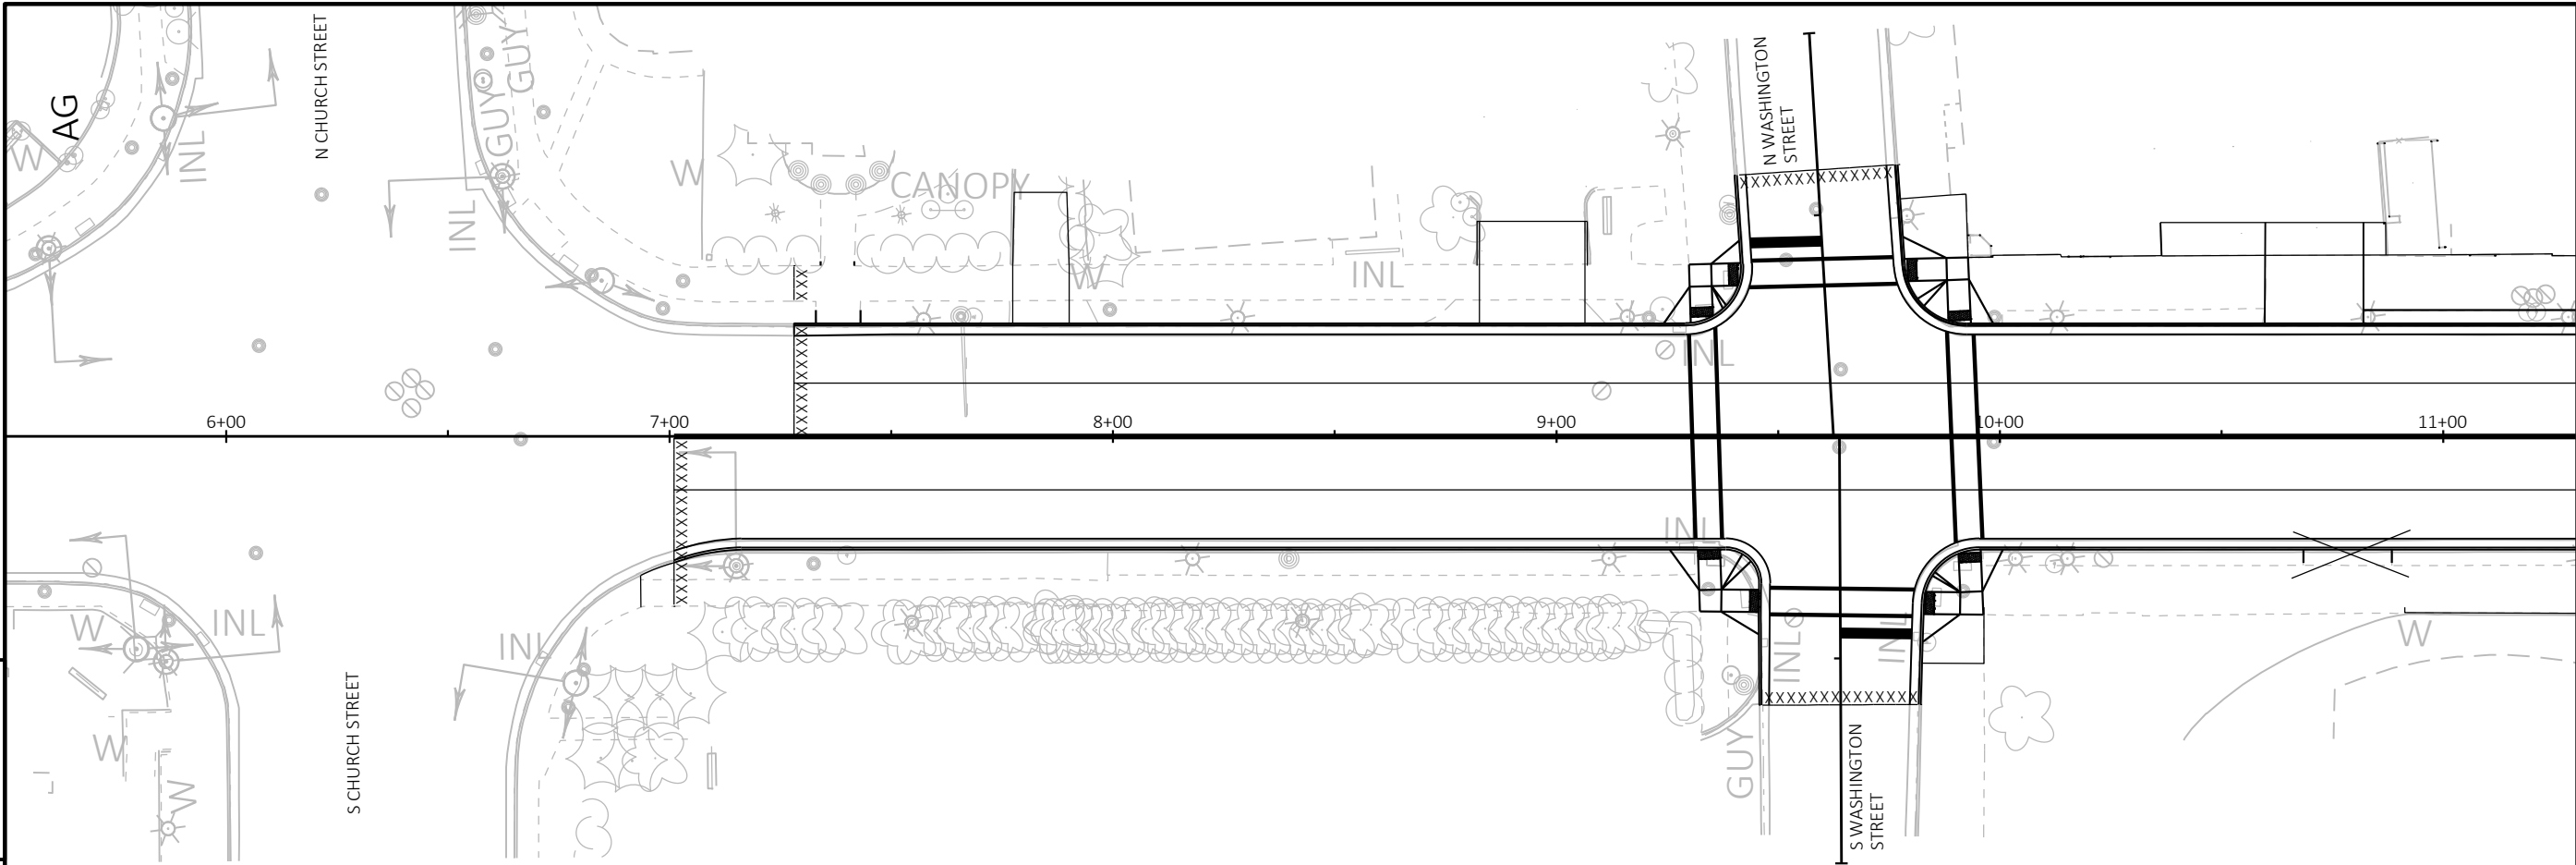


PROJECT NO: 3050-01-78	HWY: STH 19	COUNTY: JEFFERSON	PLAN DETAILS - PAVEMENT MARKING	SHEET	E
------------------------	-------------	-------------------	---------------------------------	-------	---

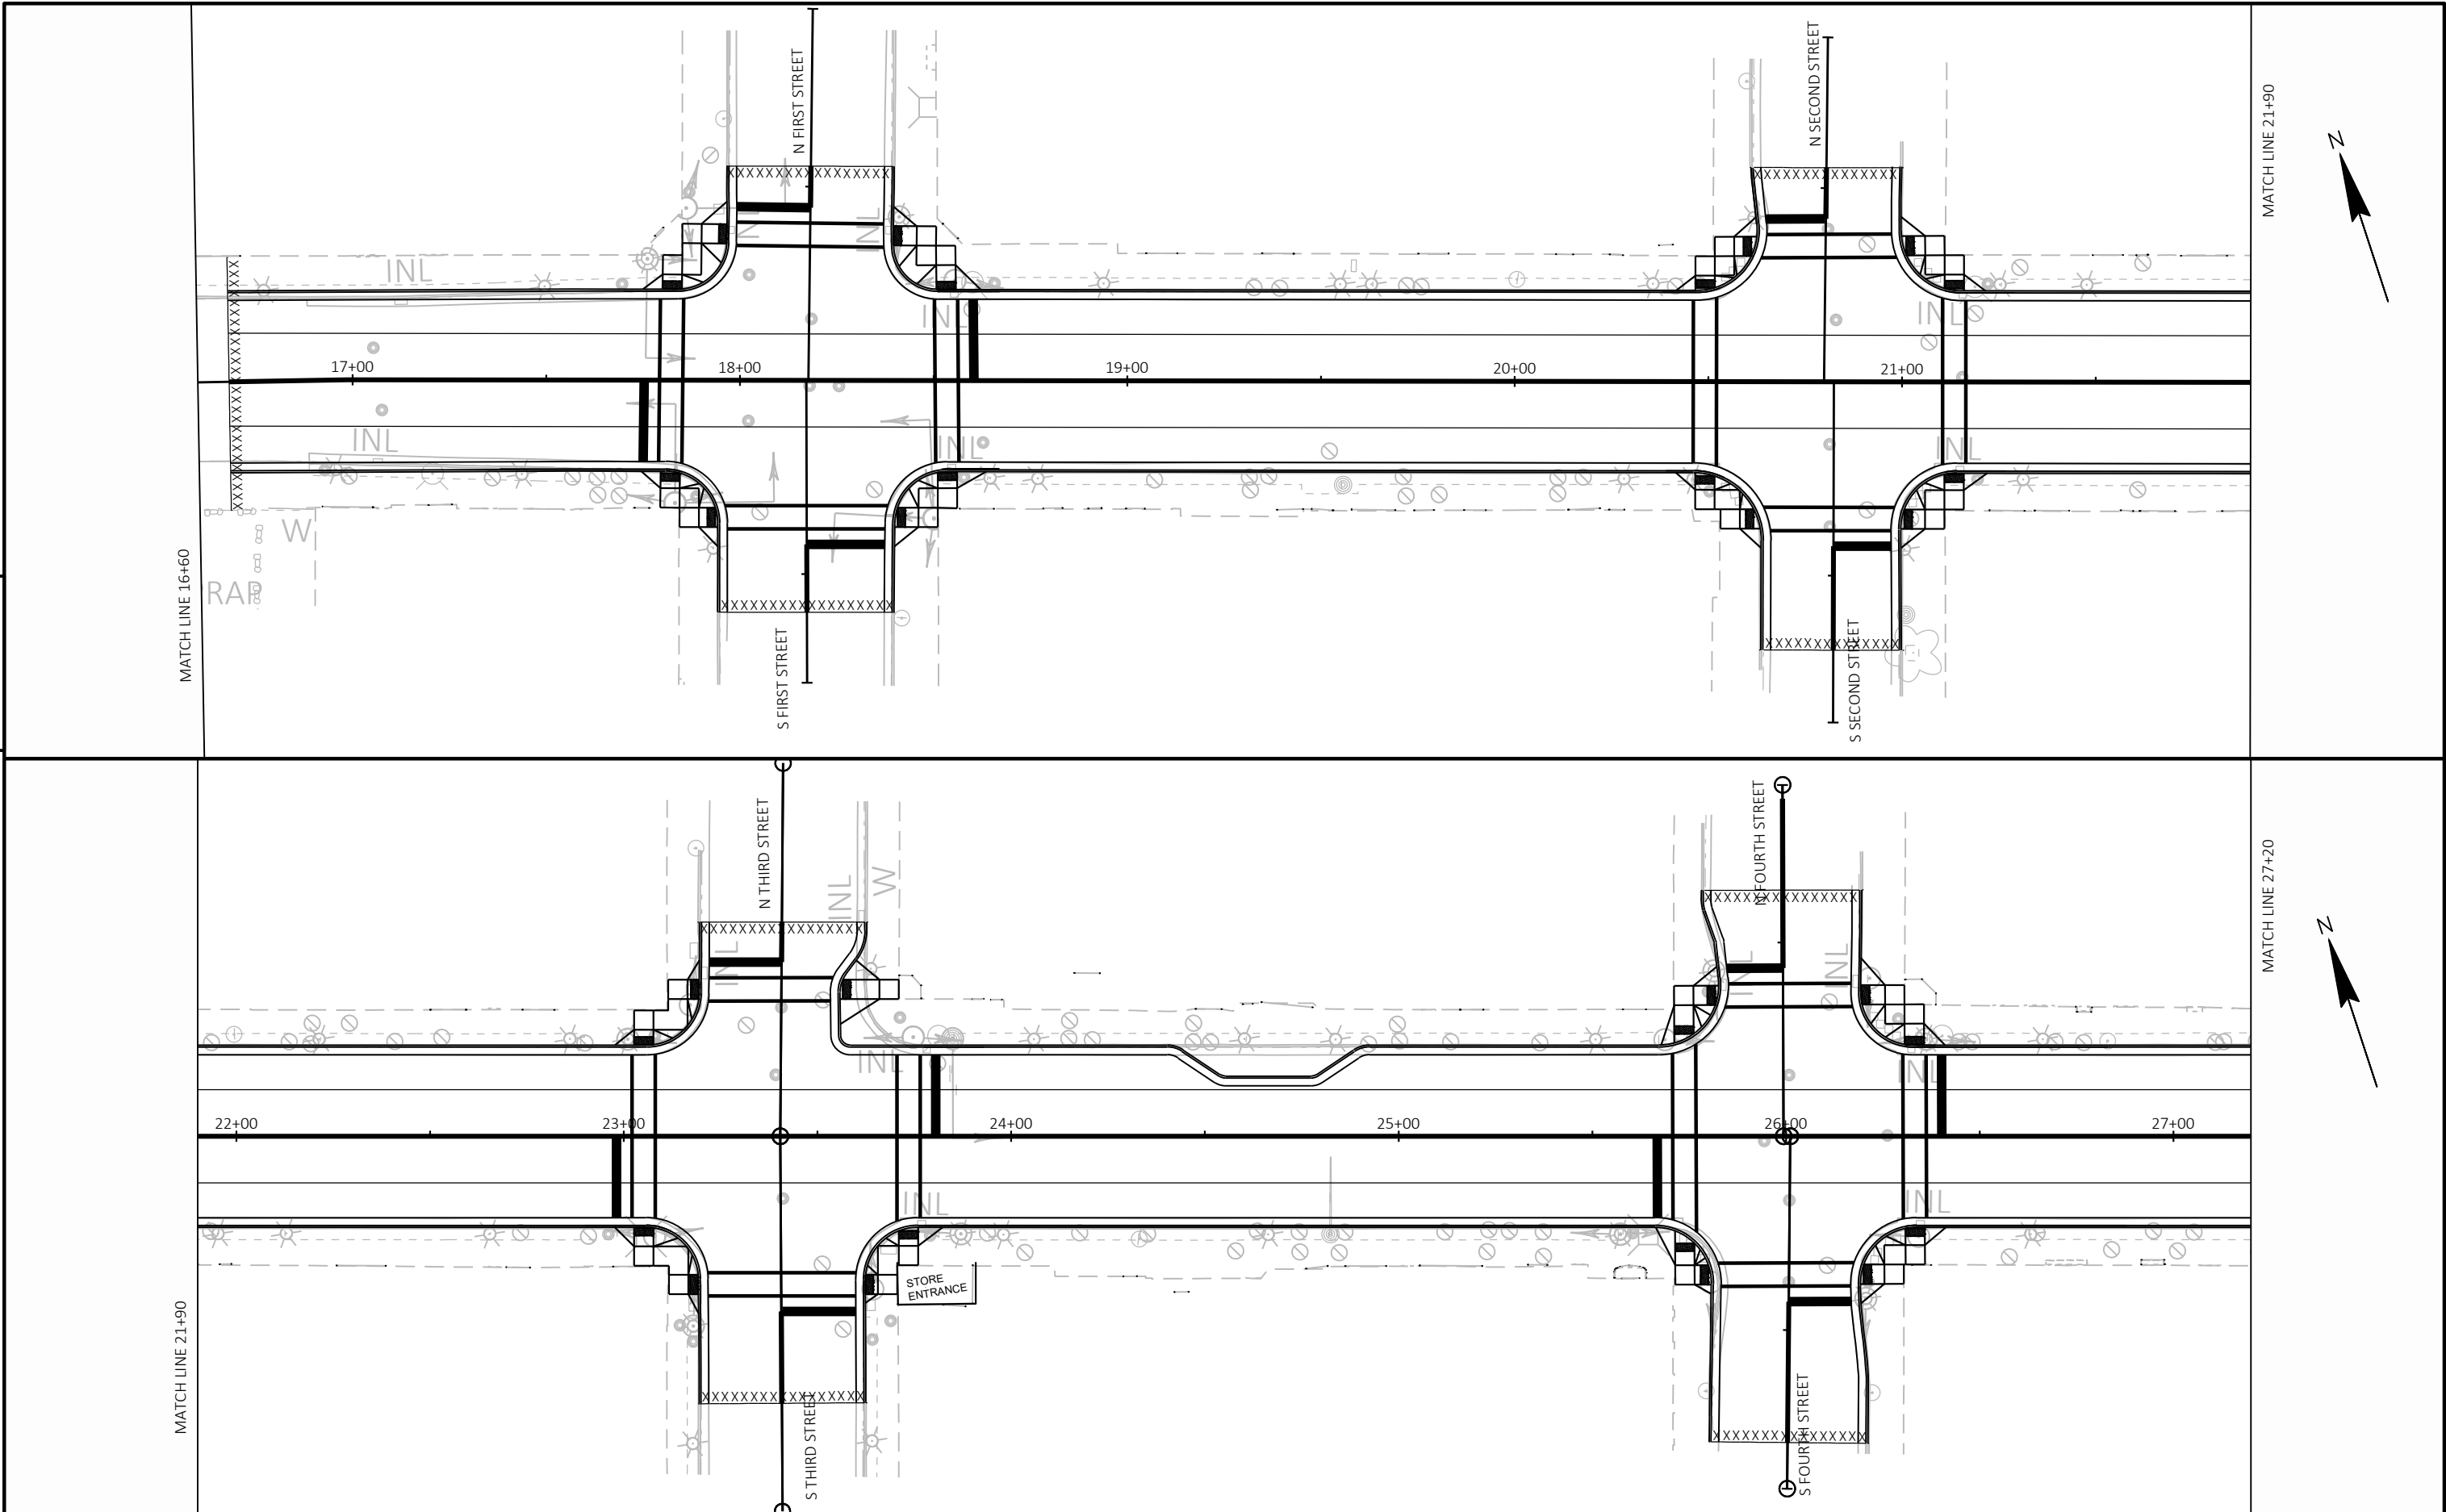

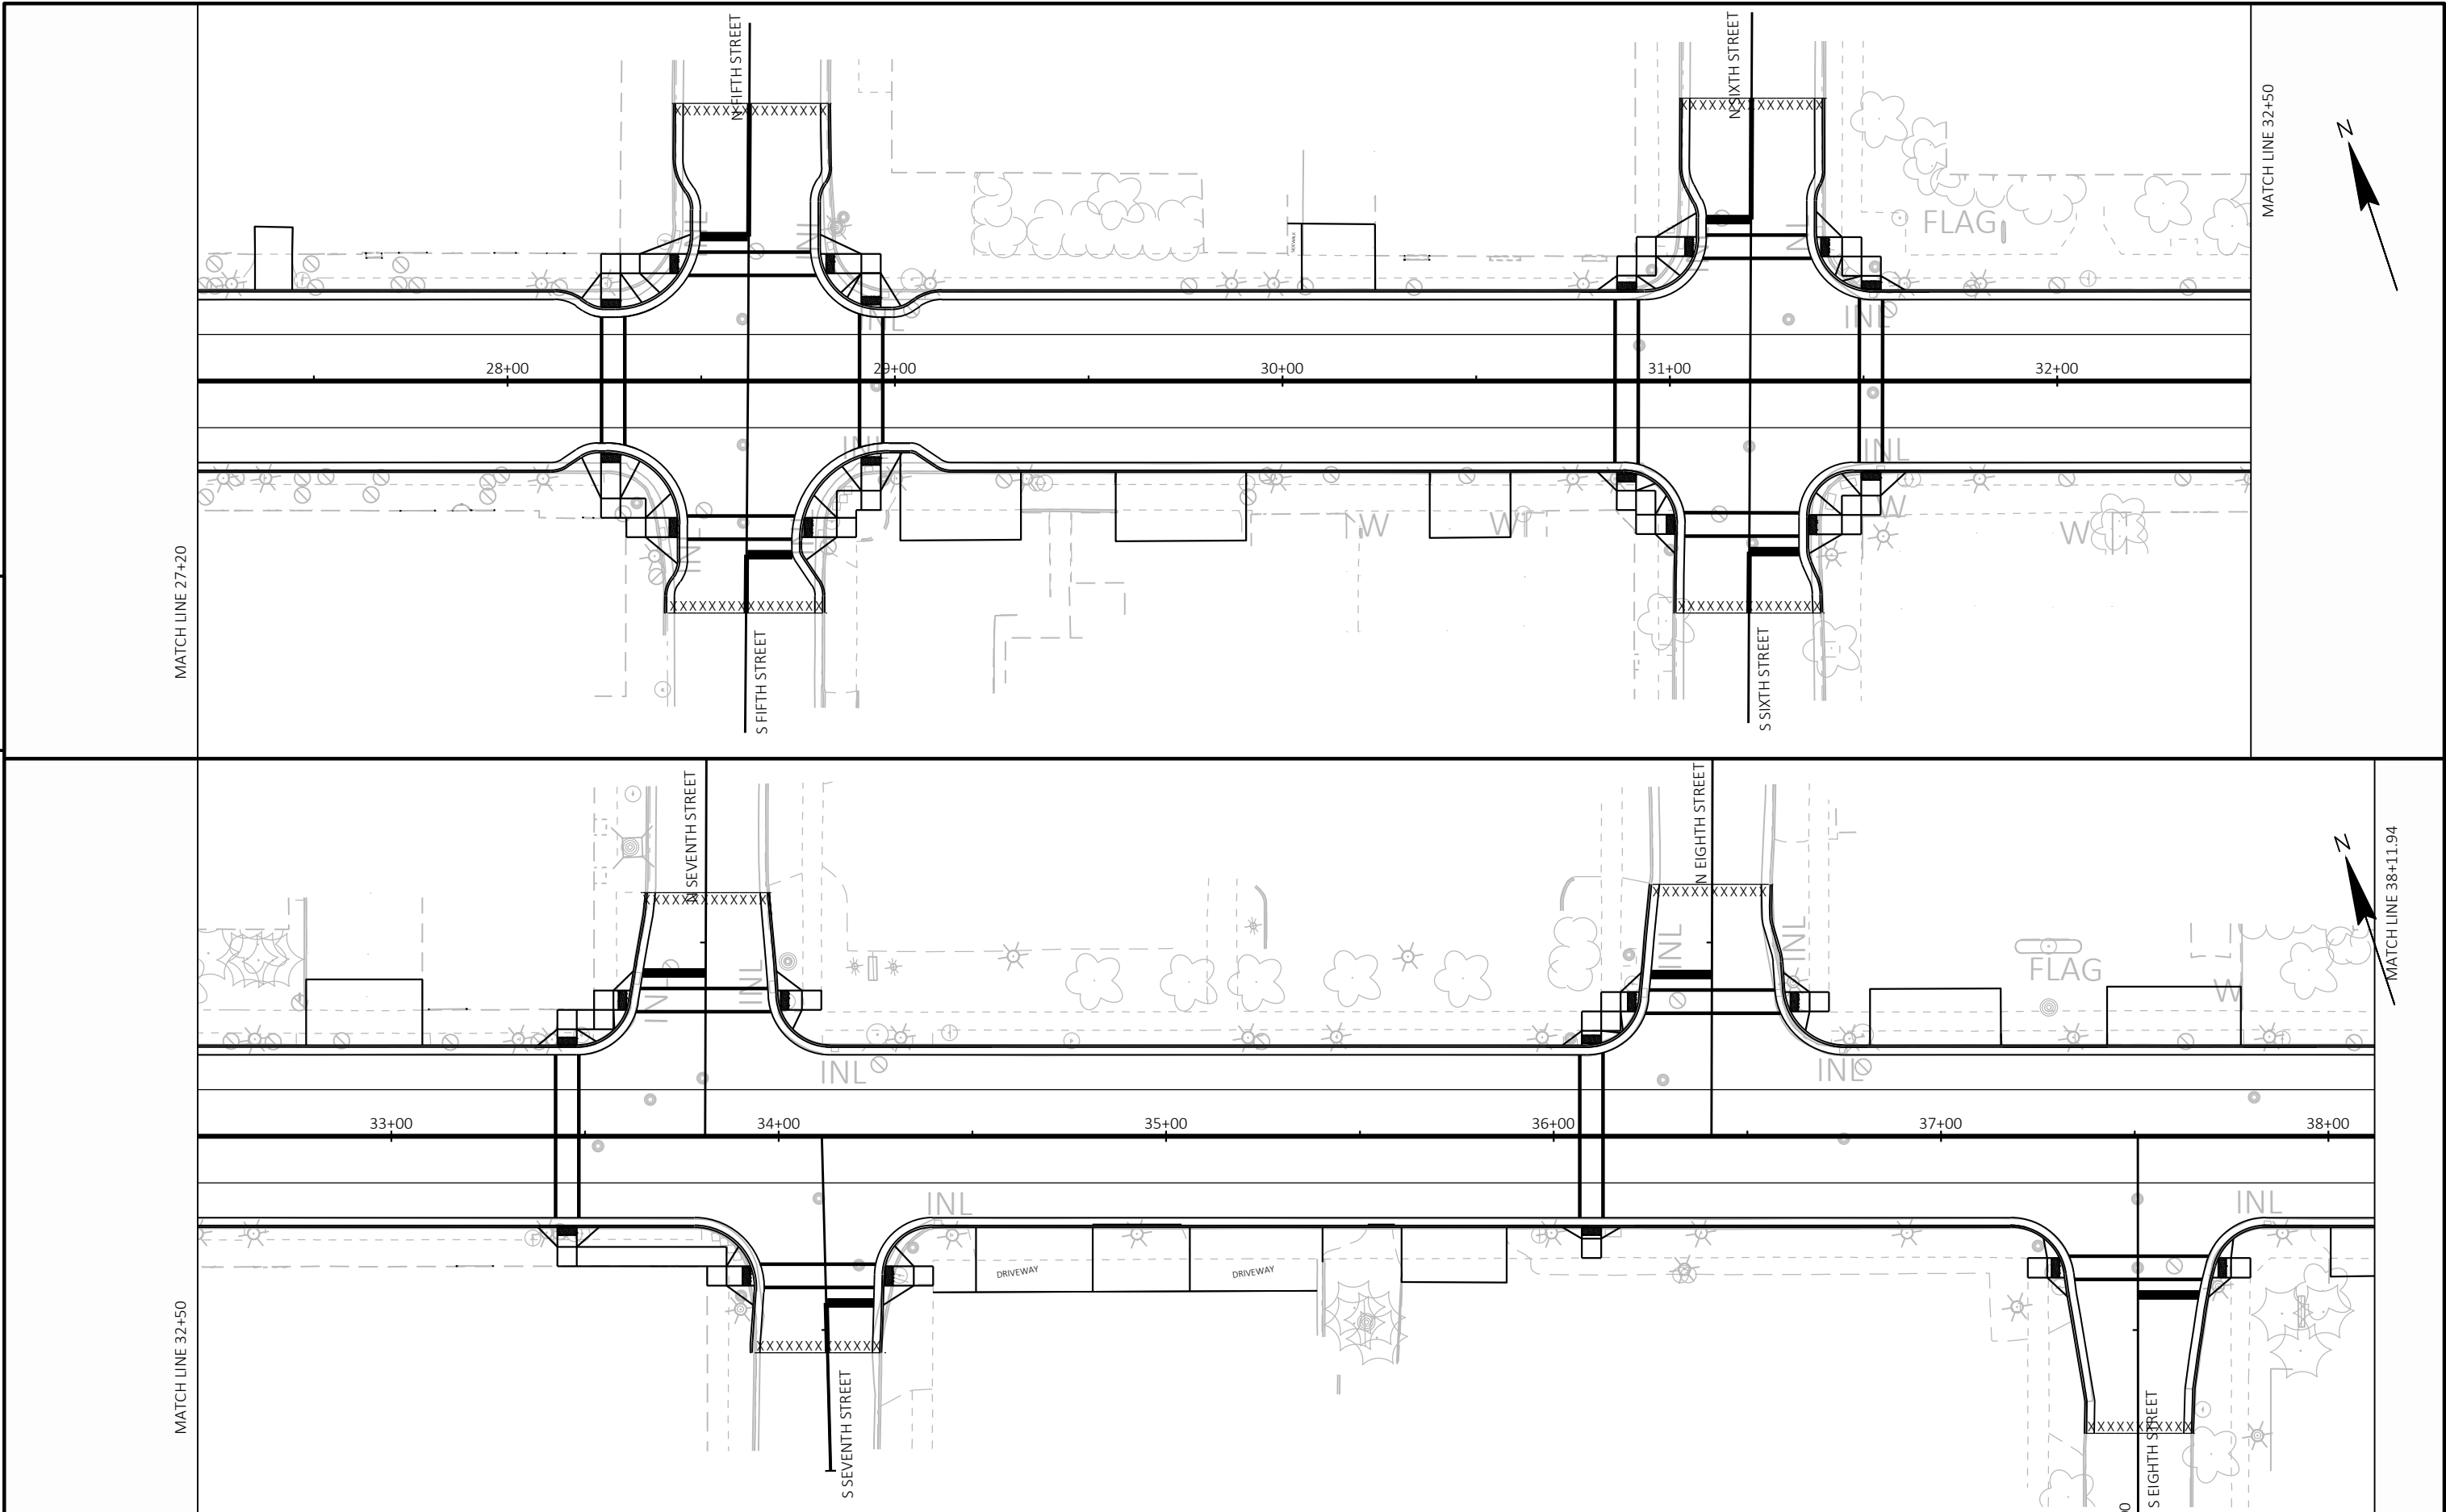

PROJECT NO: 3050-01-78	HWY: STH 19	COUNTY: JEFFERSON	PLAN DETAILS - PAVEMENT MARKING	SHEET	E
------------------------	-------------	-------------------	---------------------------------	-------	---