


ROADWAY ASSEMBLY: (MOD) LCLS-PLD-III-48LED-1050MA-40K-UNV-1-LA/ (MOD)XPYS-1-6/RAL9005T
ROADWAY FIXTURE/ARM: (MOD) LCJ1-PLD-III-20LED-875MA-40K-UNV-PT-CFA/XAC-1-WM/RAL9005T
PEDESTRIAN FIXTURE/ARM: (MOD) LCJ1-PLD-III-20LED-875MA-40K-UNV-PT-CFA/XAC-1-WM/RAL9005T
POLE / SHAFT: SB28-RNTA-306-.250-(4)BBA-(2)FFH-GFIIU-BC-RAL9005T

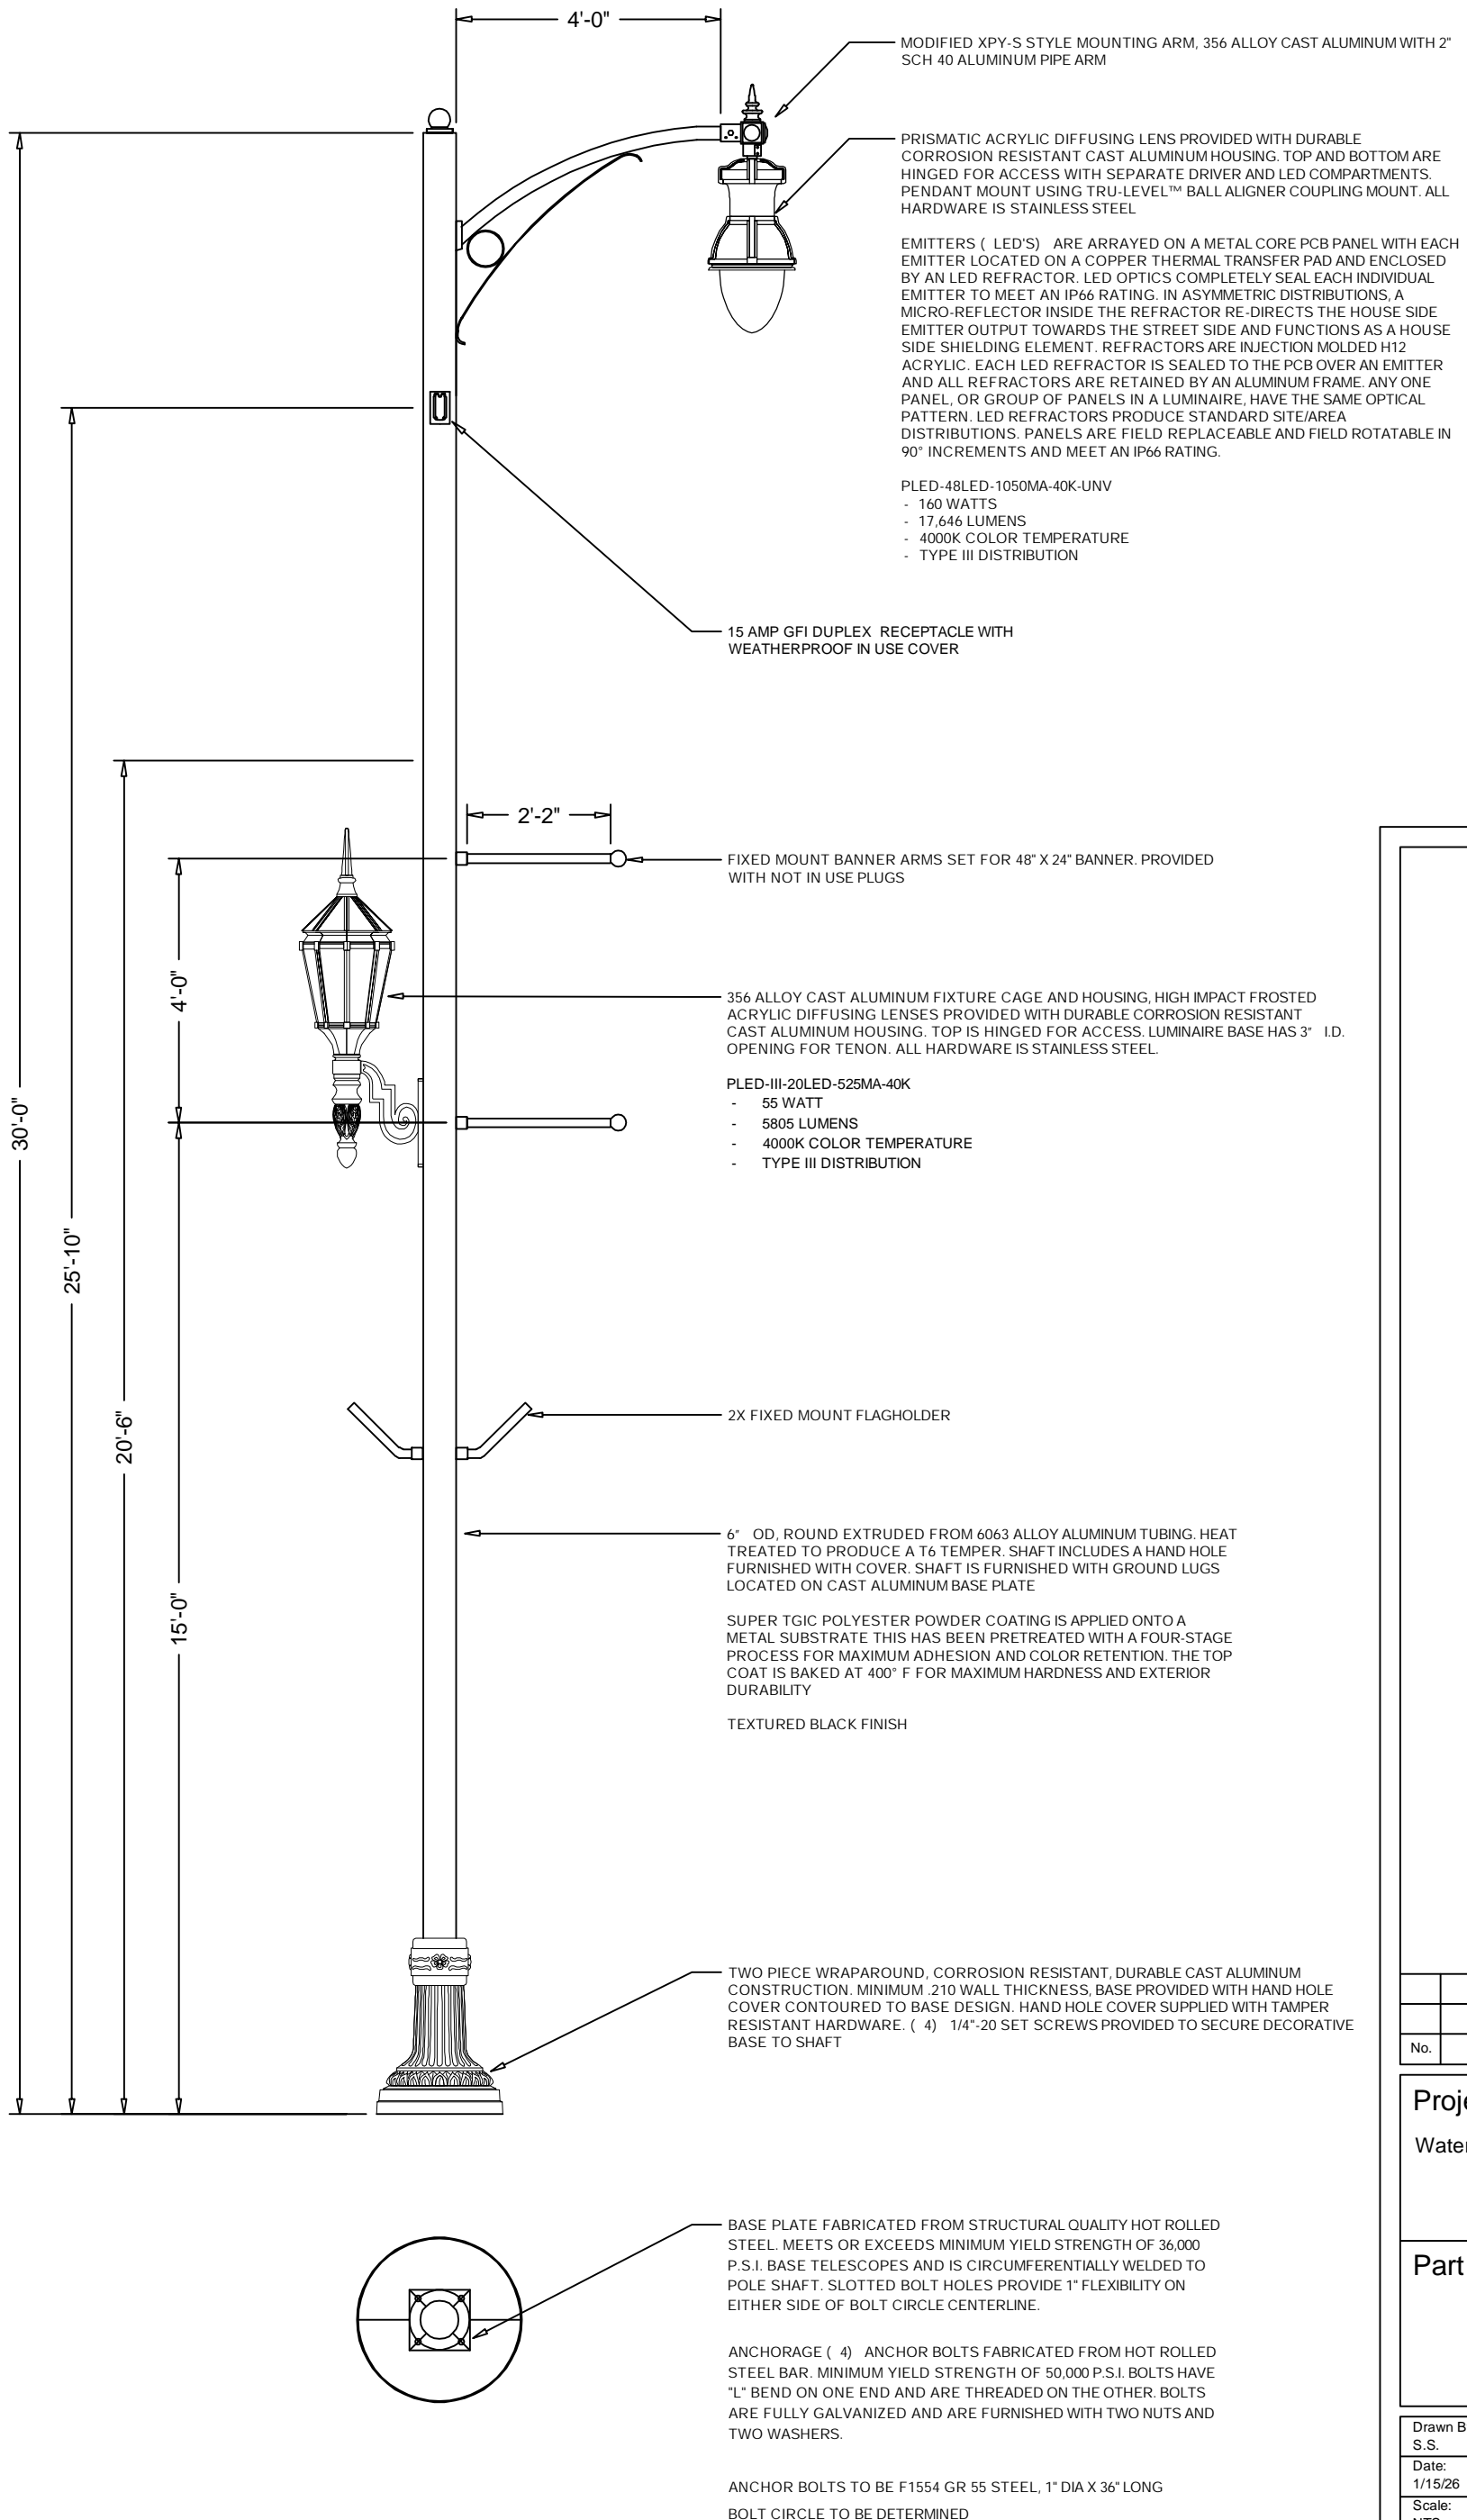

SUN VALLEY LIGHTING & **U.S. ARCHITECTURAL LIGHTING**

No.	Revision/Issue	Date

Project Name:
Watertown WI

Part No:

Drawn By: S.S.	Sheet: SS011526A
Date: 1/15/26	
Scale: NTS	