


B2 WEST ELEVATION
1/8" = 1'-0"



D4 NORTH ELEVATION
1/8" = 1'-0"

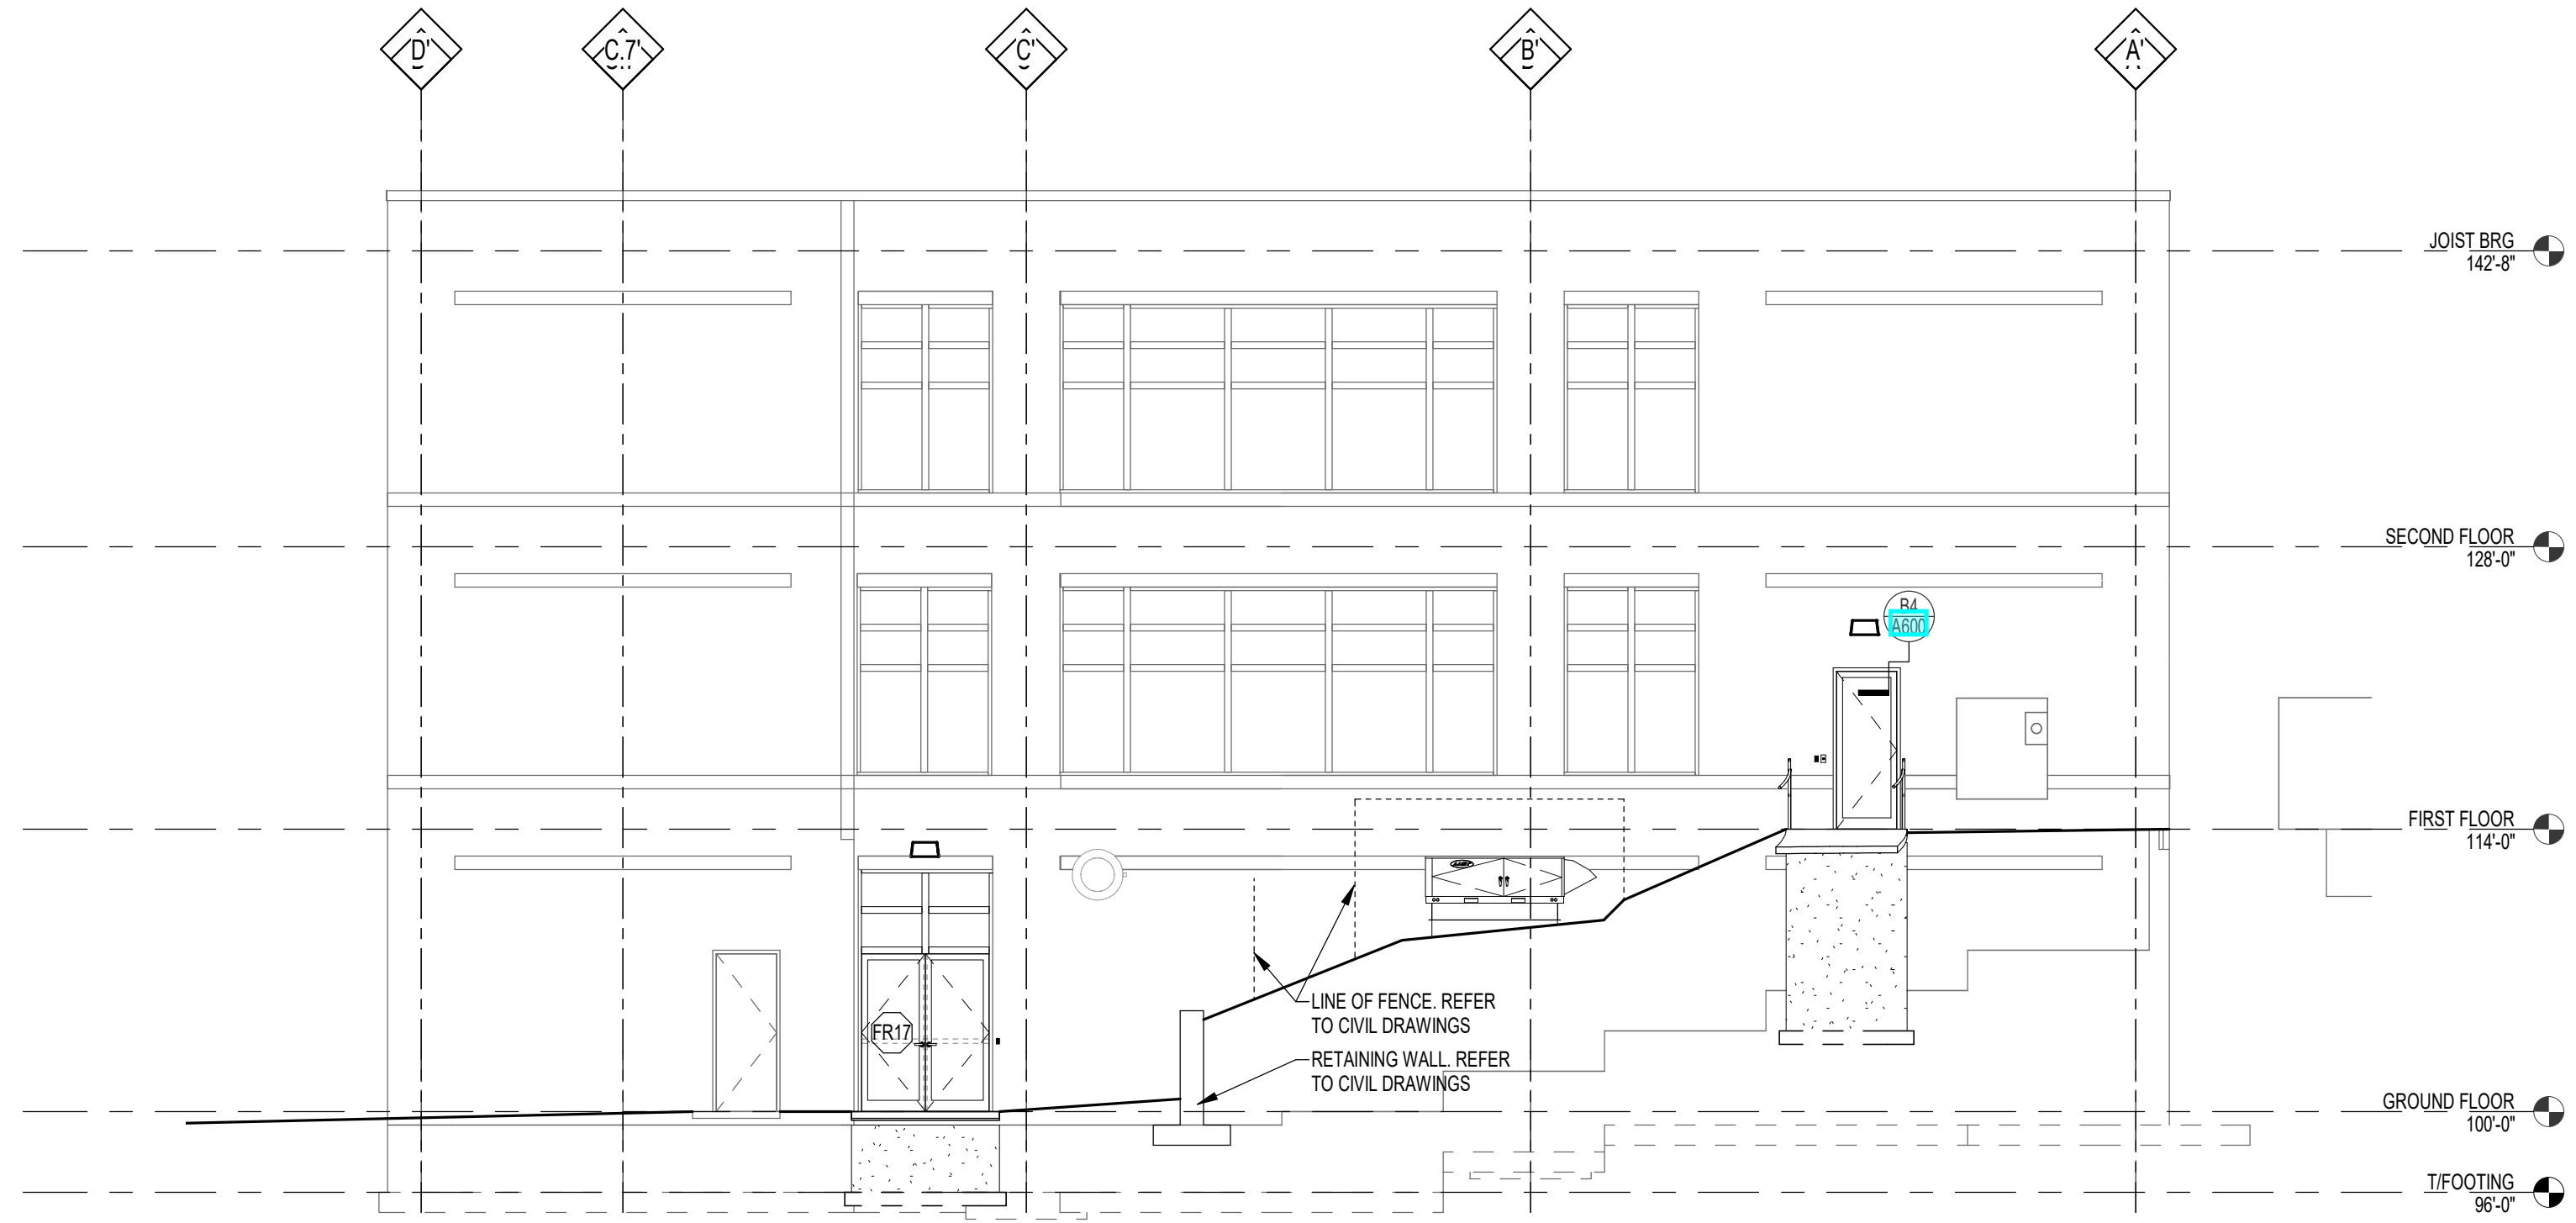

EXTERIOR ELEVATIONS SYMBOLS LEGEND

SECTION REFERENCE

DETAIL REFERENCE

WINDOW TYPE

EXTERIOR ELEVATIONS GENERAL NOTES

- A. PAINT ALL EXPOSED STEEL LINTELS TO MATCH ADJACENT MASONRY COLOR.
B. REFER TO SHEET A891 FOR WINDOW FRAME ELEVATIONS.
C. SEALANT COLORS TO MATCH ADJACENT FINISHED SURFACES.