




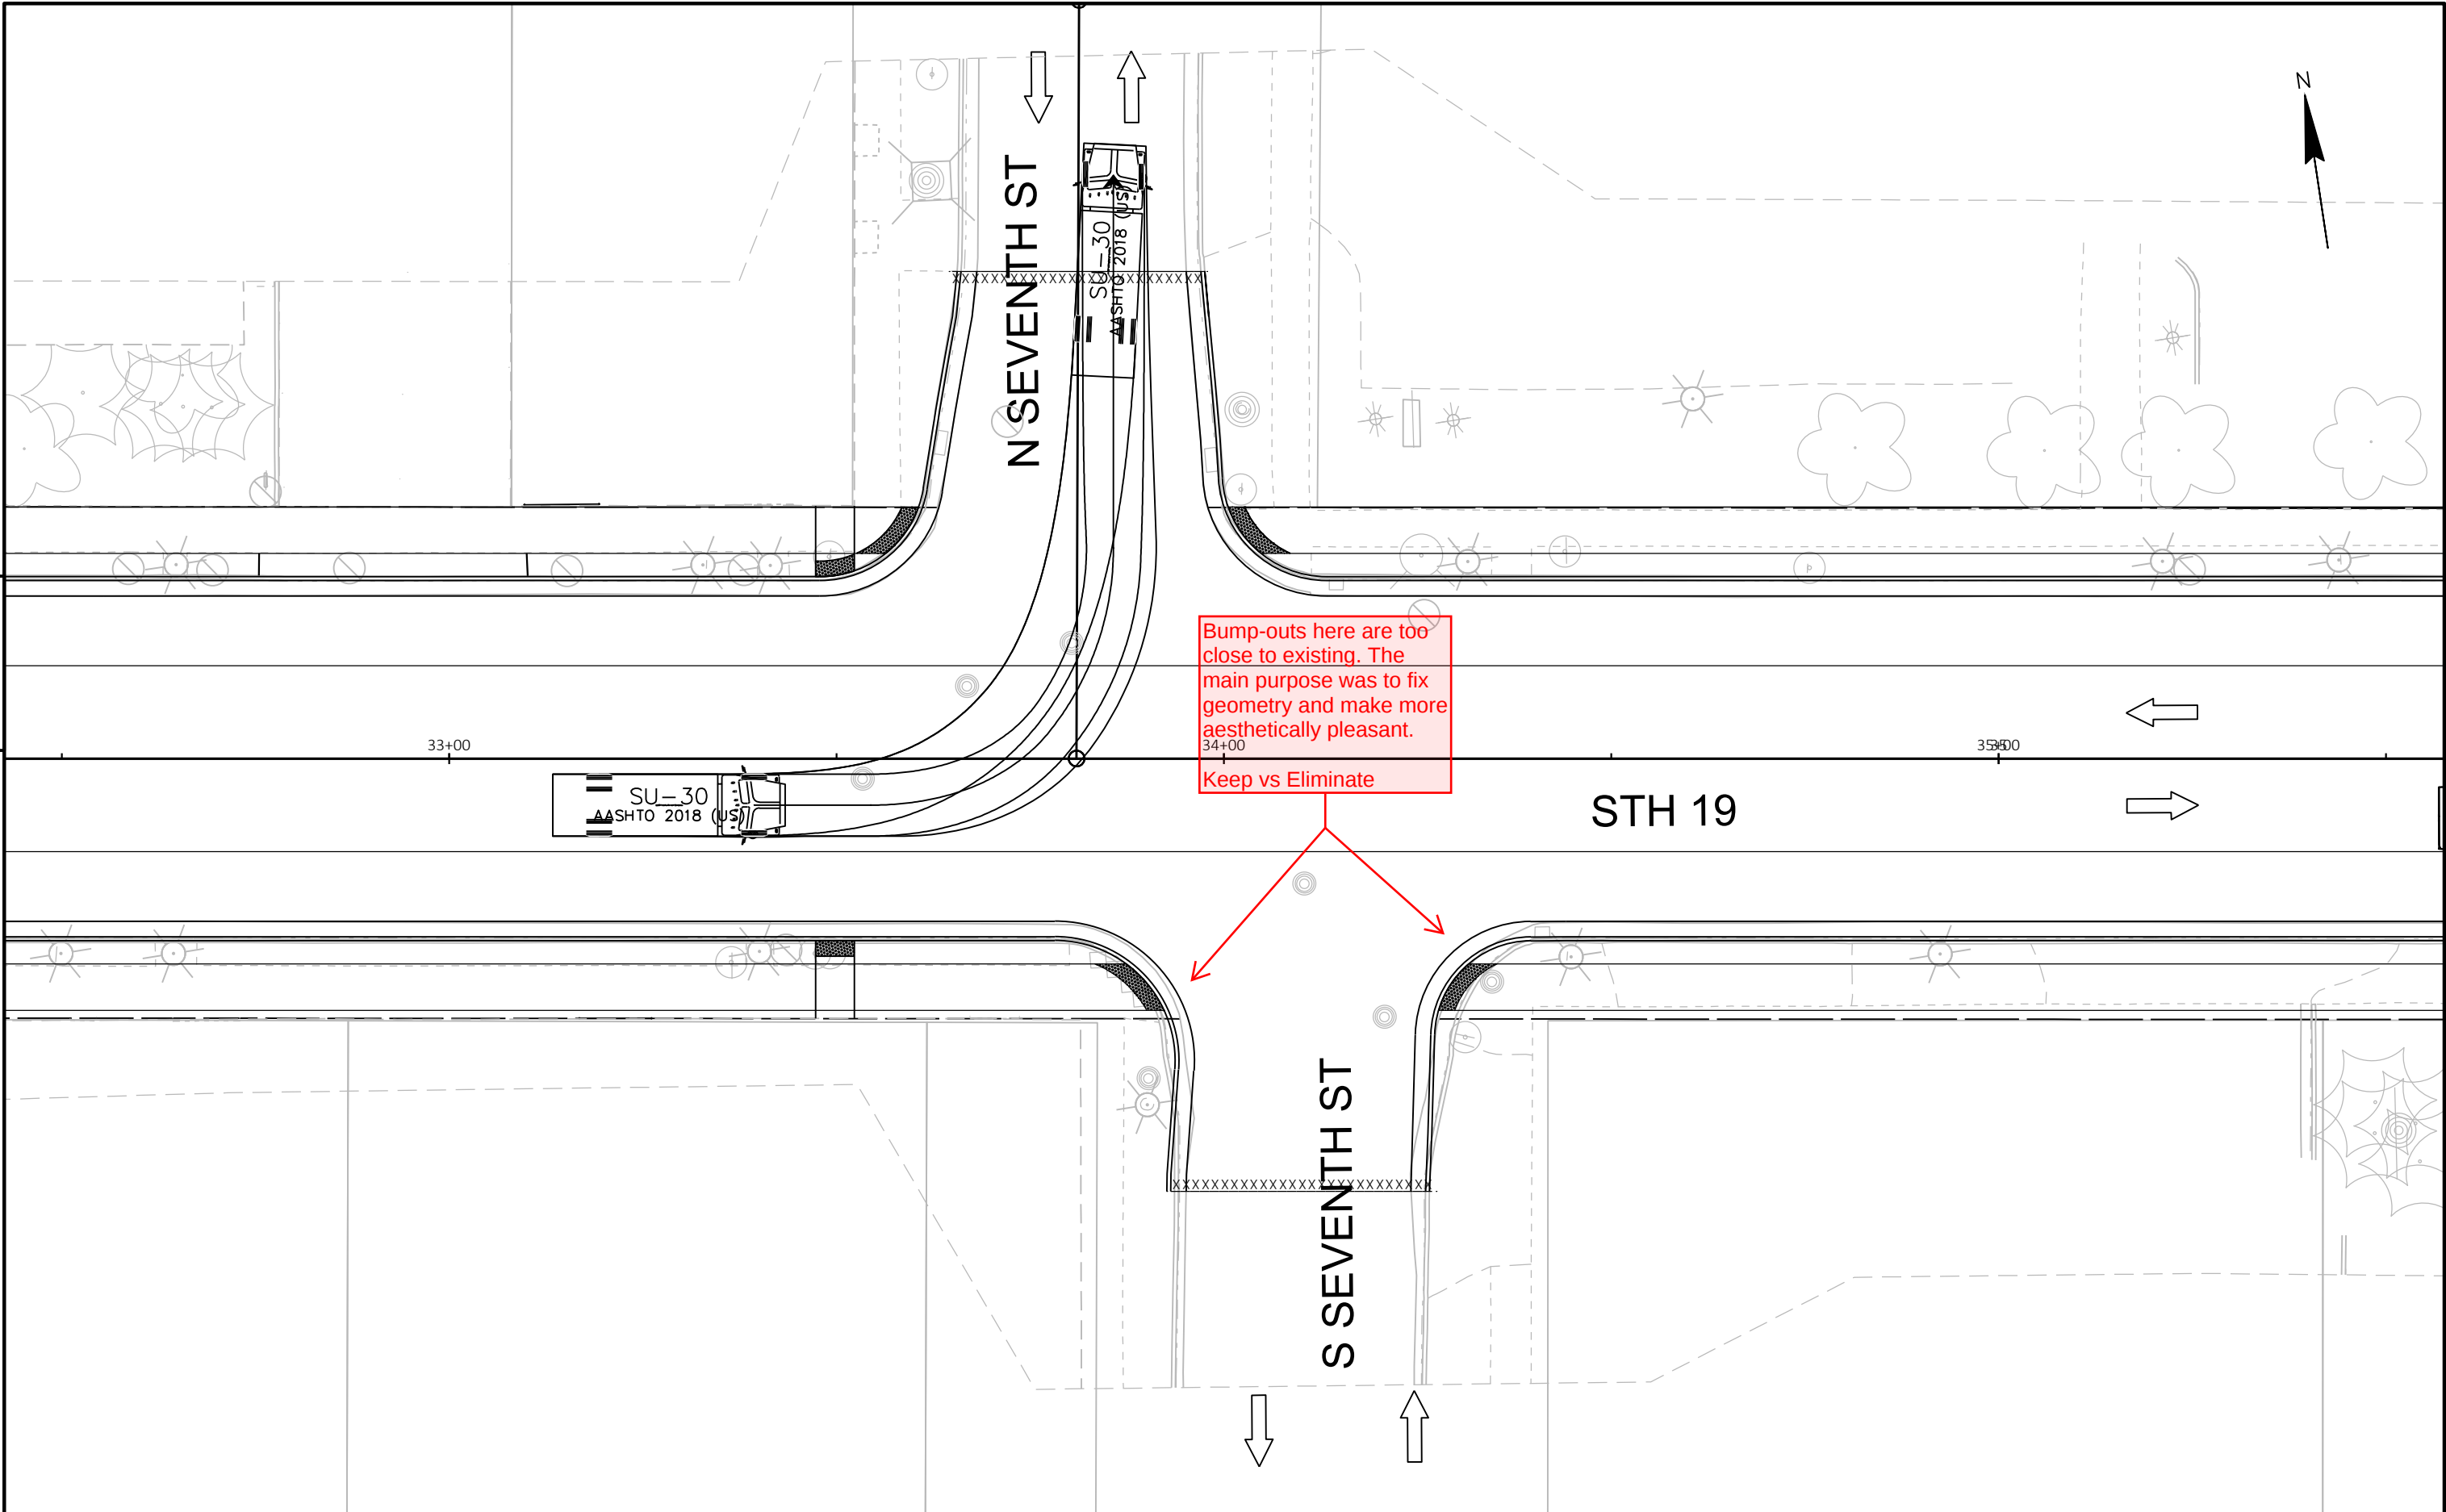


PROJECT NO: 3050-01-78	HWY: STH 19	COUNTY: JEFFERSON	TURNING MOVEMENTS - DESIGN VEHICLE	SHEET	E
------------------------	-------------	-------------------	------------------------------------	-------	---

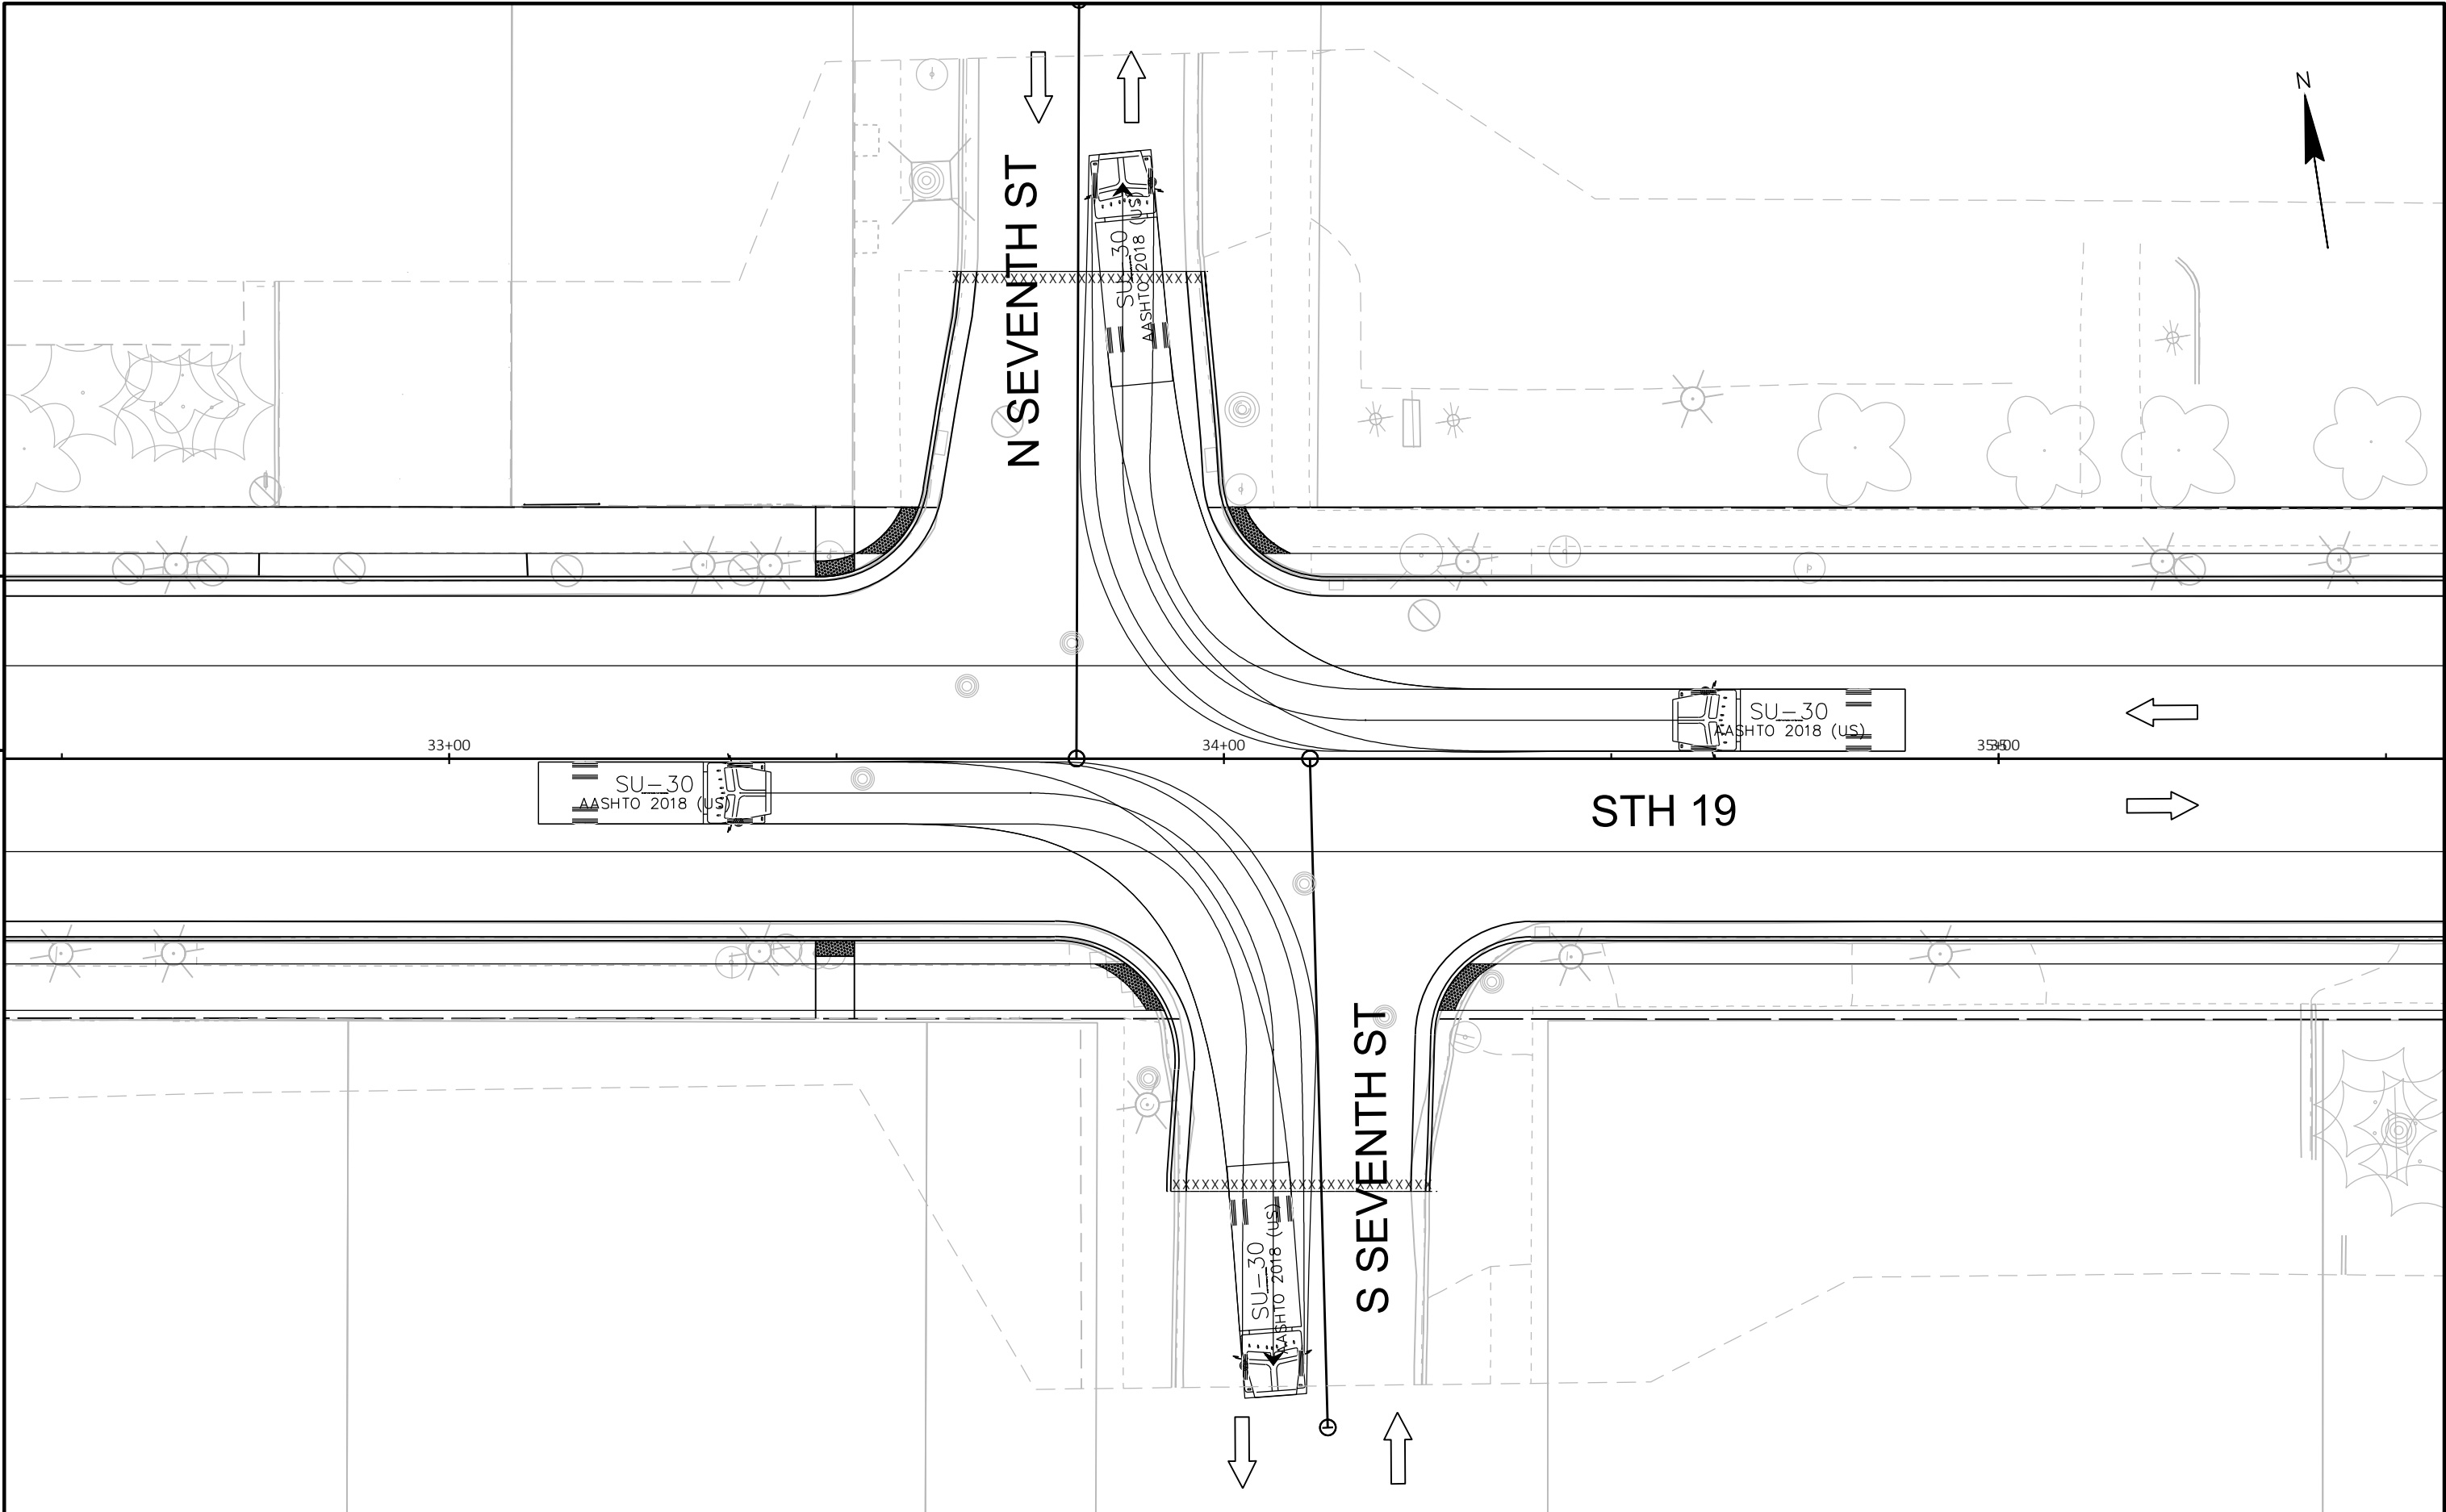


PROJECT NO: 3050-01-78	HWY: STH 19	COUNTY: JEFFERSON	TURNING MOVEMENTS - DESIGN VEHICLE	SHEET	E
------------------------	-------------	-------------------	------------------------------------	-------	---

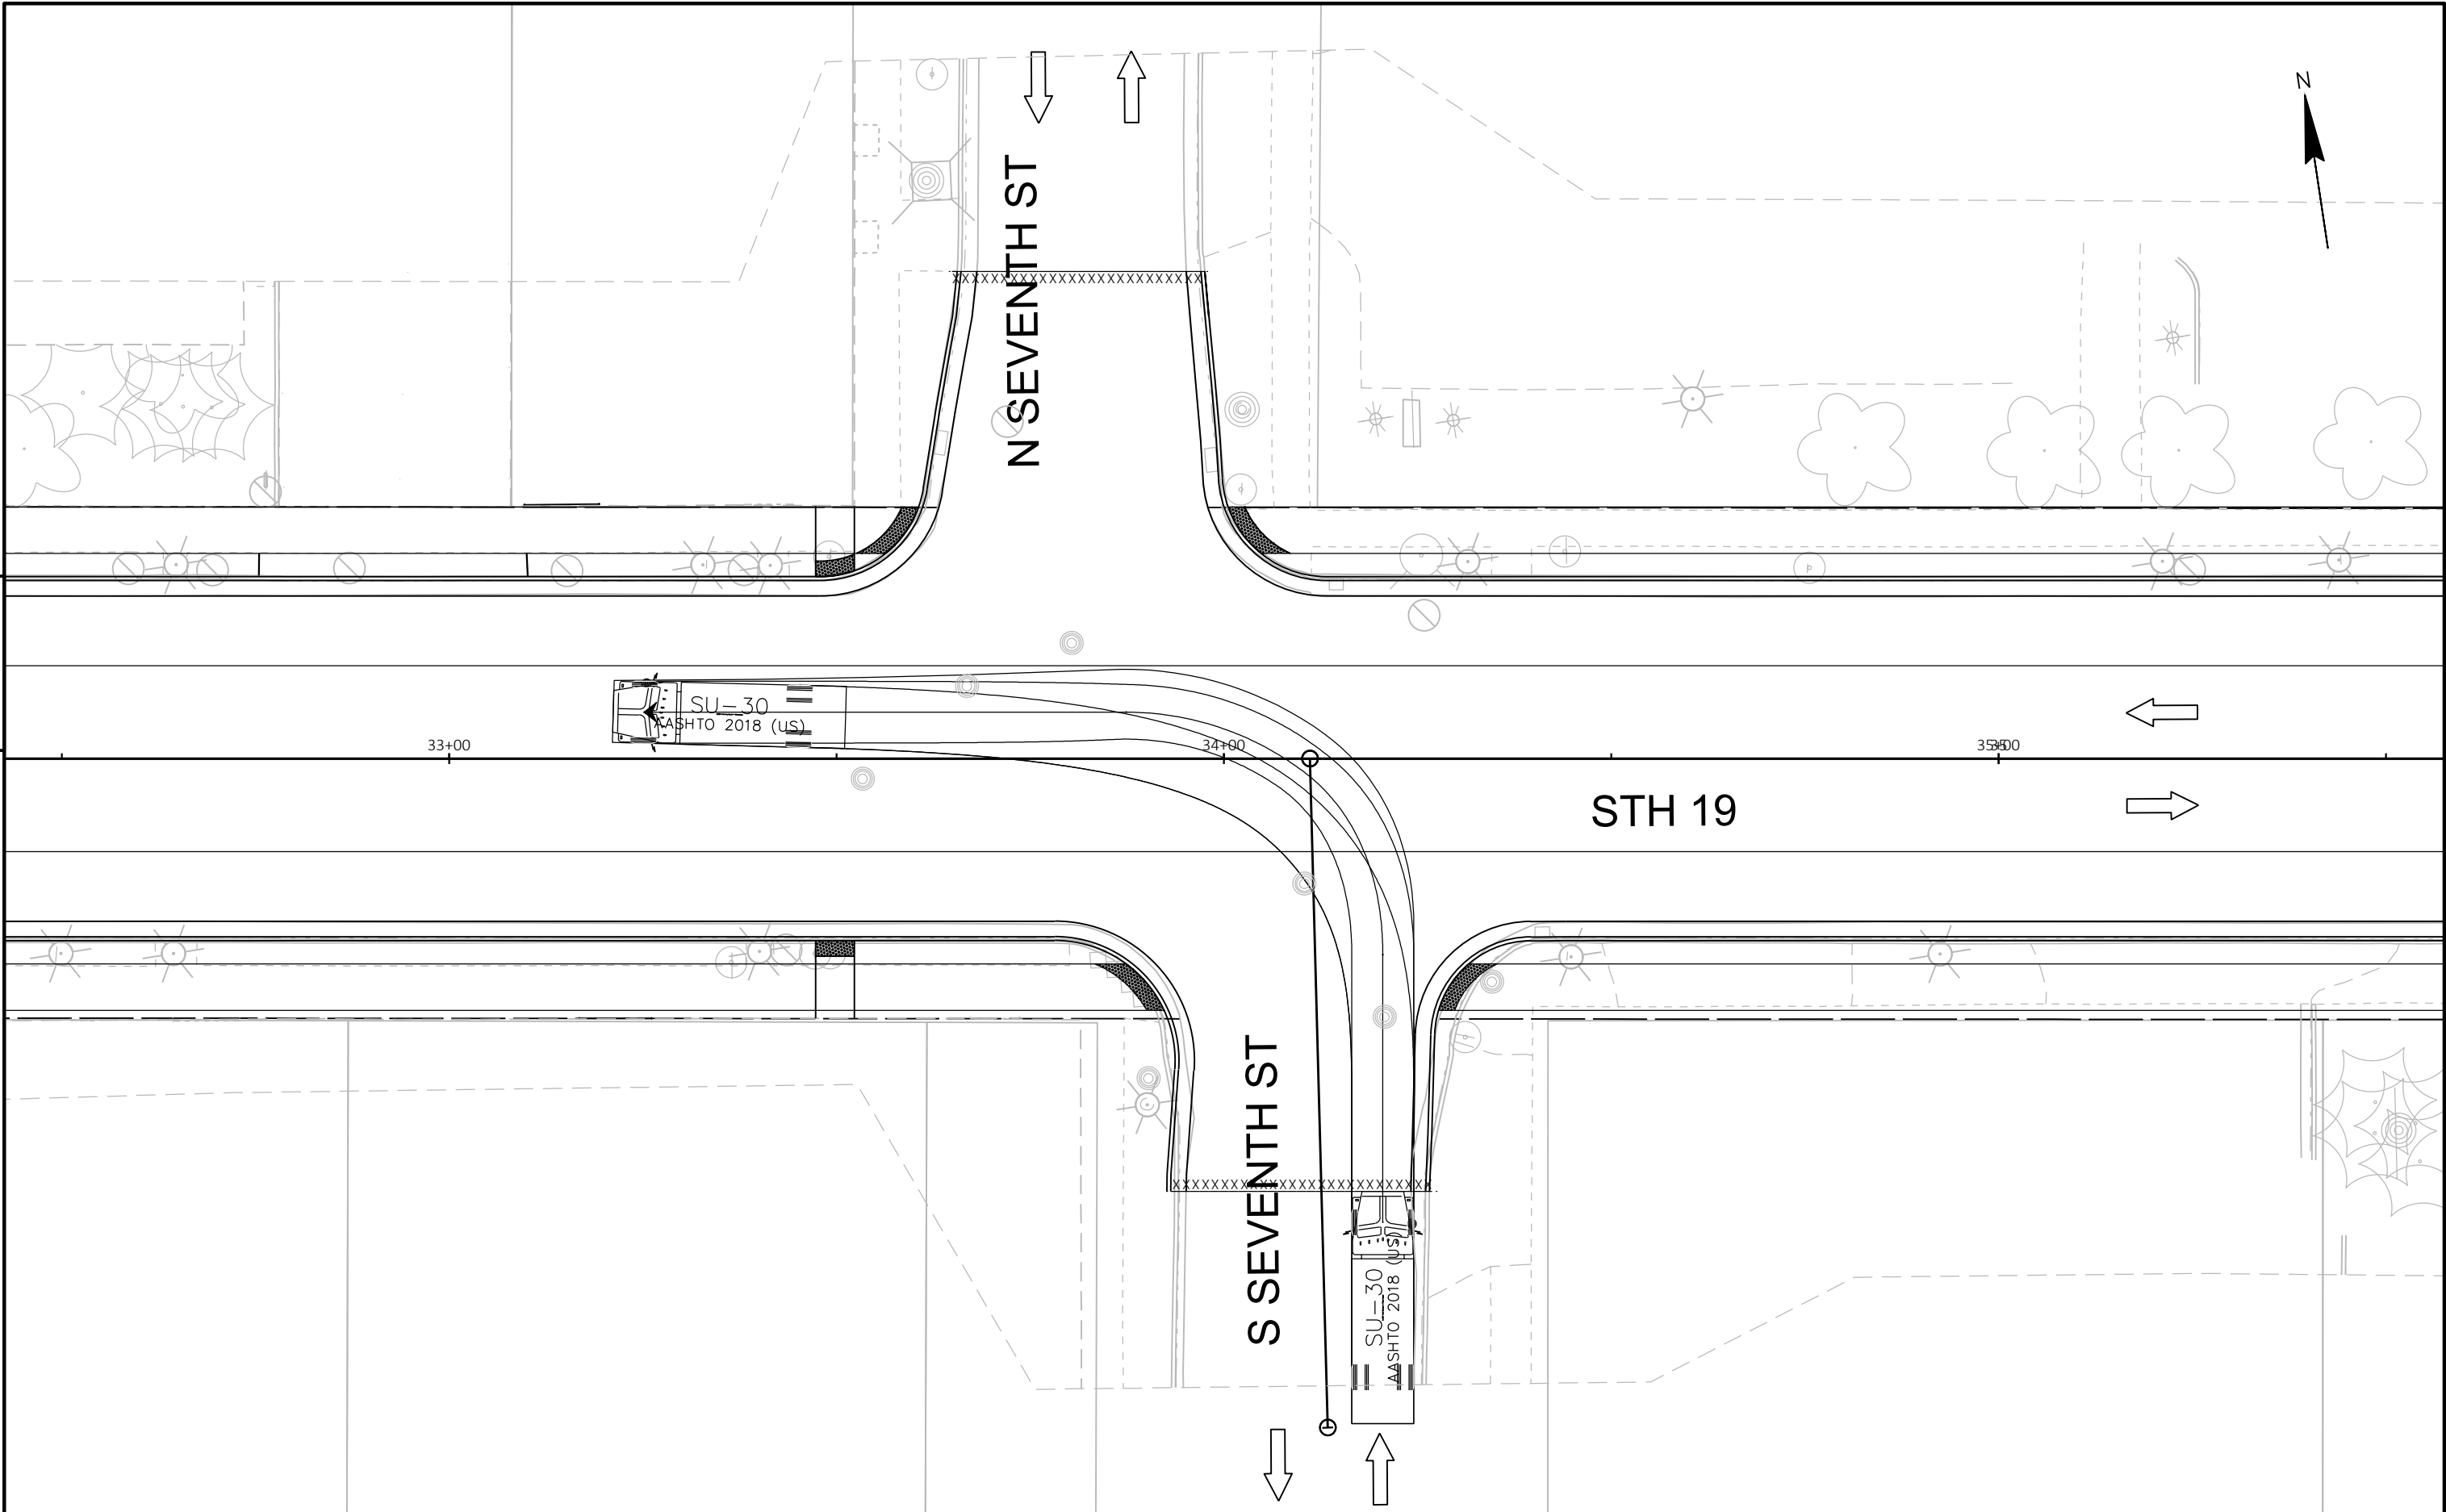

PROJECT NO: 3050-01-78	HWY: STH 19	COUNTY: JEFFERSON	TURNING MOVEMENTS - DESIGN VEHICLE	SHEET	E
------------------------	-------------	-------------------	------------------------------------	-------	---

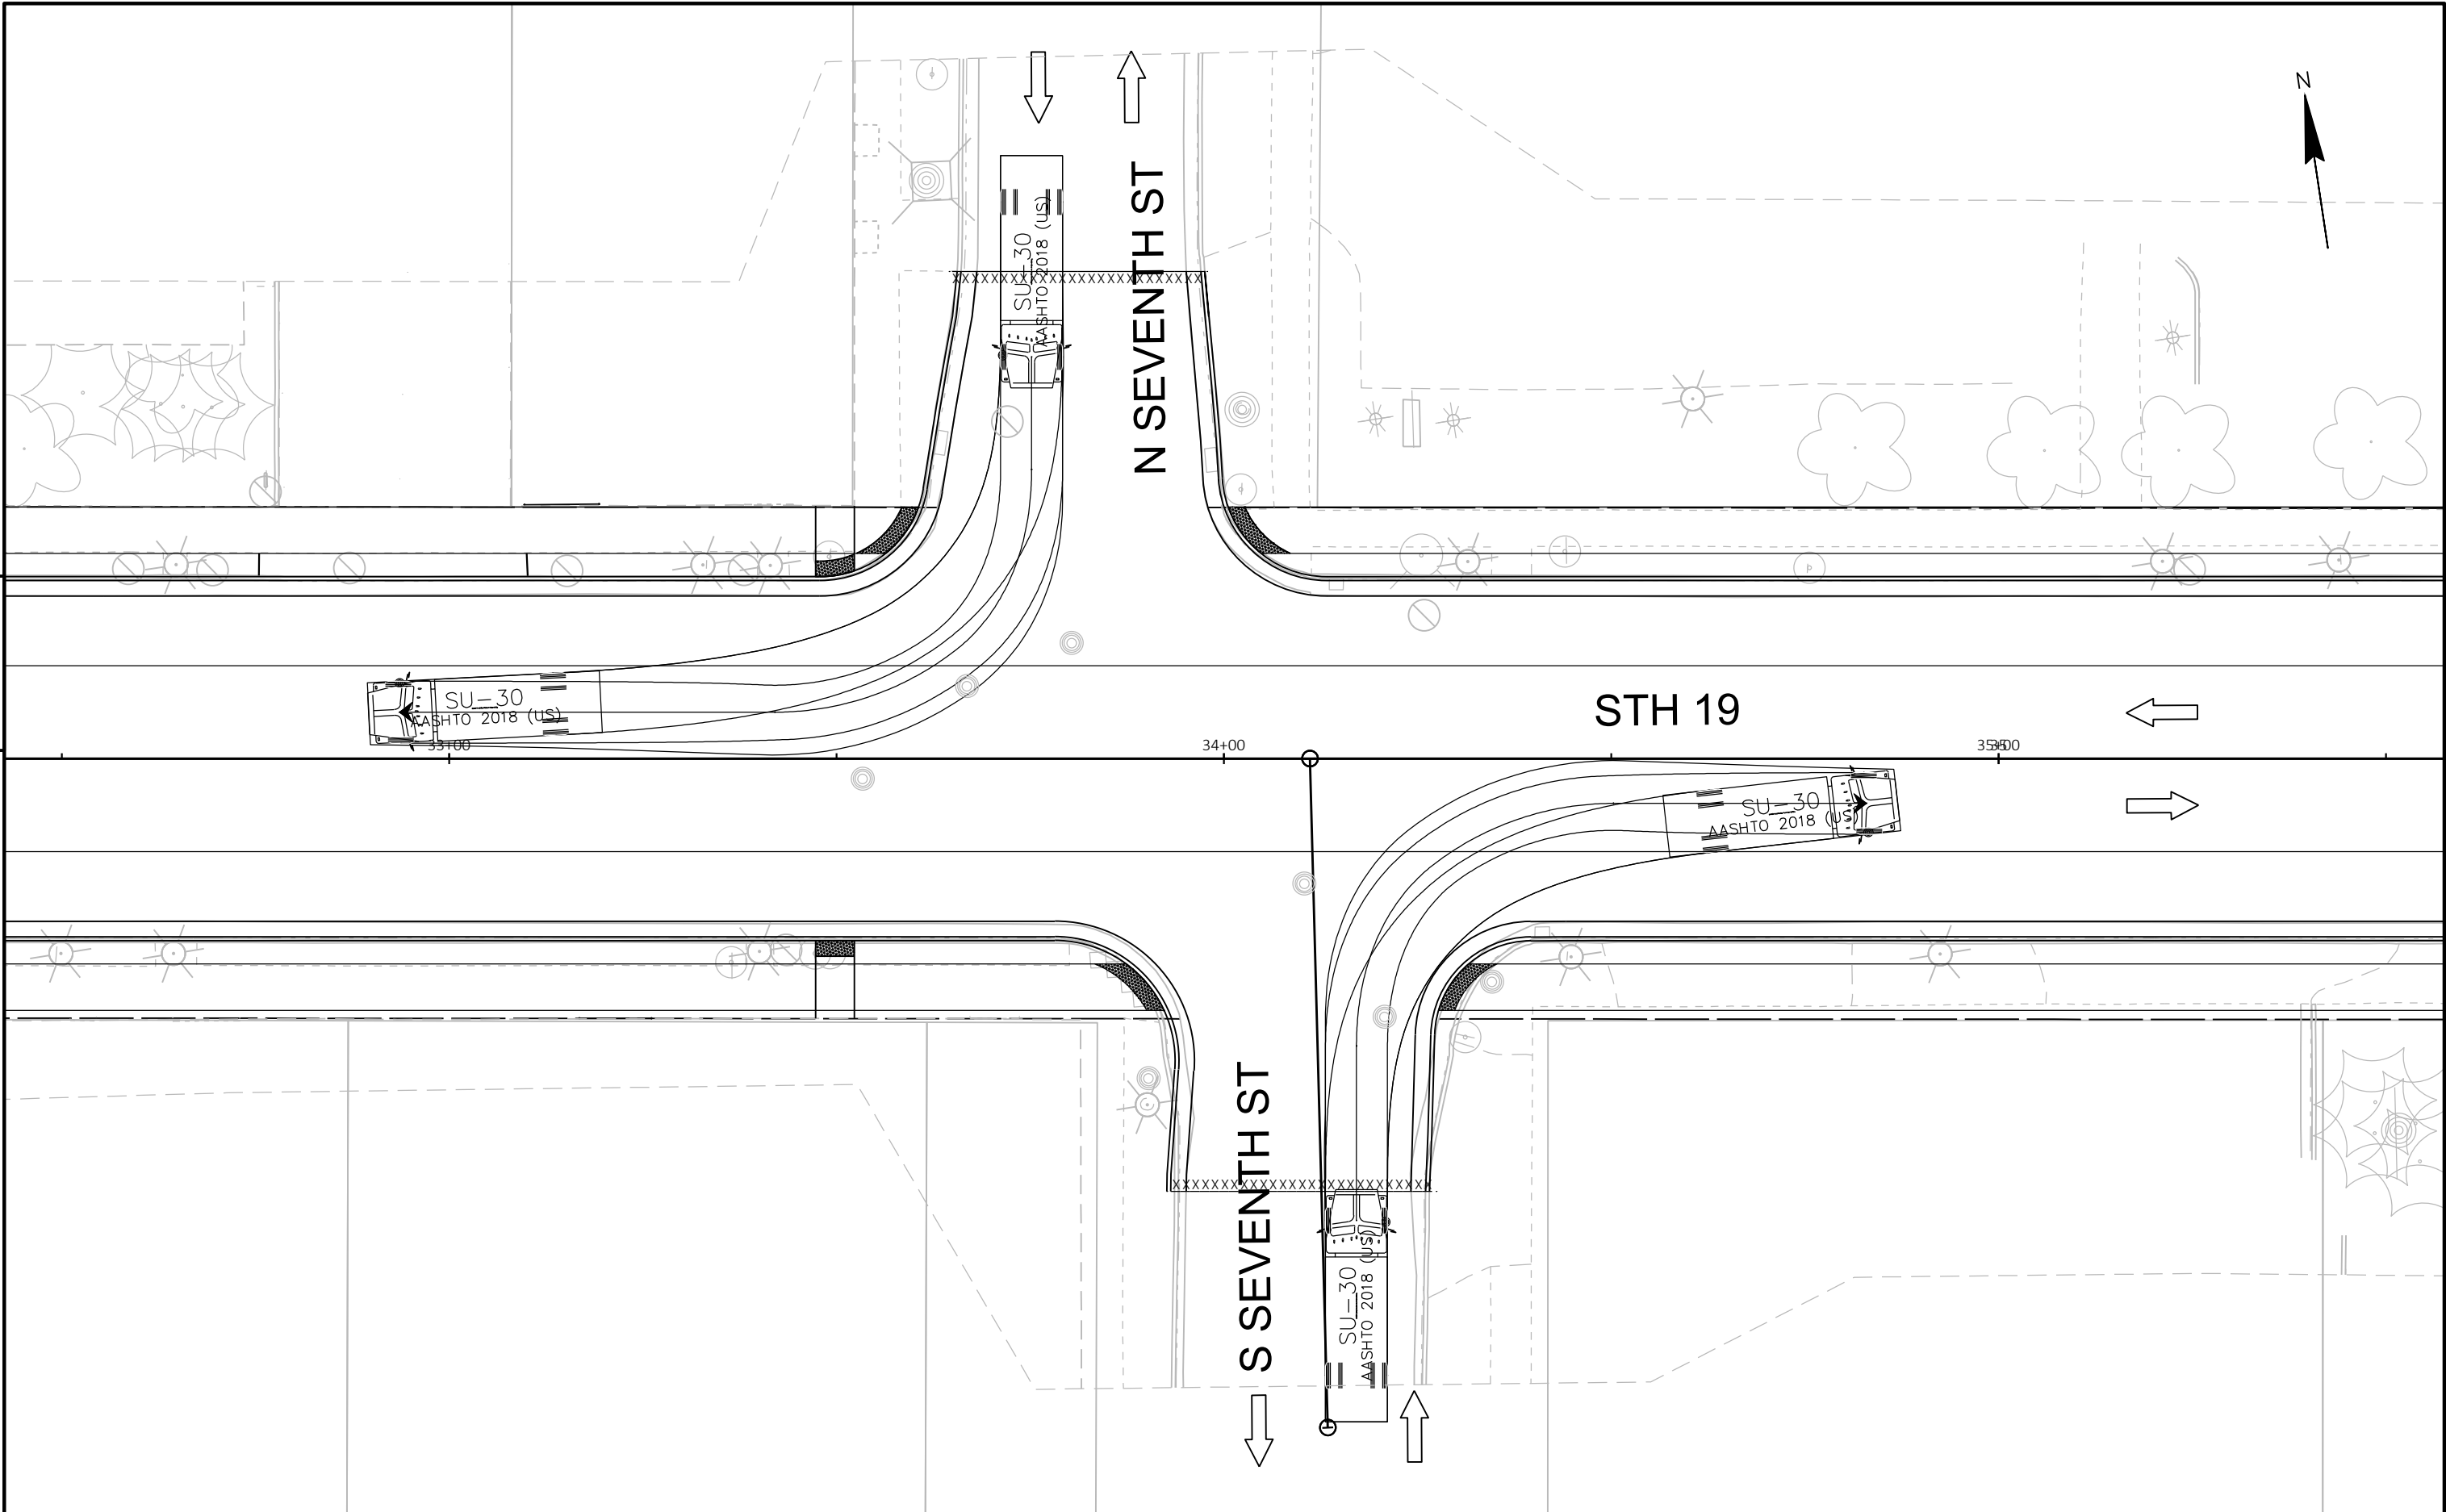

PROJECT NO: 3050-01-78	HWY: STH 19	COUNTY: JEFFERSON	TURNING MOVEMENTS - DESIGN VEHICLE	SHEET	E
------------------------	-------------	-------------------	------------------------------------	-------	---

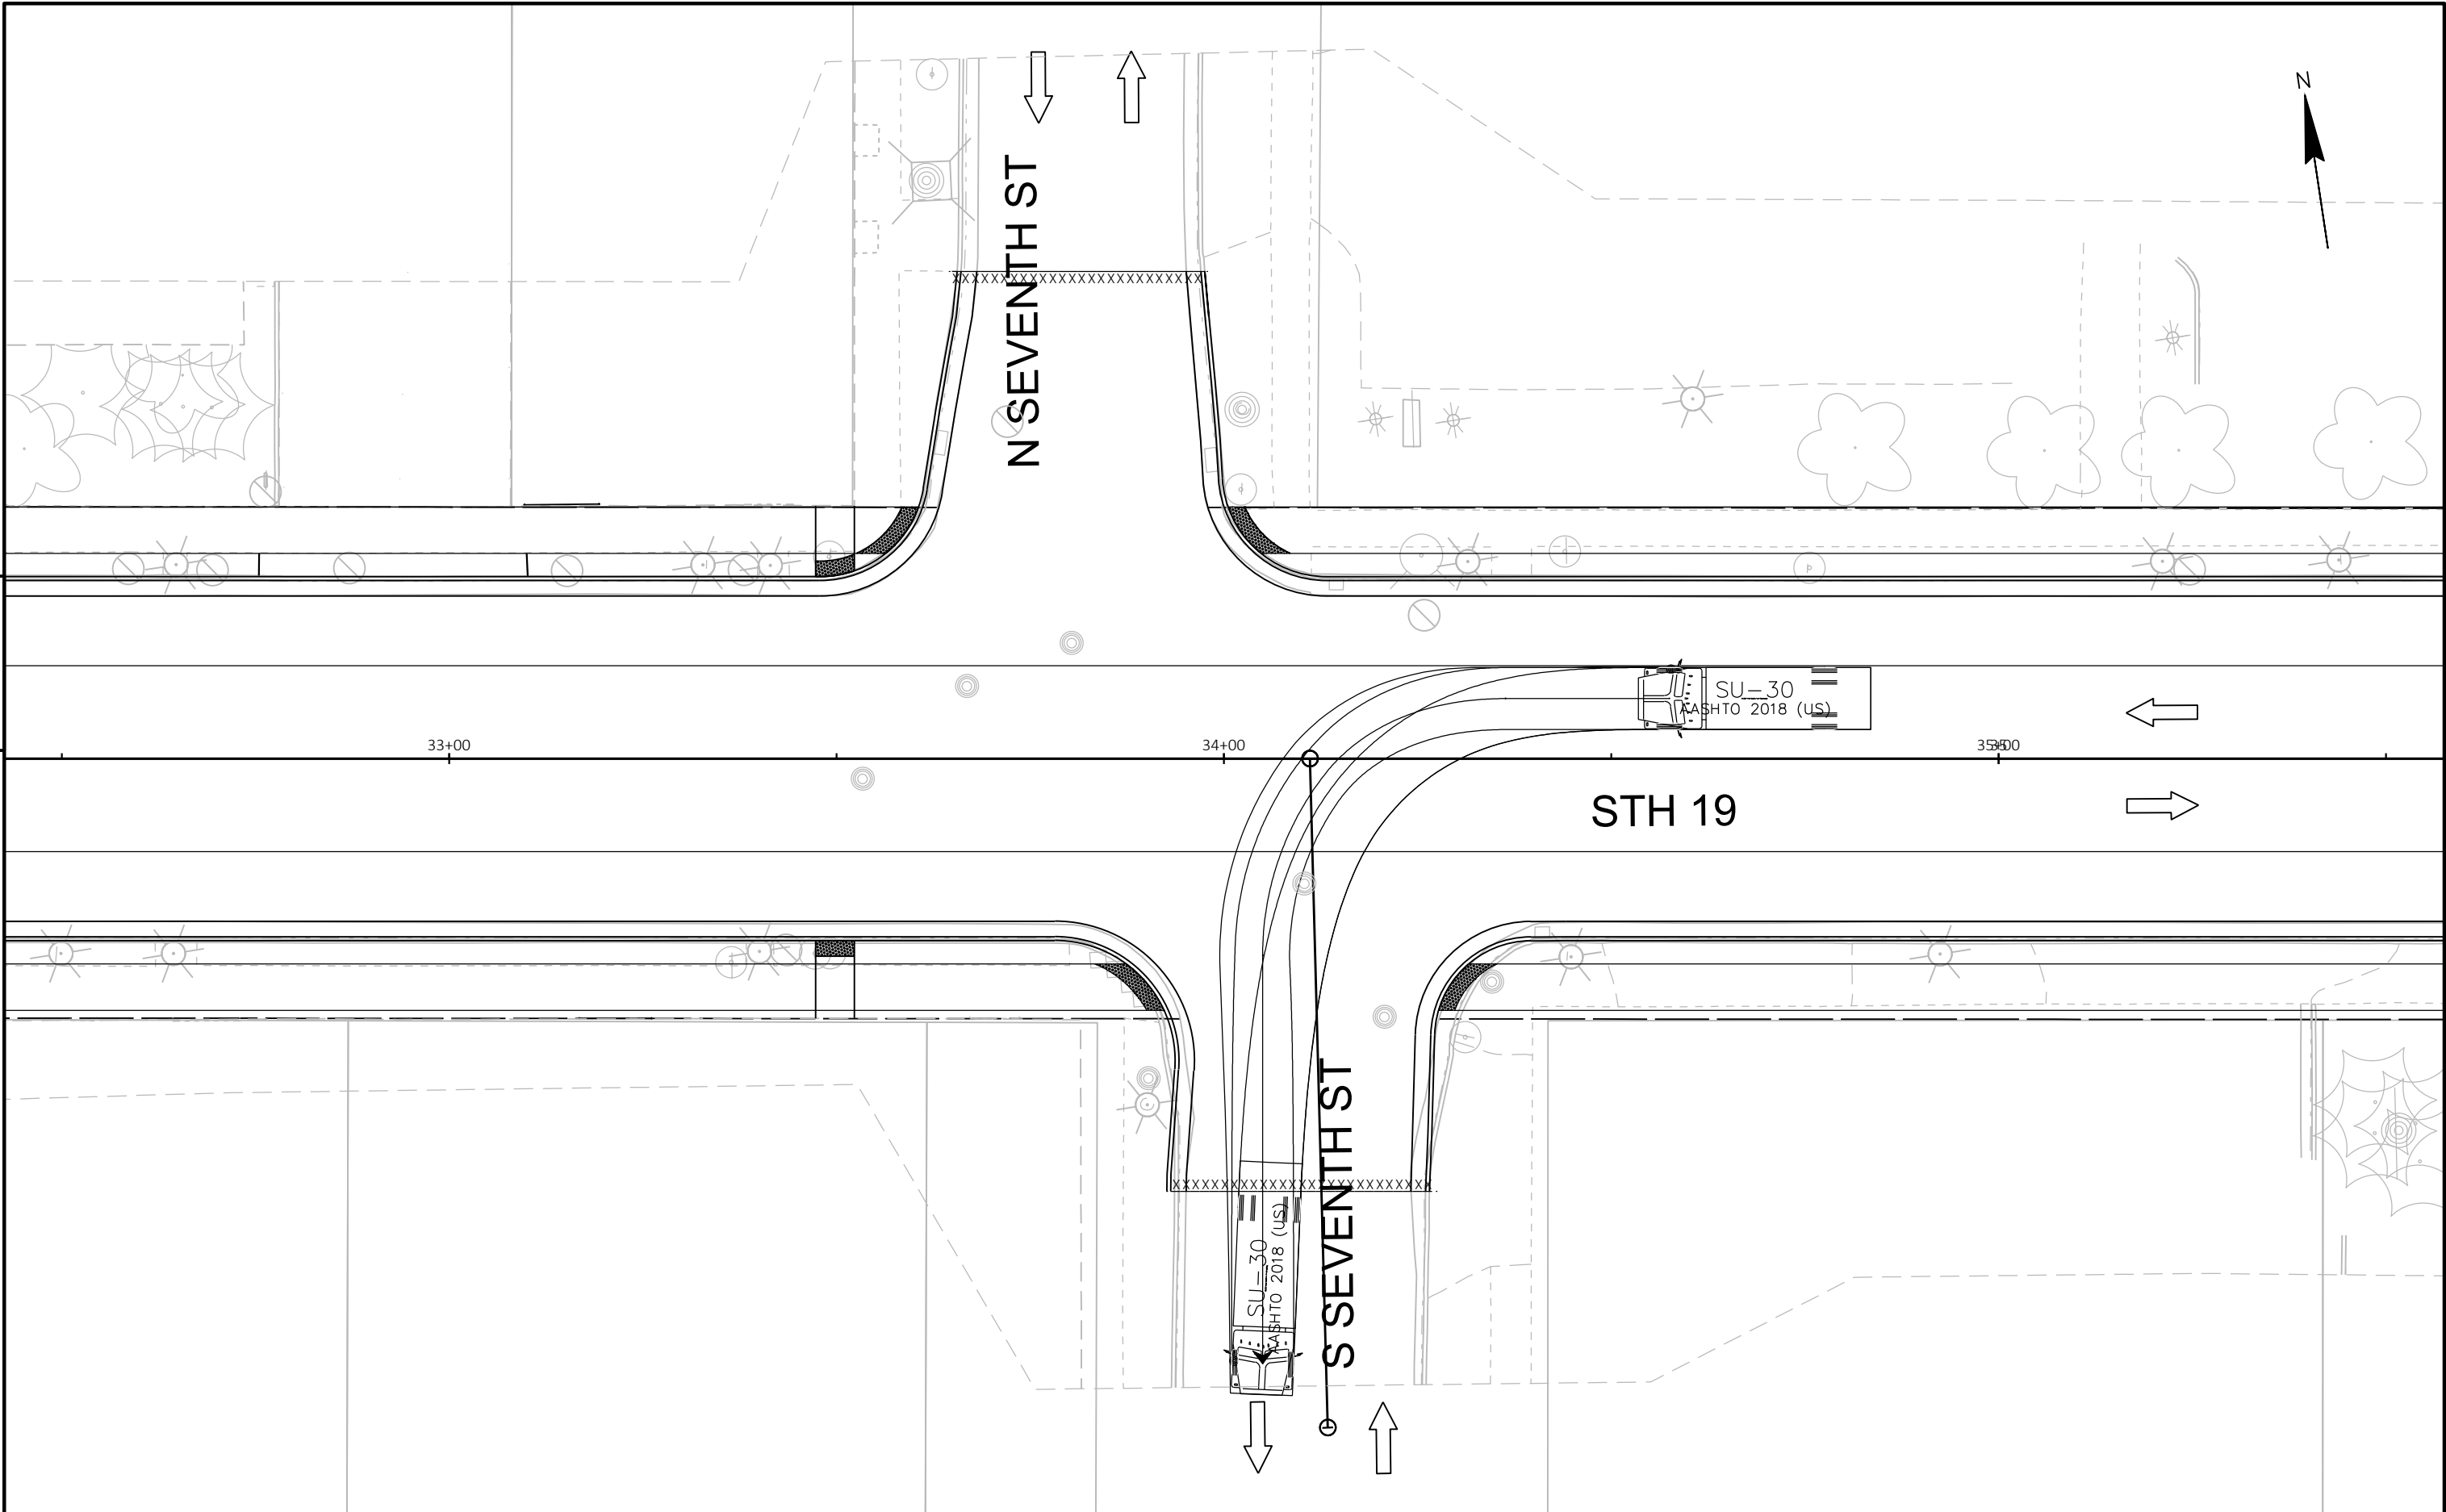

PROJECT NO: 3050-01-78	HWY: STH 19	COUNTY: JEFFERSON	TURNING MOVEMENTS - DESIGN VEHICLE	SHEET	E
------------------------	-------------	-------------------	------------------------------------	-------	---