


# Beautification of Fannie P. Lewis Park



1" = 50'

OVERALL SITE PLAN

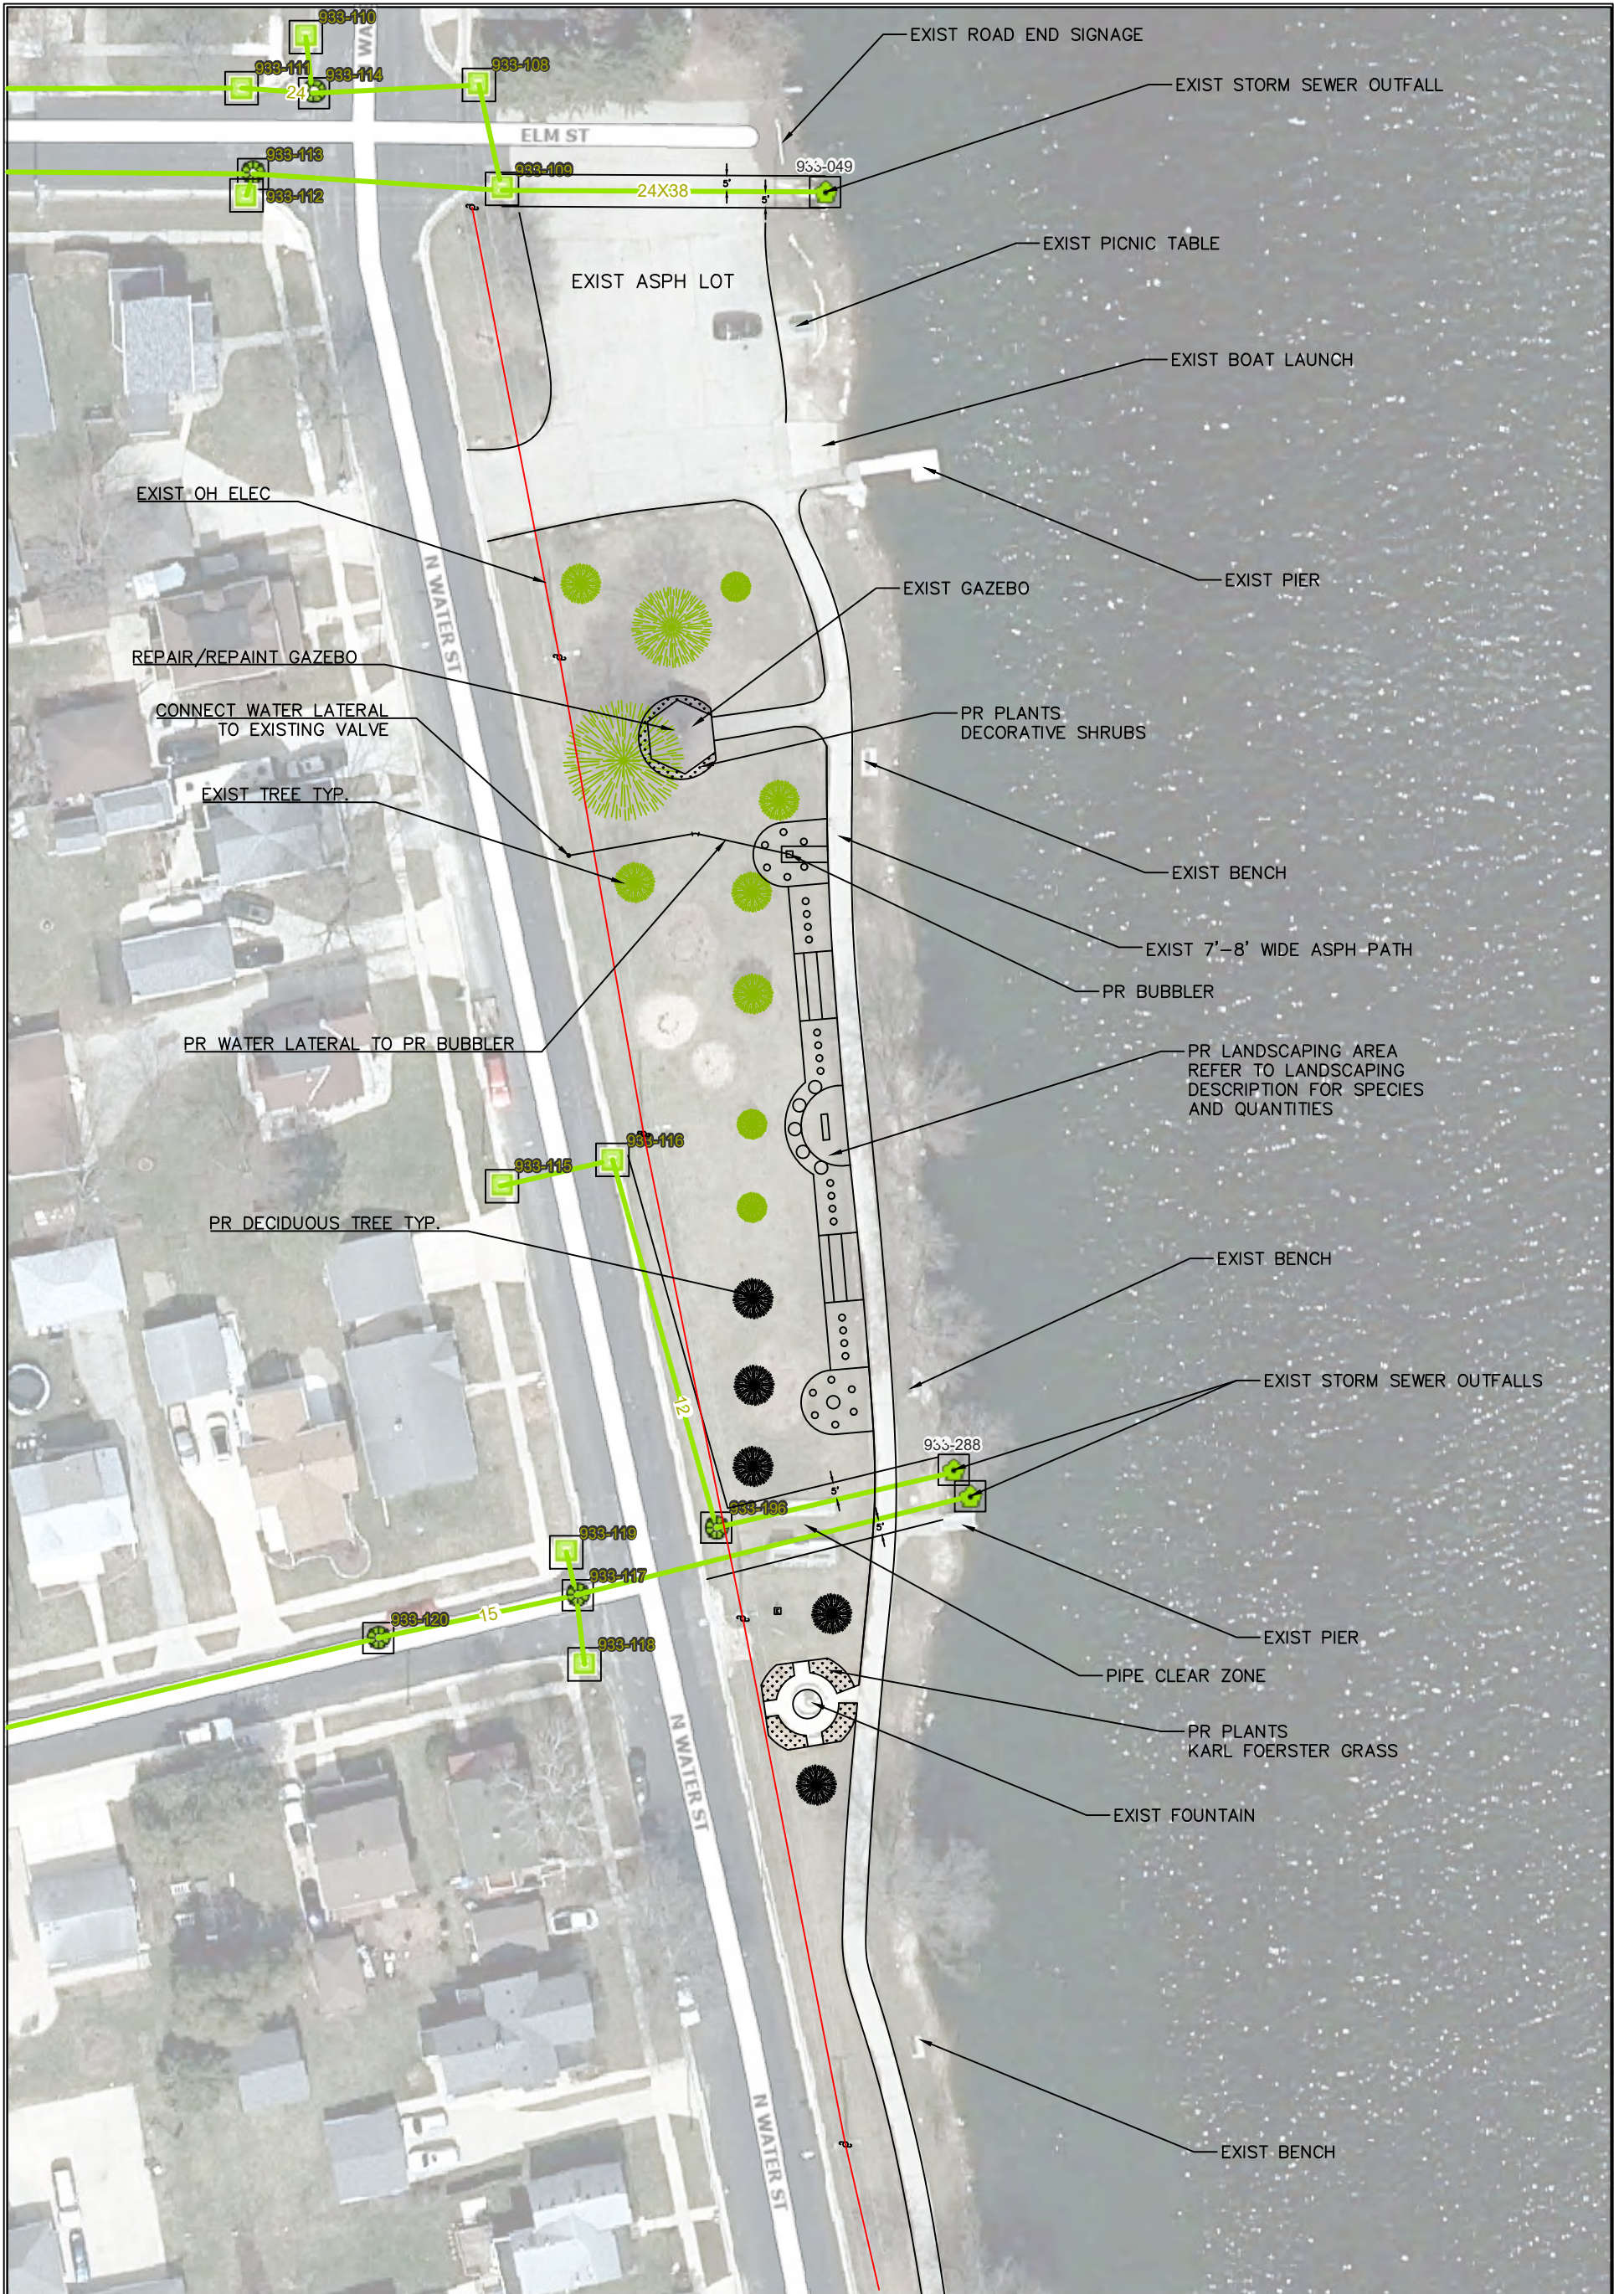