



DUMPSTER DETAIL

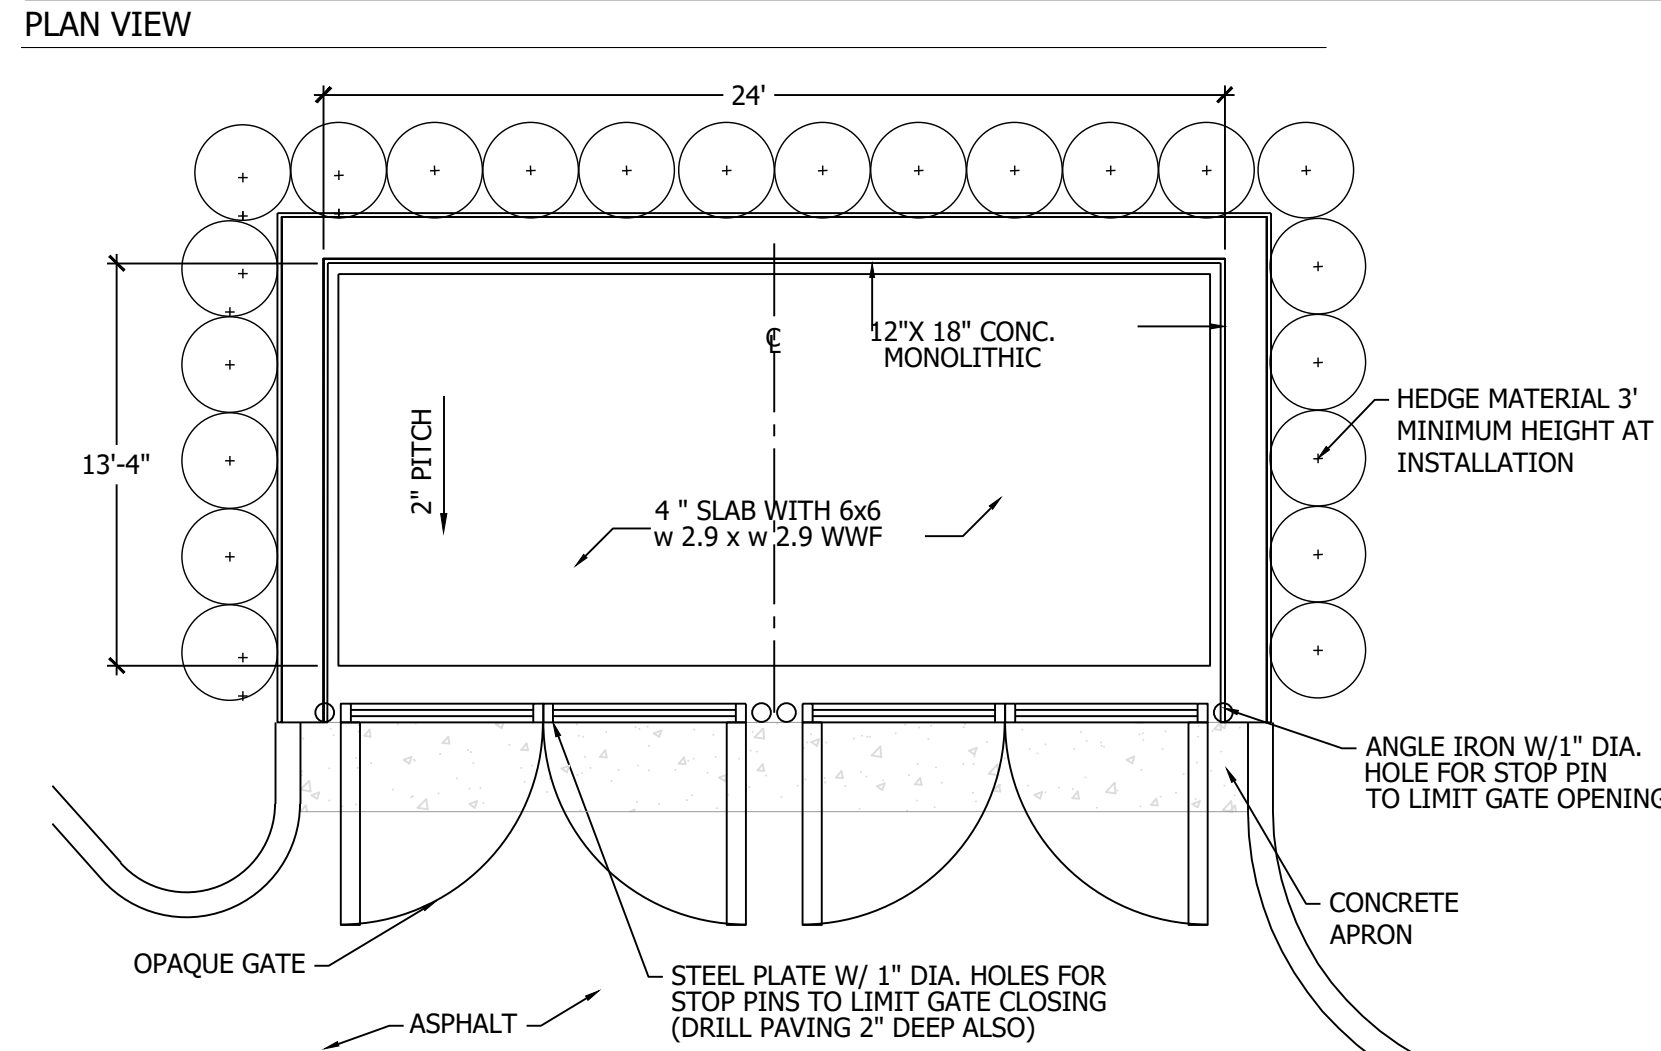


ELEVATION VIEW
NOTE: DUMPSTER MUST BE SCREENED PER SECTION 4.14 A) OF THE CITY OF WESTLAKE LANDSCAPE CODE

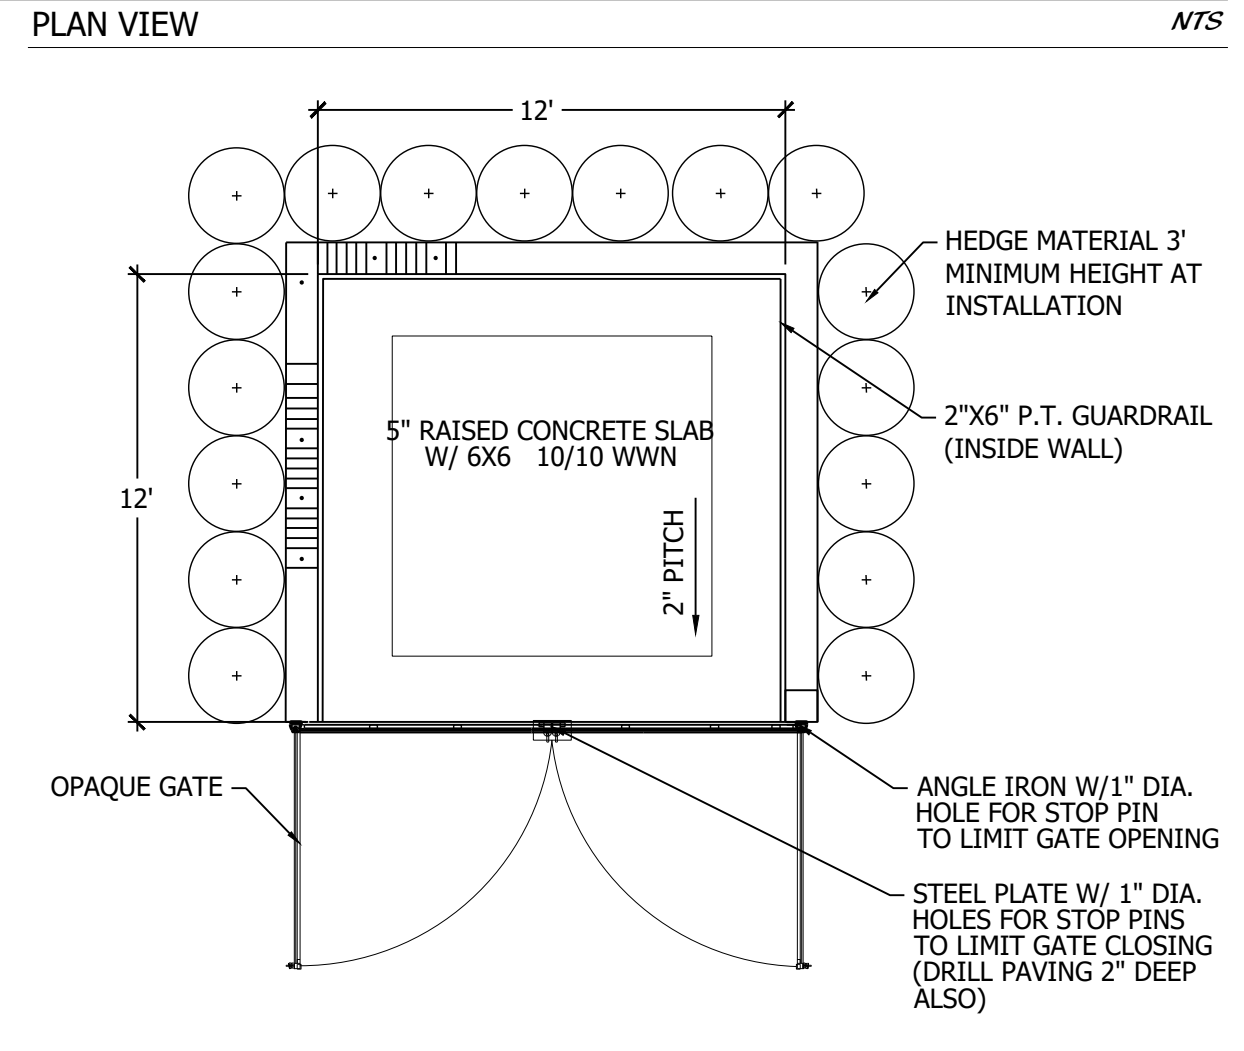



ELEVATION VIEW

STANDARD AND ADA PARKING DETAIL

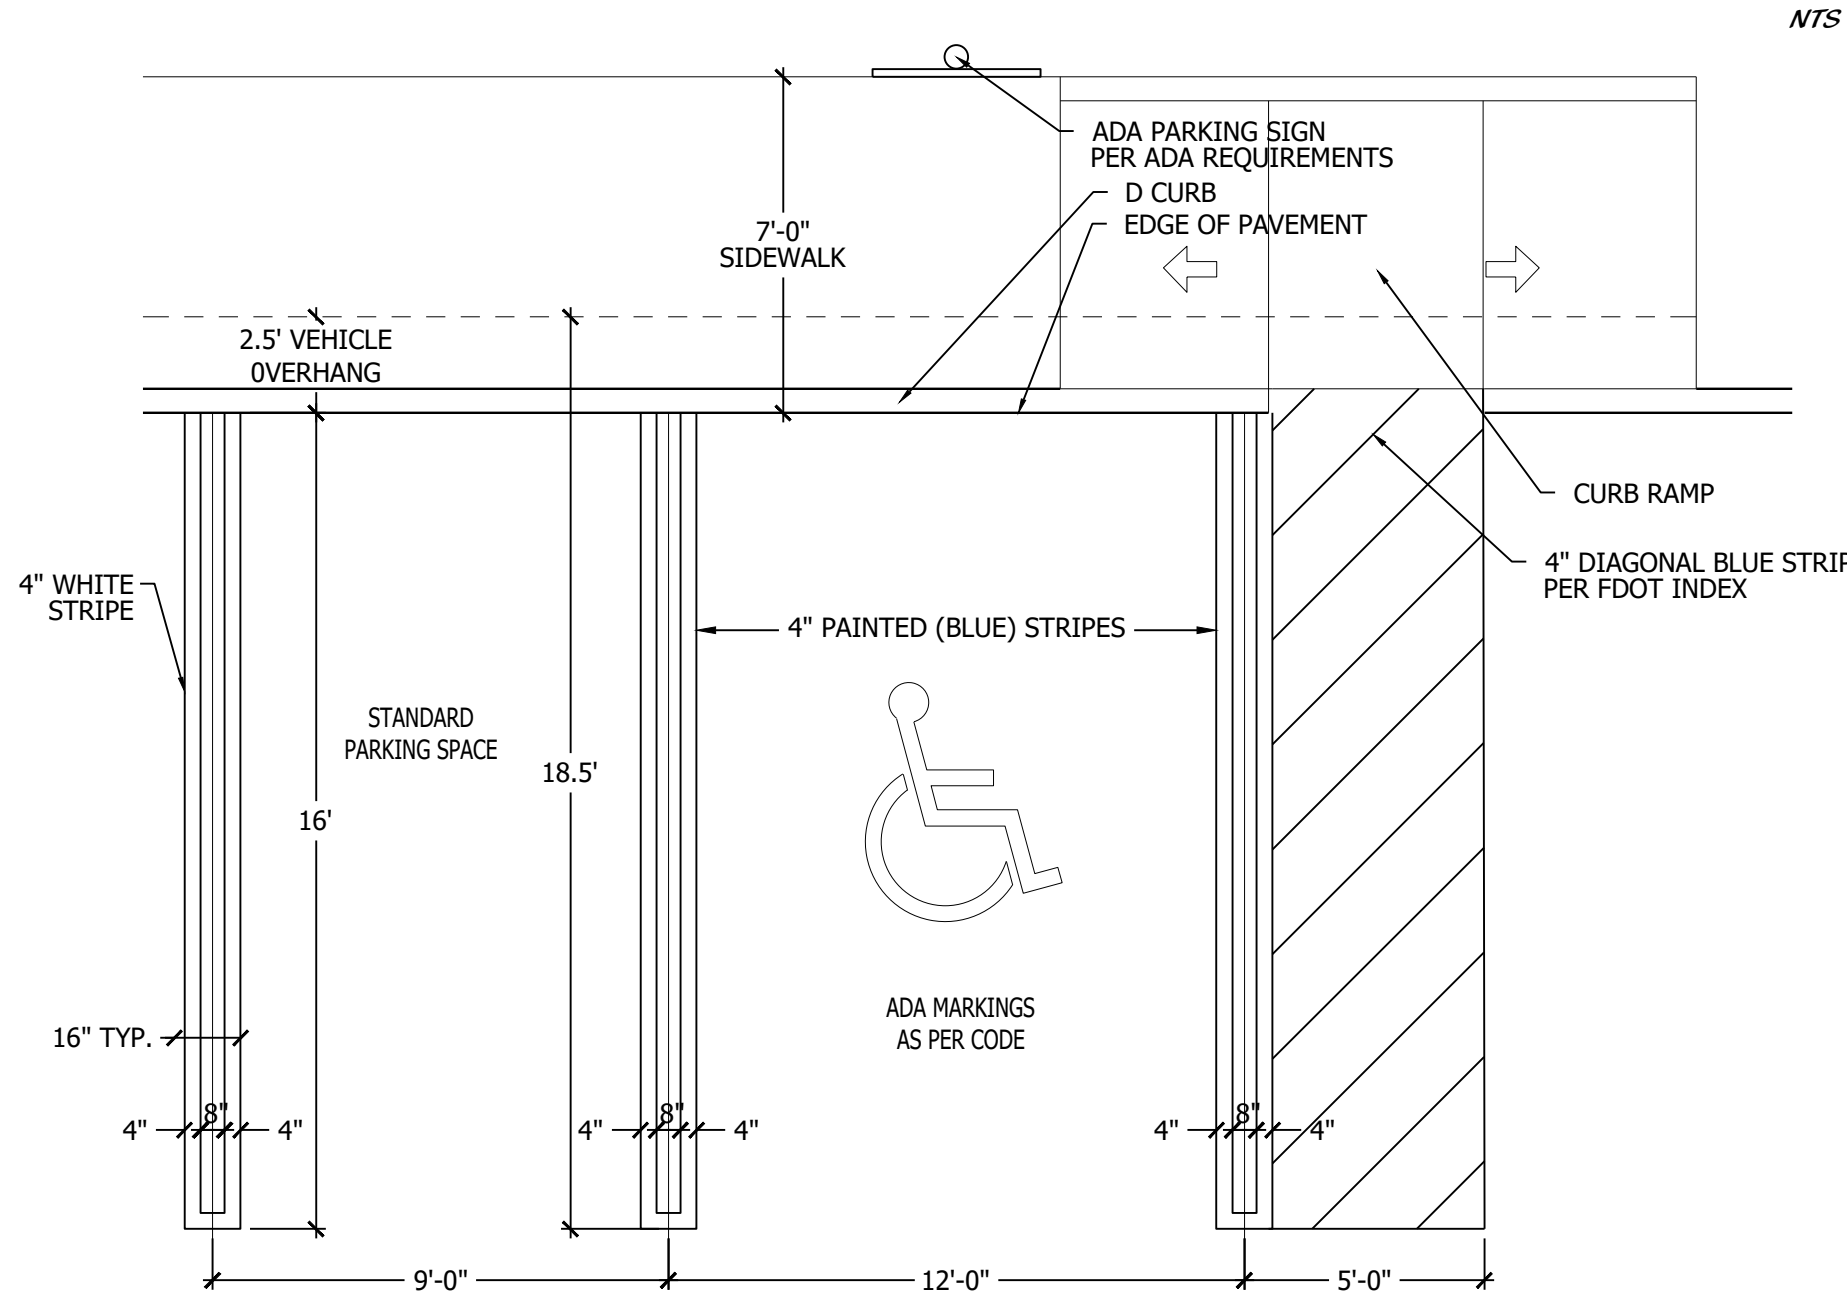


D CURB DETAIL

VALLEY CURB DETAIL

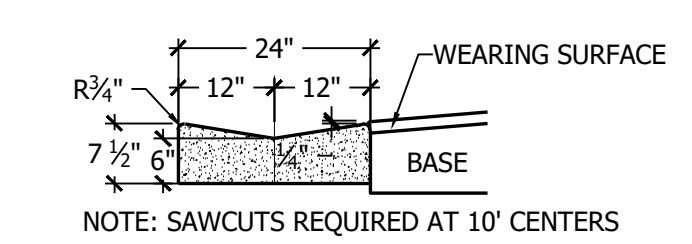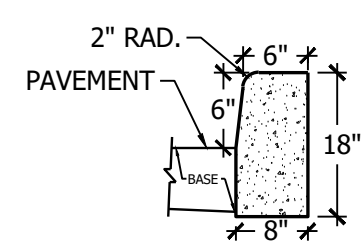


F CURB DETAIL

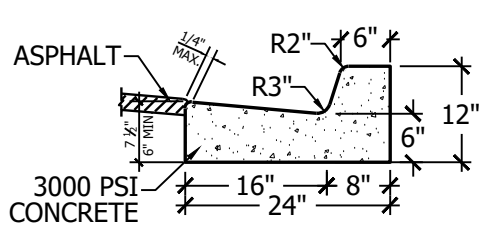


NOTE: WHEN USED ON HIGH SIDE OF ROADWAYS, THE CROSS SLOPE OF THE GUTTER SHALL MATCH THE SLOPE OF ADJACENT PAVEMENT AND THICKNESS OF THE LIP SHALL BE 6 INCHES.

TRASH CAN DETAIL

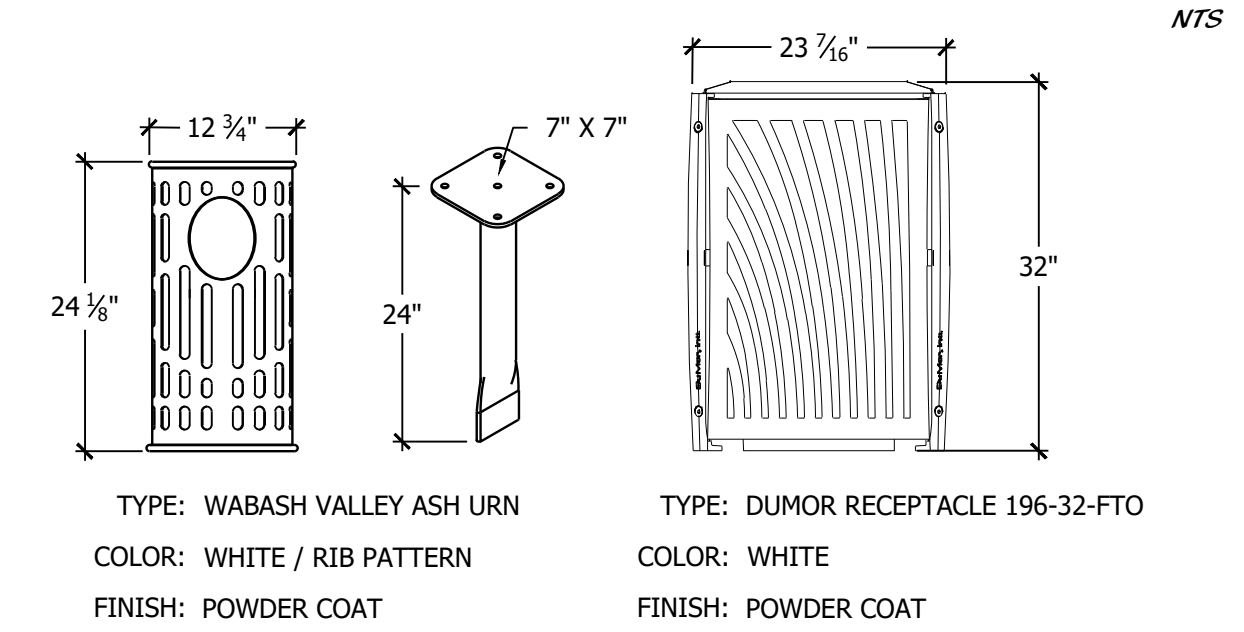


ADA RAMP DETAIL

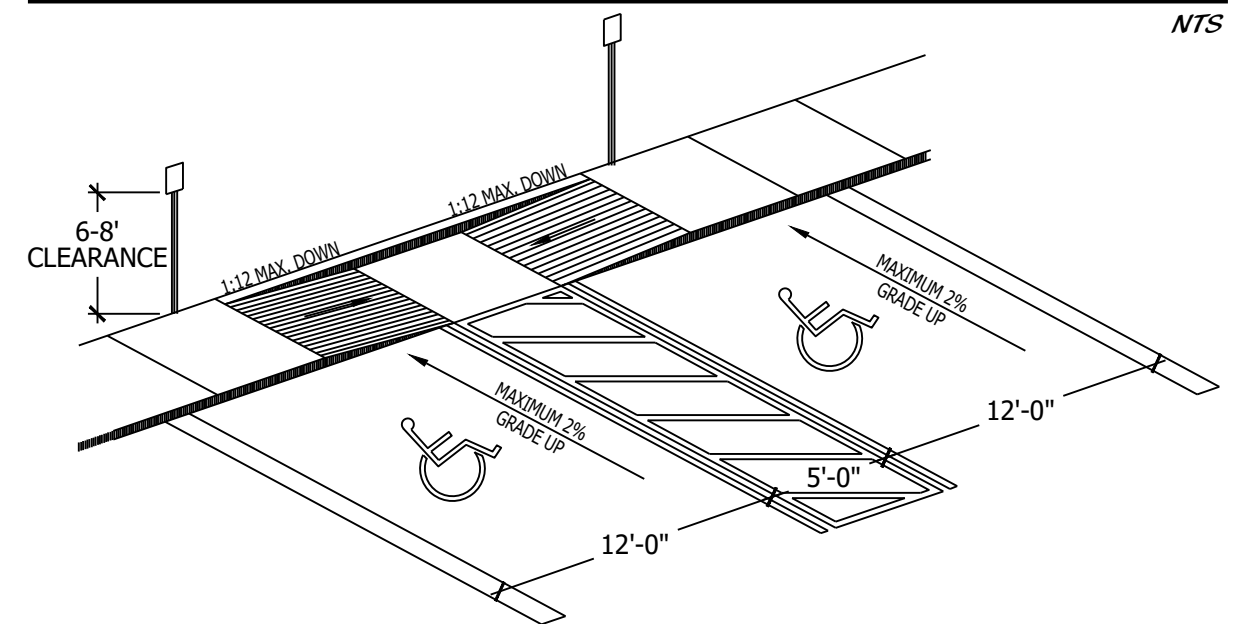


NOTE: IN THIS APPLICATION RAMPS CAN BE SEPARATED AND SIDEWALK CAN BE FLUSH ACROSS ALL HC SPACES
NOTE: HCR#3-MOD MEANS ONLY 1 RAMP BUILT TO REQUIRED SIDE OF SIDEWALK, OR RAMPS SEP. TO ENDS OF HC SPACES

ADA SIGN & SYMBOL DETAIL

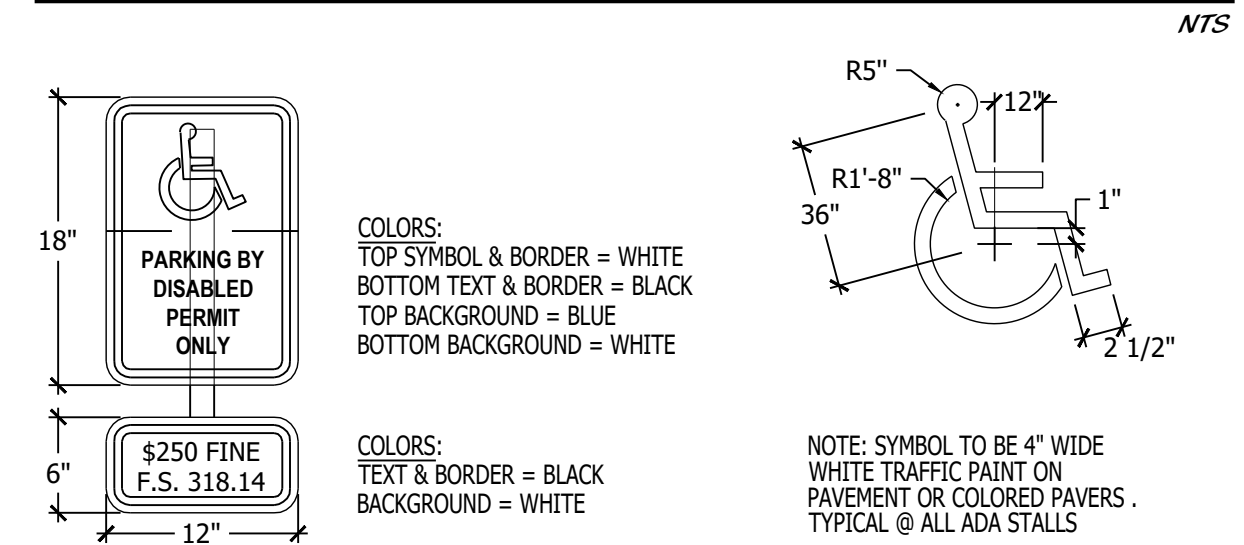


CROSS SECTIONS

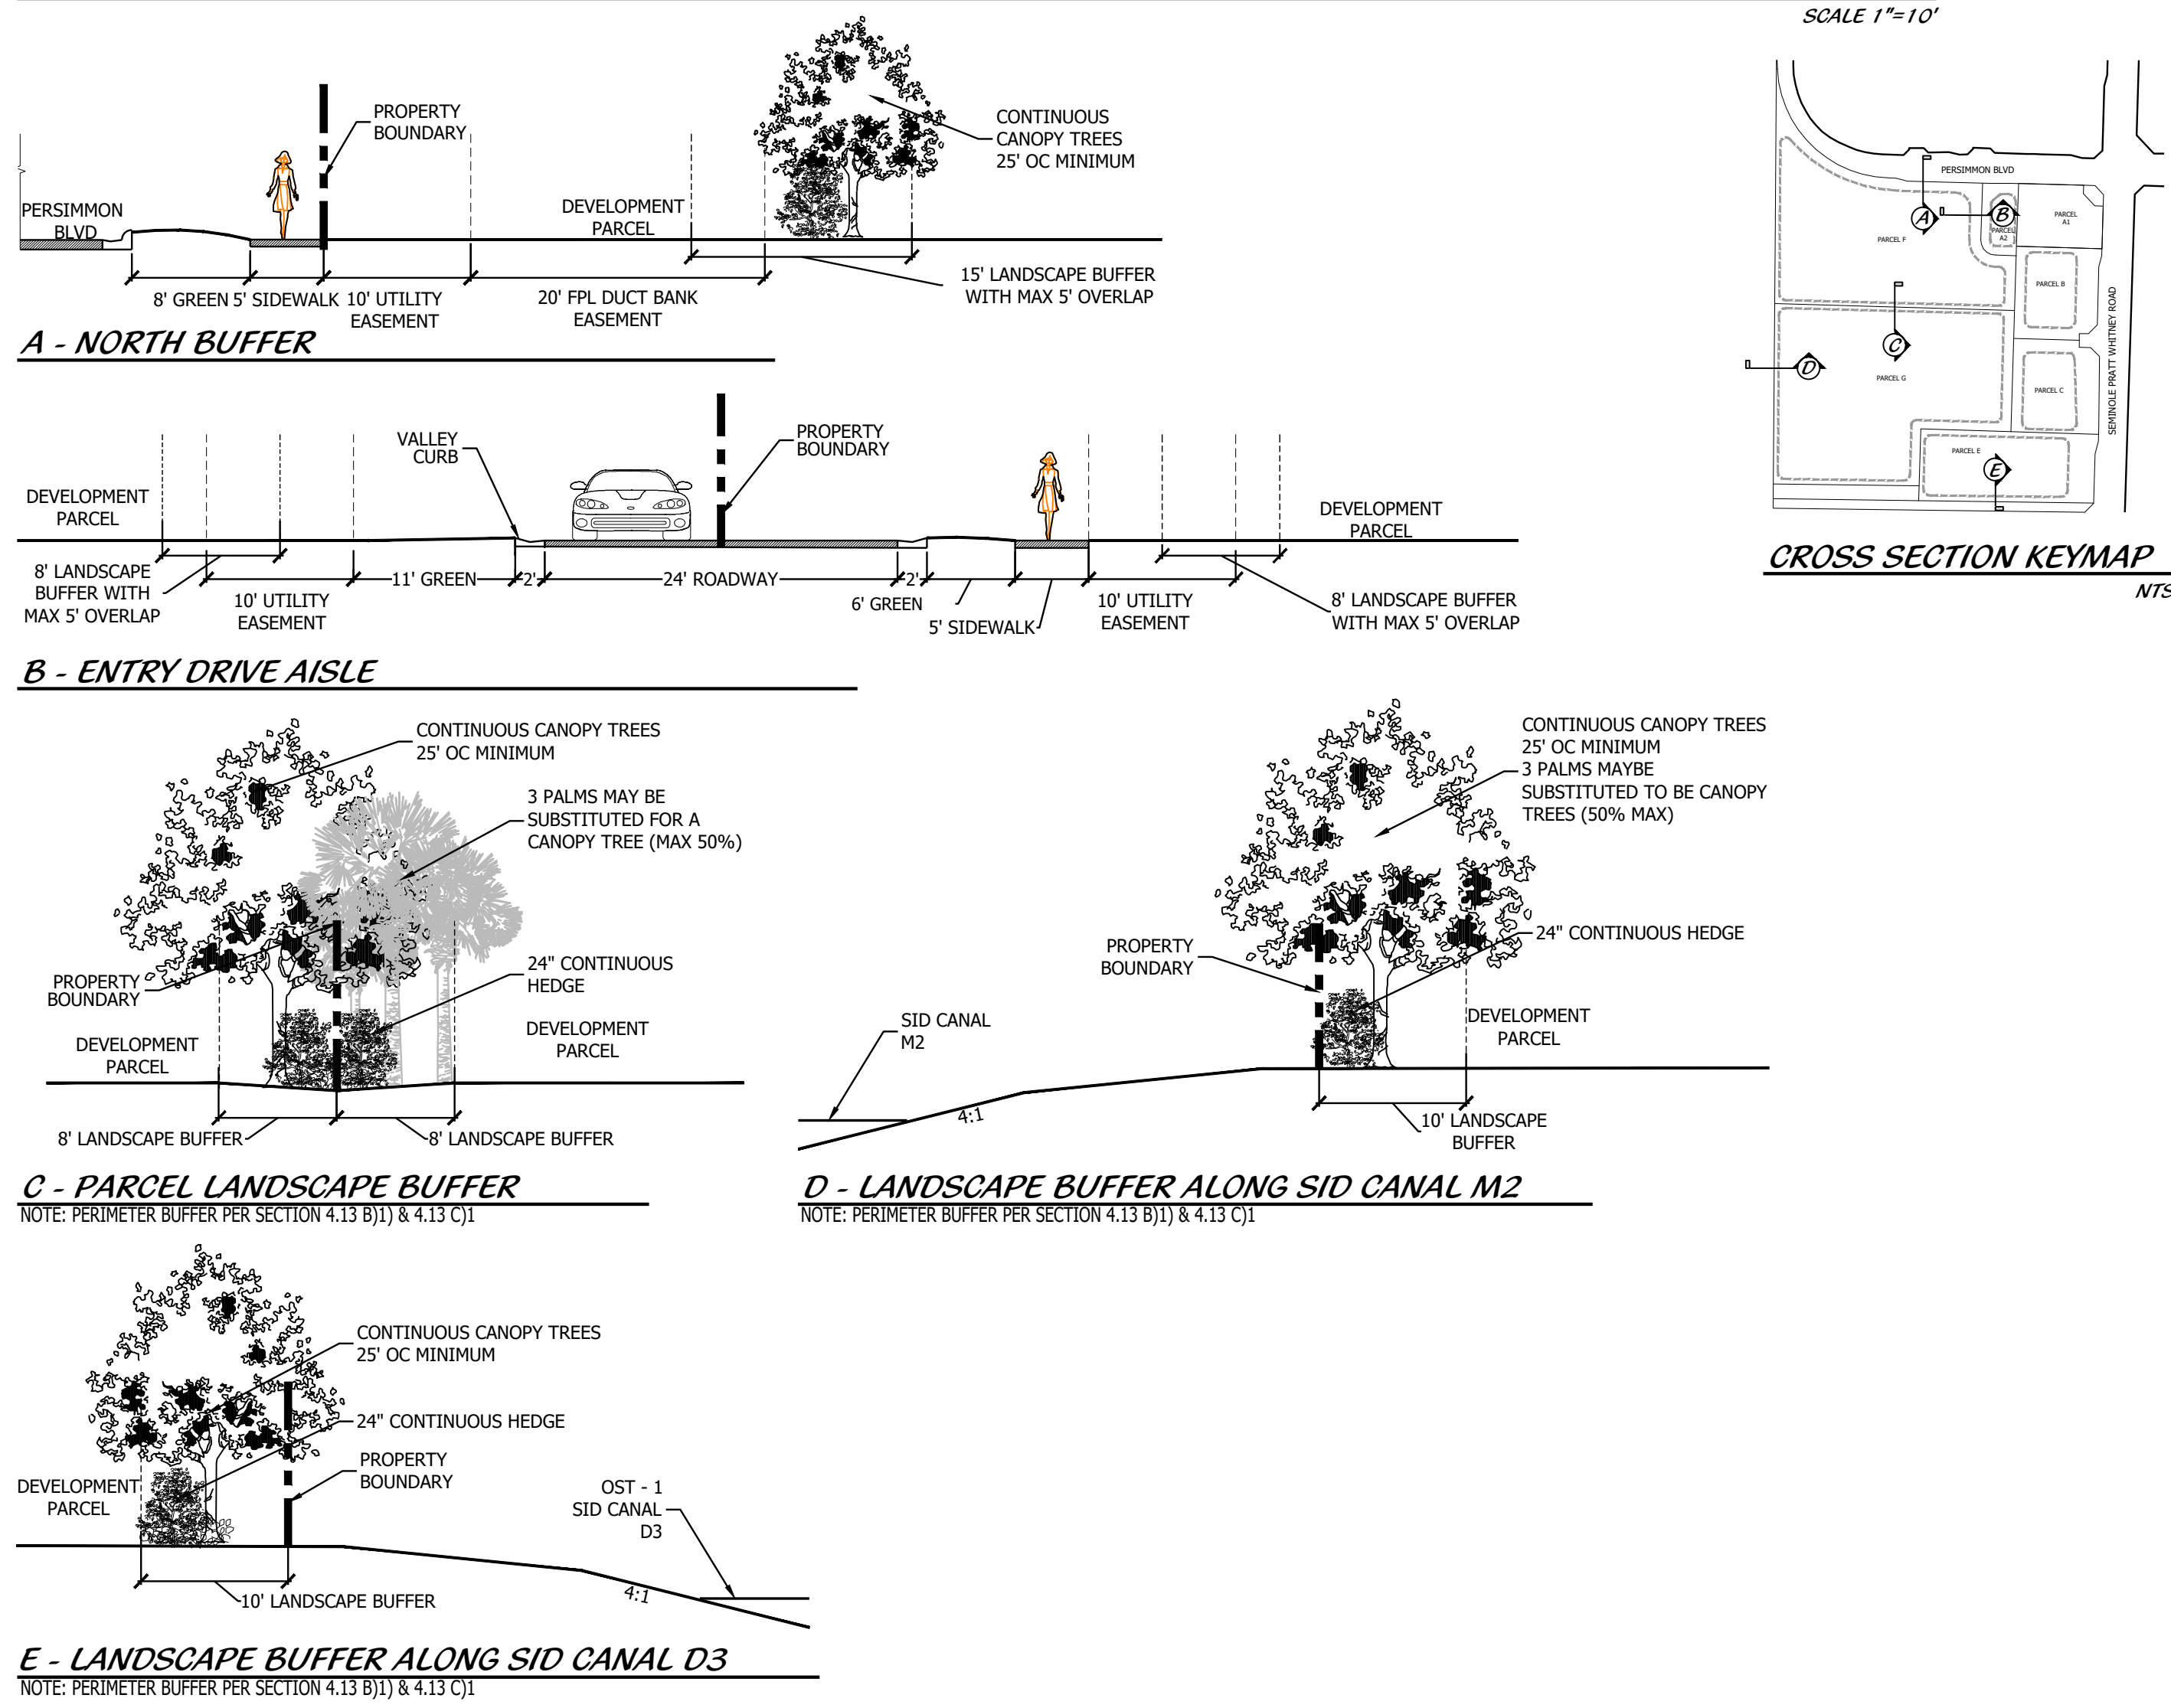

BENCH DETAILS



BIKE RACK DETAIL

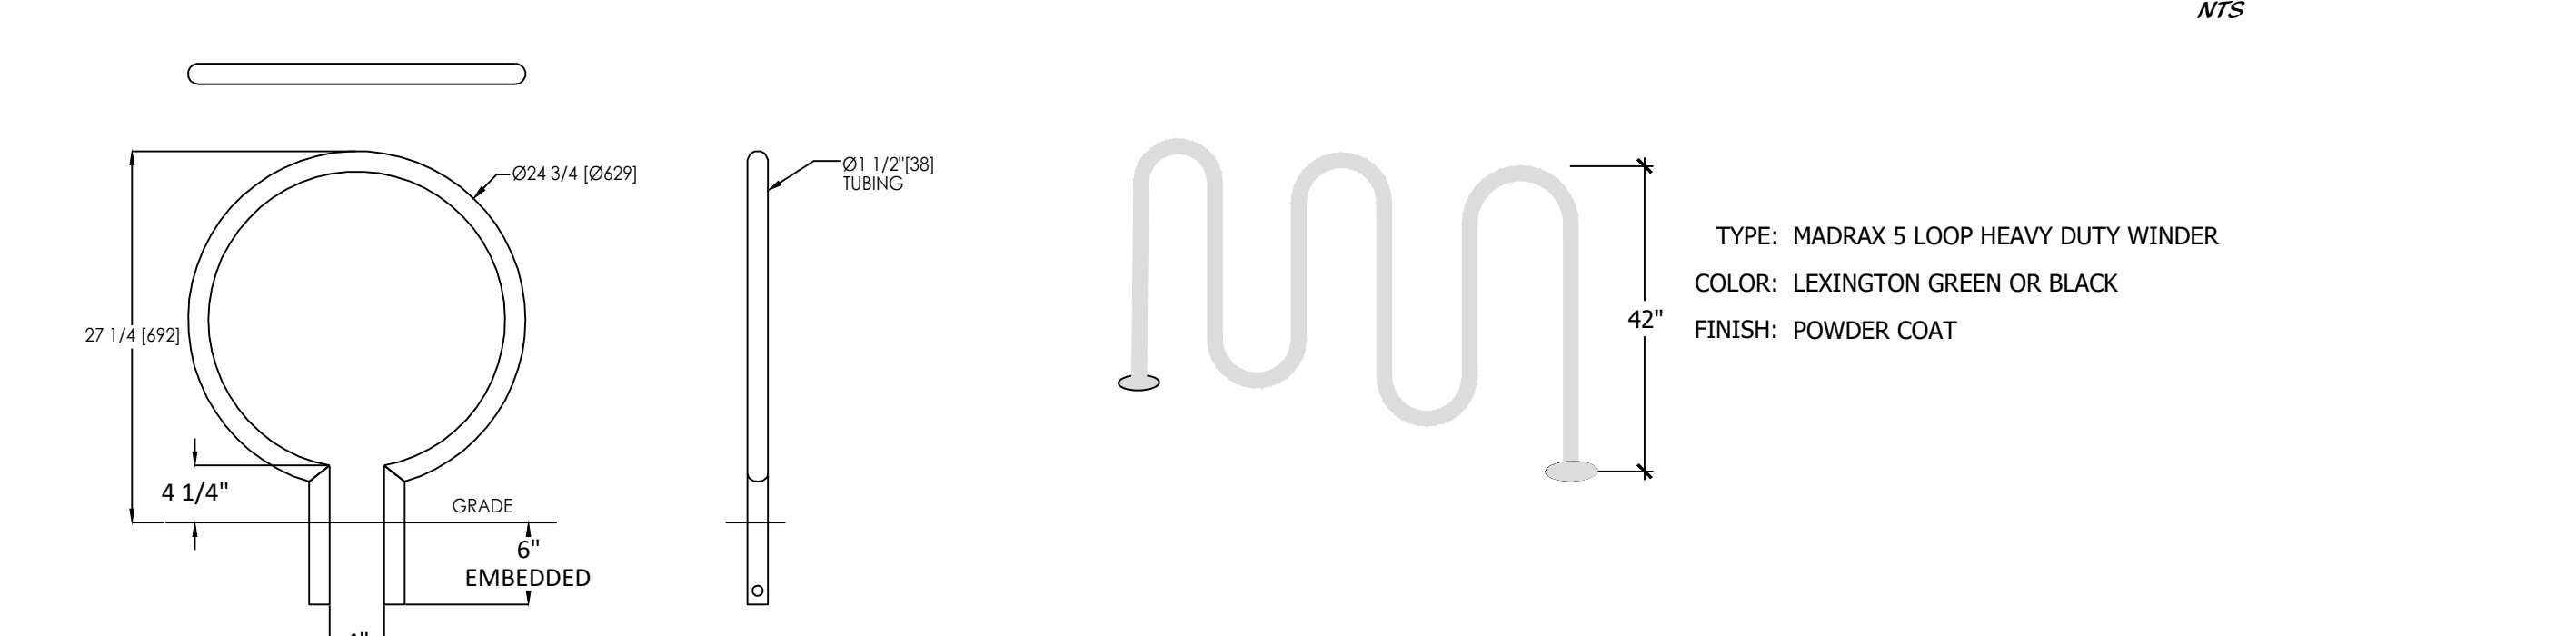

RING BIKE RACK, EMBEDDED (OR EQUAL) landscapeforms®

www.landscapeforms.com Ph: 800.521.2546

Site Details

Cotleur & Hearing
Landscape Architects
Land Planners
Environmental Consultants
1934 Commerce Lane
Suite 1
Jupiter, Florida 33458
561.747.6336 · Fax 747.1377
www.cotleurhearing.com
Lic# LC-C000239

WESTLAKE LANDINGS

POD H MASTER PLAN
PALM BEACH COUNTY, FL

Digitally signed by Donaldson E. Hearing: A010980000015D8A13286A0001679

DESIGNED	DEH
DRAWN	JAE/RNK
APPROVED	DEH
JOB NUMBER	13-0518.60
DATE	03-25-21
REVISIONS	04-12-21
	10-08-21
	05-25-21
	11-03-21
	06-12-21
	03-20-23
	07-15-21
	01-03-23
	09-03-21
	01-22-23
	10-04-21