



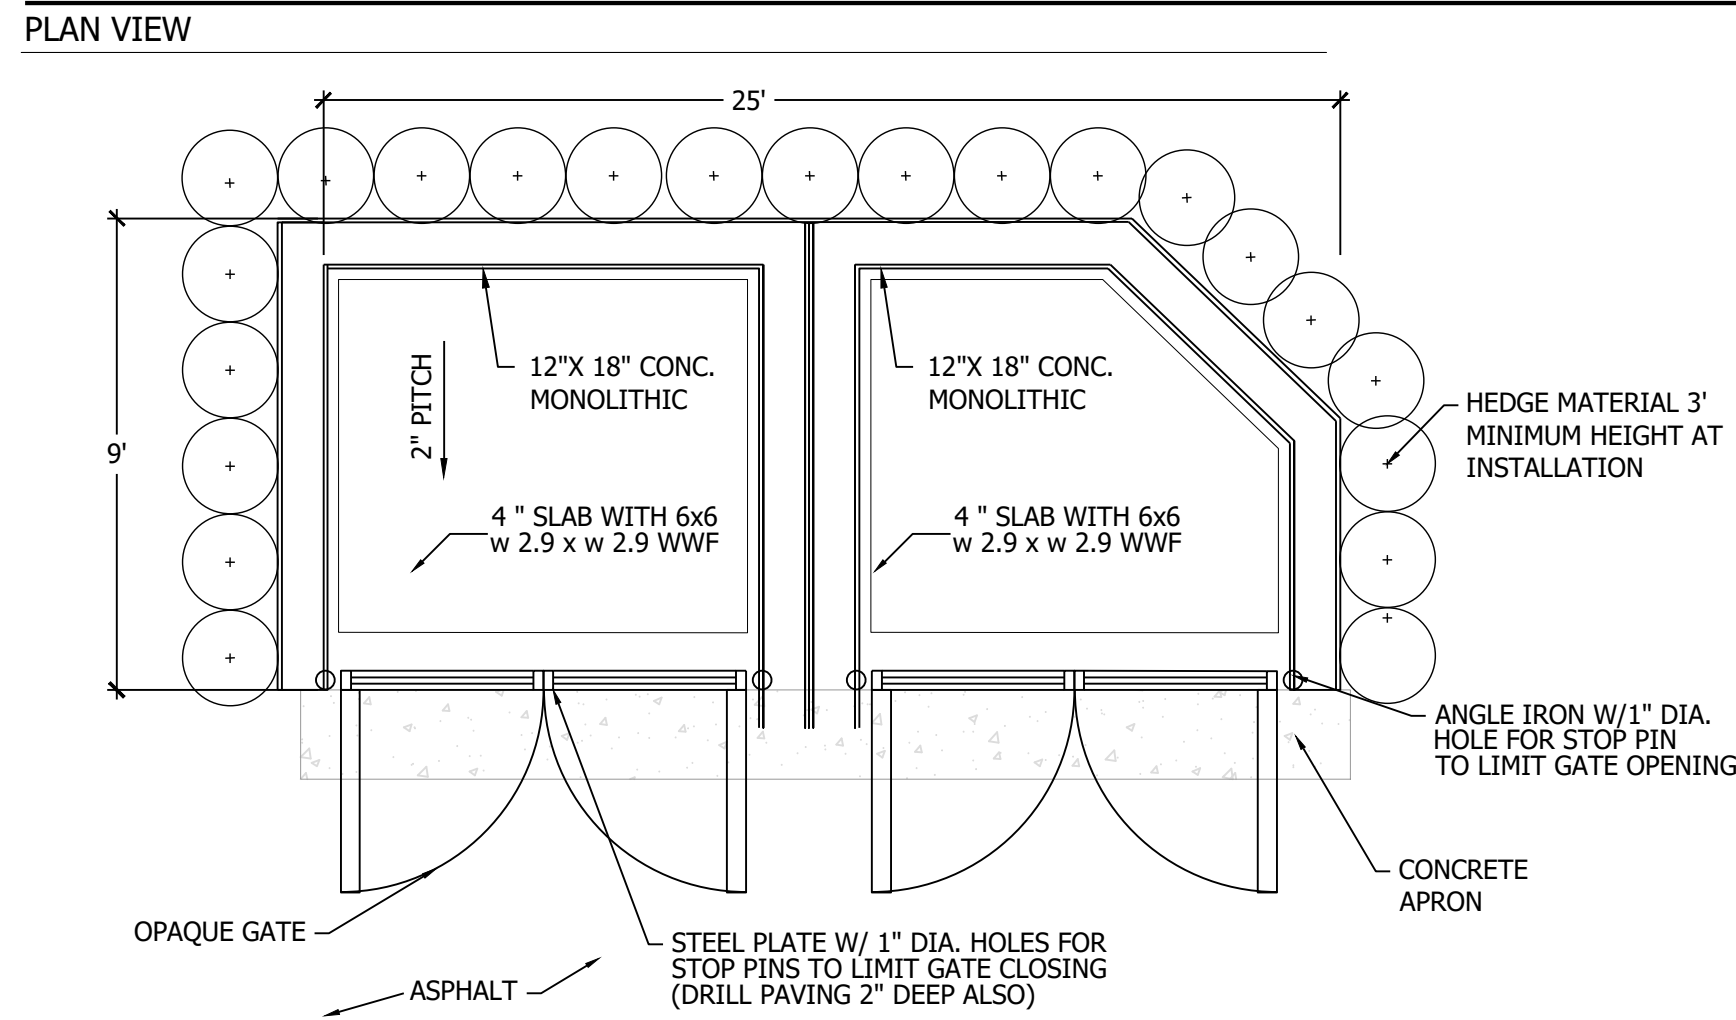

### DUMPSTER DETAIL

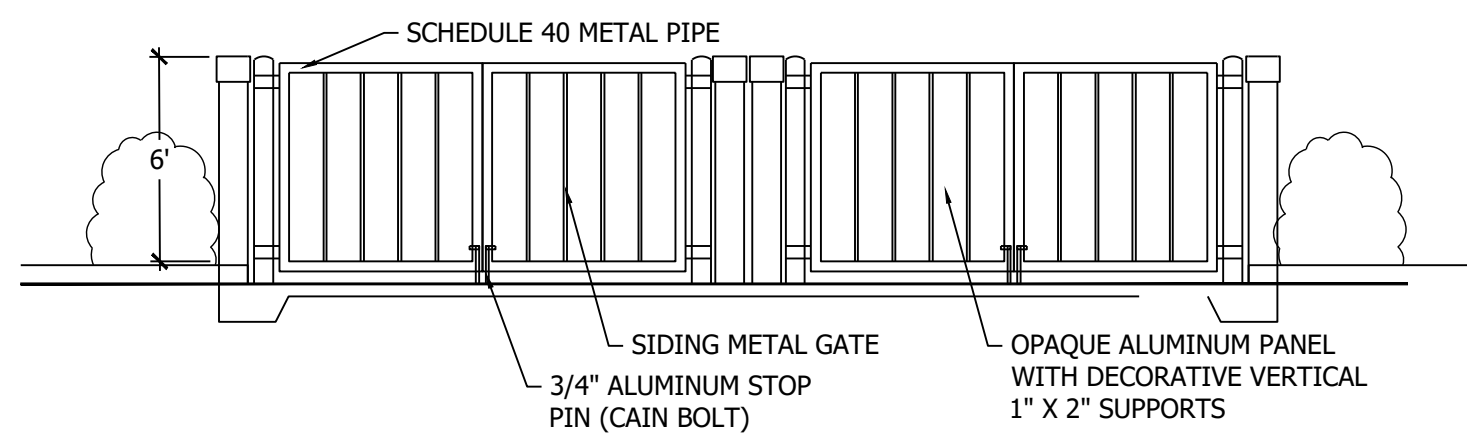


ELEVATION VIEW  
NOTE: DUMPSTER MUST BE SCREENED PER SECTION 4.14 A) OF THE CITY OF WESTLAKE LANDSCAPE CODE  
DUMPSTER TO MATCH THE BASE COLOR OF BUILDING



### STANDARD AND ADA PARKING DETAIL


NTS

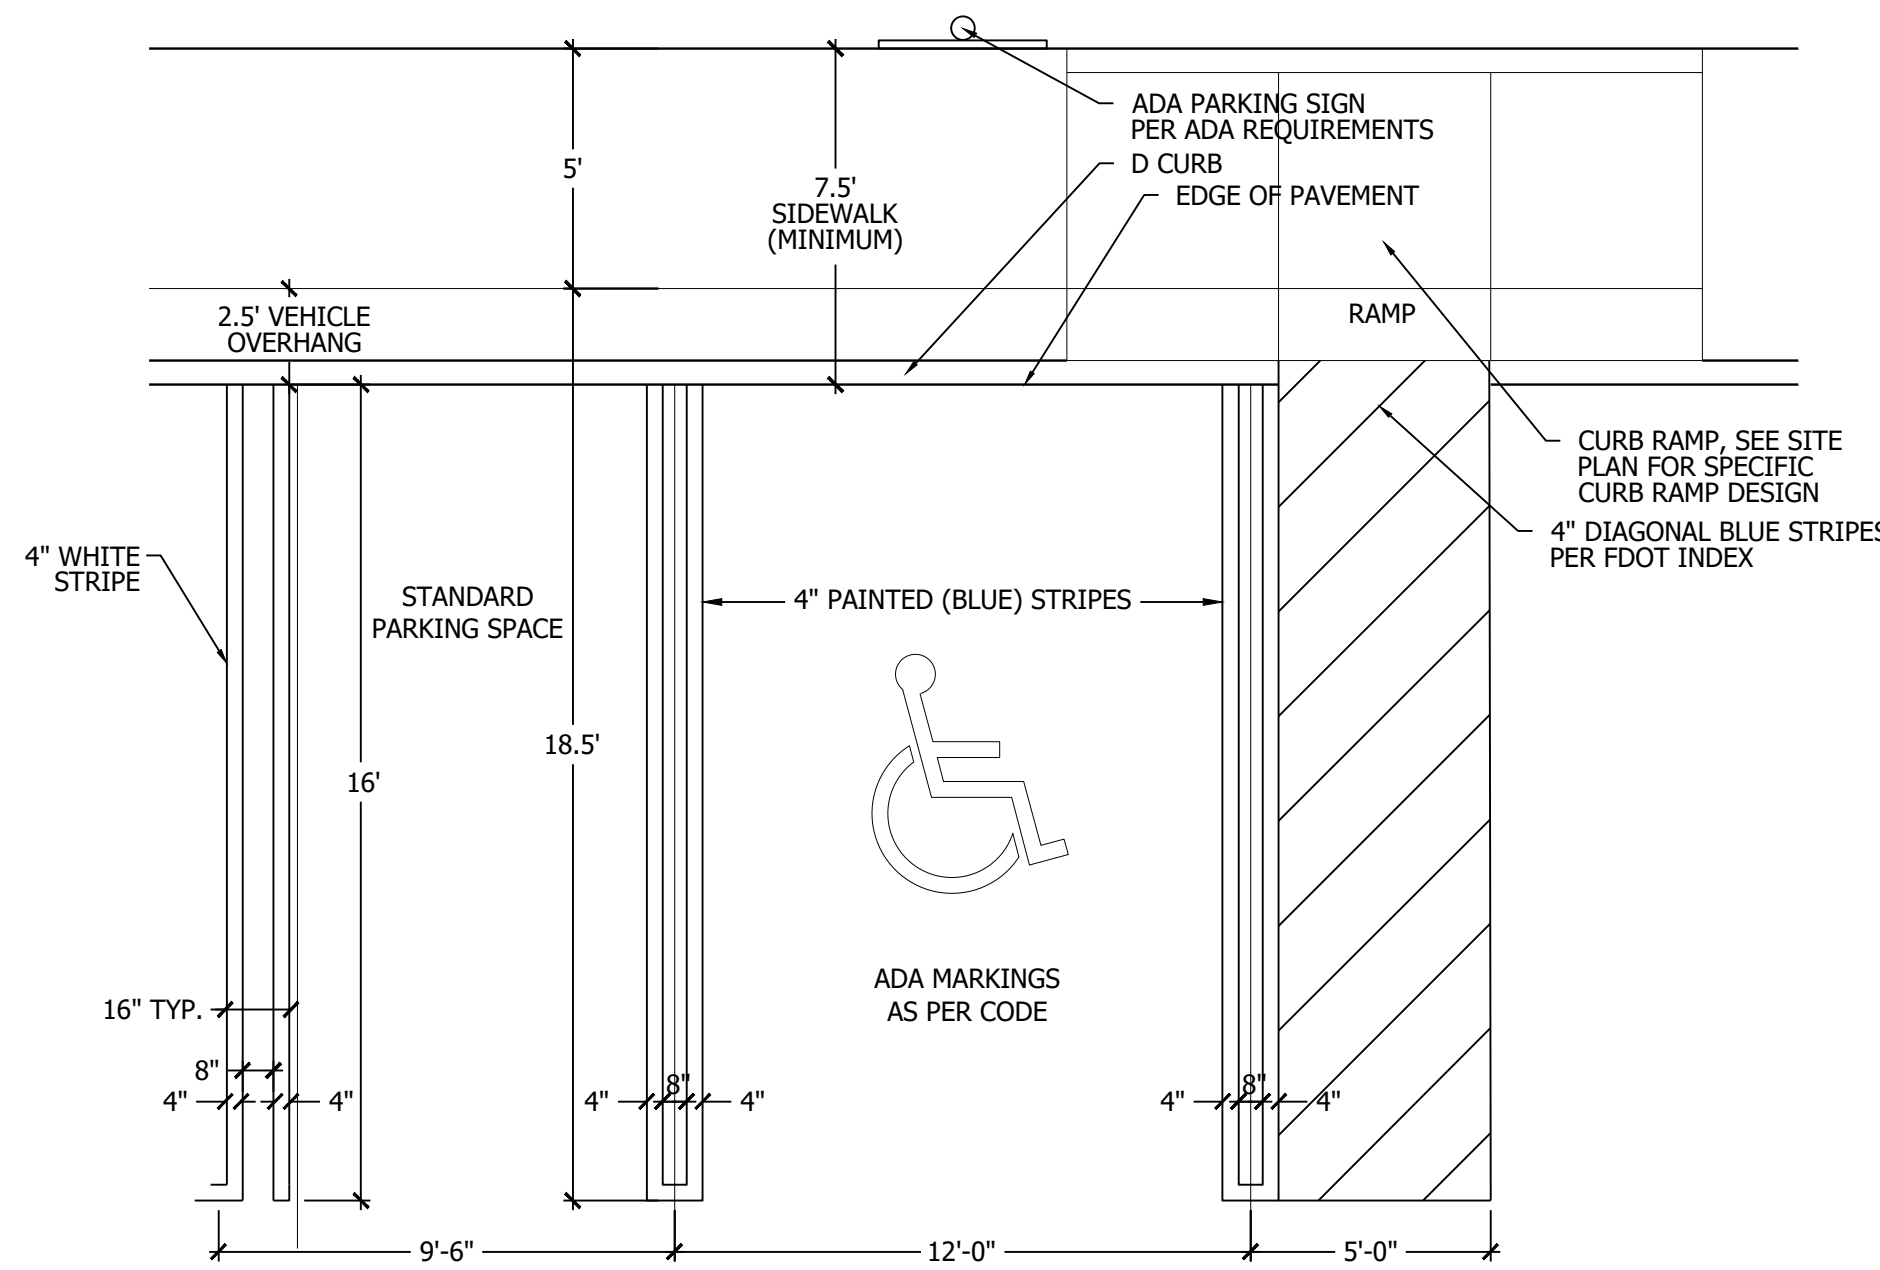


NOTE: APPLICANT IS USING A FULL 18.5' STALL DEPTH PLUS A 2.5' VEHICLE OVERHANG AREA TO ACCOMMODATE LARGE VEHICLES THAT

### TRANSFORMER DETAIL

NTS


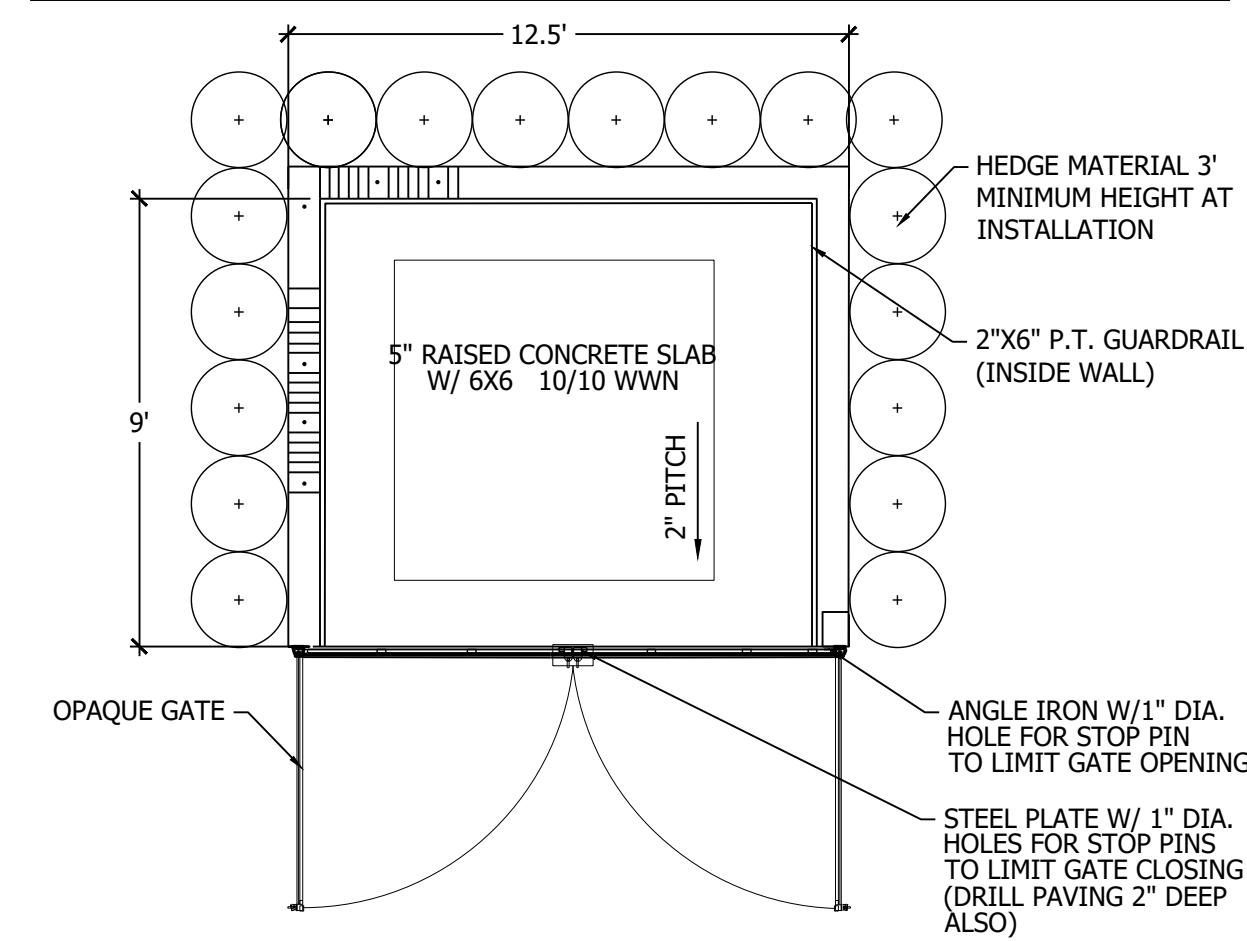


ELEVATION VIEW  
NOTE: DUMPSTER TO MATCH THE BASE COLOR OF BUILDING

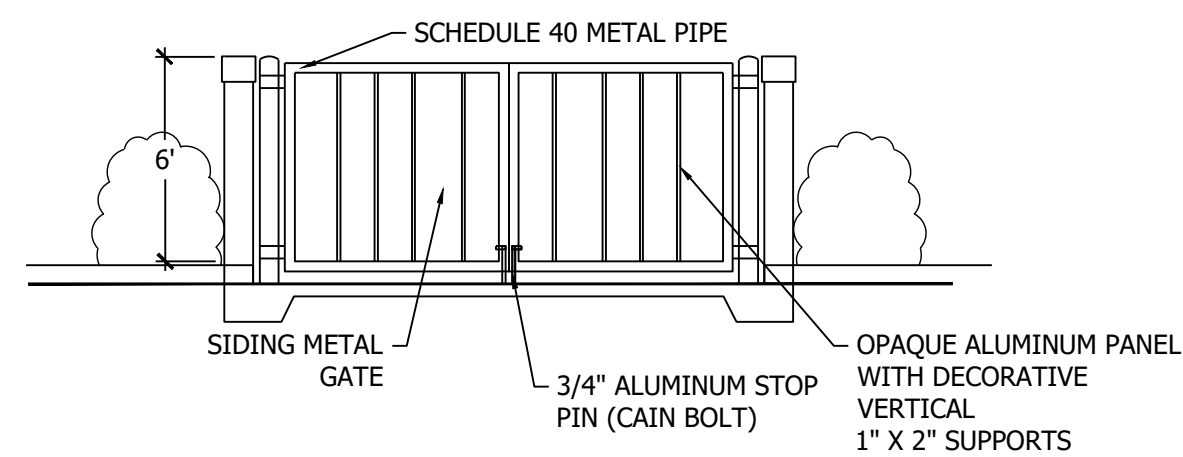


### TRANSFORMER DETAIL

NTS

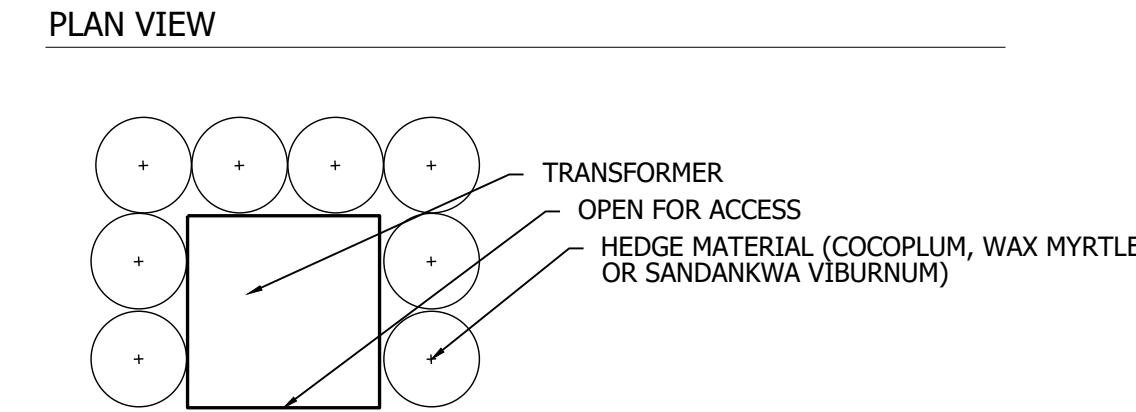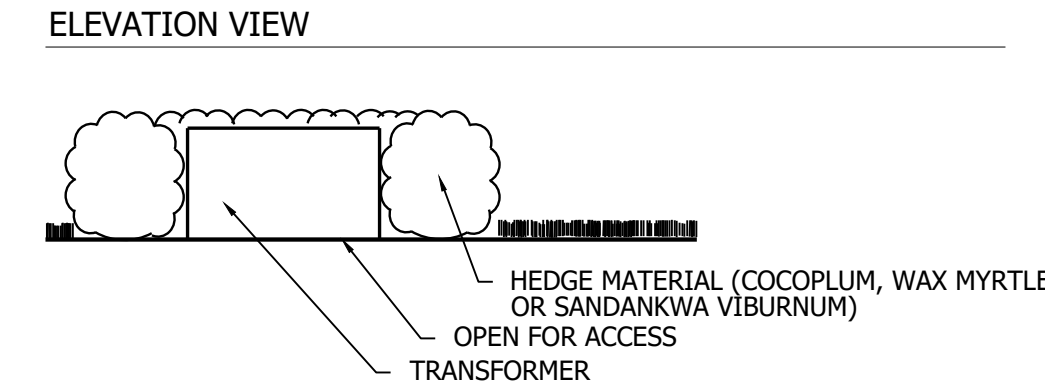

### BIKE RACK DETAIL


NTS

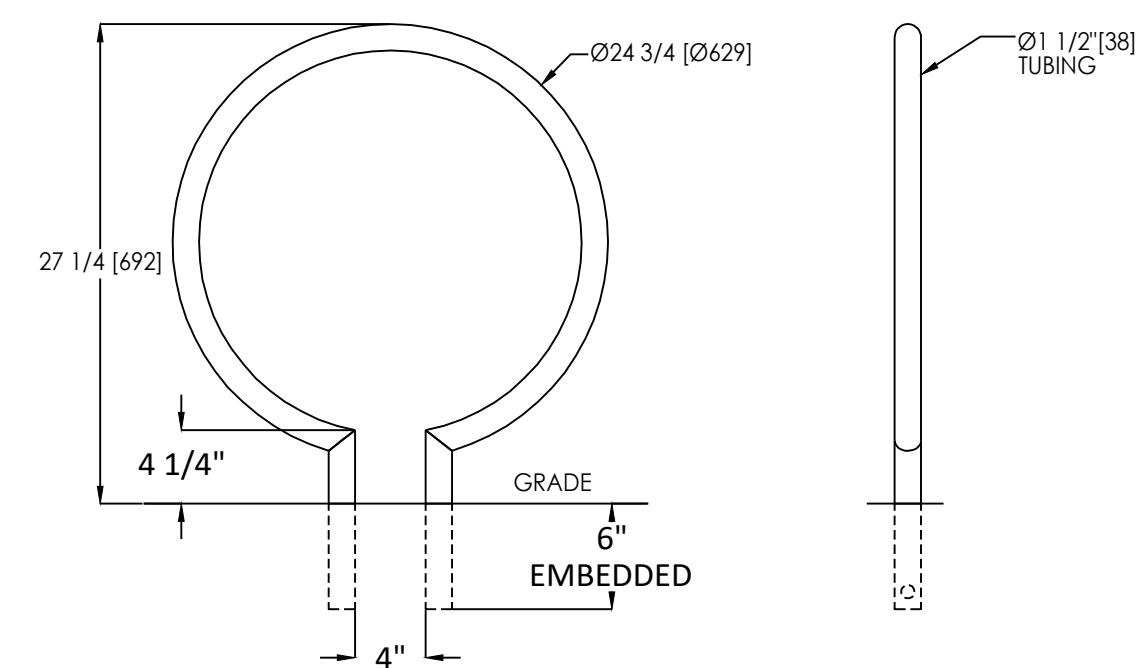

RING BIKE RACK, EMBEDDED (OR EQUAL)  
HOLDS 2 BIKES PER RING  
landscapeforms®  
www.landscapeforms.com Ph: 800.521.2546


### TRASH CAN DETAIL

NTS

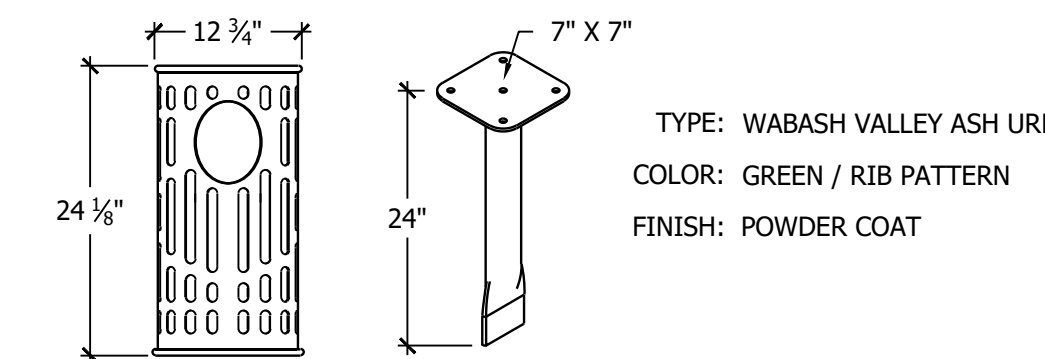

### BENCH DETAIL

NTS

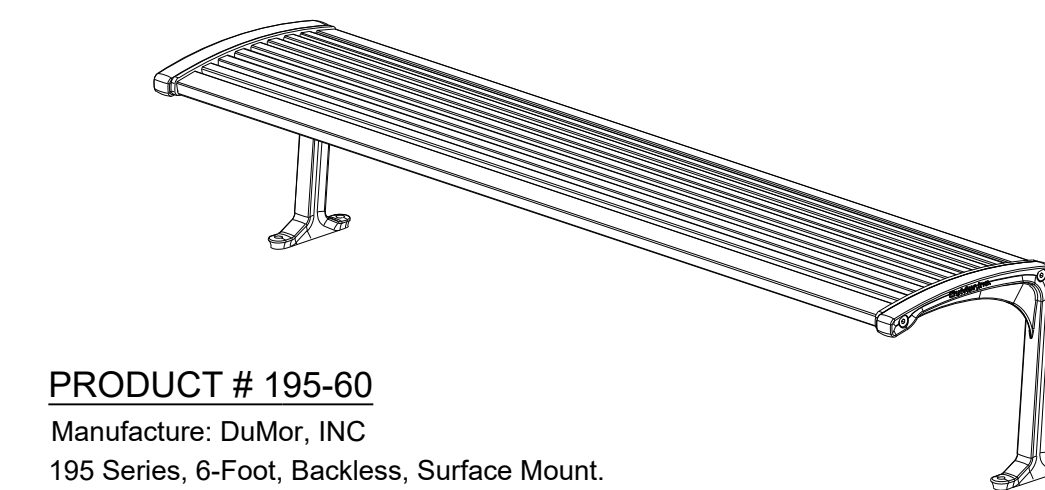


PRODUCT # 195-60  
Manufacture: DuMor, INC  
195 Series, 6-Foot, Backless, Surface Mount.  
Frame Powder Coat Finish  
w/ Textured Silver  
Color: White  
Or approved by Landscape Architect

INSTALL PER MANUFACTURERS  
RECOMMENDATIONS

Contact Information:  
repservices.com  
sales@repservices.com  
Phone: 866.232.8532


### VALLEY CURB DETAIL

NTS

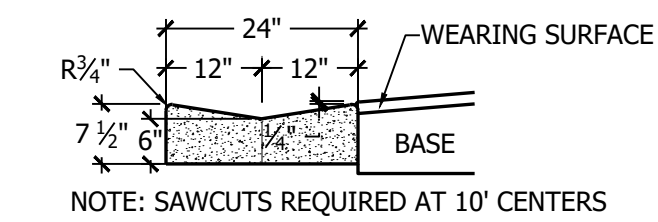


### D CURB DETAIL

NTS

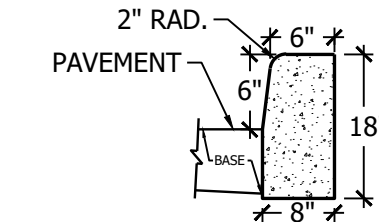

### F CURB DETAIL

NTS

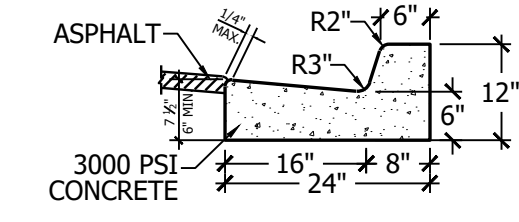

NOTE: WHEN USED ON HIGH SIDE OF ROADWAYS,  
THE CROSS SLOPE OF THE GUTTER SHALL MATCH  
THE SLOPE OF ADJACENT PAVEMENT AND  
THICKNESS OF THE LIP SHALL BE 6 INCHES.

### EV CHARGING STATION


NTS



PRODUCT # IQ 200  
Manufacture: Blink  
Blink IQ 200 Level II  
EV Charging Stations  
Charging: Dual  
Type: Rectangular Pedestal Mounted  
Or approved by Landscape Architect  
INSTALL PER MANUFACTURERS  
RECOMMENDATIONS

### ADA SIGN DETAIL

NTS

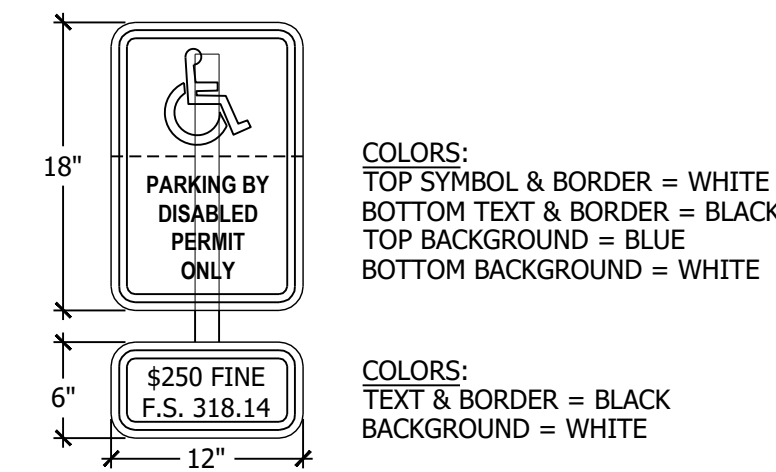


COLORS:  
TOP SYMBOL & BORDER = WHITE  
BOTTOM TEXT & BORDER = BLACK  
TOP BACKGROUND = BLUE  
BOTTOM BACKGROUND = WHITE

COLORS:  
TEXT & BORDER = BLACK  
BACKGROUND = WHITE

### ADA SYMBOL DETAIL


NTS

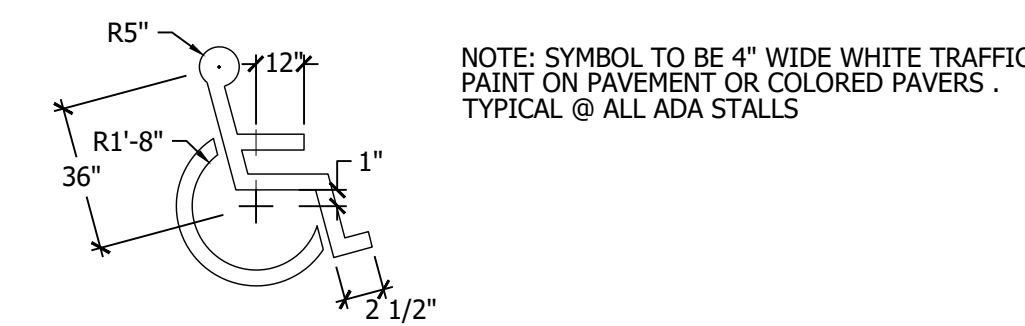

NOTE: SYMBOL TO BE 4\"/>


### ADA RAMP DETAIL

NTS

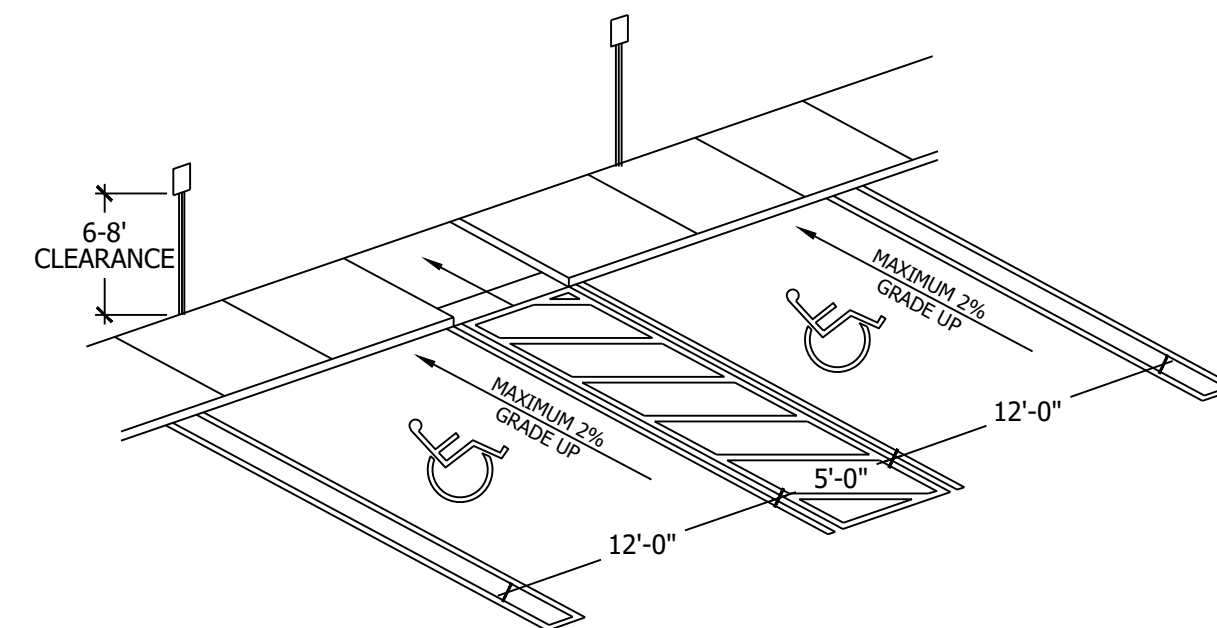

NOTE: IN THIS APPLICATION RAMPS CAN BE SEPARATED AND  
SIDEWALK CAN BE FLUSH ACROSS ALL HC SPACES

NOTE: HCR#3-MOD MEANS ONLY 1 RAMP BUILT TO REQUIRED SIDE  
OF SIDEWALK. OR RAMPS SEP. TO ENDS OF HC SPACES

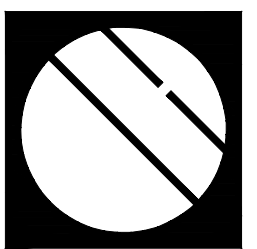


Cotleur & Hearing

Landscape Architects  
Land Planners  
Environmental Consultants  
1934 Commerce Lane  
Suite 1  
Jupiter, Florida 33458  
561.747.6336 · Fax 747.1377  
www.cotleurhearing.com  
Lic# LC-C000239


SHOPPES AT WESTLAKE LANDINGS

POD H - PARCEL B  
PALM BEACH COUNTY, FL

|            |               |
|------------|---------------|
| DESIGNED   | DEH           |
| DRAWN      | RNK           |
| APPROVED   | DEH           |
| JOB NUMBER | 13-0518.60.01 |
| DATE       | 07-15-21      |
| REVISIONS  | 09-10-21      |
|            | 10-04-21      |
|            | 10-15-21      |
|            | 07-11-22      |
|            | 03-08-23      |
|            | 04-25-23      |

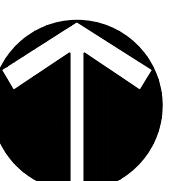

Scale: 1" = 20'

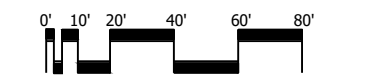

April 26, 2023 1:28:53 p.m.  
Drawing: 13-0518.60.01 SP.DWG

SHEET 2 OF 2

© COTLEUR & HEARING, INC.  
These drawings are the property of the architect and  
are not to be used for extensions or on other projects  
except by agreement in writing with the architect.  
A liability for any and all damages to the architect,  
any and all parties to the contract, a governmental entity,  
or any other party shall be limited to the extent of the  
public records requirement under Florida law.

Site Details