




Currently Proposed

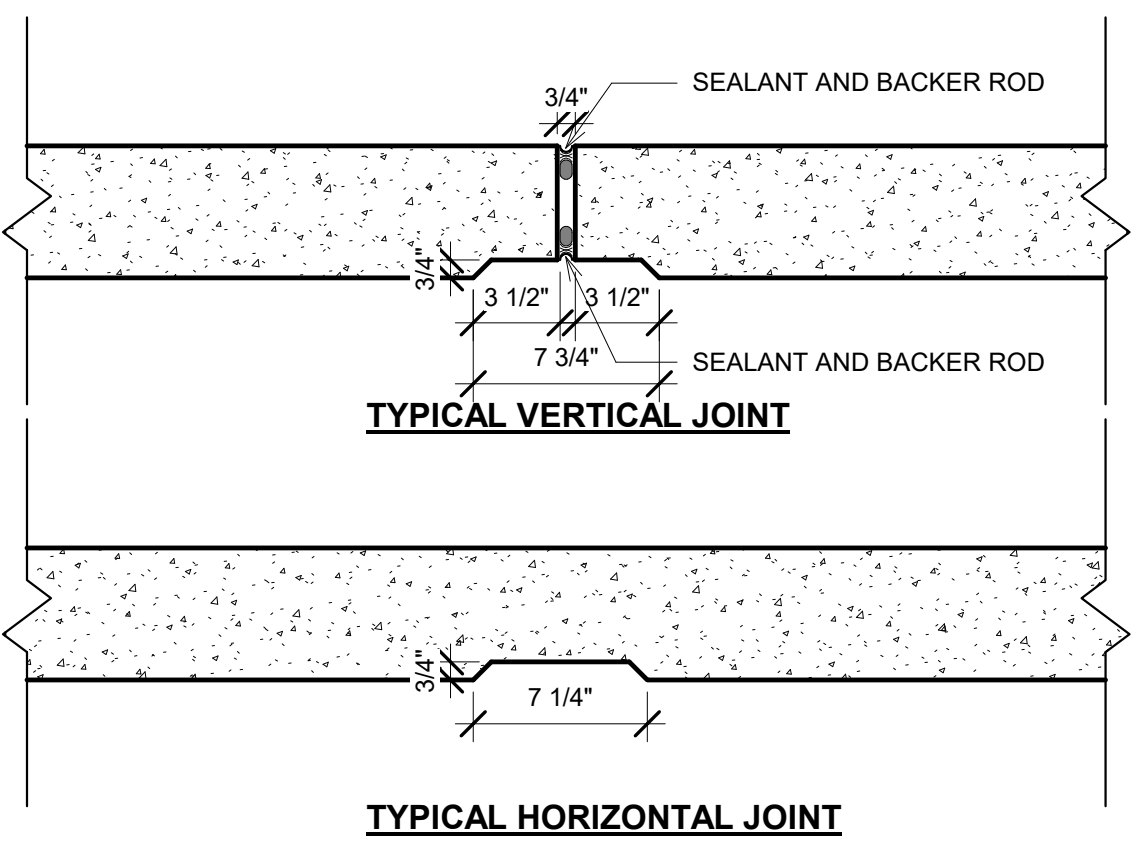


5 Concrete Tilt-Up Reveal
 1 1/2" = 1'-0"

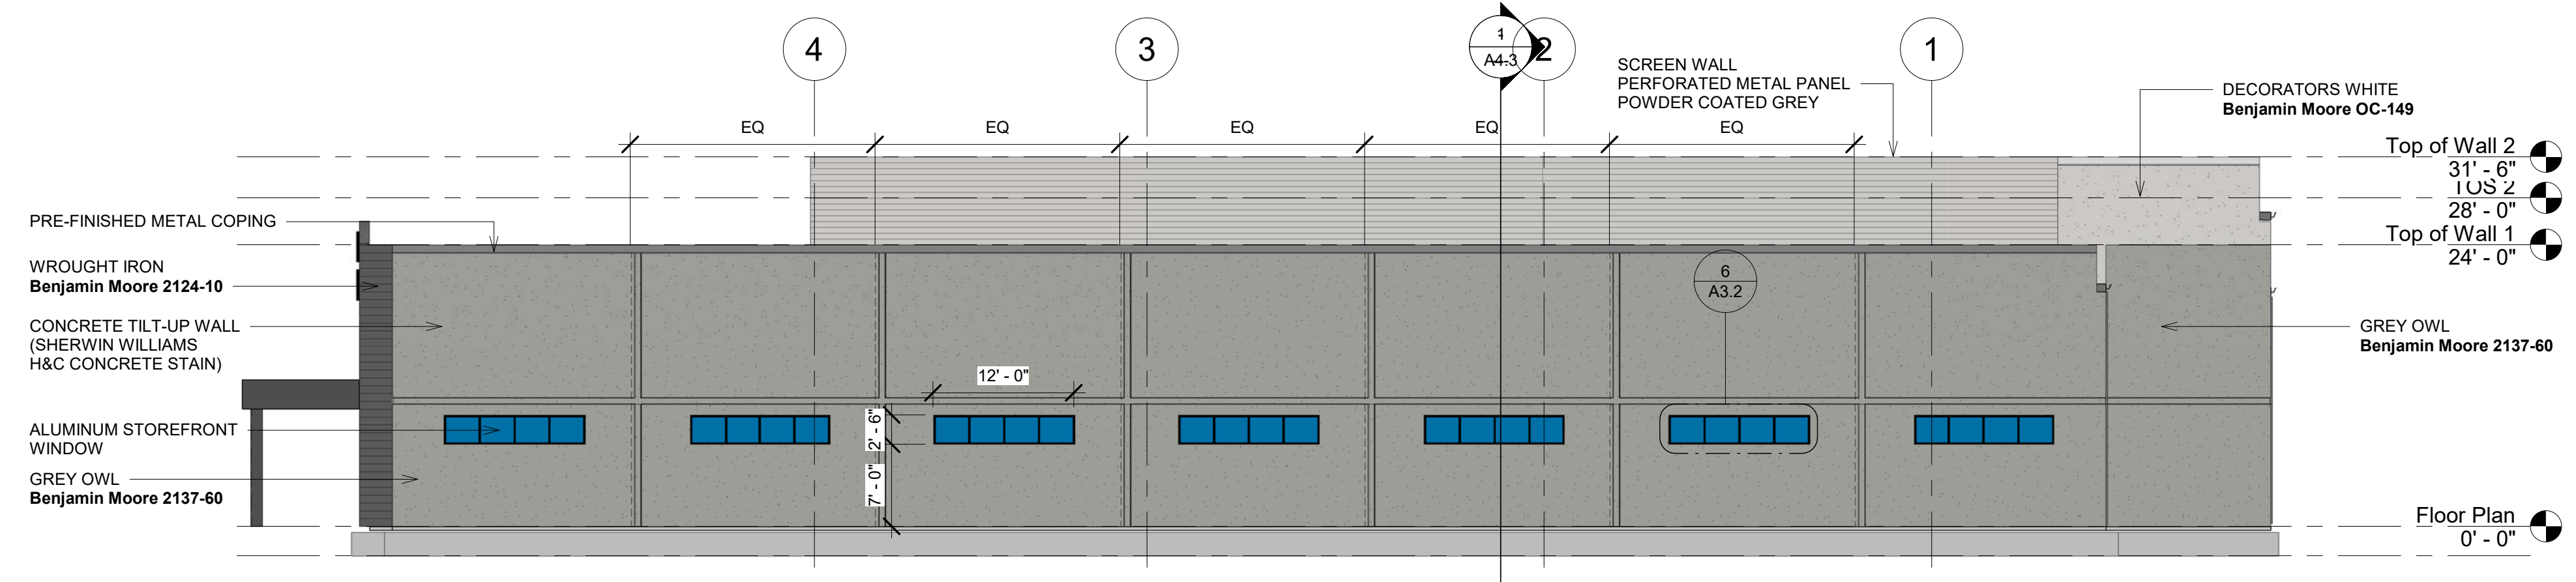


4 Elevation - East Elevation
 3/32" = 1'-0"

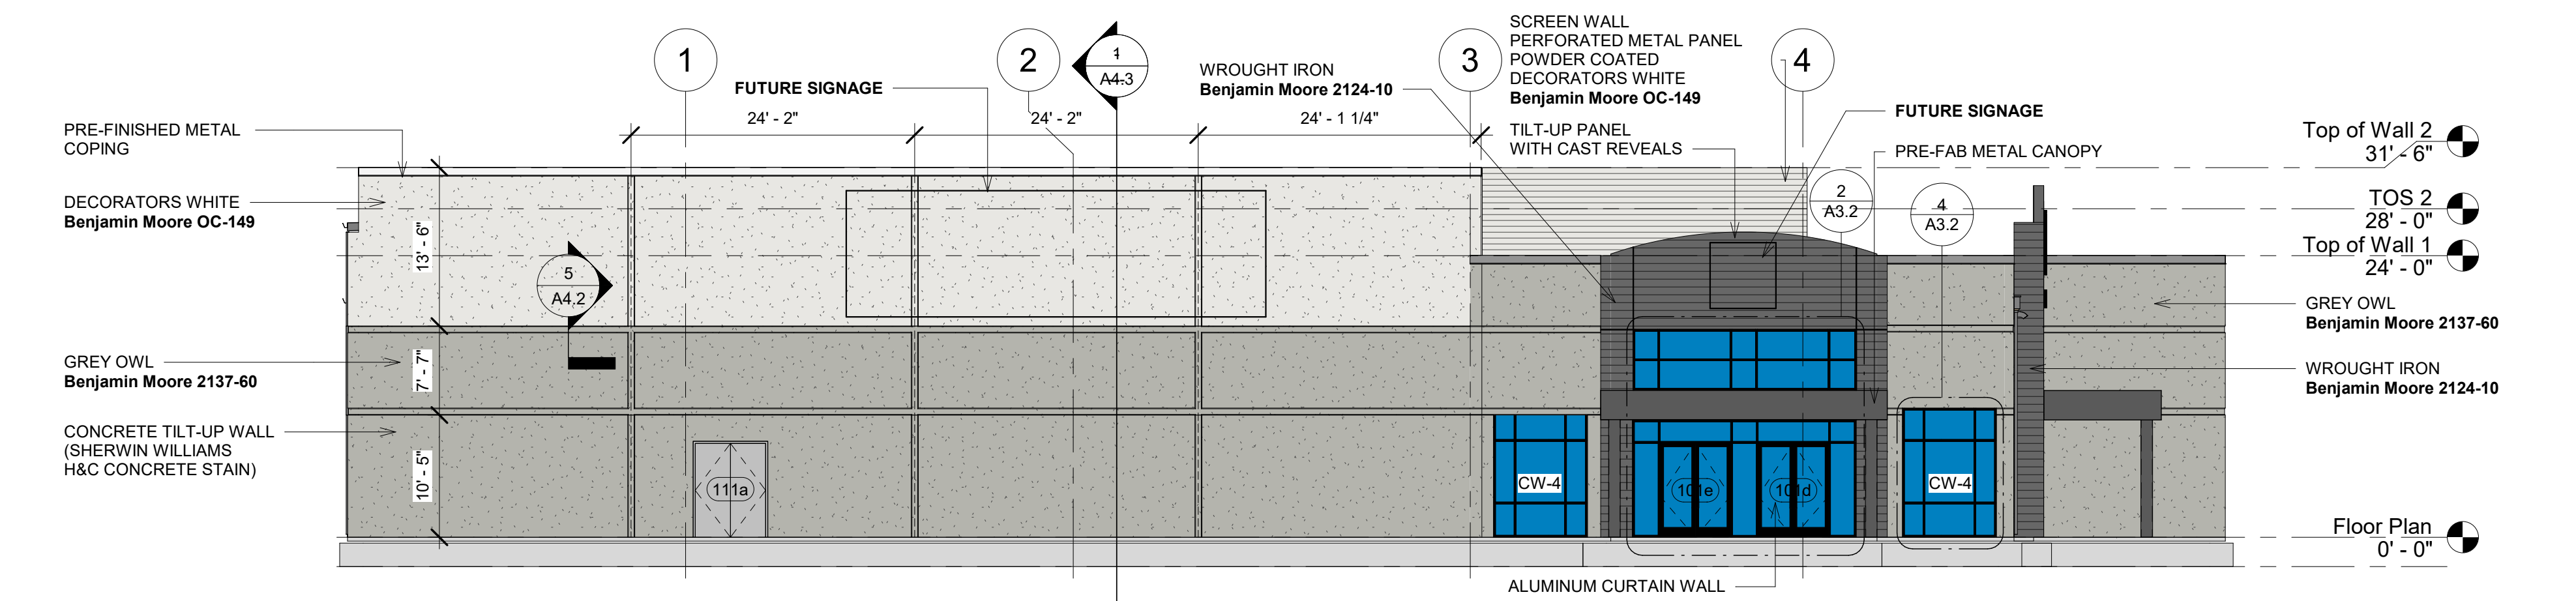

3 Elevation - West Elevation
 3/32" = 1'-0"

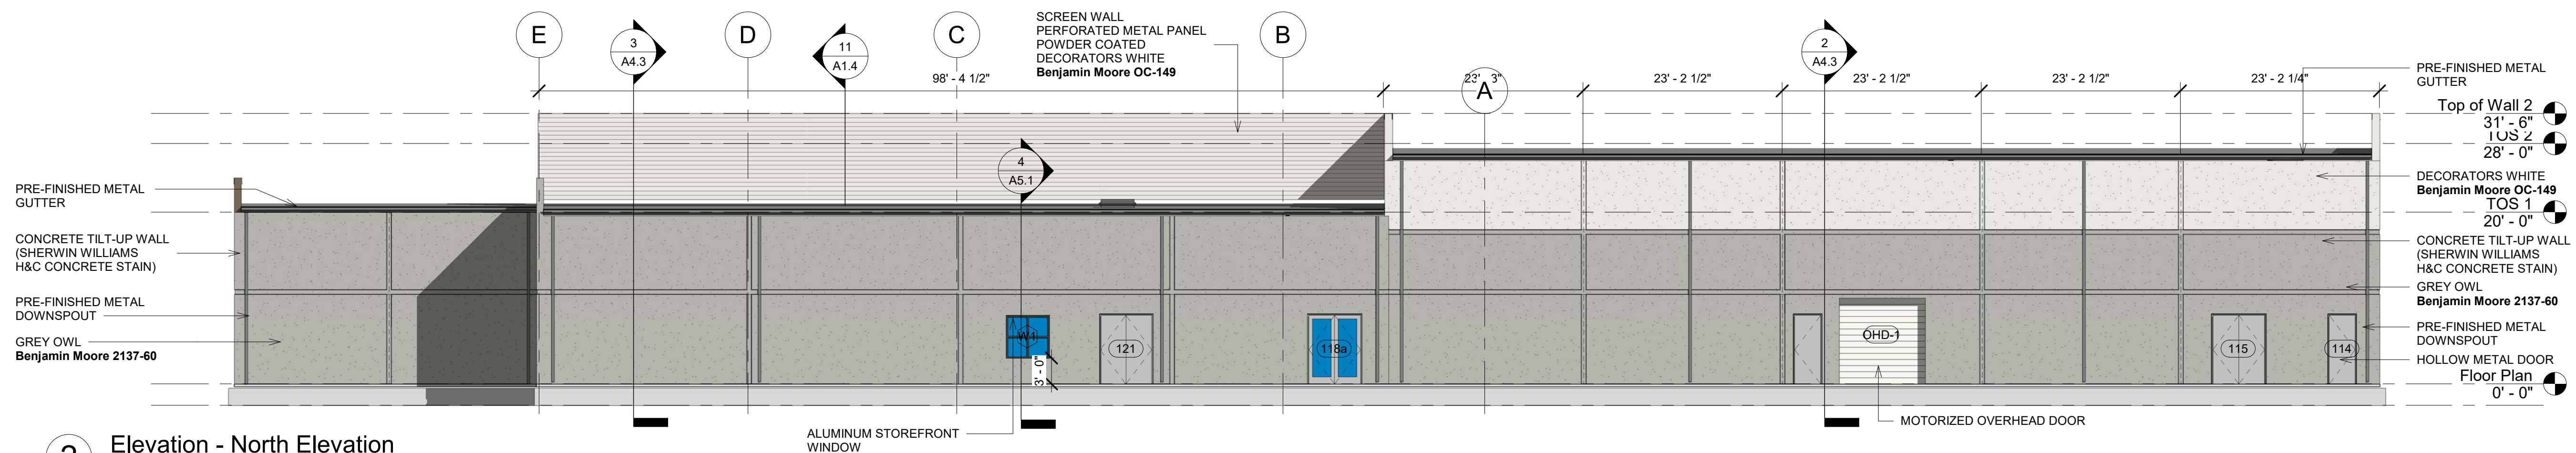


2 Elevation - North Elevation
 3/32" = 1'-0"

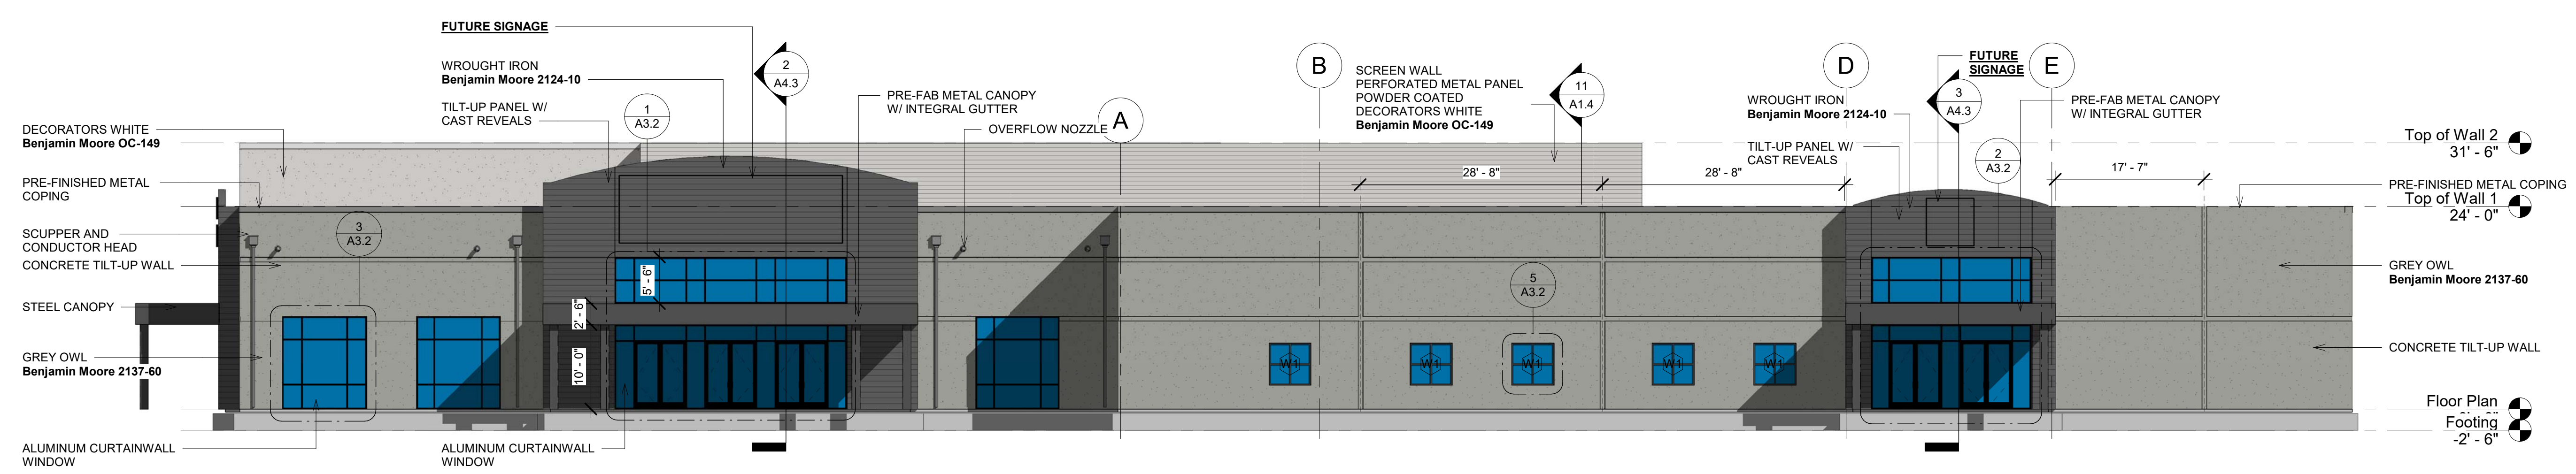


1 Elevation - South Elevation
 3/32" = 1'-0"

- ELEVATION NOTES**
- COLOR CHANGES ARE REQUESTED TO CONFORM TO CHRIST FELLOWSHIP CHURCH-WIDE REBRANDING.
 - EAST ELEVATION REQUEST TO CONFORM WITH CHRIST FELLOWSHIP CHURCH-WIDE SECURITY PLAN, PREVENTING EXTERIOR VISIBILITY INTO CHILDREN'S ROOMS.

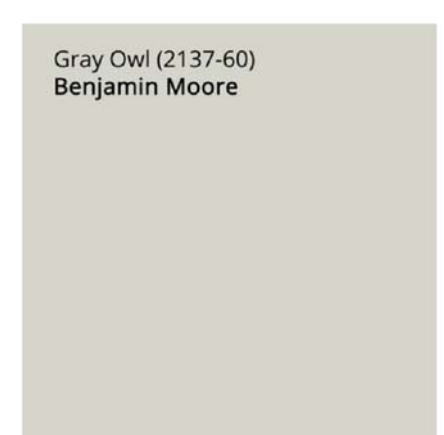

Revisions		
No.	Description	Date

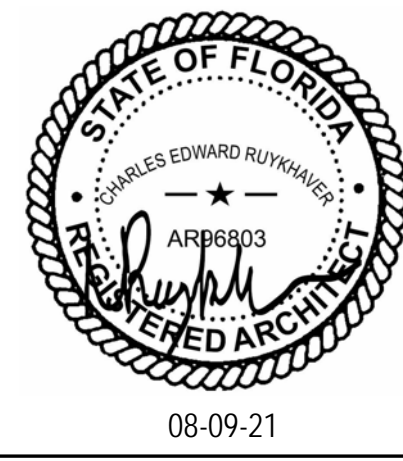

Christ Fellowship Church

Client Name
 New 800 Seat Campus

Project Address
 Westlake, Florida

Project Number
 19-08

Date
 08-09-21

Exterior Elevations